


THIS DETAIL SURVEY IS NOT A LAND SURVEY AS IT DOES NOT DETERMINE BOUNDARY LINES OR DISTANCES SHOWN HAVE BEEN TAKEN FROM A REGISTERED PLAN OF SUBDIVISION KNOWN AS DP529579 AND CP8151.1/804
REGISTERED LAND DIMENSIONS ARE
BOUNDARY ANGLES AND DIMENSIONS ARE
VISIBLE AND ACCESSIBLE SERVICES HAVE ONLY BEEN LOCATED
THE LOCATION OF ANY UNDERGROUND SERVICES HAS NOT BEEN DETERMINED AND THE SURVEYOR HAS NOT BEEN ADVISED OF ANY SUCH SERVICES
PROVIDORS MUST BE IDENTIFIED PRIOR TO ANY DESIGN, EXCAVATION AND/OR CONSTRUCTION WORKS.

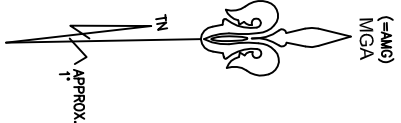





SEE SHEET 2

SEE SHEET 3

SEE SHEET 4

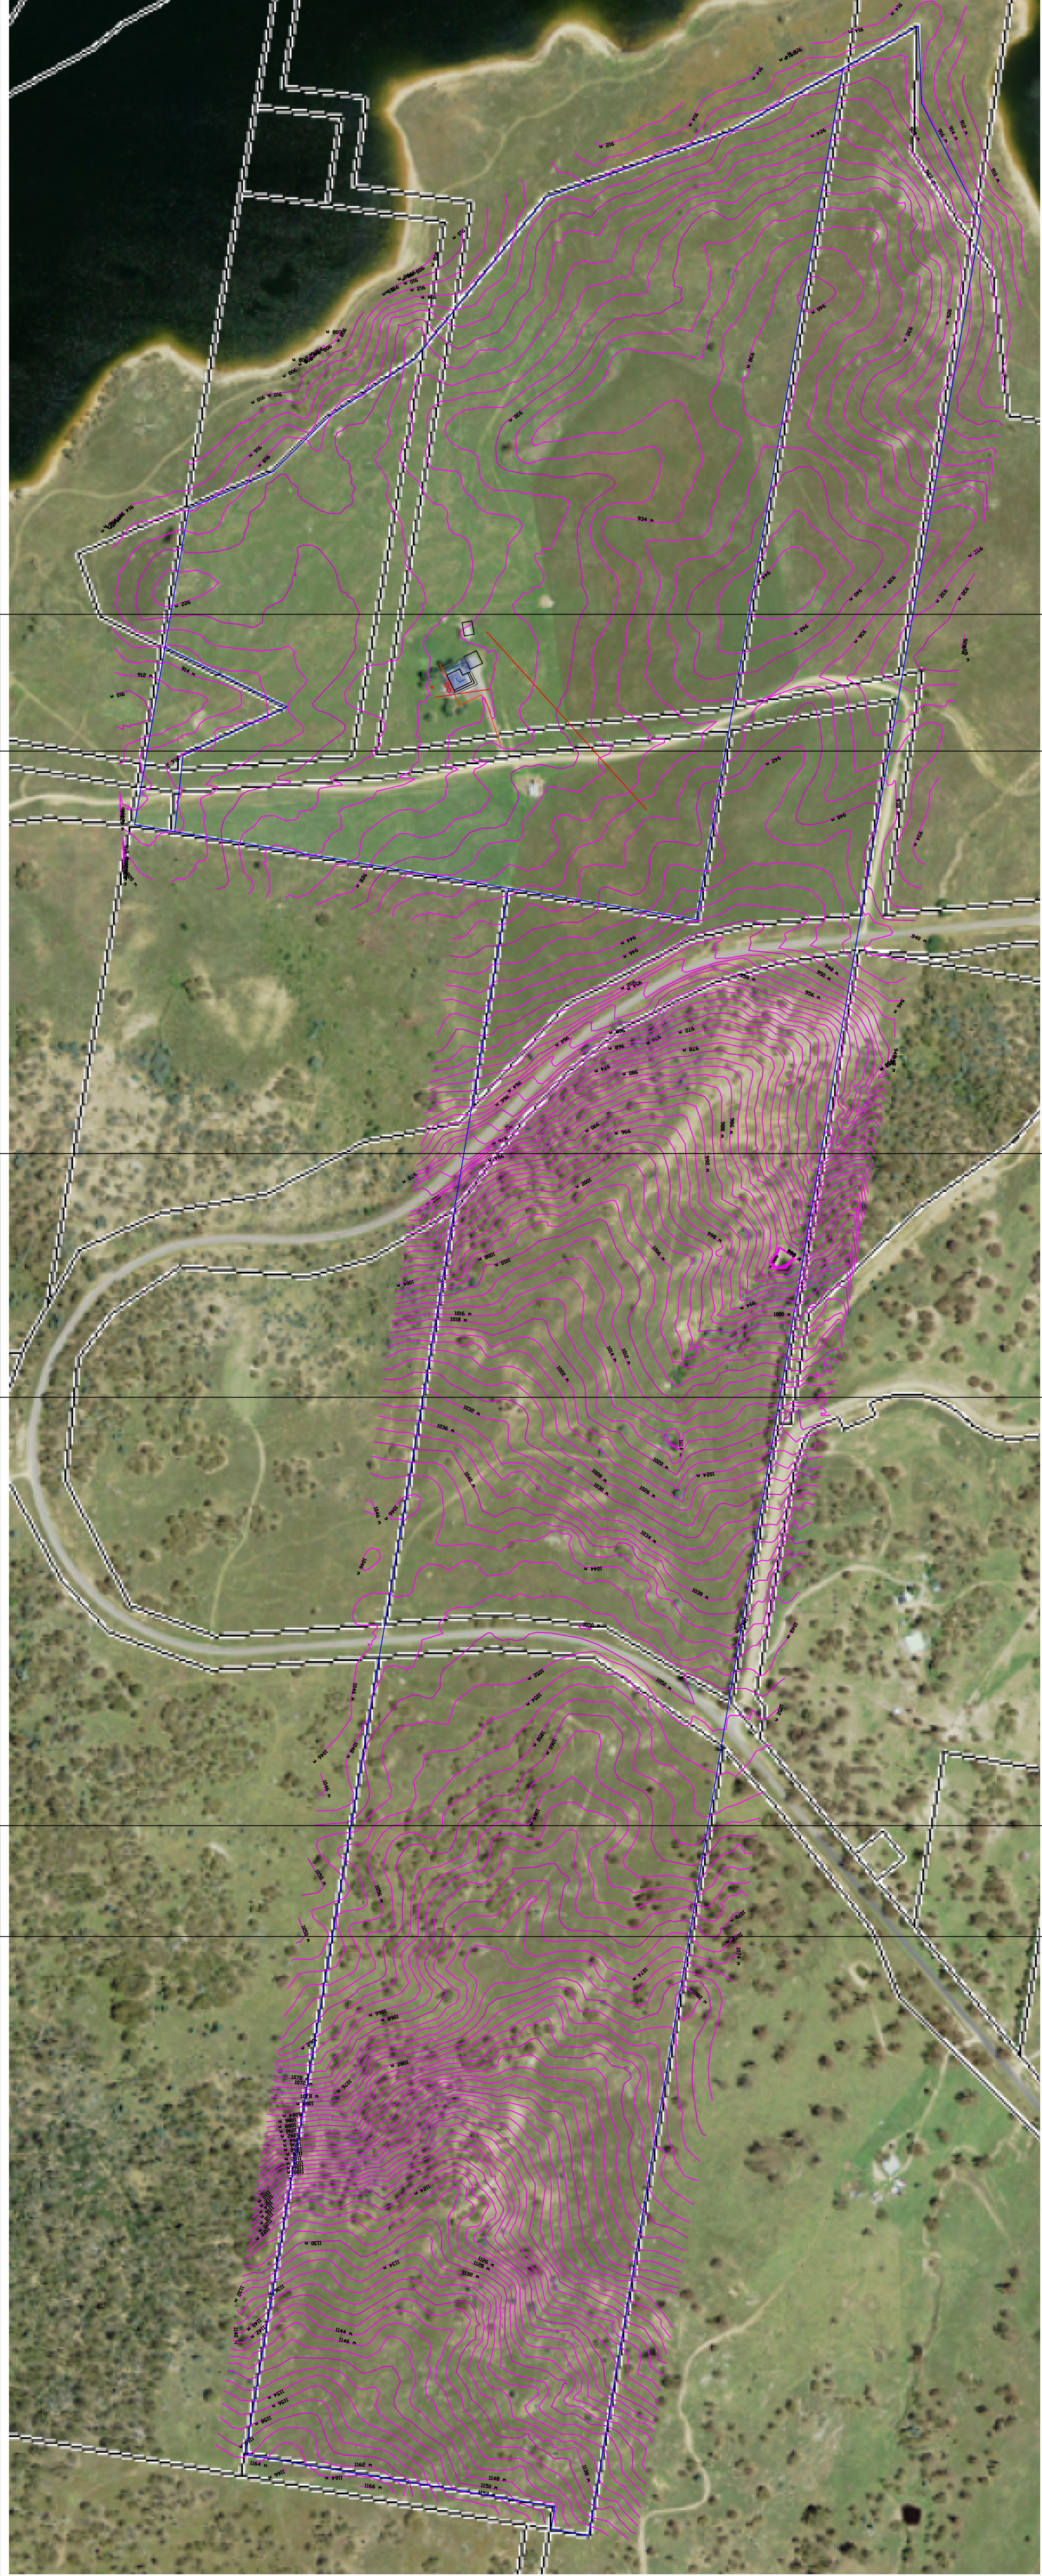SEE SHEET 5




REVISION	DATE	DETAILS	DATUM: AUSTRALIAN HEIGHT DATUM ORIGIN: GLOBAL POSITIONING SYSTEM DWG REF: 10804/1 REDUCTION RATIO: 1:3000	<div>SHEET 1</div> <div></div>
A	30/11/2021	1ST ISSUE	SHEET SIZE: A1 DATE OF SURVEY: 17 NOVEMBER 2021 SURVEYOR: JF/RB	
© UNITED SURVEYORS 2021 REPRODUCTION WITHOUT WRITTEN APPROVAL IS STRICTLY PROHIBITED				<div><div></div></div> <div>PLAN OF: DETAIL AND LEVELS AT: 56 HILLSDOWN ROAD KALKITE BEING: LOT 5 DP529579 AND LOT 190 DP756727 CLIENT: JOHN SACCO ENTERPRISE</div>



REVISION	DATE	DETAILS
A	30/11/2021	1ST ISSUE
© UNITED SURVEYORS 2021. REPRODUCTION WITHOUT WRITTEN APPROVAL IS STRICTLY PROHIBITED		

DATUM: AUSTRALIAN HEIGHT DATUM ORIGIN: GLOBAL POSITIONING SYSTEM DWG REF: 10804/1 REDUCTION RATIO: 1:1200 SHEET SIZE: A1 DATE OF SURVEY: 17 NOVEMBER 2021 SURVEYOR: JF/RB SHEET 2 OF 5

SHEET 2
* AUSTRALIAN HEIGHT DATUM HAS BEEN DETERMINED USING GLOBAL POSITIONING SYSTEMS (GPS). THE ACCURACY OF THE LEVEL IS DEPENDANT ON THE NUMBER AND POSITION OF SATELLITES AT THE TIME OF SURVEY.

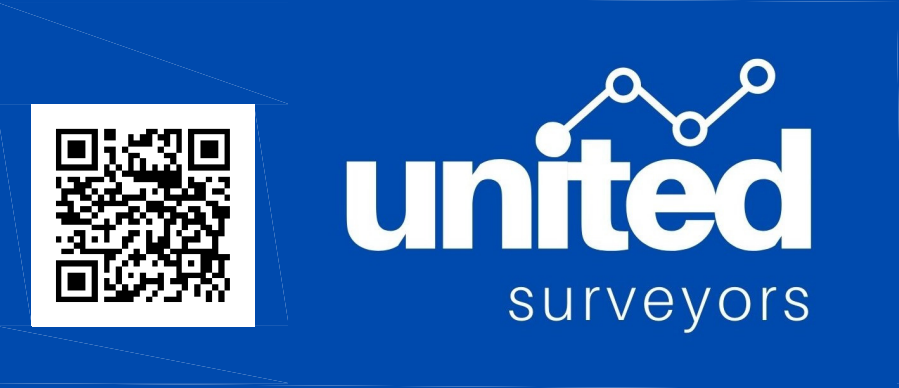

PLAN OF: DETAIL AND LEVELS AT: 56 HILLSDOWN ROAD KALKITE BEING: LOT 5 DP529579 AND LOT 190 DP756727 CLIENT: JOHN SACCO ENTERPRISE
--



REVISION	DATE	DETAILS
A	30/11/2021	1ST ISSUE
© UNITED SURVEYORS 2021 REPRODUCTION WITHOUT WRITTEN APPROVAL IS STRICTLY PROHIBITED		




DATUM: AUSTRALIAN HEIGHT DATUM
ORIGIN: GLOBAL POSITIONING SYSTEM
DWG REF: 10804/1
REDUCTION RATIO: 1:1200
SHEET SIZE: A1
DATE OF SURVEY: 17 NOVEMBER 2021
SURVEYOR: JF/RB
SHEET 3 OF 5

SHEET 3






PLAN OF: DETAIL AND LEVELS
AT: 56 HILLSDOWN ROAD
KALKITE
BEING: LOT 5 DP529579
AND LOT 190 DP756727
CLIENT: JOHN SACCO ENTERPRISE



REVISION	DATE	DETAILS	DATUM: AUSTRALIAN HEIGHT DATUM ORIGIN: GLOBAL POSITIONING SYSTEM DWG REF: 10804/1 REDUCTION RATIO: 1:1200 SHEET SIZE: A1 DATE OF SURVEY: 17 NOVEMBER 2021 SURVEYOR: JF/RB SHEET 4 OF 5	SHEET 4			 	PLAN OF: DETAIL AND LEVELS AT: 56 HILLSDOWN ROAD KALKITE BEING: LOT 5 DP529579 AND LOT 190 DP756727 CLIENT: JOHN SACCO ENTERPRISE
A	30/11/2021	1ST ISSUE						
© UNITED SURVEYORS 2021 REPRODUCTION WITHOUT WRITTEN APPROVAL IS STRICTLY PROHIBITED				* AUSTRALIAN HEIGHT DATUM HAS BEEN DETERMINED USING GLOBAL POSITIONING SYSTEMS (GPS). THE ACCURACY OF THE LEVEL IS DEPENDANT ON THE NUMBER AND POSITON OF SATELLITES AT THE TIME OF SURVEY.				



REVISION	DATE	DETAILS	DATUM: AUSTRALIAN HEIGHT DATUM ORIGIN: GLOBAL POSITIONING SYSTEM DWG REF: 10804/1 REDUCTION RATIO: 1:1200 SHEET SIZE: A1 DATE OF SURVEY: 17 NOVEMBER 2021 SURVEYOR: JF/RB SHEET 5 OF 5	<div>SHEET 5</div> <div></div>	<div></div> <div></div>	PLAN OF: DETAIL AND LEVELS AT: 56 HILLSDOWN ROAD KALKITE BEING: LOT 5 DP529579 AND LOT 190 DP756727 CLIENT: JOHN SACCO ENTERPRISE
A	30/11/2021	1ST ISSUE				
© UNITED SURVEYORS 2021 REPRODUCTION WITHOUT WRITTEN APPROVAL IS STRICTLY PROHIBITED						
			* AUSTRALIAN HEIGHT DATUM HAS BEEN DETERMINED USING GLOBAL POSITIONING SYSTEMS (GPS). THE ACCURACY OF THE LEVEL IS DEPENDANT ON THE NUMBER AND POSITION OF SATELLITES AT THE TIME OF SURVEY.			