

19-25 MACQUARIE PL /
46-56 PITT ST / THE STRAND
MORTDALE, NSW 2223

MACQUARIE PLACE

MORTDALE RSL

COMMERCIAL

PITT STREET

MRV

MRV

PLANT

PLANT

ST

COMMERCIAL

ST

SUBSTATION


MRV

TRUCK
ACCESS

THE STRAND

GROUND FLOOR PLAN
1 : 125 @ A1 sheet
1 : 250 @ A3 sheet


- COMMERCIAL
- MORTDALE RSL
- SERVICES


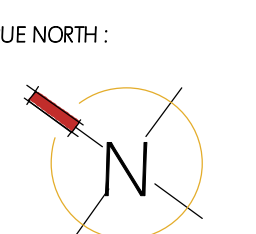




10 OCTOBER 2019







1ST & 2ND FLOOR PLANS
 1 : 125 @ A1 sheet
 1 : 250 @ A3 sheet


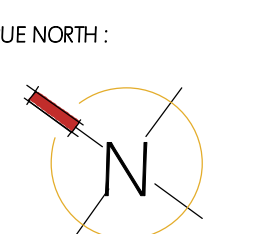


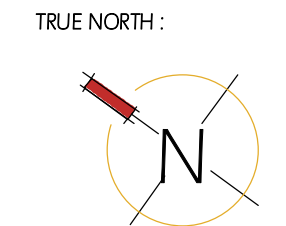
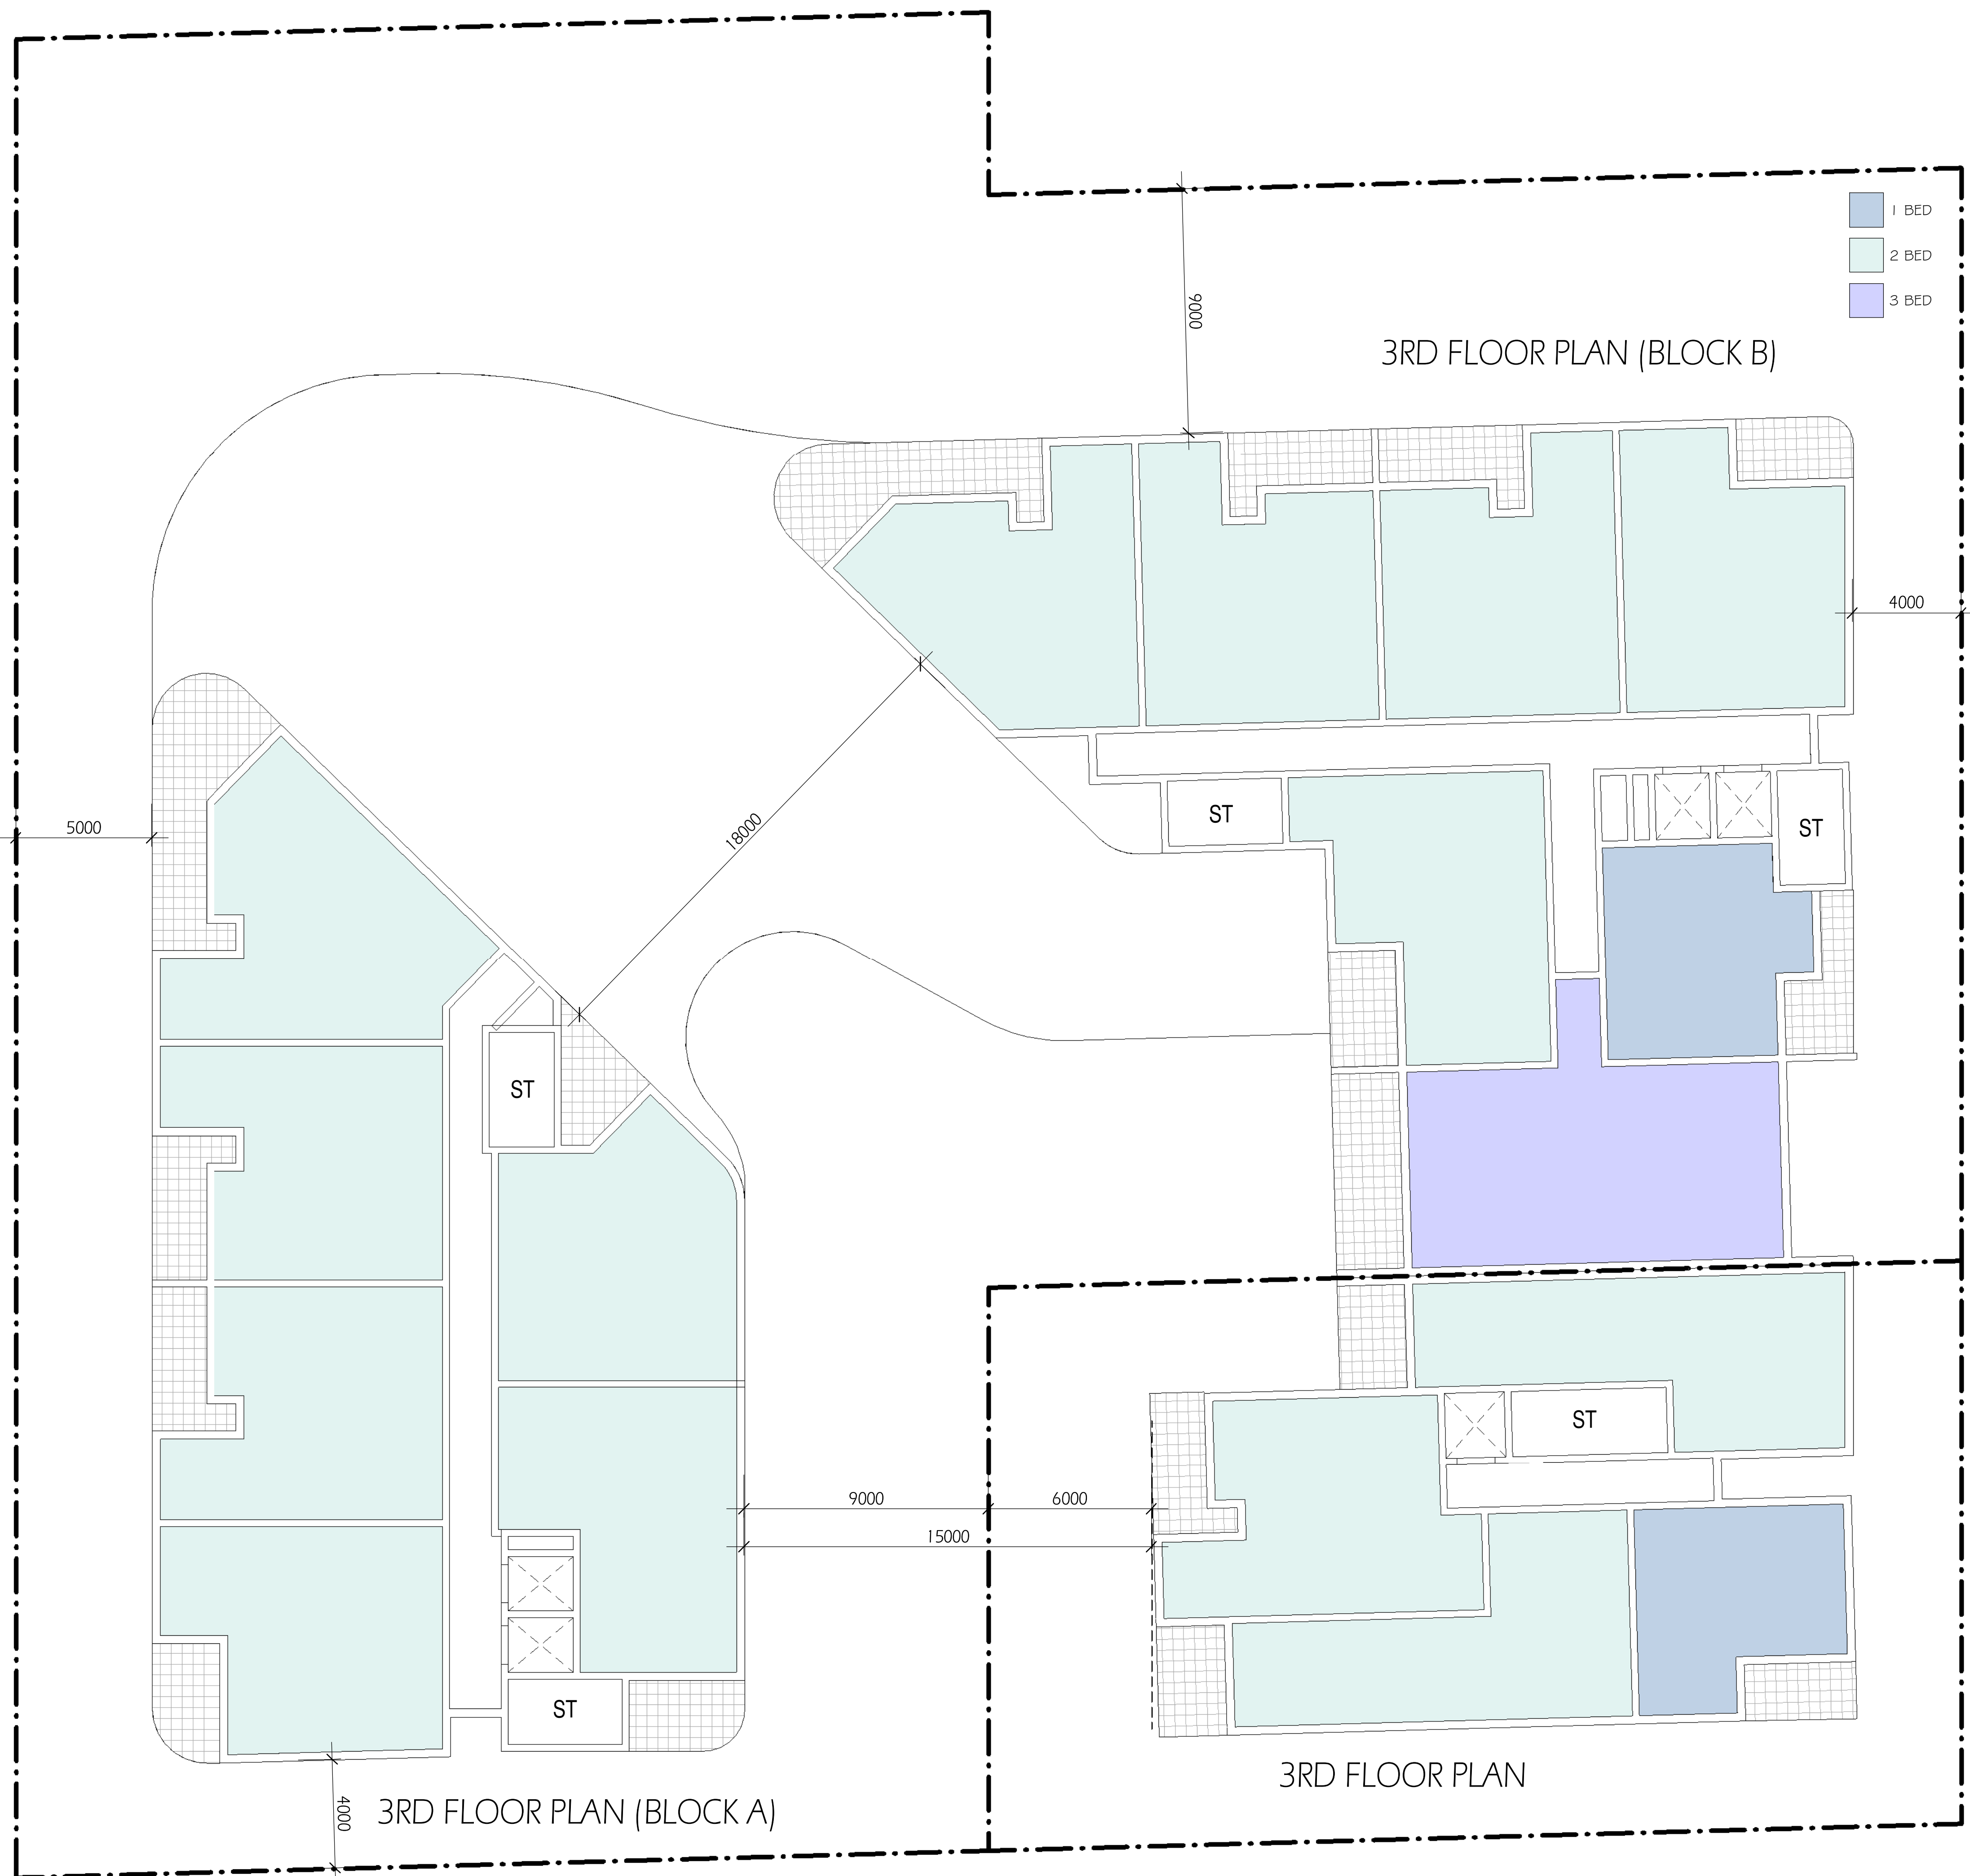


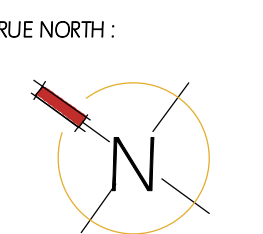
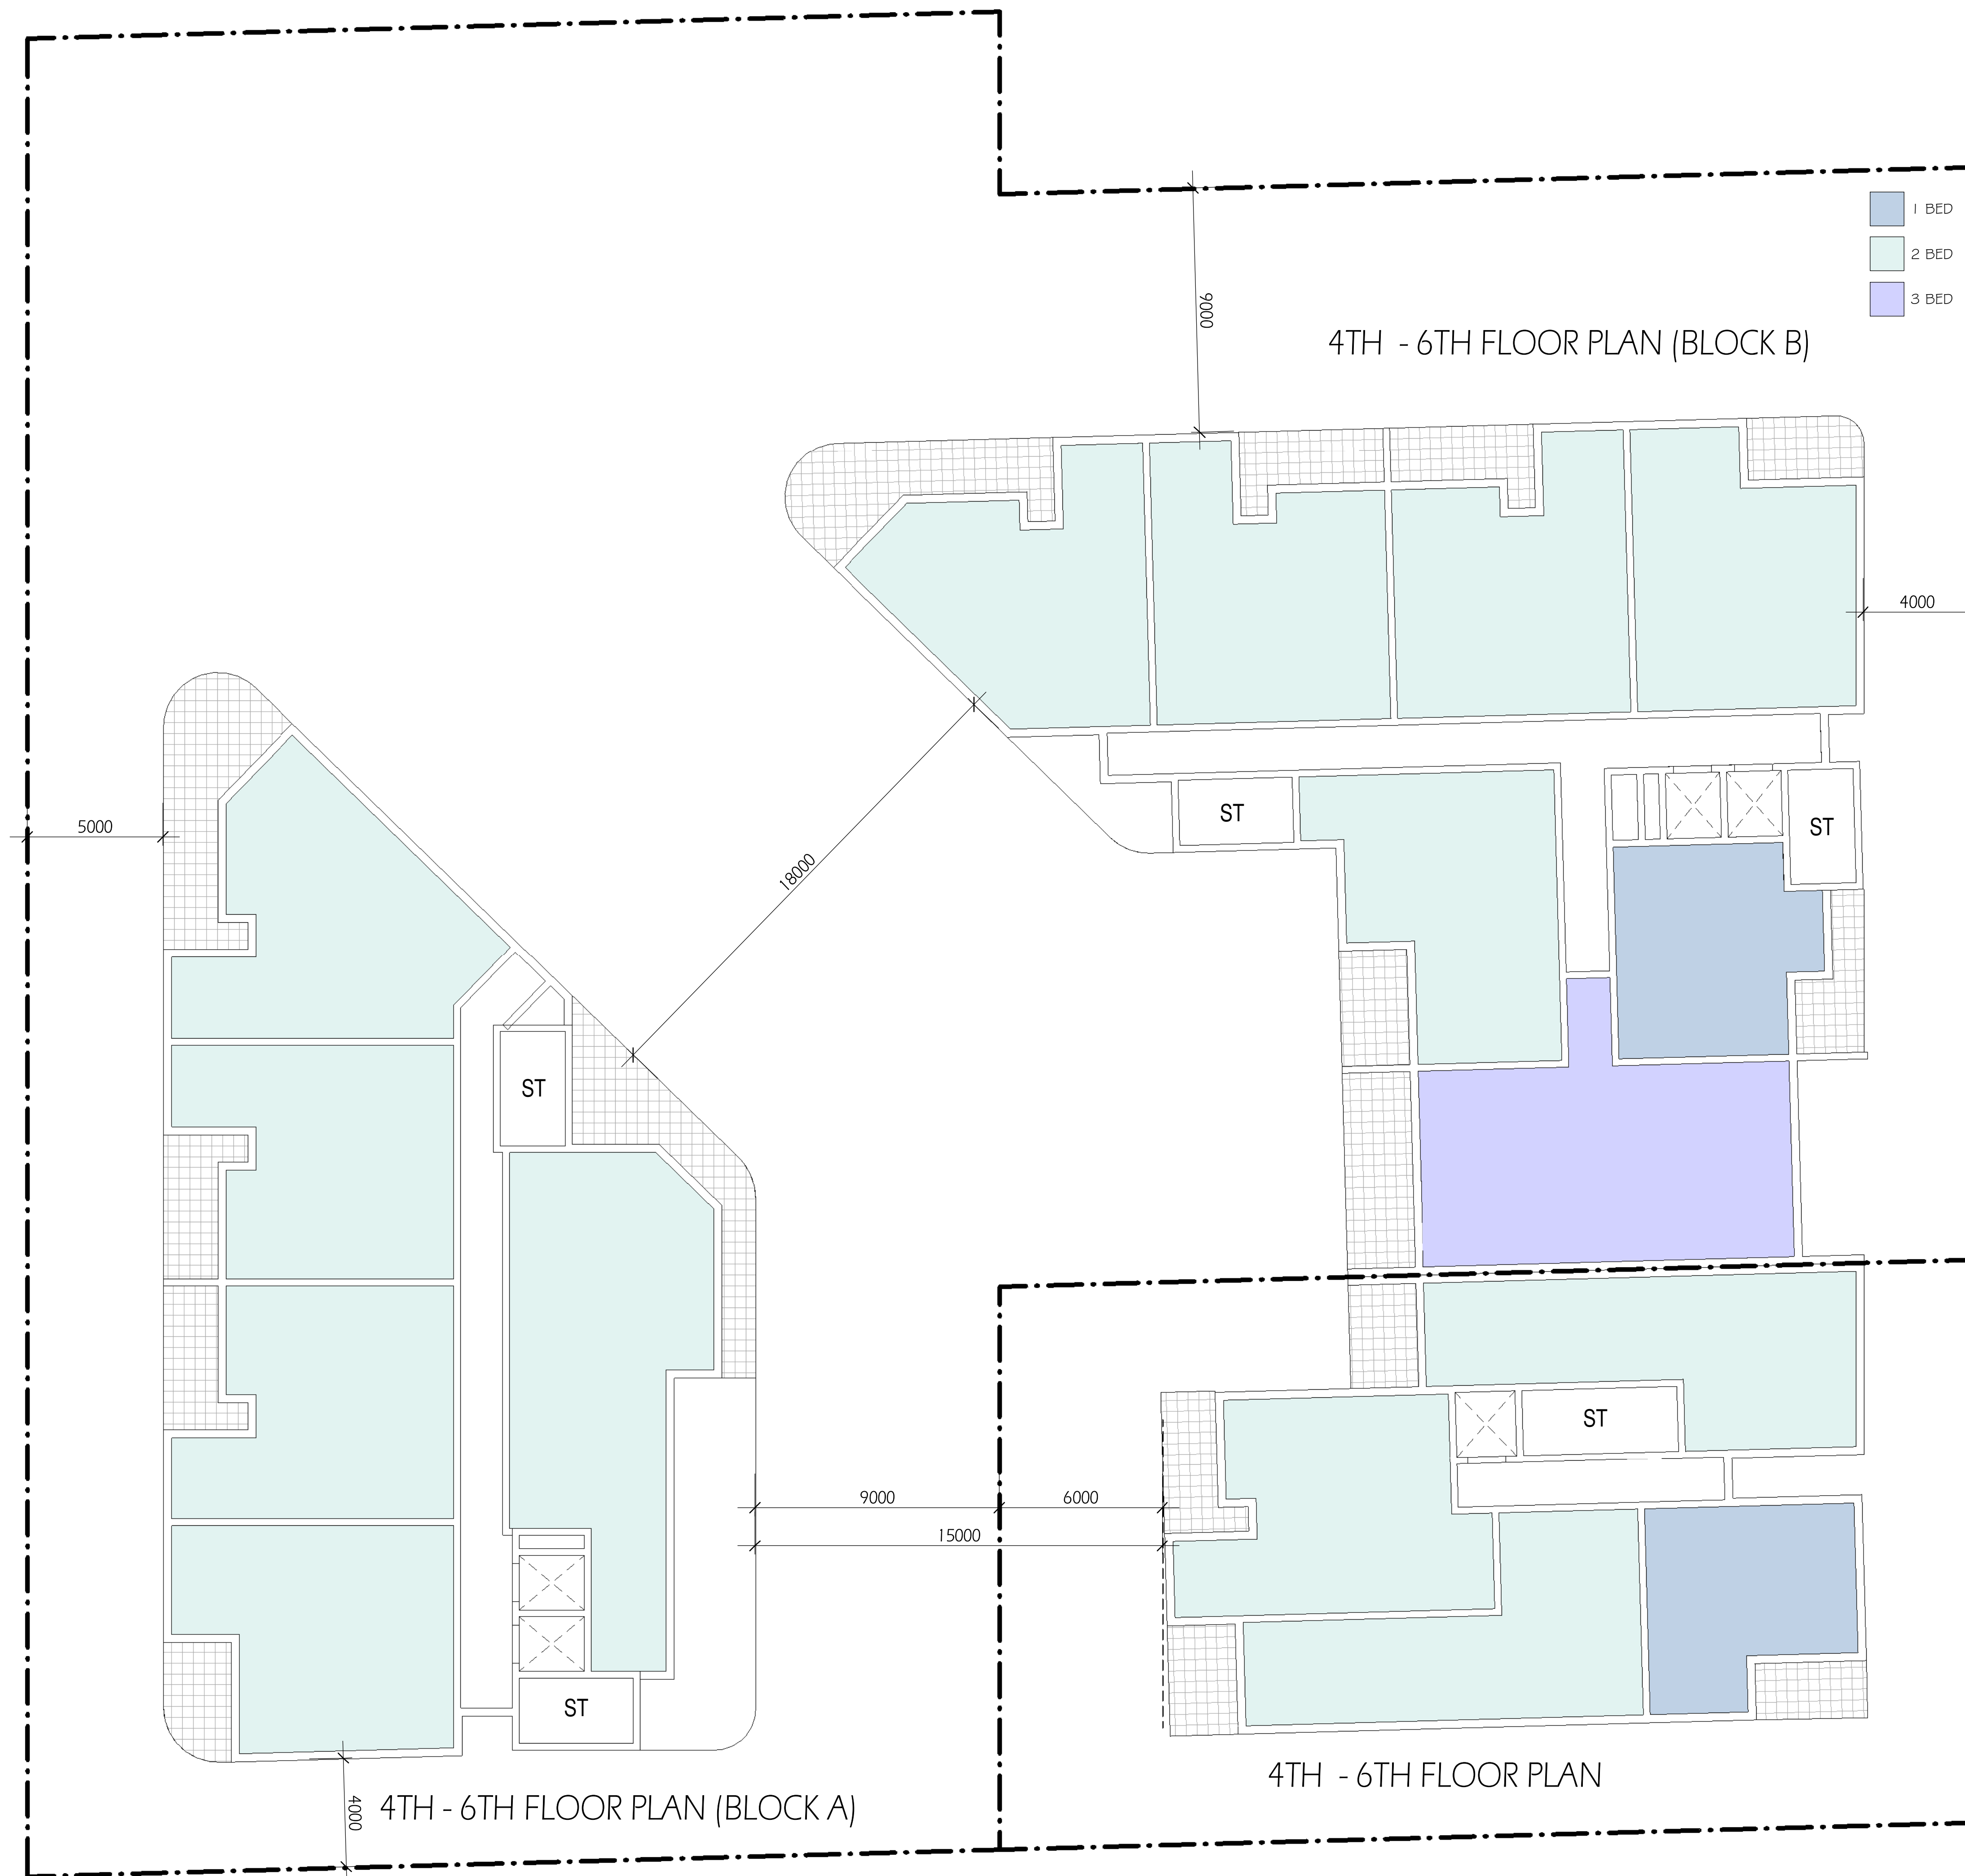


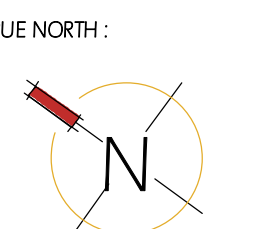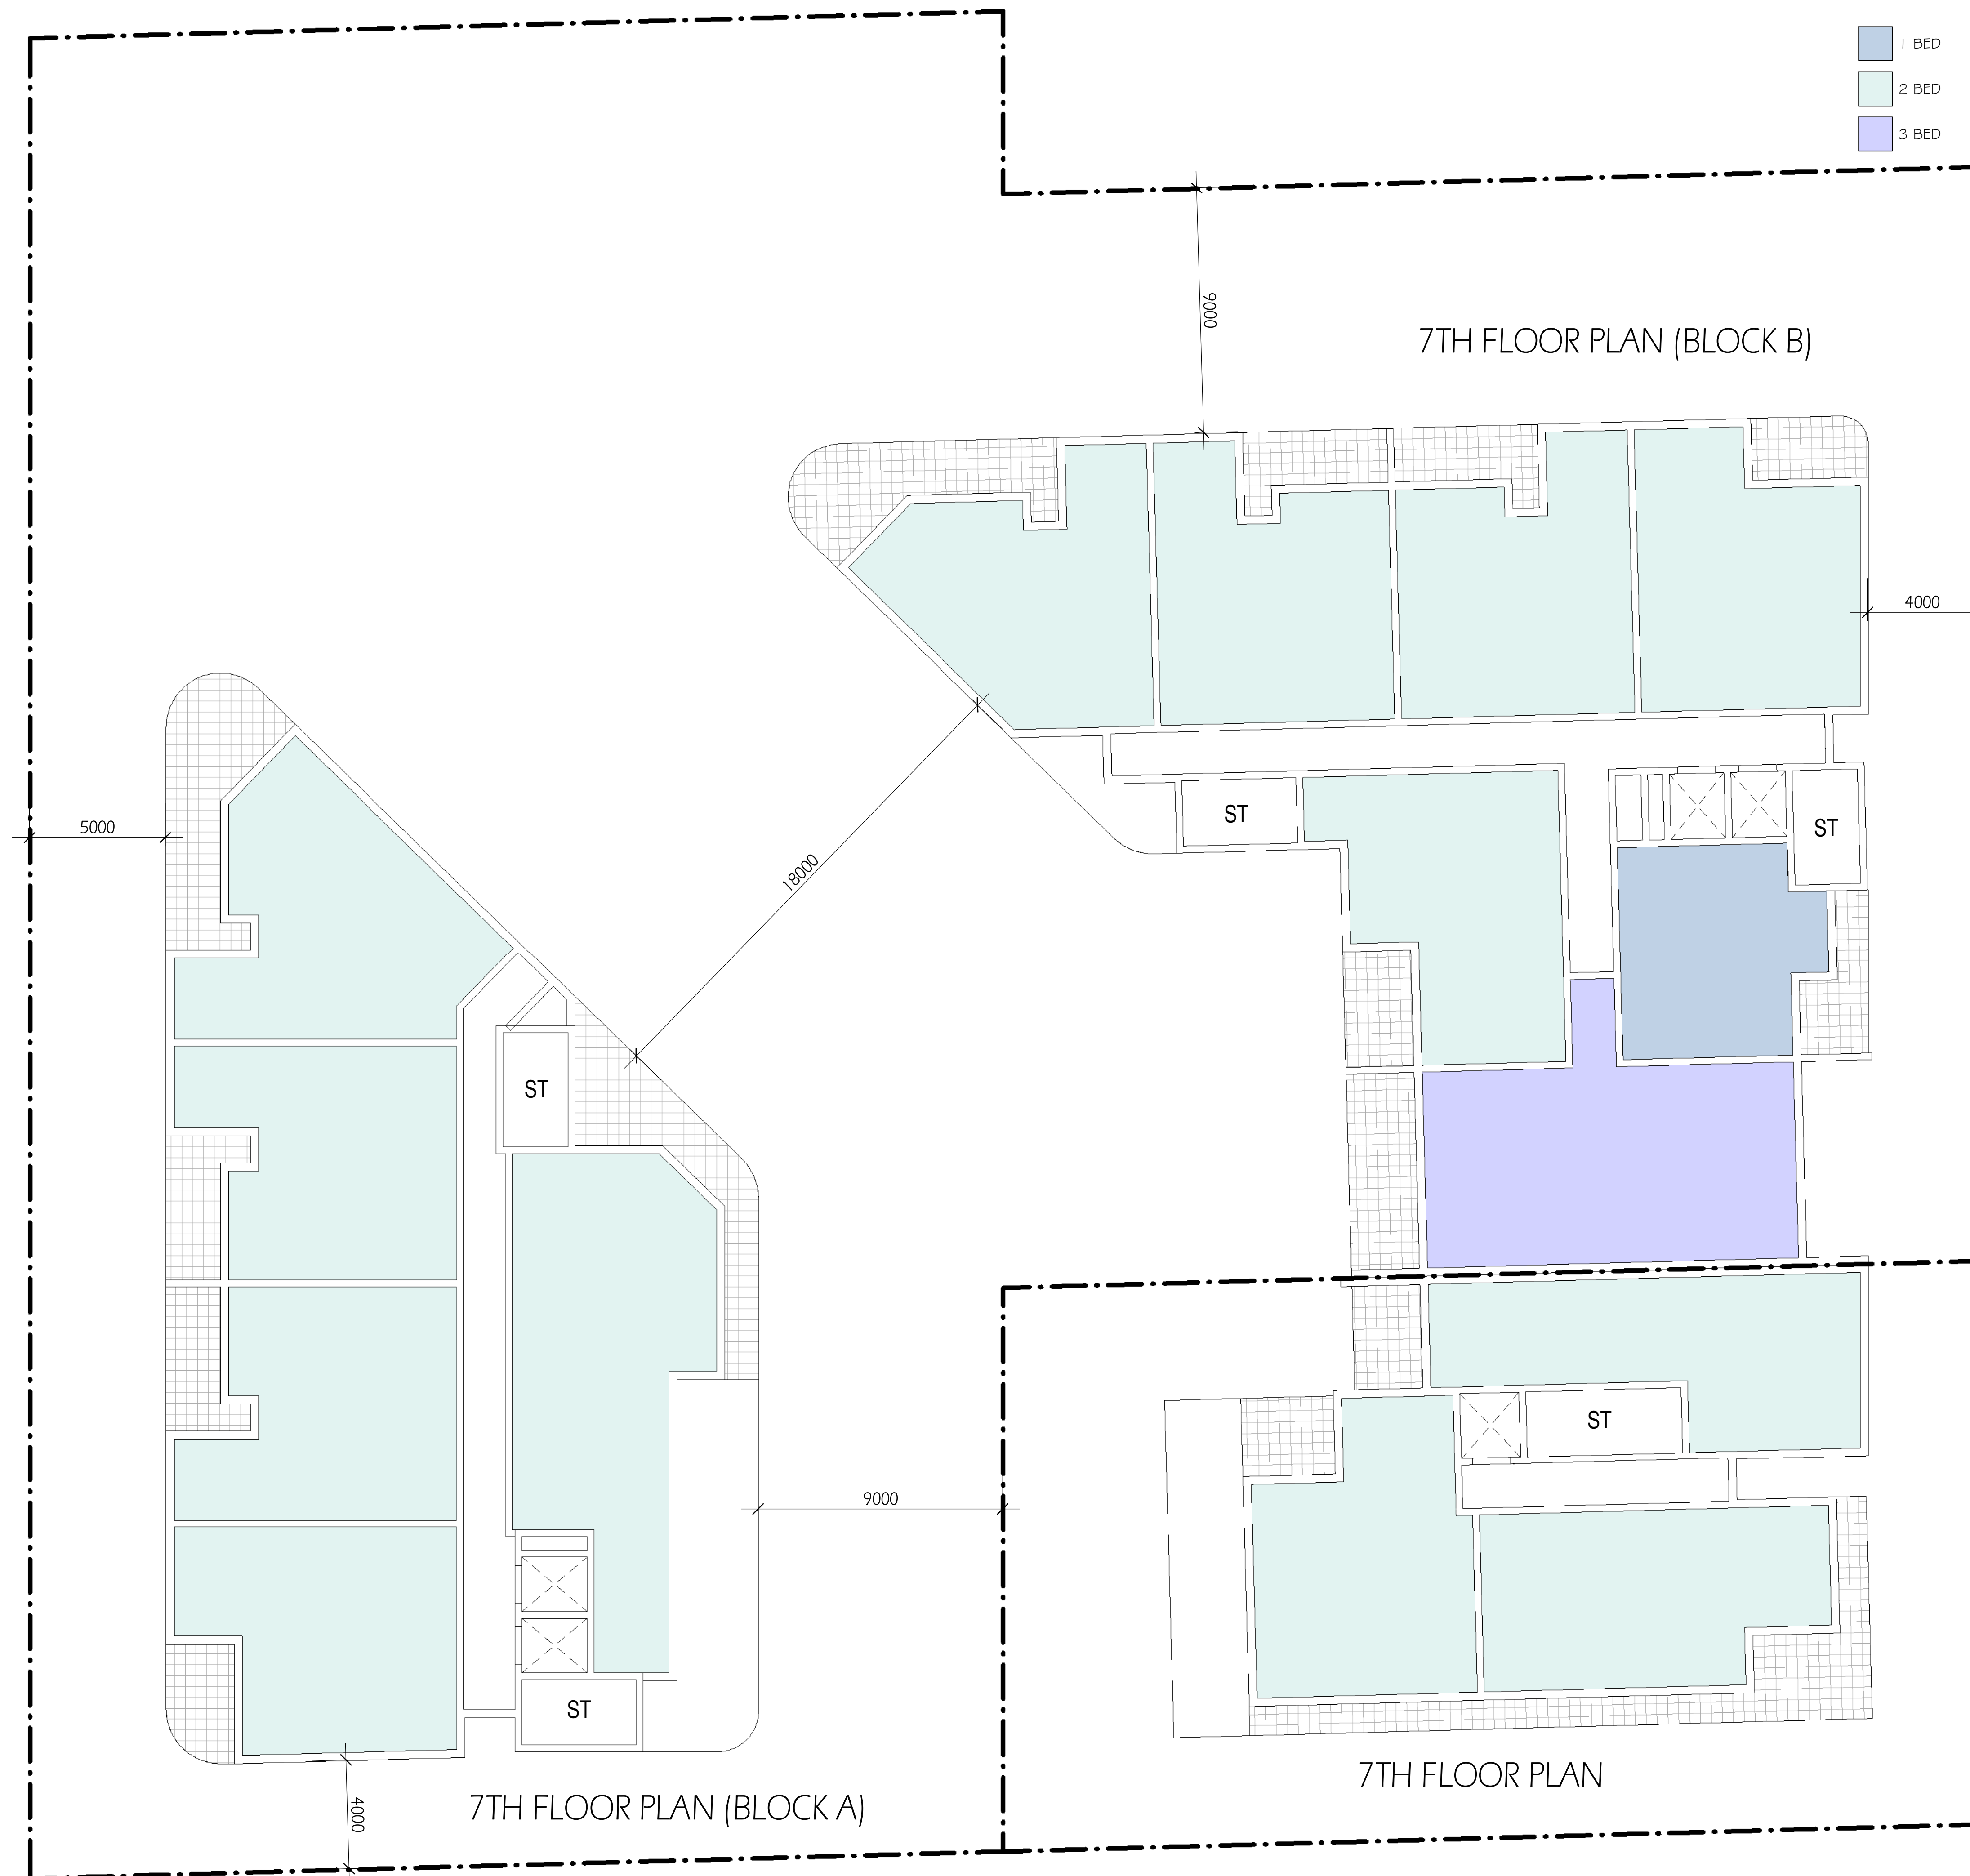

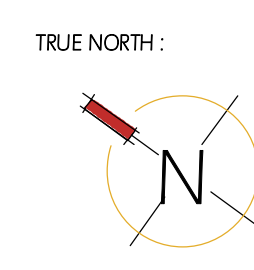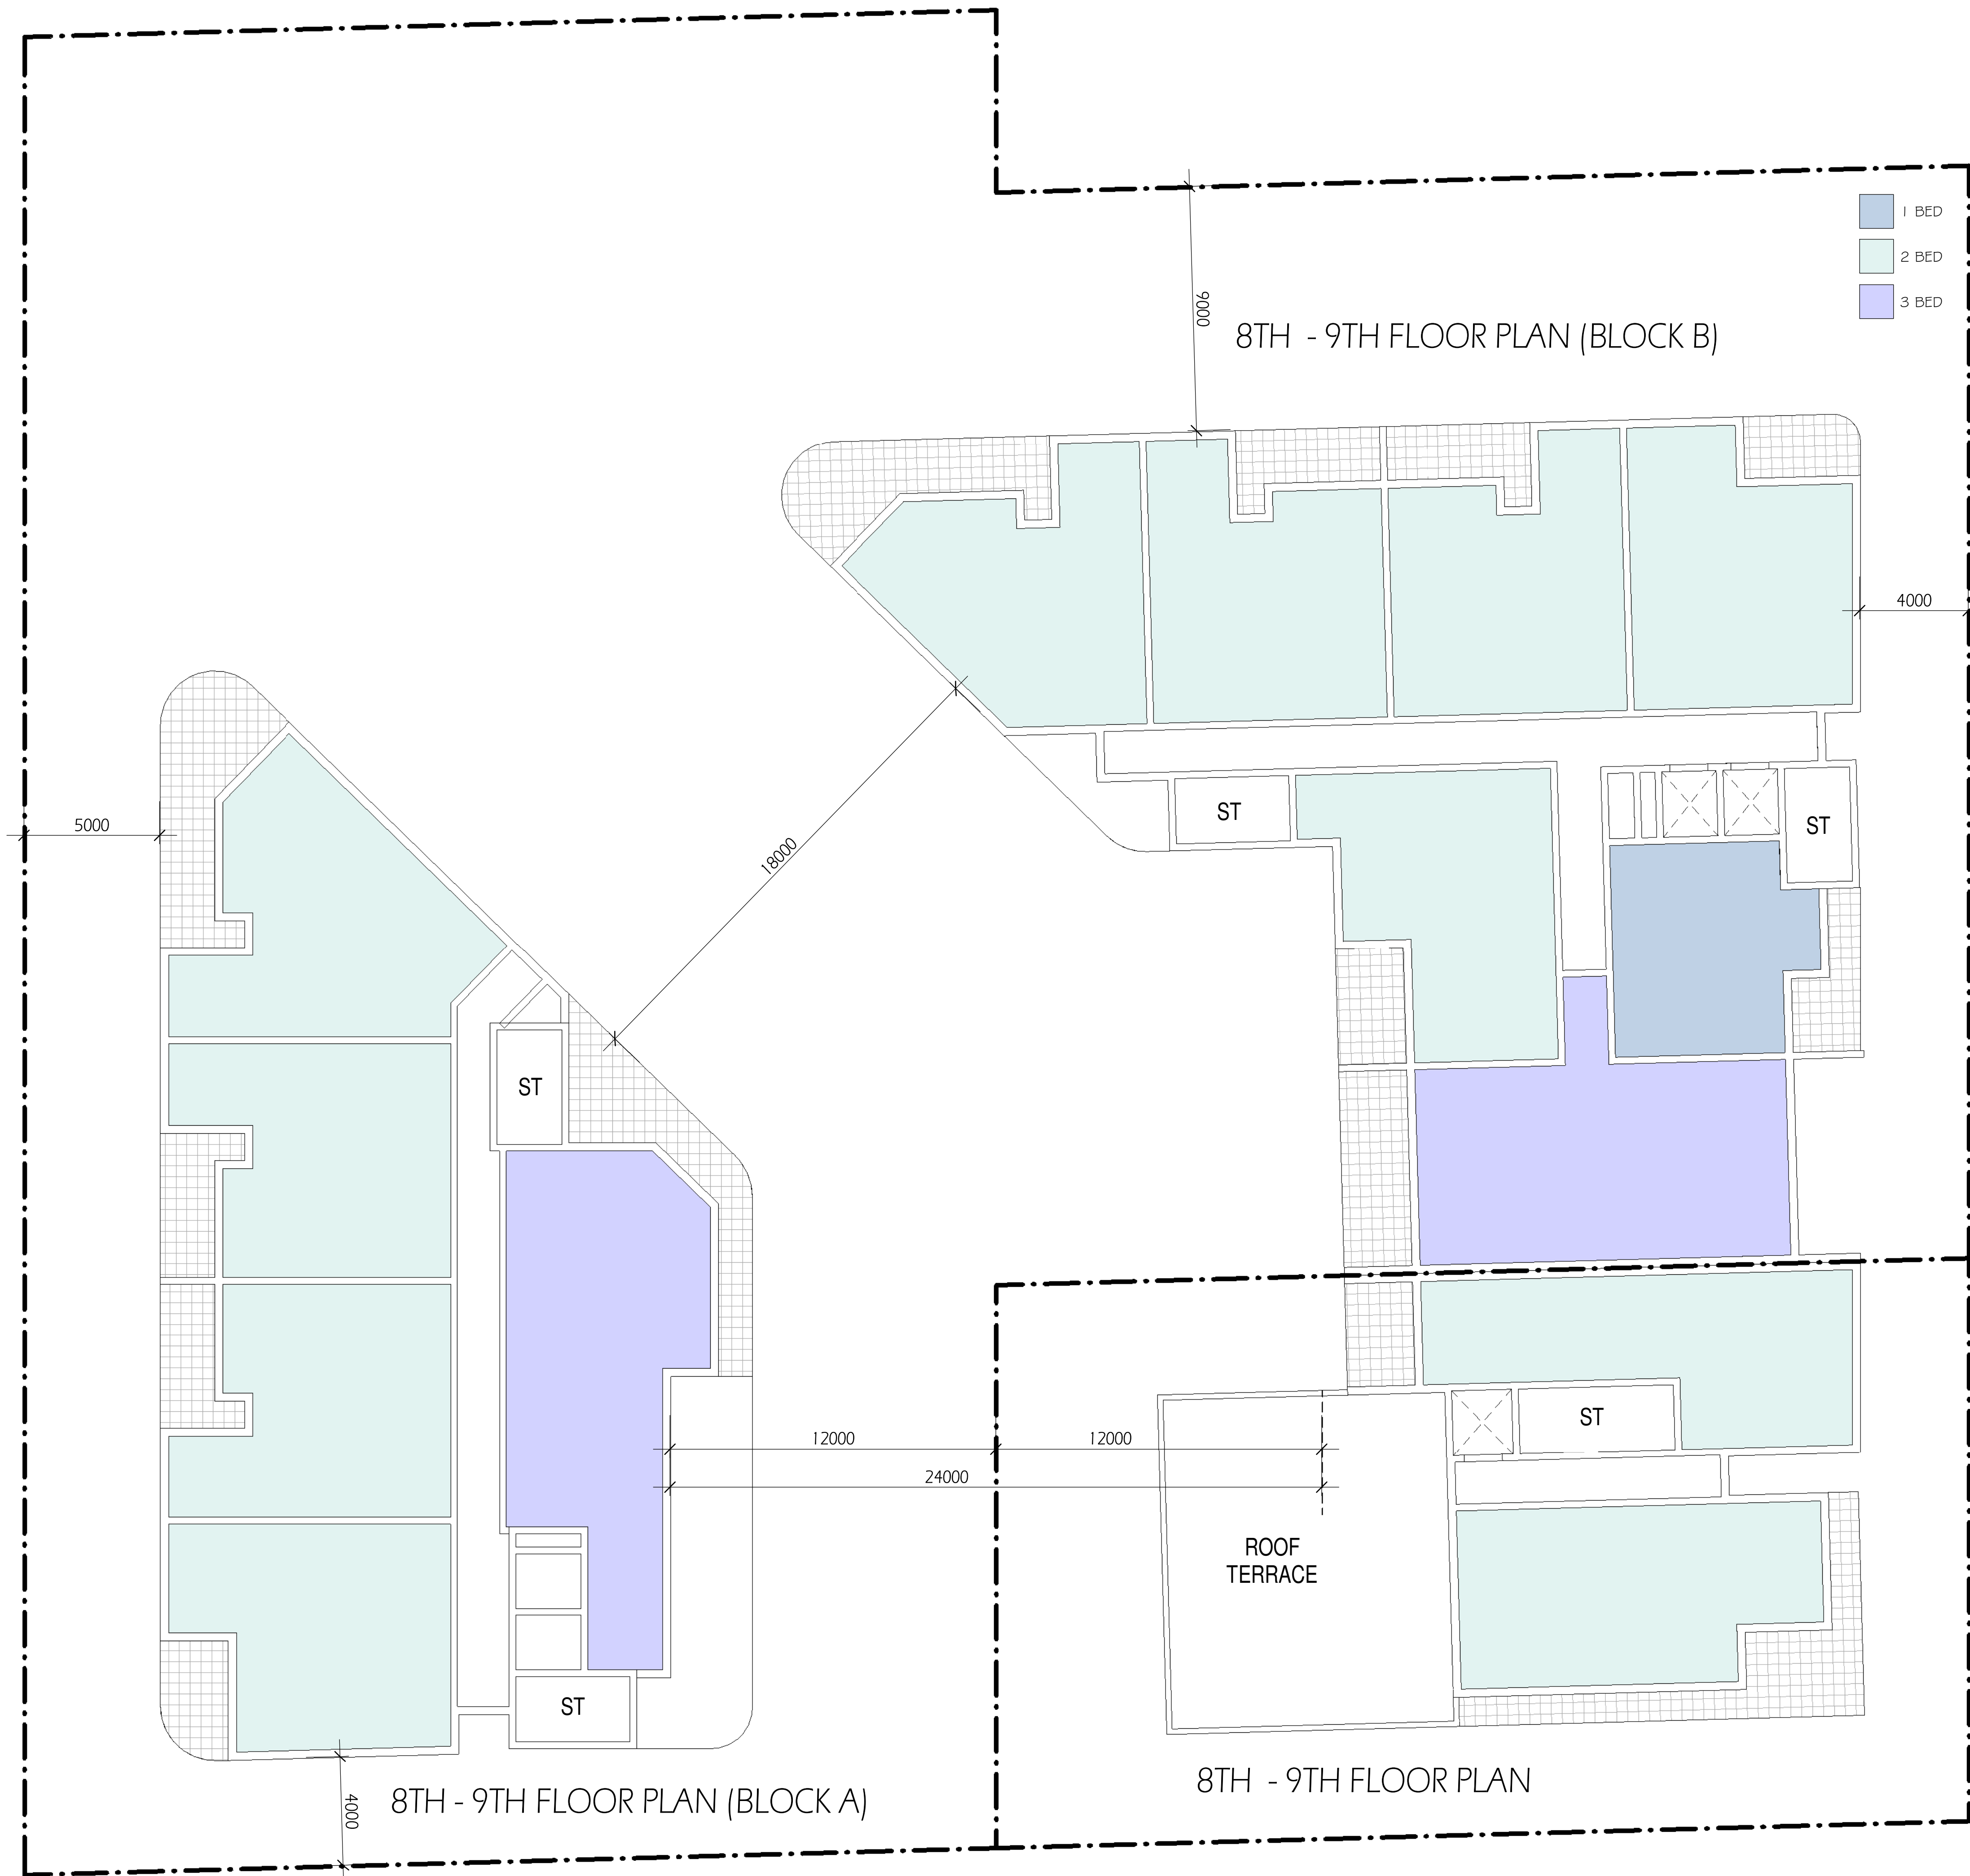

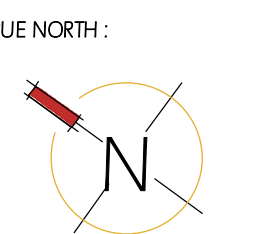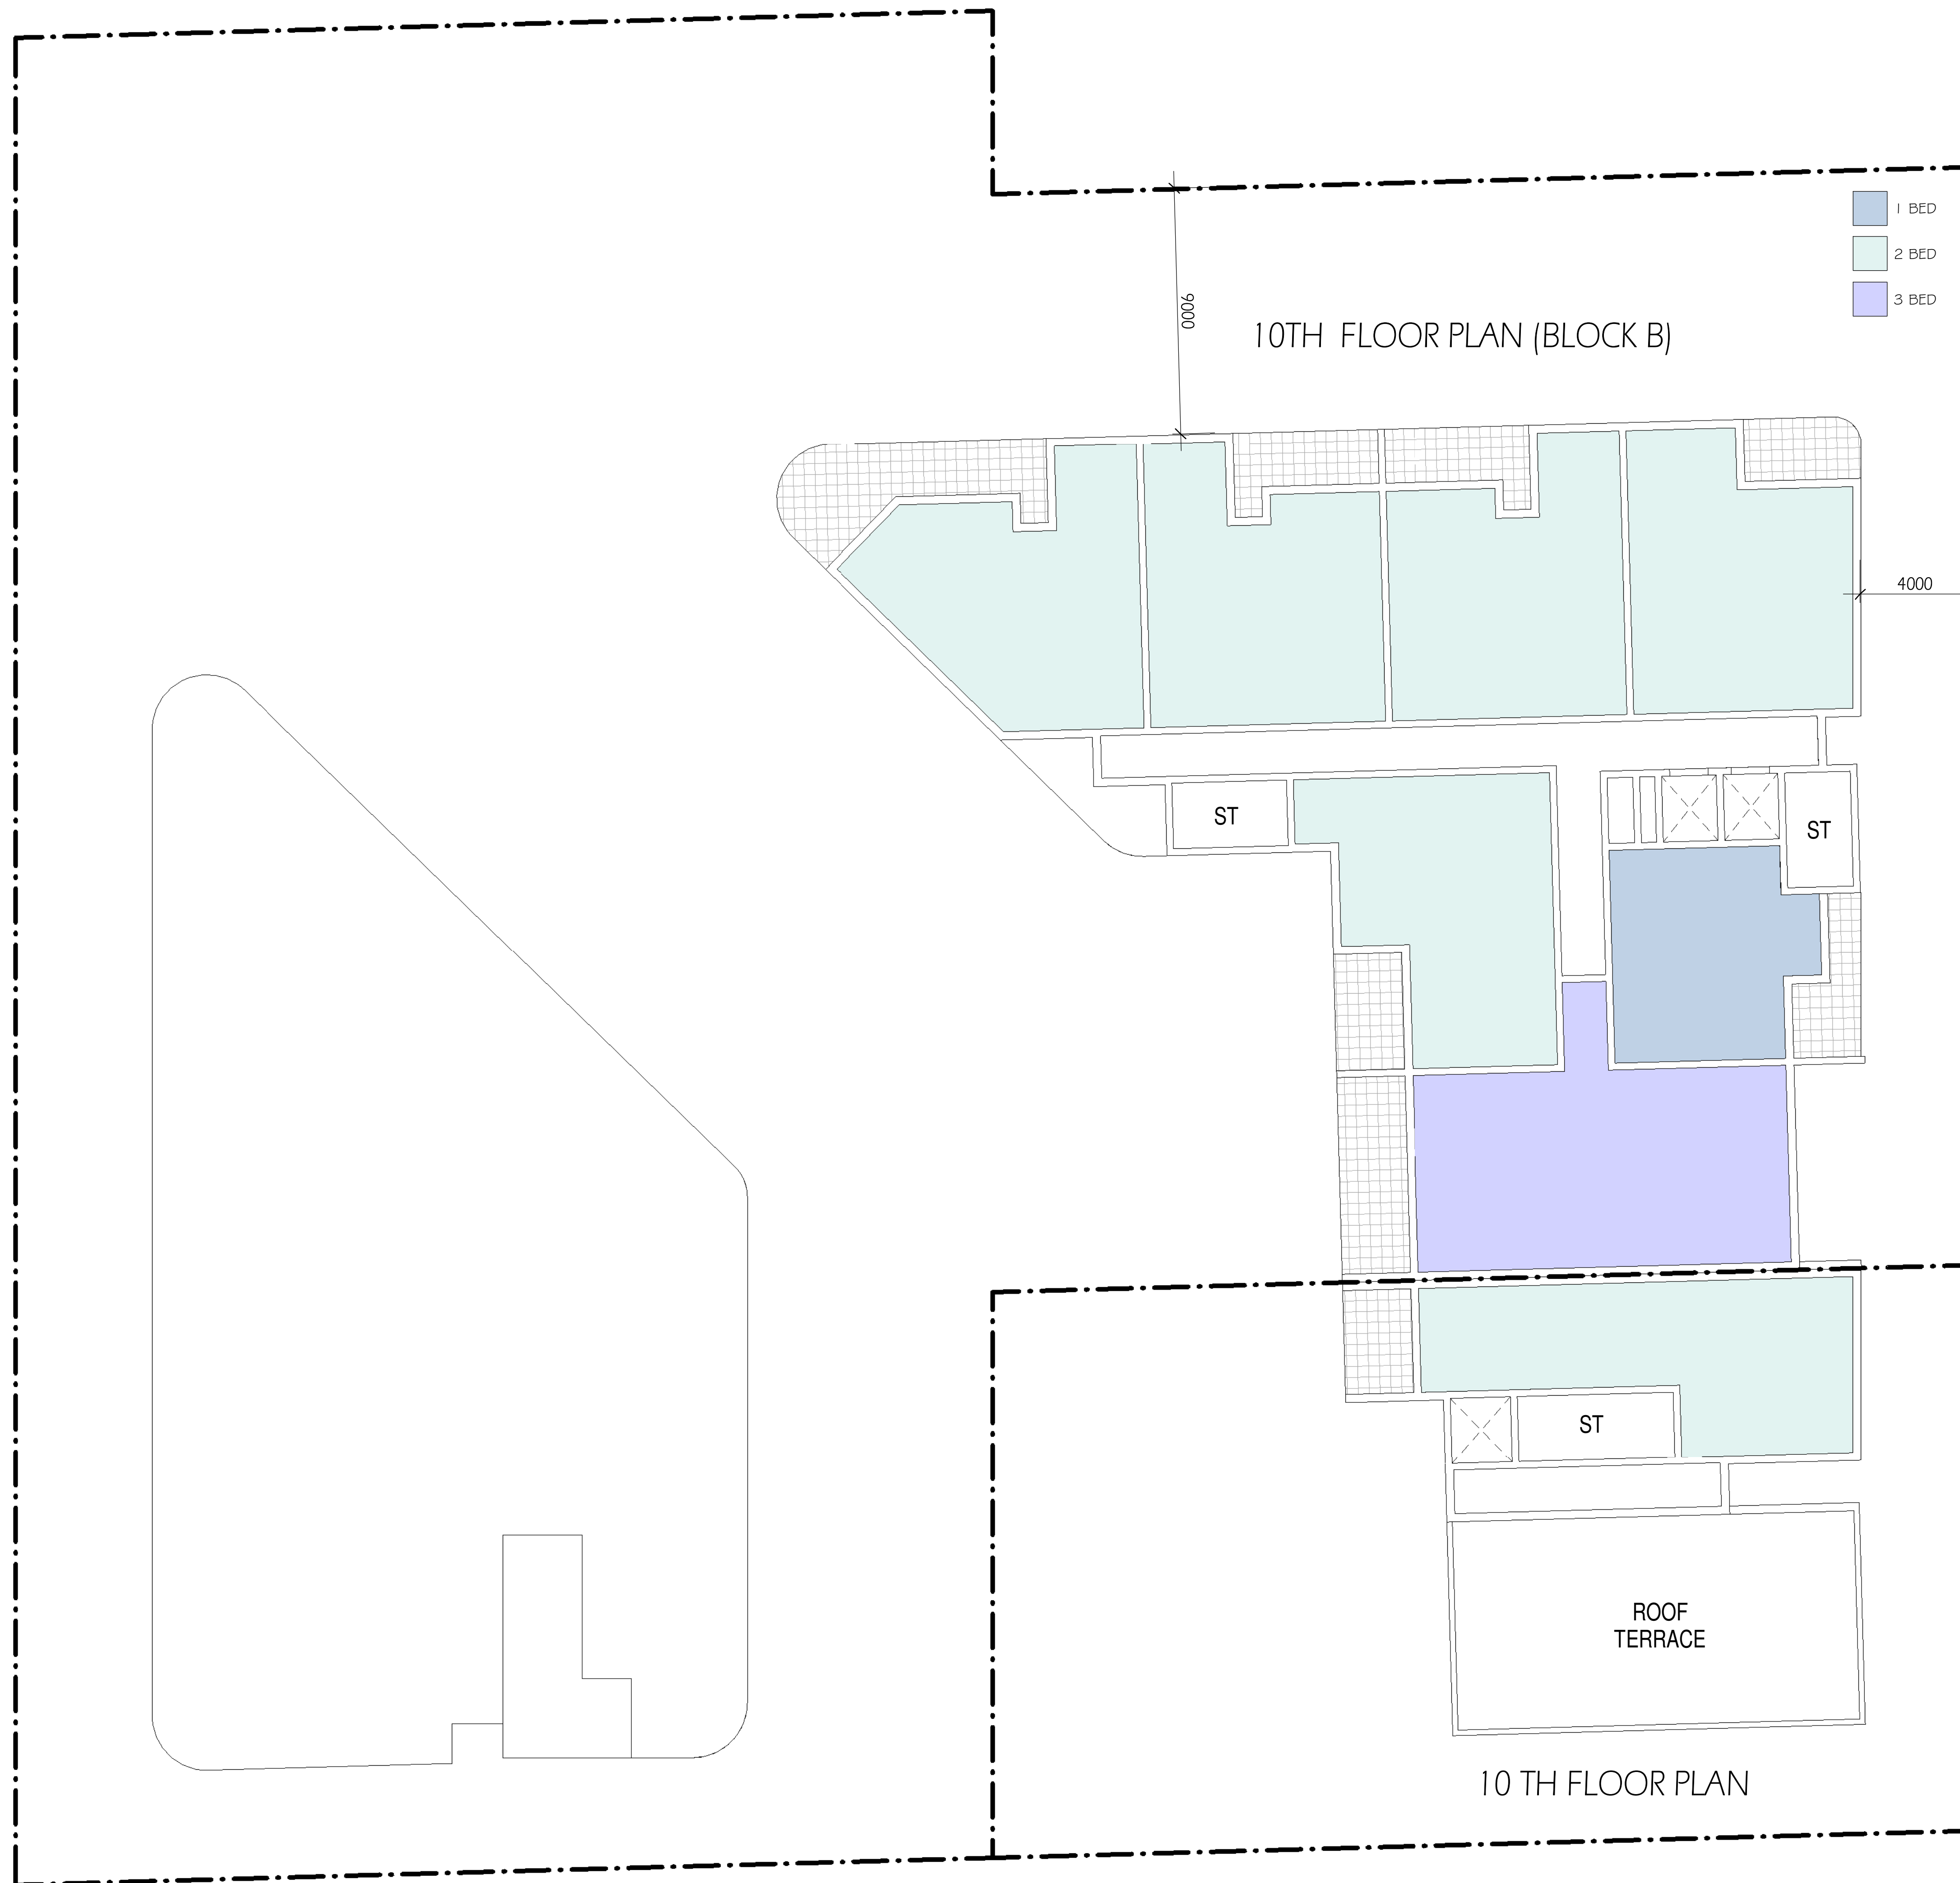


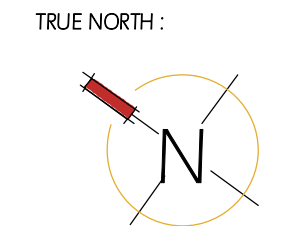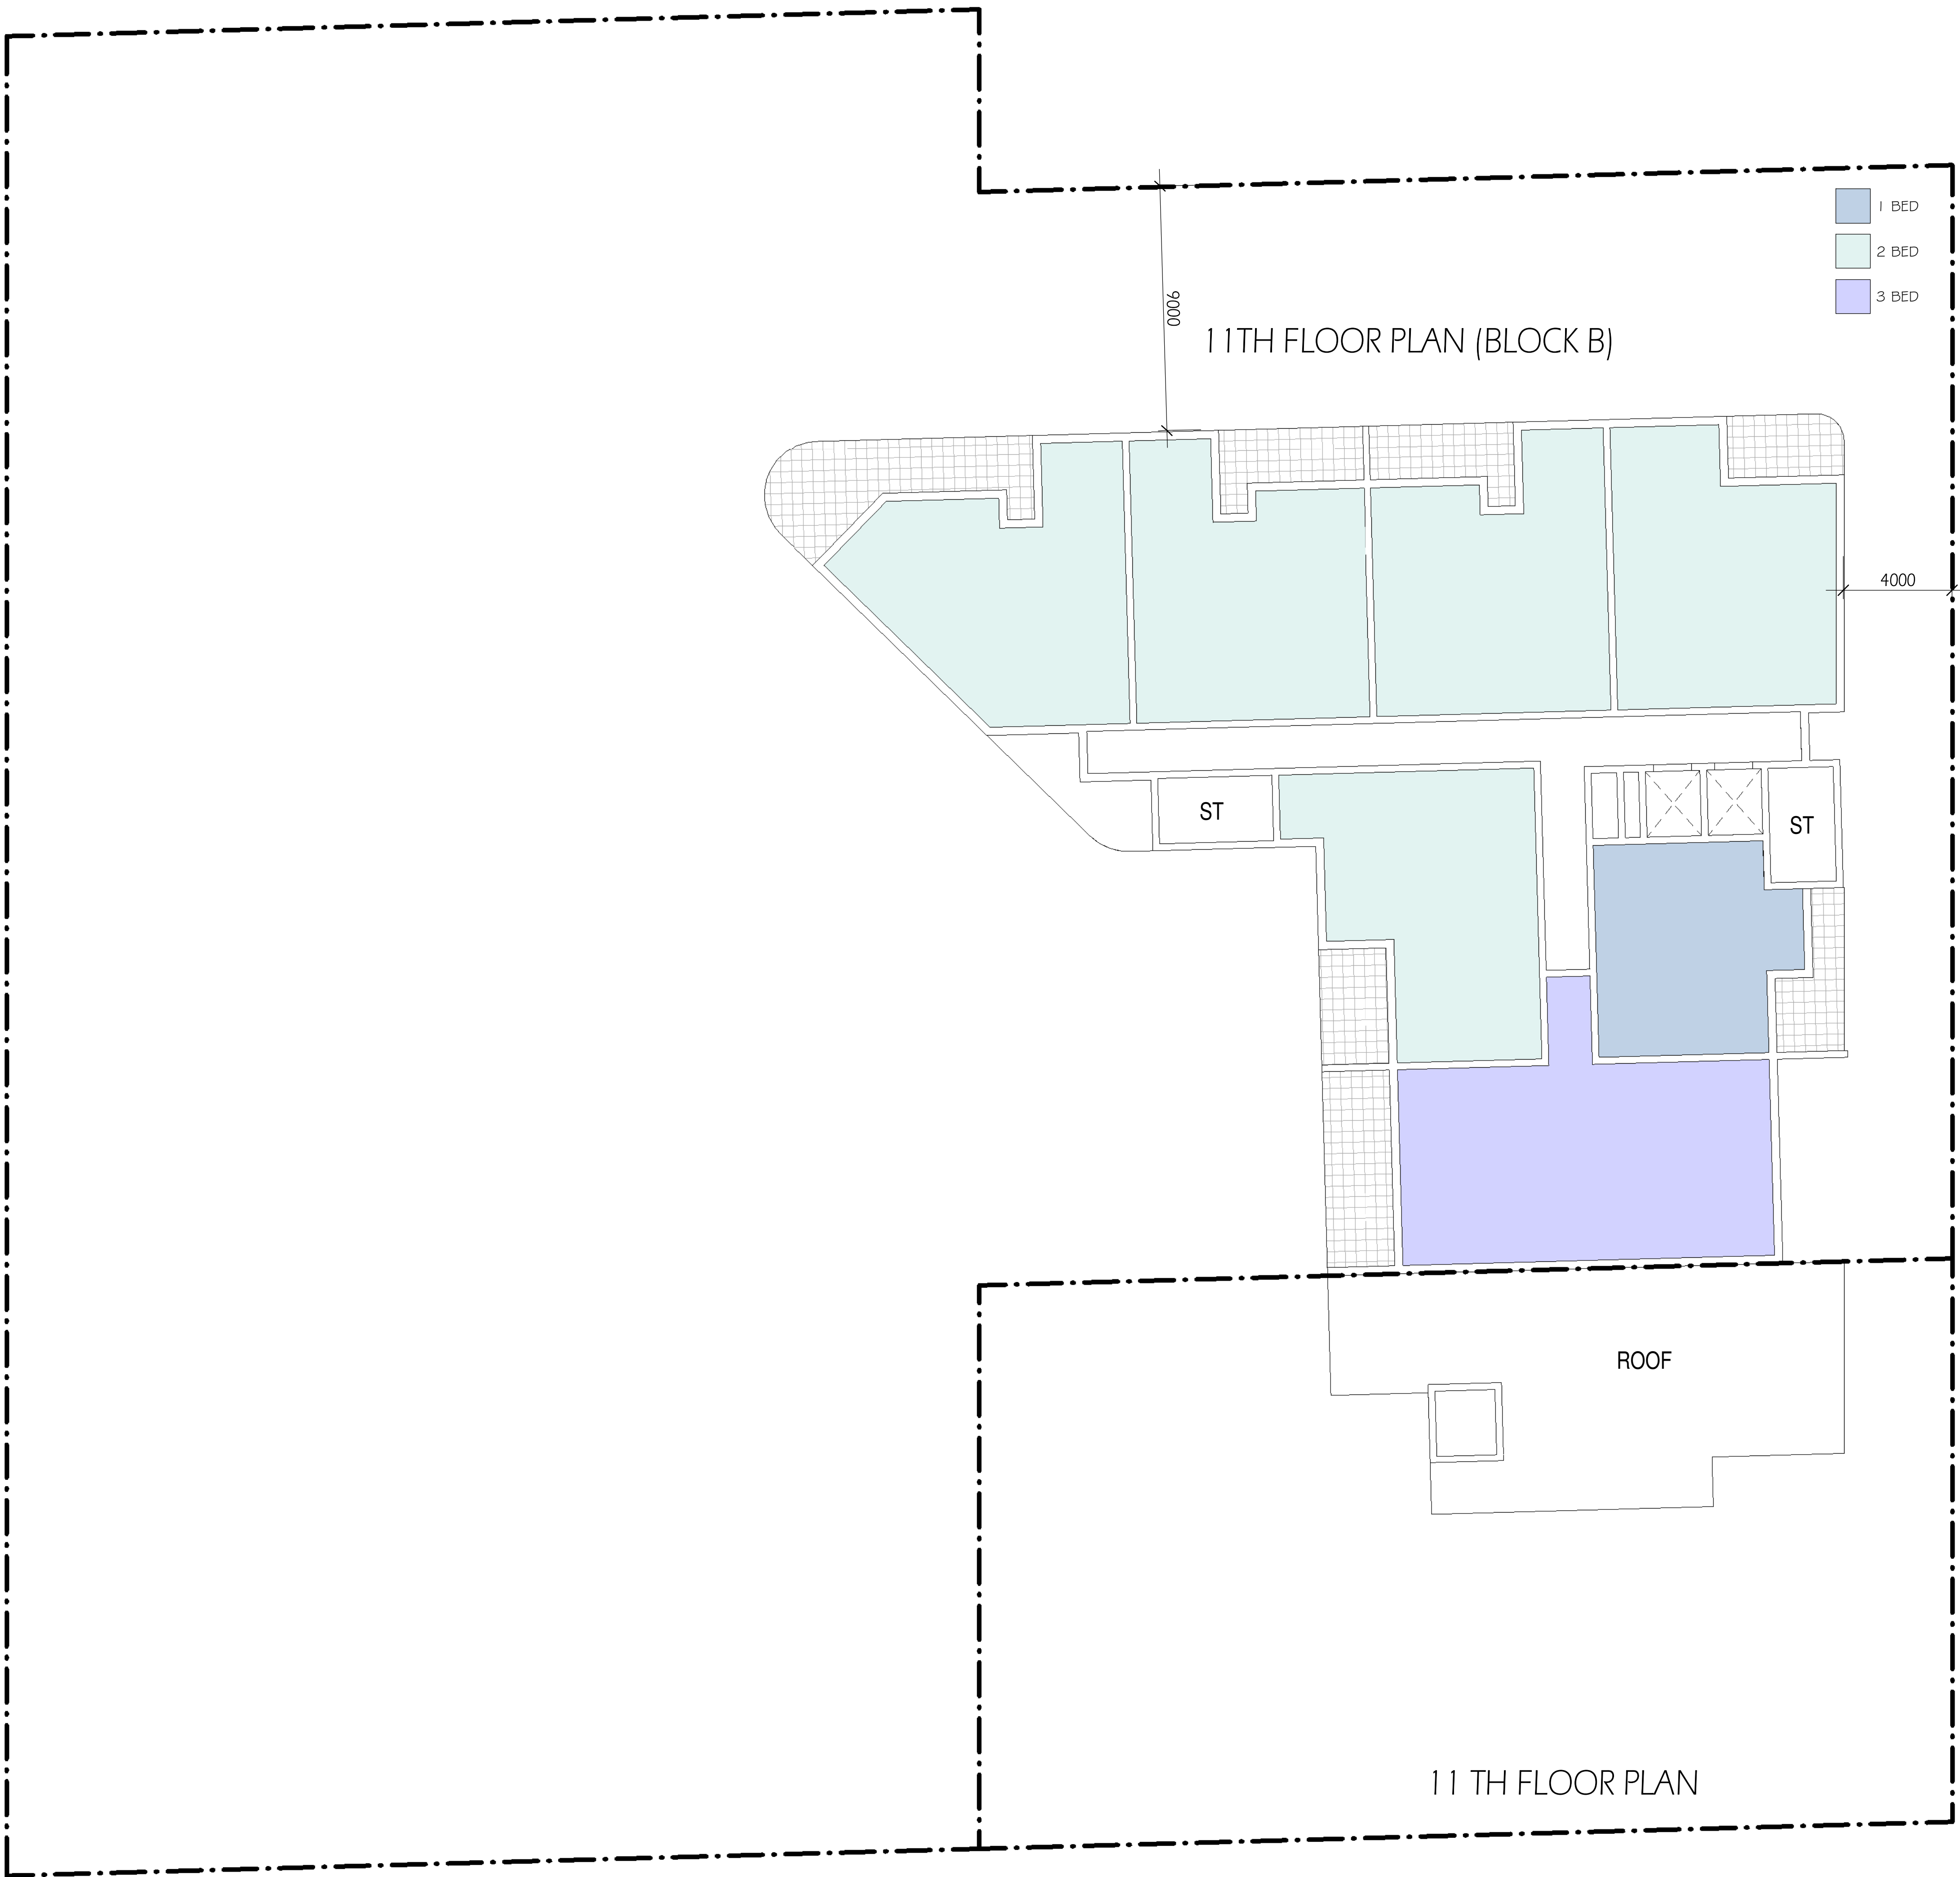

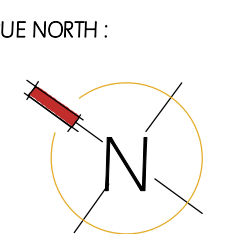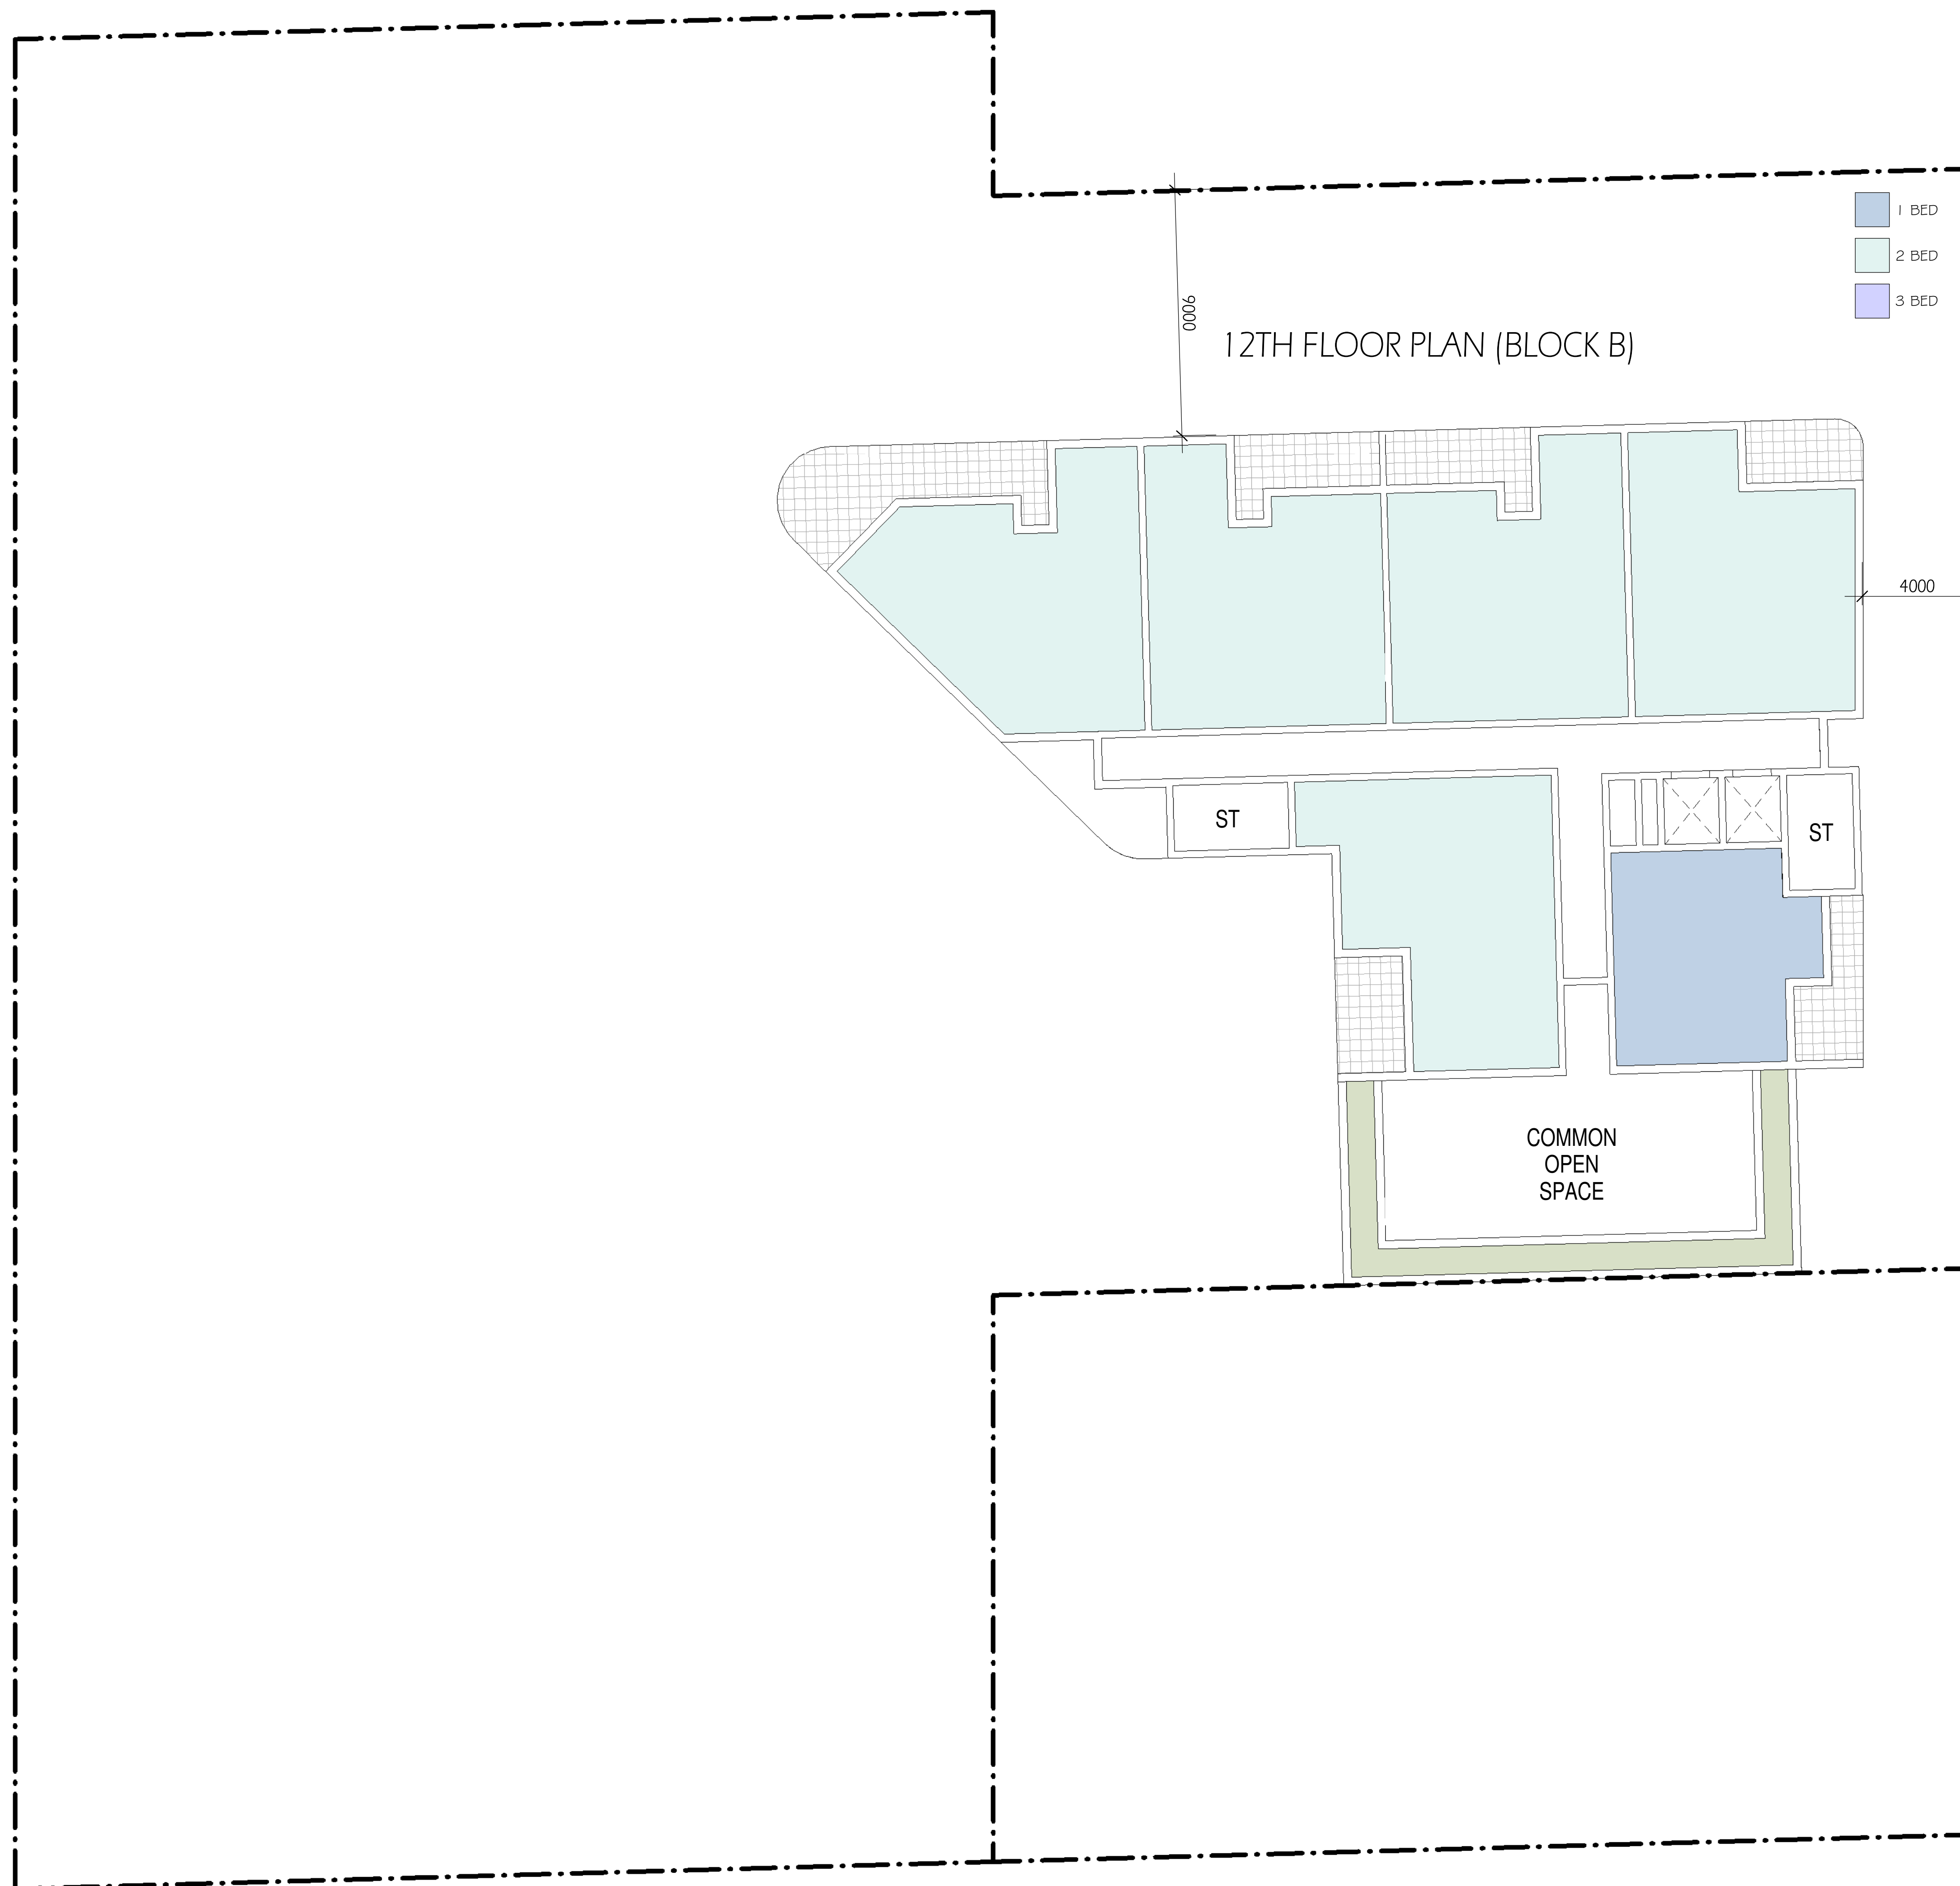





VIEW FROM MACQUARIE PL TOWARD SOUTH

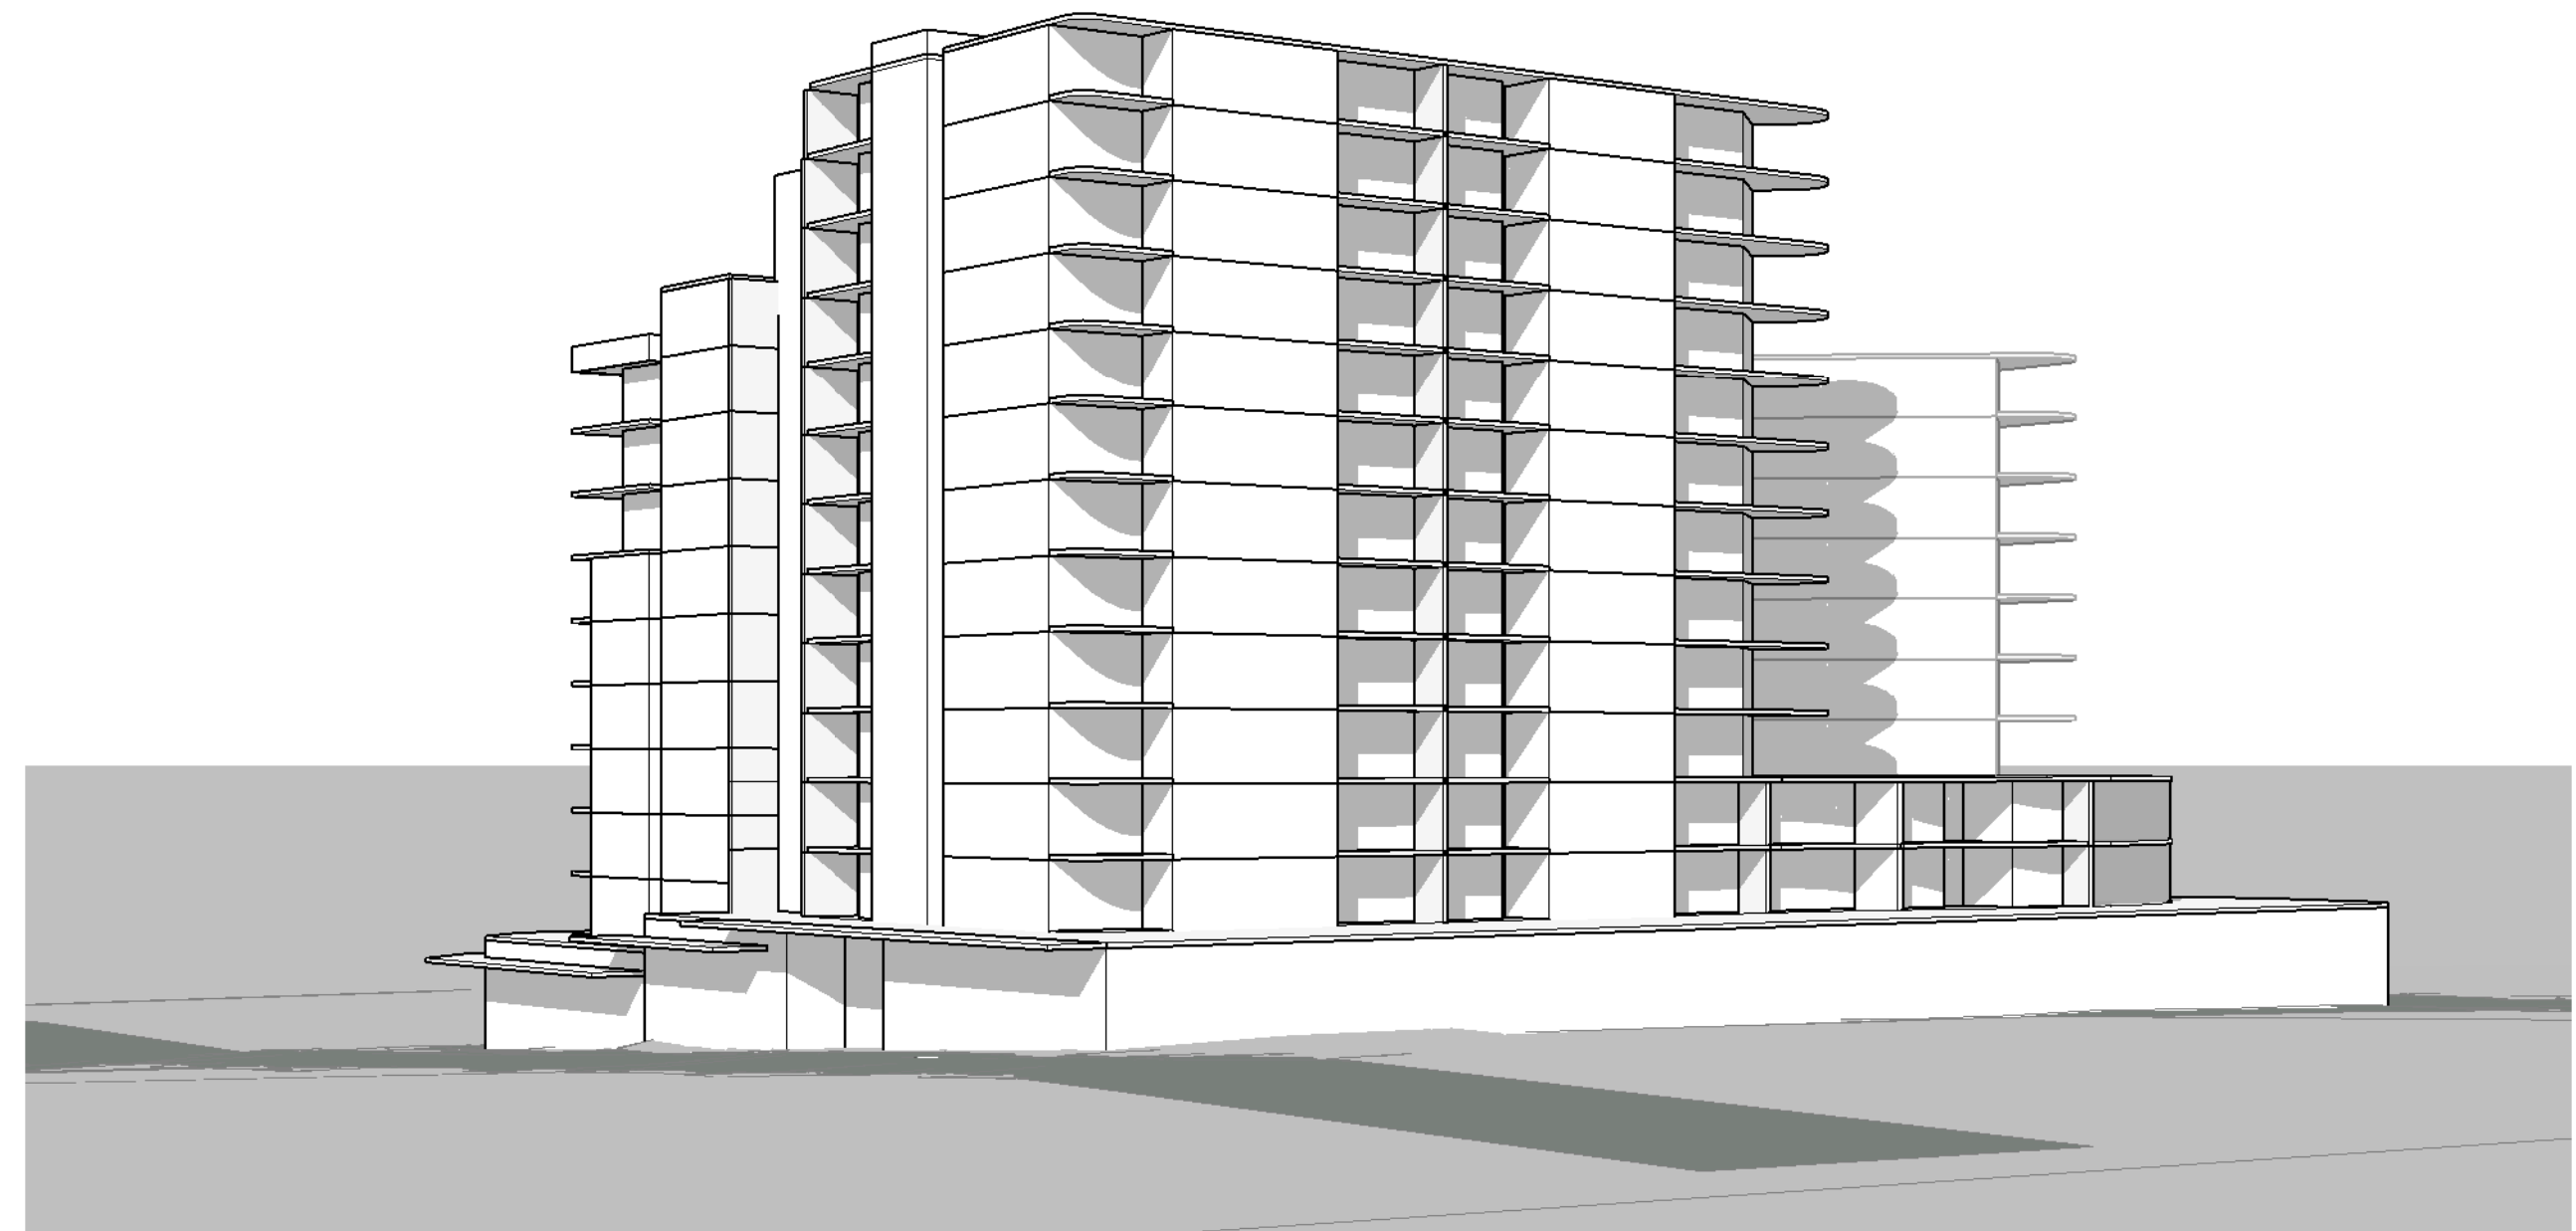


VIEW FROM PITT ST TOWARD WEST

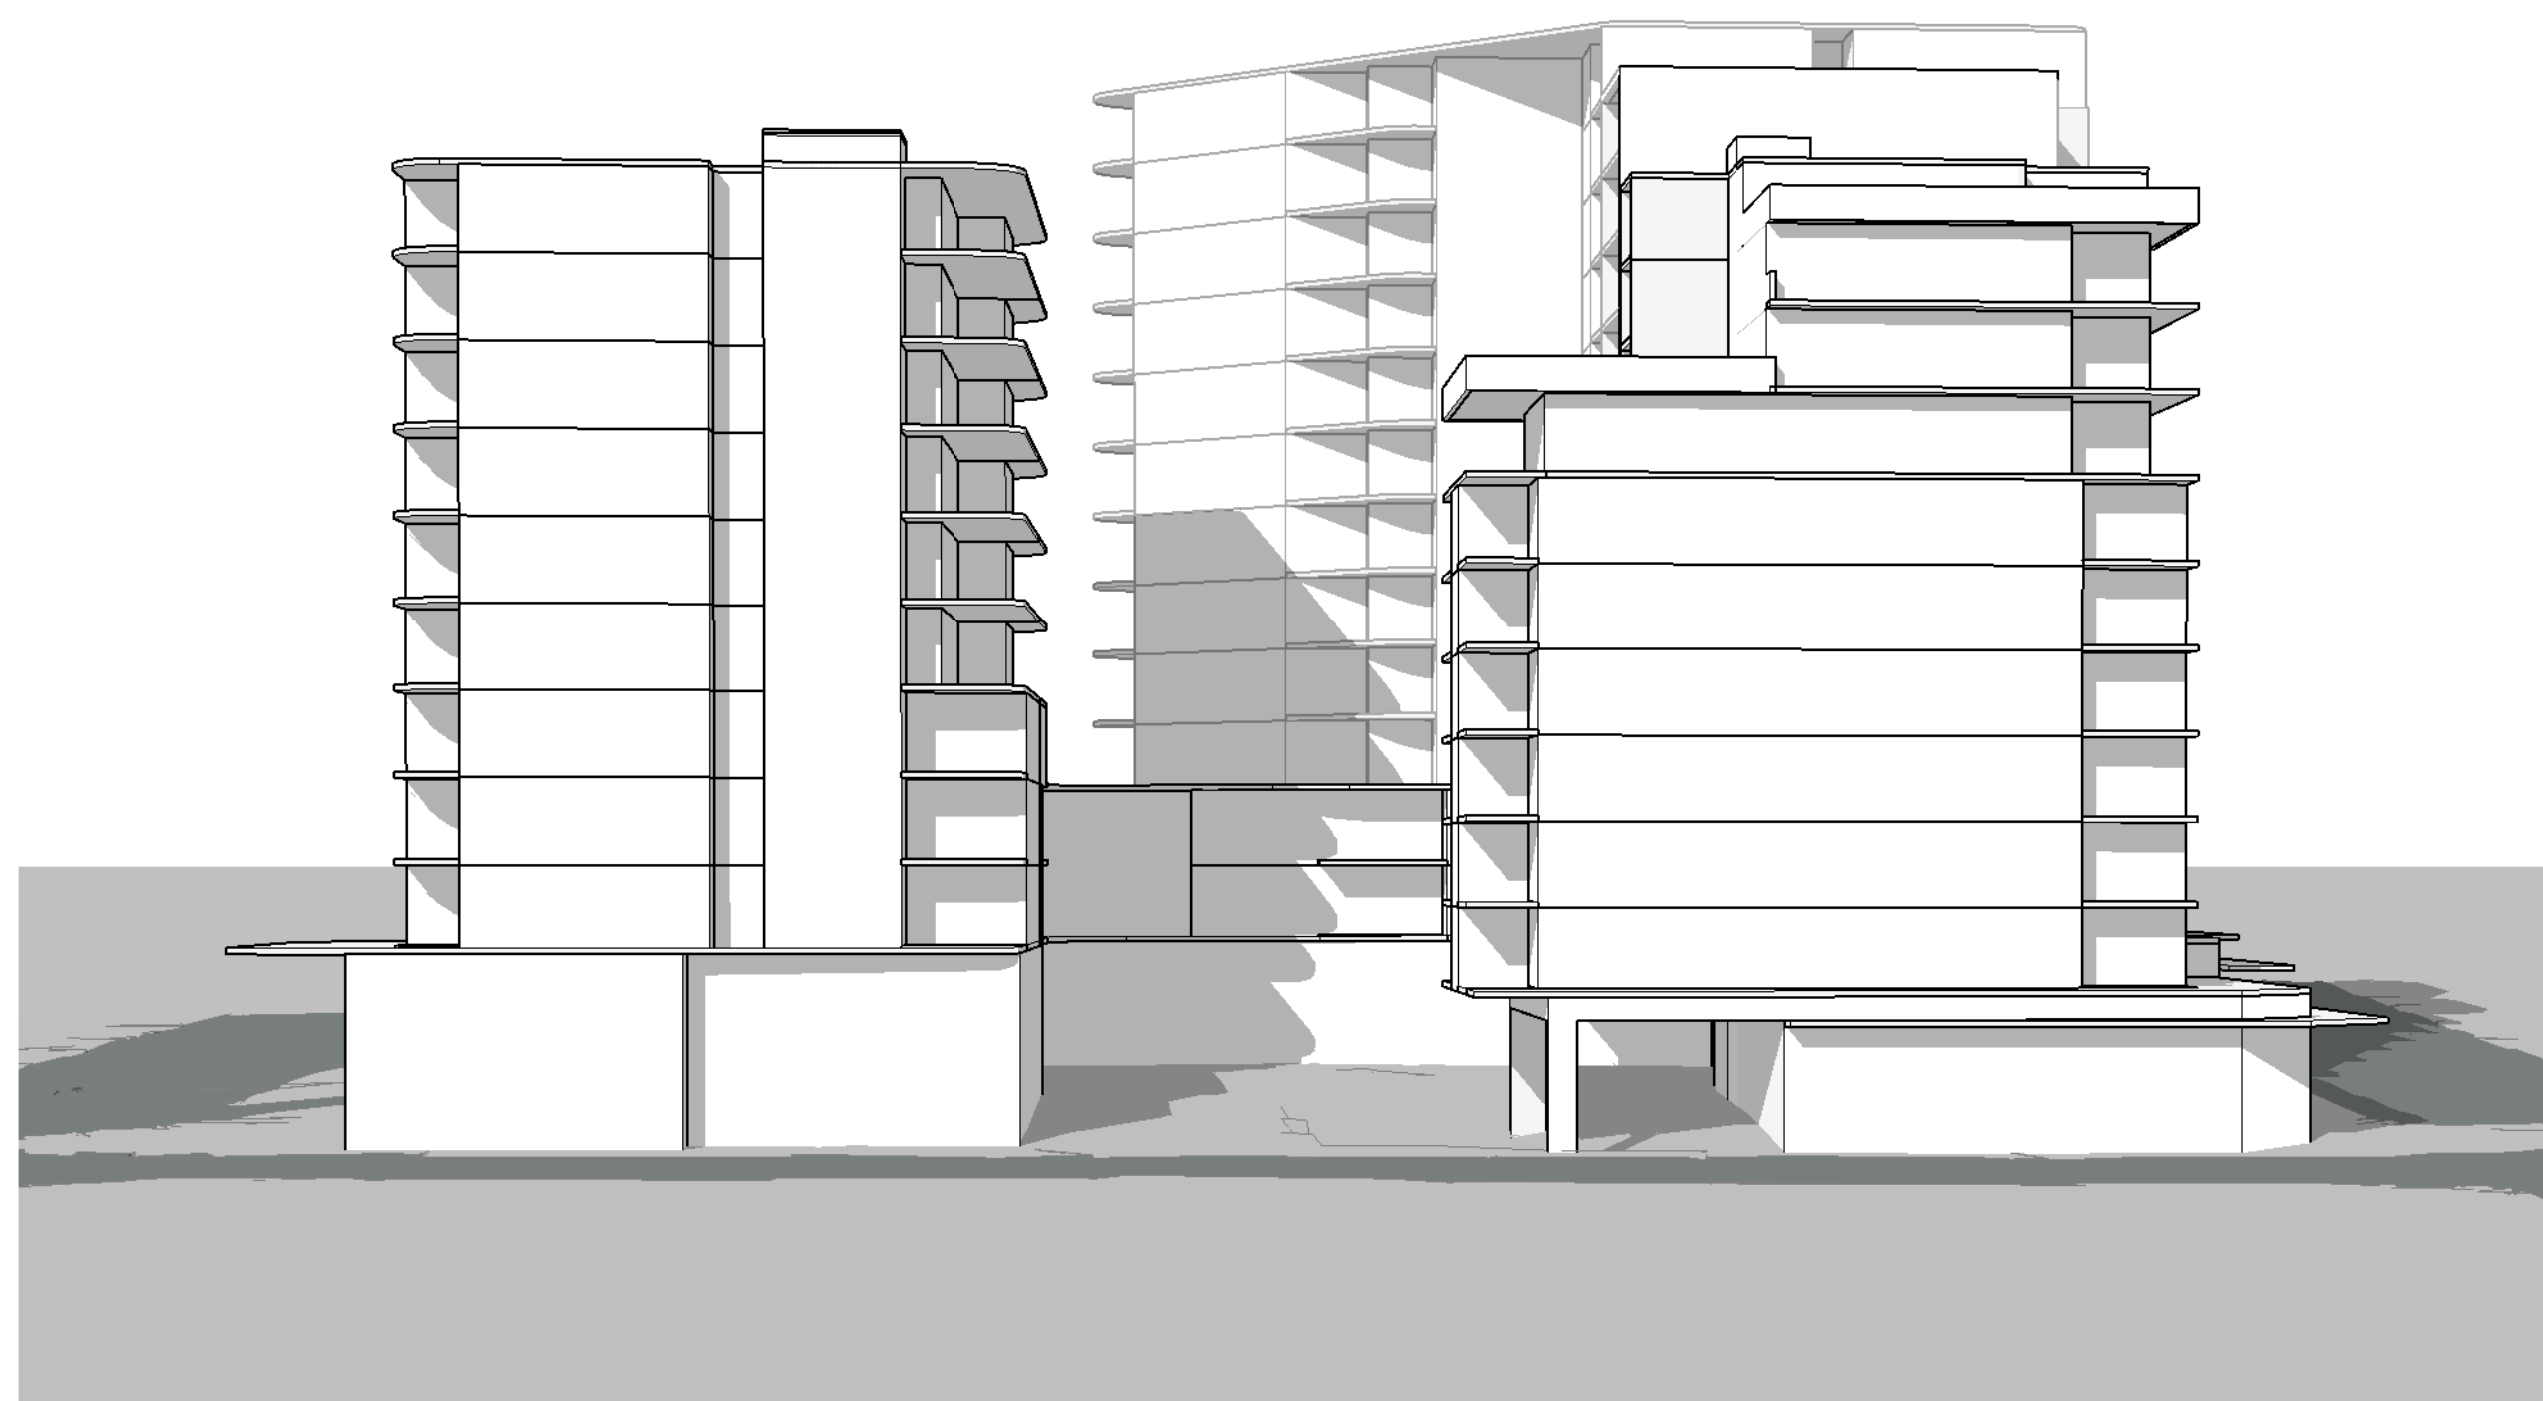

VIEW FROM THE STRAND

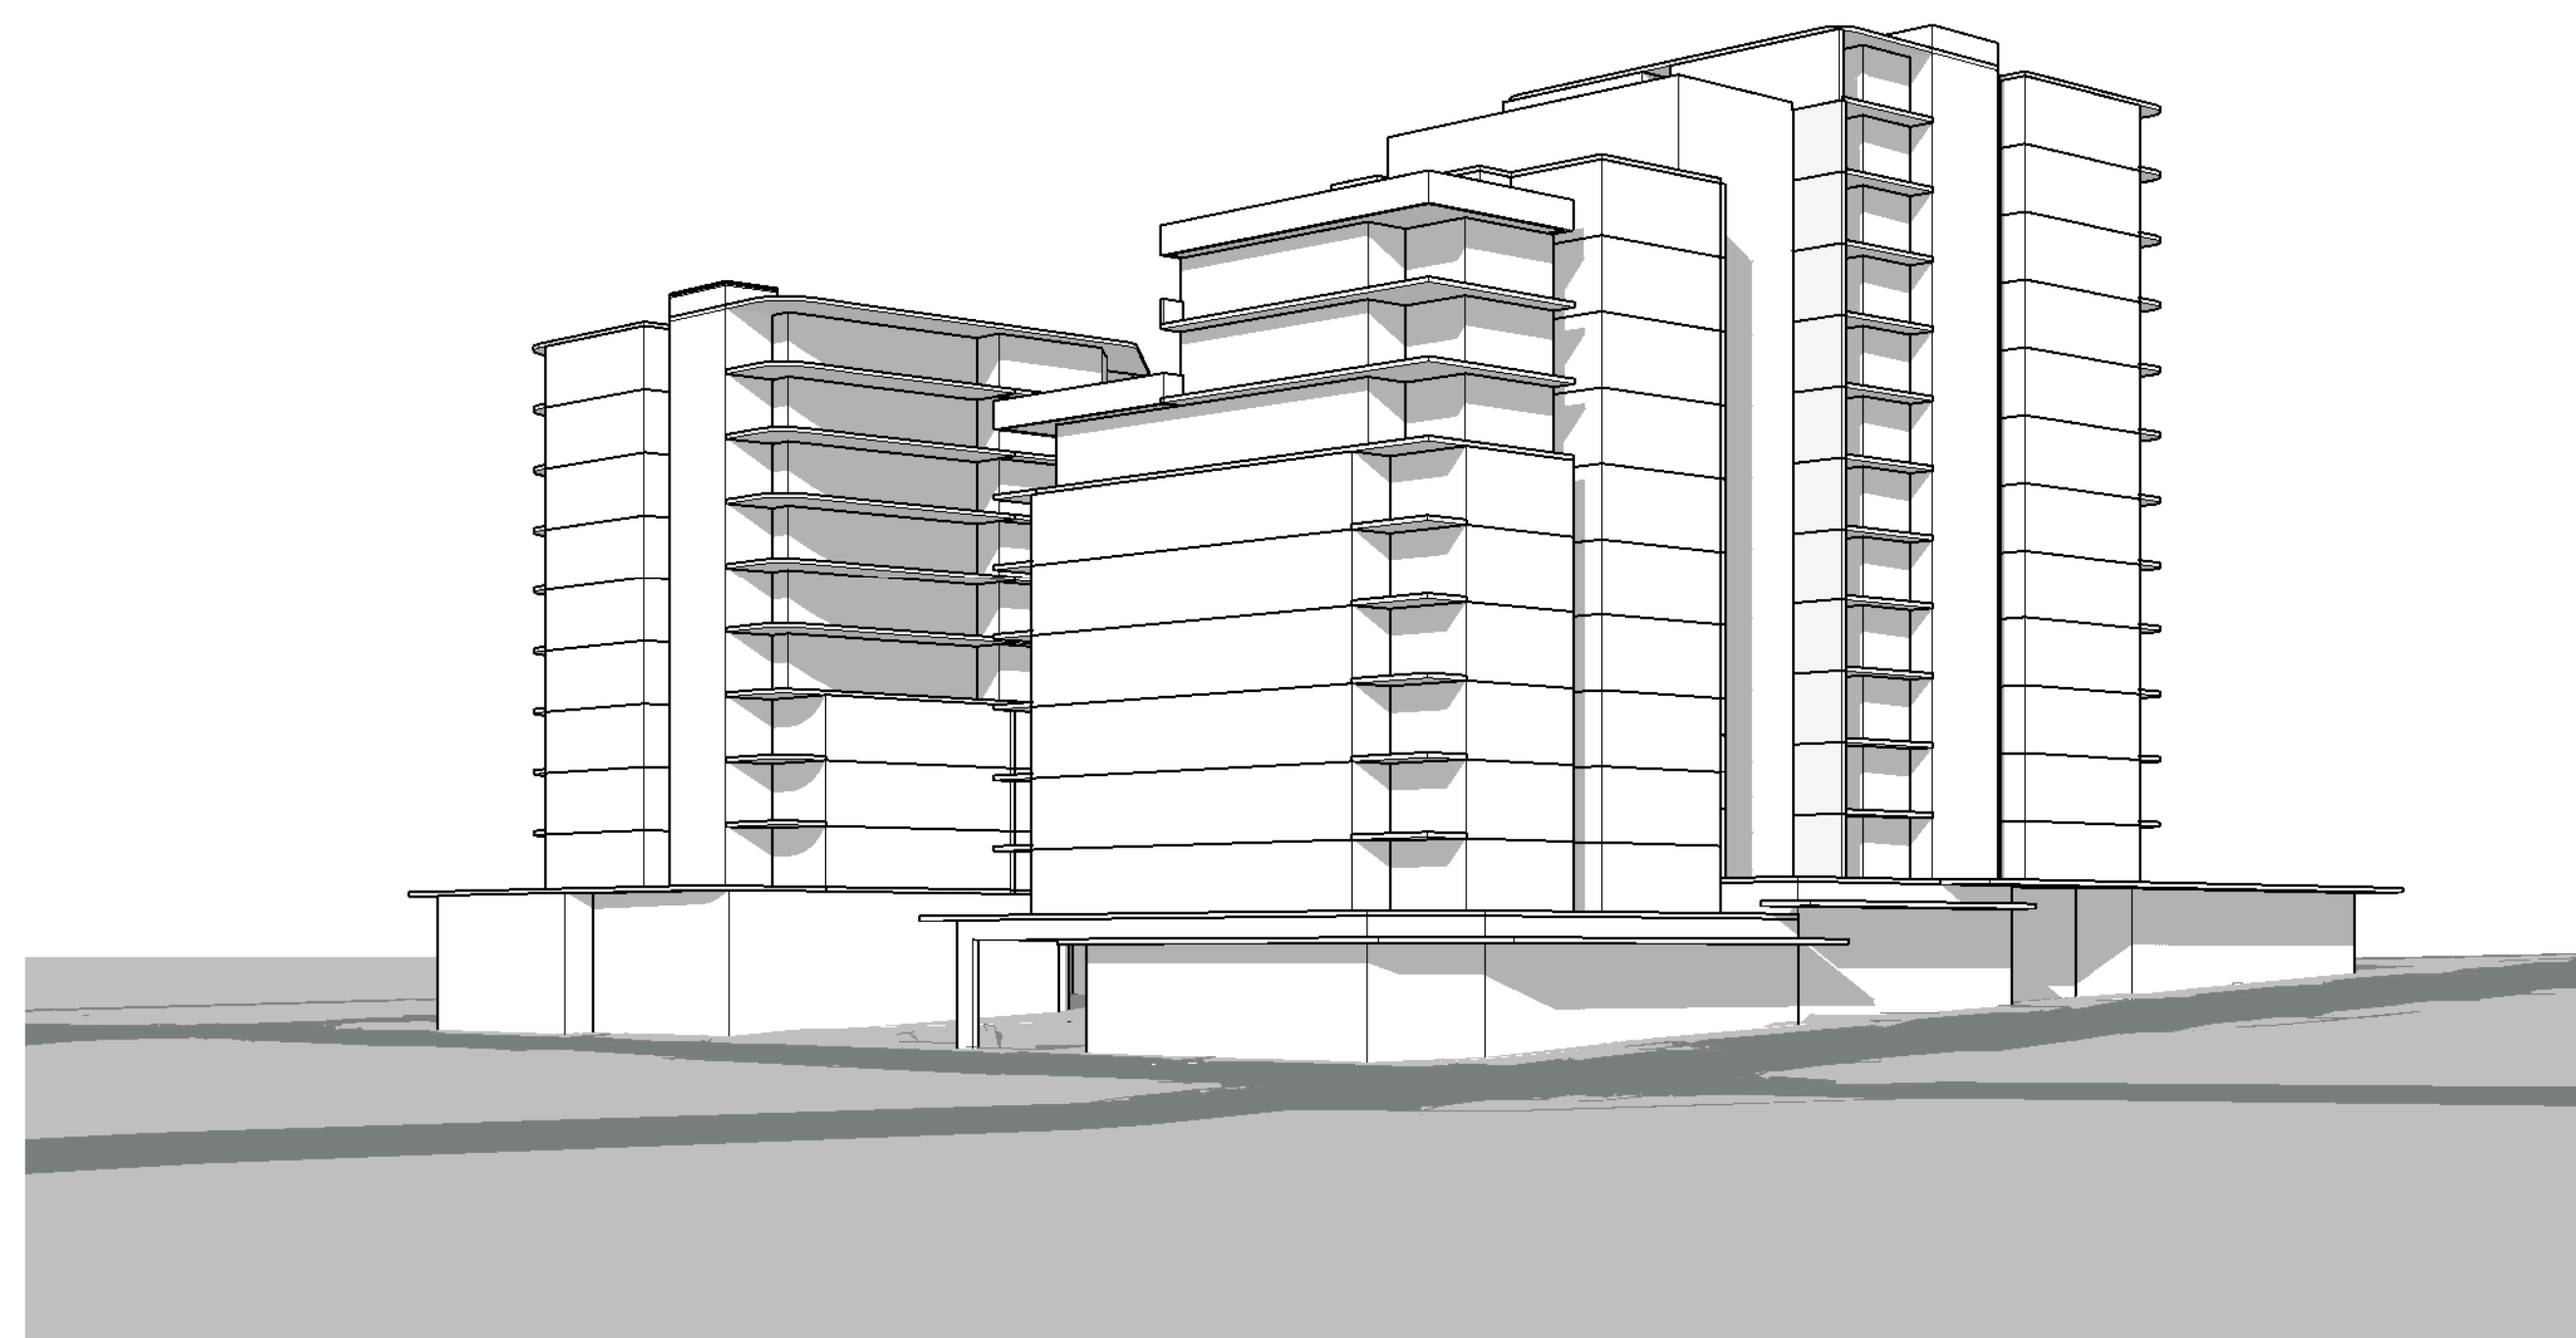


VIEW FROM CORNER OF PITT ST & THE STRAND

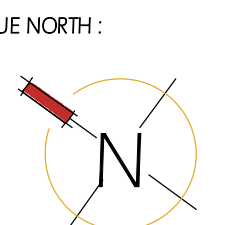




OPTION 2 - NORTH VIEW


TRUE NORTH:

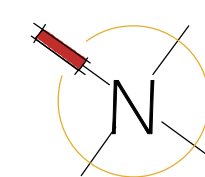



OPTION 2 - SOUTH VIEW

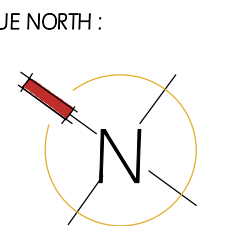

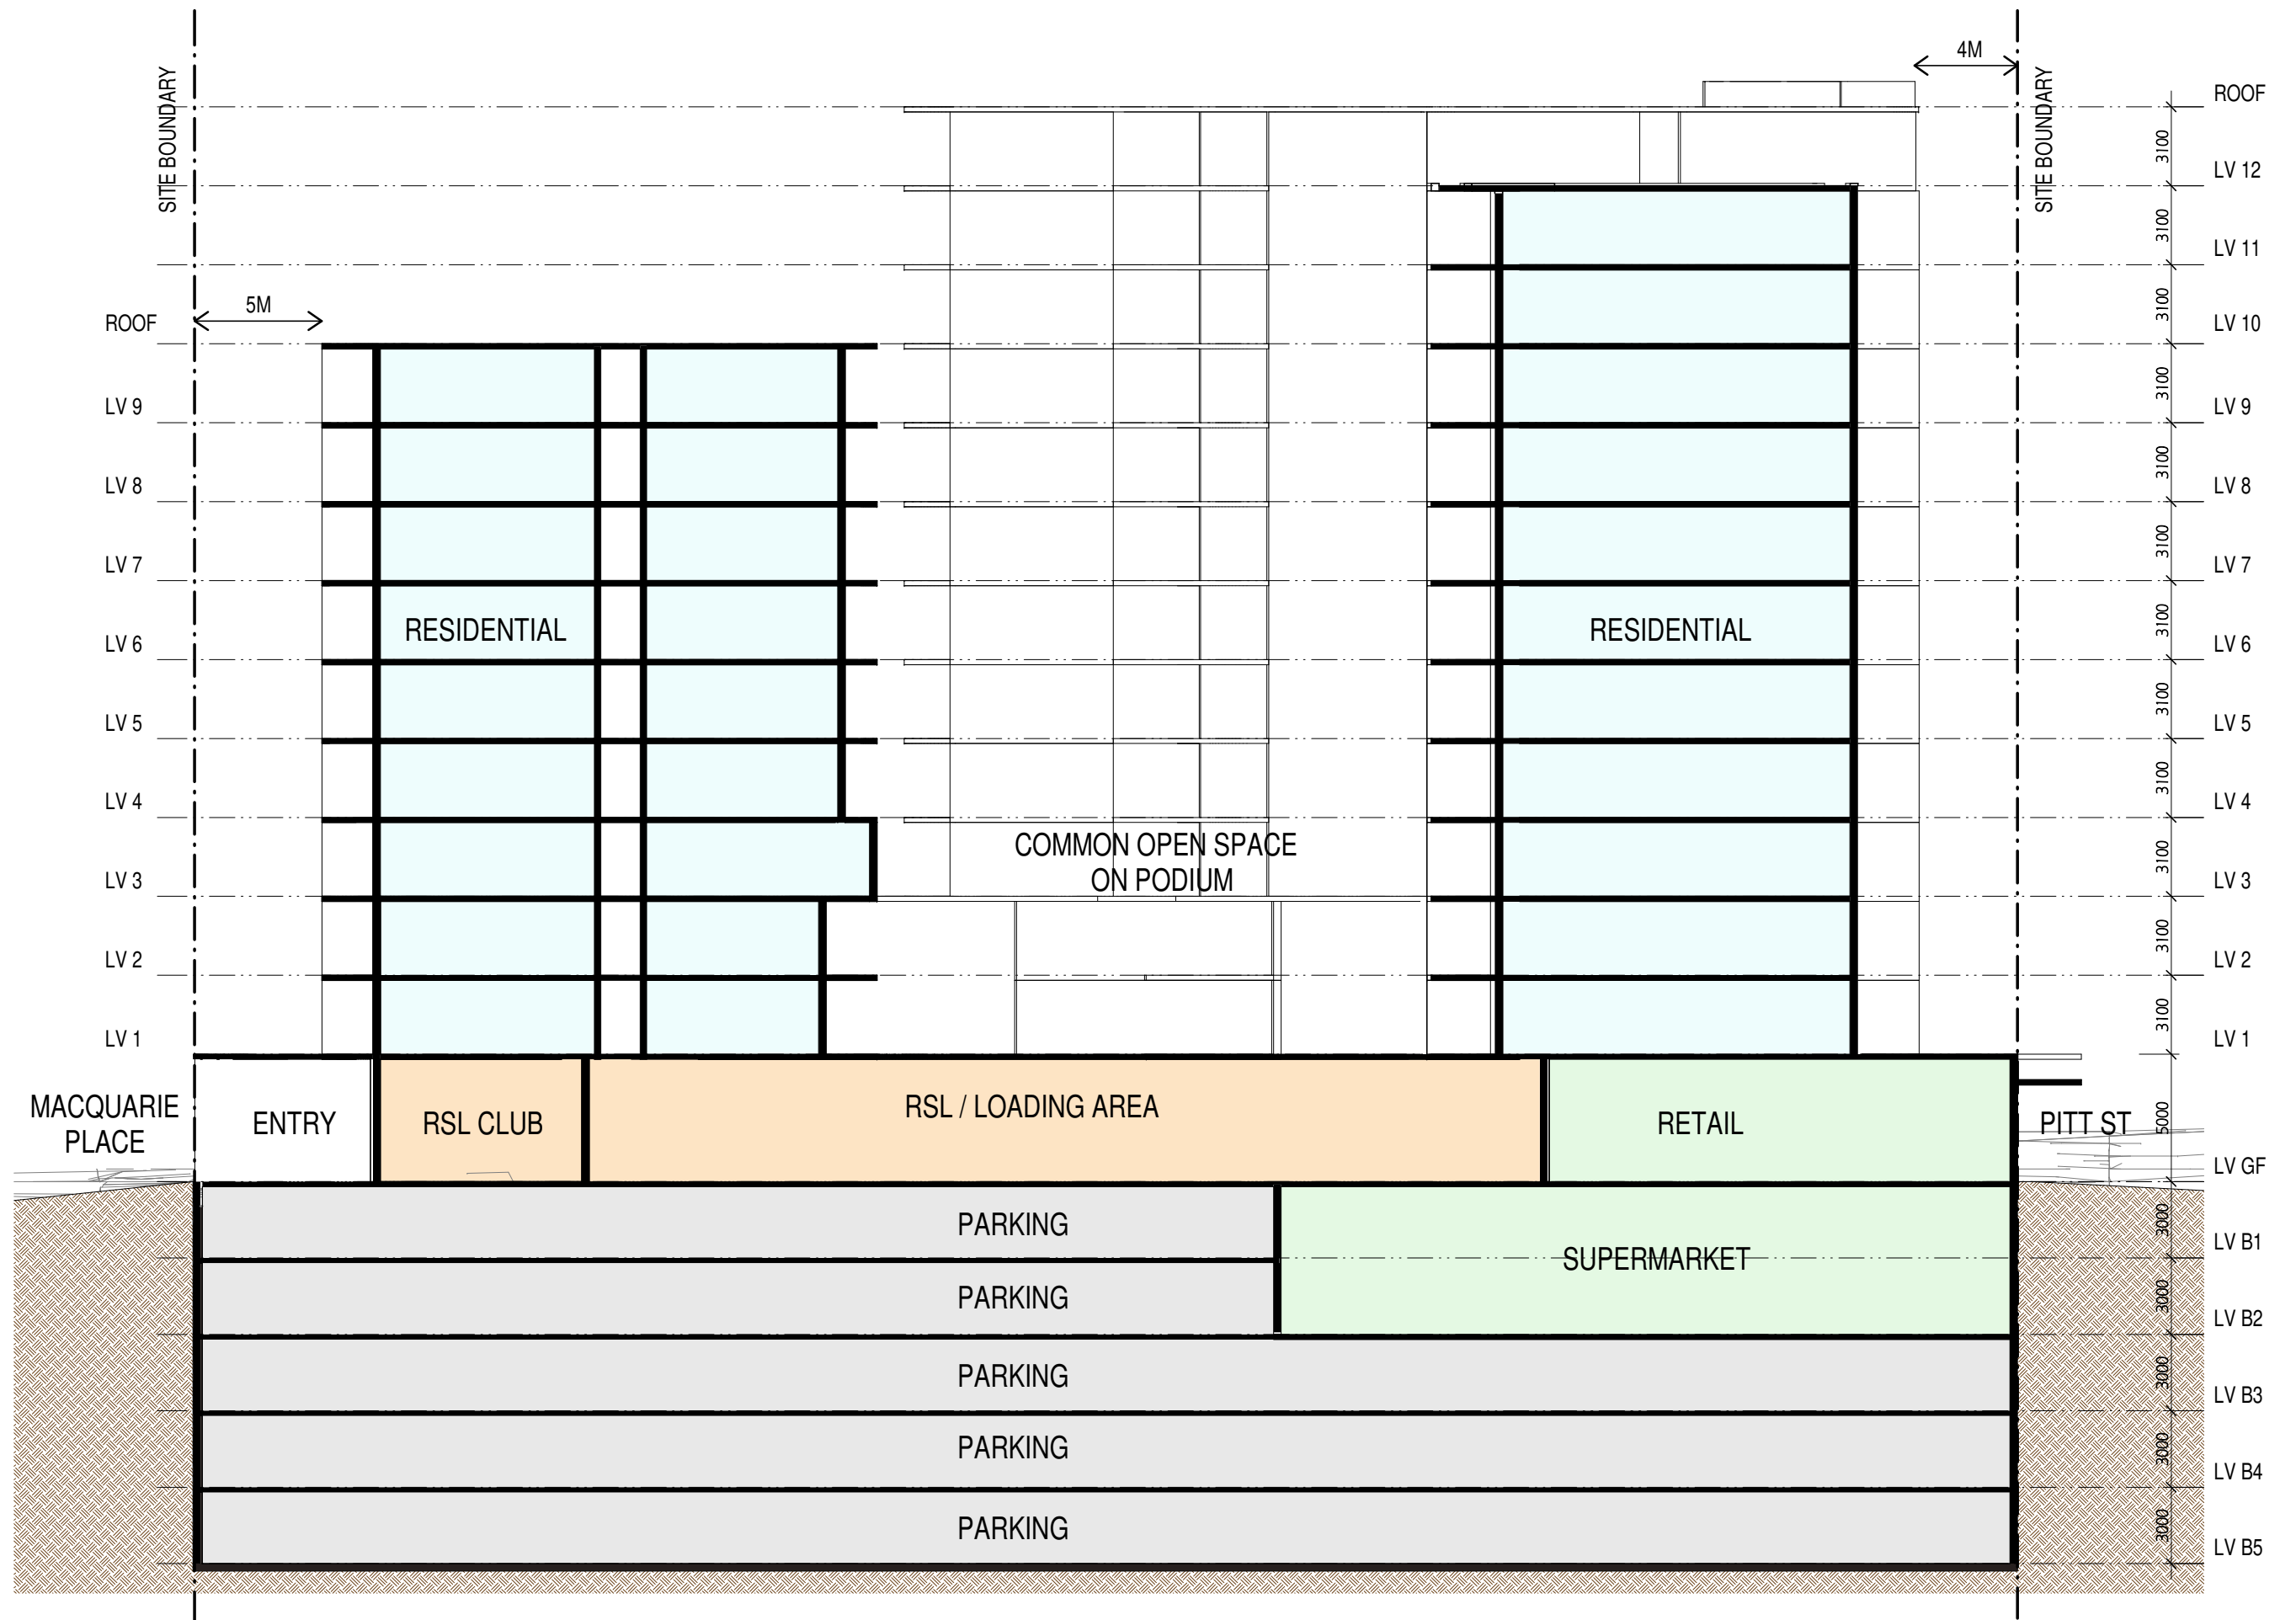

SCHEMATIC SECTION AA