

A 927720

Plan Form No. 6 (for transfers, leases, etc).

F.P. 307050




CONVERSION TABLE ADDED IN DEPARTMENT OF LANDS

DP 307050	
LINKS	METRES
0.3	0.060
30.3	6.095
100	20.117
118.5	23.838
150	30.175
264.07	53.122
500	100.584
530.3	106.679
679.7	136.734
878.8	176.786
930.3	187.147
2454.5	493.767
2578.2	518.651
2623	527.664
2640.7	531.224
2712.9	545.749
2743	551.804
50000.53	10058.507

AC	RD	P	HA
20	3	21	8.45

Municipality of
Shire of Kyogle

PLAN
of part of Cashins Estate.
part of Portion 27.
Parish of Geneva County of Rous.
Scale 10 Chains to an Inch.

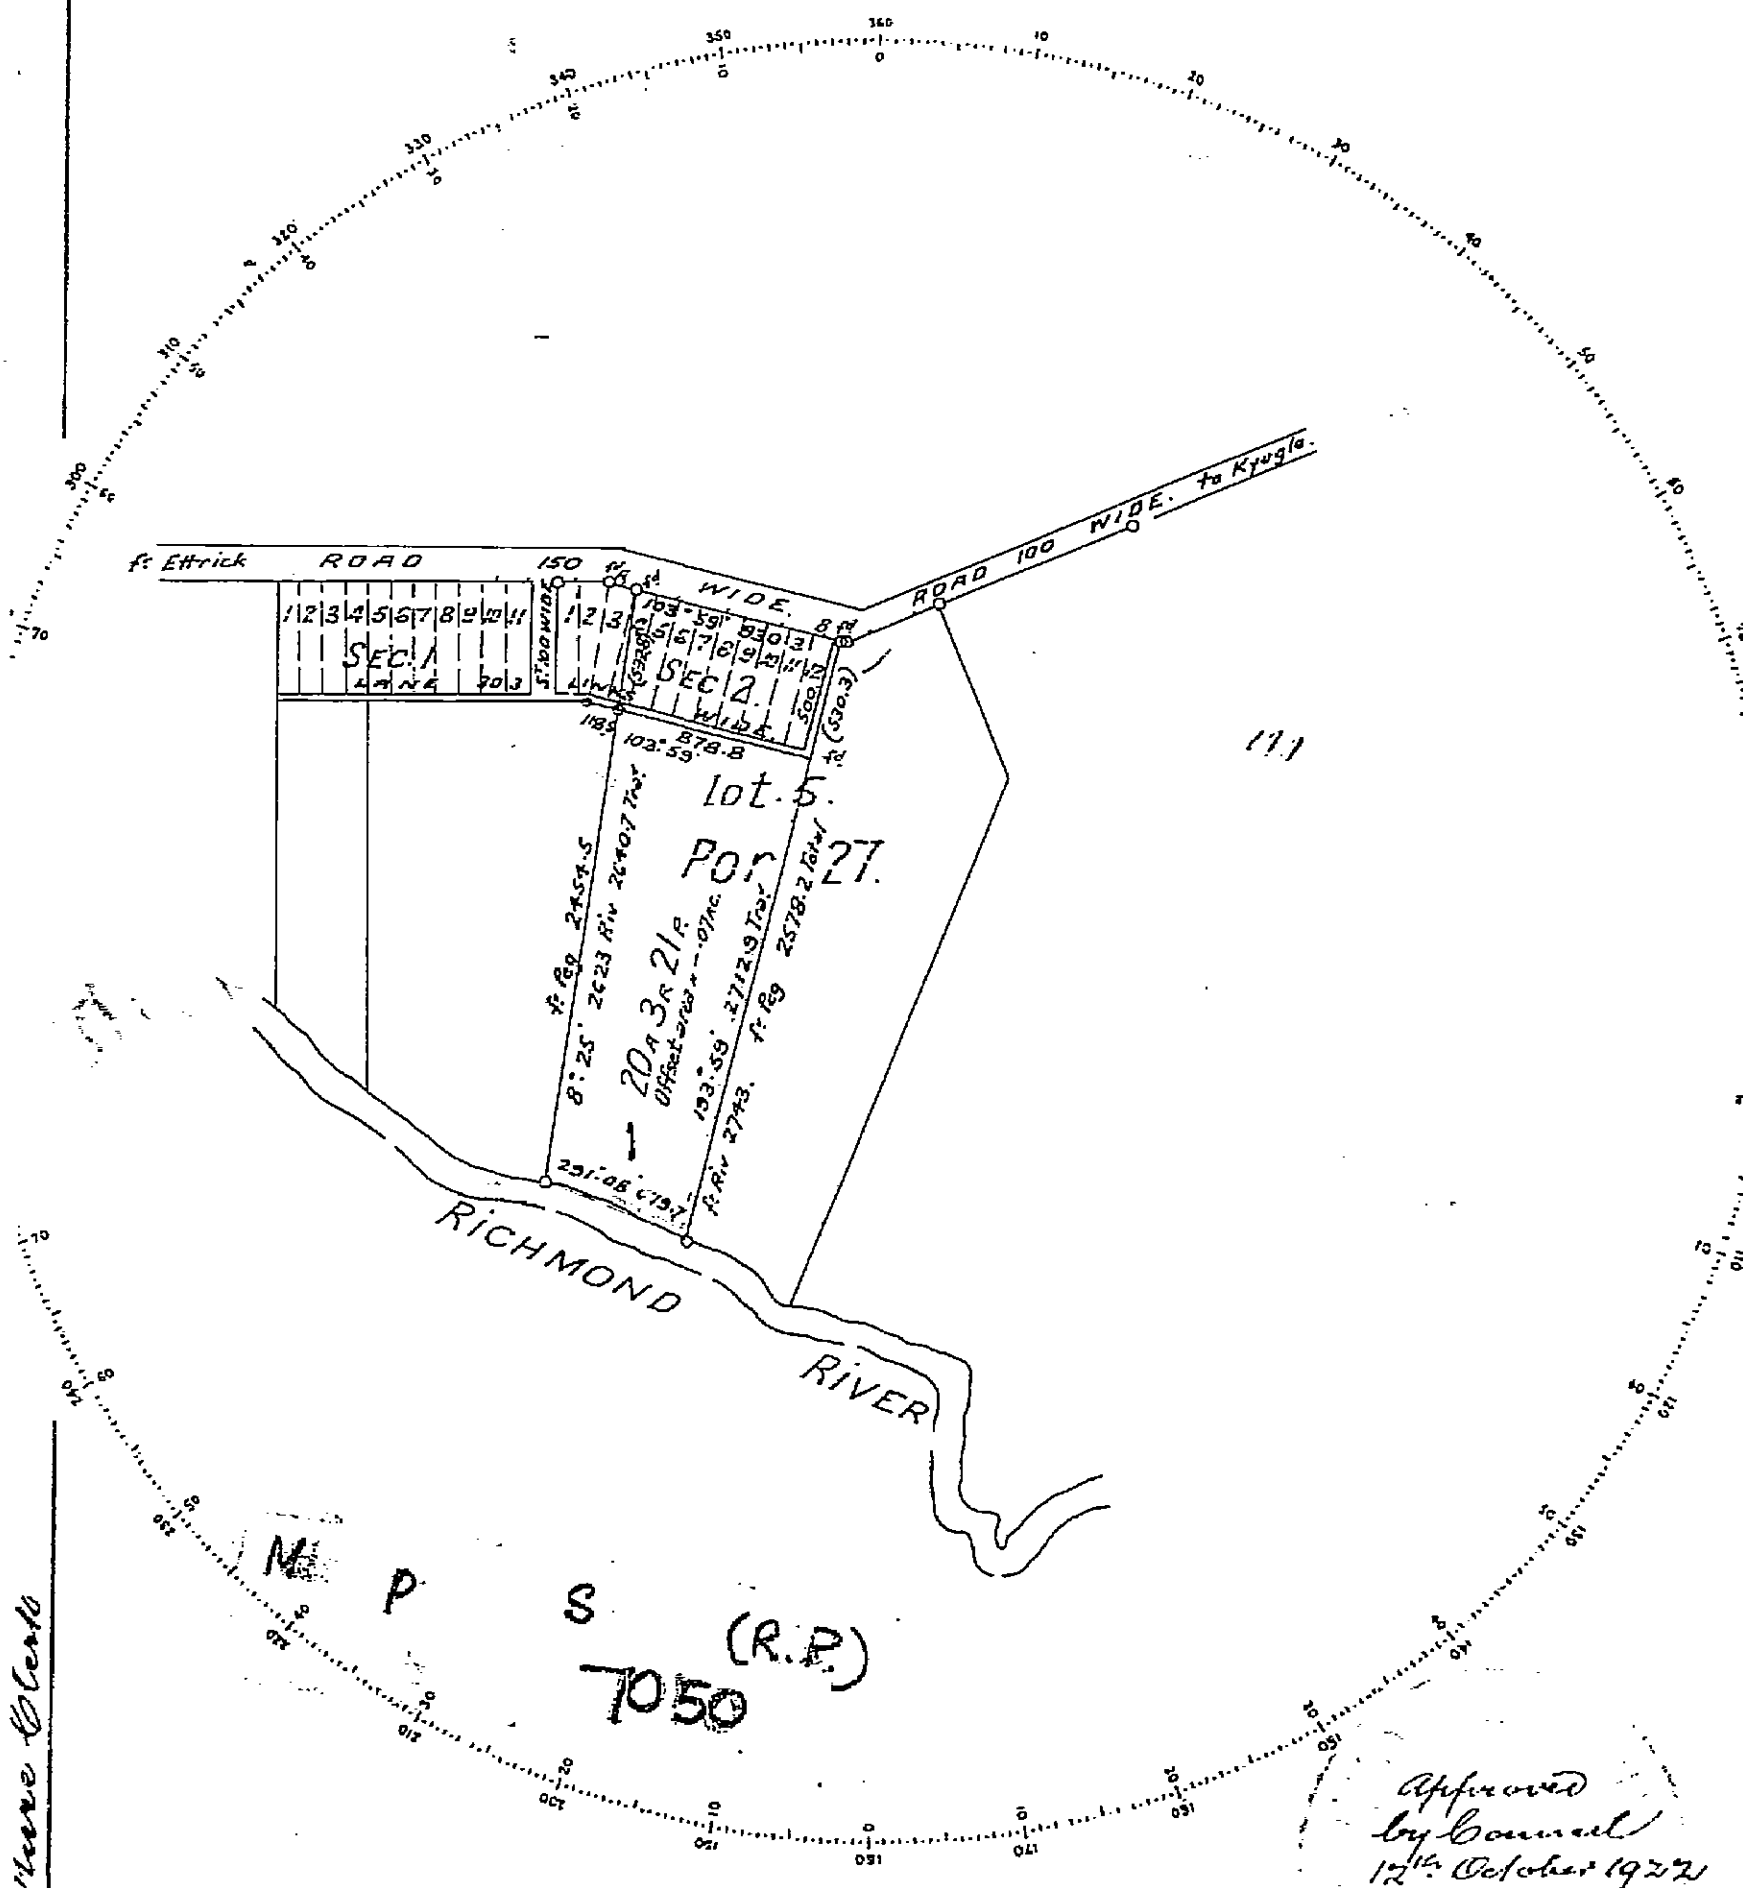

Approved
by Council
12th October 1922

I Arthur George Cowdery of Lismore
Licensed Surveyor, specially Licensed under the Real Property Act, do hereby solemnly
and sincerely declare that the boundaries and measurements shown in this plan are
correct for the purposes of the said Act, and that the survey of the land to which
the plan relates has been made by me. and I make
this solemn declaration conscientiously believing the same to be true, and by virtue
of the provisions of the Oaths Act, 1900.

A.G. Cowdery
Licensed Surveyor.

Subscribed and declared before me at Lismore
this 29th day of July A.D. 1921.

A. Clark J.P.

Datum line of Azimuth A.B.

Date of Survey 16th August 1921

* Here add by me or under my immediate supervision as the case may be

A. H. Ward
Signatures of parties to be made in this margin.

AMENDED IN L.T.O. 16/10/88
This is the plan marked "A" referred to in balance application of
13th July 1928
born 2. Redford
Shire of Kyogle



AMENDMENTS AND/OR ADDITIONS MADE ON
PLAN IN THE LAND TITLES OFFICE

This negative is a photograph made as a permanent
record of a document in the custody of the
Registrar General this day. 25th August, 1988

