


PROPOSED ALLOTMENTS

Short Line Table		
No.	Bearing	Distance
1	234°43'00"	40.245
2	243°15'50"	19.25
3	47°43'55"	28.999
4	227°41'26"	6.33
5	52°01'47"	20.116
6	68°11'20"	16.38
10	99°23'37"	27.723
11	99°24'35"	14.845
12	137°26'10"	42.575
14	59°55'05"	18.405
15	68°11'20"	16.38
18	217°40'10"	10.4

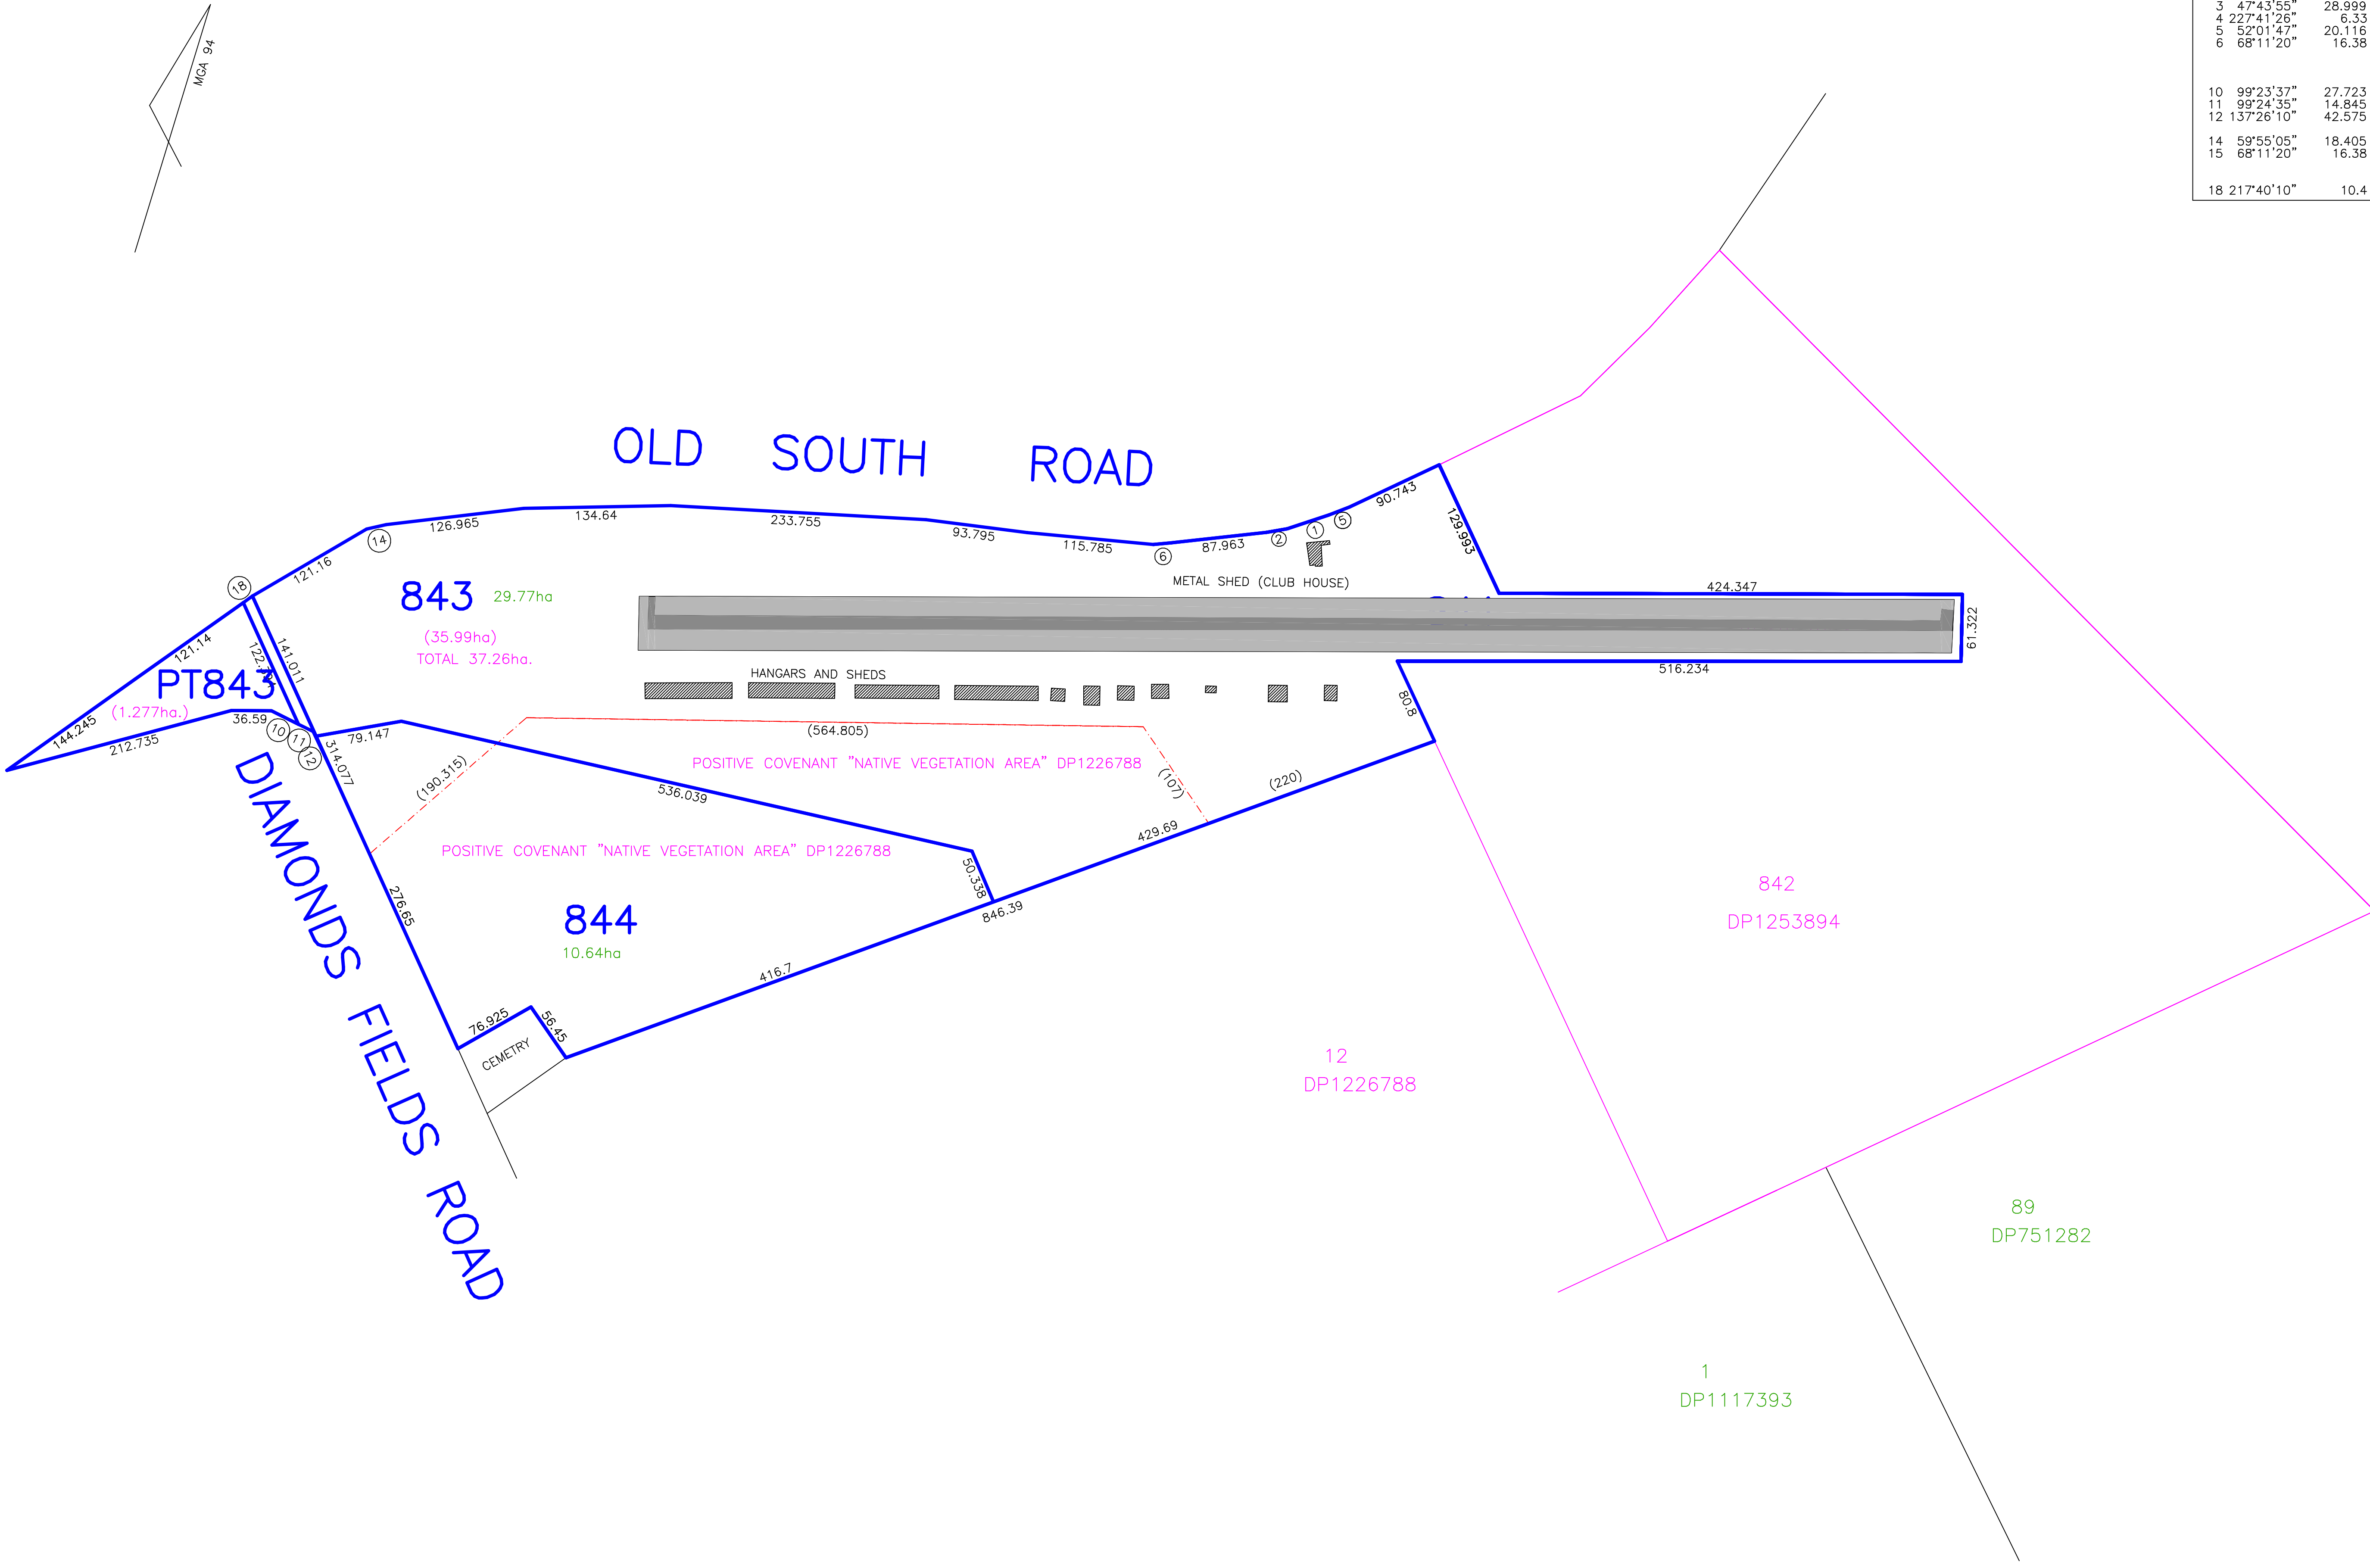

SCHEDULE OF AMENDMENTS

AMEND No.	AMENDMENT DETAIL	EDITION	DATE ISSUED
1	ORIGINAL ISSUE	BA	14/12/2021

REIN WARRY AND CO.

CONSULTING SURVEYORS

3/67 MENANGLE ST
PICTON NSW 2571
PH: (02) 46773144
reinwarry@bigpond.com

SHIRE OF WINGECARRIBEE LOC: MITTAGONG

RED.RATIO 1:3000

"A1"

DATE: 14/12/2021

PLAN FOR THE APPROVAL TO THE
BOUNDARY ADJUSTMENT BETWEEN
LOT 11 DP1226788 AND LOT 841
DP1253894 MITTAGONG AIRFIELD

DESIGN: DRW

DRAWN: DRW

SHEET 3 OF 5

FILE N°

7203

BA