



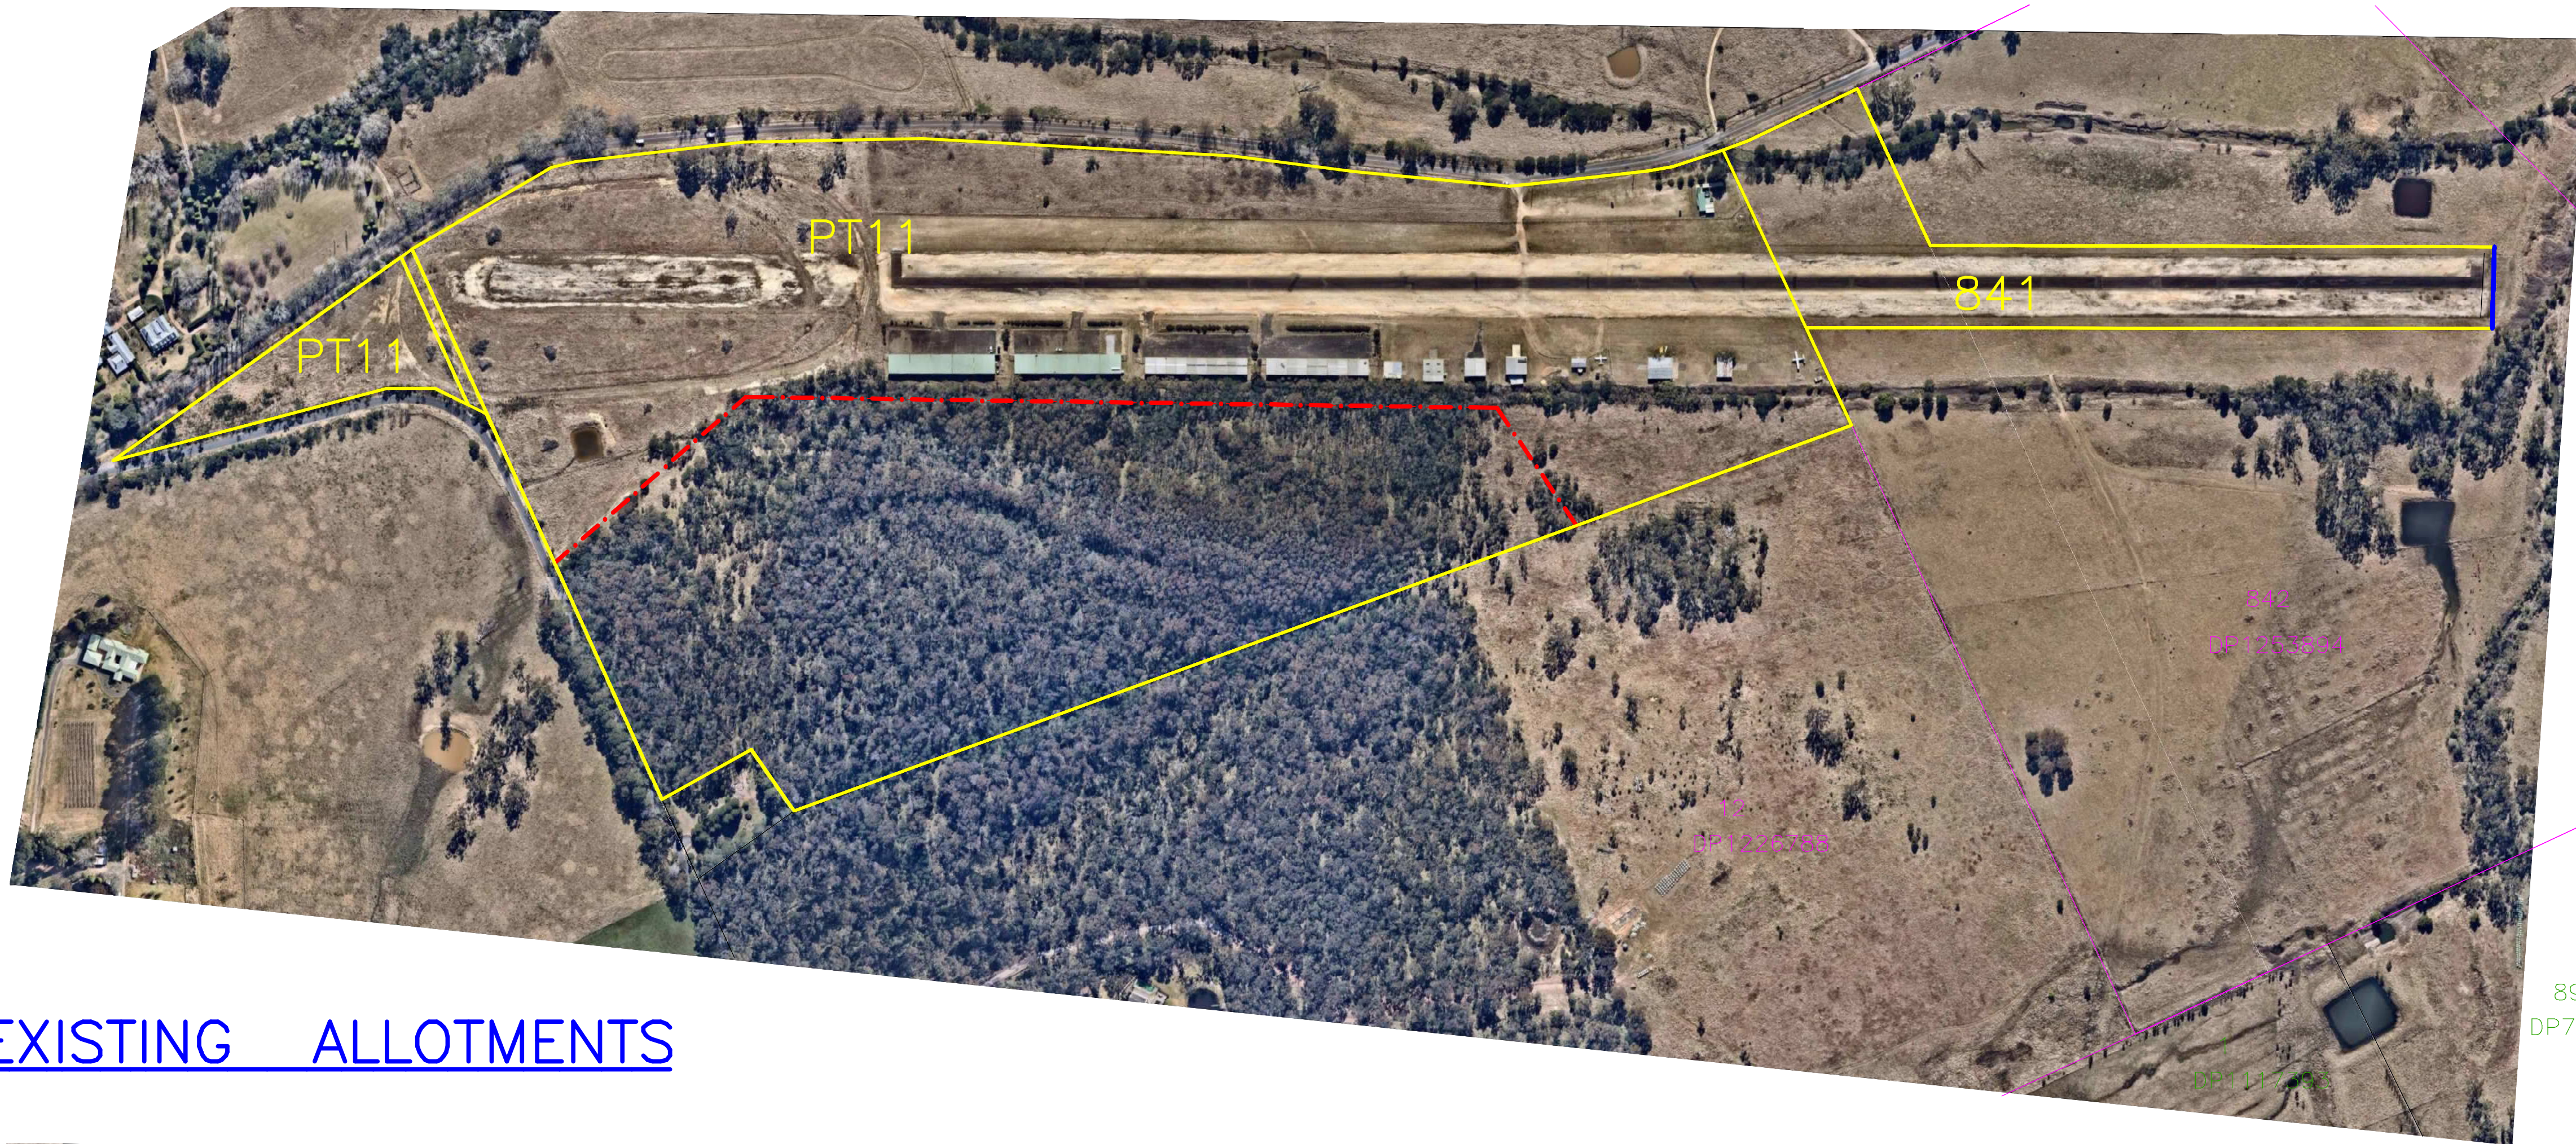

EXISTING ALLOTMENTS

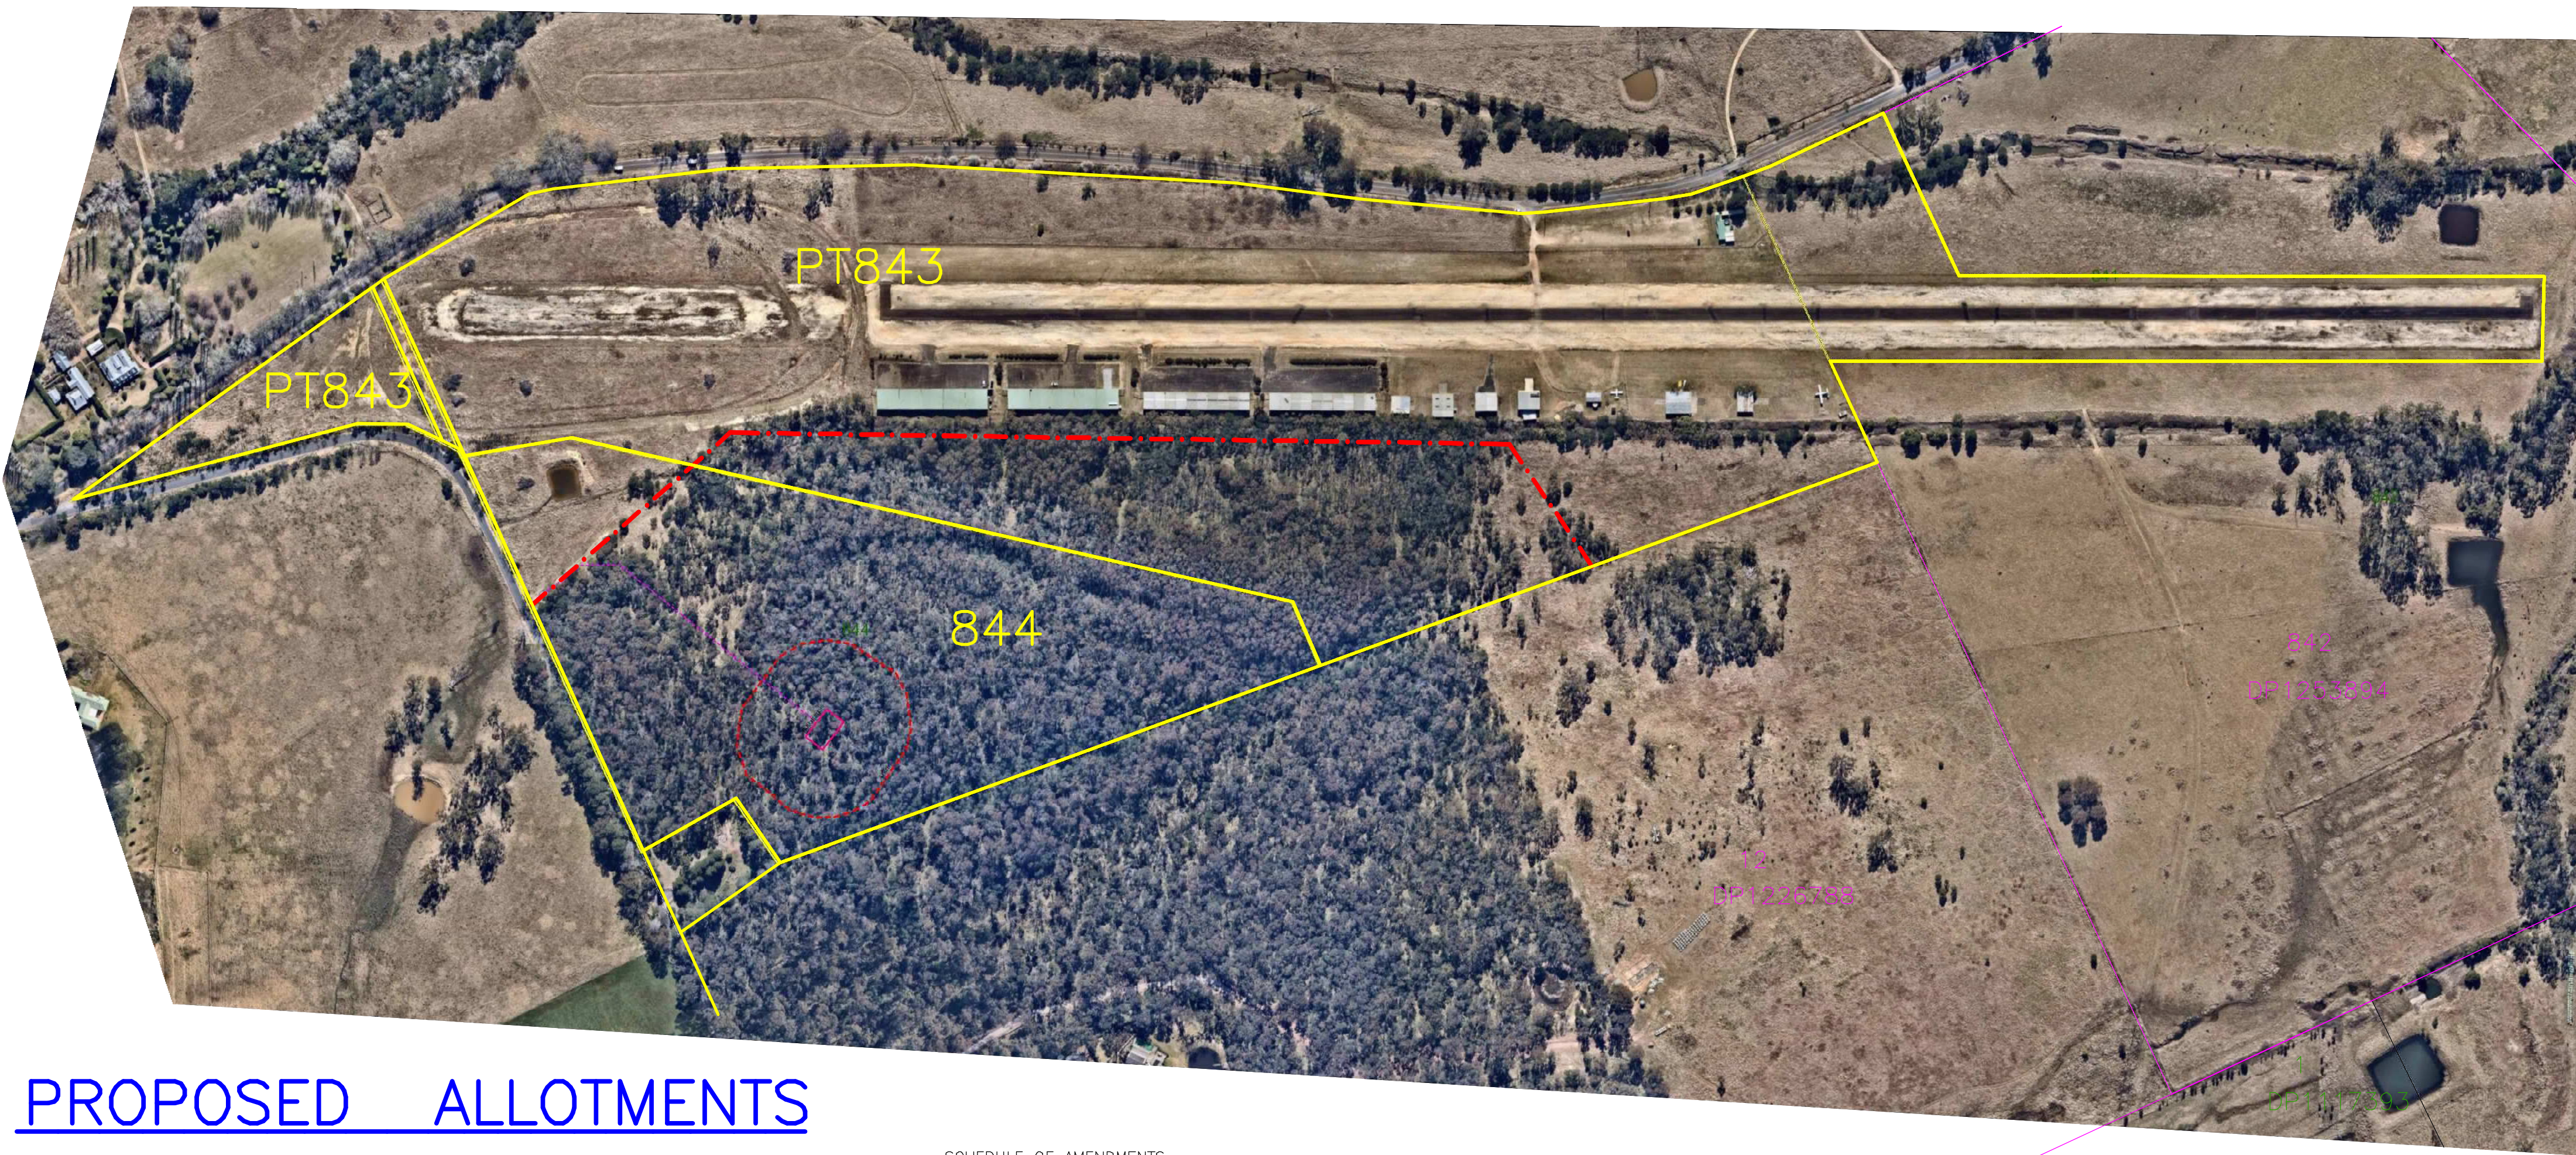

PROPOSED ALLOTMENTS

SCHEDULE OF AMENDMENTS			
AMEND No.	AMENDMENT DETAIL	EDITION	DATE ISSUED
1	ORIGINAL ISSUE	BA	14/12/2021

REIN WARRY AND CO.

SHIRE OF WINGECARRIBEE LOC: MITTAGONG

CONSULTING SURVEYORS

RED.RATIO 1:3000 "A1"

3/67 MENANGLE ST
PICTON NSW 2571
PH: (02) 46773144
reinwarry@bigpond.com

DATE: 14/12/2021

PLAN FOR THE APPROVAL TO THE
BOUNDARY ADJUSTMENT BETWEEN
LOT 11 DP1226788 AND LOT 841
DP1253894 MITTAGONG AIRFIELD

DESIGN: DRW
DRAWN: DRW
SHEET 4 OF 5

FILE N°
7203
BA