
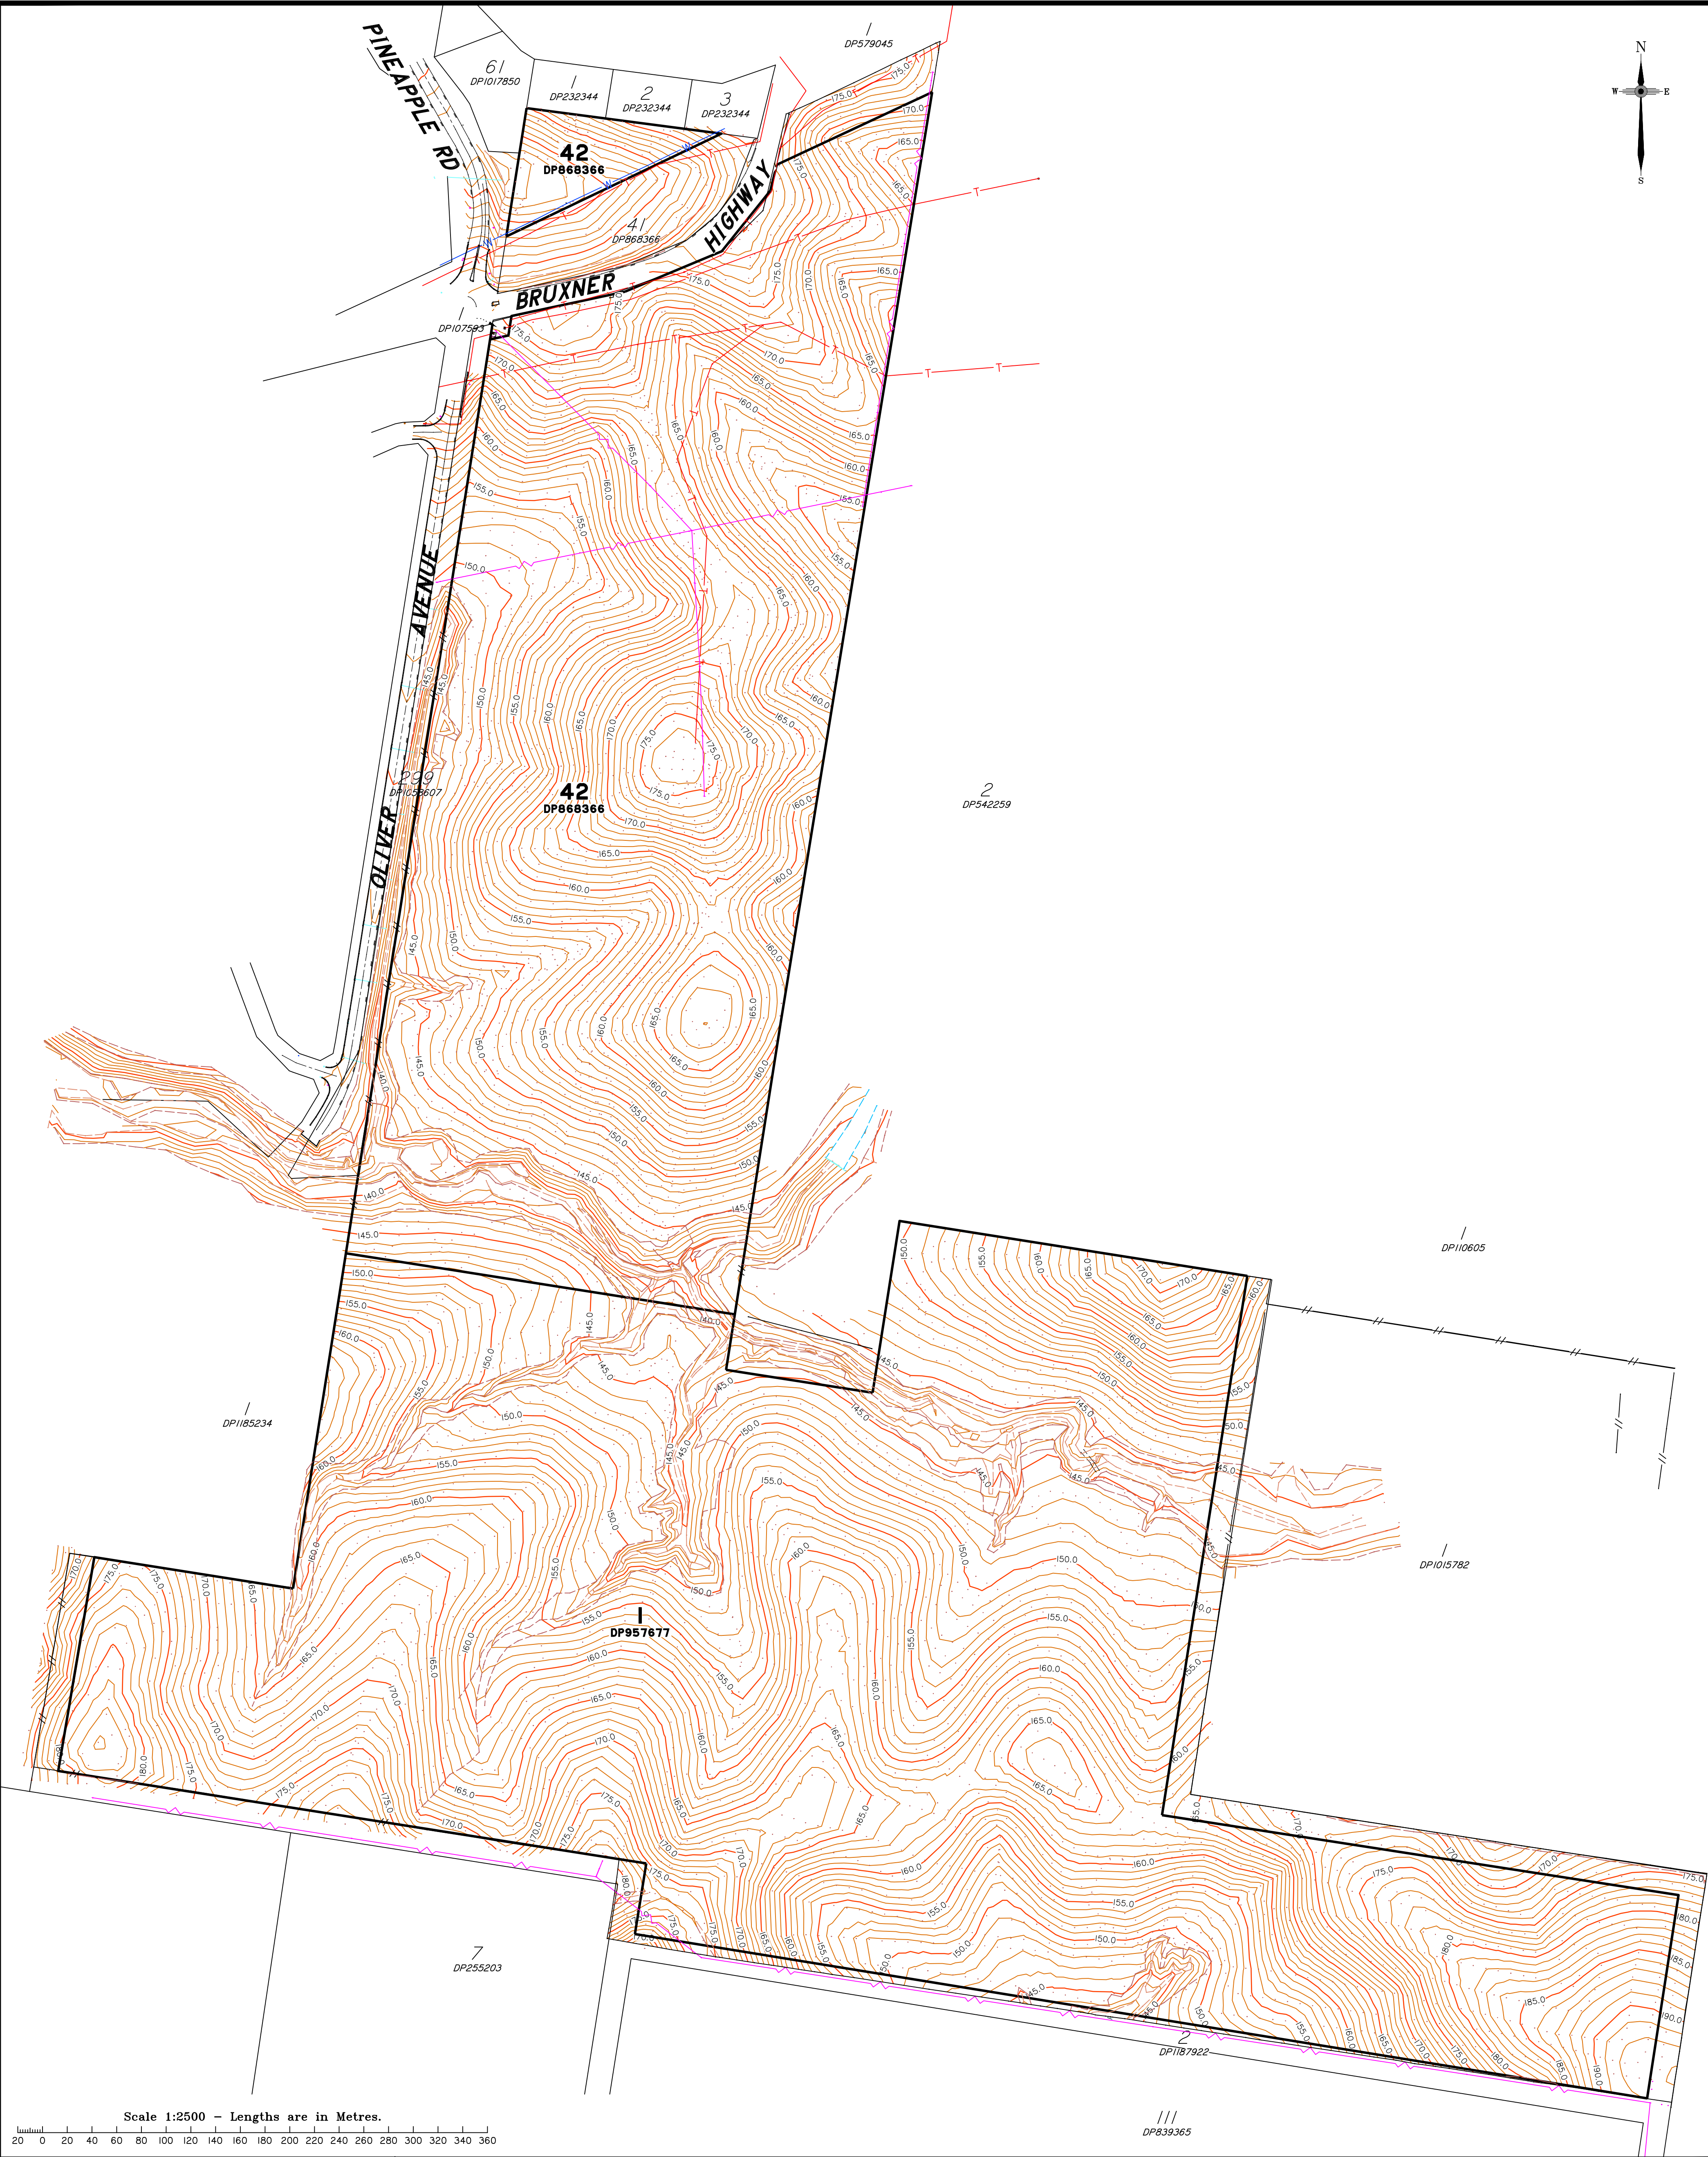


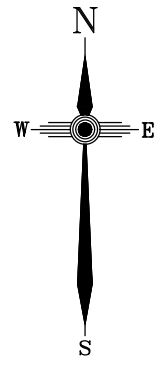

AARIAN PTY LTD ATF

Detail & Level Survey

1055 Bruxner Highway, Lismore NSW

Lot 42 on DP868366 & Lot 1 on DP957677

- GENERAL NOTES:**
- VISIBLE SERVICES ONLY HAVE BEEN LOCATED. PRIOR TO ANY DEMOLITION, EXCAVATION OR CONSTRUCTION ON THE SITE, THE SURVEYOR MUST BE CONSULTED FOR POSSIBLE LOCATION OF FURTHER UNDERGROUND SERVICES AND DETAILED LOCATION OF ALL SERVICES.
 - BOUNDARIES HAVE NOT BEEN SURVEYED OR REINSTATED
 - BOUNDARIES SHOWN ARE COMPILED FROM DOBB DATA.
 - CONTOUR INTERVAL SHOWN IS 1.0 METRE.

LEGEND			
	STORMWATER M/H		GULLY TRAP
	STORMWATER LINE		STOP VALVE
	WATER HYDRANT		WATER MAIN
	COMMUNICATIONS PIT		COMMUNICATIONS PILLAR
	COMMUNICATIONS MARKER		POWER POLE
	LIGHT POLE		GUY POLE
	ELECTRICITY O/H		ELECTRICITY U/G
	FENCE		STREET SIGN

PO Box 1428, Coolumb Beach QLD 4573
10 / Newspaper Place, Maroochydore QLD 4558
Email: mail@landsurveyingdynamics.com
Web: www.landsurveyingdynamics.com
Land Surveying Dynamics (LSD) Pty Ltd
ACN 154 553 876

Signed _____
Cadastral Surveyor/Director
Date _____

Map Ref.: _____

Horiz. Datum: MGA94 Z56 Vert. Datum: AH071
Origin: SS 28849 RL: 177.015
Parish: LISMORE County: ROUS
Locality: GOONELLABAH
Local Government: LISMORE CITY COUNCIL

SHEET 1 OF 1 **Scale A1 1:2500**

File 12213-DTM.dwg **Date 29/03/16**

DRAWING NUMBER 12213-DTM-01 **REV. B**