


NOTE:
1. AREAS & DIMENSIONS SUBJECT TO:-
• DEVELOPMENT CONSENT
• FINAL SURVEY

LEGEND

E2 ZONE

EXISTING POWER EASEMENT

REV.	DATE	DESCRIPTION	INITIAL	APP.
C	06/06/22	CROSS SECTIONS	S.S.	R.F.
B	24/05/22	LONGSECTIONS	S.S.	R.F.
A	23/05/22	DA ISSUE	S.S.	R.F.

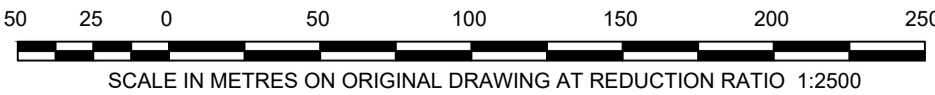

**hdb**
TownPlanning & Design

1st Floor, 44 Church Street, PO Box 40, MAITLAND NSW 2320
P: (02) 4933 6682 F: (02) 4933 6683
E: admin@hdb.com.au W: www.hdb.com.au
ABN 35 078 017 508



© COPYRIGHT 2021 - HUNTER DEVELOPMENT BROKERAGE PTY LTD
All rights reserved. Hunter Development Brokerage Pty Ltd advises that this document and all information contained therein is protected by copyright under the Australian Copyright Act 1969. Reproduction of this document in part or whole and/or use without the written permission from Hunter Development Brokerage Pty Ltd constitutes a breach of copyright. The document may only be used for the purposes for which it was commissioned and in accordance with the Terms of Engagement for the commission. Any reference to the document must include the document in its entirety and also include reference to Hunter Development Brokerage Pty Ltd.

PRELIMINARY ISSUED FOR DISCUSSION	
SCALE:	1:2500
DESIGNED:	T.O.
SURVEY:	-
DATUM:	AHD
CONTOUR:	-

PROJECT:
**PROPOSED REZONING OF
PART OF LOT 1006
DP 1270101
128 MUNIBUNG ROAD
BOOLAROO**

TITLE: OVERALL PLAN		
HDB Job No:	22012	Sheet:
DRAWING NO:	22012(RZ)	REV:
CLIENT :	GREEN CAPITAL	1 C

A1

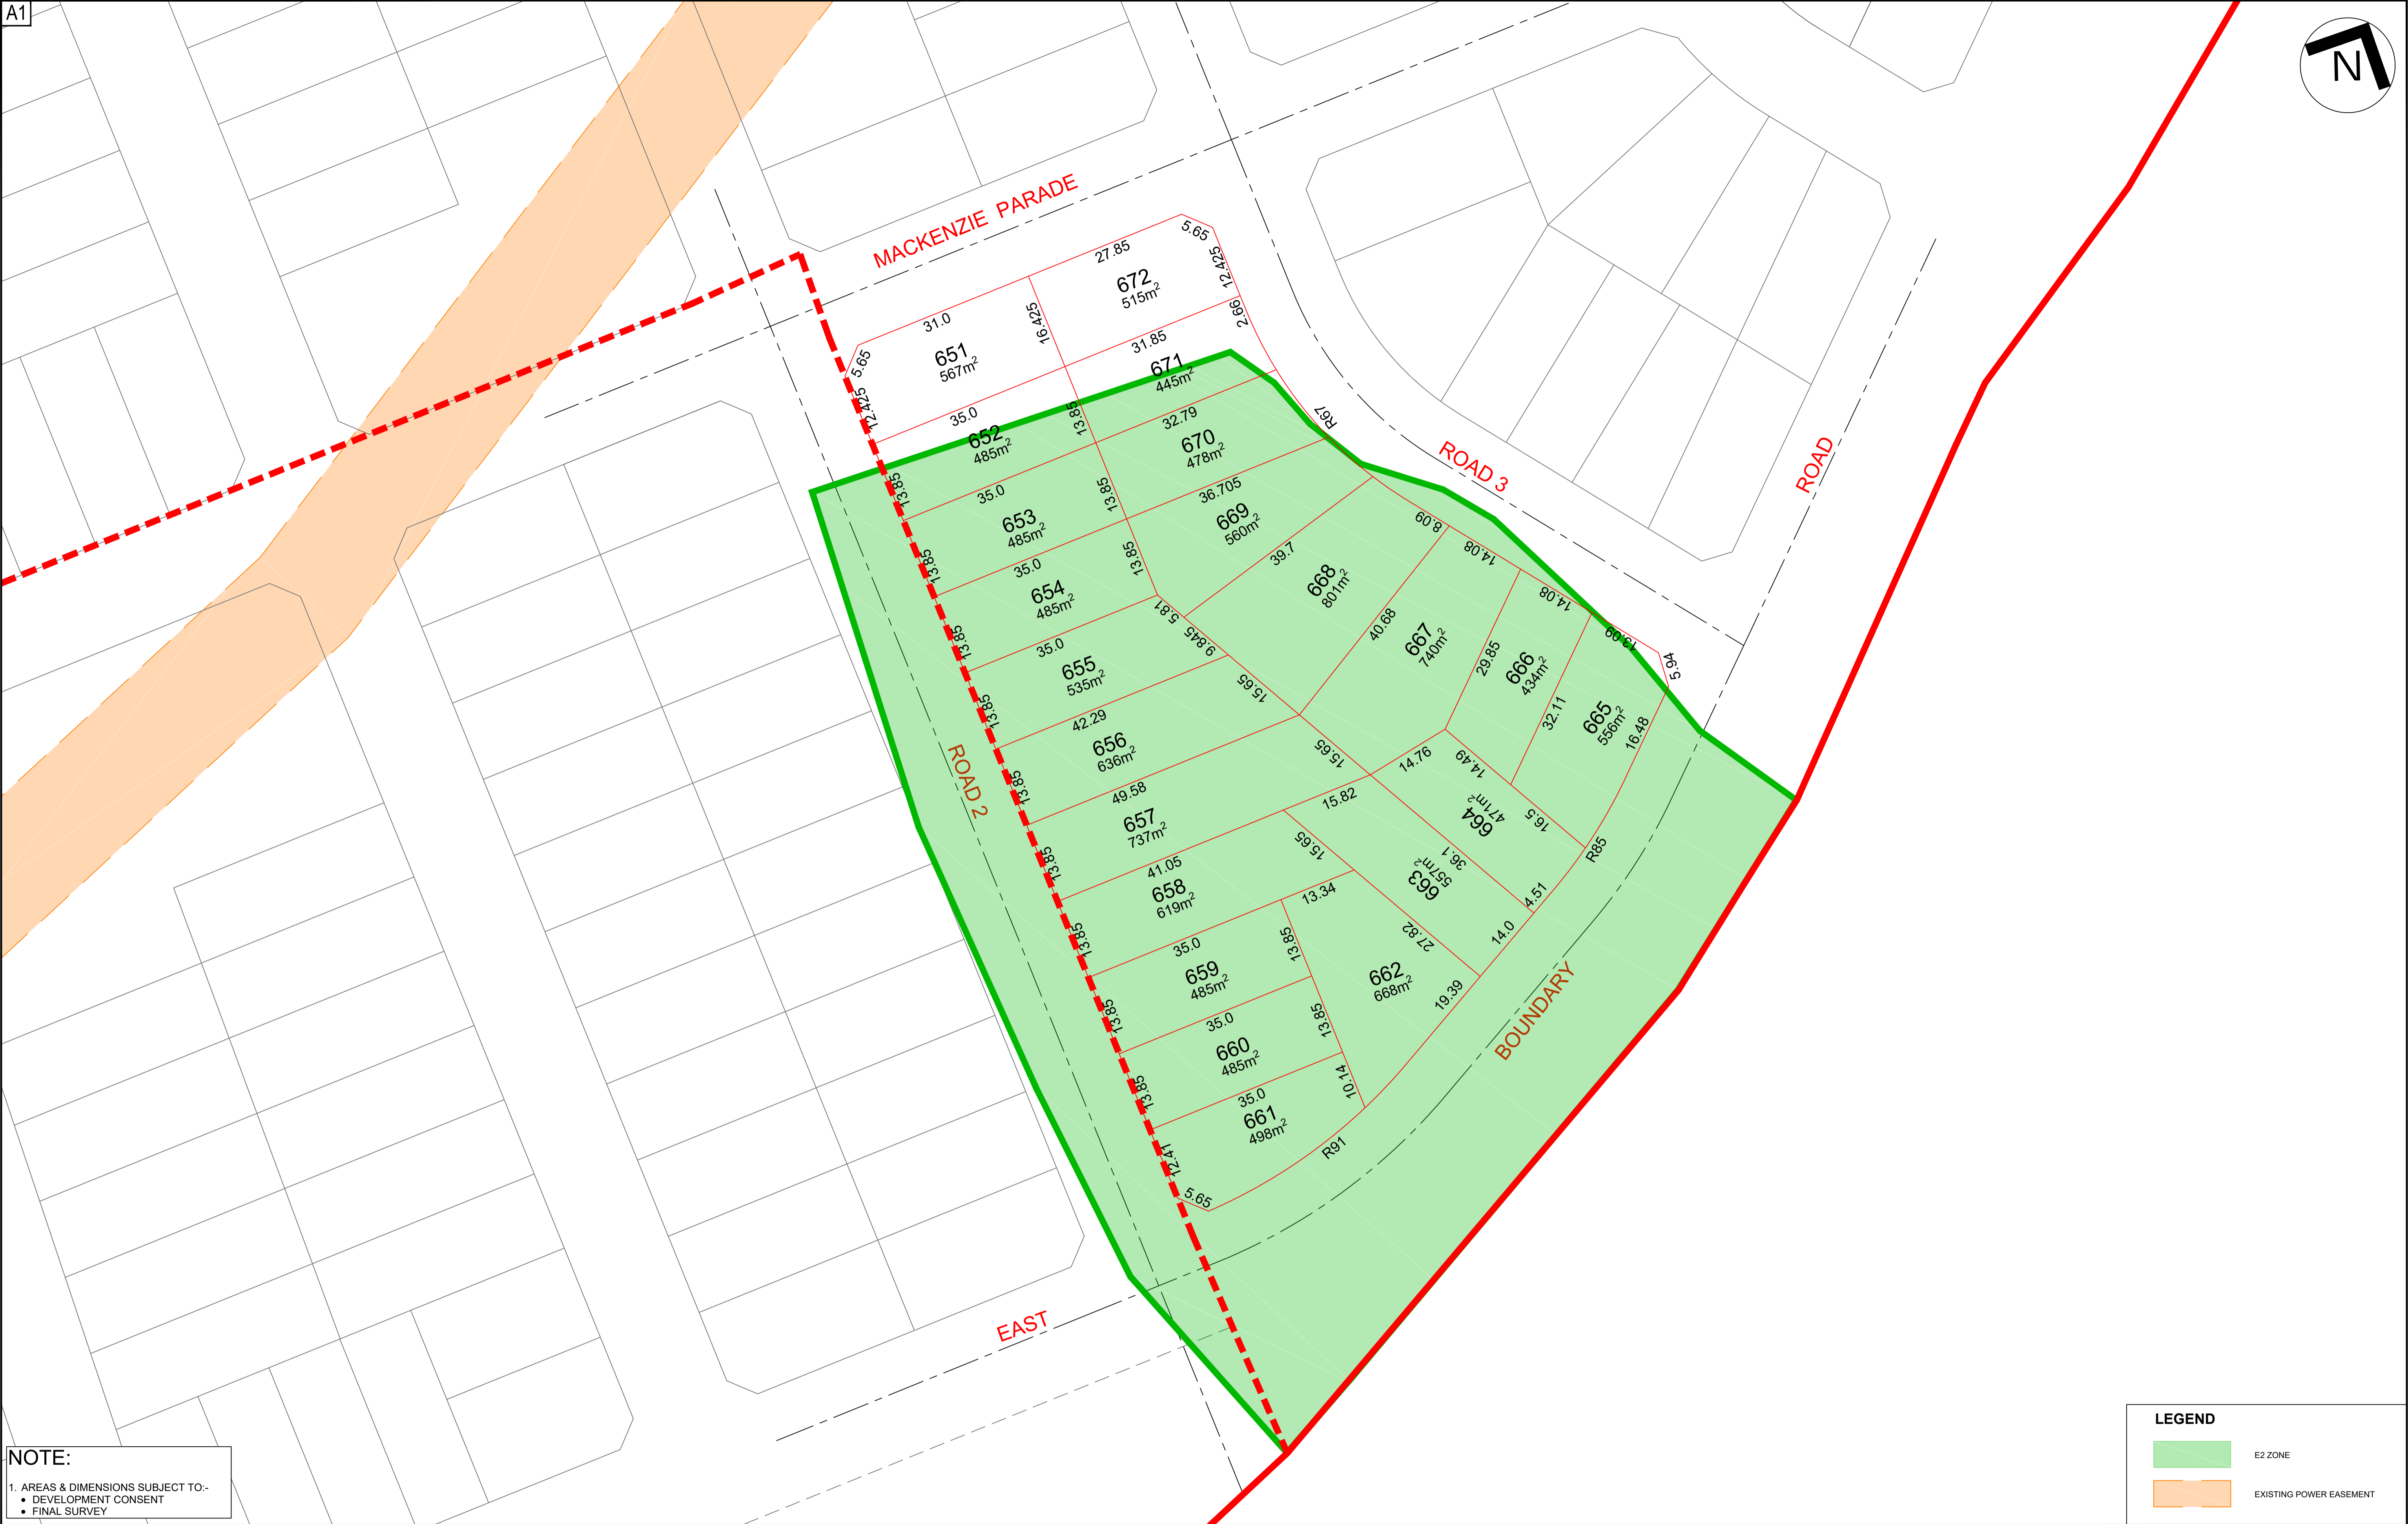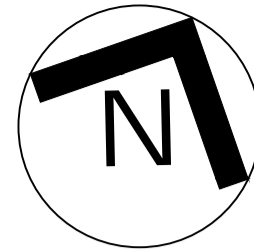


NOTE:
1. AREAS & DIMENSIONS SUBJECT TO:-
• DEVELOPMENT CONSENT
• FINAL SURVEY

LEGEND

E2 ZONE

EXISTING POWER EASEMENT

REV.	DATE	DESCRIPTION	INITIAL	APP.
C	06/06/22	CROSS SECTIONS	S.S.	R.F.
B	24/05/22	LONGSECTIONS	S.S.	R.F.
A	23/05/22	DA ISSUE	S.S.	R.F.

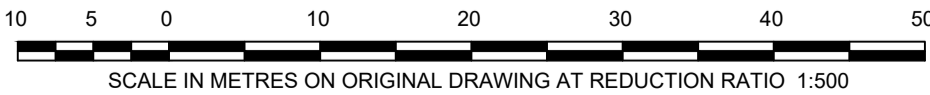

hdb

TownPlanning & Design

1st Floor, 44 Church Street, PO Box 40, MAITLAND NSW 2320

P: (02) 4933 6682 F: (02) 4933 6683

E: admin@hdb.com.au W: www.hdb.com.au


ABN 35 078 017 508

© COPYRIGHT 2021 - HUNTER DEVELOPMENT BROKERAGE PTY LTD
All rights reserved. Hunter Development Brokerage Pty Ltd advises that this document and all information contained therein is protected by copyright under the Australian Copyright Act 1969. Reproduction of this document in part or whole and/or use without the written permission from Hunter Development Brokerage Pty Ltd constitutes a breach of copyright. The document may only be used for the purposes for which it was commissioned and in accordance with the Terms of Engagement for the commission. Any reference to the document must include the document in its entirety and also include reference to Hunter Development Brokerage Pty Ltd.


PRELIMINARY ISSUED FOR DISCUSSION	
SCALE:	1:500
DESIGNED:	T.O.
SURVEY:	-
DATUM:	AHD
CONTOUR:	-

PROJECT:
**PROPOSED REZONING OF
PART OF LOT 1006
DP 1270101
128 MUNIBUNG ROAD
BOOLAROO**

TITLE: POTENTIAL LOT DETAILS		
HDB Job No:	22012	Sheet: 2
DRAWING NO:	22012(RZ)	
CLIENT :	GREEN CAPITAL	
		REV: C

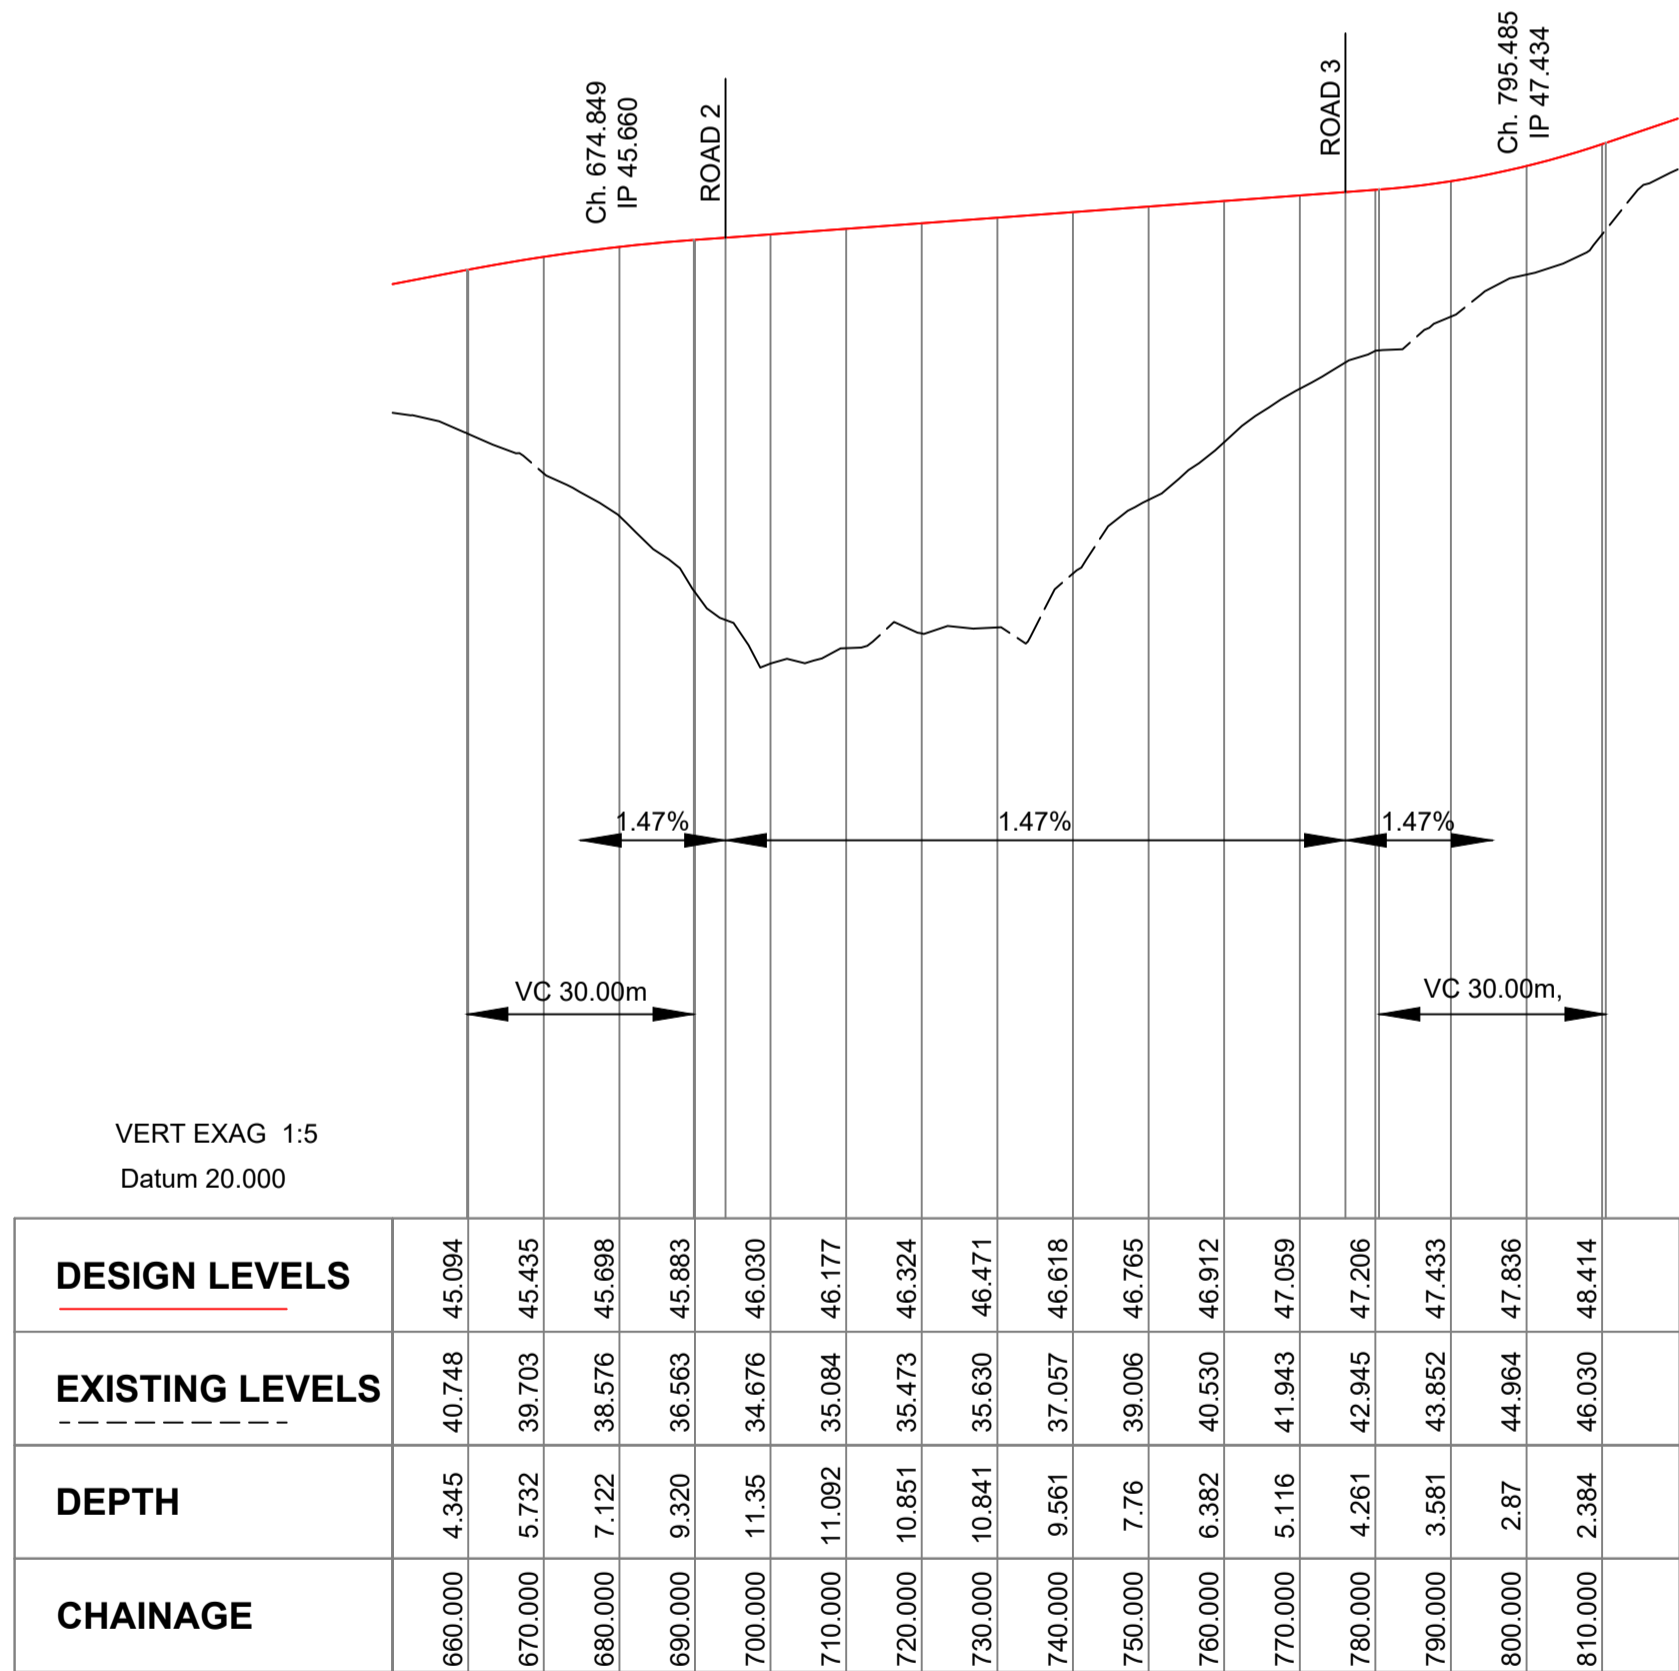

MCKENZIE ROAD

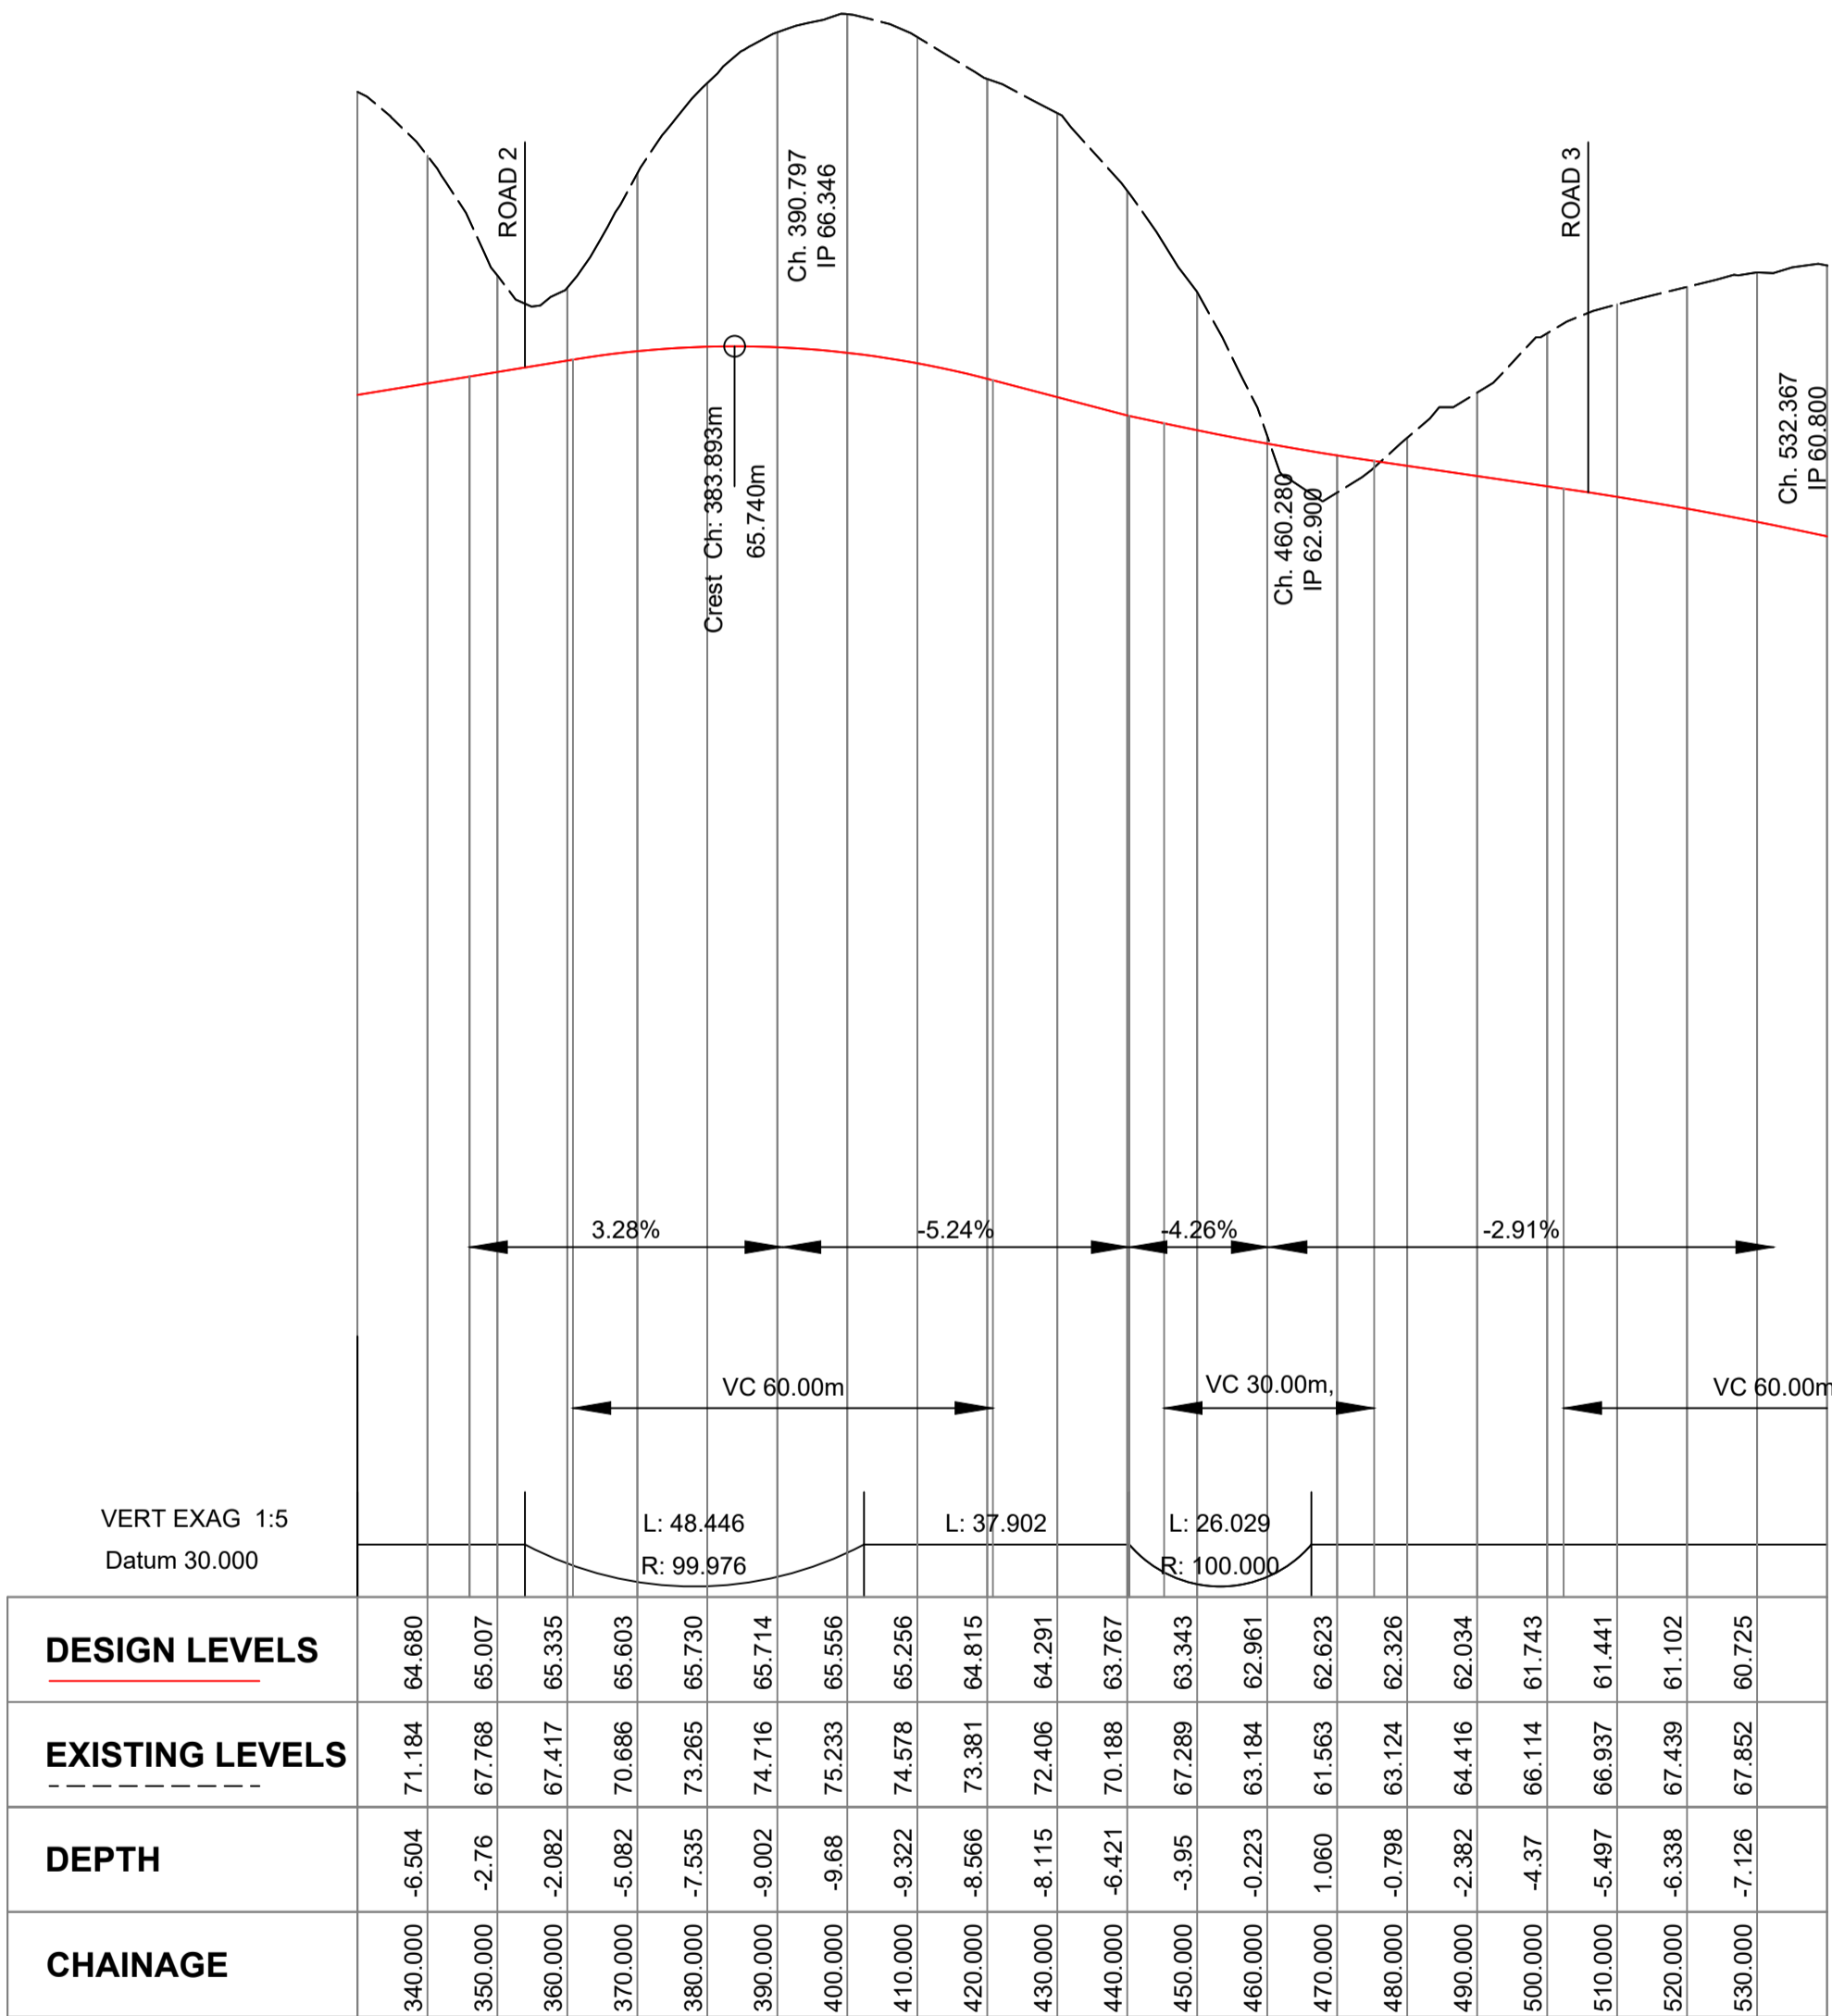


EAST BOUNDARY ROAD

ROAD LONG SECTIONS

HORIZONTAL SCALE 1:1000 @ A1 & 1:2000 @ A3
VERTICAL SCALE 1:200 @ A1 & 1:400 @ A3

REV.	DATE	DESCRIPTION	INITIAL	APP.
C	06/06/22	CROSS SECTIONS	S.S.	R.F.
B	24/05/22	LONGSECTIONS	S.S.	R.F.
A	23/05/22	DA ISSUE	S.S.	R.F.

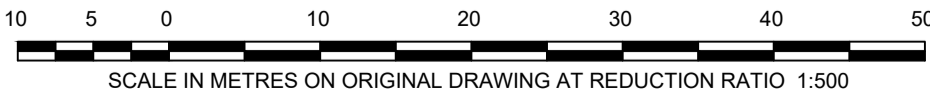



TownPlanning & Design

1st Floor, 44 Church Street, PO Box 40, MAITLAND NSW 2320

P: (02) 4933 6682 F: (02) 4933 6683

E: admin@hdb.com.au W: www.hdb.com.au

ABN 35 078 017 508

© COPYRIGHT 2021 - HUNTER DEVELOPMENT BROKERAGE PTY LTD


All rights reserved. Hunter Development Brokerage Pty Ltd advises that this document and all information contained therein is protected by copyright under the Australian Copyright Act 1969. Reproduction of this document in part or whole and/or use without the written permission from Hunter Development Brokerage Pty Ltd constitutes a breach of copyright. The document may only be used for the purposes for which it was commissioned and in accordance with the Terms of Engagement for the commission. Any reference to the document must include the document in its entirety and also include reference to Hunter Development Brokerage Pty Ltd.

PRELIMINARY ISSUED FOR DISCUSSION	
SCALE:	AS NOTED
DESIGNED:	T.O.
SURVEY:	-
DATUM:	AHD
CONTOUR:	-


PROJECT:

PROPOSED REZONING OF
PART OF LOT 1006
DP 1270101
128 MUNIBUNG ROAD
BOOLAROO

TITLE: ROAD LONGSECTIONS		
HDB Job No:	22012	Sheet: 3
DRAWING NO:	22012(RZ)	
CLIENT :	GREEN CAPITAL	
		REV: C

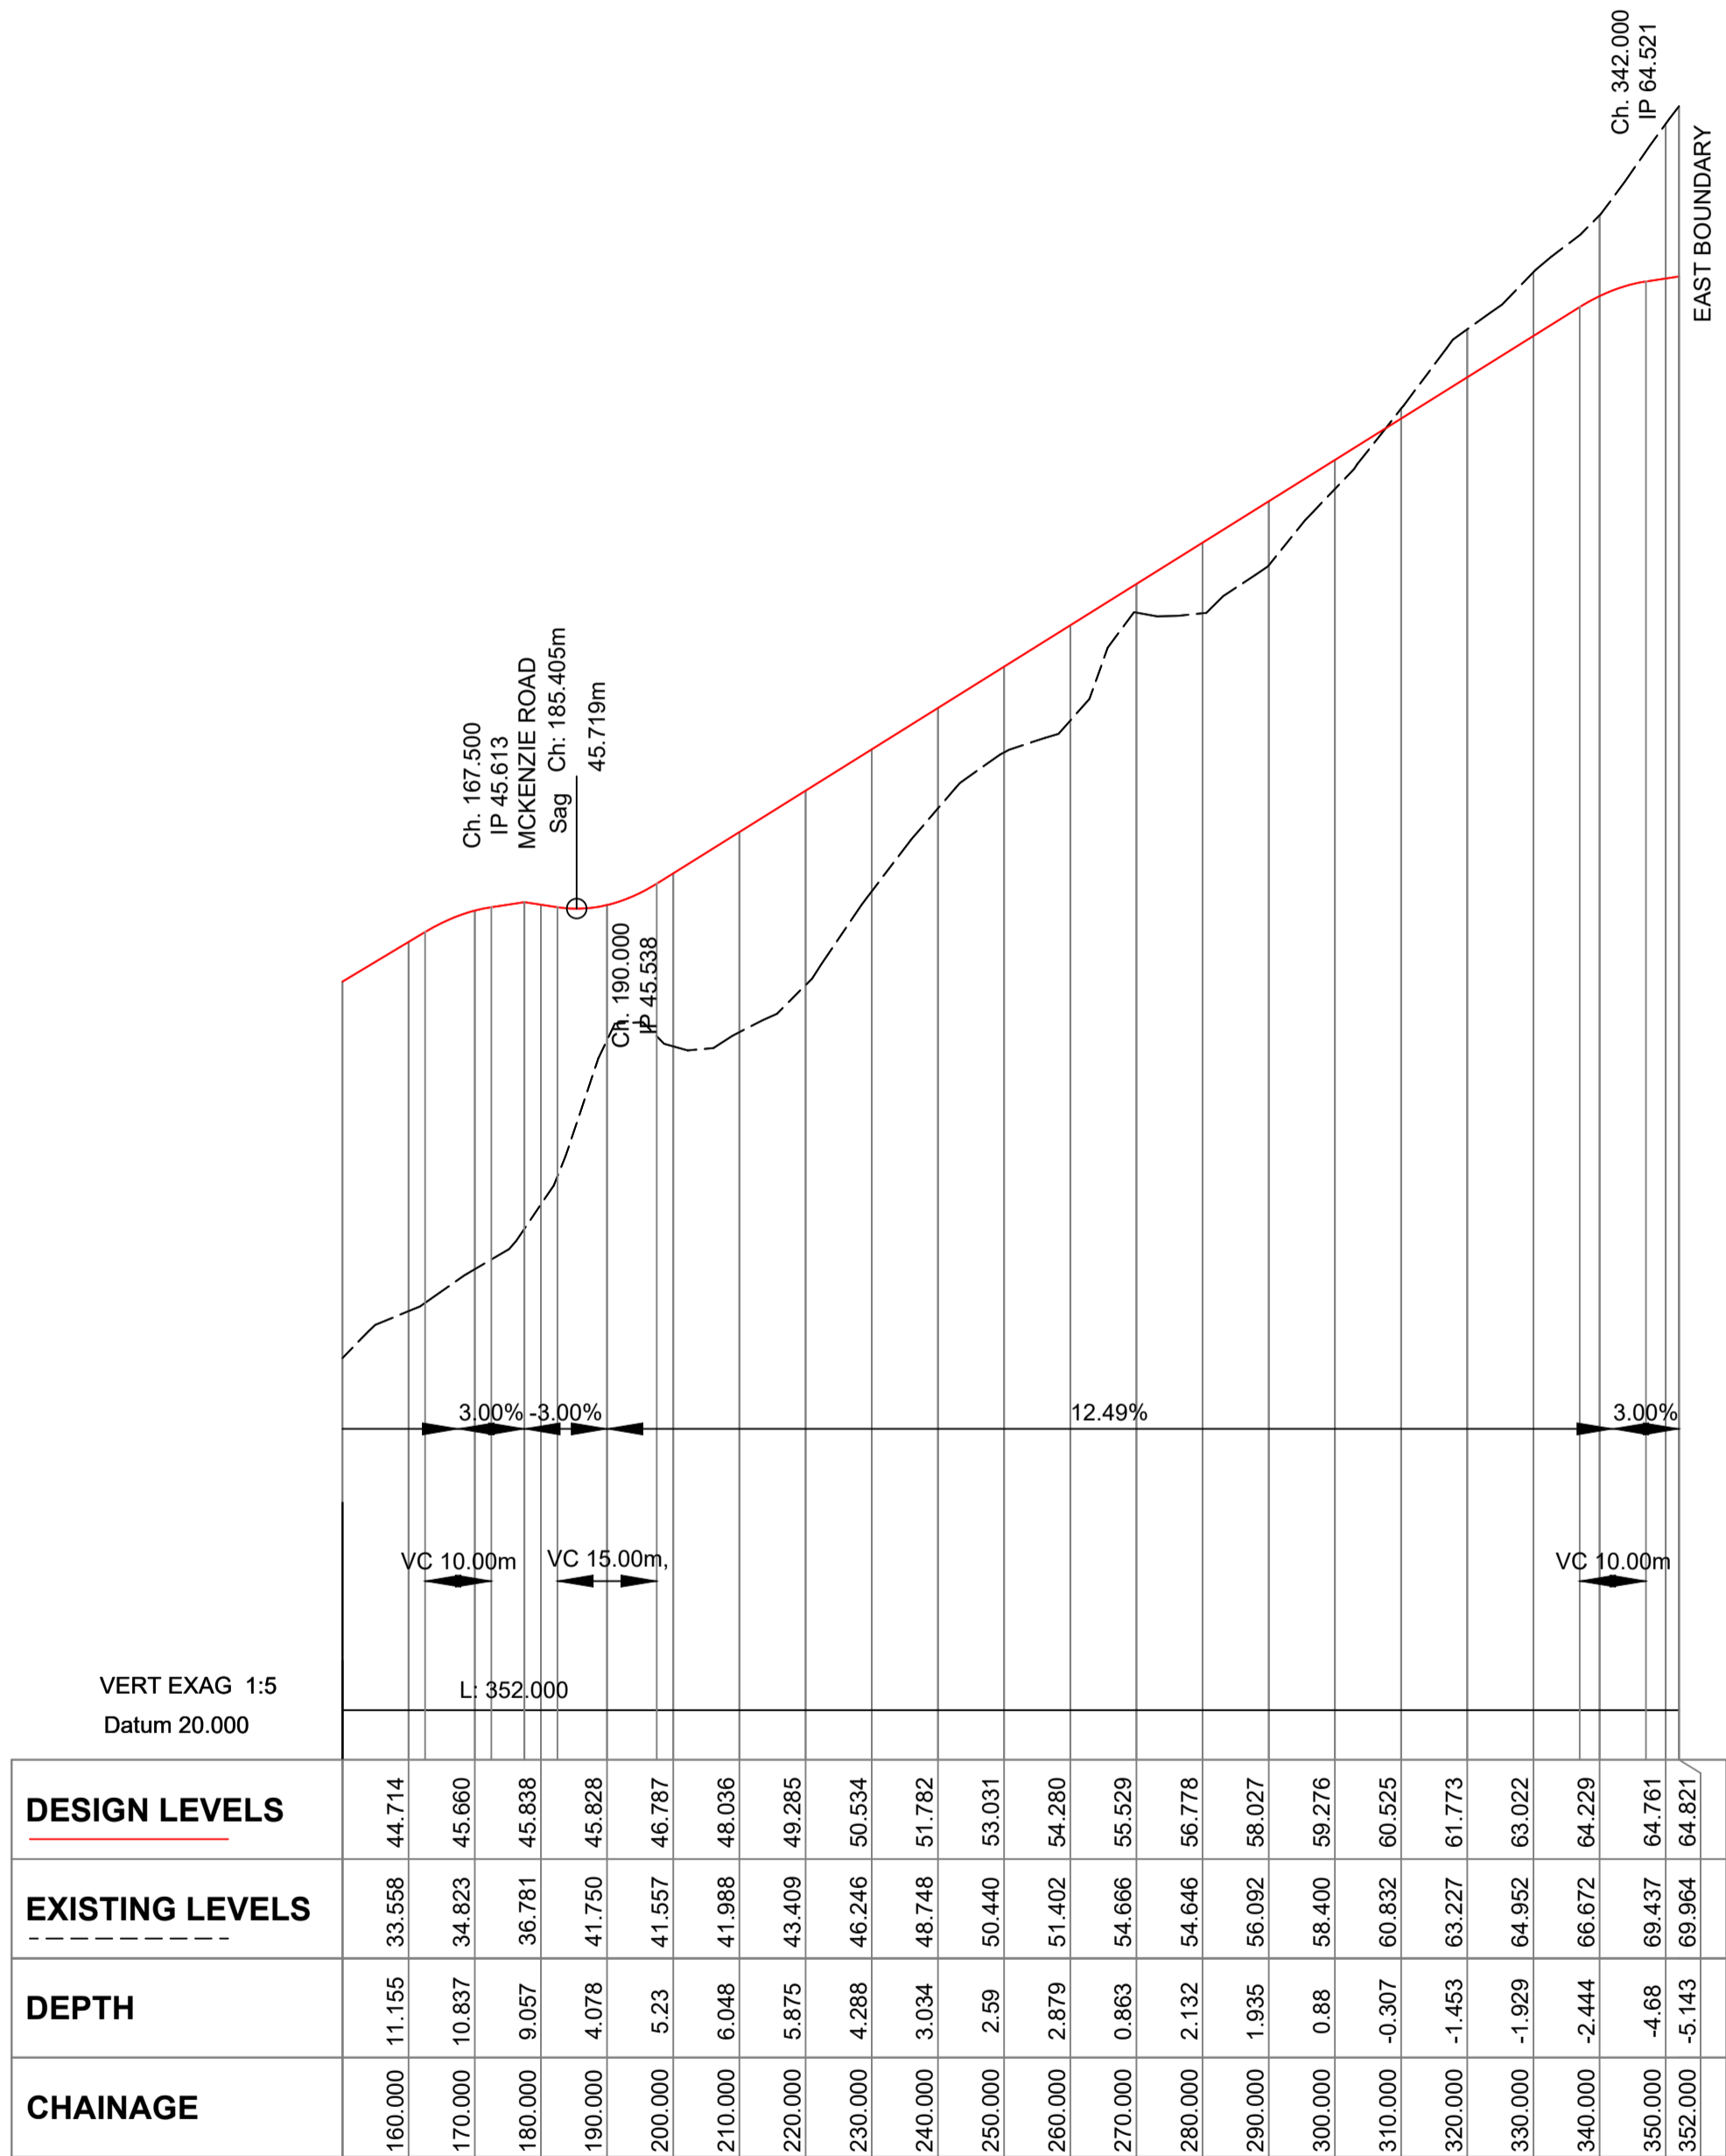

ROAD 2

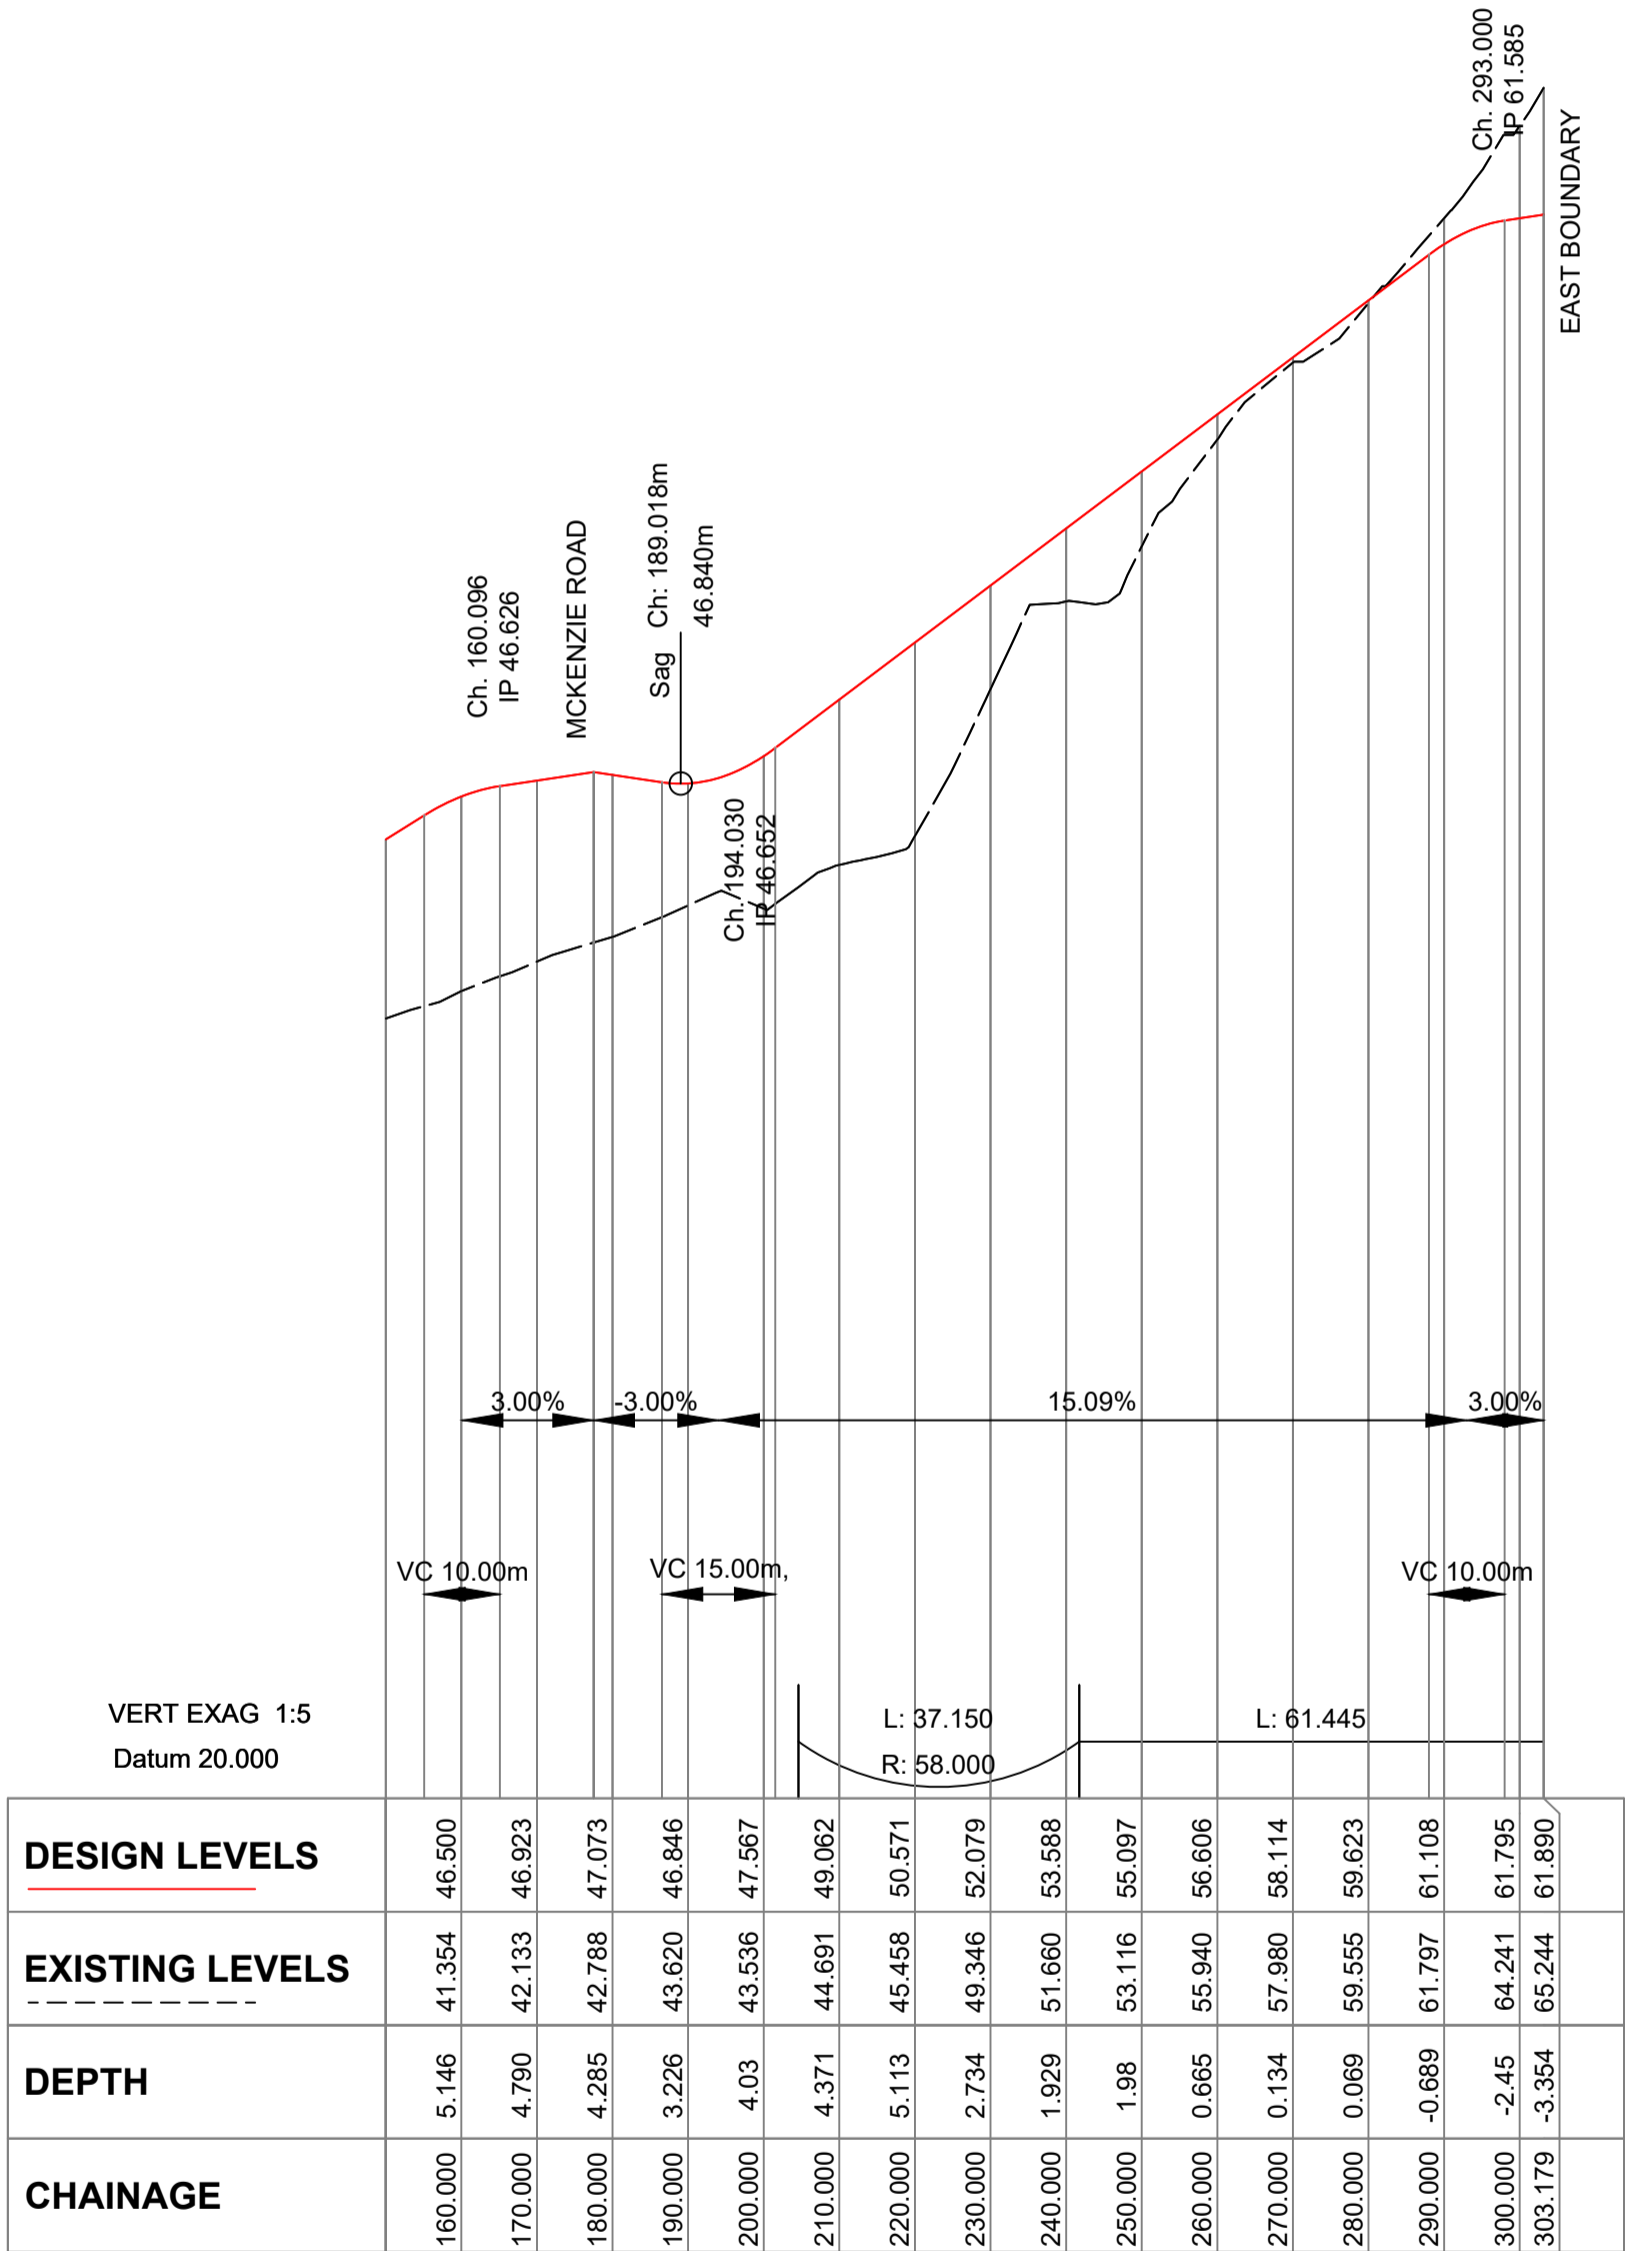


ROAD 3

ROAD LONG SECTIONS

HORIZONTAL SCALE 1:1000 @ A1 & 1:2000 @ A3
VERTICAL SCALE 1:200 @ A1 & 1:400 @ A3

REV.	DATE	DESCRIPTION	INITIAL	APP.
C	06/06/22	CROSS SECTIONS	S.S.	R.F.
B	24/05/22	LONGSECTIONS	S.S.	R.F.
A	23/05/22	DA ISSUE	S.S.	R.F.

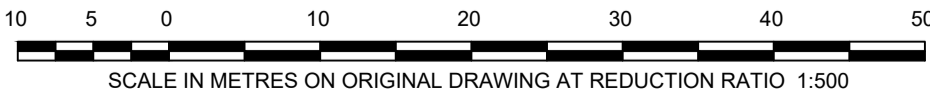

TownPlanning & Design

1st Floor, 44 Church Street, PO Box 40, MAITLAND NSW 2320

P: (02) 4933 6682 F: (02) 4933 6683

E: admin@hdb.com.au W: www.hdb.com.au

ABN 35 078 017 508

© COPYRIGHT 2021 - HUNTER DEVELOPMENT BROKERAGE PTY LTD


All rights reserved. Hunter Development Brokerage Pty Ltd advises that this document and all information contained therein is protected by copyright under the Australian Copyright Act 1969. Reproduction of this document in part or whole and/or use without the written permission from Hunter Development Brokerage Pty Ltd constitutes a breach of copyright. The document may only be used for the purposes for which it was commissioned and in accordance with the Terms of Engagement for the commission. Any reference to the document must include the document in its entirety and also include reference to Hunter Development Brokerage Pty Ltd.

PRELIMINARY ISSUED FOR DISCUSSION
SCALE: AS NOTED
DESIGNED: T.O.
SURVEY: -
DATUM: AHD
CONTOUR: -


PROJECT:

PROPOSED REZONING OF
PART OF LOT 1006
DP 1270101
128 MUNIBUNG ROAD
BOOLAROO

TITLE: ROAD LONGSECTIONS		
HDB Job No:	22012	Sheet:
DRAWING NO:	22012(RZ)	REV:
CLIENT :	GREEN CAPITAL	4 C

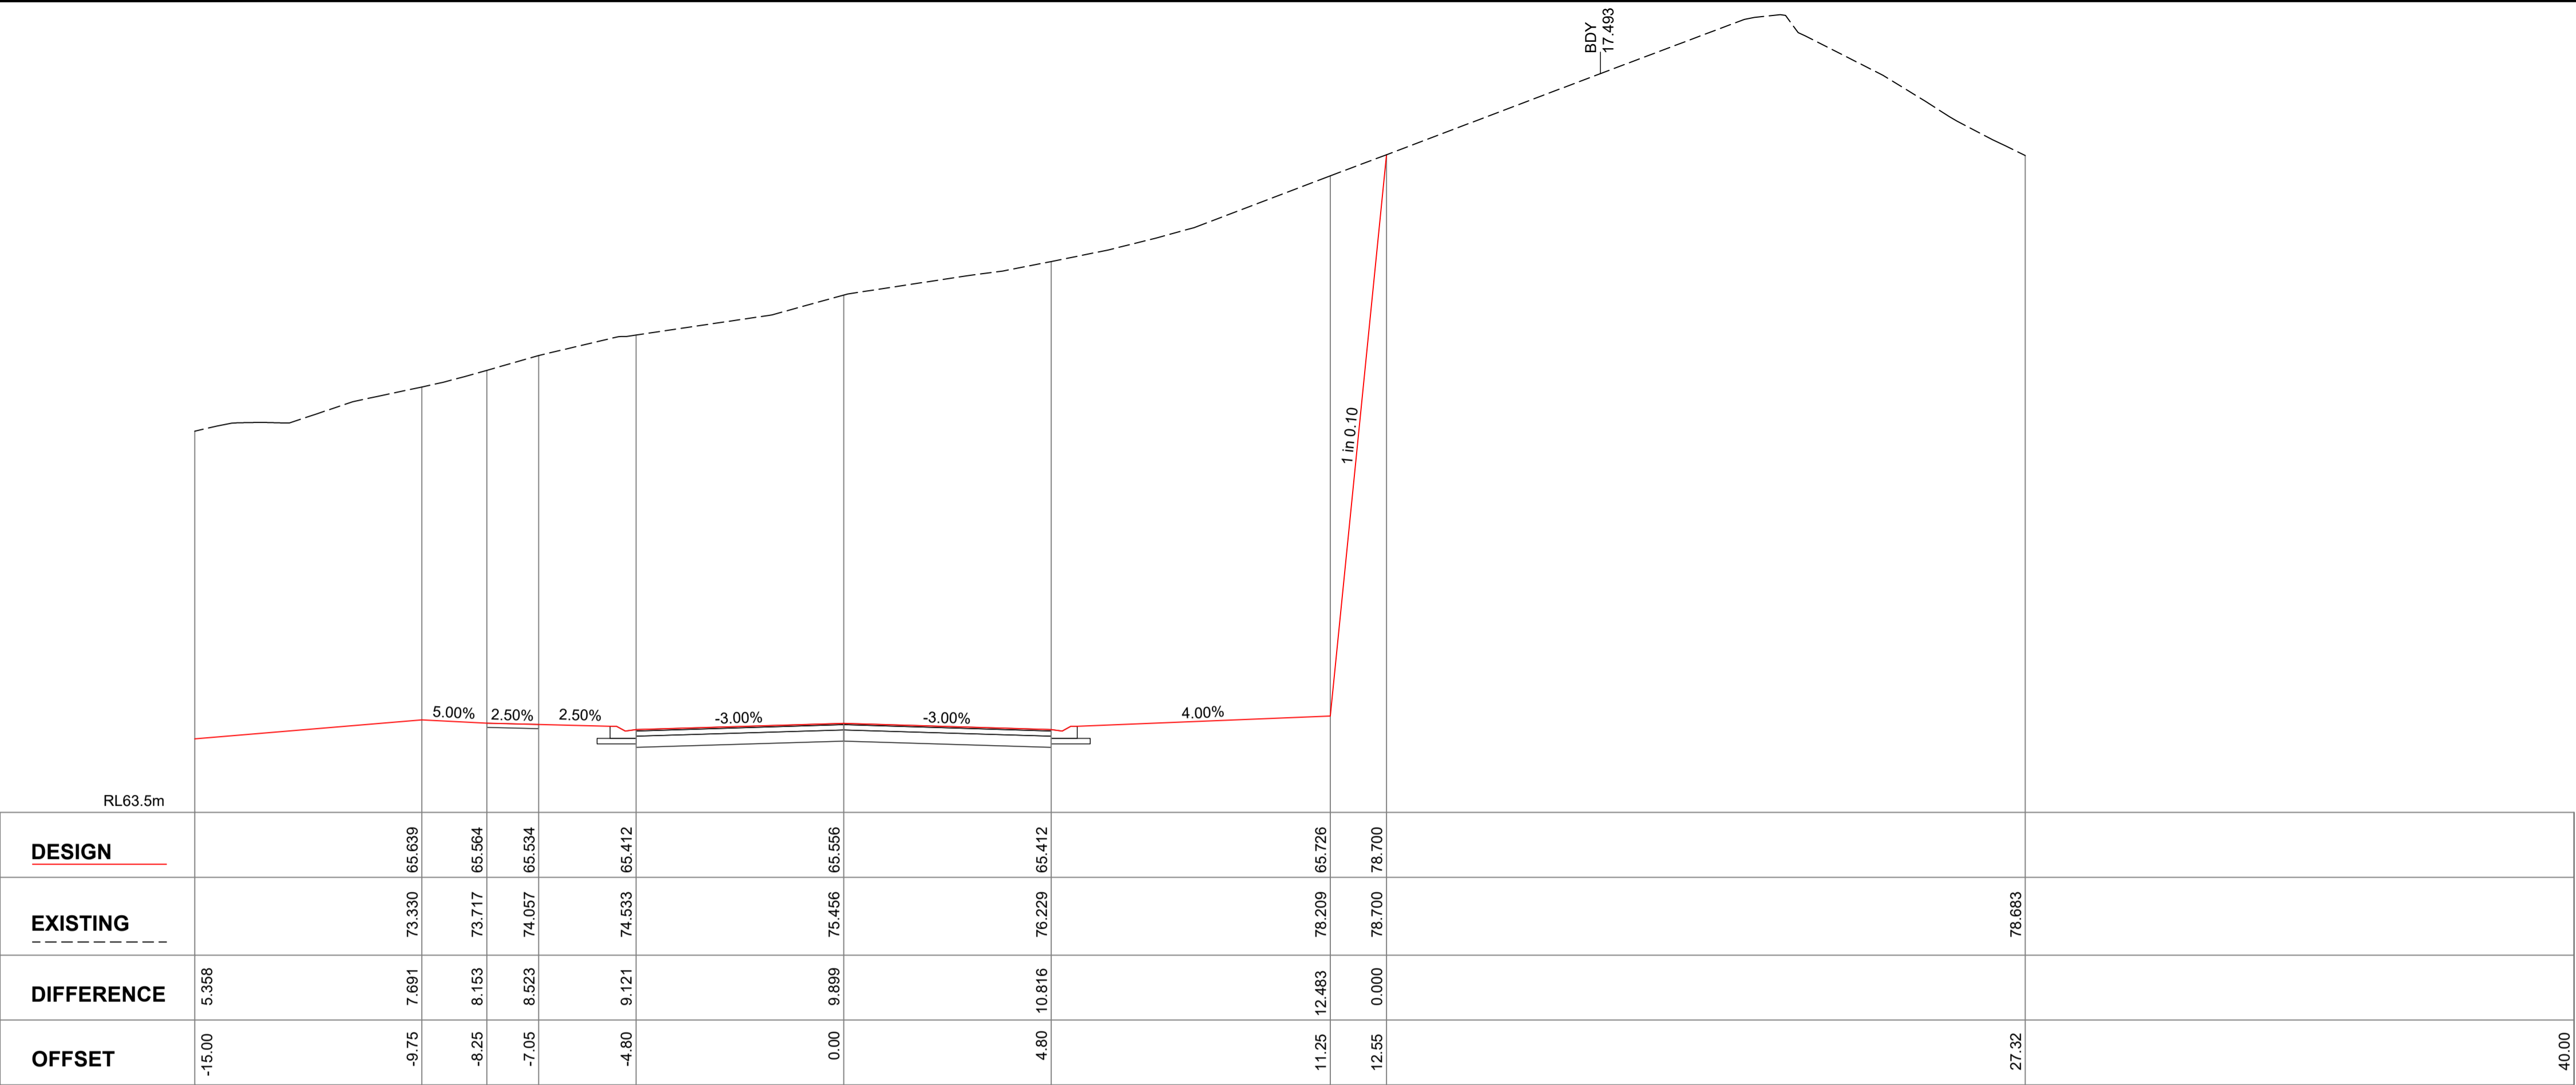

CH 400.00 m

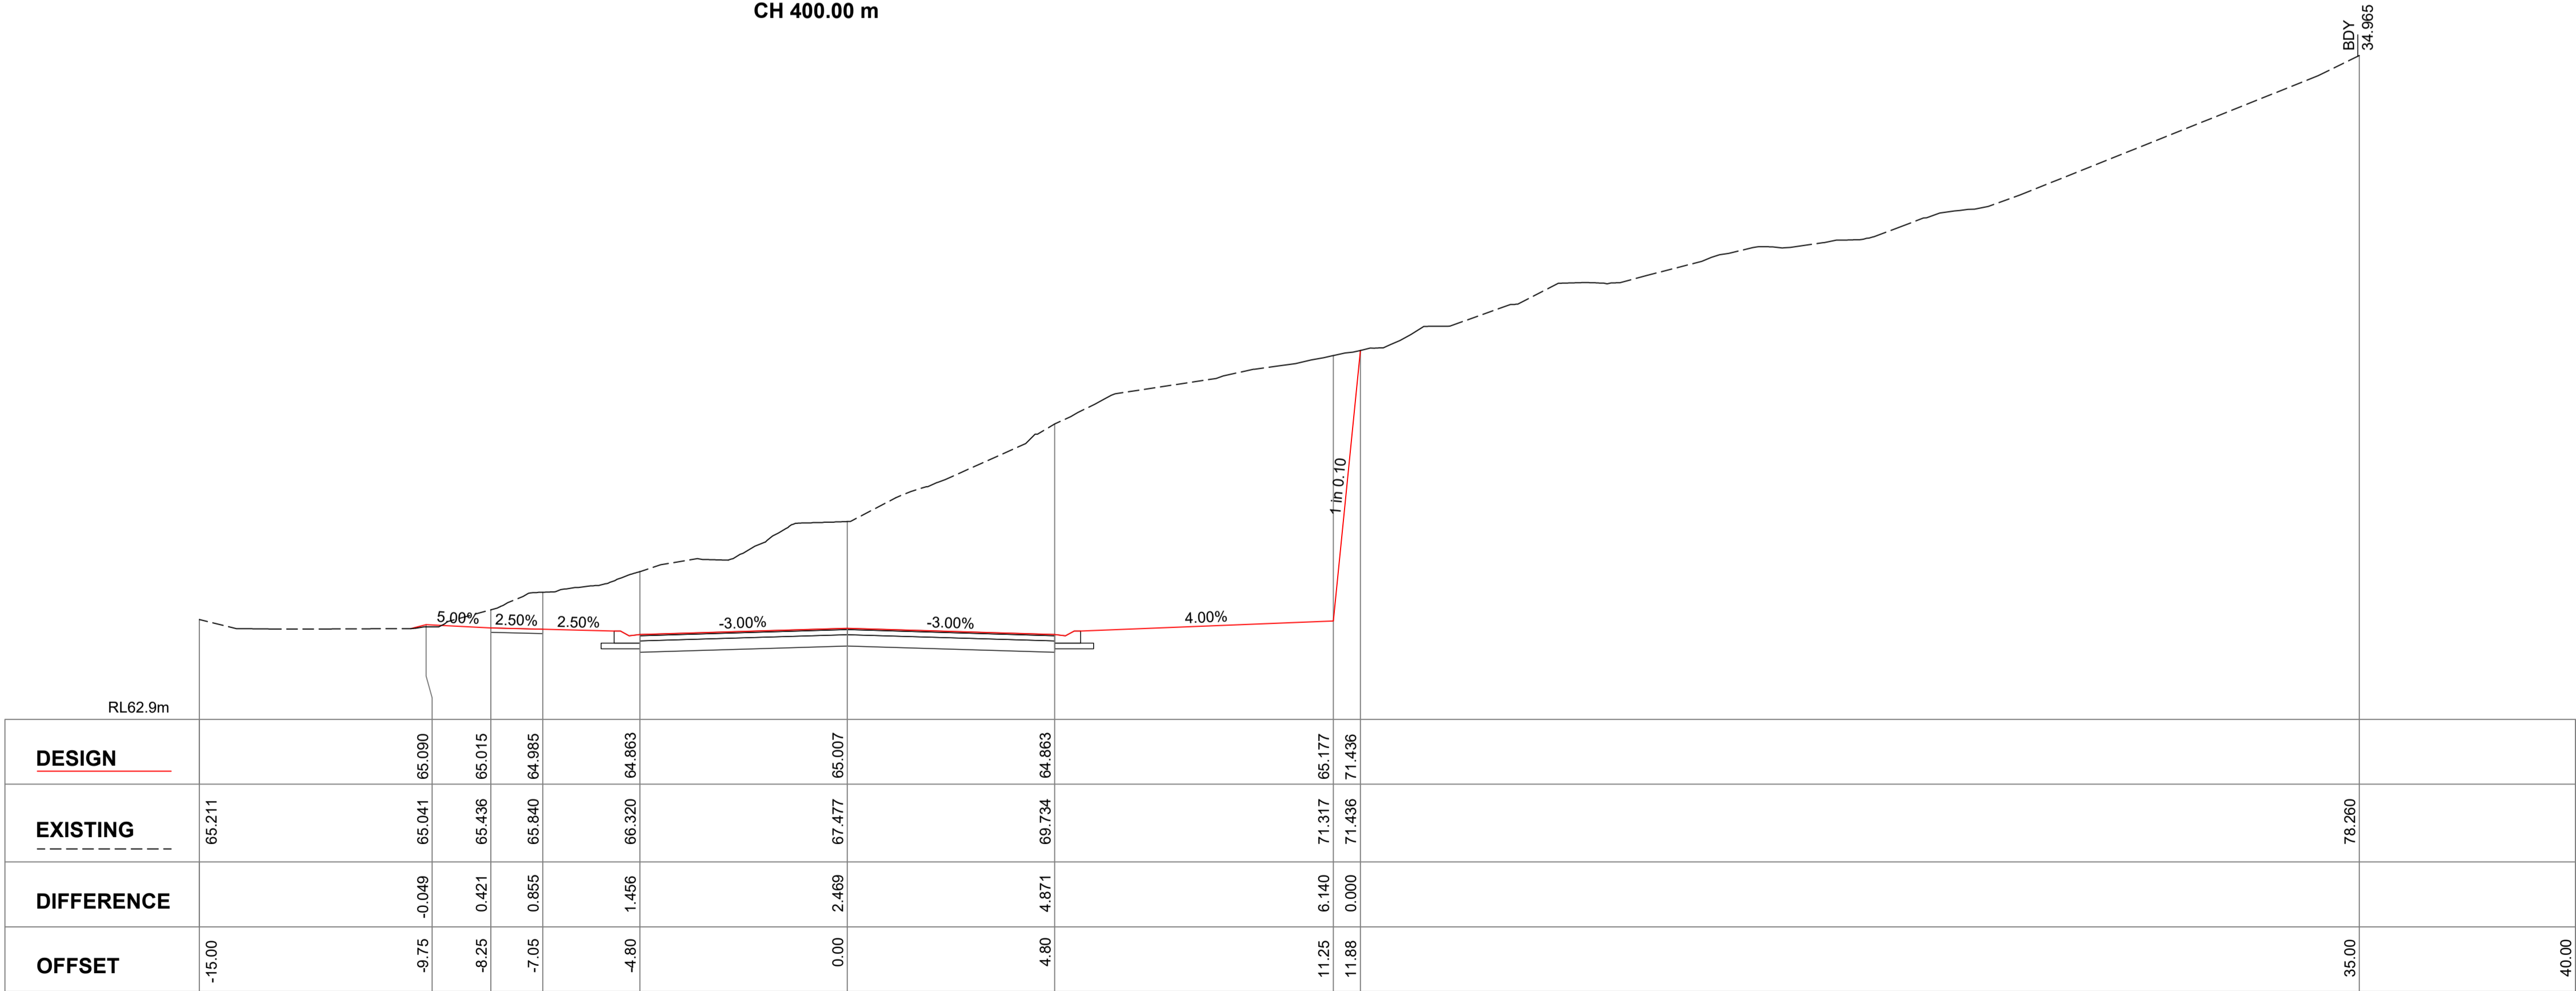


CH 350.00 m

ROAD CROSS SECTIONS

HORIZONTAL SCALE 1:100 @ A1 & 1:200 @ A3
VERTICAL SCALE 1:100 @ A1 & 1:200 @ A3

REV.	DATE	DESCRIPTION	INITIAL	APP.
C	06/06/22	CROSS SECTIONS	S.S.	R.F.
B	24/05/22	LONGSECTIONS	S.S.	R.F.
A	23/05/22	DA ISSUE	S.S.	R.F.

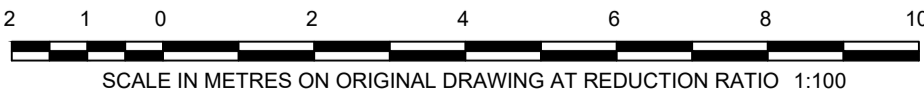



TownPlanning & Design

1st Floor, 44 Church Street, PO Box 40, MAITLAND NSW 2320

P: (02) 4933 6682 F: (02) 4933 6683

E: admin@hdb.com.au W: www.hdb.com.au

ABN 35 078 017 508

© COPYRIGHT 2021 - HUNTER DEVELOPMENT BROKERAGE PTY LTD


All rights reserved. Hunter Development Brokerage Pty Ltd advises that this document and all information contained therein is protected by copyright under the Australian Copyright Act 1969. Reproduction of this document in part or whole and/or use without the written permission from Hunter Development Brokerage Pty Ltd constitutes a breach of copyright. The document may only be used for the purposes for which it was commissioned and in accordance with the Terms of Engagement for the commission. Any reference to the document must include the document in its entirety and also include reference to Hunter Development Brokerage Pty Ltd.

PRELIMINARY ISSUED FOR DISCUSSION	
SCALE:	AS NOTED
DESIGNED:	T.O.
SURVEY:	-
DATUM:	AHD
CONTOUR:	-

PROJECT:

PROPOSED REZONING OF
PART OF LOT 1006
DP 1270101
128 MUNIBUNG ROAD
BOOLAROO

TITLE: CROSS SECTIONS EAST BOUNDARY ROAD		
HDB Job No:	22012	Sheet:
DRAWING NO:	22012(RZ)	REV:
CLIENT:	GREEN CAPITAL	5 C

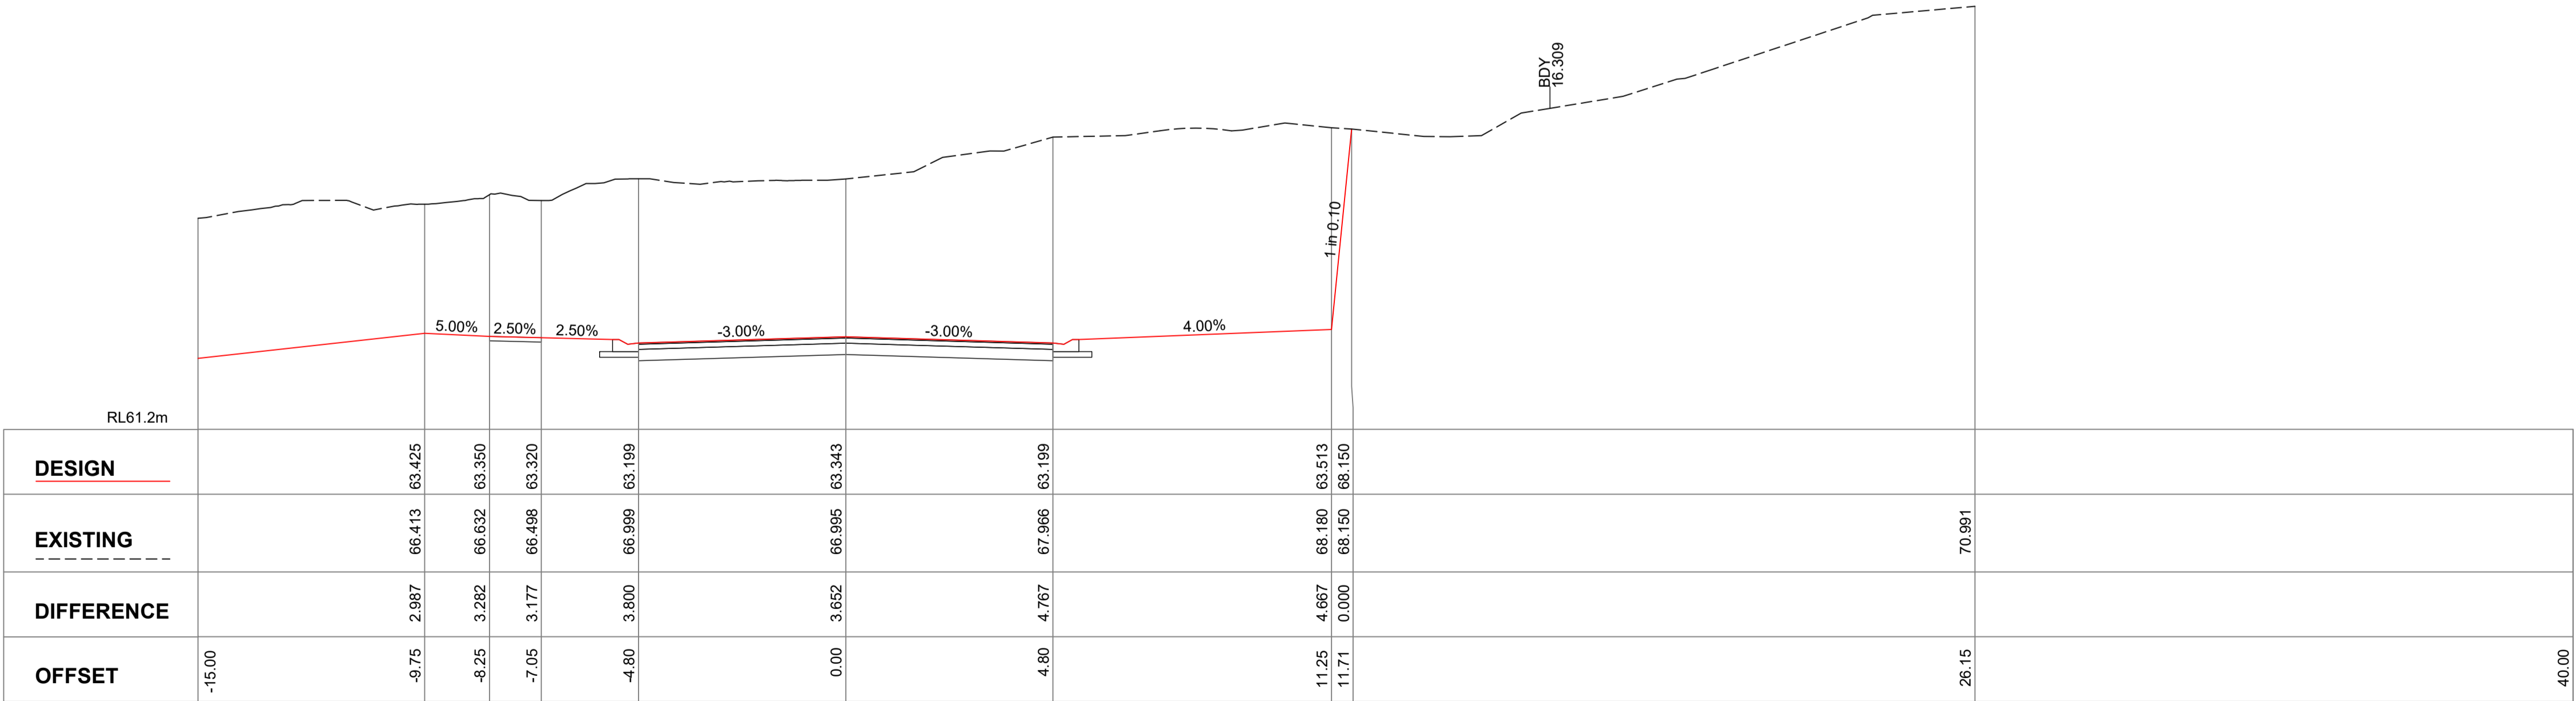


CH 450.00 m

ROAD CROSS SECTIONS

HORIZONTAL SCALE 1:100 @ A1 & 1:200 @ A3
VERTICAL SCALE 1:100 @ A1 & 1:200 @ A3

REV.	DATE	DESCRIPTION	INITIAL	APP.
C	06/06/22	CROSS SECTIONS	S.S.	R.F.
B	24/05/22	LONGSECTIONS	S.S.	R.F.
A	23/05/22	DA ISSUE	S.S.	R.F.

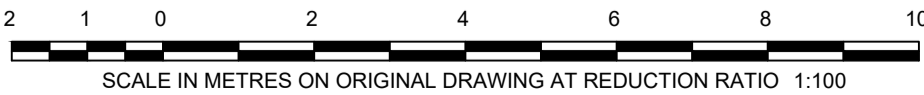



TownPlanning & Design

1st Floor, 44 Church Street, PO Box 40, MAITLAND NSW 2320

P: (02) 4933 6682 F: (02) 4933 6683

E: admin@hdb.com.au W: www.hdb.com.au

ABN 35 078 017 508

© COPYRIGHT 2021 - HUNTER DEVELOPMENT BROKERAGE PTY LTD

All rights reserved. Hunter Development Brokerage Pty Ltd advises that this document and all information contained therein is protected by copyright under the Australian Copyright Act 1969. Reproduction of this document in part or whole and/or use without the written permission from Hunter Development Brokerage Pty Ltd constitutes a breach of copyright. The document may only be used for the purposes for which it was commissioned and in accordance with the Terms of Engagement for the commission. Any reference to the document must include the document in its entirety and also include reference to Hunter Development Brokerage Pty Ltd.

PRELIMINARY ISSUED FOR DISCUSSION	
SCALE:	AS NOTED
DESIGNED:	T.O.
SURVEY:	-
DATUM:	AHD
CONTOUR:	-

PROJECT:

PROPOSED REZONING OF
PART OF LOT 1006
DP 1270101
128 MUNIBUNG ROAD
BOOLAROO

TITLE: CROSS SECTIONS EAST BOUNDARY ROAD		
HDB Job No:	22012	Sheet: <div>6</div>
DRAWING NO:	22012(RZ)	
CLIENT :	GREEN CAPITAL	
		REV: <div>C</div>