
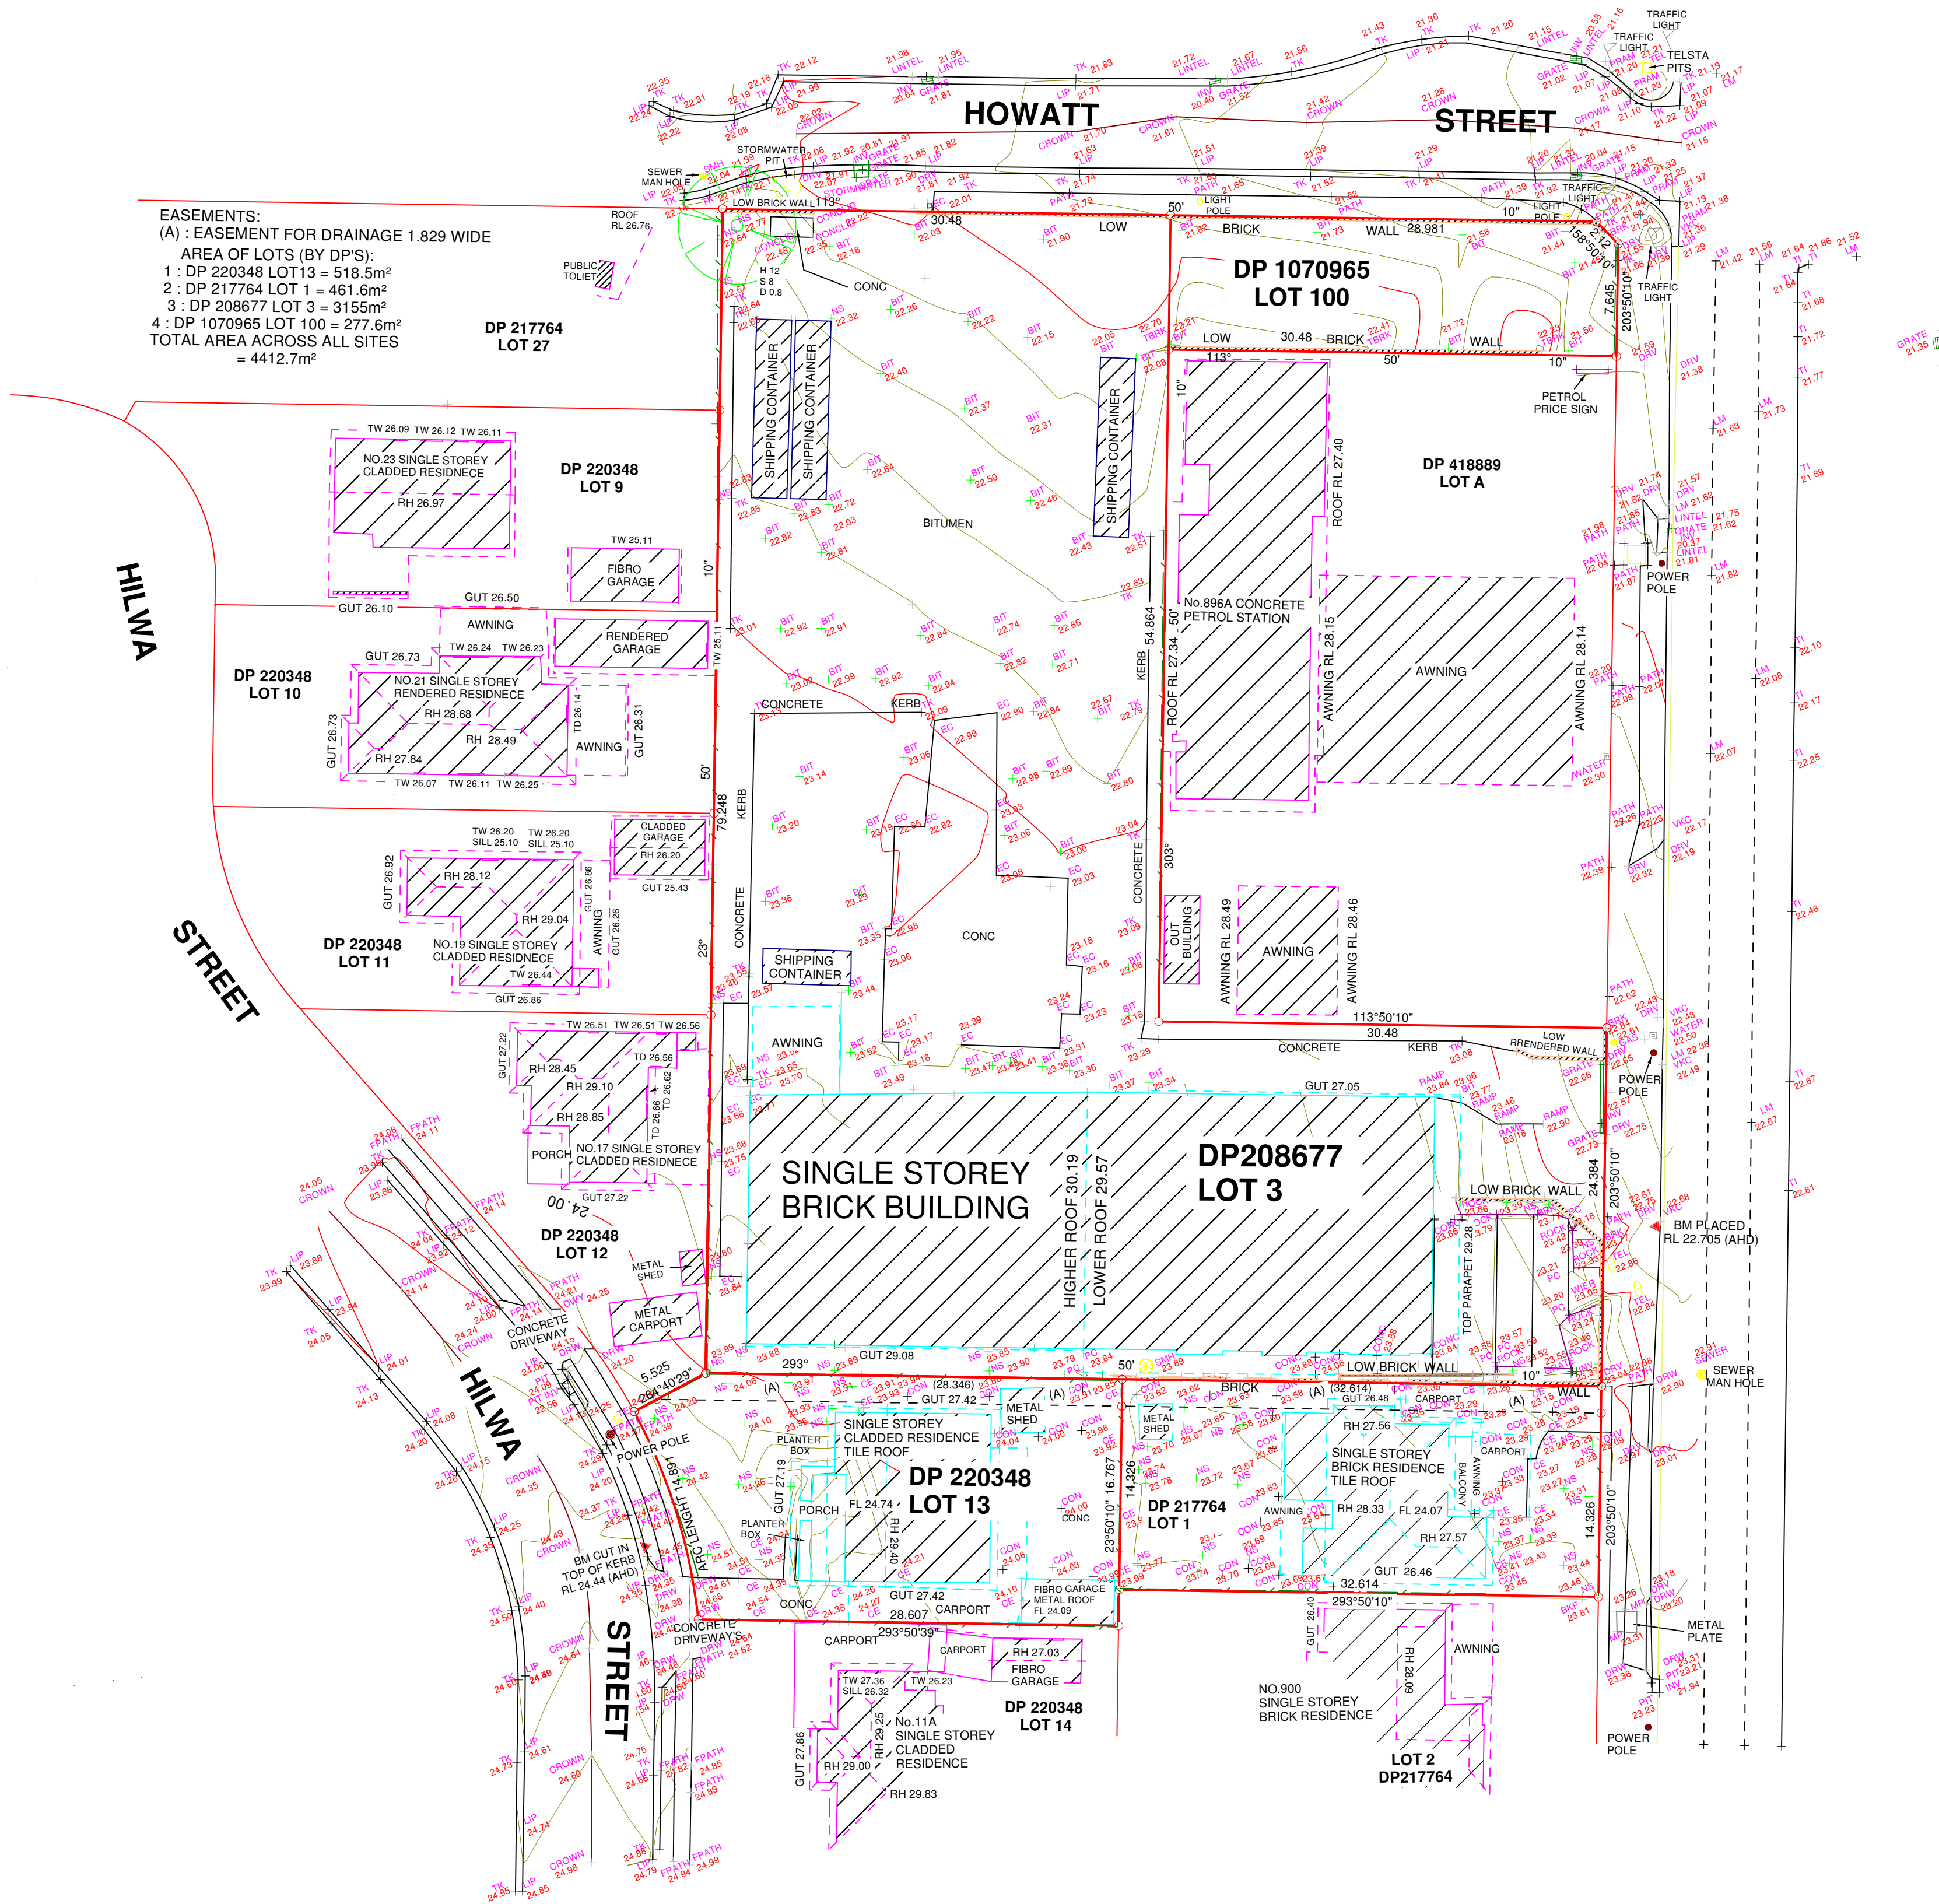


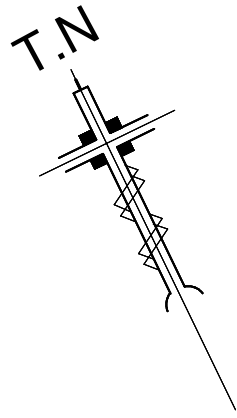

LEGEND

- TI : TOP OF ISLAND
- LM : LINE MARKING
- INV : INVERT OF PIT
- DRV : DRIVEWAY
- BRK : TOP OF BRICK
- RH : RIDGE HEIGHT
- GUT : GUTTER
- FL : FLOOR LEVEL
- TK : TOP OF KERB
- LIP : LIP OF GUTTER
- NS : NATURAL SHOT
- BIT : BITUMEN
- EC : EDGE OF CONCRETE
- WATER
- TELSTRA
- POWER POLE
- BENCH MARK
- LIGHT POLE
- SEWER MAN HOLE
- STORMWATER PIT
- GRATE
- TRAFFIC LIGHT
- TREE

AMENDMENTS	
DATE:	DESCRIPTION:

NOTES:
ANY POINT CRITICAL TO THE PREPARATION OF PLANS AND/OR CONSTRUCTION SHOULD BE CHECKED BY THE BUILDER BEFORE ANY WORK COMMENCING. ALL SERVICES ARE INDICATIVE ONLY. OTHER SERVICES MAY EXIST. ALL TREES ARE APPROXIMATE LOCATION AND SIZE ONLY. DIAL BEFORE YOU DIG SHOULD BE UNDERTAKEN PRIOR TO ANY EXCAVATION WORK ON 1100. PRIOR TO THE COMPLETION OF ANY PLANS AND/OR CONSTRUCTION FURTHER FIELD WORK SHOULD BE UNDERTAKEN.

 PH: 9786 6734 SHOP 1 103 CANN ST BASS HILL 2197 EMAIL: survey@urbanex.net.au		CLIENT:	JOB ADDRESS:	JOB No:
		CLIENT ADDRESS:	896-898 WOODVILLE ROAD, VILLAWOOD 2163	80-2022
		SCALE: 1:400 ON A1	LEVELS: AHD LEVELS DERIVED FROM PM 3347	DATE: 05.07.2022