







PODIUM LANDSCAPE PLAN




level 2

PODIUM LANDSCAPE PLAN

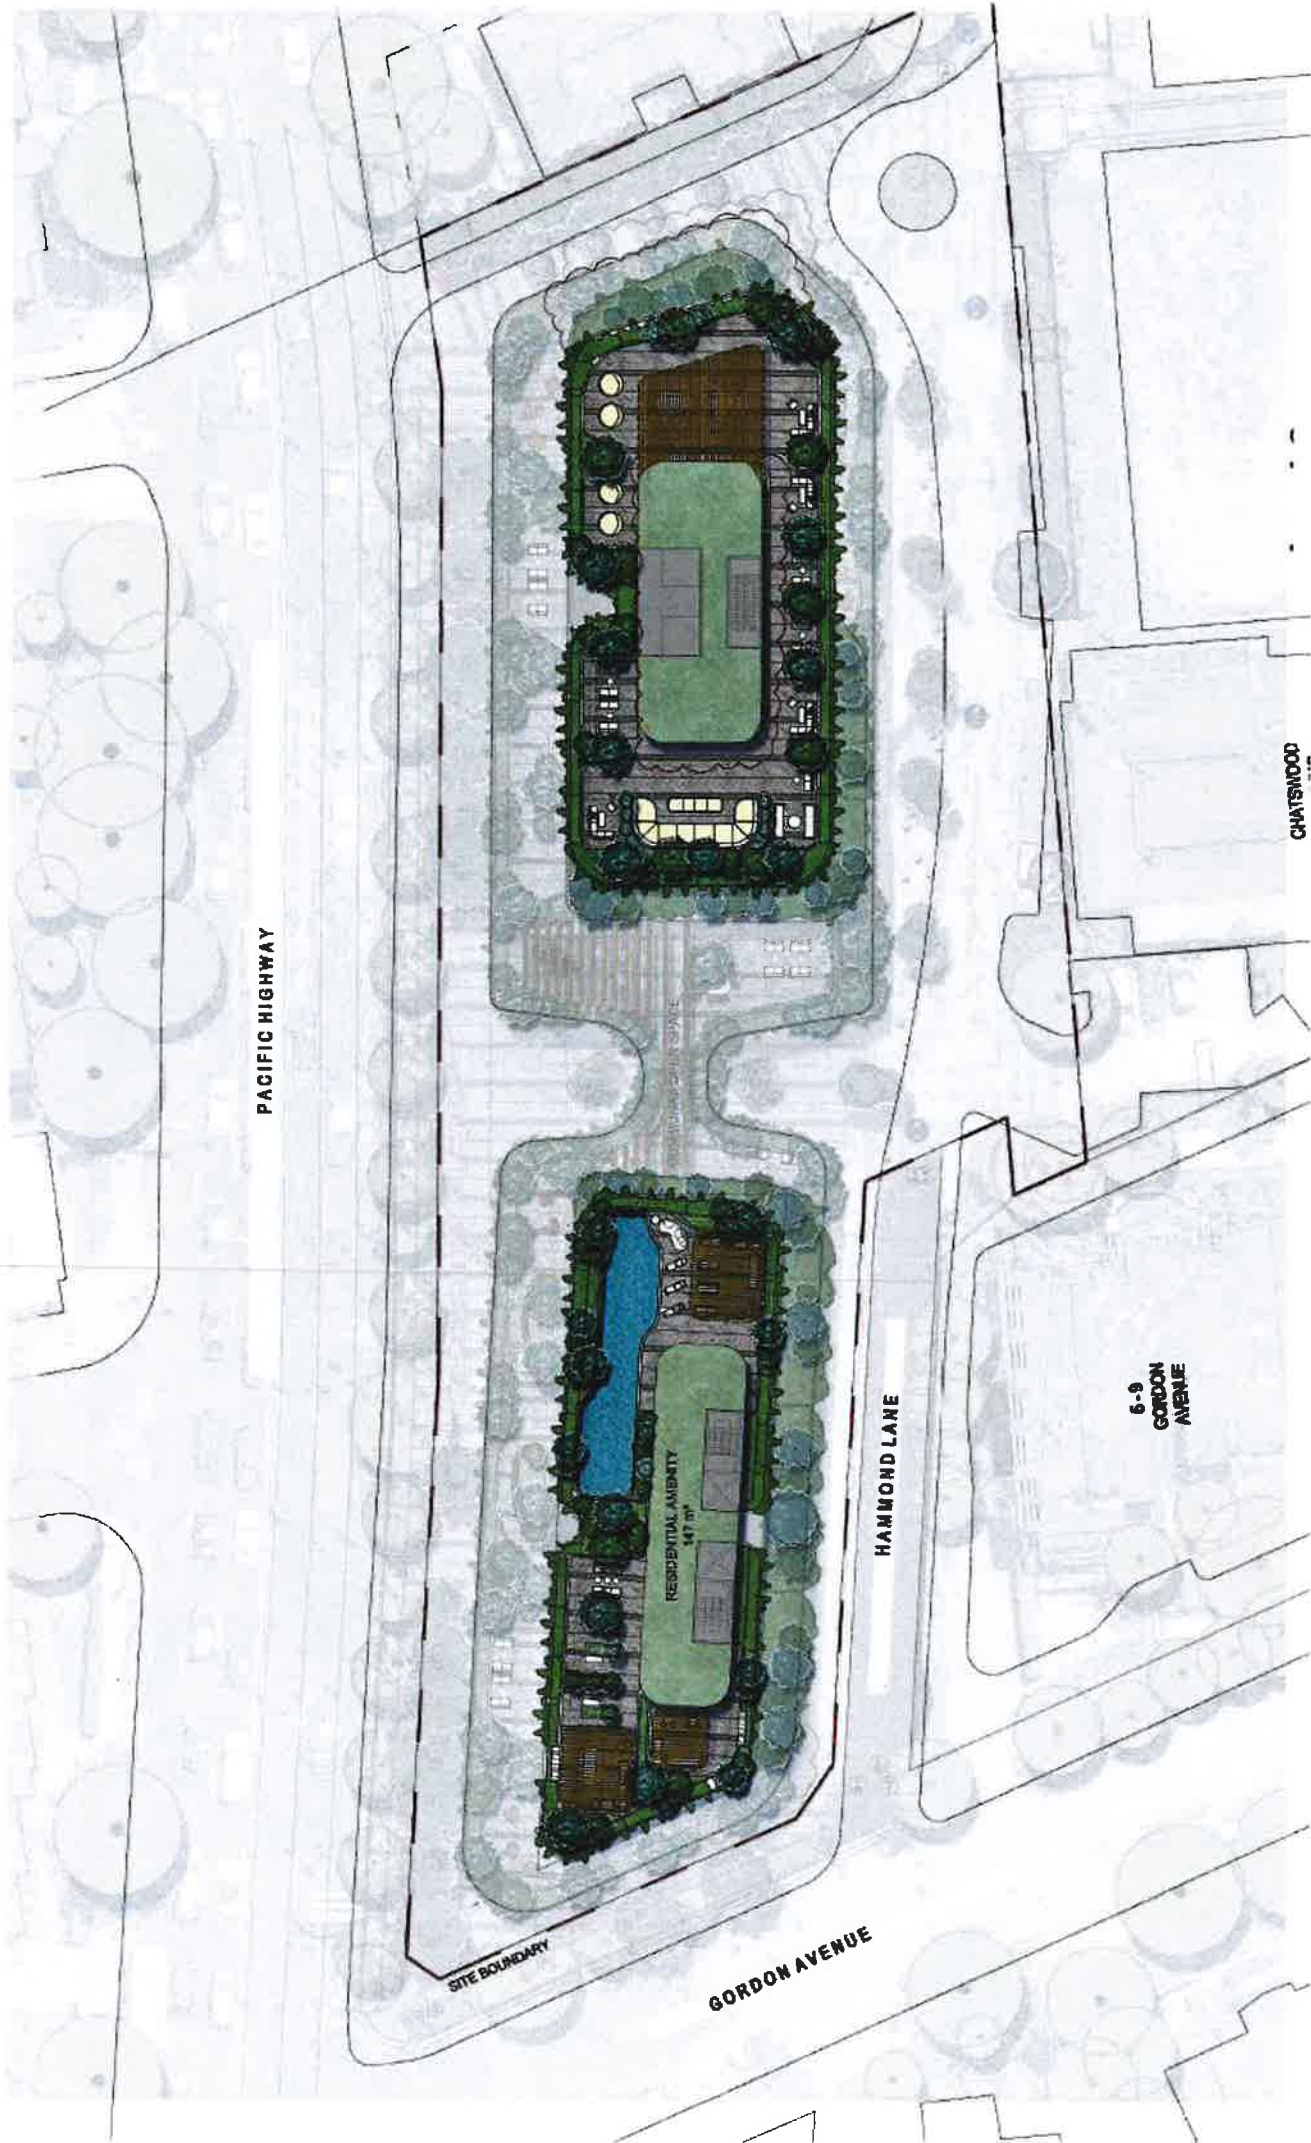

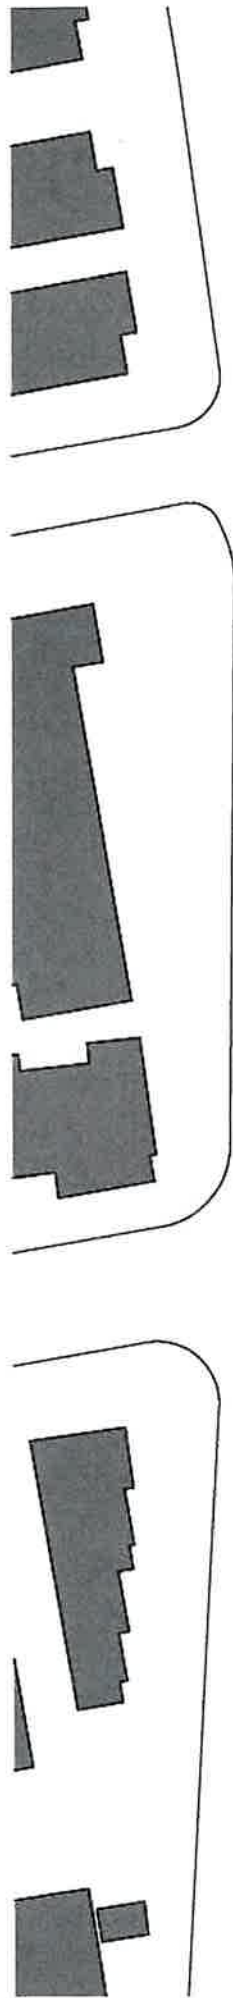

PACIFIC HIGHWAY
↑↓

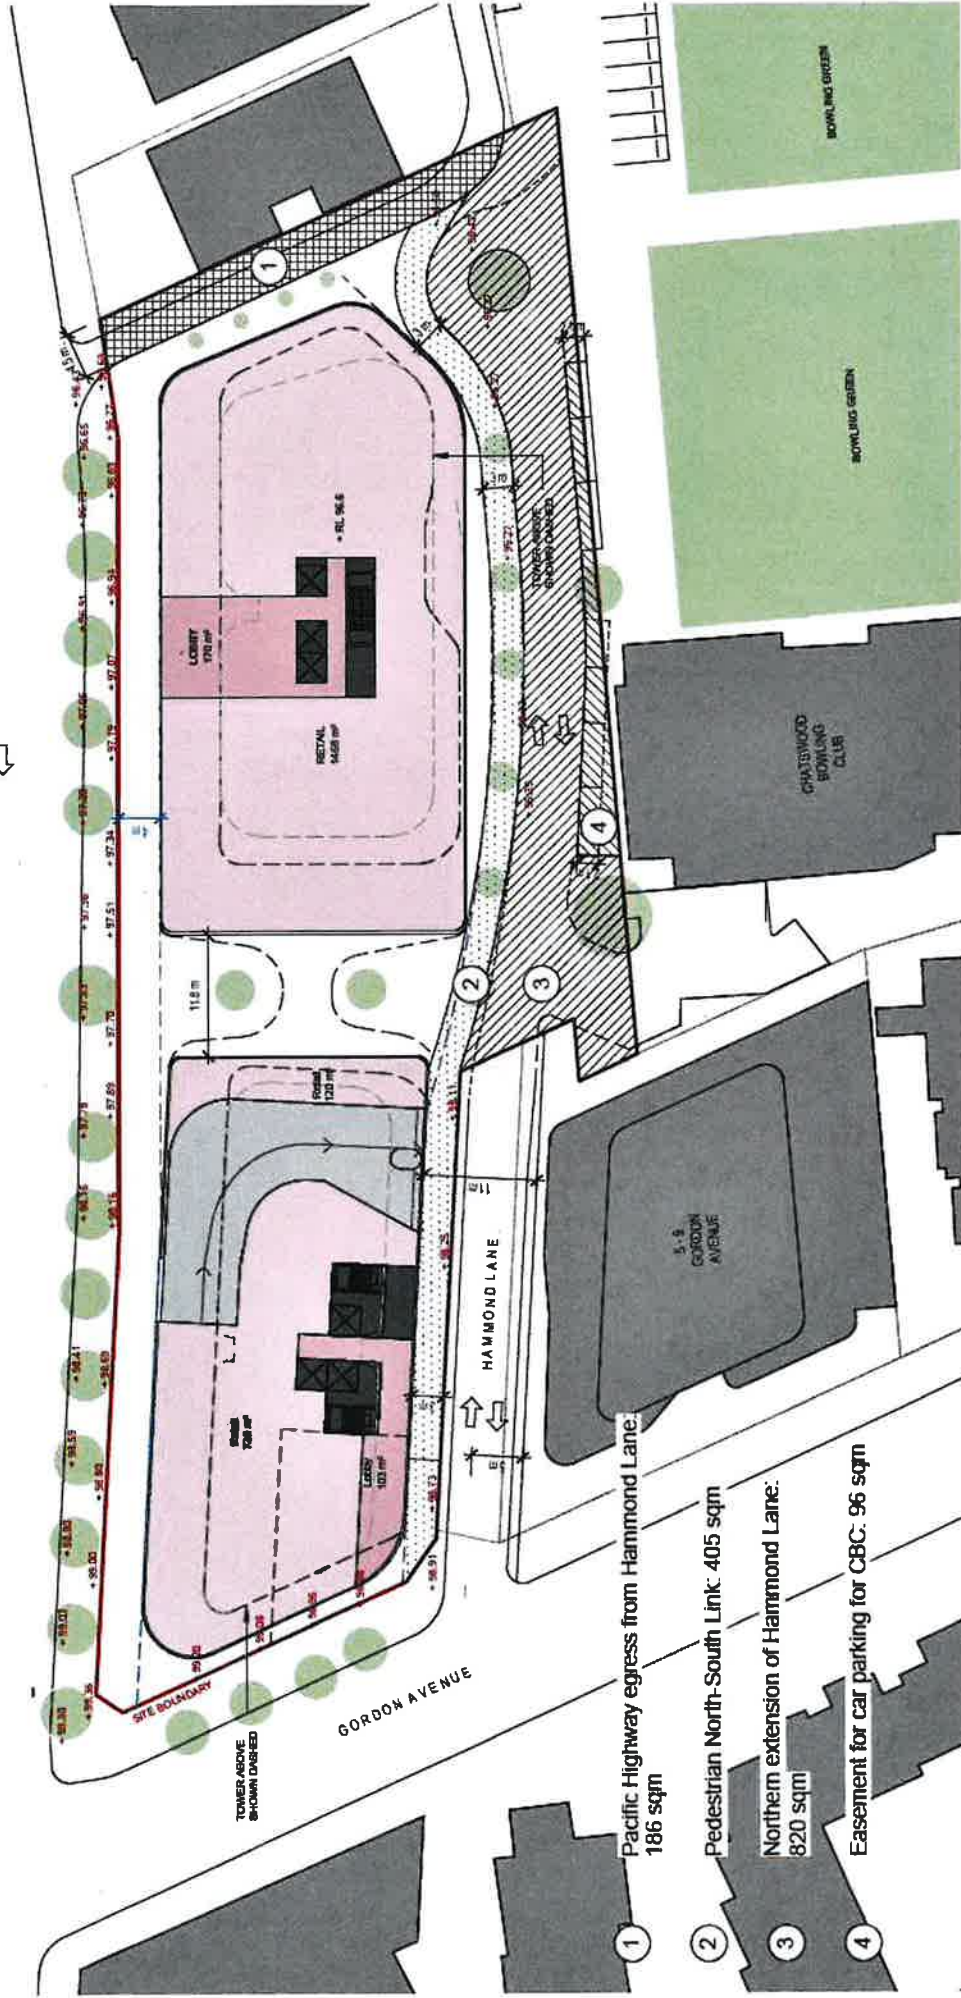

1 Pacific Highway egress from Hammond Lane: 186 sqm

2 Pedestrian North-South Link: 405 sqm

3 Northern extension of Hammond Lane: 820 sqm

4 Easement for car parking for CBC: 96 sqm

641 & 655A Pacific Highway,
Chatswood

Drawing:
A21
B


Drawing no:
Issue:
Scale @ A3:
Date:



Architectus Sydney
Level 18 MLC Centre
19 Martin Place
Sydney NSW 2000
sydney@architectus.com.au

architectus

PACIFIC HIGHWAY

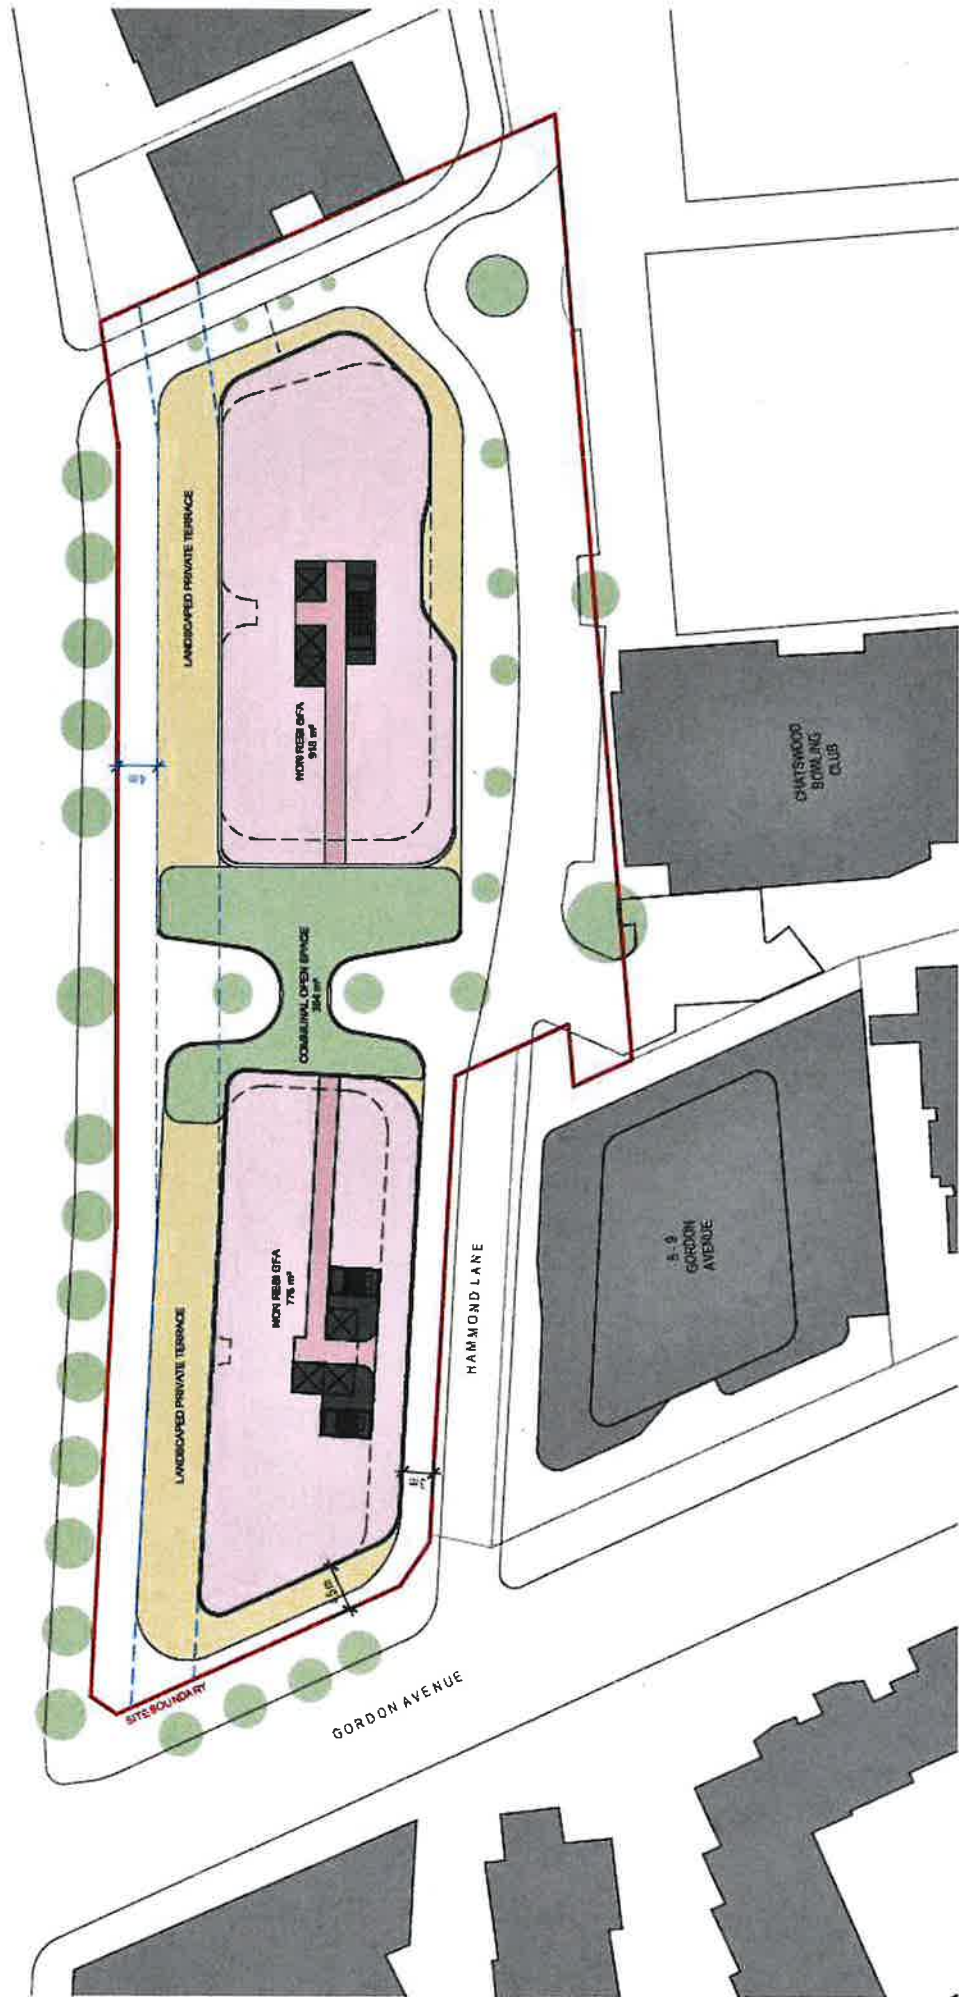

641 & 655A Pacific Highway,
Chatswood


Drawing no:
Issue:
Scale @ A3:
Date:

Level 1 Plan
A11
B
1 : 500
07/09/23



Architectus Sydney
Level 18 NLC Centre
19 Martin Place
Sydney NSW 2000
sydney@architectus.com.au


architectus

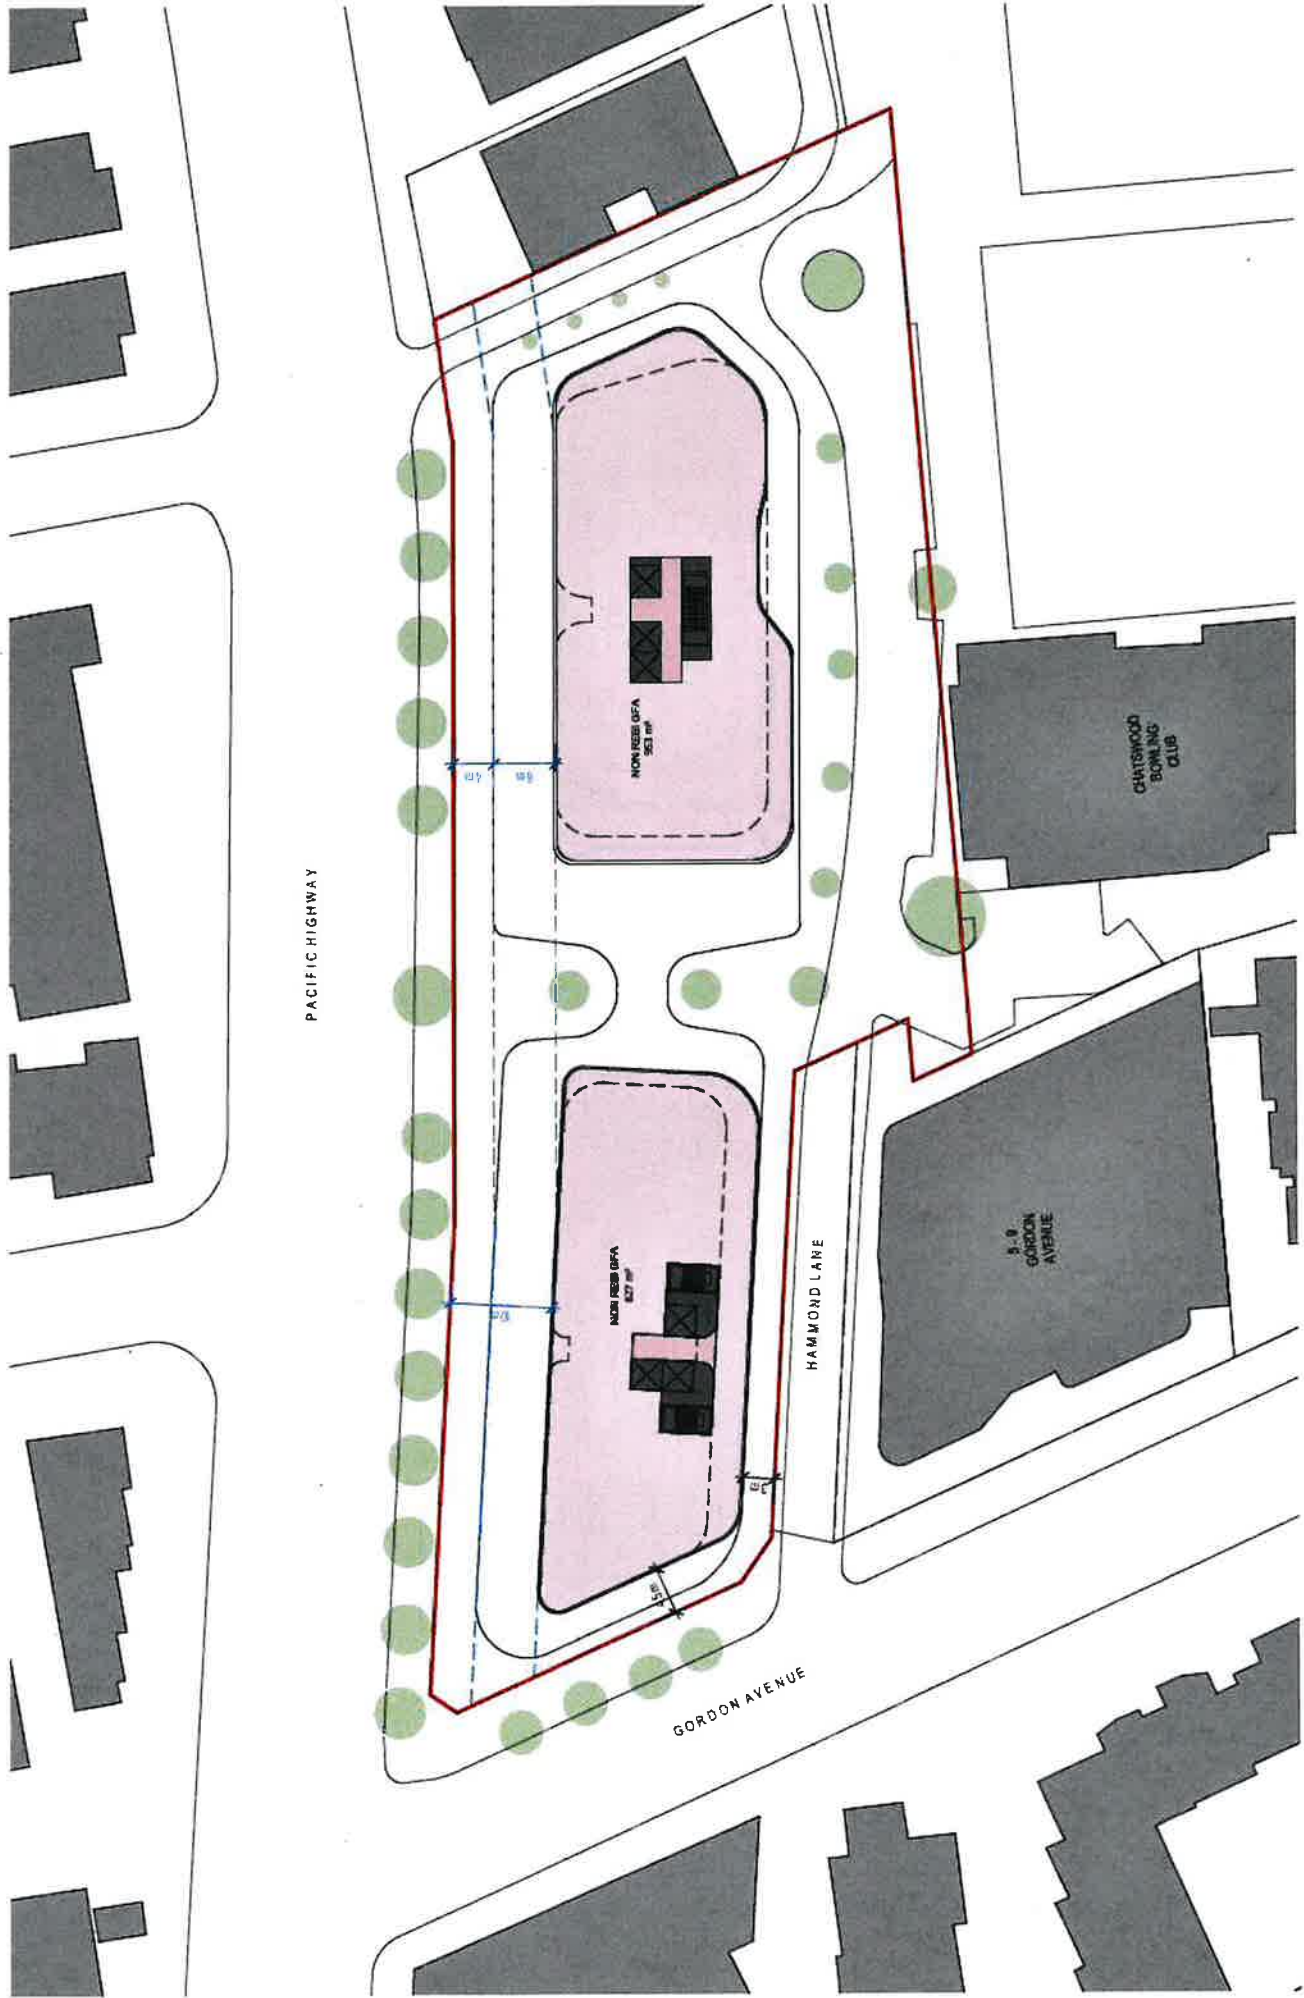

641 & 655A Pacific Highway,
Chatswood

Drawing:
Drawing no:
Issue:
Scale @ A3:
Date:

Level 2 Plan
A12
B
1 : 500
07/09/23

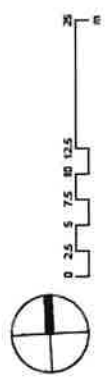

Architectus Sydney
Level 18 MLC Centre
19 Martin Place
Sydney NSW 2000
sydney@architectus.com.au

architectus



641 & 655A Pacific Highway,
Chatswood


Drawing: Drawing no:
Issue: B
Scale: 1 : 500
Date: 07/09/23



0 2.5 5 7.5 10 12.5 m

Architectus Sydney
Level 18 MLC Centre
19 Martin Place
Sydney NSW 2000
sydney@architectus.com.au

architectus

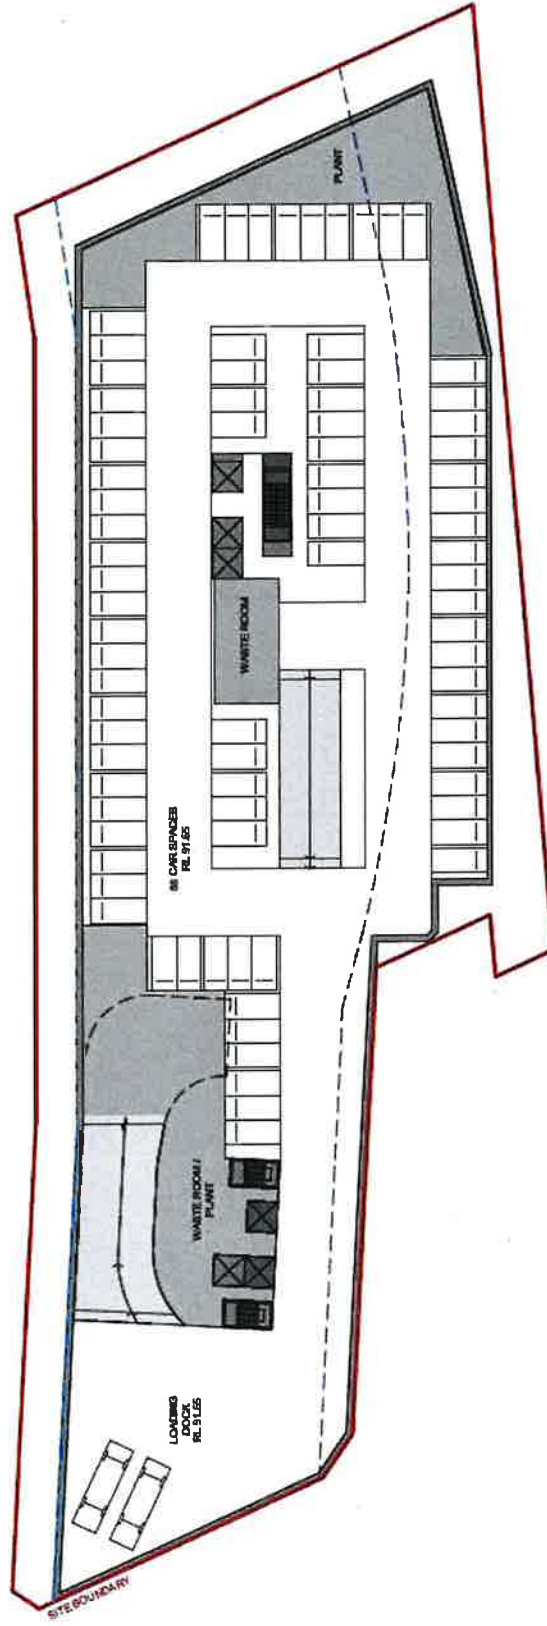

641 & 655A Pacific Highway,
Chatswood


Drawing:
Drawing no:
Issue:
Scale @ A3:
Date:

Basement 1 Plan
A09
B
1 : 500
07/09/23



Architectus Sydney
Level 18 MLC Centre
19 Martin Place
Sydney NSW 2000
sydney@architectus.com.au

architectus

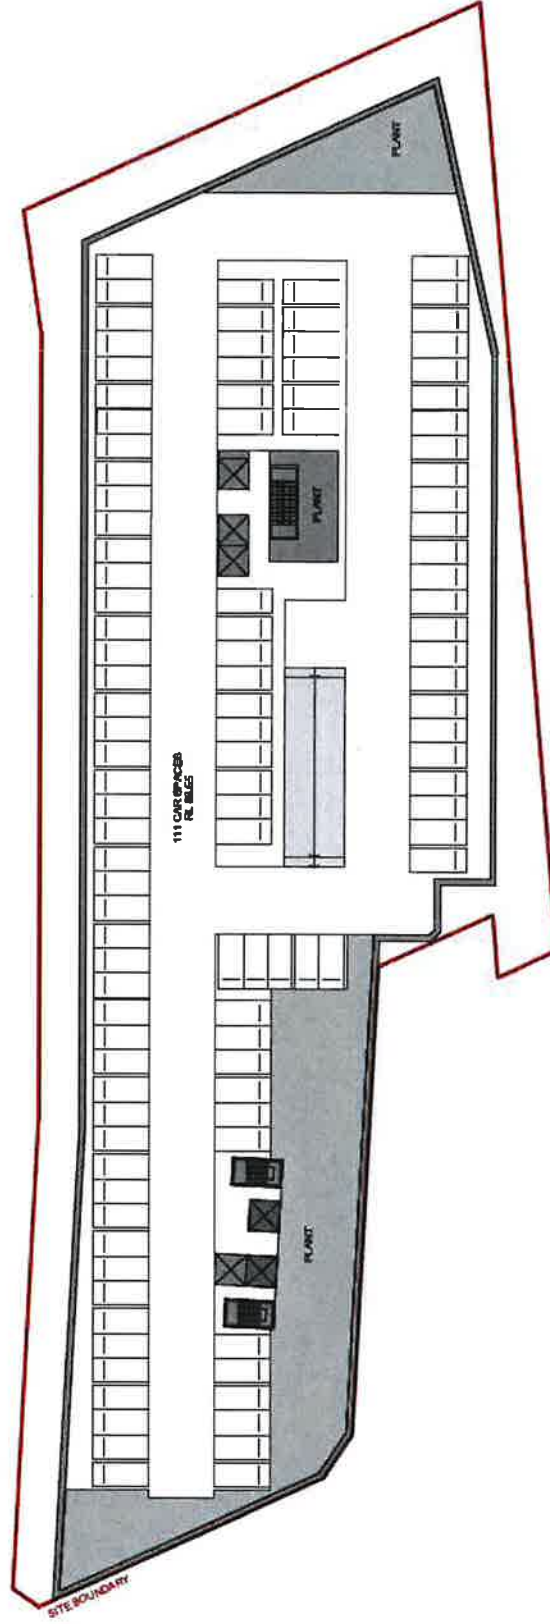

641 & 655A Pacific Highway,
Chatswood

Drawing:
Drawing no:
Issue:
Scale @ A3:
Date:

Basement 2 & 3 Plan
A08
B

1 : 500
07/09/23



Architectus Sydney
Level 18 MLC Centre
19 Martin Place
Sydney NSW 2000
sydney@architectus.com.au

architectus-

TOWER 1

TOWER 2





**641 & 655A Pacific Highway,
Chatswood**

Drawing: _____
Drawing no: _____
Issue: _____
Scale @ A3: 1 : 500
Date: 07/09/23

Architectus Sydney
Level 18 MLC Centre
19 Martin Place
Sydney NSW 2000
sydney@architectus.com.au

Year	Population (millions)
1950	10.0
1955	10.5
1960	11.0
1965	11.5
1970	12.0
1975	12.5
1980	13.0
1985	13.5
1990	14.0
1995	14.5
2000	15.0
2005	16.0
2010	17.0
2015	18.0
2020	19.0
2025	20.0
2030	21.0
2035	22.0
2040	23.0
2045	24.0
2050	24.5

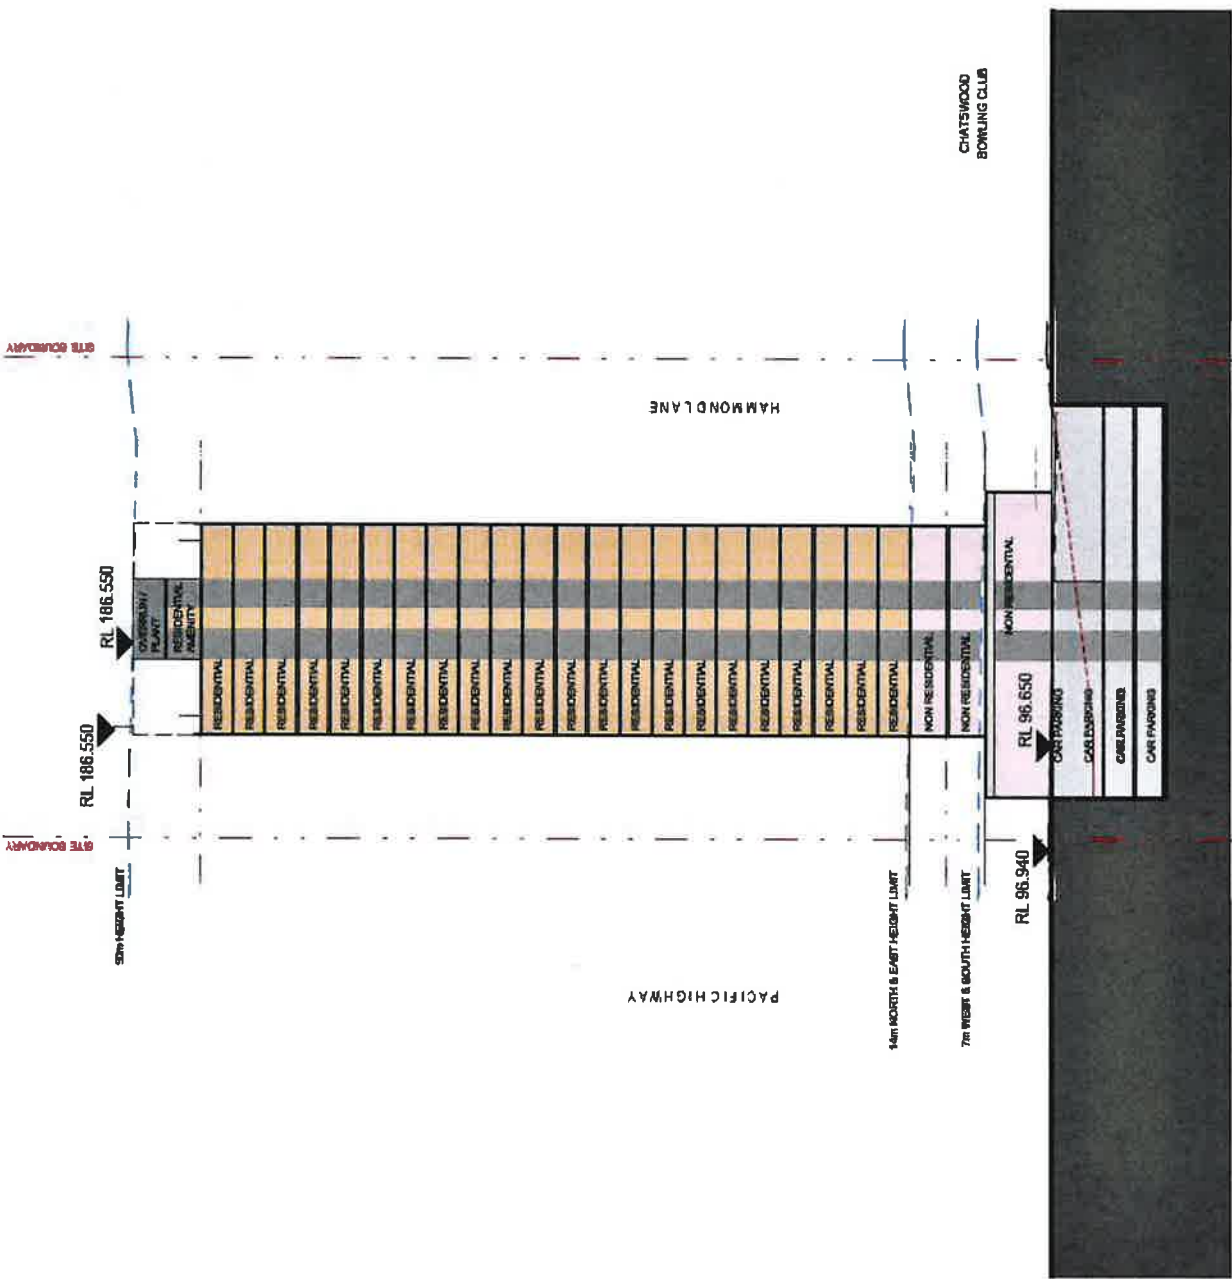

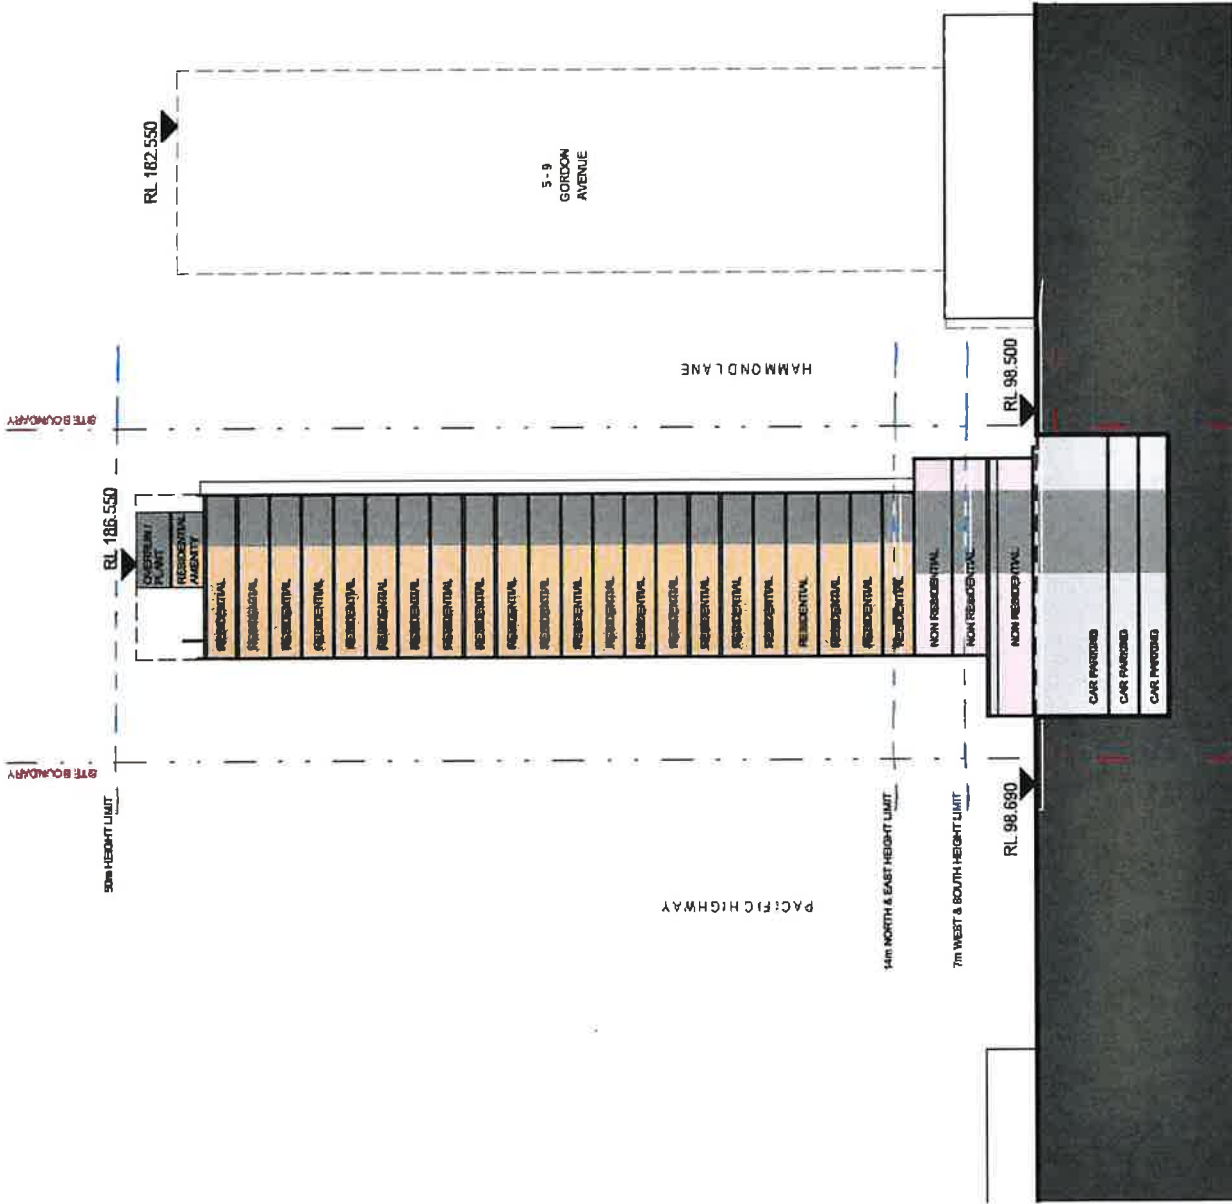

Level 18 - R. 182.550
Level 17 - R. 181.150
Level 16 - R. 179.850
Level 15 - R. 178.500
Level 14 - R. 177.150
Level 13 - R. 175.850
Level 12 - R. 174.500
Level 11 - R. 173.150
Level 10 - R. 171.850
Level 9 - R. 170.500
Level 8 - R. 169.150
Level 7 - R. 167.850
Level 6 - R. 166.500
Level 5 - R. 165.150
Level 4 - R. 163.850
Level 3 - R. 162.500
Level 2 - R. 161.150
Level 1 - R. 159.850
Level 0 - R. 158.500
Level 19 - R. 183.500
Level 18 - R. 182.150
Level 17 - R. 180.850
Level 16 - R. 179.500
Level 15 - R. 178.150
Level 14 - R. 176.850
Level 13 - R. 175.500
Level 12 - R. 174.150
Level 11 - R. 172.850
Level 10 - R. 171.500
Level 9 - R. 170.150
Level 8 - R. 168.850
Level 7 - R. 167.500
Level 6 - R. 166.150
Level 5 - R. 164.850
Level 4 - R. 163.500
Level 3 - R. 162.150
Level 2 - R. 160.850
Level 1 - R. 159.500
Level 0 - R. 158.150
Level 19 - R. 183.500
Level 18 - R. 182.150
Level 17 - R. 180.850
Level 16 - R. 179.500
Level 15 - R. 178.150
Level 14 - R. 176.850
Level 13 - R. 175.500
Level 12 - R. 174.150
Level 11 - R. 172.850
Level 10 - R. 171.500
Level 9 - R. 170.150
Level 8 - R. 168.850
Level 7 - R. 167.500
Level 6 - R. 166.150
Level 5 - R. 164.850
Level 4 - R. 163.500
Level 3 - R. 162.150
Level 2 - R. 160.850
Level 1 - R. 159.500
Level 0 - R. 158.150

641 & 655A Pacific Highway,
Chatswood

Drawing: Tower 2 Section
Drawing no: A42
Issue: B
Scale @ A3: 1 : 500
Date: 07/09/23

Architectus Sydney
Level 18 MLC Centre
19 Martin Place
Sydney NSW 2000
sydney@architectus.com.au



architectus

