

# PLAN OF SURVEY

## 43 RED GUM ROAD, YELLOW PINCH

### LOT 882 DP 789858

SCALE 1:1500 (A3)



LOT 881  
DP789858

SEE SHEET 2  
SEE SHEET 4

SEE SHEET 3  
SEE SHEET 5

LOT 882  
8.027ha  
Approx.

LOT 883  
DP789858


- NOTE:**
- TITLE SHOWN ON THIS PLAN IS ONLY APPROXIMATE AND SHOULD NOT BE USED FOR EITHER DIMENSIONS OR POSITION.
  - TITLE BOUNDARIES HAVE NOT BEEN RE-ESTABLISHED.
  - LEVELS SHOWN ON THIS PLAN ARE TO A.H.D BASED ON PM 2392 (R.L. 158.82m)
  - E1 - DENOTES 3m WATER SUPPLY EASEMENT (SEE DP 789858)
  - E2 - DENOTES 20m ELECTRICITY PURPOSES EASEMENT (SEE DP 789858)
  - E3 - DENOTES 5.03m PIPELINE EASEMENT CREATED BY NOTIFICATION IN THE GOVERNMENT GAZETTE DATED 30.11.62 FOLIO 3611
  - E4 - DENOTES 5m & VAR. WIDTH WATER SUPPLY PURPOSES EASEMENT (DP638639 - X118176)
  - EASEMENT LOCATIONS ARE BASED ON PREVIOUS SURVEY PLEASE REFER TO RELEVANT DP'S FOR DETAIL




P.O BOX 42  
MERIMBULA, NSW, 2548  
0428 084 108  
info@murphycosurveying.com.au  
www.murphycosurveying.com.au

DRAWN BY : FINN HA  
DATE OF SURVEY : 30/08/2022  
SURV. REF. NO. 1227  
SHEET 1 OF 6

SCALE 1:600 (A3)

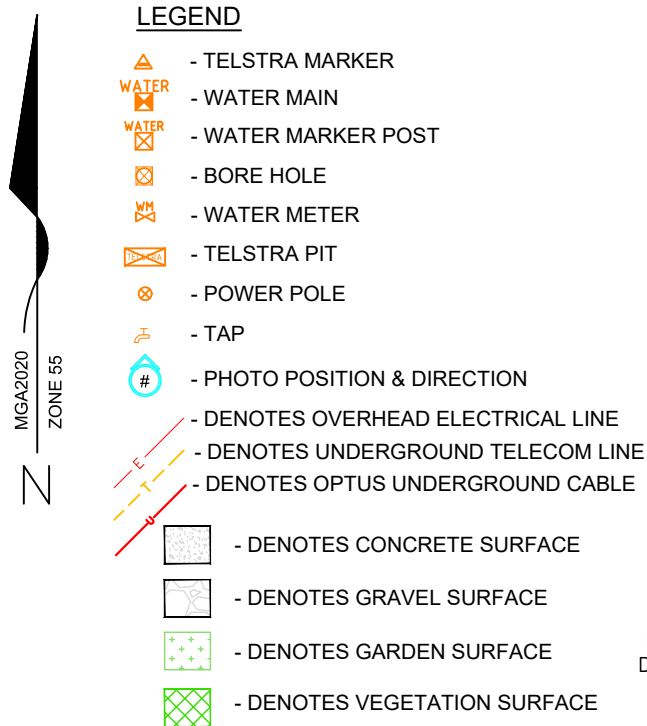

- TITLE SHOWN ON THIS PLAN IS ONLY APPROXIMATE AND SHOULD NOT BE USED FOR EITHER DIMENSIONS OR POSITION.
- TITLE BOUNDARIES HAVE NOT BEEN RE-ESTABLISHED.
- LEVELS SHOWN ON THIS PLAN ARE TO A.H.D BASED ON PM 2392 (R.L. 158.82m)
- E1 - DENOTES 3m WATER SUPPLY EASEMENT (SEE DP 789858)
- E2 - DENOTES 20m ELECTRICITY PURPOSES EASEMENT (SEE DP 789858)
- E3 - DENOTES 5.03m PIPELINE EASEMENT CREATED BY NOTIFICATION IN THE GOVERNMENT GAZZETTE DATED 30.11.62 FOLIO 3611
- E4 - DENOTES 5m & VAR. WIDTH WATER SUPPLY PURPOSES EASEMENT (DP638639 - X118176)
- EASEMENT LOCATIONS ARE BASED ON PREVIOUS SURVEY  
PLEASE REFER TO RELEVANT DP'S FOR DETAIL

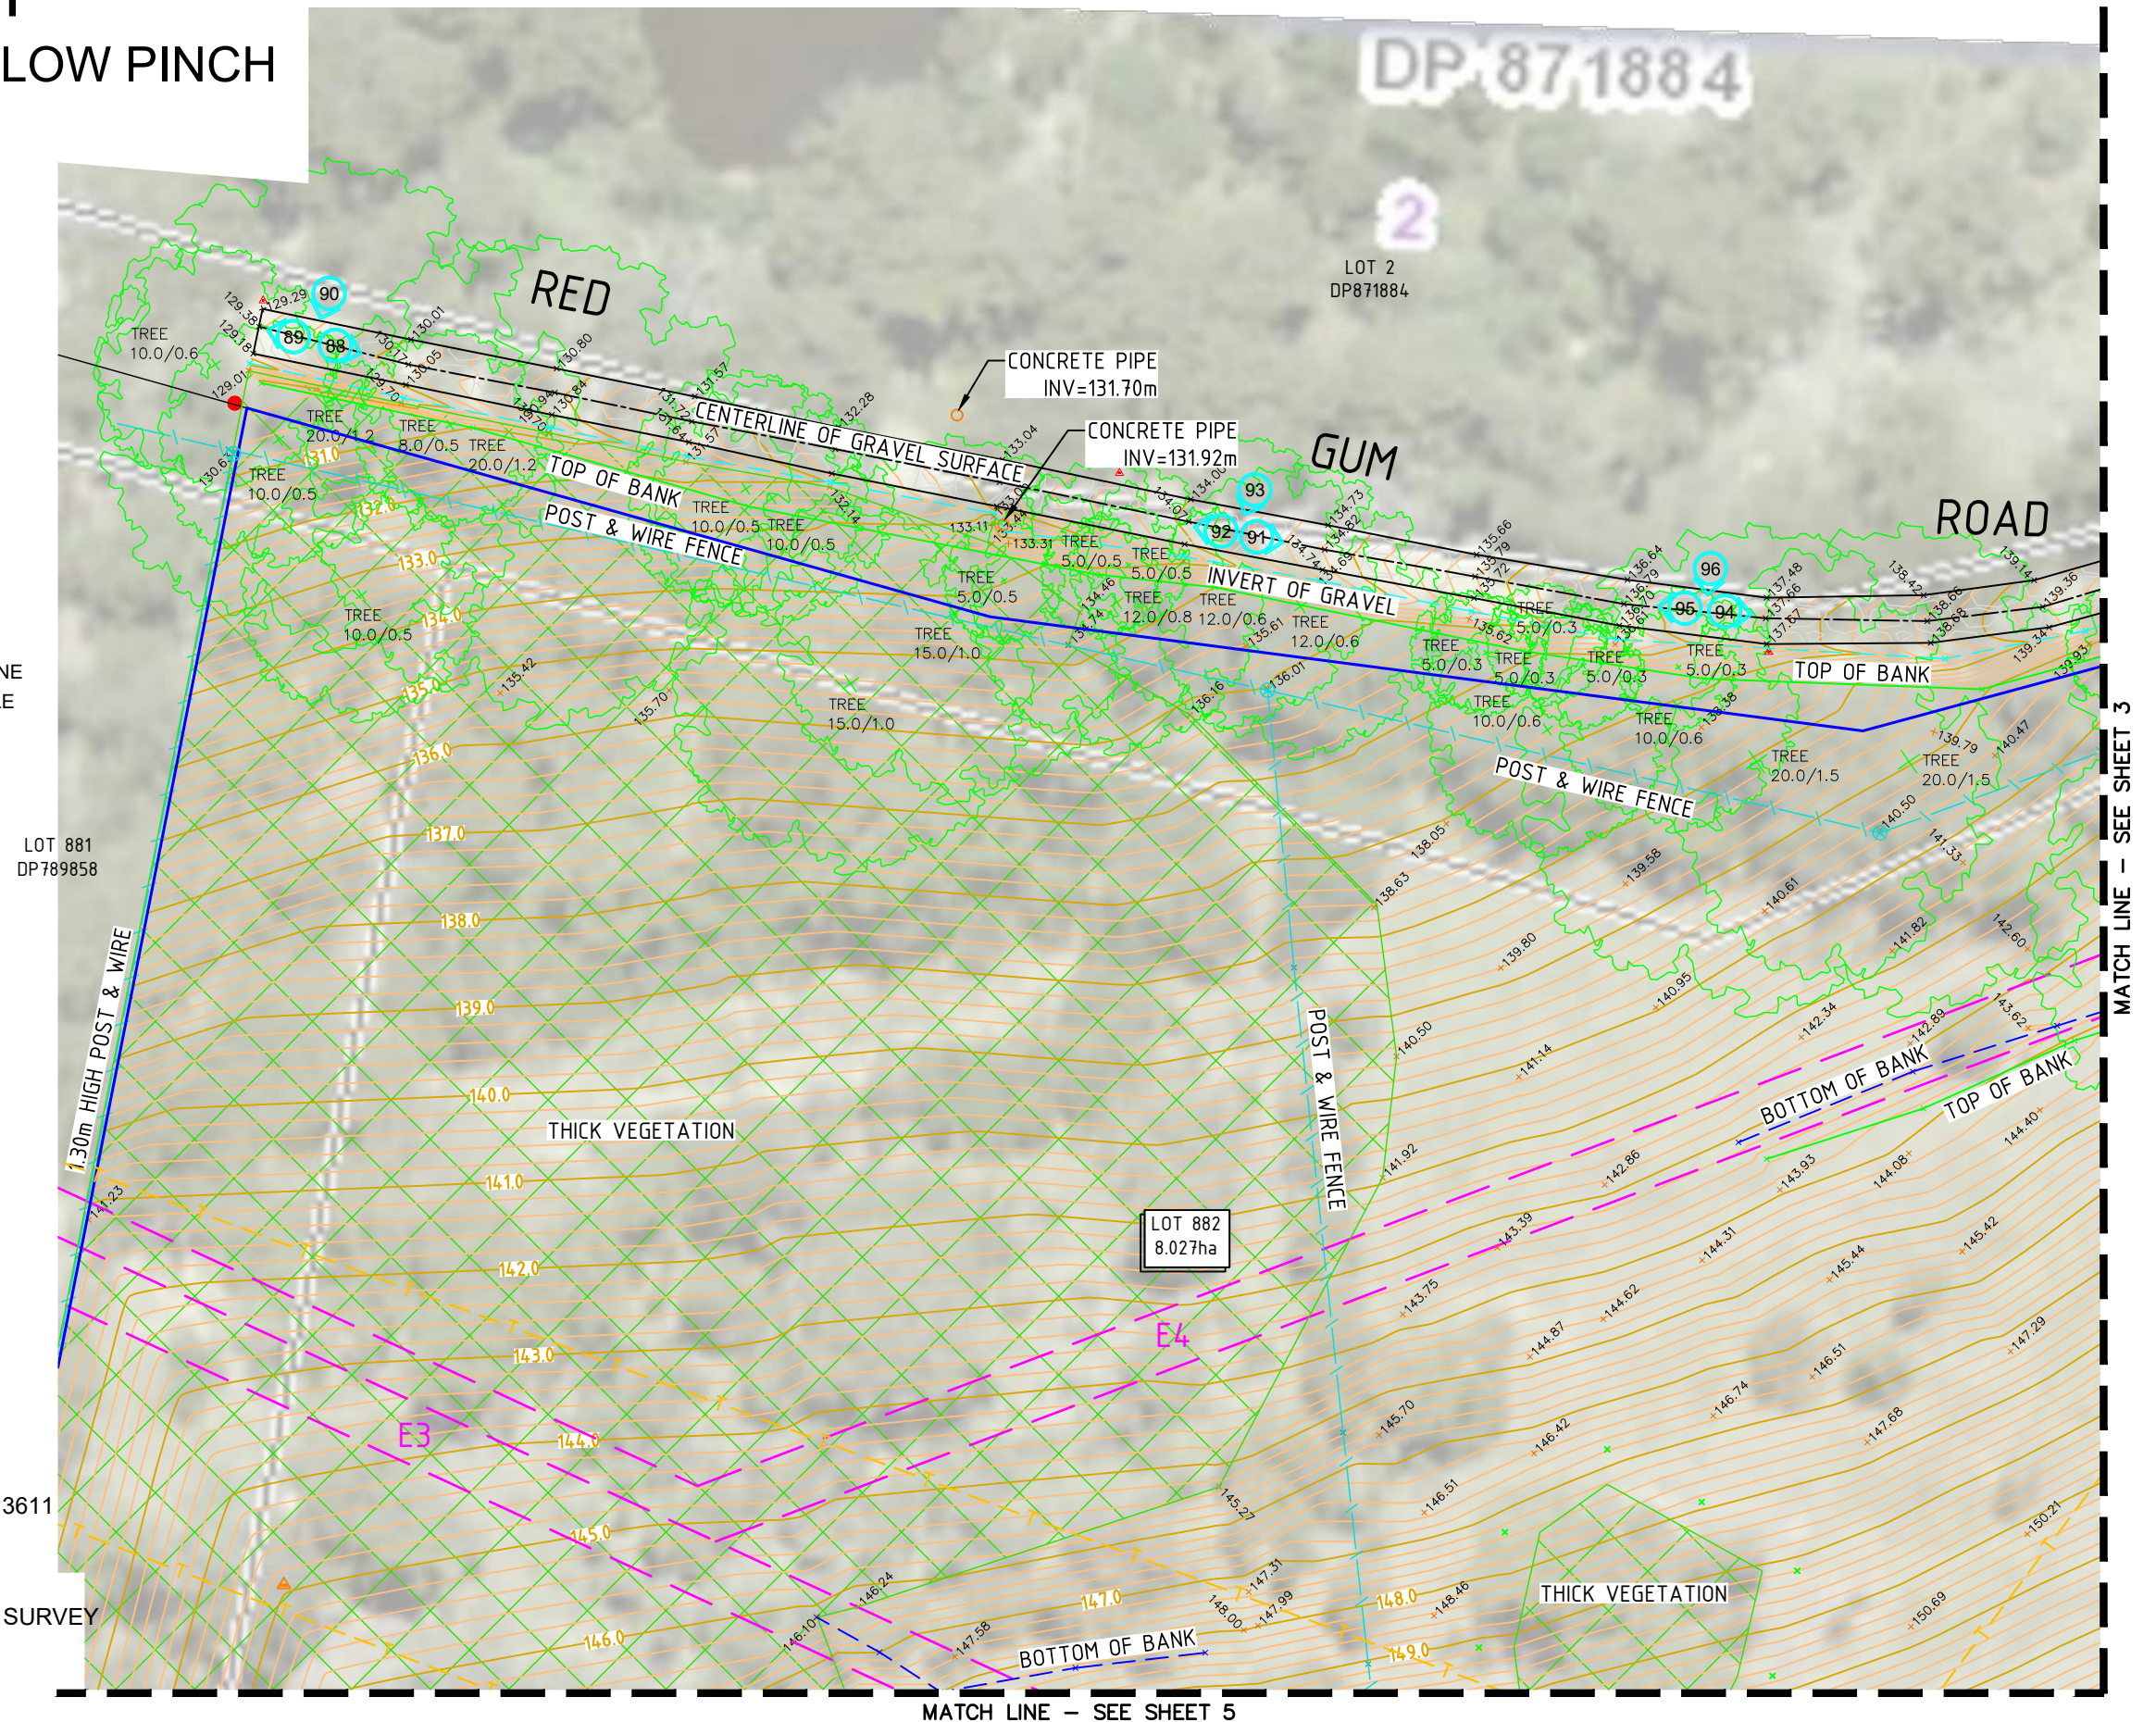

P.O BOX 42  
MERIMBULA, NSW, 2548  
0428 084 108  
info@murphycosurveying.com.au  
www.murphycosurveying.com.au

DRAWN BY : FINN HA  
DATE OF SURVEY : 30/08/2022  
SURV. REF. NO. 1227  
SHEET 2 OF 6



# PLAN OF SURVEY

## 43 RED GUM ROAD, YELLOW PINCH


### LOT 882 DP 789858

SCALE 1:600 (A3)

MG2020  
ZONE 55  
N

- LEGEND**
- TELSTRA MARKER
  - WATER MAIN
  - WATER MARKER POST
  - BORE HOLE
  - WATER METER
  - TELSTRA PIT
  - POWER POLE
  - TAP
  - PHOTO POSITION & DIRECTION
  - DENOTES OVERHEAD ELECTRICAL LINE
  - DENOTES UNDERGROUND TELECOM LINE
  - DENOTES OPTUS UNDERGROUND CABLE
  - DENOTES CONCRETE SURFACE
  - DENOTES GRAVEL SURFACE
  - DENOTES GARDEN SURFACE
  - DENOTES VEGETATION SURFACE

- NOTE:**
- TITLE SHOWN ON THIS PLAN IS ONLY APPROXIMATE AND SHOULD NOT BE USED FOR EITHER DIMENSIONS OR POSITION.
  - TITLE BOUNDARIES HAVE NOT BEEN RE-ESTABLISHED.
  - LEVELS SHOWN ON THIS PLAN ARE TO A.H.D BASED ON PM 2392 (R.L. 158.82m)
  - E1 - DENOTES 3m WATER SUPPLY EASEMENT (SEE DP 789858)
  - E2 - DENOTES 20m ELECTRICITY PURPOSES EASEMENT (SEE DP 789858)
  - E3 - DENOTES 5.03m PIPELINE EASEMENT CREATED BY NOTIFICATION IN THE GOVERNMENT GAZETTE DATED 30.11.62 FOLIO 3611
  - E4 - DENOTES 5m & VAR. WIDTH WATER SUPPLY PURPOSES EASEMENT (DP638639 - X118176)
  - EASEMENT LOCATIONS ARE BASED ON PREVIOUS SURVEY PLEASE REFER TO RELEVANT DP'S FOR DETAIL

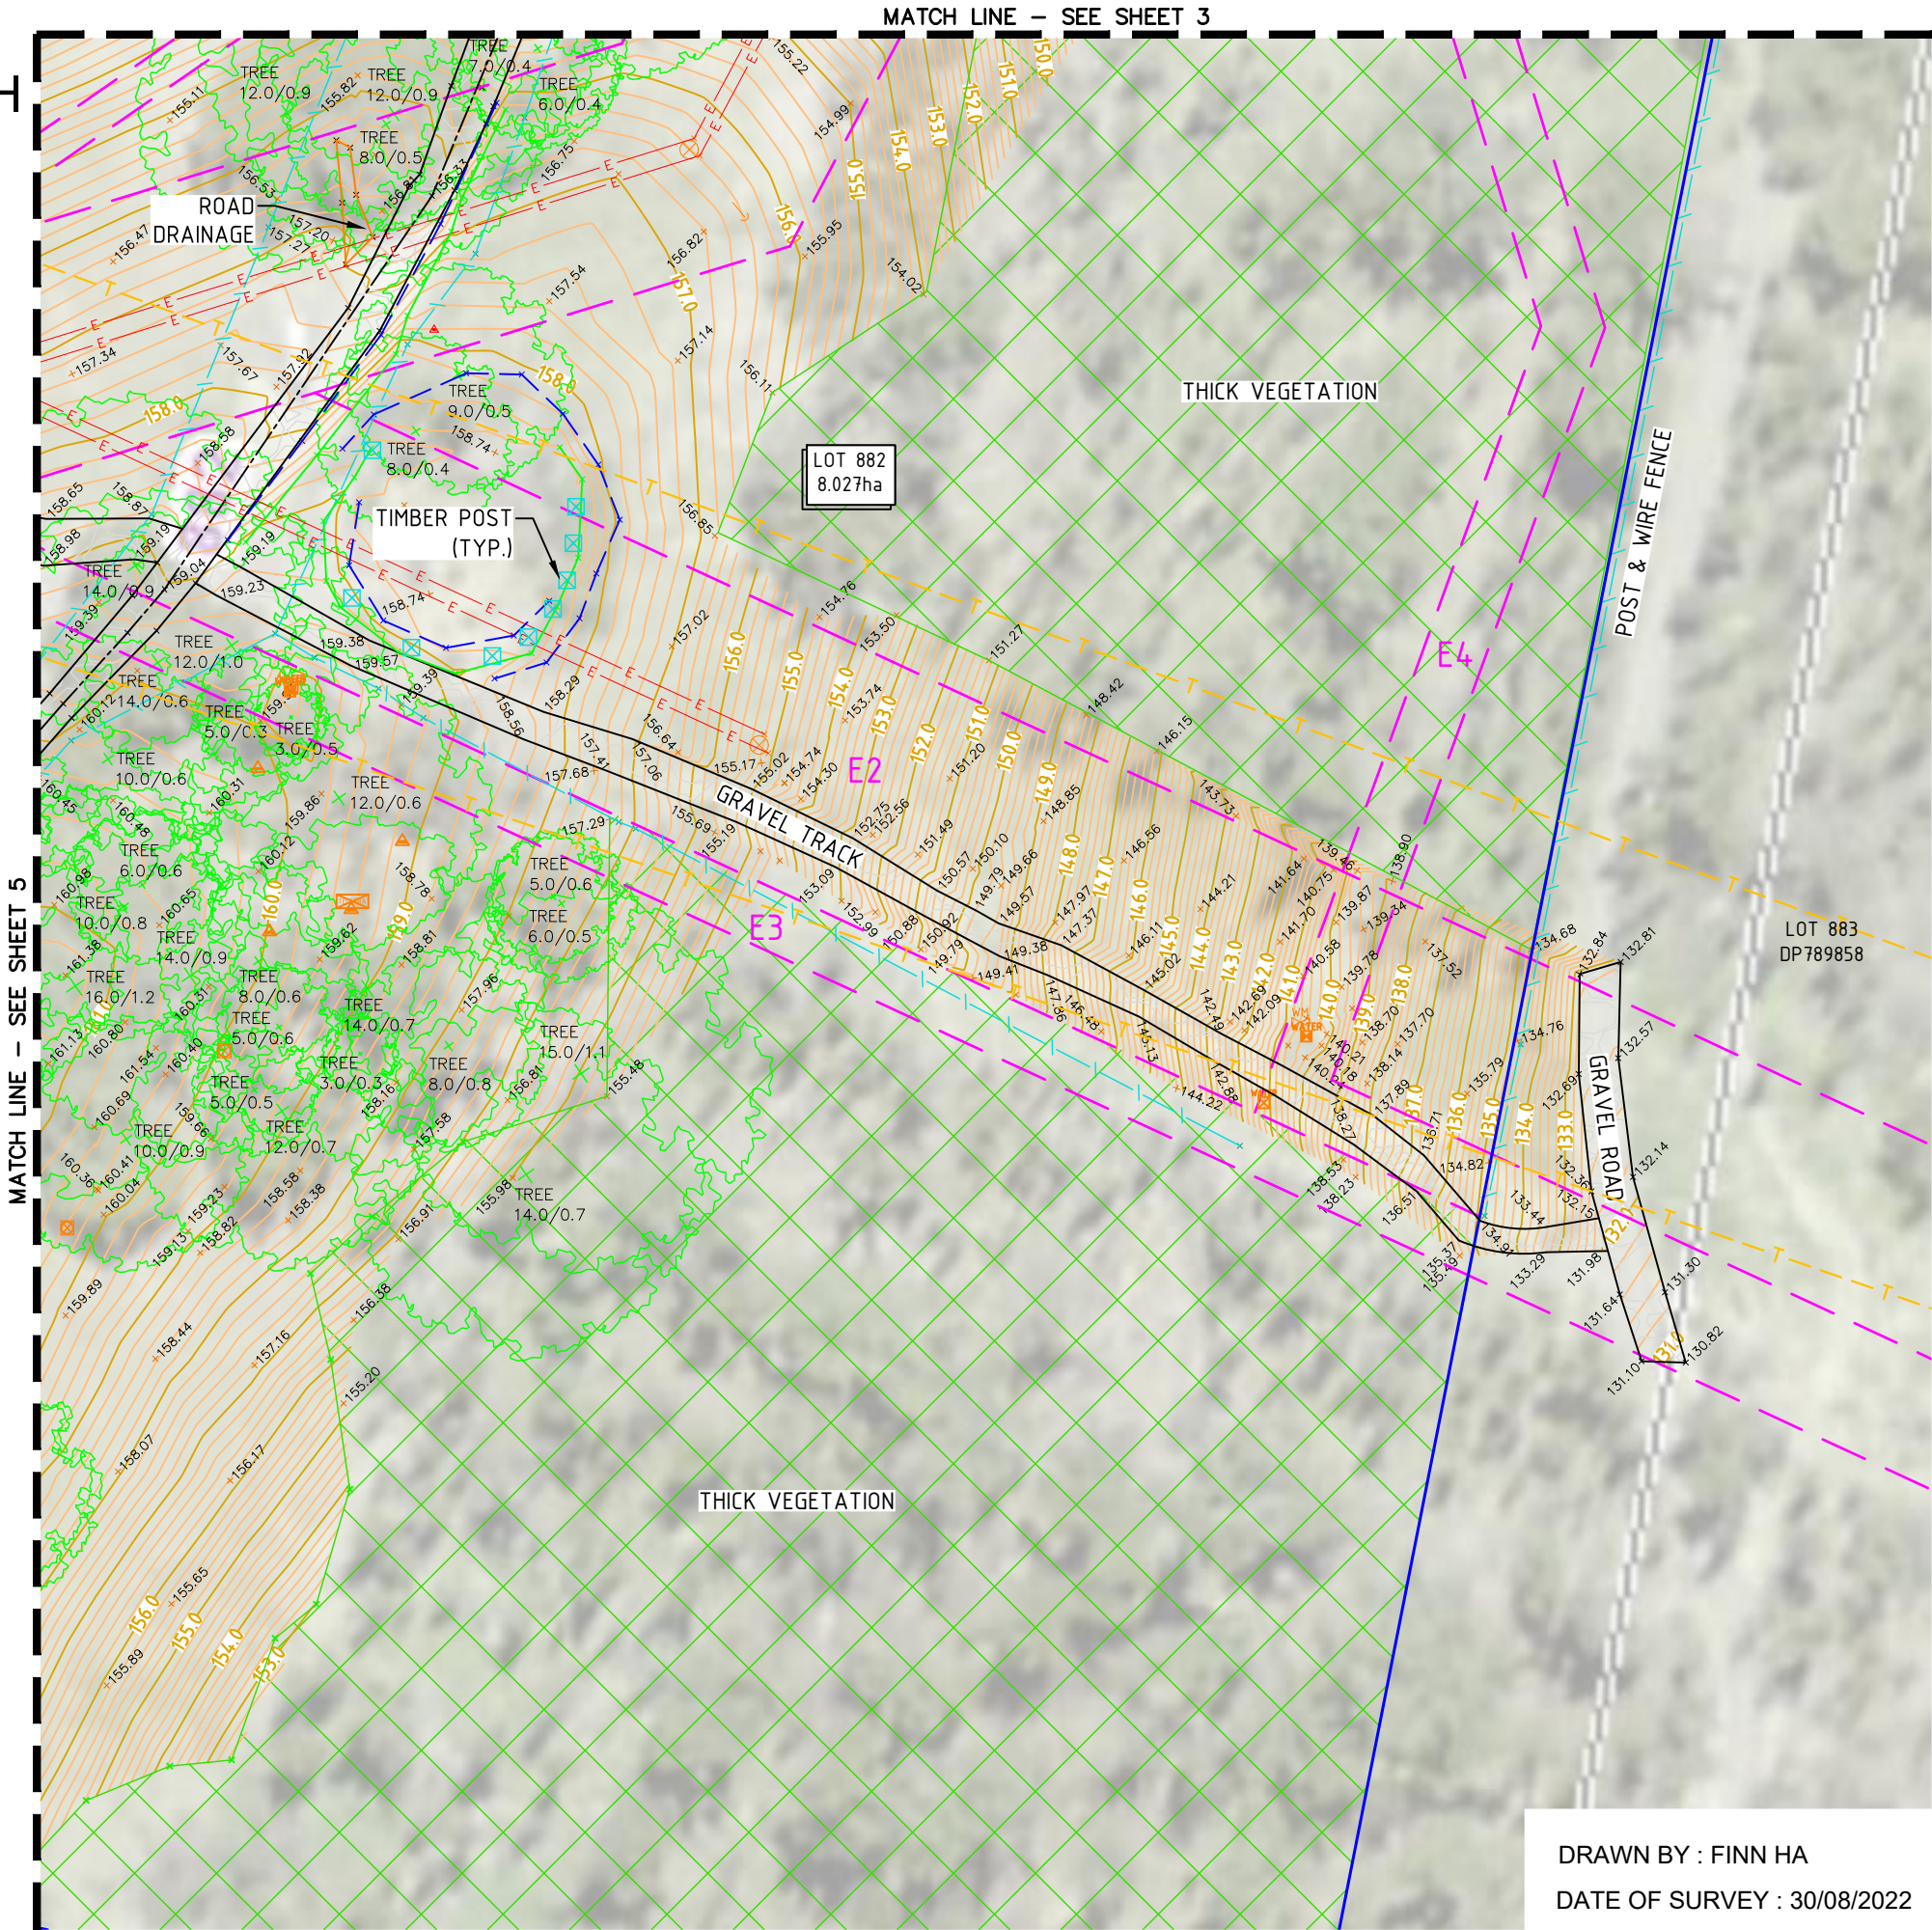

P.O BOX 42  
MERIMBULA, NSW, 2548  
0428 084 108  
info@murphycosurveying.com.au  
www.murphycosurveying.com.au


DRAWN BY : FINN HA  
DATE OF SURVEY : 30/08/2022  
SURV. REF. NO. 1227  
SHEET 4 OF 6

SCALE 1:600 (A3)

SHEET 5 OF 6

LOT 881  
DP789858

## LEGEND

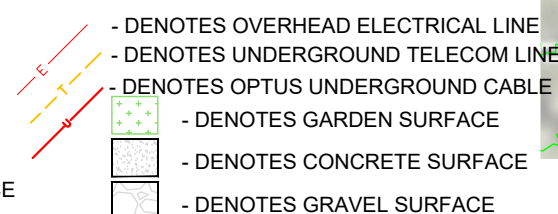

3

PLAN OF SURVEY  
43 RED GUM ROAD, YELLOW PINCH  
LOT 882 DP 789858

SCALE 1:250 (A3)

DRAWN BY : FINN HA  
DATE OF SURVEY : 30/08/2022  
SURV. REF. NO. 1227  
SHEET 6 OF 6




- NOTE:**
- TITLE SHOWN ON THIS PLAN IS ONLY APPROXIMATE AND SHOULD NOT BE USED FOR EITHER DIMENSIONS OR POSITION.
  - TITLE BOUNDARIES HAVE NOT BEEN RE-ESTABLISHED.
  - LEVELS SHOWN ON THIS PLAN ARE TO A.H.D BASED ON PM 2392 (R.L. 158.82m)
  - E1 - DENOTES 3m WATER SUPPLY EASEMENT (SEE DP 789858)
  - E2 - DENOTES 20m ELECTRICITY PURPOSES EASEMENT (SEE DP 789858)
  - E3 - DENOTES 5.03m PIPELINE EASEMENT CREATED BY NOTIFICATION IN THE GOVERNMENT GAZETTE DATED 30.11.62 FOLIO 3611
  - E4 - DENOTES 5m & VAR. WIDTH WATER SUPPLY PURPOSES EASEMENT (DP638639 - X118176)
  - EASEMENT LOCATIONS ARE BASED ON PREVIOUS SURVEY PLEASE REFER TO RELEVANT DP'S FOR DETAIL

**LEGEND**

- |                     |                              |
|---------------------|------------------------------|
| - TELSTRA MARKER    | - TELSTRA PIT                |
| - WATER MAIN        | - POWER POLE                 |
| - WATER MARKER POST | - TAP                        |
| - BORE HOLE         | - PHOTO POSITION & DIRECTION |
| - WATER METER       | - DENOTES VEGETATION SURFACE |

- |                                    |                            |
|------------------------------------|----------------------------|
| - DENOTES OVERHEAD ELECTRICAL LINE | - DENOTES CONCRETE SURFACE |
| - DENOTES UNDERGROUND TELECOM LINE | - DENOTES GRAVEL SURFACE   |
| - DENOTES OPTUS UNDERGROUND CABLE  | - DENOTES GARDEN SURFACE   |

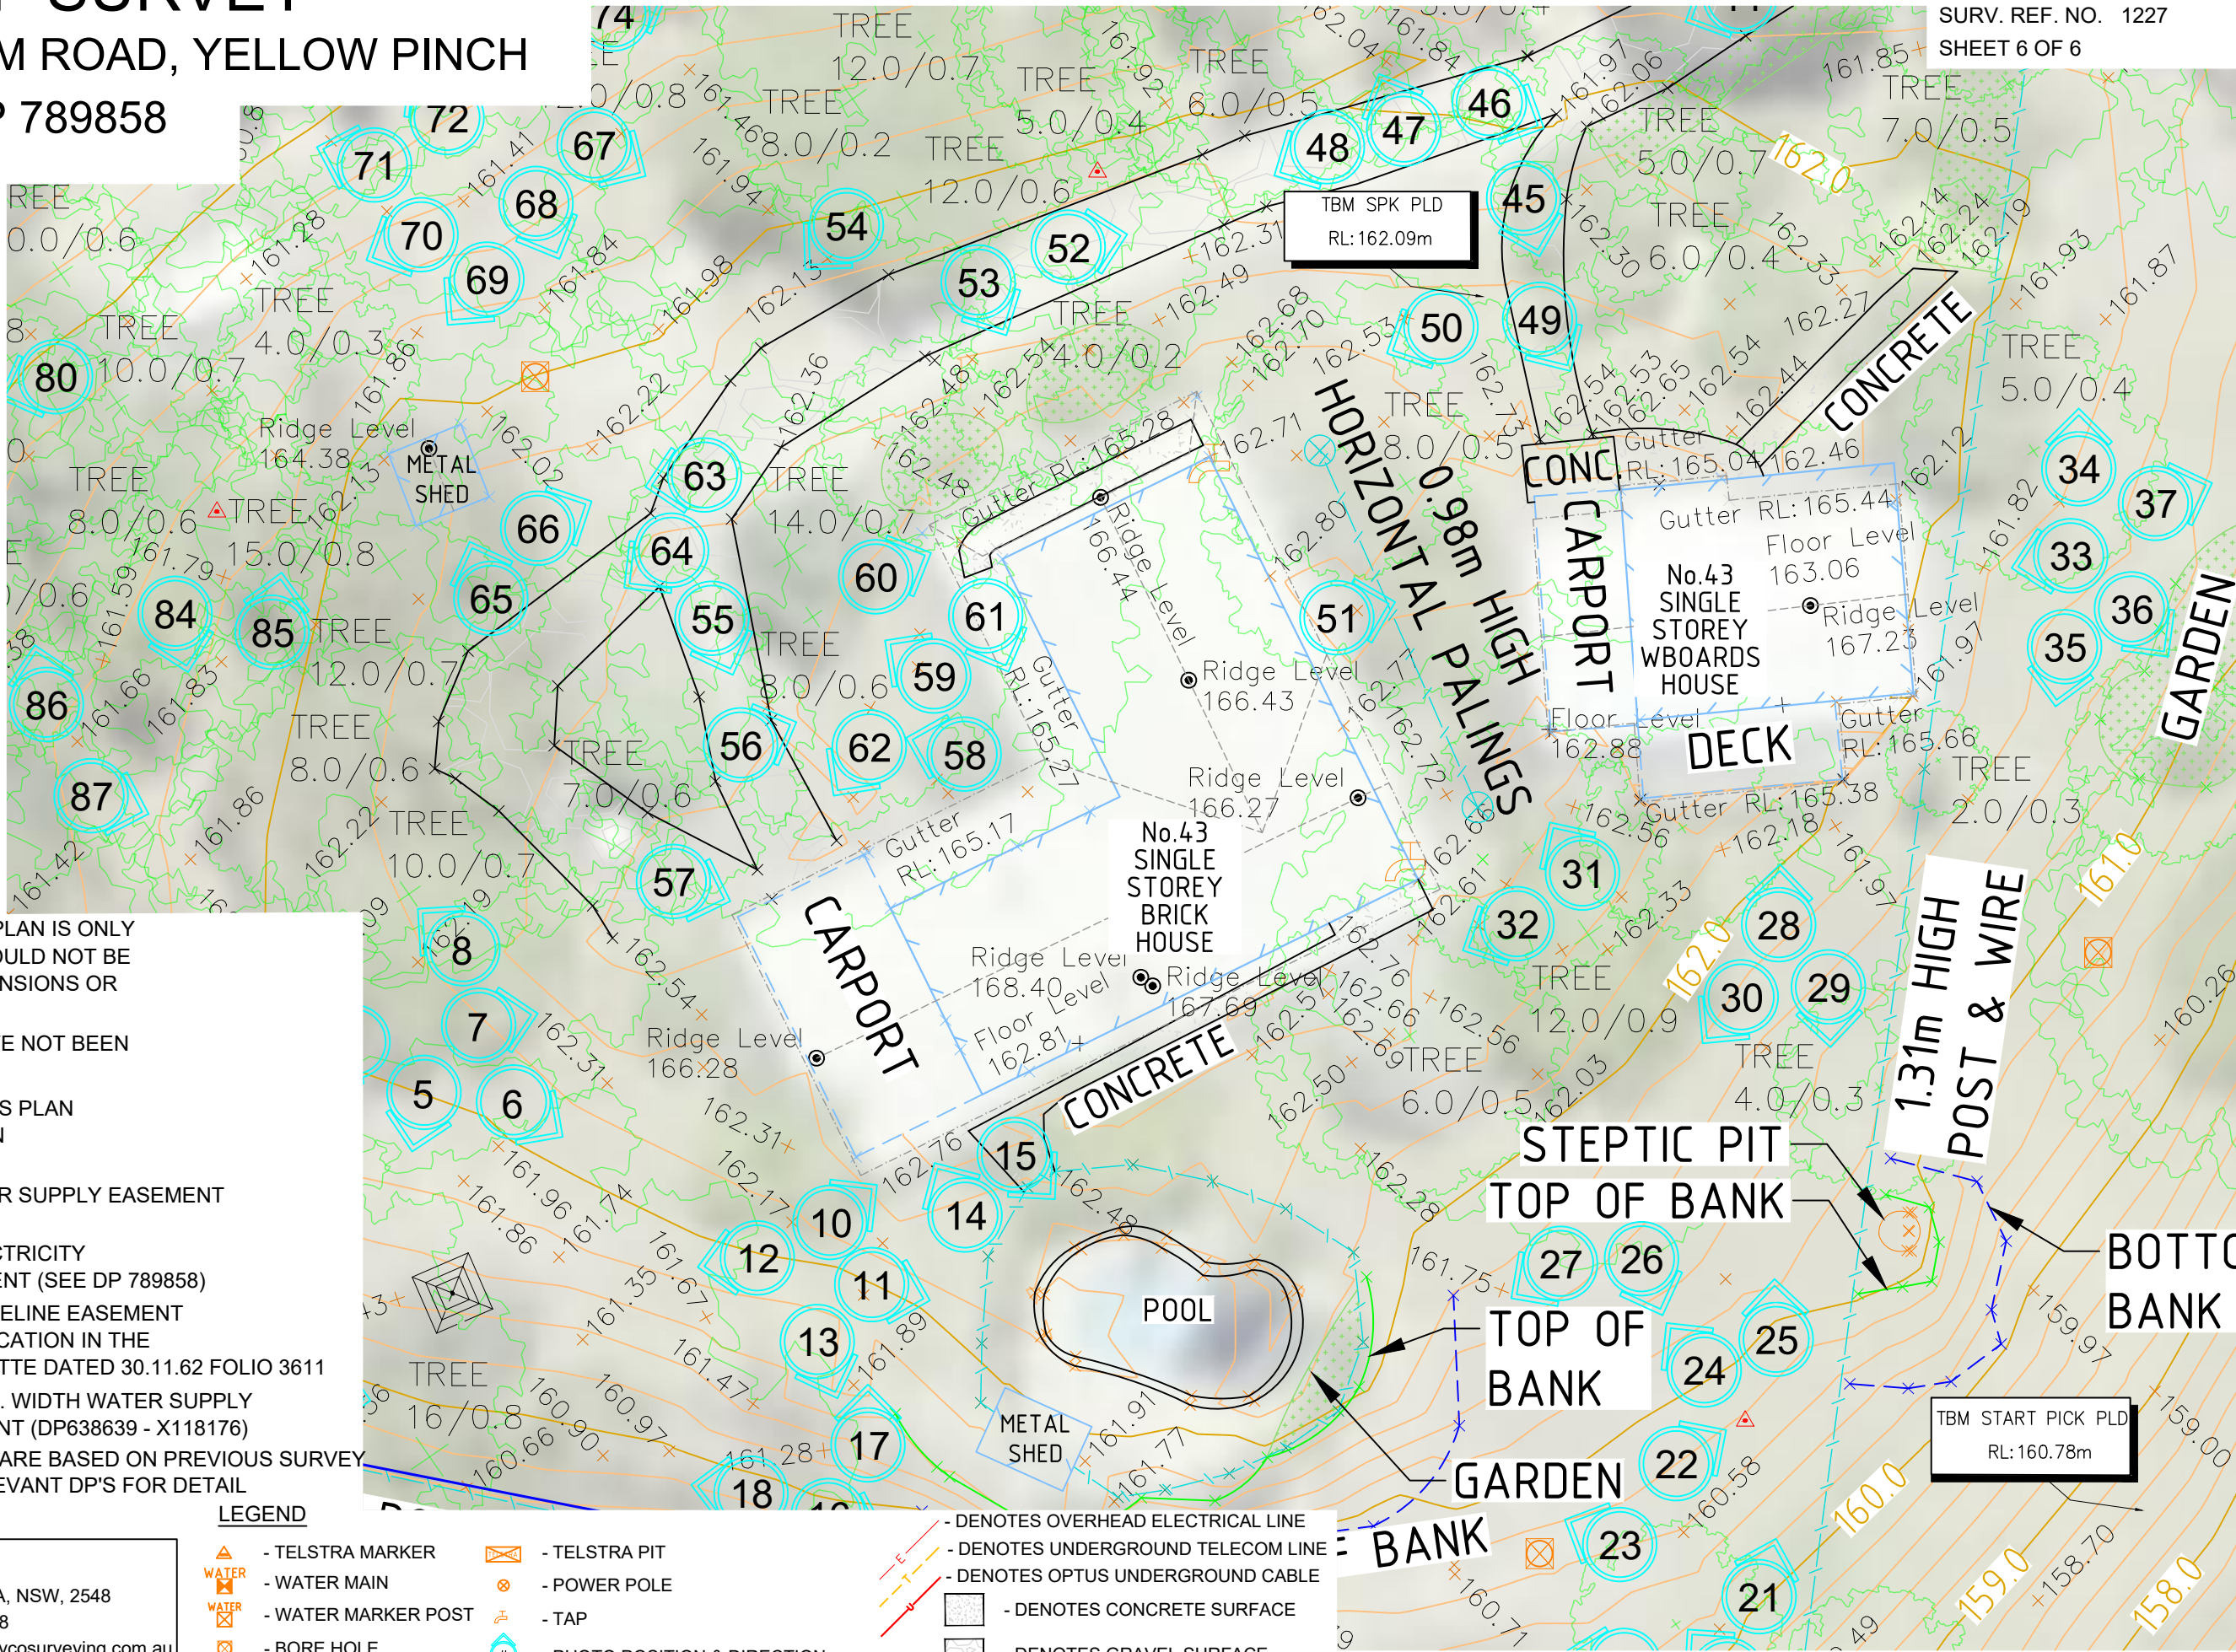

P.O BOX 42  
MERIMBULA, NSW, 2548  
0428 084 108  
info@murphycosurveying.com.au  
www.murphycosurveying.com.au