

LEGEND:

- EXISTING ELECTRICAL
- EXISTING TELECOMMUNICATION CABLE
- EASEMENT BOUNDARY
- EXISTING FENCELINE
- PROPOSED FENCELINE
- PROPERTY BOUNDARY
- CADASTRE
- EASEMENTS
- ASSET PROTECTION ZONE (APZ)
- EXISTING DN450 RAW WATER MAIN
- EXISTING DN225 RAW WATER MAIN
- EXISTING WATER SUPPLY
- GROUND MOUNTED SOLAR PANEL
- HABITAT TREE


NOTE:

- PRELIMINARY SOLAR LAYOUT IS BASED ON AVOIDING EXCESSIVE VEGETATION REMOVAL AND EXISTING EASEMENTS. THIS MAY CHANGE THROUGH DETAILED DESIGN PHASE.

PLAN  
SCALE 1:1000

FOR INFORMATION

A	DRAFT REFERENCE DESIGN	CM	CS	28/11/22
Rev	Description	Checked	Approved	Date
Author	J. PORCALLA	Drafting Check	E. ESTACIO JR.	
Designer	N. KAROLY	Design Check	N. JOHNSTON	

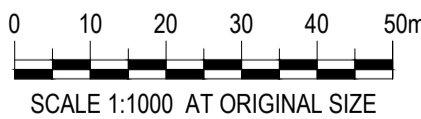

WORK IN PROGRESS



Level 7, 16 Marcus Clarke Street  
Canberra ACT 2601 Australia  
GPO Box 1877 Canberra ACT 2601  
T 61 2 6113 3200 F 61 2 6113 3299  
E cbrmail@ghd.com W www.ghd.com



Project No.  
12538990

Client BEGA VALLEY SHIRE COUNCIL

Project YELLOW PINCH WTP

Status DRAFT REFERENCE DESIGN



Status Code S2

Drawing Title GENERAL ARRANGEMENT PLAN

Drawing No.  
12538990-C001

Size  
A1

Rev  
A

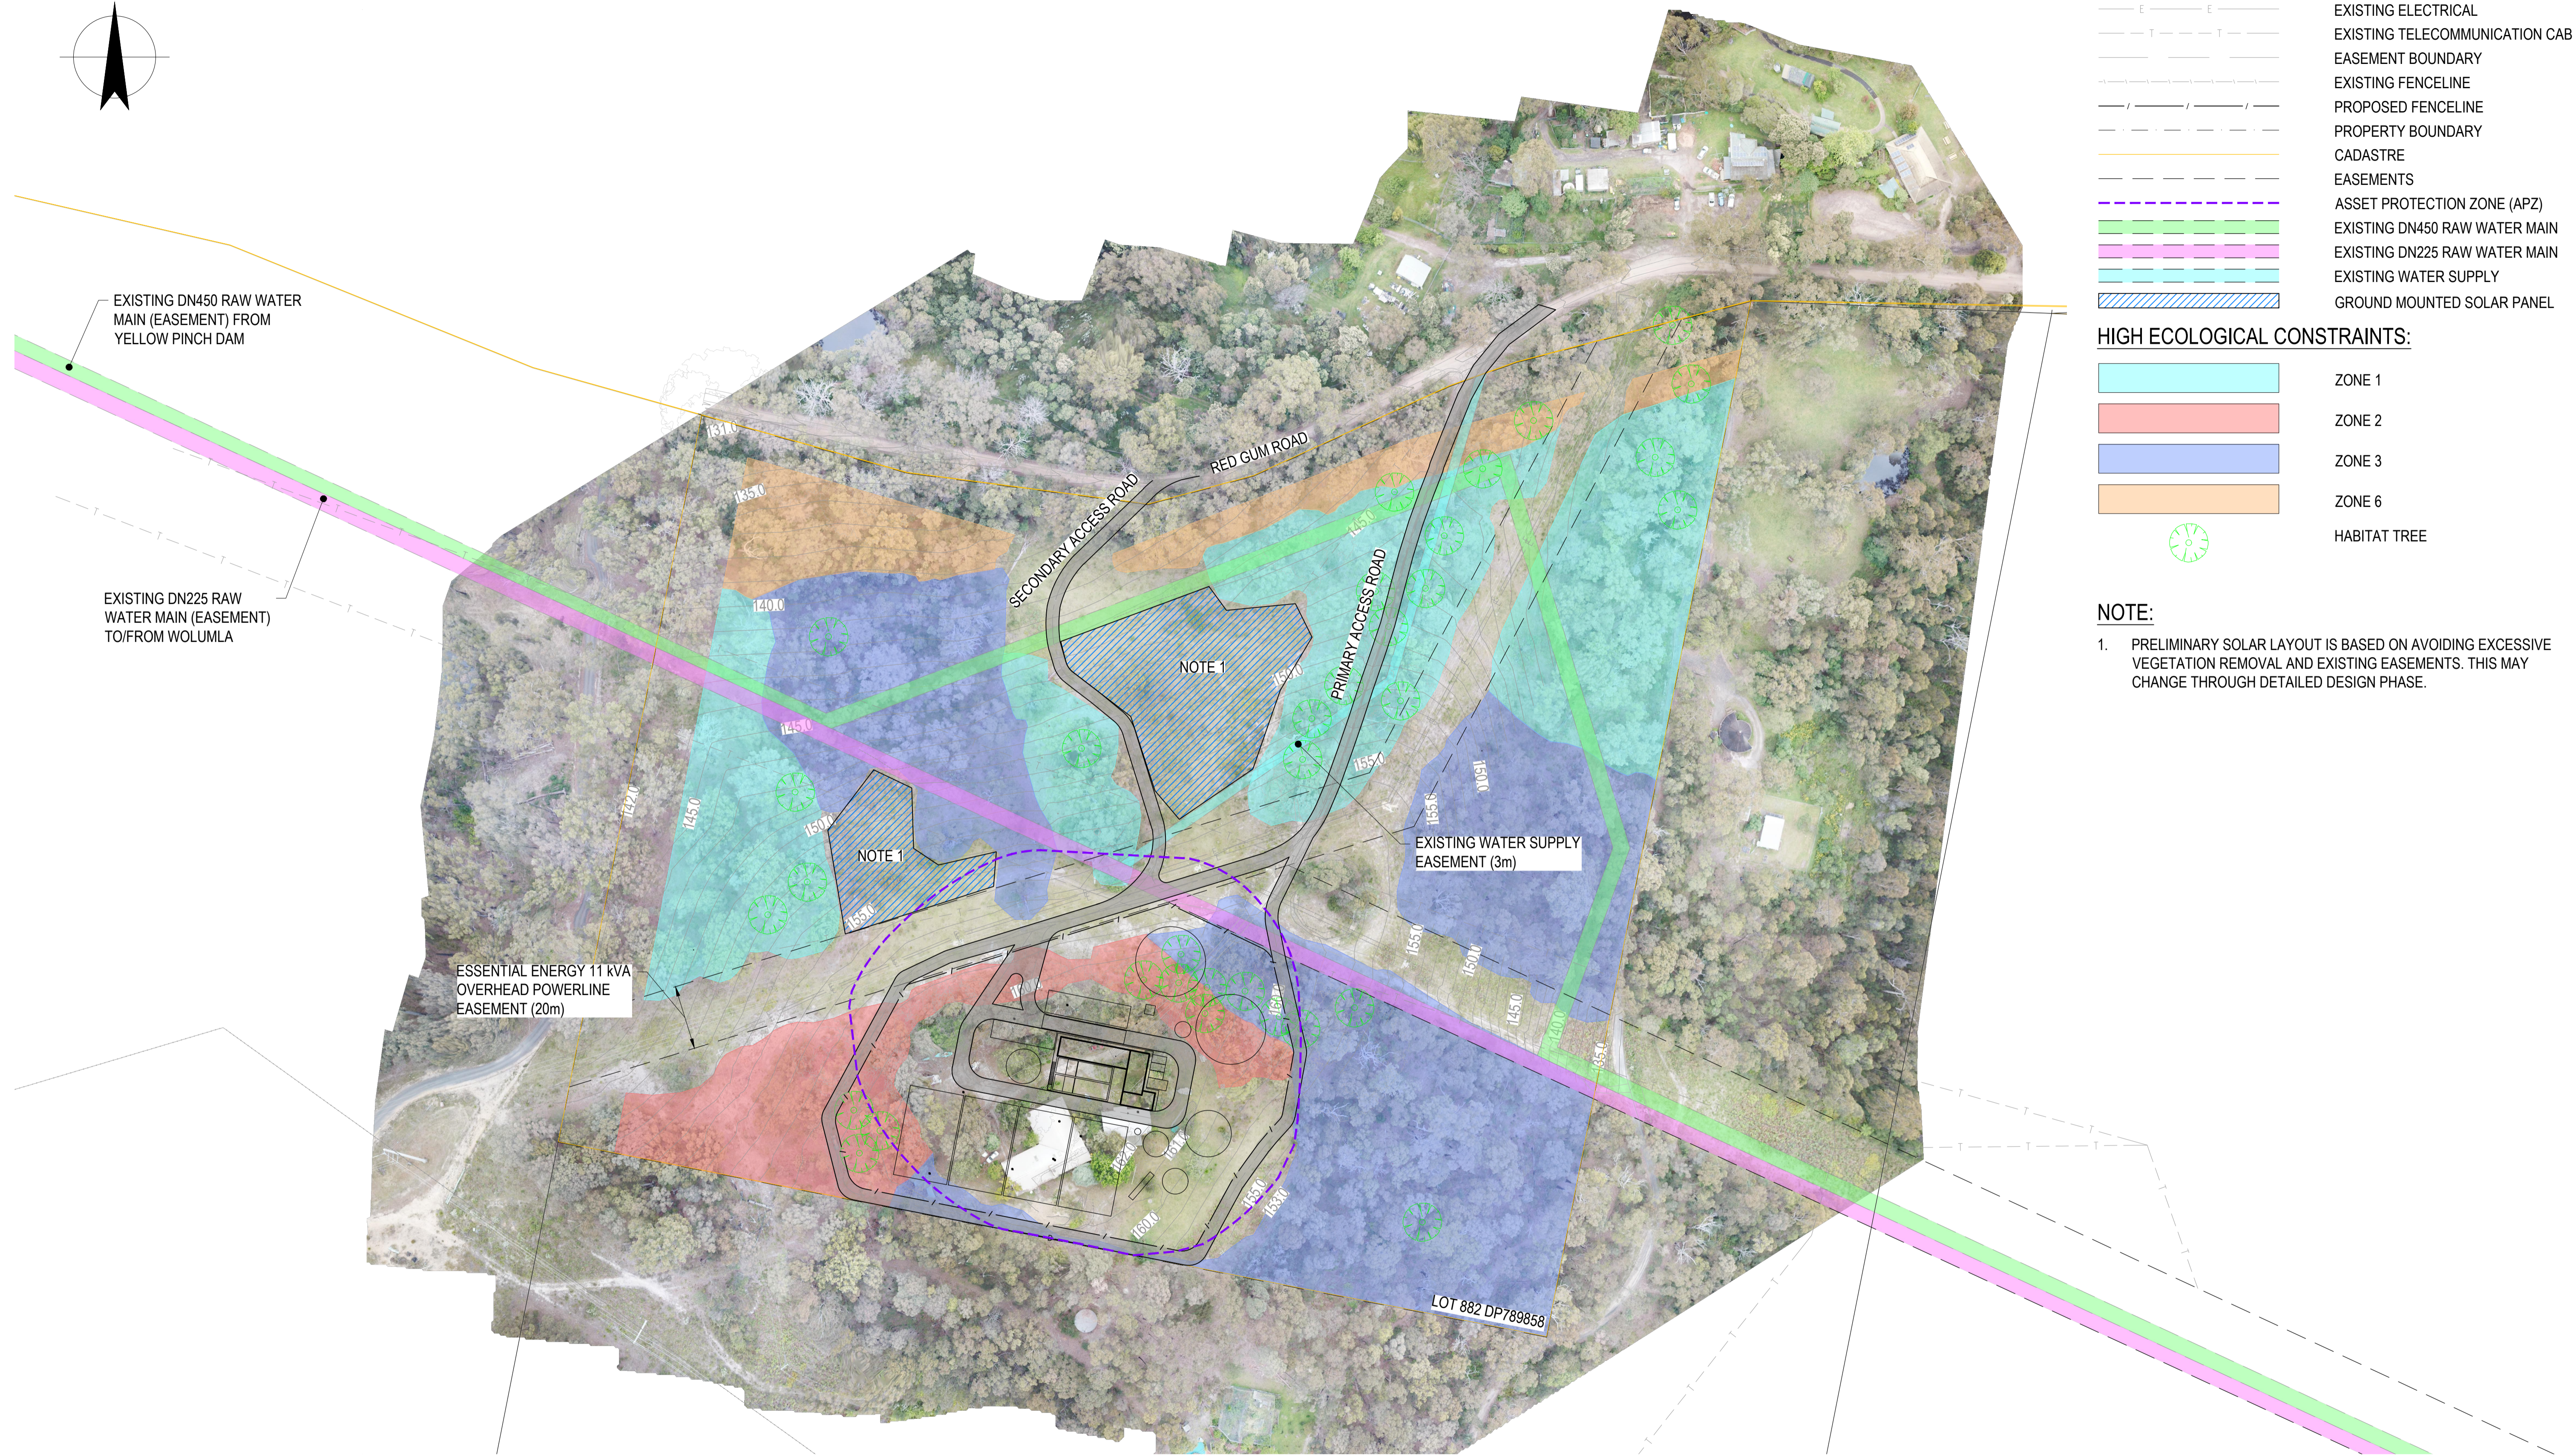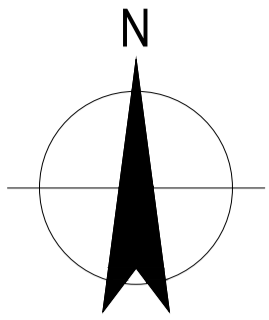

LEGEND:

- EXISTING ELECTRICAL
- EXISTING TELECOMMUNICATION CABLE
- EASEMENT BOUNDARY
- EXISTING FENCELINE
- PROPOSED FENCELINE
- PROPERTY BOUNDARY
- CADASTRE
- EASEMENTS
- ASSET PROTECTION ZONE (APZ)
- EXISTING DN450 RAW WATER MAIN
- EXISTING DN225 RAW WATER MAIN
- EXISTING WATER SUPPLY
- GROUND MOUNTED SOLAR PANEL

HIGH ECOLOGICAL CONSTRAINTS:

- ZONE 1
- ZONE 2
- ZONE 3
- ZONE 6
- HABITAT TREE


NOTE:

- PRELIMINARY SOLAR LAYOUT IS BASED ON AVOIDING EXCESSIVE VEGETATION REMOVAL AND EXISTING EASEMENTS. THIS MAY CHANGE THROUGH DETAILED DESIGN PHASE.

PLAN  
SCALE 1:1000

FOR INFORMATION

A	DRAFT REFERENCE DESIGN	CM	CS	28/11/22
Rev	Description	Checked	Approved	Date
Author	J. PORCALLA	Drafting Check	E. ESTACIO JR.	
Designer	N. KAROLY	Design Check	N. JOHNSTON	

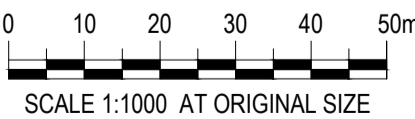

WORK IN PROGRESS



Level 7, 16 Marcus Clarke Street  
Canberra ACT 2601 Australia  
GPO Box 1877 Canberra ACT 2601  
T 61 2 6113 3200 F 61 2 6113 3299  
E cbrmail@ghd.com W www.ghd.com



Project No.  
12538990

Client BEGA VALLEY SHIRE COUNCIL

Project YELLOW PINCH WTP

Status DRAFT REFERENCE DESIGN

Status Code S2

Drawing Title GENERAL ARRANGEMENT PLAN

Drawing No.  
12538990-C001

Size  
A1

Rev  
A