


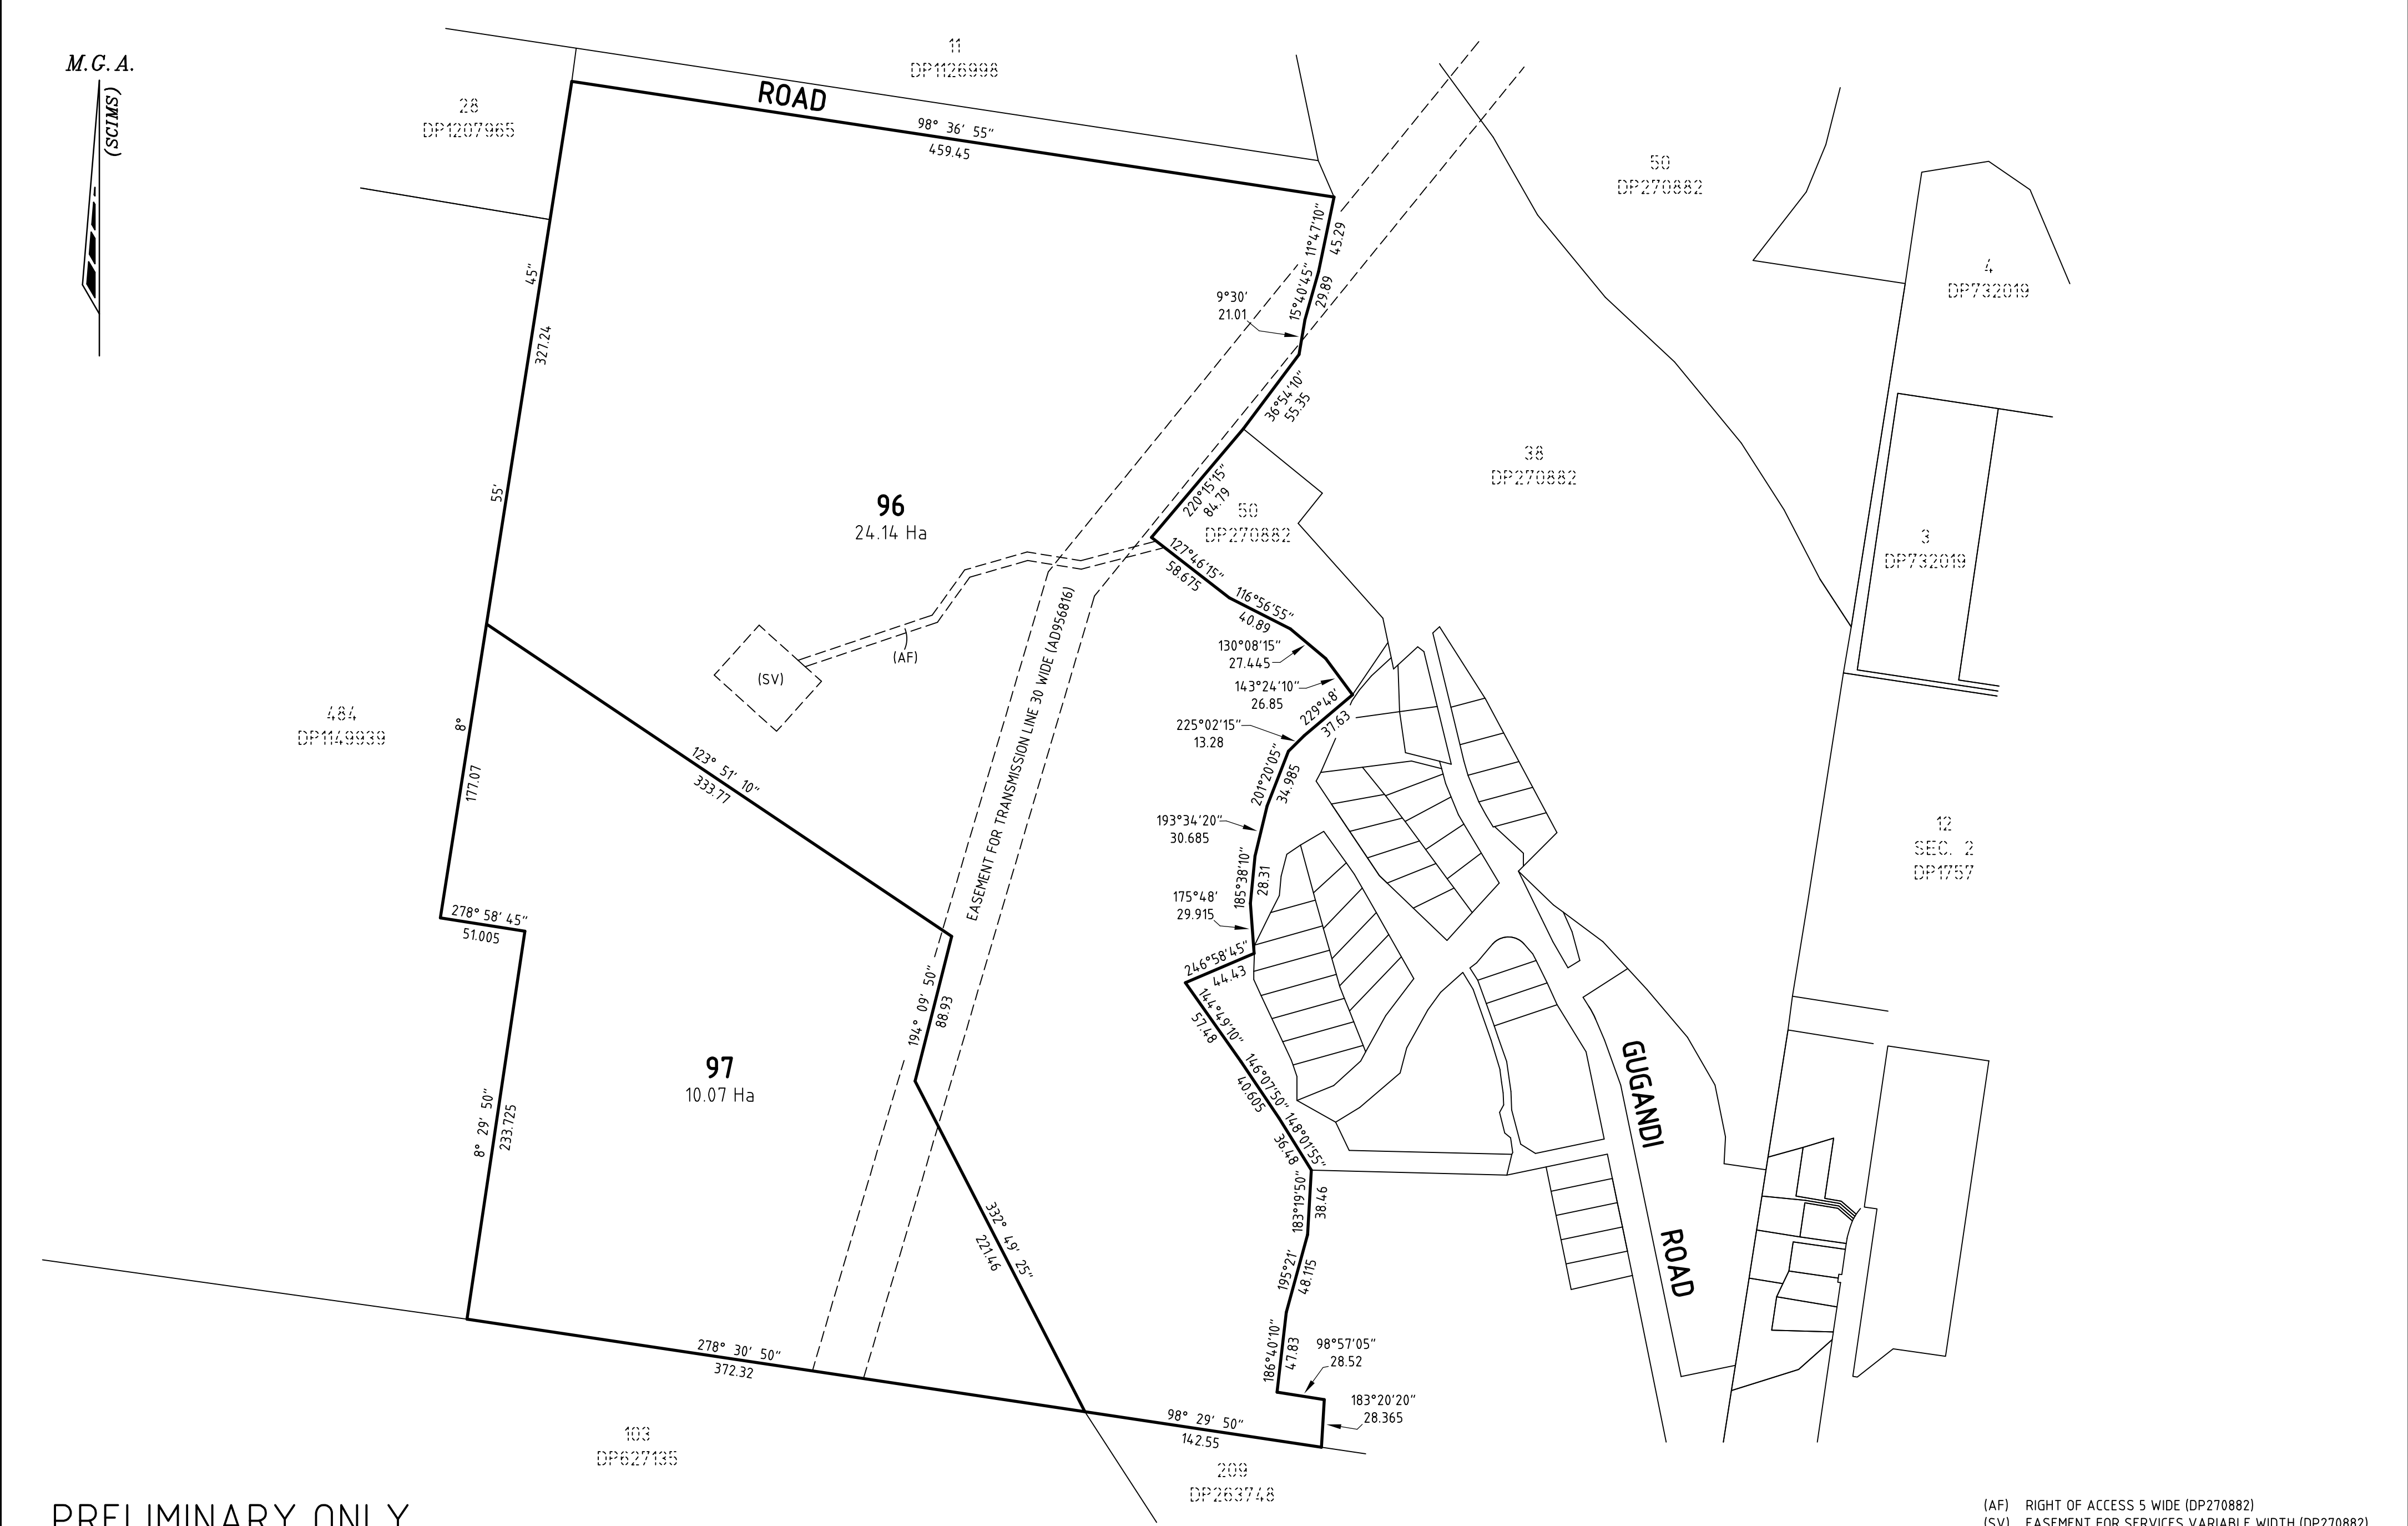

PRELIMINARY ONLY

THIS PLAN IS PRELIMINARY ONLY AND IS SUBJECT TO COUNCIL APPROVAL, FINAL DESIGN, CONSTRUCTION, FINAL SURVEY AND REGISTRATION AT THE LAND AND PROPERTY INFORMATION, SYDNEY.

|   |                                        |   |            |    |
|---|----------------------------------------|---|------------|----|
| <div>SURVEYOR</div> <div>Name: THOMAS F CAMPBELL</div> <div>Date:</div> <div>Reference: 19323_DP_VPA(Draft)_R1_230315</div> | PLAN OF SUBDIVISION OF LOT 39 DP270882 | <div>LGA: CENTRAL COAST</div> <div>Locality: NARARA</div> <div>Reduction Ratio 1:2500</div> <div>Lengths are in metres.</div> | REGISTERED | DP |
|---|----------------------------------------|---|------------|----|