


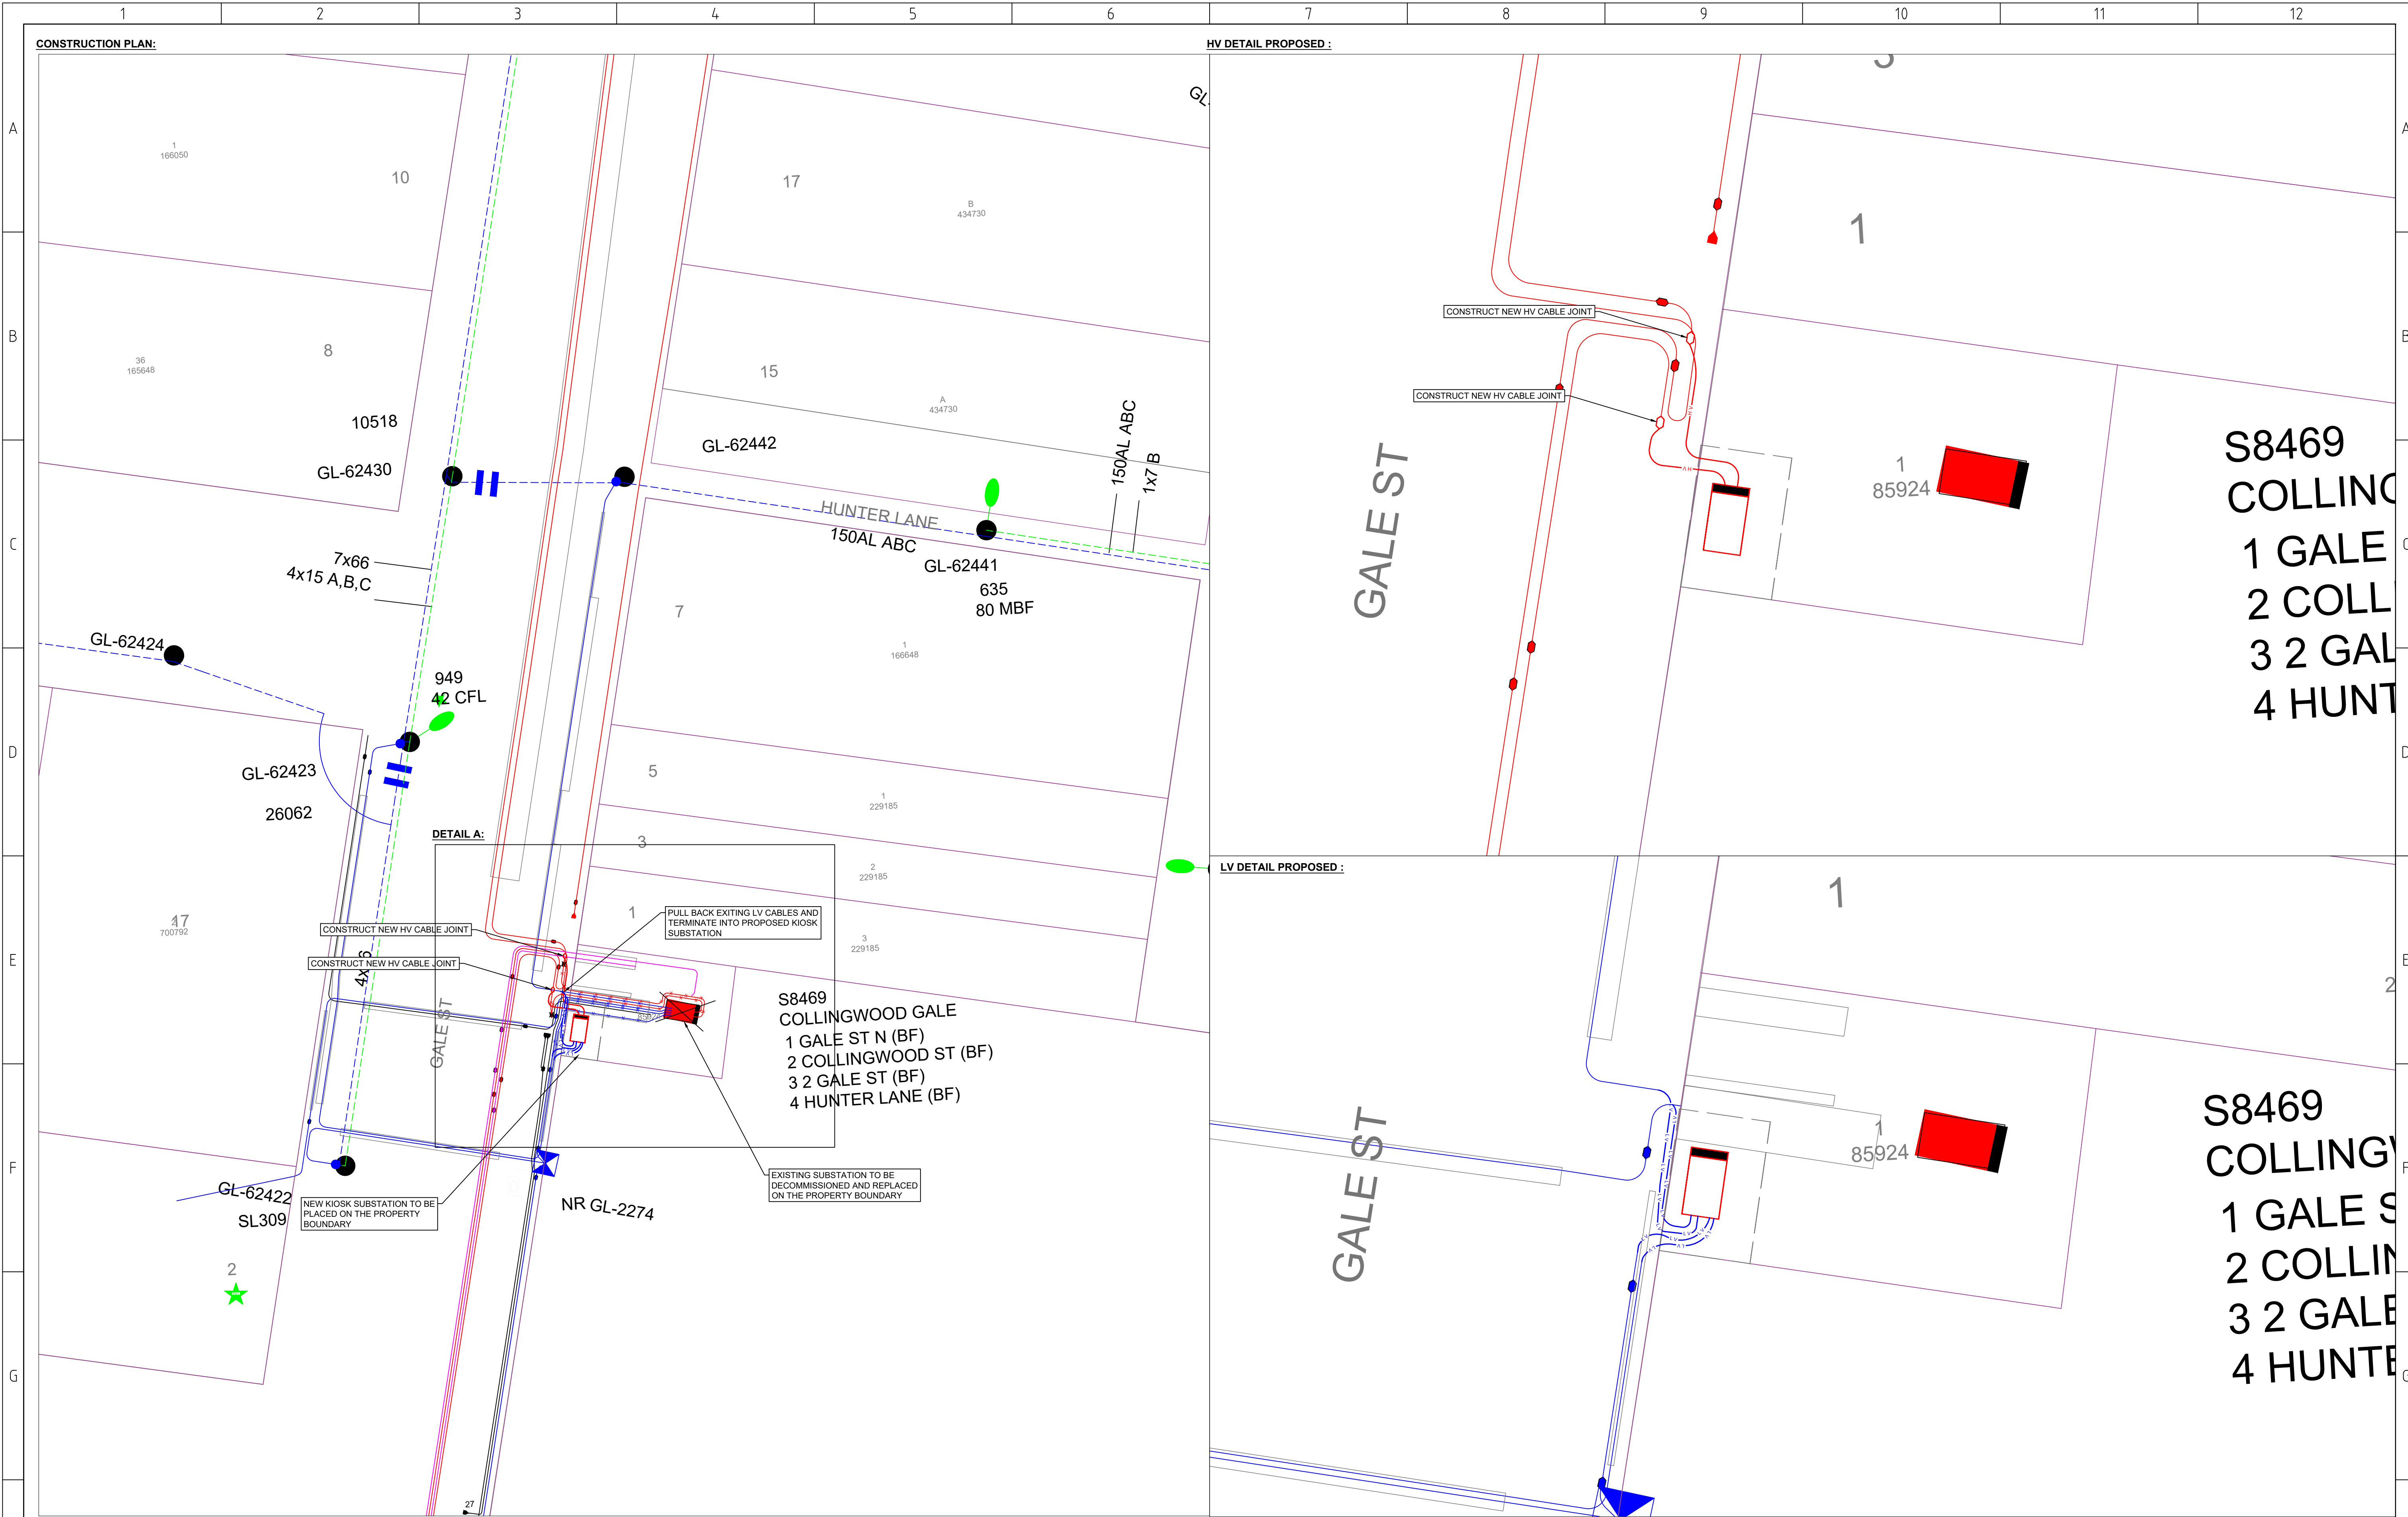

CAD DRAWING AMENDMENTS	1	2	3	4	5	6	7	8	9	10	11	12	H	
<table border="0"><tr><td>PROPOSED</td><td>EXISTING</td><td>PROPOSED</td><td>EXISTING</td><td>PROPOSED</td><td>EXISTING</td></tr><tr><td>Pole</td><td>○</td><td>●</td><td>Pole-to be removed</td><td>⦿</td><td>UGOH Pot End</td><td>⦿</td></tr><tr><td>SL Standard</td><td>⊗</td><td>⊗</td><td>USL</td><td>⊗</td><td>Joint</td><td>⊗</td></tr><tr><td>Pillar Standard</td><td>⊗</td><td>⊗</td><td>ABS</td><td>⊗</td><td>Sealed End</td><td>⊗</td></tr><tr><td>LV Pillar</td><td>⊗</td><td>⊗</td><td>IDT</td><td>⊗</td><td>Conduit</td><td>⊗</td></tr><tr><td>LV Link Pillar</td><td>⊗</td><td>⊗</td><td>Kiosk Sub</td><td>⊗</td><td>OH Lines</td><td>UG Cables</td></tr><tr><td>Streetlight</td><td>⊗</td><td>⊗</td><td>Chamber Sub</td><td>⊗</td><td>OH Lines</td><td>UG Cables</td></tr><tr><td>Streetlight-PEC</td><td>⊗</td><td>⊗</td><td>Pole Sub</td><td>⊗</td><td>OH Lines</td><td>UG Cables</td></tr><tr><td>Streetlight-replacement</td><td>⊗</td><td>⊗</td><td>Two Pole Sub</td><td>⊗</td><td>OH Lines</td><td>UG Cables</td></tr></table>													PROPOSED	EXISTING	PROPOSED	EXISTING	PROPOSED	EXISTING	Pole	○	●	Pole-to be removed	⦿	UGOH Pot End	⦿	SL Standard	⊗	⊗	USL	⊗	Joint	⊗	Pillar Standard	⊗	⊗	ABS	⊗	Sealed End	⊗	LV Pillar	⊗	⊗	IDT	⊗	Conduit	⊗	LV Link Pillar	⊗	⊗	Kiosk Sub	⊗	OH Lines	UG Cables	Streetlight	⊗	⊗	Chamber Sub	⊗	OH Lines	UG Cables	Streetlight-PEC	⊗	⊗	Pole Sub	⊗	OH Lines	UG Cables	Streetlight-replacement	⊗	⊗	Two Pole Sub	⊗	OH Lines	UG Cables	AAPE AA POWER ENGINEERING CONSULTING - PROJECT MANAGEMENT Email: info@aaape.com.au Phone: (02) 9503 1857 Postal Address: PO Box 910 Hunters Hill NSW 1481		DESIGNED BY: ALI ALAOUIE AUTH. NO.: 3712/3 SUBMIT DATE: 3/12/23 LGA: HUNTERS HILL MAP REF.: UBD AUSGRID REF.: GL91 PRJTRAK No.: ASP REF.: ASP Quality File Reference	DECOMMISSION EXISTING SUB S.8469 AND INSTALL NEW SUB AT 1 GALE ST WOOLWICH NSW 2110		SIZE A1	AUSGRID PROJECT No.	SHEETS 1 of 1	AMD.
PROPOSED	EXISTING	PROPOSED	EXISTING	PROPOSED	EXISTING	
Pole	○	●	Pole-to be removed	⦿	UGOH Pot End	⦿	
SL Standard	⊗	⊗	USL	⊗	Joint	⊗	
Pillar Standard	⊗	⊗	ABS	⊗	Sealed End	⊗	
LV Pillar	⊗	⊗	IDT	⊗	Conduit	⊗	
LV Link Pillar	⊗	⊗	Kiosk Sub	⊗	OH Lines	UG Cables	
Streetlight	⊗	⊗	Chamber Sub	⊗	OH Lines	UG Cables	
Streetlight-PEC	⊗	⊗	Pole Sub	⊗	OH Lines	UG Cables	
Streetlight-replacement	⊗	⊗	Two Pole Sub	⊗	OH Lines	UG Cables	