


PLAN

OF PROPOSED SUBDIVISION OF
LOTS 6 & 7 D.P.11133
CASTLE HILL ROAD, WEST PENNANT HILLS
L.G.A. THE HILLS

1:1500

STAGE 1

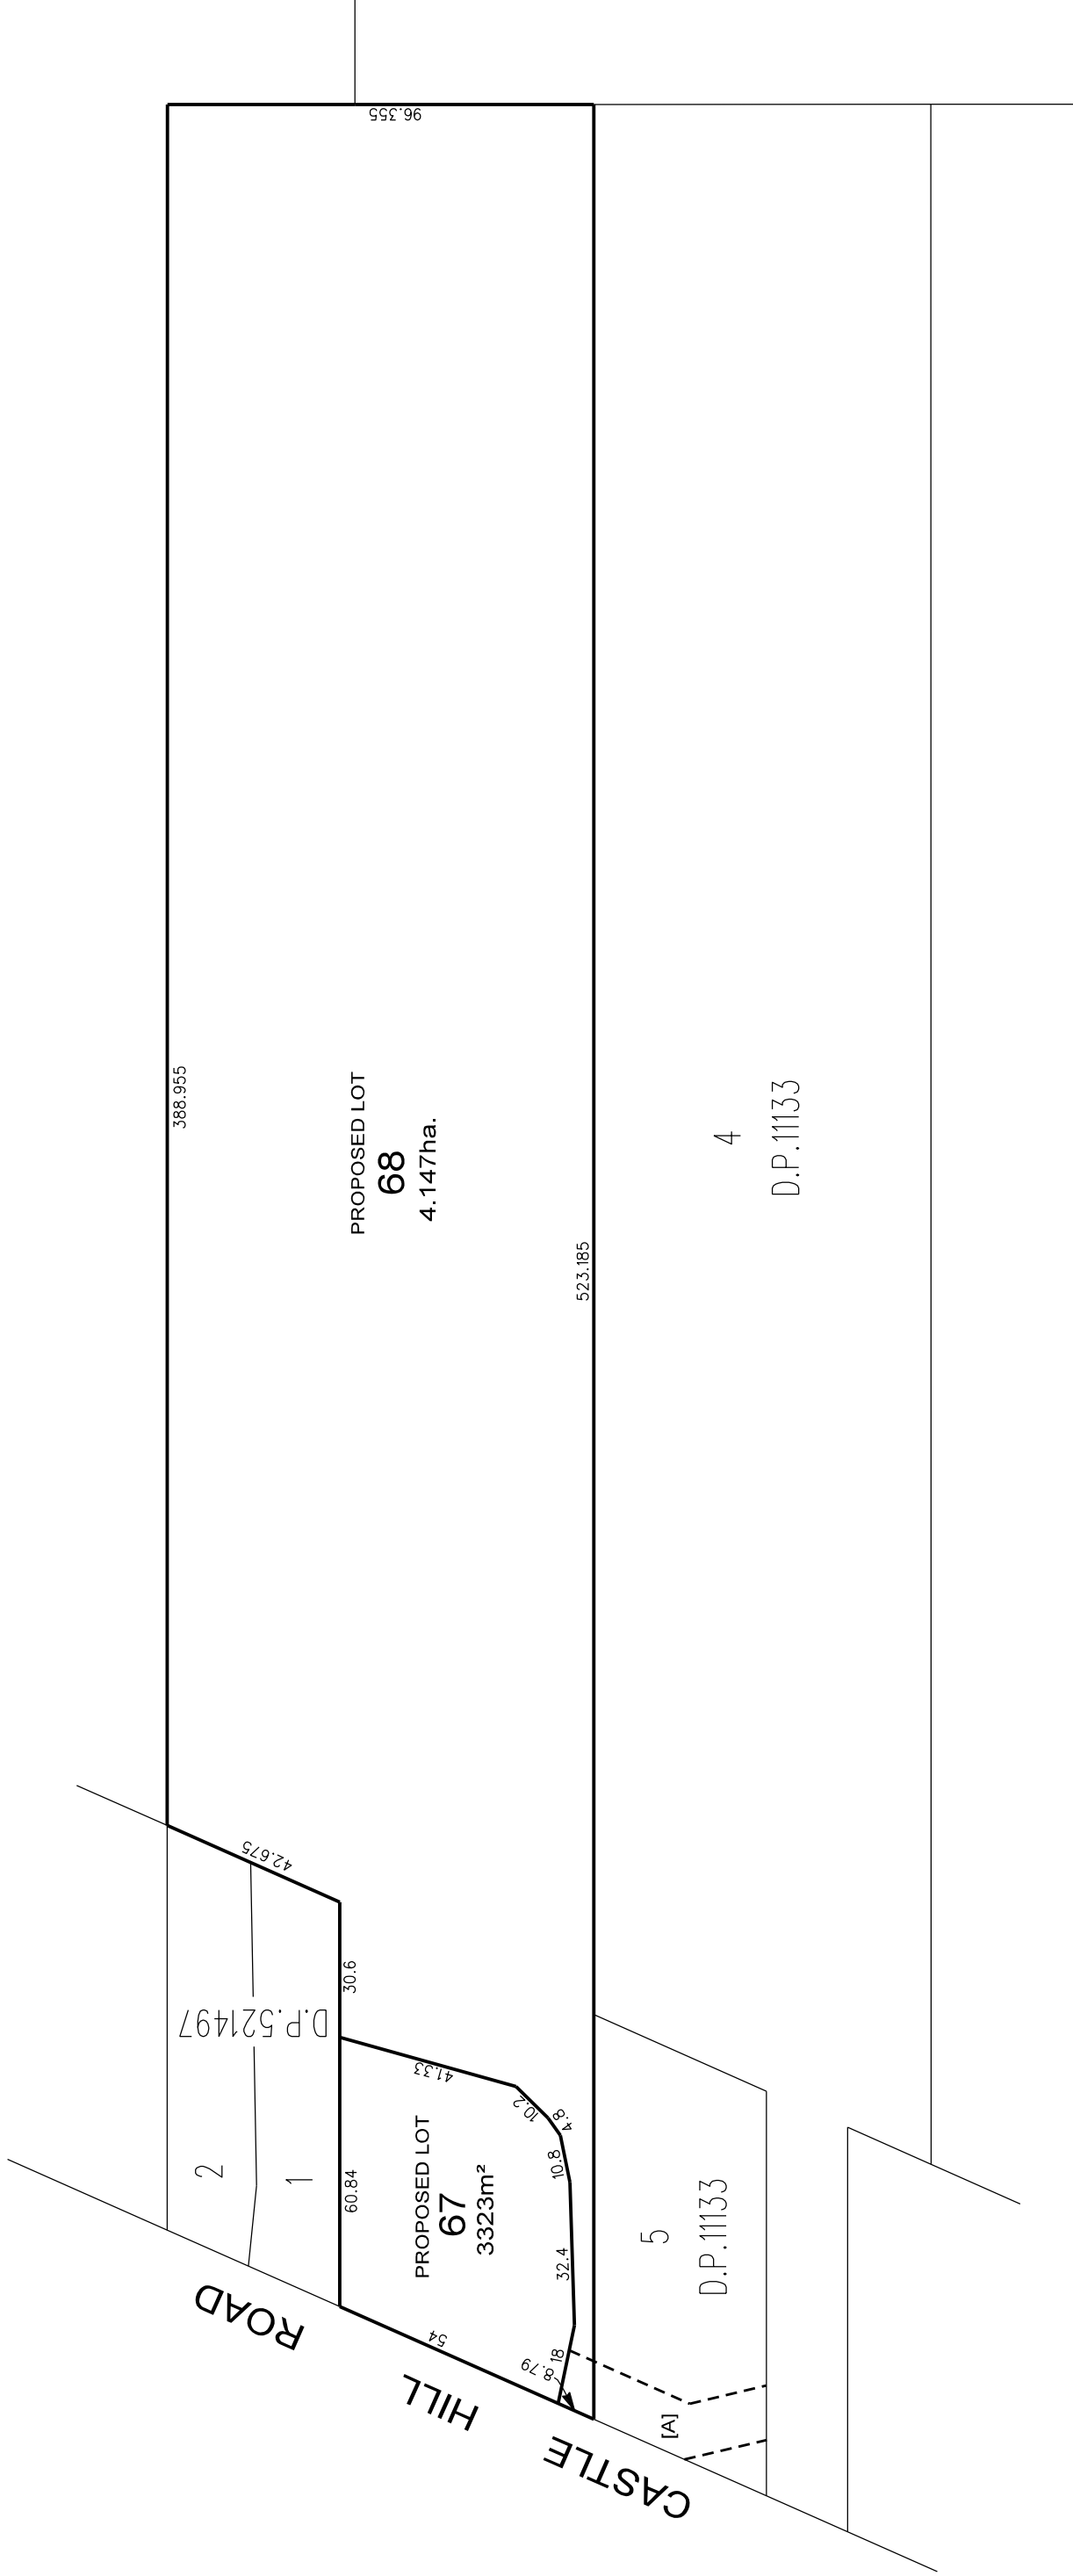

DRAFT

NOTE :
DIMENSIONS AND AREA SHOWN HEREON ARE
APPROXIMATE AND SUBJECT TO SURVEY.

08/03/2018



Rygate & Company Pty Limited
P.W. Rygate & West
ABN 61 001 204 897
a Level 9, 89 York St, Sydney NSW 2000
p +61 2 9262 6800 f +61 2 9262 6843
e surveyors@rygate.com.au
w rygate.com.au REF: 78450B_prop_sub DATE: 08/03/2018

PLAN

OF PROPOSED SUBDIVISION OF
LOT 67 D.P.
CASTLE HILL ROAD, WEST PENNANT HILLS
L.G.A. THE HILLS

1:500


STAGE 2

1 D.P. 521497

ROAD

HILL

CASTLE

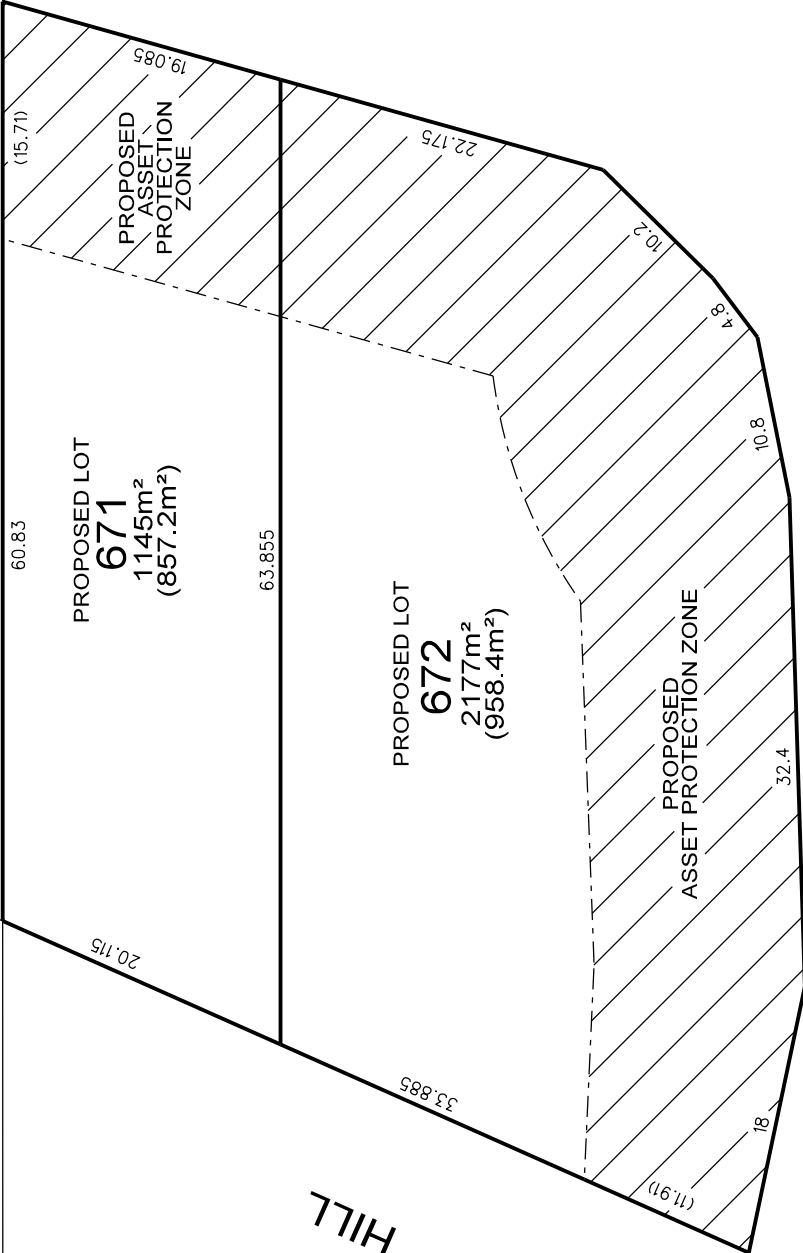

68
PROPOSED LOT

5
D.P. 11133

DRAFT

NOTE :
DIMENSIONS AND AREA SHOWN HEREON ARE
APPROXIMATE AND SUBJECT TO SURVEY.

Rygate & Company Pty Limited
P.W. Rygate & West
ABN 61 001 204 897
a Level 9, 89 York St, Sydney NSW 2000
p +61 2 9262 6800 f +61 2 9262 6843
e surveyors@rygate.com.au
w rygate.com.au




REF: 78450B_prop_sub_Stage-2 DATE: 15/03/2019

STAGE 1



PLAN
OF PROPOSED SUBDIVISION OF
LOTS 15, 16 & 17 D.P.11133
ORATAVA AVENUE, WEST PENNANT HILLS
L.G.A. THE HILLS
1:2000

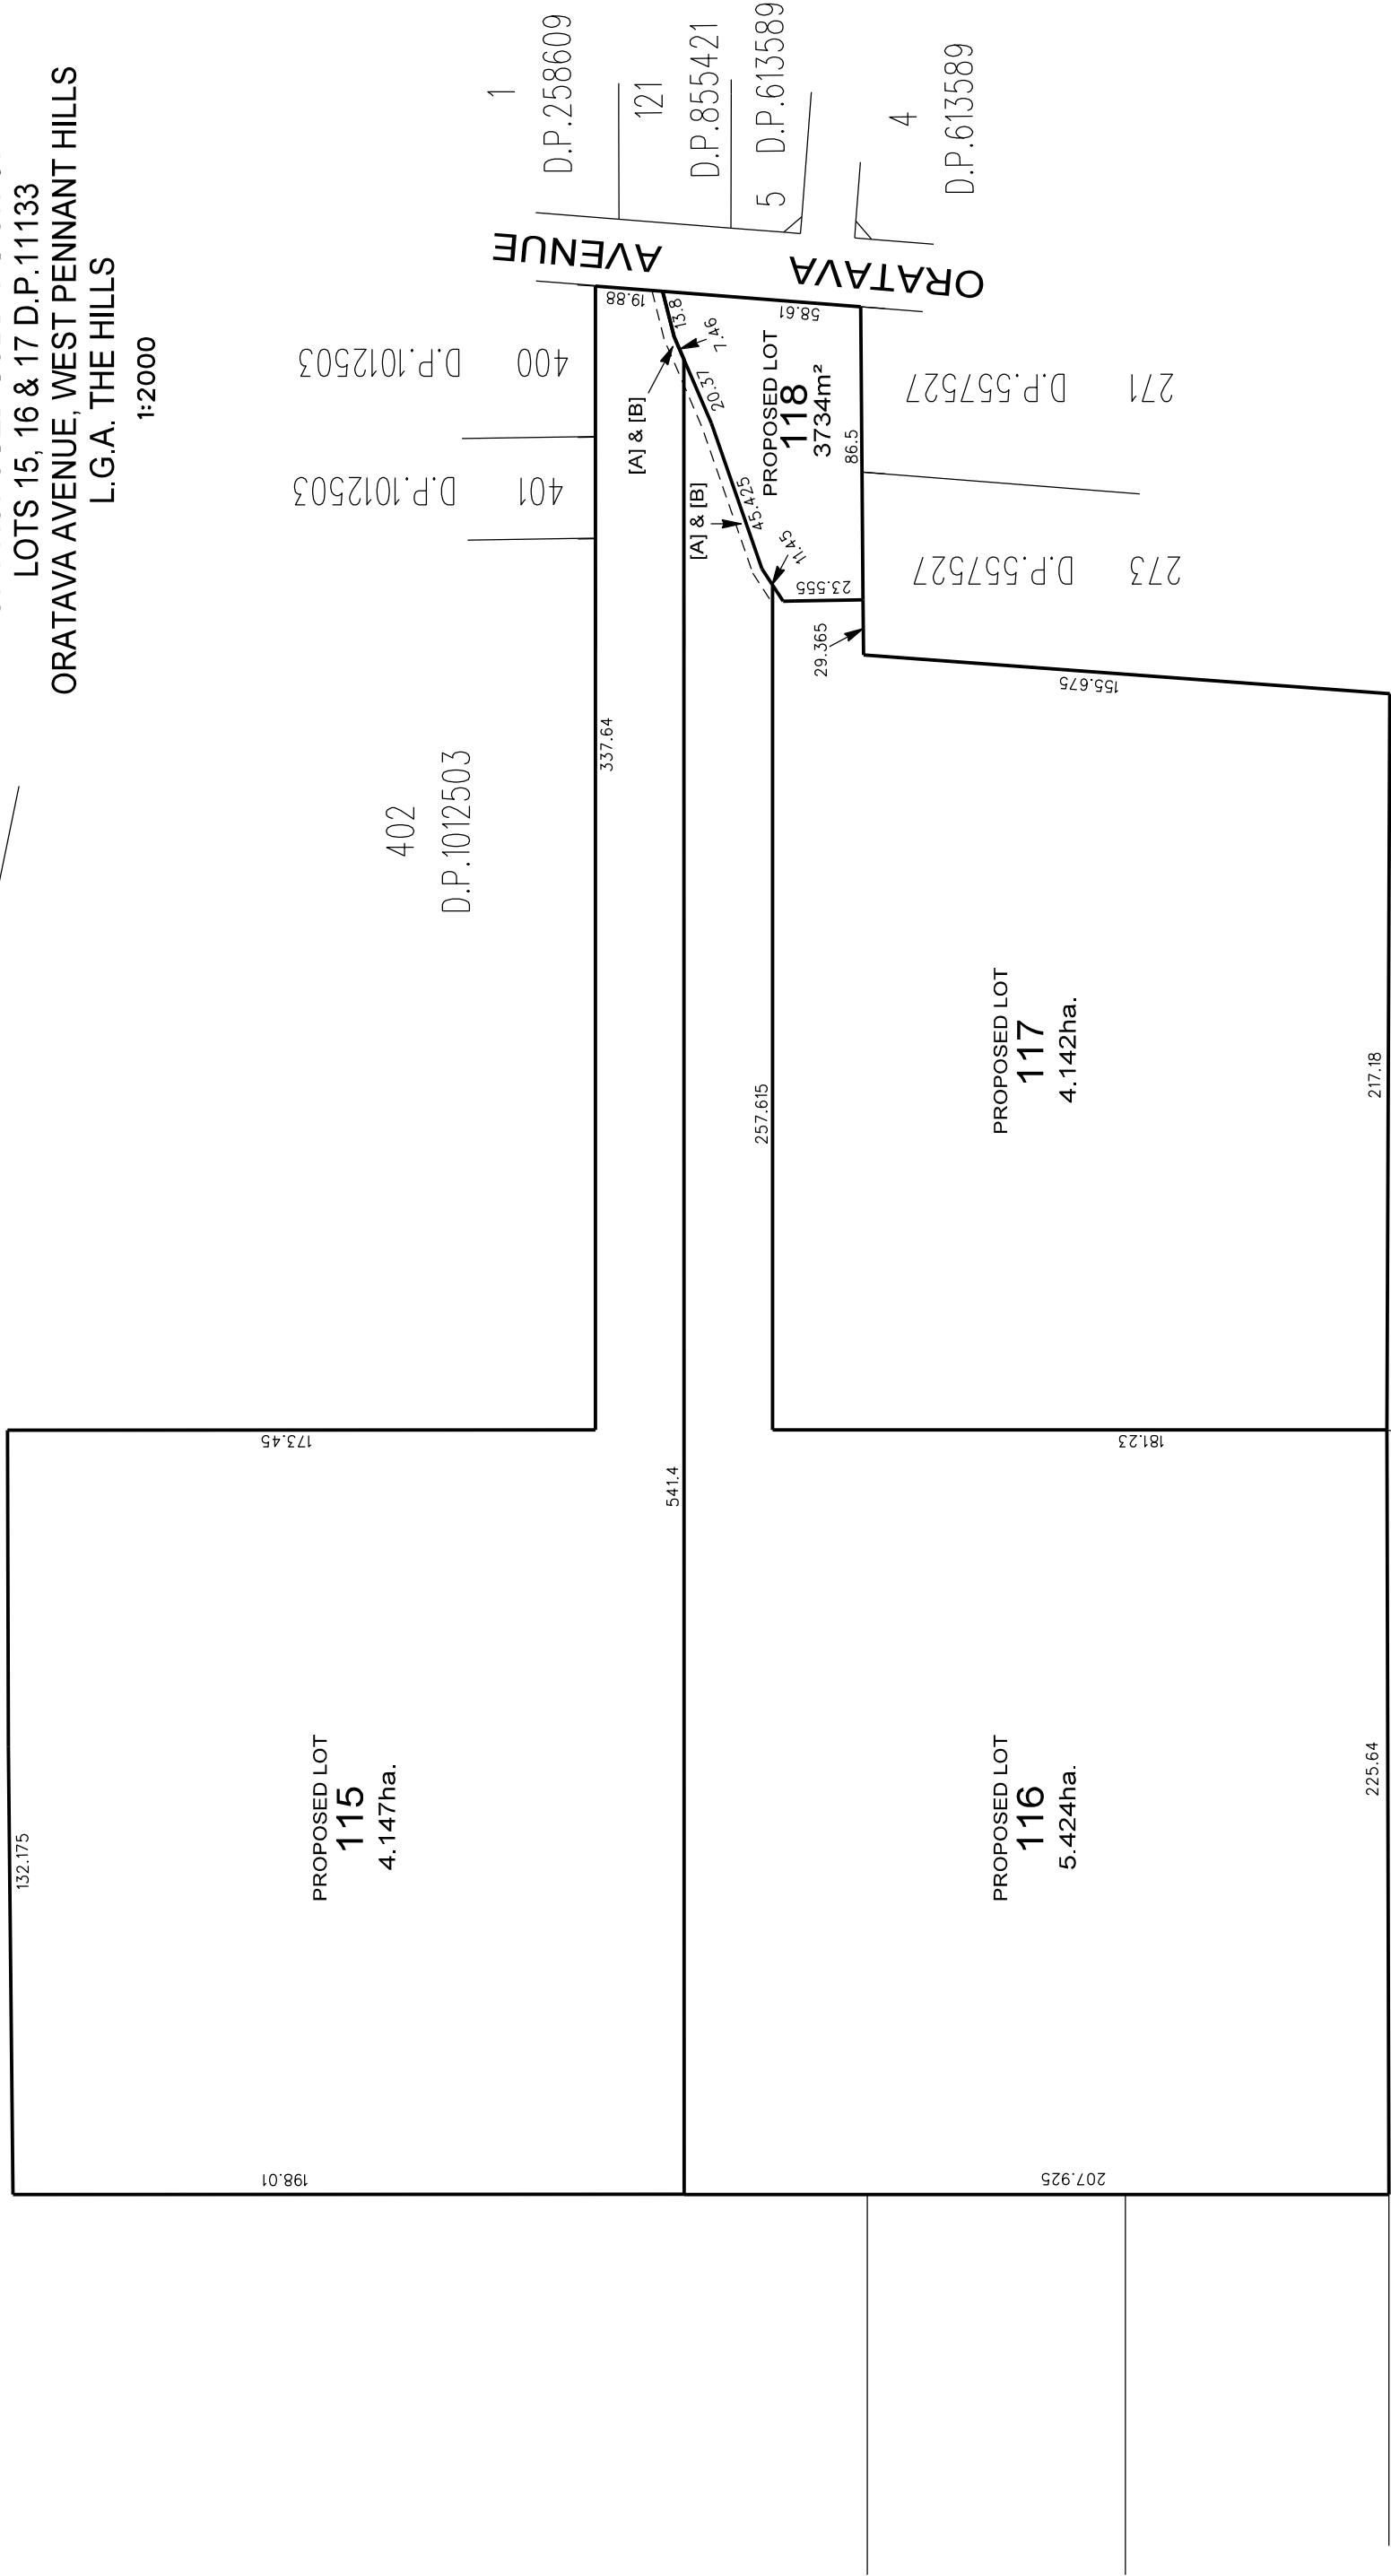


NOTE:
DIMENSIONS AND AREA SHOWN HEREON AREA
APPROXIMATE AND ARE SUBJECT TO SURVEY.



STAGE 2

PLAN

OF PROPOSED SUBDIVISION OF
LOTS 118 D.P.
ORATAVA AVENUE, WEST PENNANT HILLS
L.G.A. THE HILLS

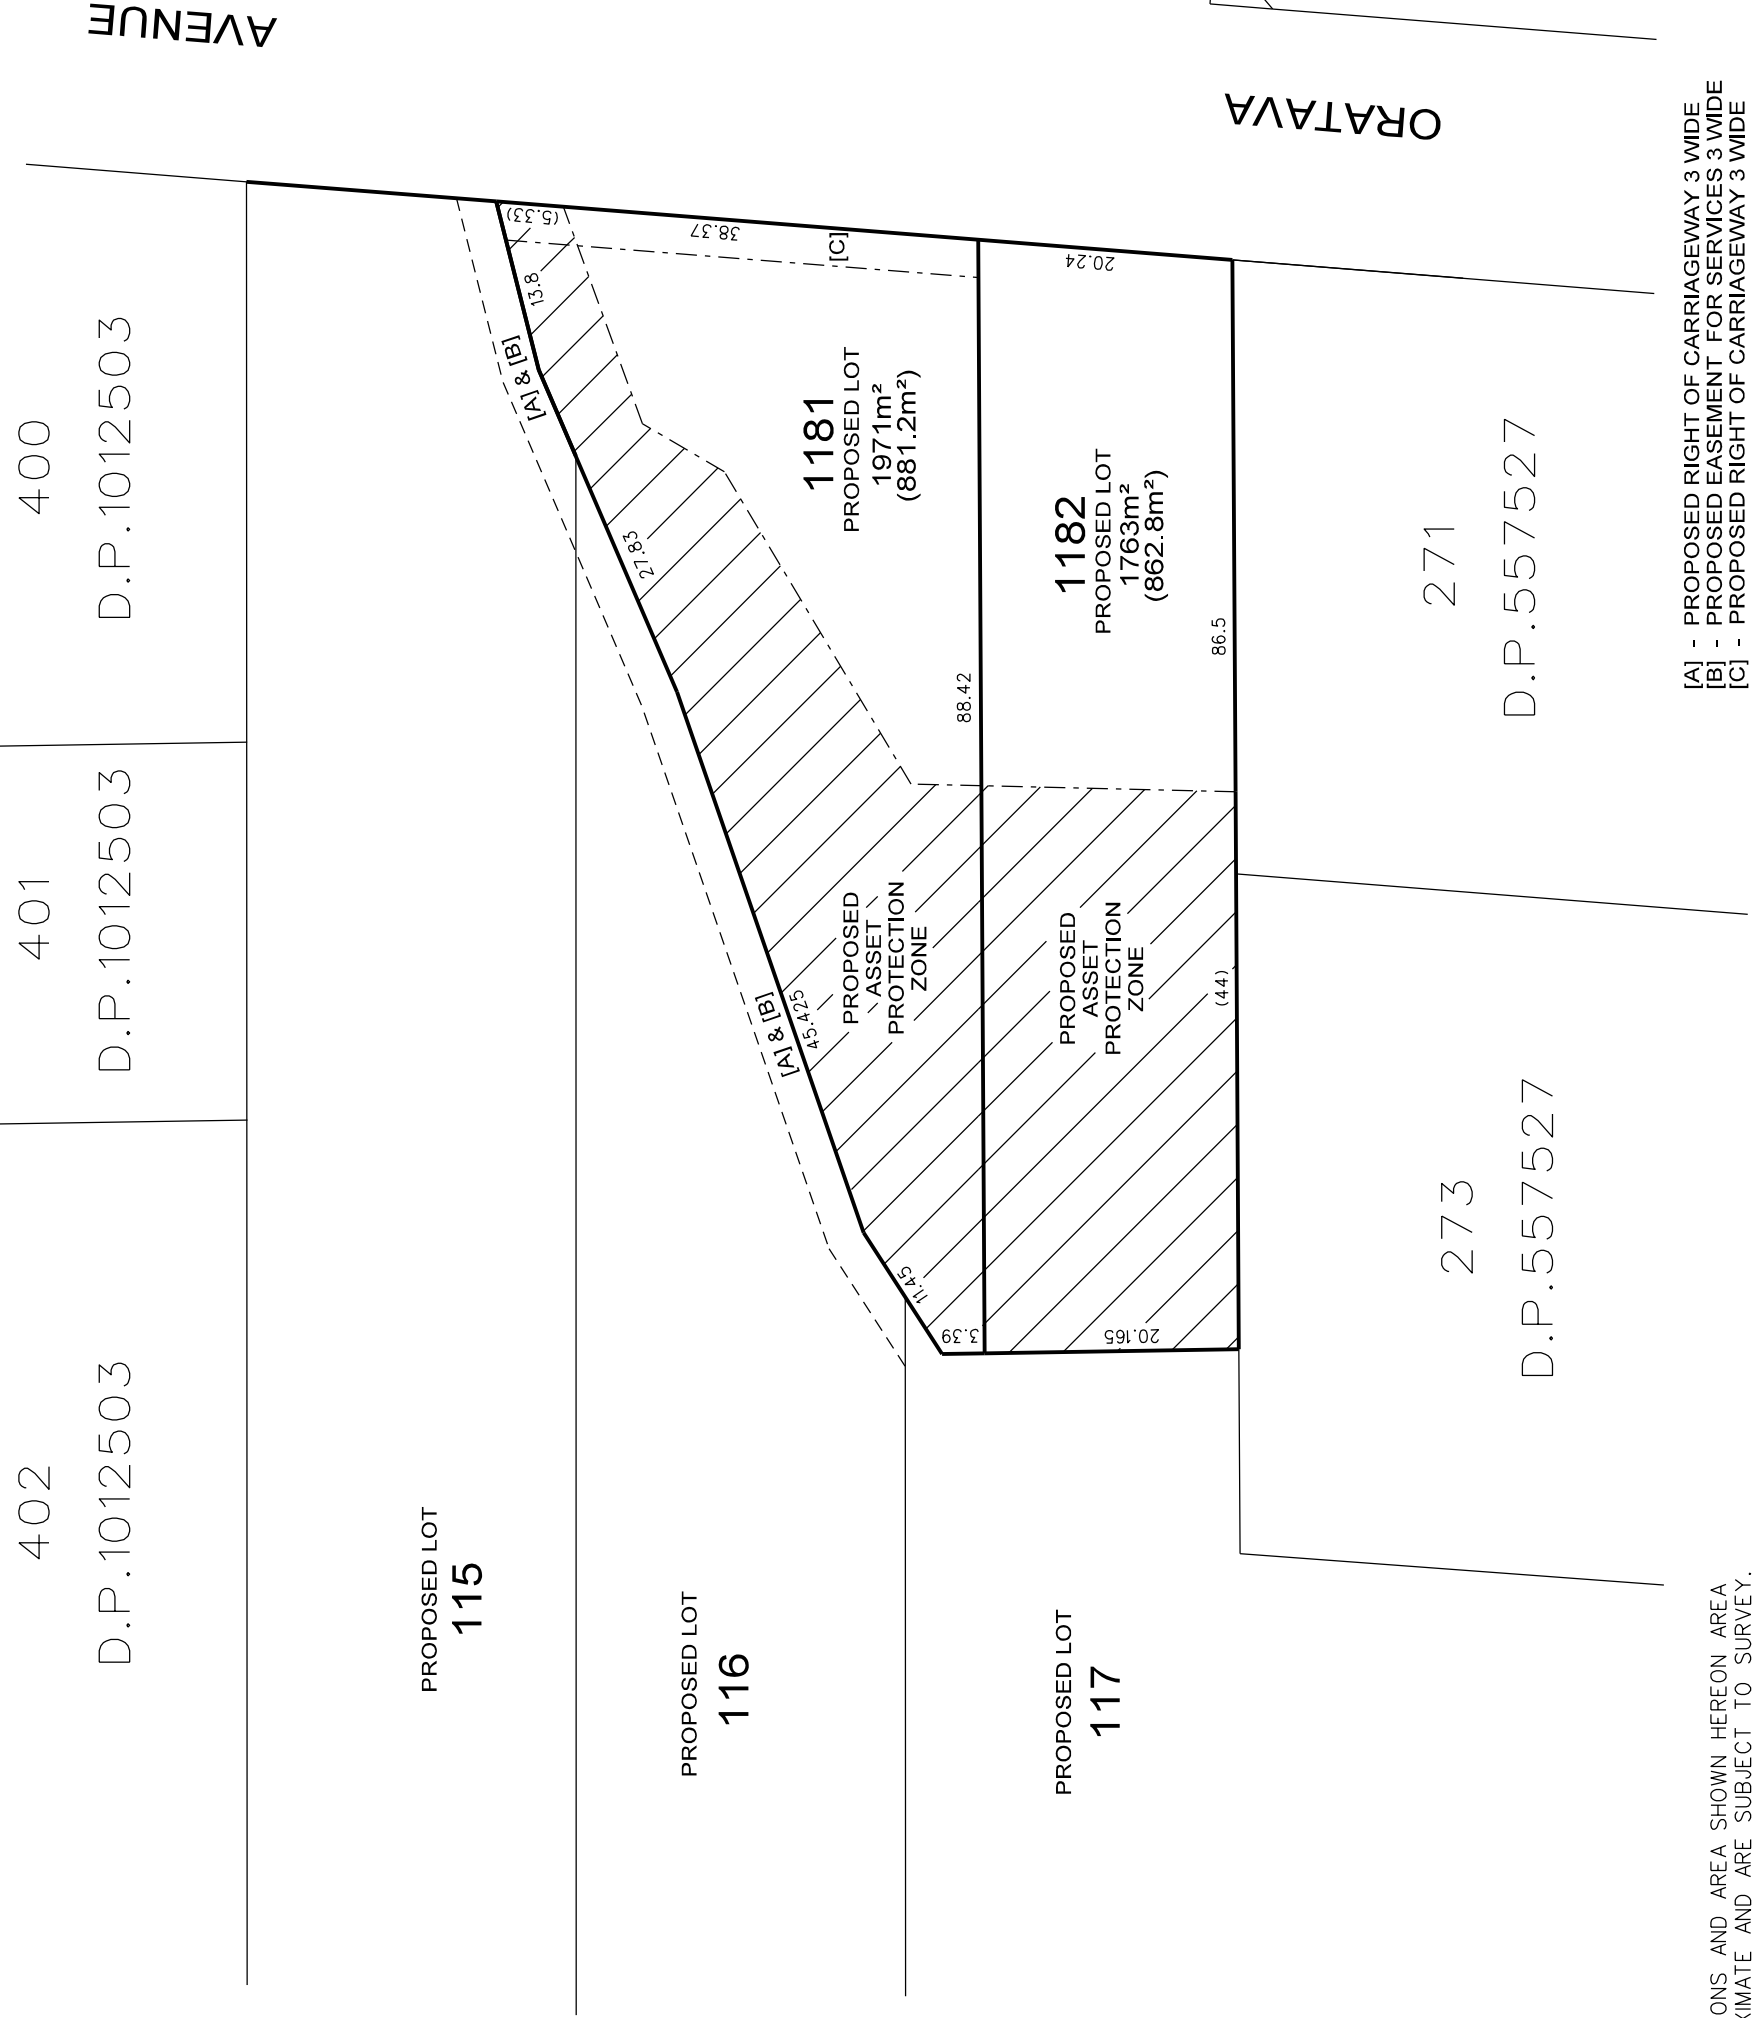

NOTE:
DIMENSIONS AND AREA SHOWN HEREON AREA
APPROXIMATE AND ARE SUBJECT TO SURVEY.

[A] - PROPOSED RIGHT OF CARRIAGEWAY 3 WIDE
[B] - PROPOSED EASEMENT FOR SERVICES 3 WIDE
[C] - PROPOSED RIGHT OF CARRIAGEWAY 3 WIDE

Rygate & Company Pty Limited
P.W. Rygate & West
ABN 61 001 204 897

RYGATE
SURVEYORS

a Level 9, 89 York St, Sydney NSW 2000
p +61 2 9262 6800 **f** +61 2 9262 6843
e surveyors@rygate.com.au
w rygate.com.au