PRIOR TO EXCAVATION OR CONSTRUCTION ON THE SITE, THE RELEVANT AUTHORITY SHOULD BE CONTACTED FOR CONFIRMATION OF LOCATION OF SERVICES. **** DIAL BEFORE YOU DIG (CALL 1100) ****


2. UTILITY SERVICES SHOWN HEREON HAVE BEEN LOCATED WHERE POSSIBLE BY FIELD SURVEY. IF NOT ABLE TO BE LOCATED, KNOWN SERVICES HAVE BEEN SHOWN FROM THE RECORDS OF RELEVANT

TITLE DIMENSIONS. AS SUCH THESE DIMENSION COULD BE OUT OF DATE AND INCORRECT BY MODERN STANDARDS. THIS PLAN SHOULD NOT BE USED FOR BUILDING TO BOUNDARY OR FOR PRESCRIBED SETBACKS WITHOUT FURTHER SURVEY INVESTIGATION OF THE BOUNDARIES.

'D' ~ EASEMENT FOR ELECTRICITY PURPOSES 10m WIDE (DP 627187)

IMPORTANT NOTES:

1. THIS PLAN HAS BEEN PREPARED FOR THE CLIENT LISTED ON THIS PLAN ONLY, FOR THE PURPOSE OF SHOWING PHYSICAL FEATURES OF THE LAND TO ASSIST IN DESIGNING THE FUTURE DEVELOPMENT DESCRIBED HEREON AS THE PROJECT AND SHOULD NOT BE USED FOR ANY OTHER PURPOSE.

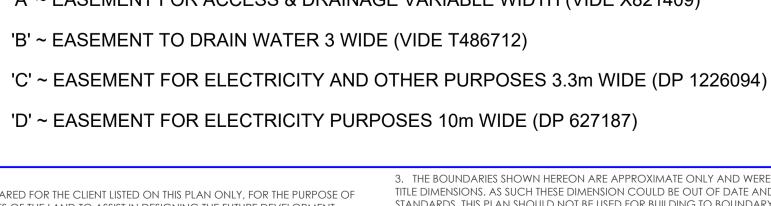

MEDIUM DENSITY (2.67ha)



/A\ 1

 \ast

PASSAGE ROAD

CENTRAL COAST HIGHWAY


 \bigcirc

PM 33712

221 DP 1180891

222

AUTHORITIES OR SERVICE PROVIDERS WHERE AVAILABLE.

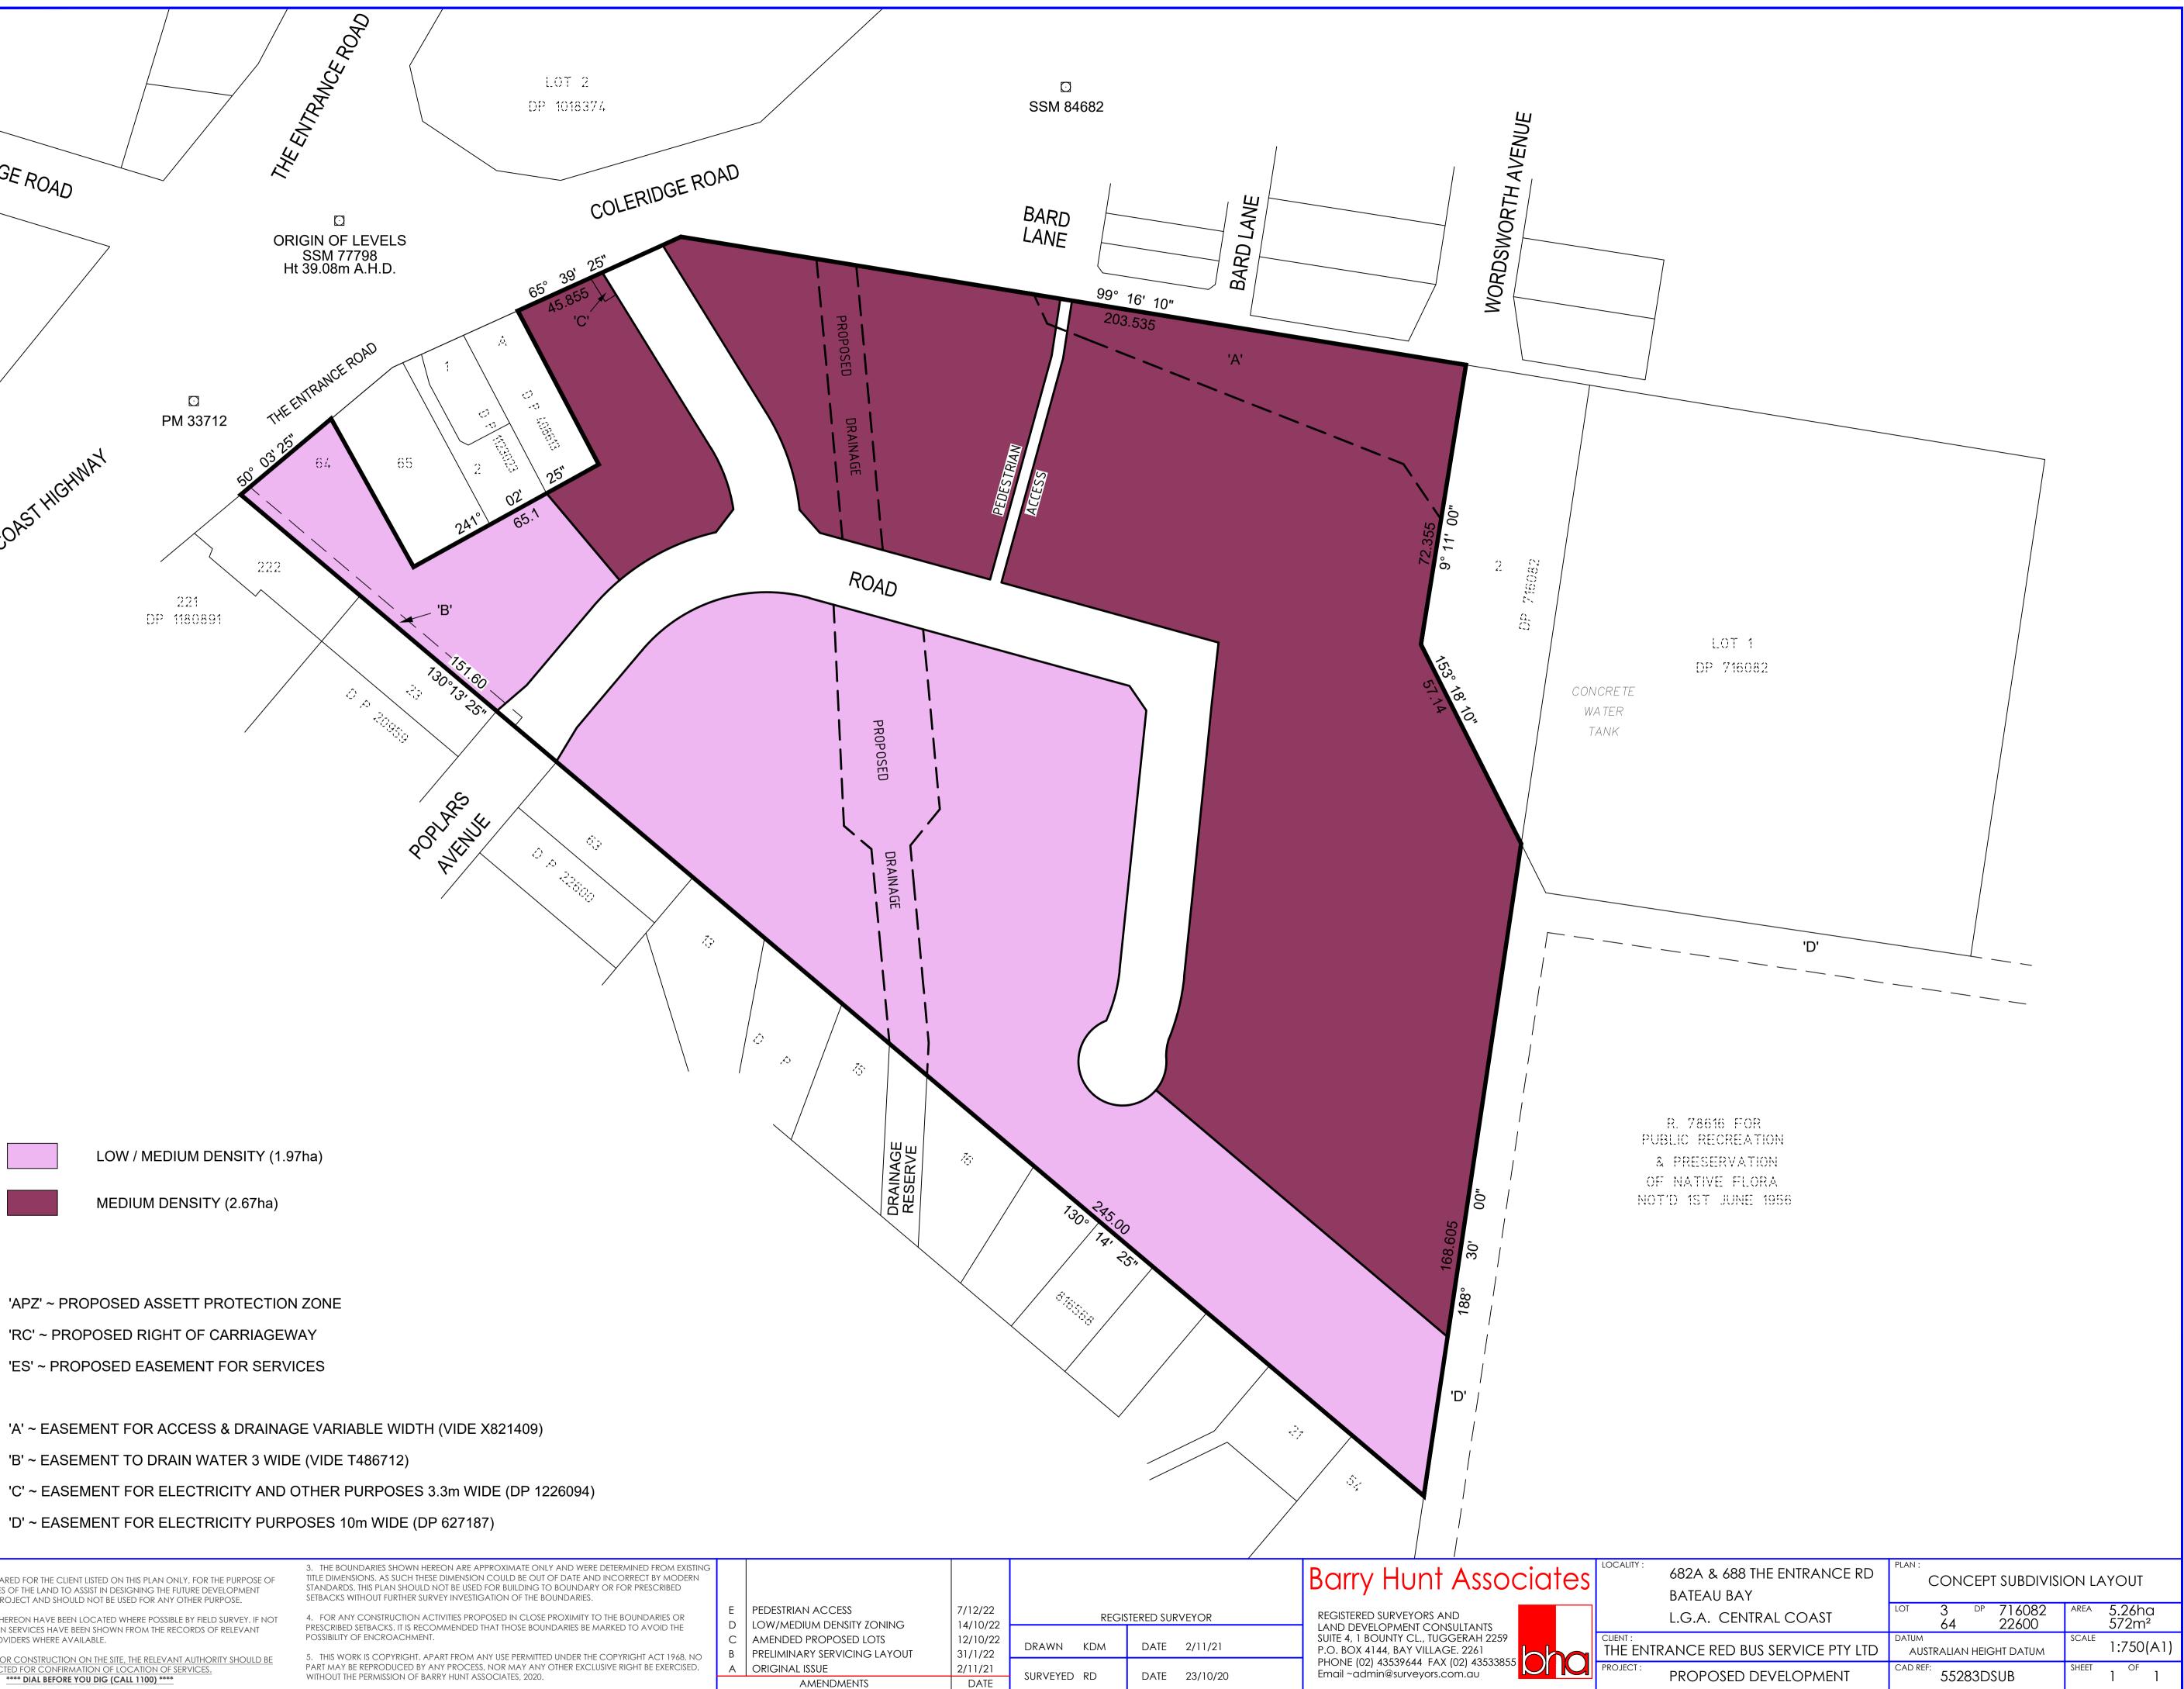

POSSIBILITY OF ENCROACHMENT.

