

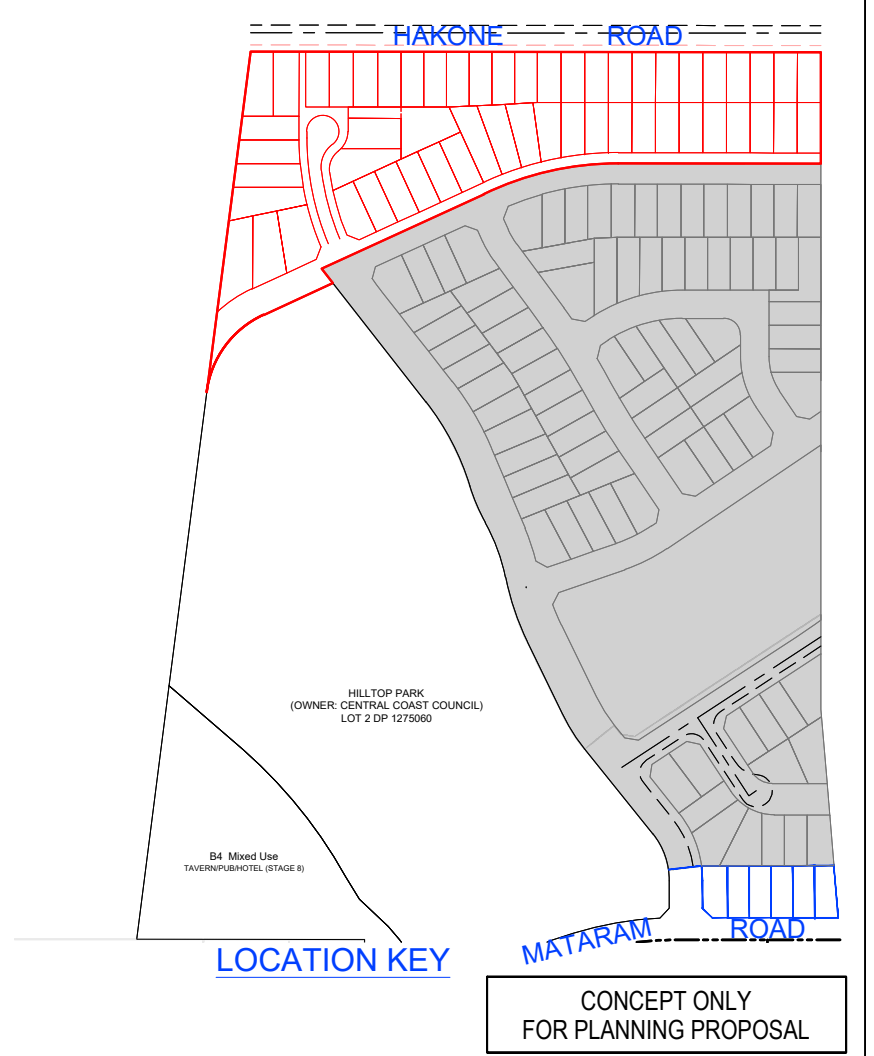


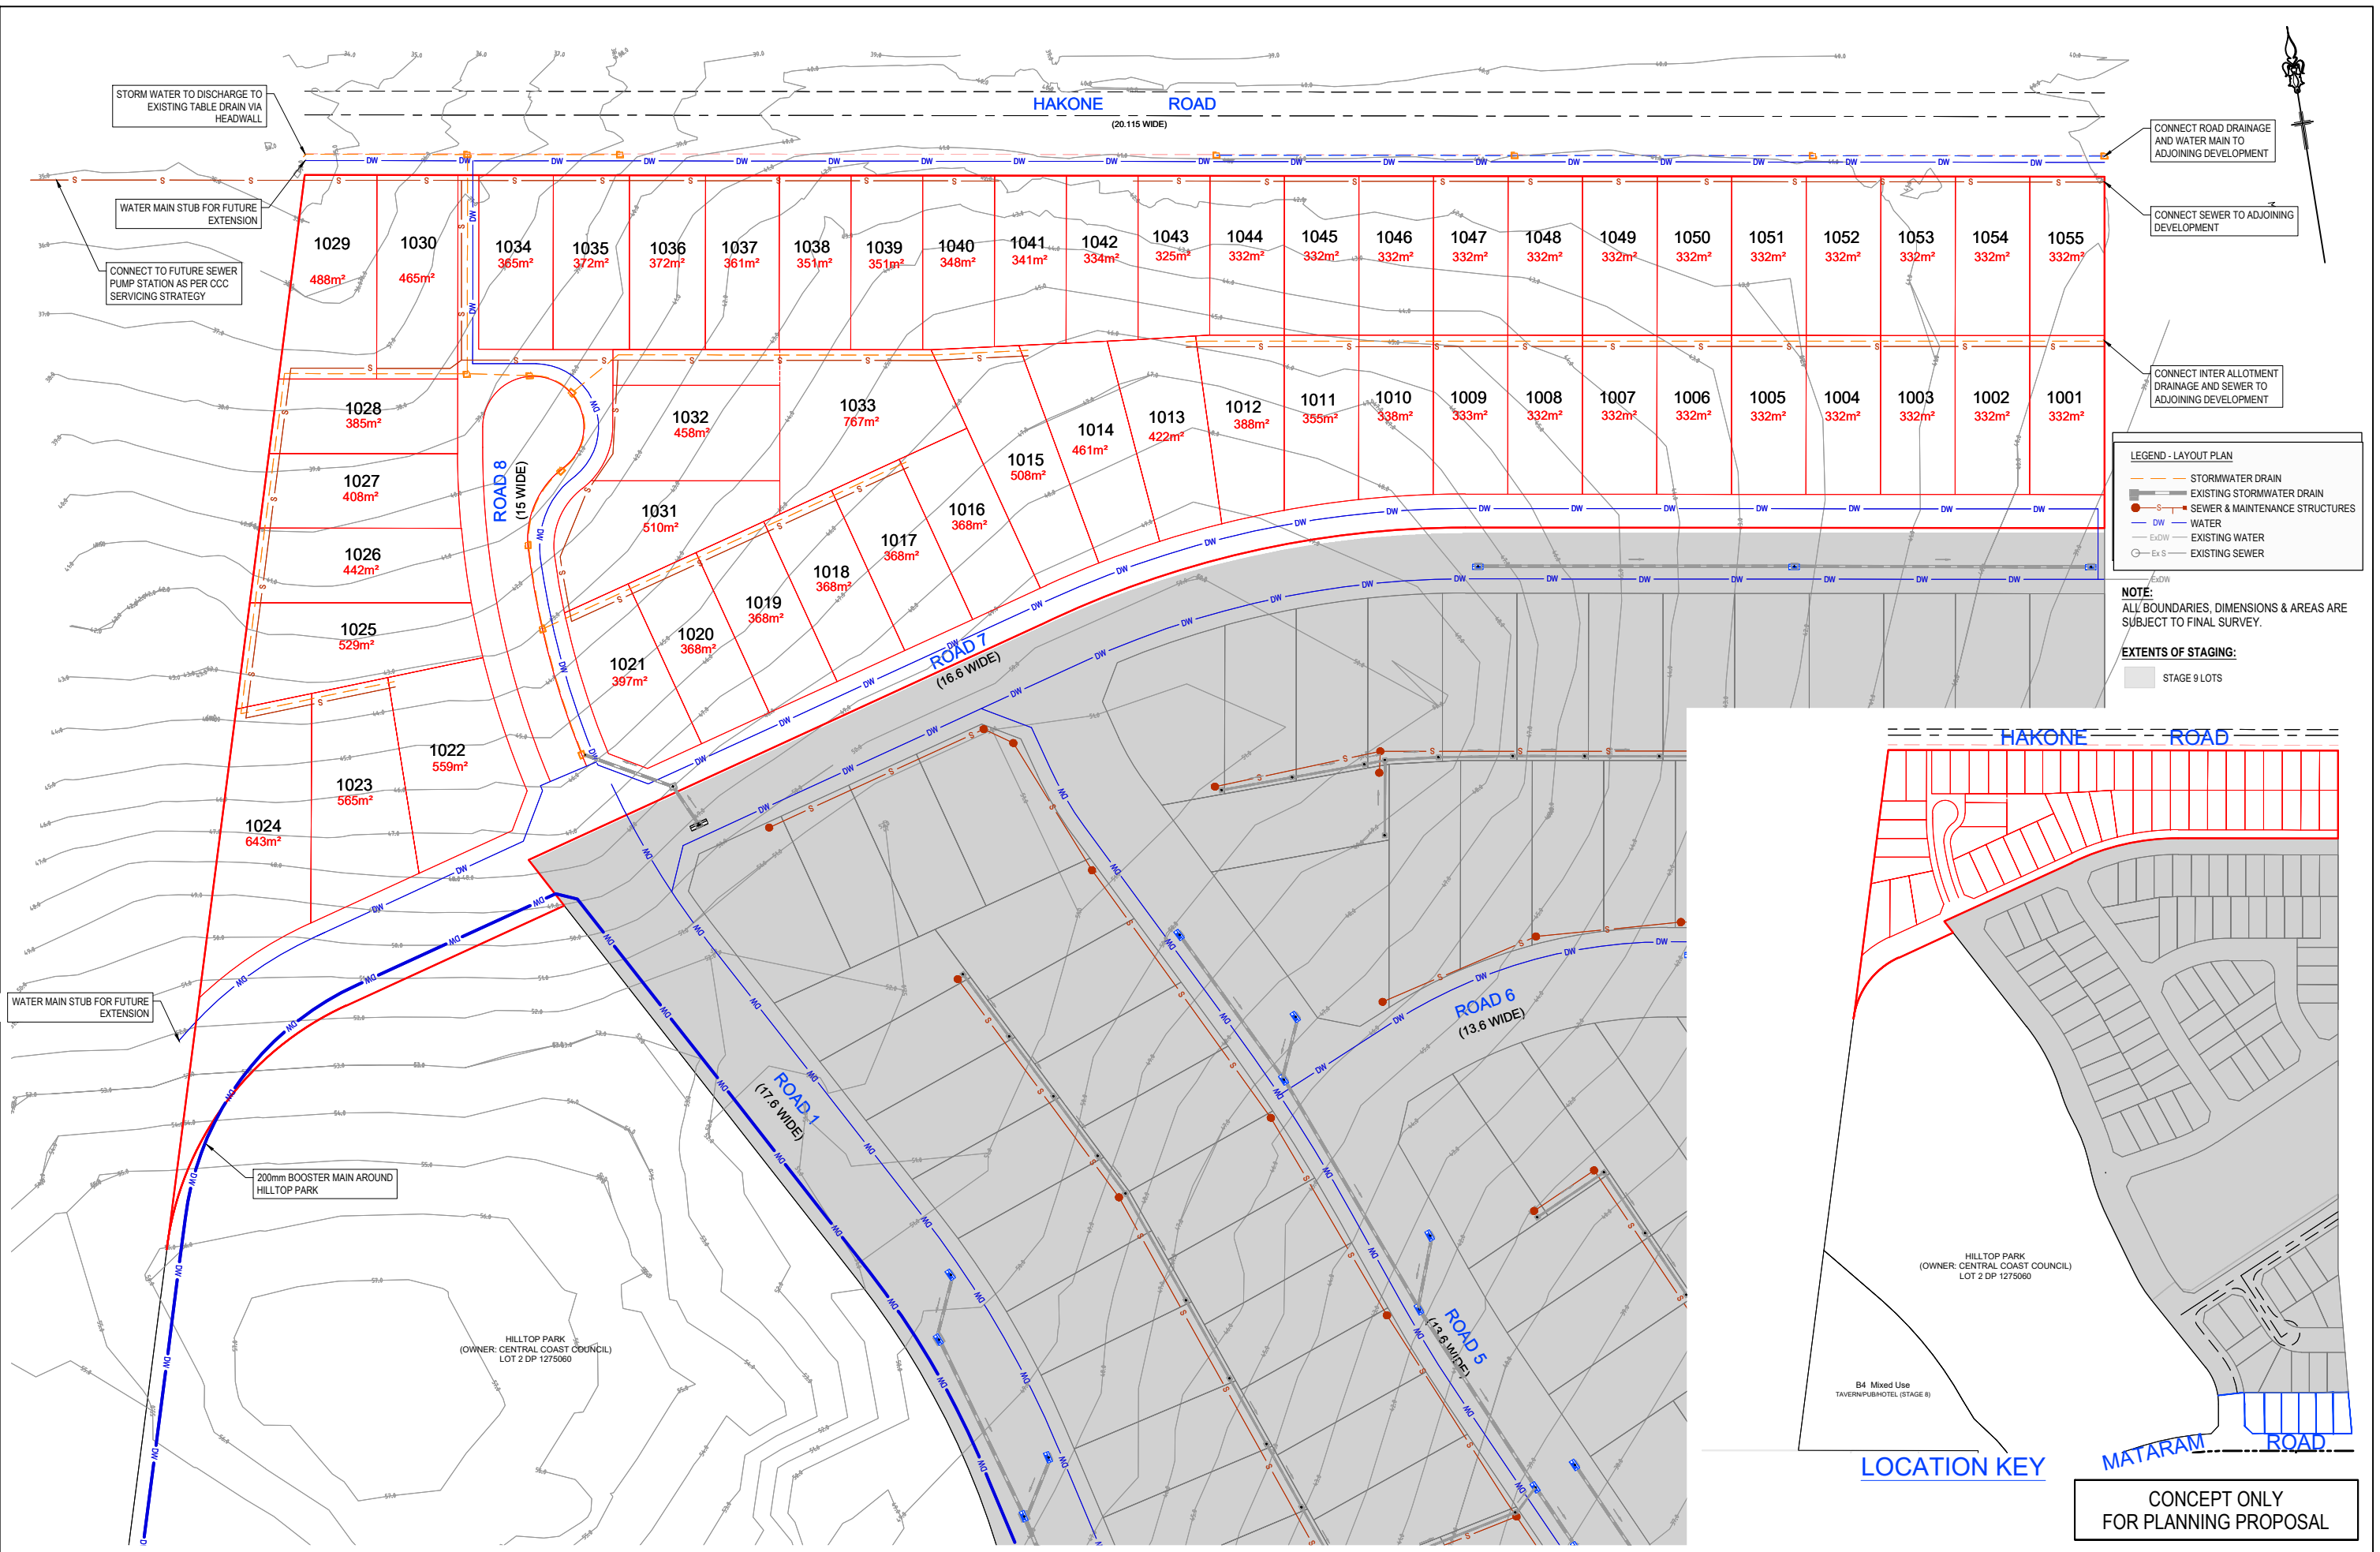

© COPYRIGHT All rights reserved Beveridge Williams & Co. Pty Ltd has granted a licence to the principle to use this document for its intended purpose. No unauthorised copying is permitted									
REV	A	ISSUED FOR INFORMATION	13.12.22	CS	REV	DESCRIPTION	DATE	DRN.	APP.

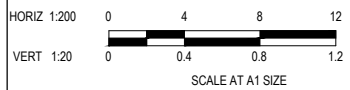

Designed
Date
Drawn
Checked
Date
Approved
Reg. No.
Date
PS Number

C. SHEPPEARD
13.12.2022
C. SHEPPEARD
A. Checker
XX.XX.XX
PEXXXXXX
4/5 Colony Ct
Tuggerah NSW 2259

Beveridge Williams
Development & Infrastructure Consultants
ph: 03 4351 2233
www.beveridgewilliams.com.au

Project Details
Drawing Title

WARNERVALE TOWN CENTRE
STAGE 10
LOT 1, DP 1275060, HAKONE RD, WOONGARRAH
PROPOSED SERVICING PLAN

Sheet 01 of 12
Scale
1:200 H 1:20 V @ A1

Project Ref
1801942(10)PP

Stage No
001

Drawing No
001

Rev
A