


LEGEND
ALL SYMBOLS - NOT TO SCALE

- BENCH MARK
- POWER POLE
- GAS METER
- TELECOMM. PIT
- HYDRANT
- SEWER INSPECTION POINT
- MAINTENANCE CHAMBER
- BOLLARD
- OVERHEAD POWER LINE
- SEWER LINE
- WATER LINE
- CONTOUR LINE
- BOUNDARY LINE
- SIGNIFICANT TREE

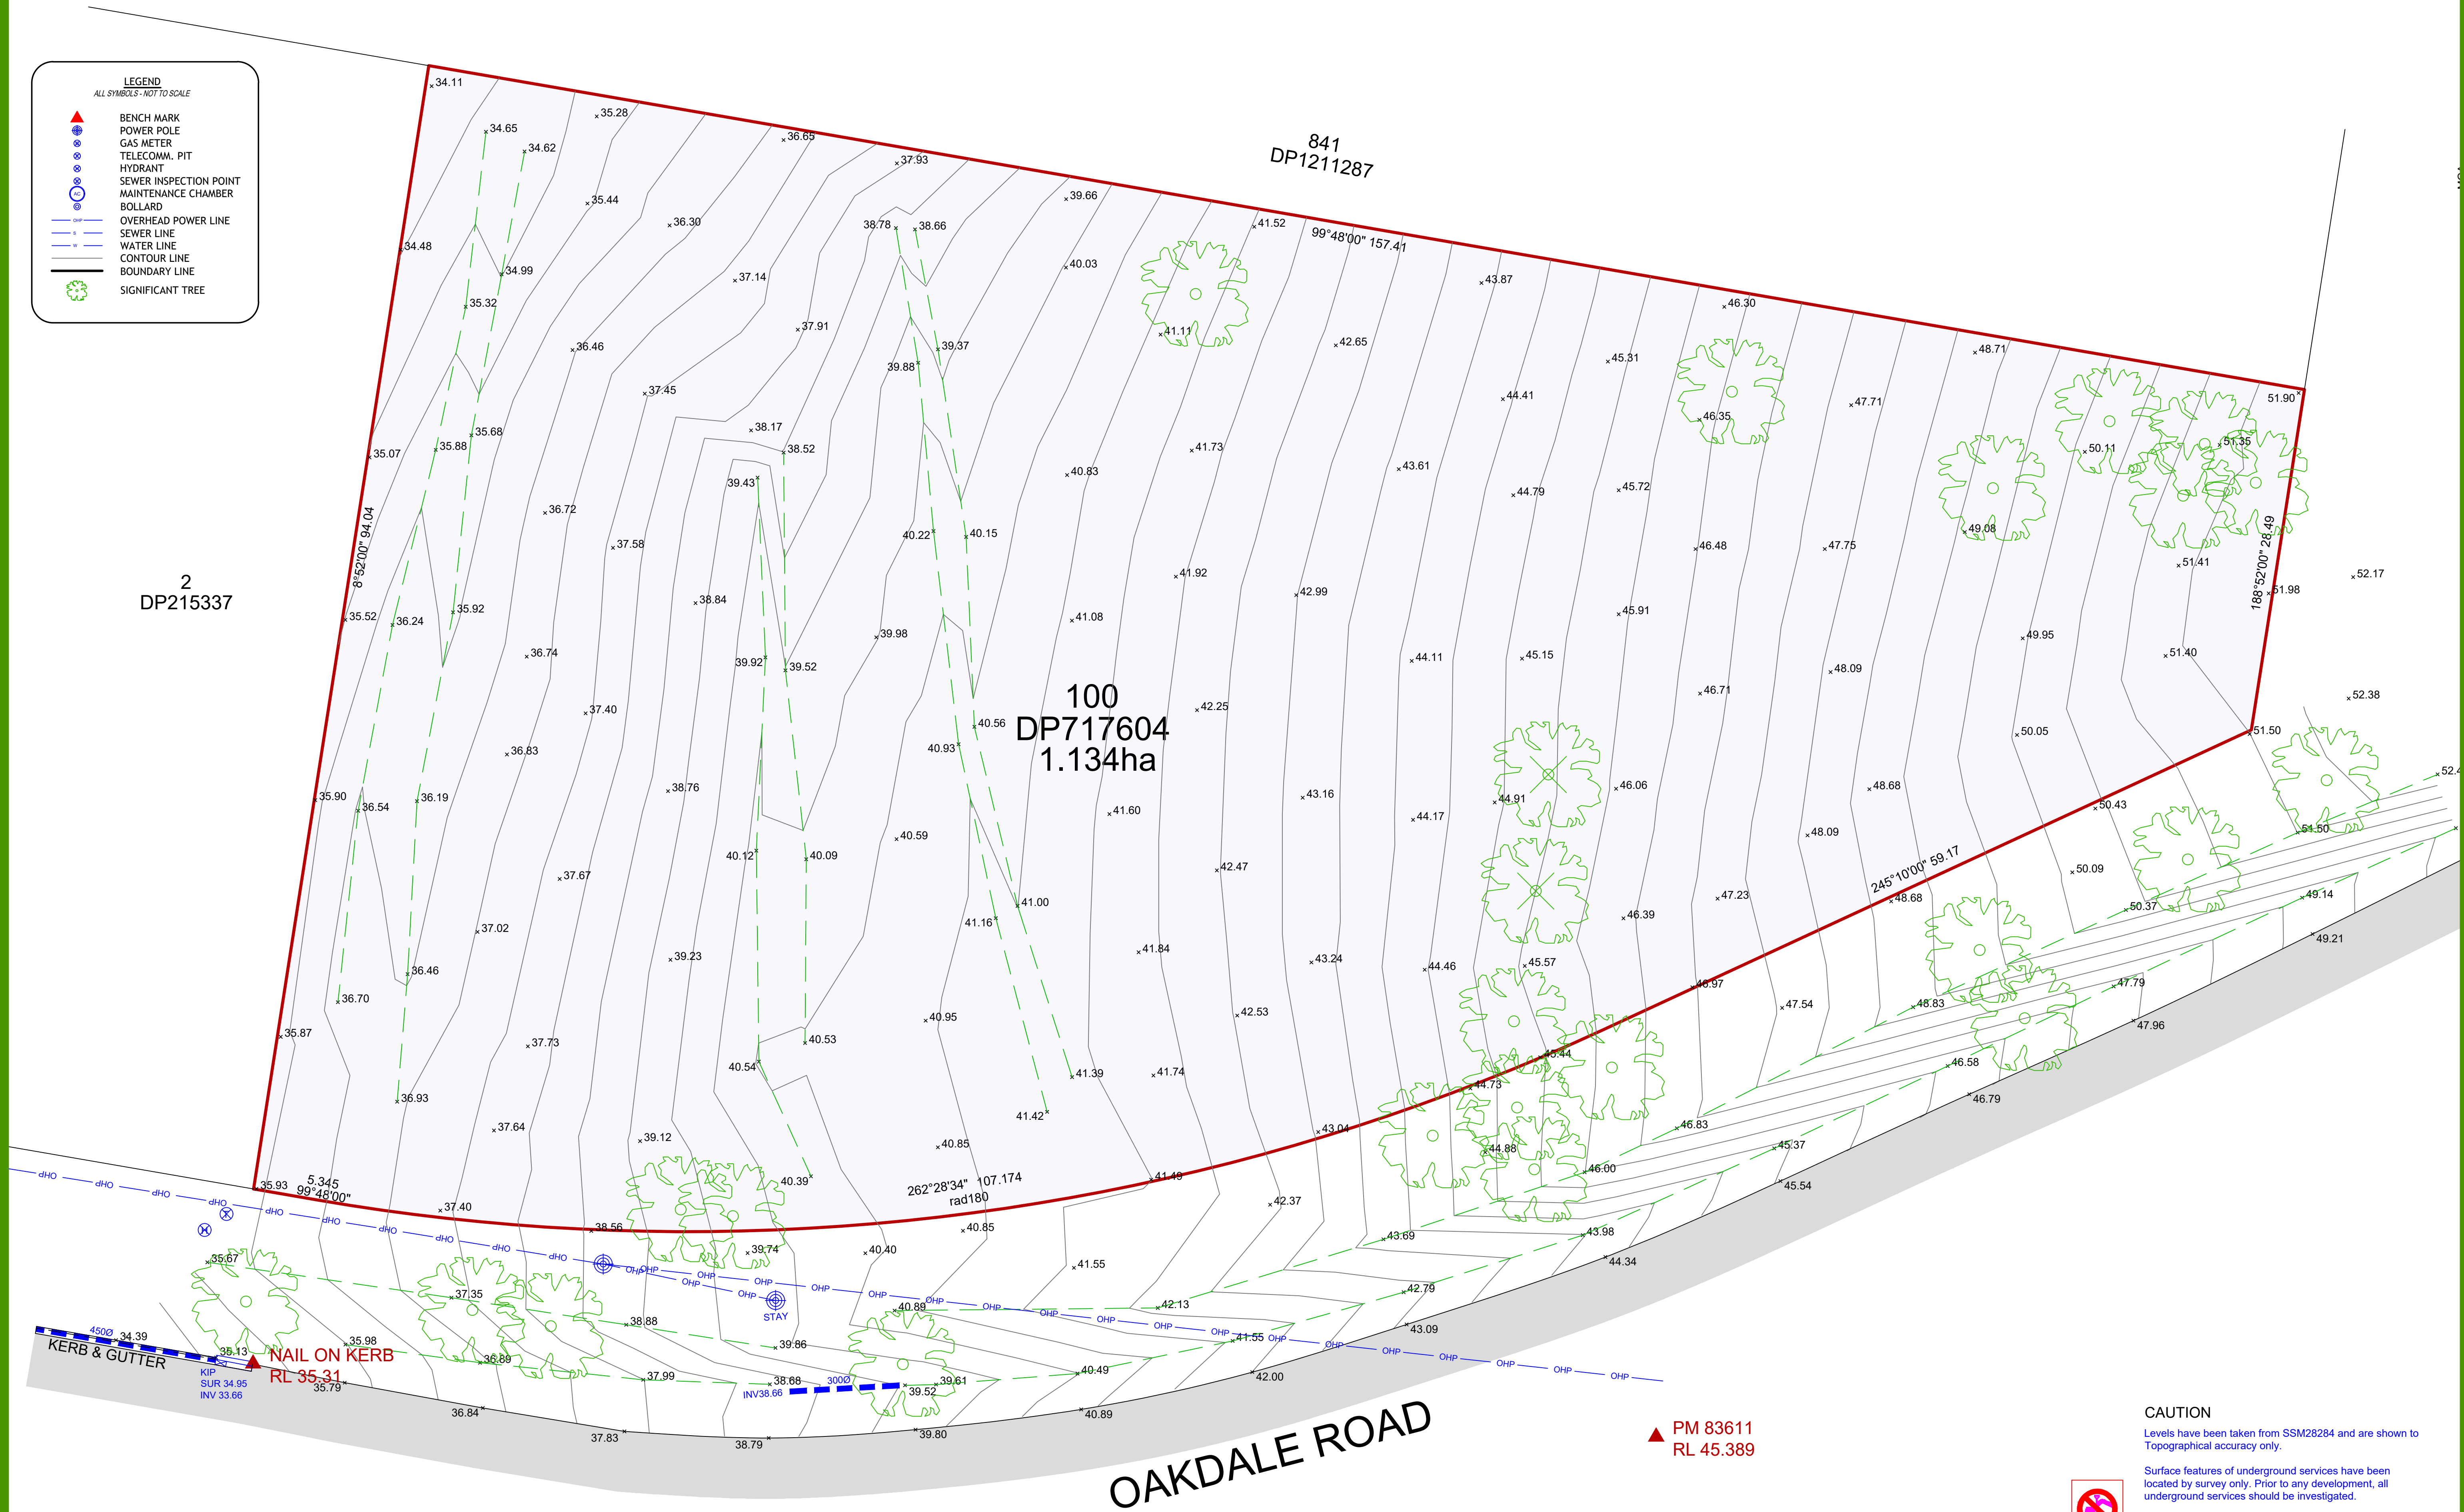

L.G.A.: LAKE MACQUARIE
Parish:
Locality: GATESHEAD
Client: BROWN COMMERCIAL

Ratio: 1:100(A1) 1:200(A3)
Datum: AHD
Origin:
Drawn: AM

Date Surveyed: 11.02.2020
Date Printed: 11.02.2020
Reference: 130187
Drawing: 130187_1.dwg

DETAIL SURVEY
LOT 100 DP717604
87 OAKDALE ROAD, GATESHEAD



EARTH SURVEYING
CONSULTING SURVEYORS
PO Box 4, NEWCASTLE NSW 2300
02 4929 1900 0405 223133
andrew@earthsurveying.com.au