


203
32.94ha

CAUTION - CONTOURS WITHIN THE CREEK AREA HAVE NOT BEEN FILTERED FOR TREE CANOPIES

- N EASEMENT FOR TRANSMISSION LINE
- M EASEMENT FOR TRANSMISSION LINE
- T EASEMENT TO DRAIN WATER
- V EASEMENT FOR ACCESS
- U EASEMENT FOR PIPELINE
- P EASEMENT FOR THE CONSTRUCTION AND MAINTENANCE OF WATER SUPPLY

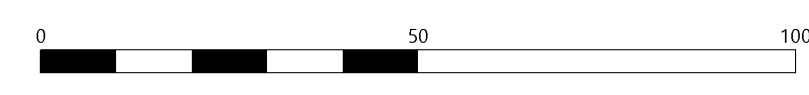

CEH Consulting Pty Ltd.
A.B.N. 61 056 544 604
CONSULTING LAND, ENGINEERING AND MINING SURVEYORS, TOWN PLANNERS
"THE LINK" 44 BAAN BAAN STREET DARPO NSW 2530
PHONE 02 42 614366 msm@cehconsulting.com.au FAX 02 42 615243

CONTOUR SURVEY
OF 21 BARHAM PLACE HORSLEY

DATE	03/05/2024	AMENDMENTS	Survey File
SURVEYOR	LC		Dwg File
DRAWN	MS		
CHECKED	MS		

DRAWING No.
A0-D224170A
SCALE 1:1000
Sheet 1 of 1 Sheets