



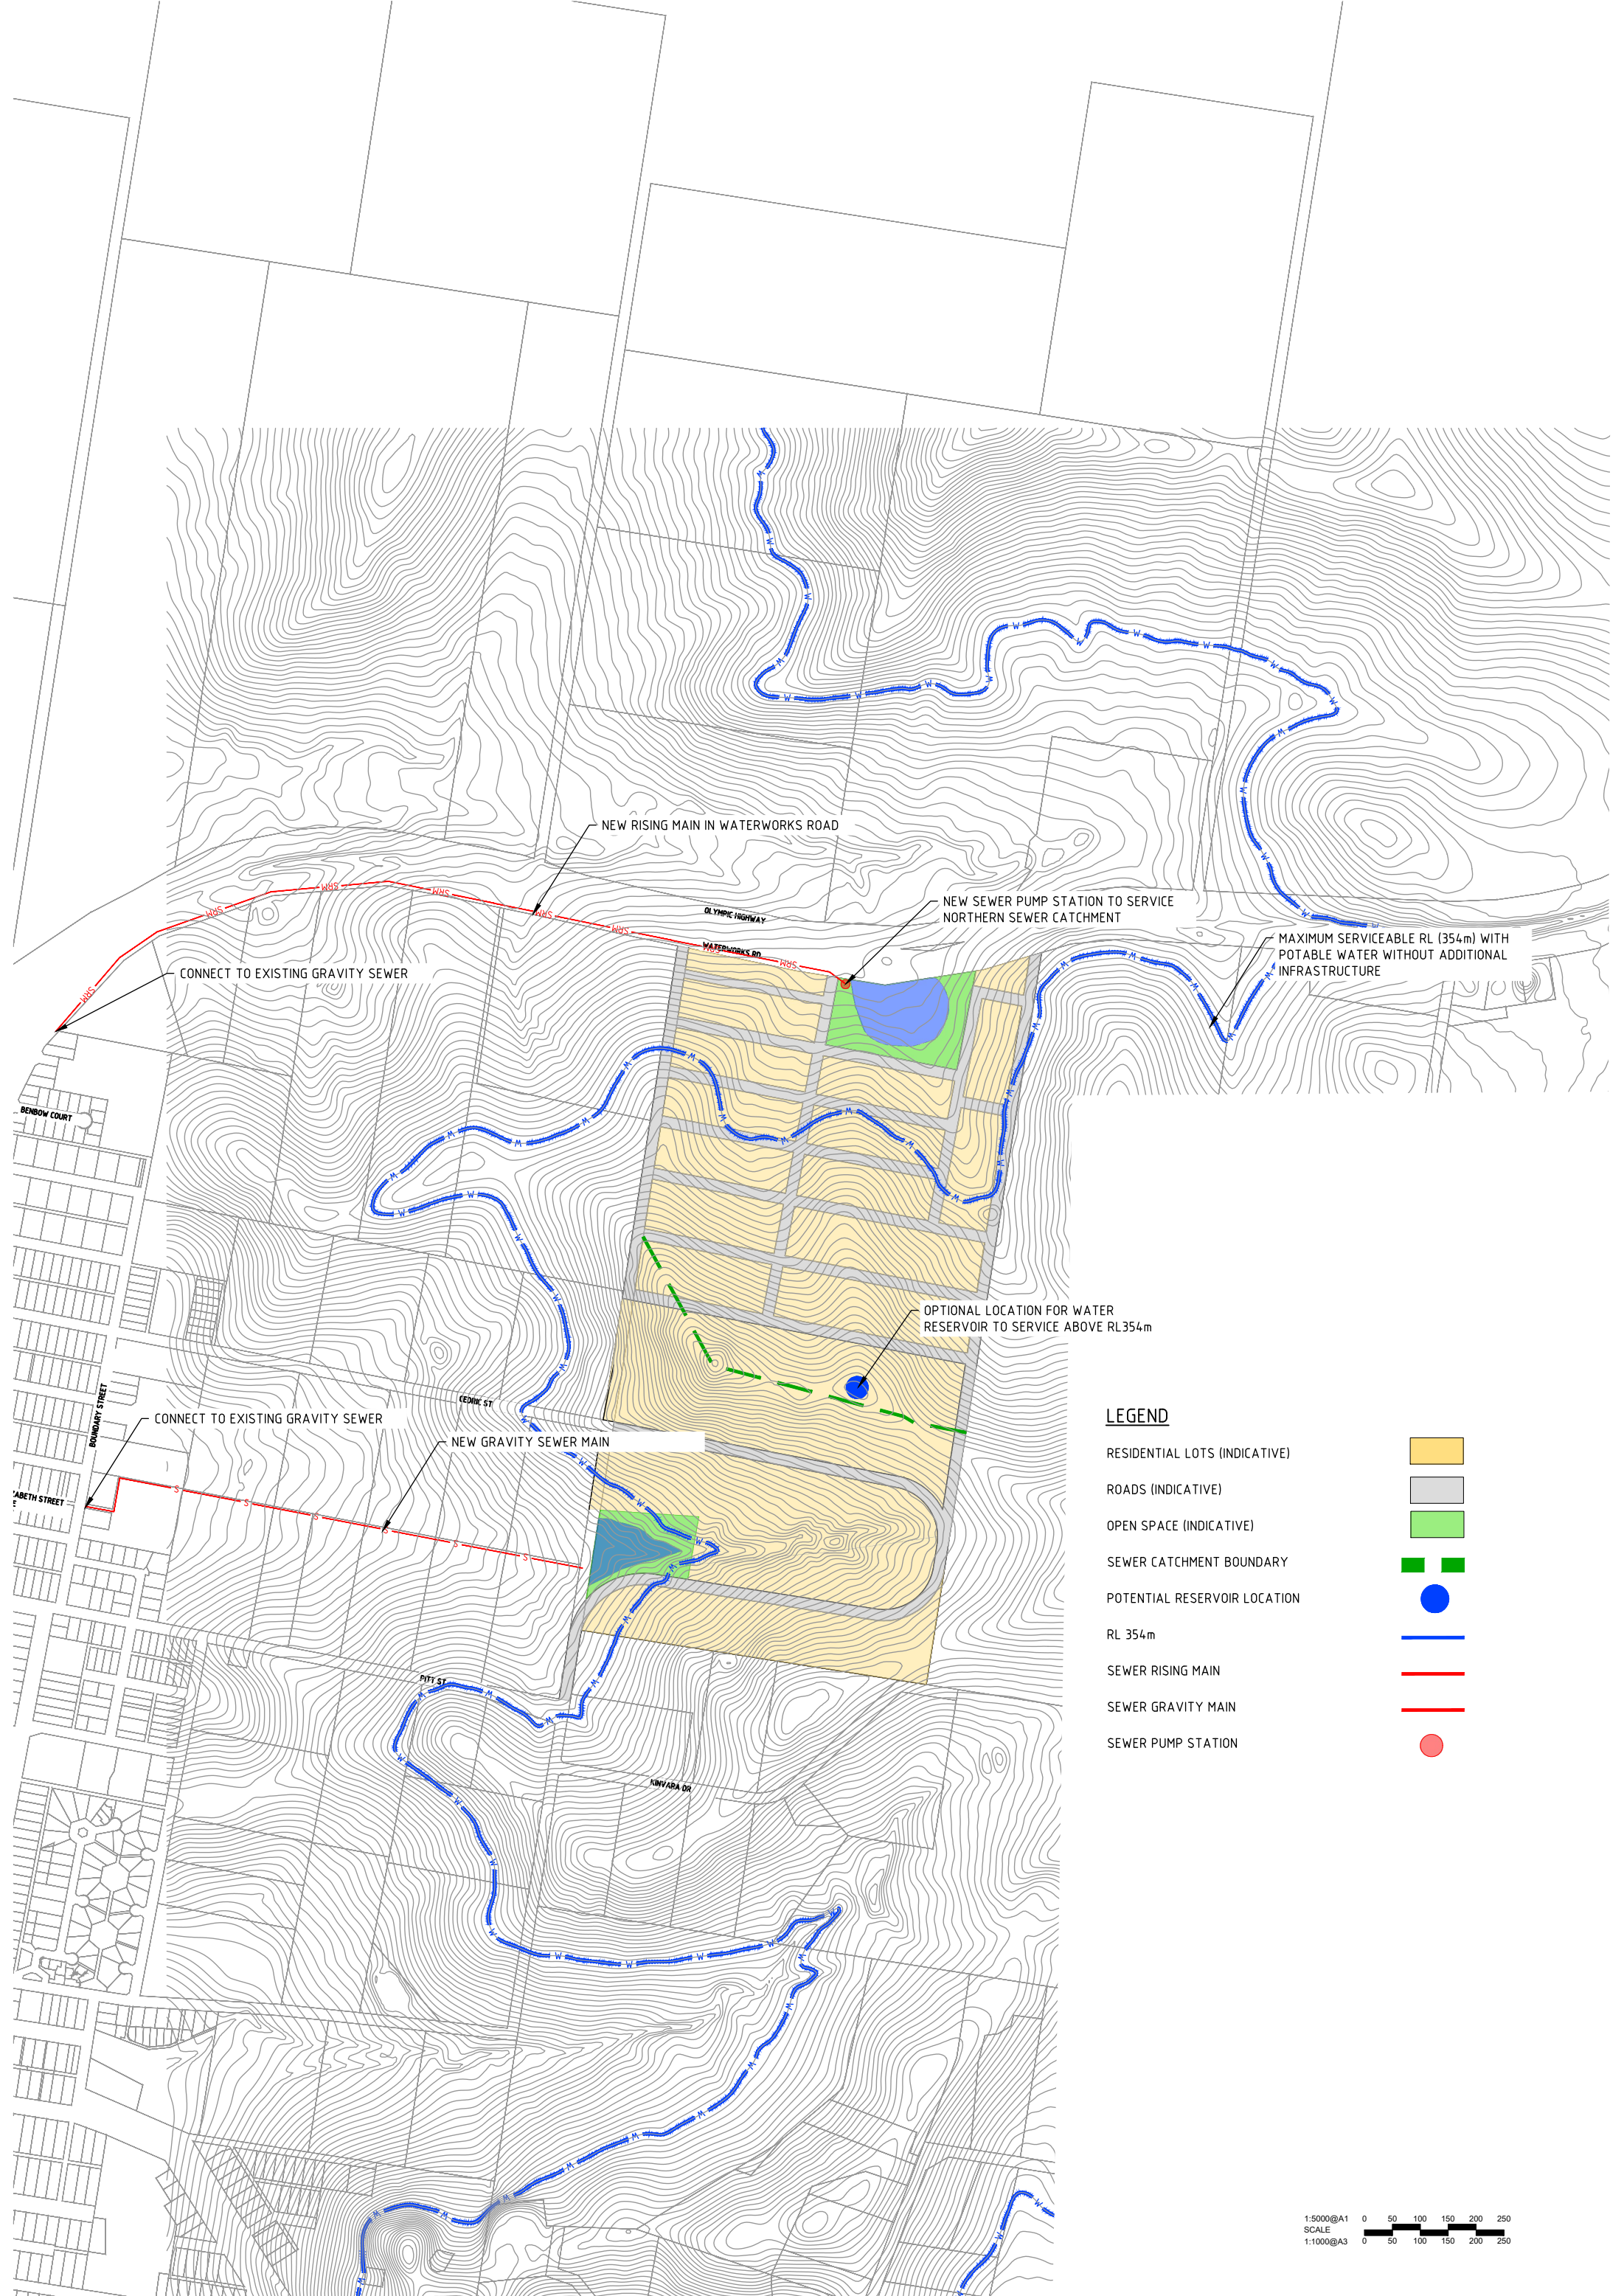

LEGEND

- RESIDENTIAL LOTS (INDICATIVE) 
- ROADS (INDICATIVE) 
- OPEN SPACE (INDICATIVE) 
- SEWER CATCHMENT BOUNDARY 
- POTENTIAL RESERVOIR LOCATION 
- RL 354m 
- SEWER RISING MAIN 
- SEWER GRAVITY MAIN 
- SEWER PUMP STATION 

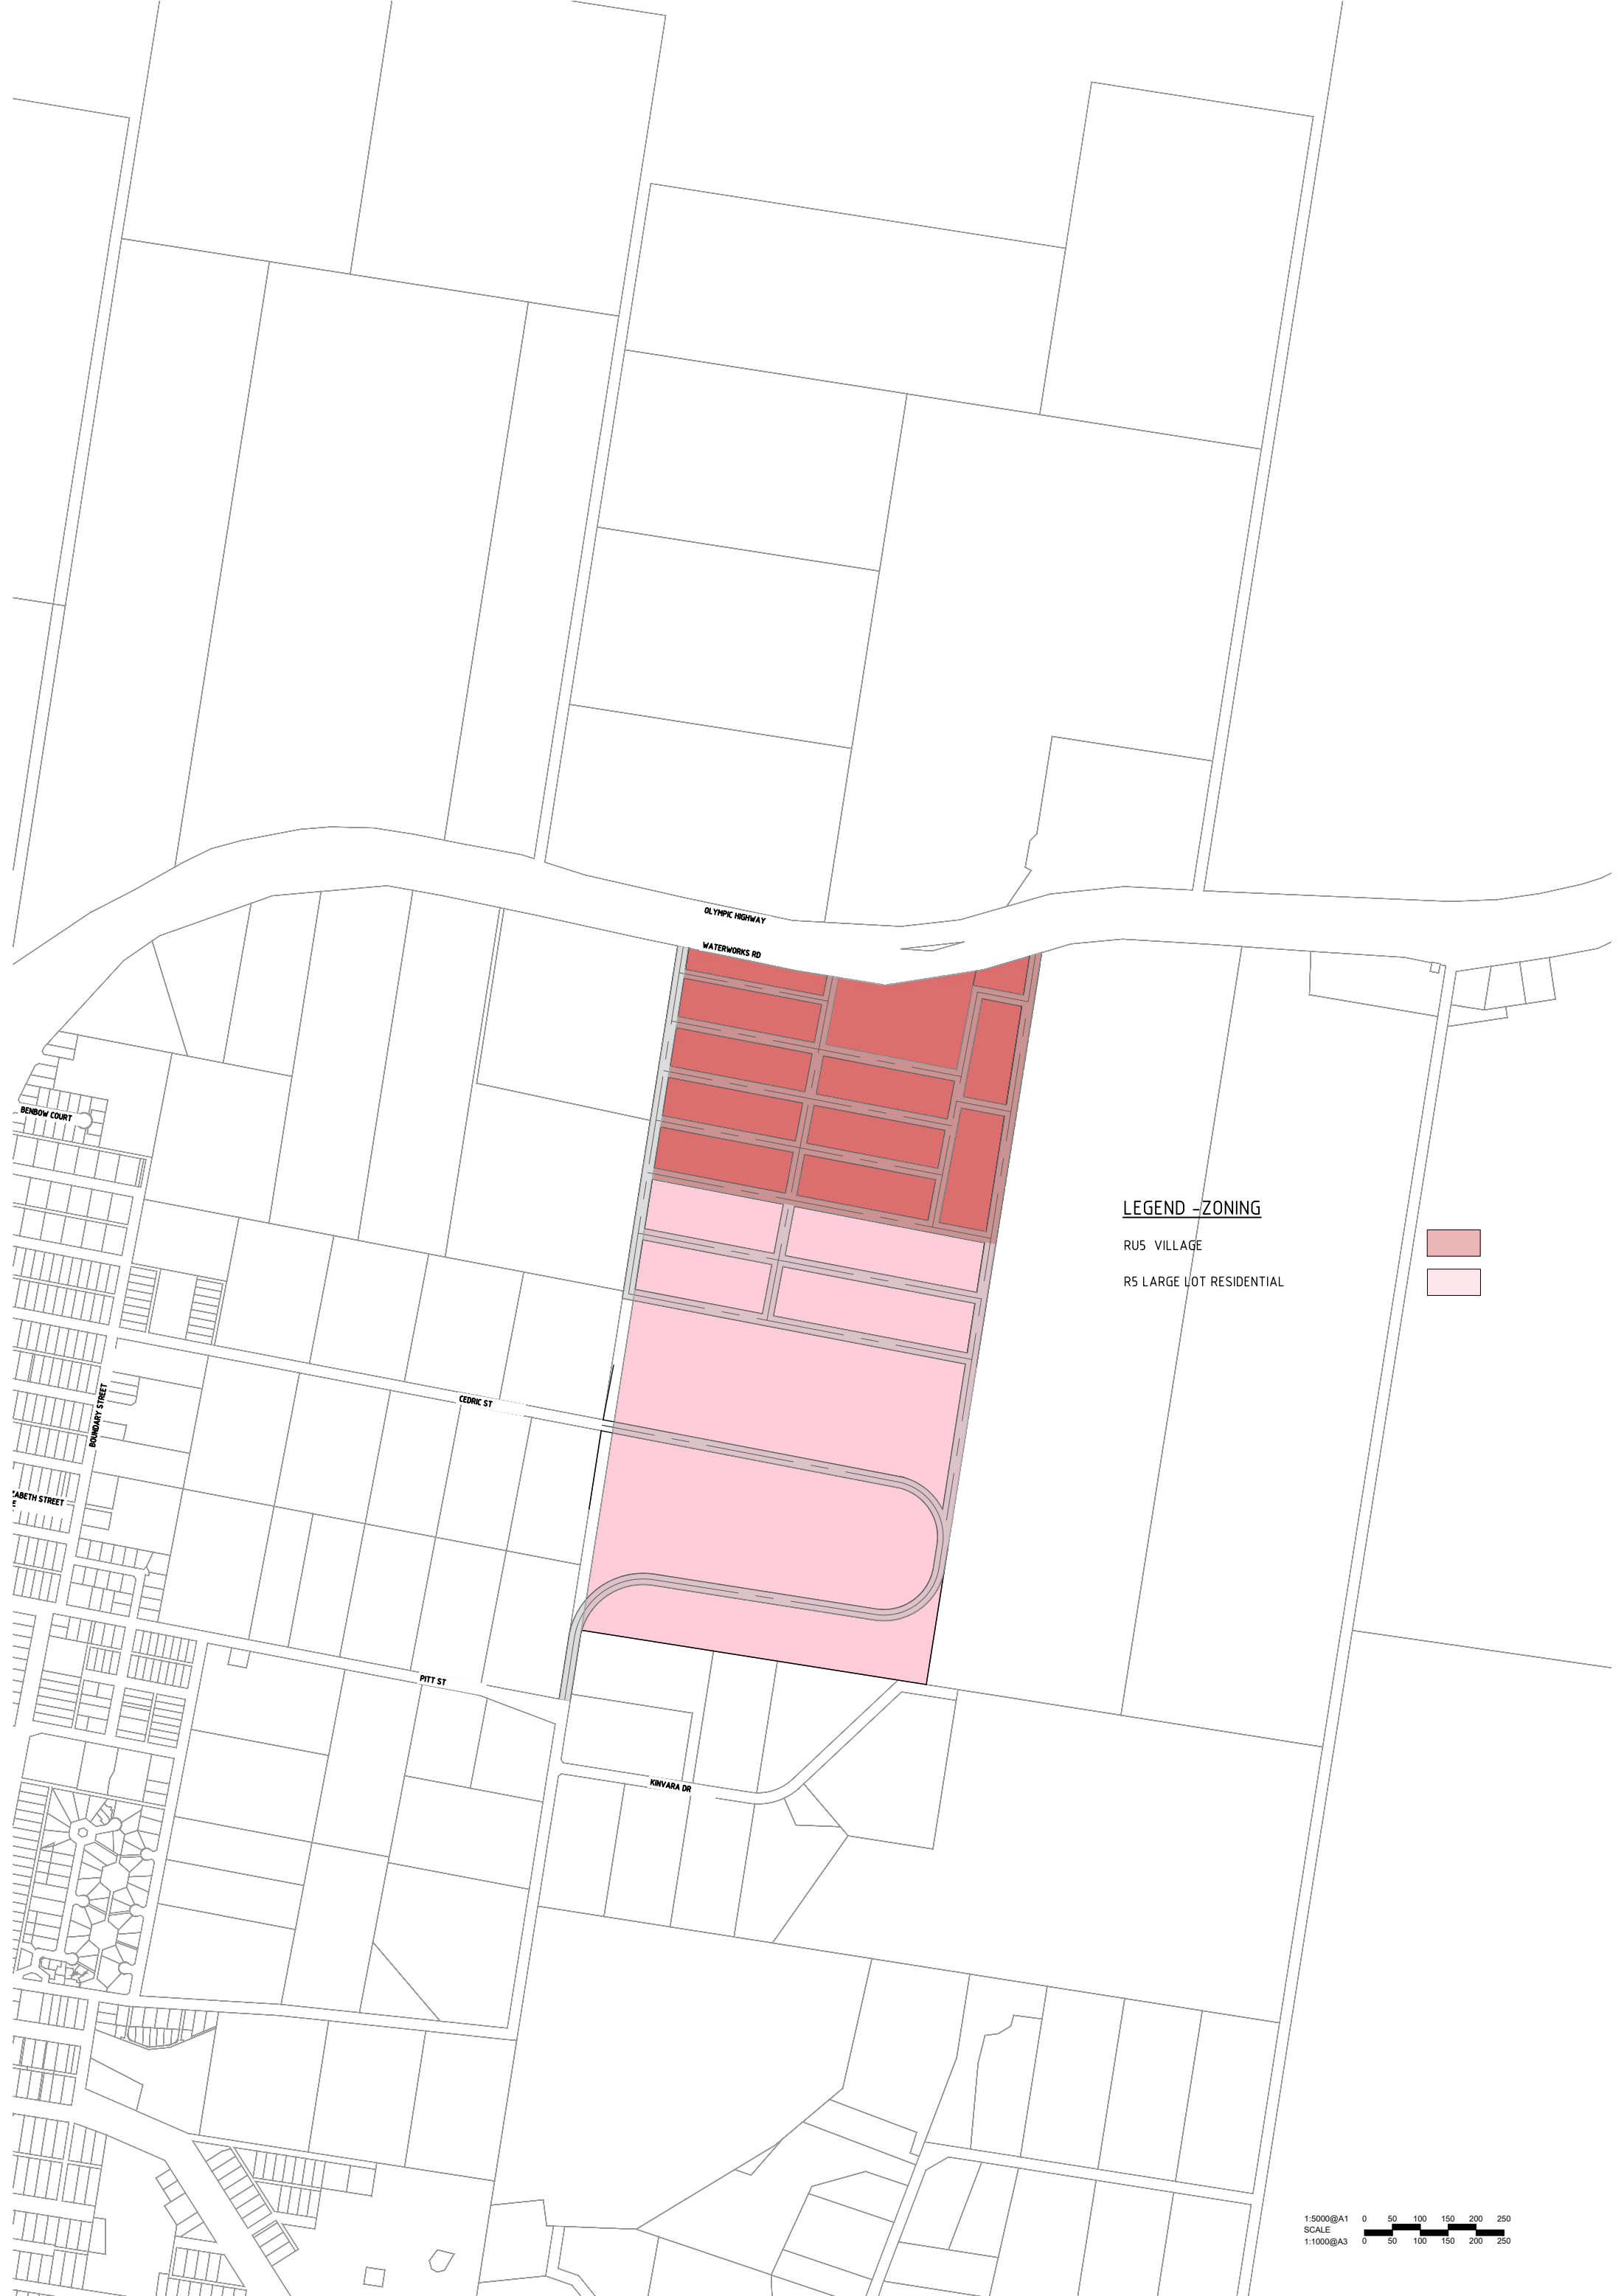


LEGEND -ZONING

RUS VILLAGE

R5 LARGE LOT RESIDENTIAL



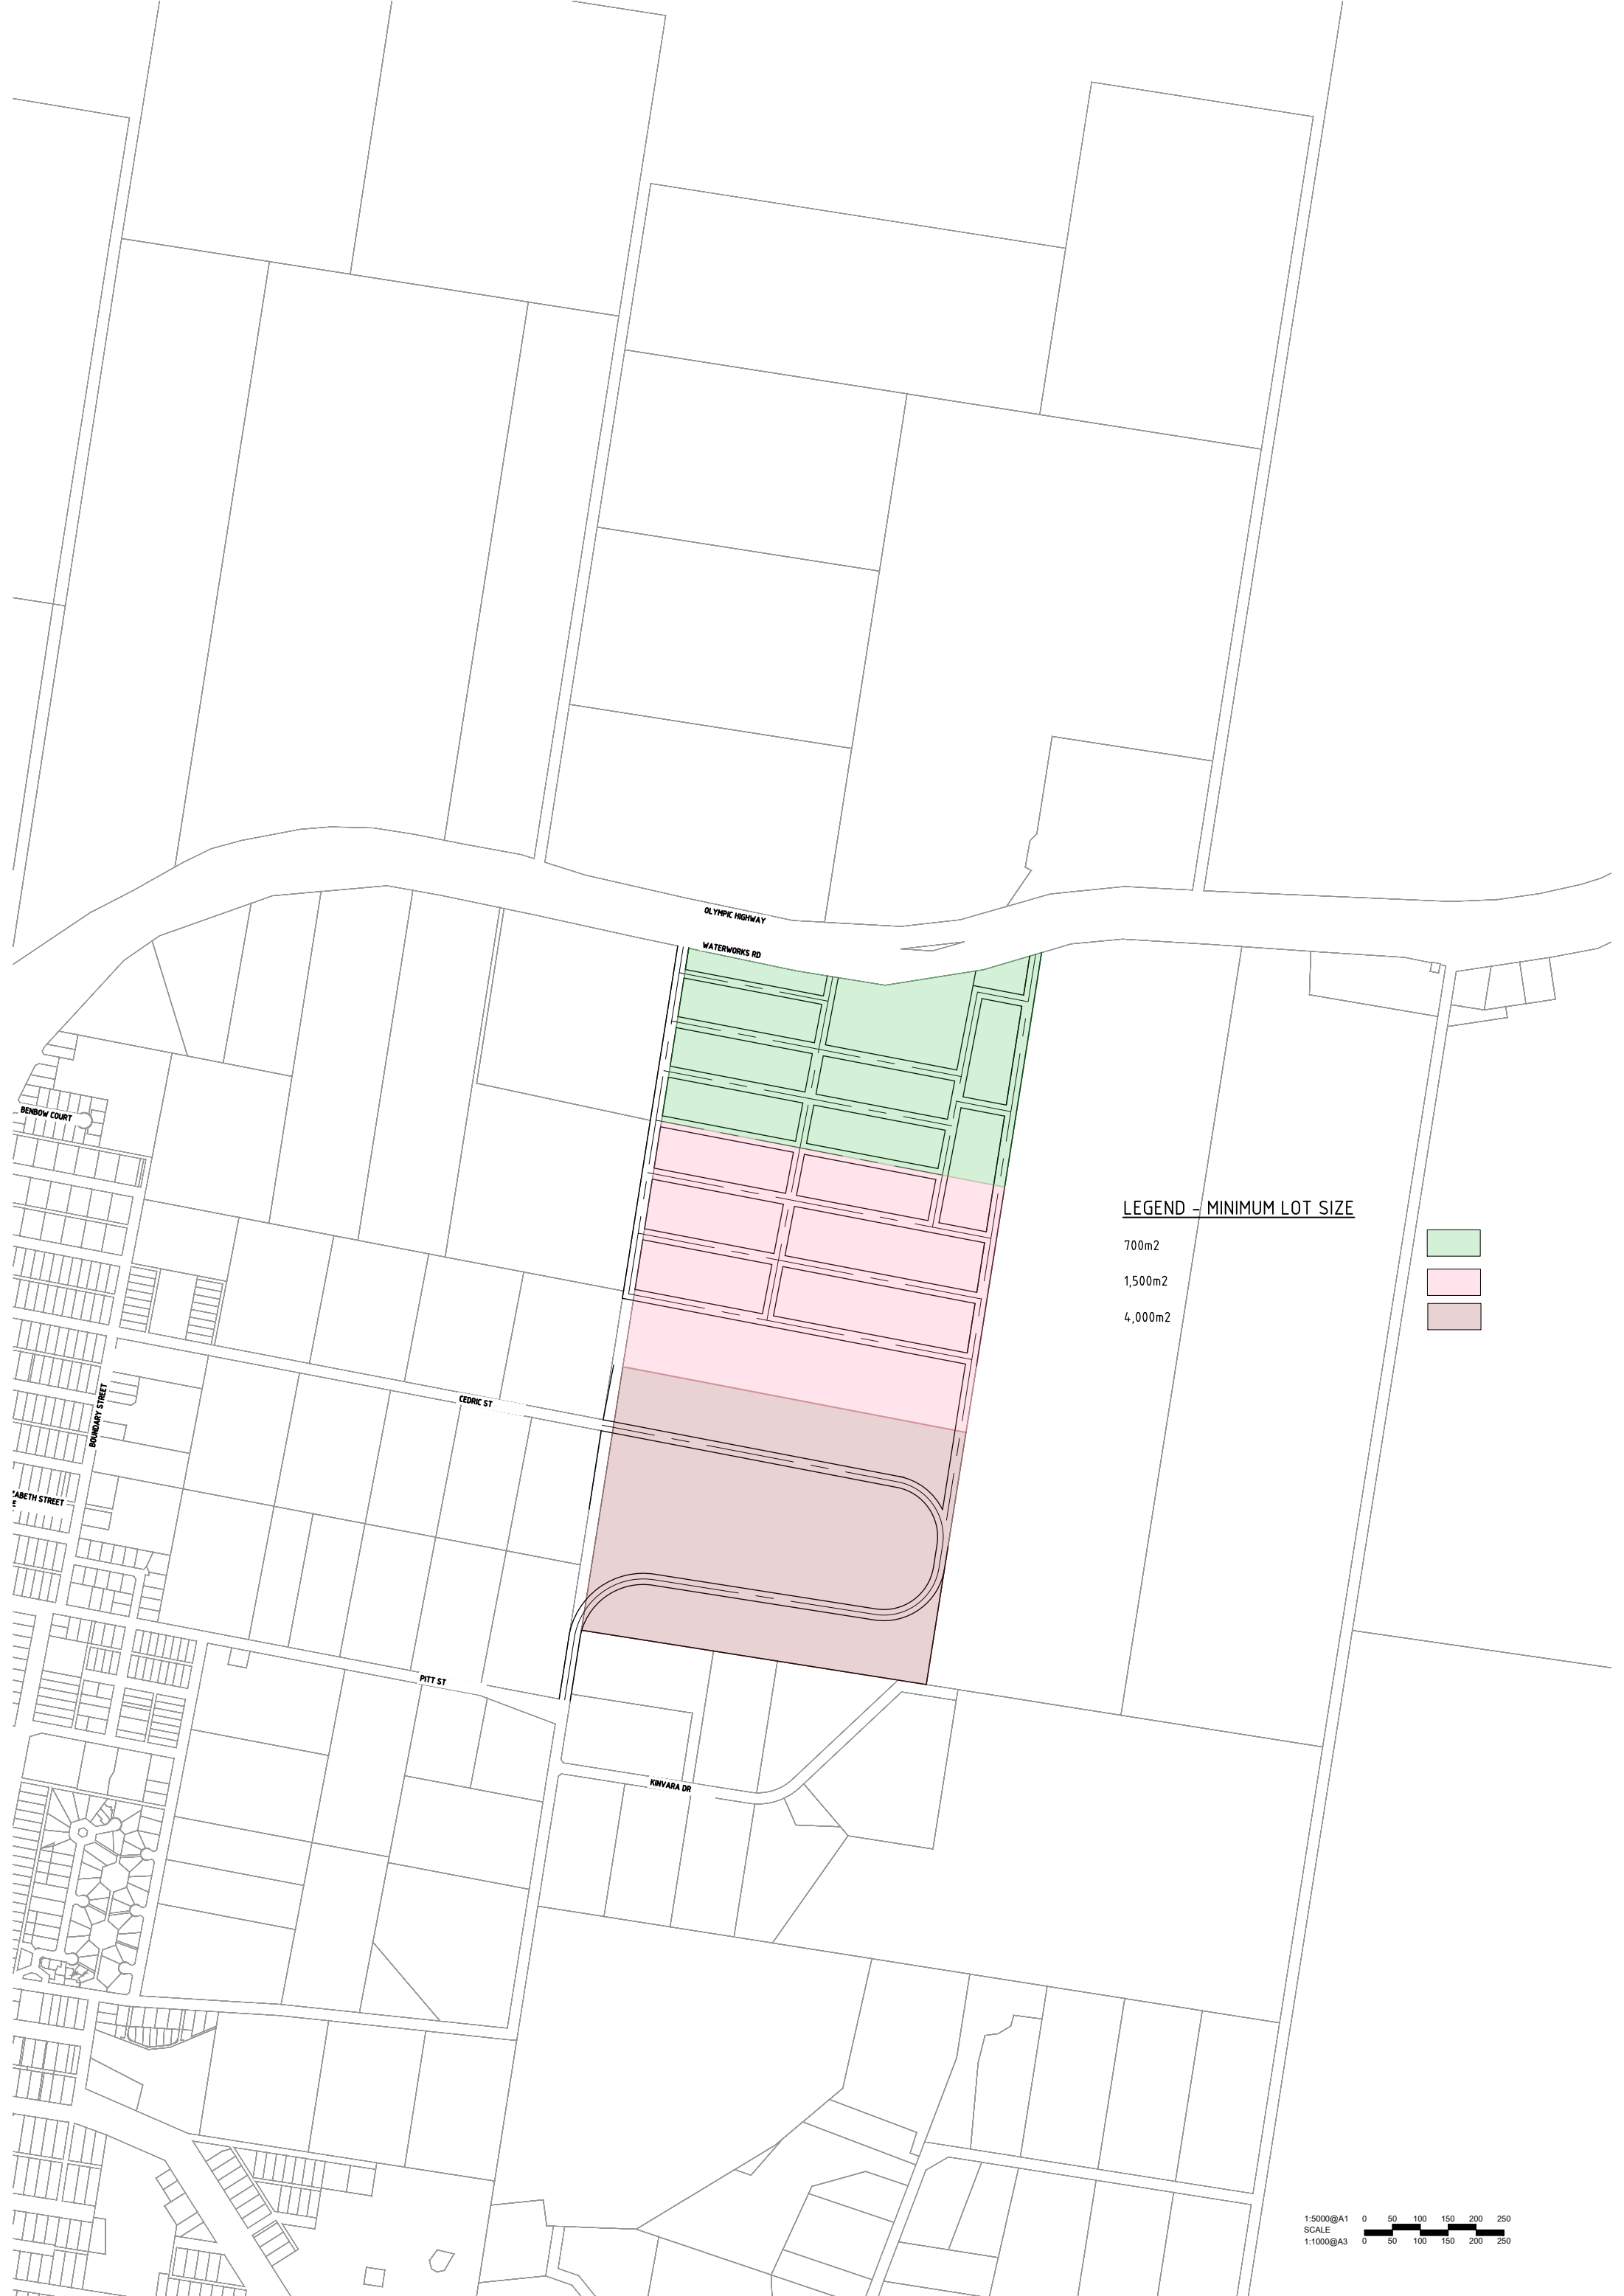

LEGEND – MINIMUM LOT SIZE

- 700m2
- 1,500m2
- 4,000m2

