


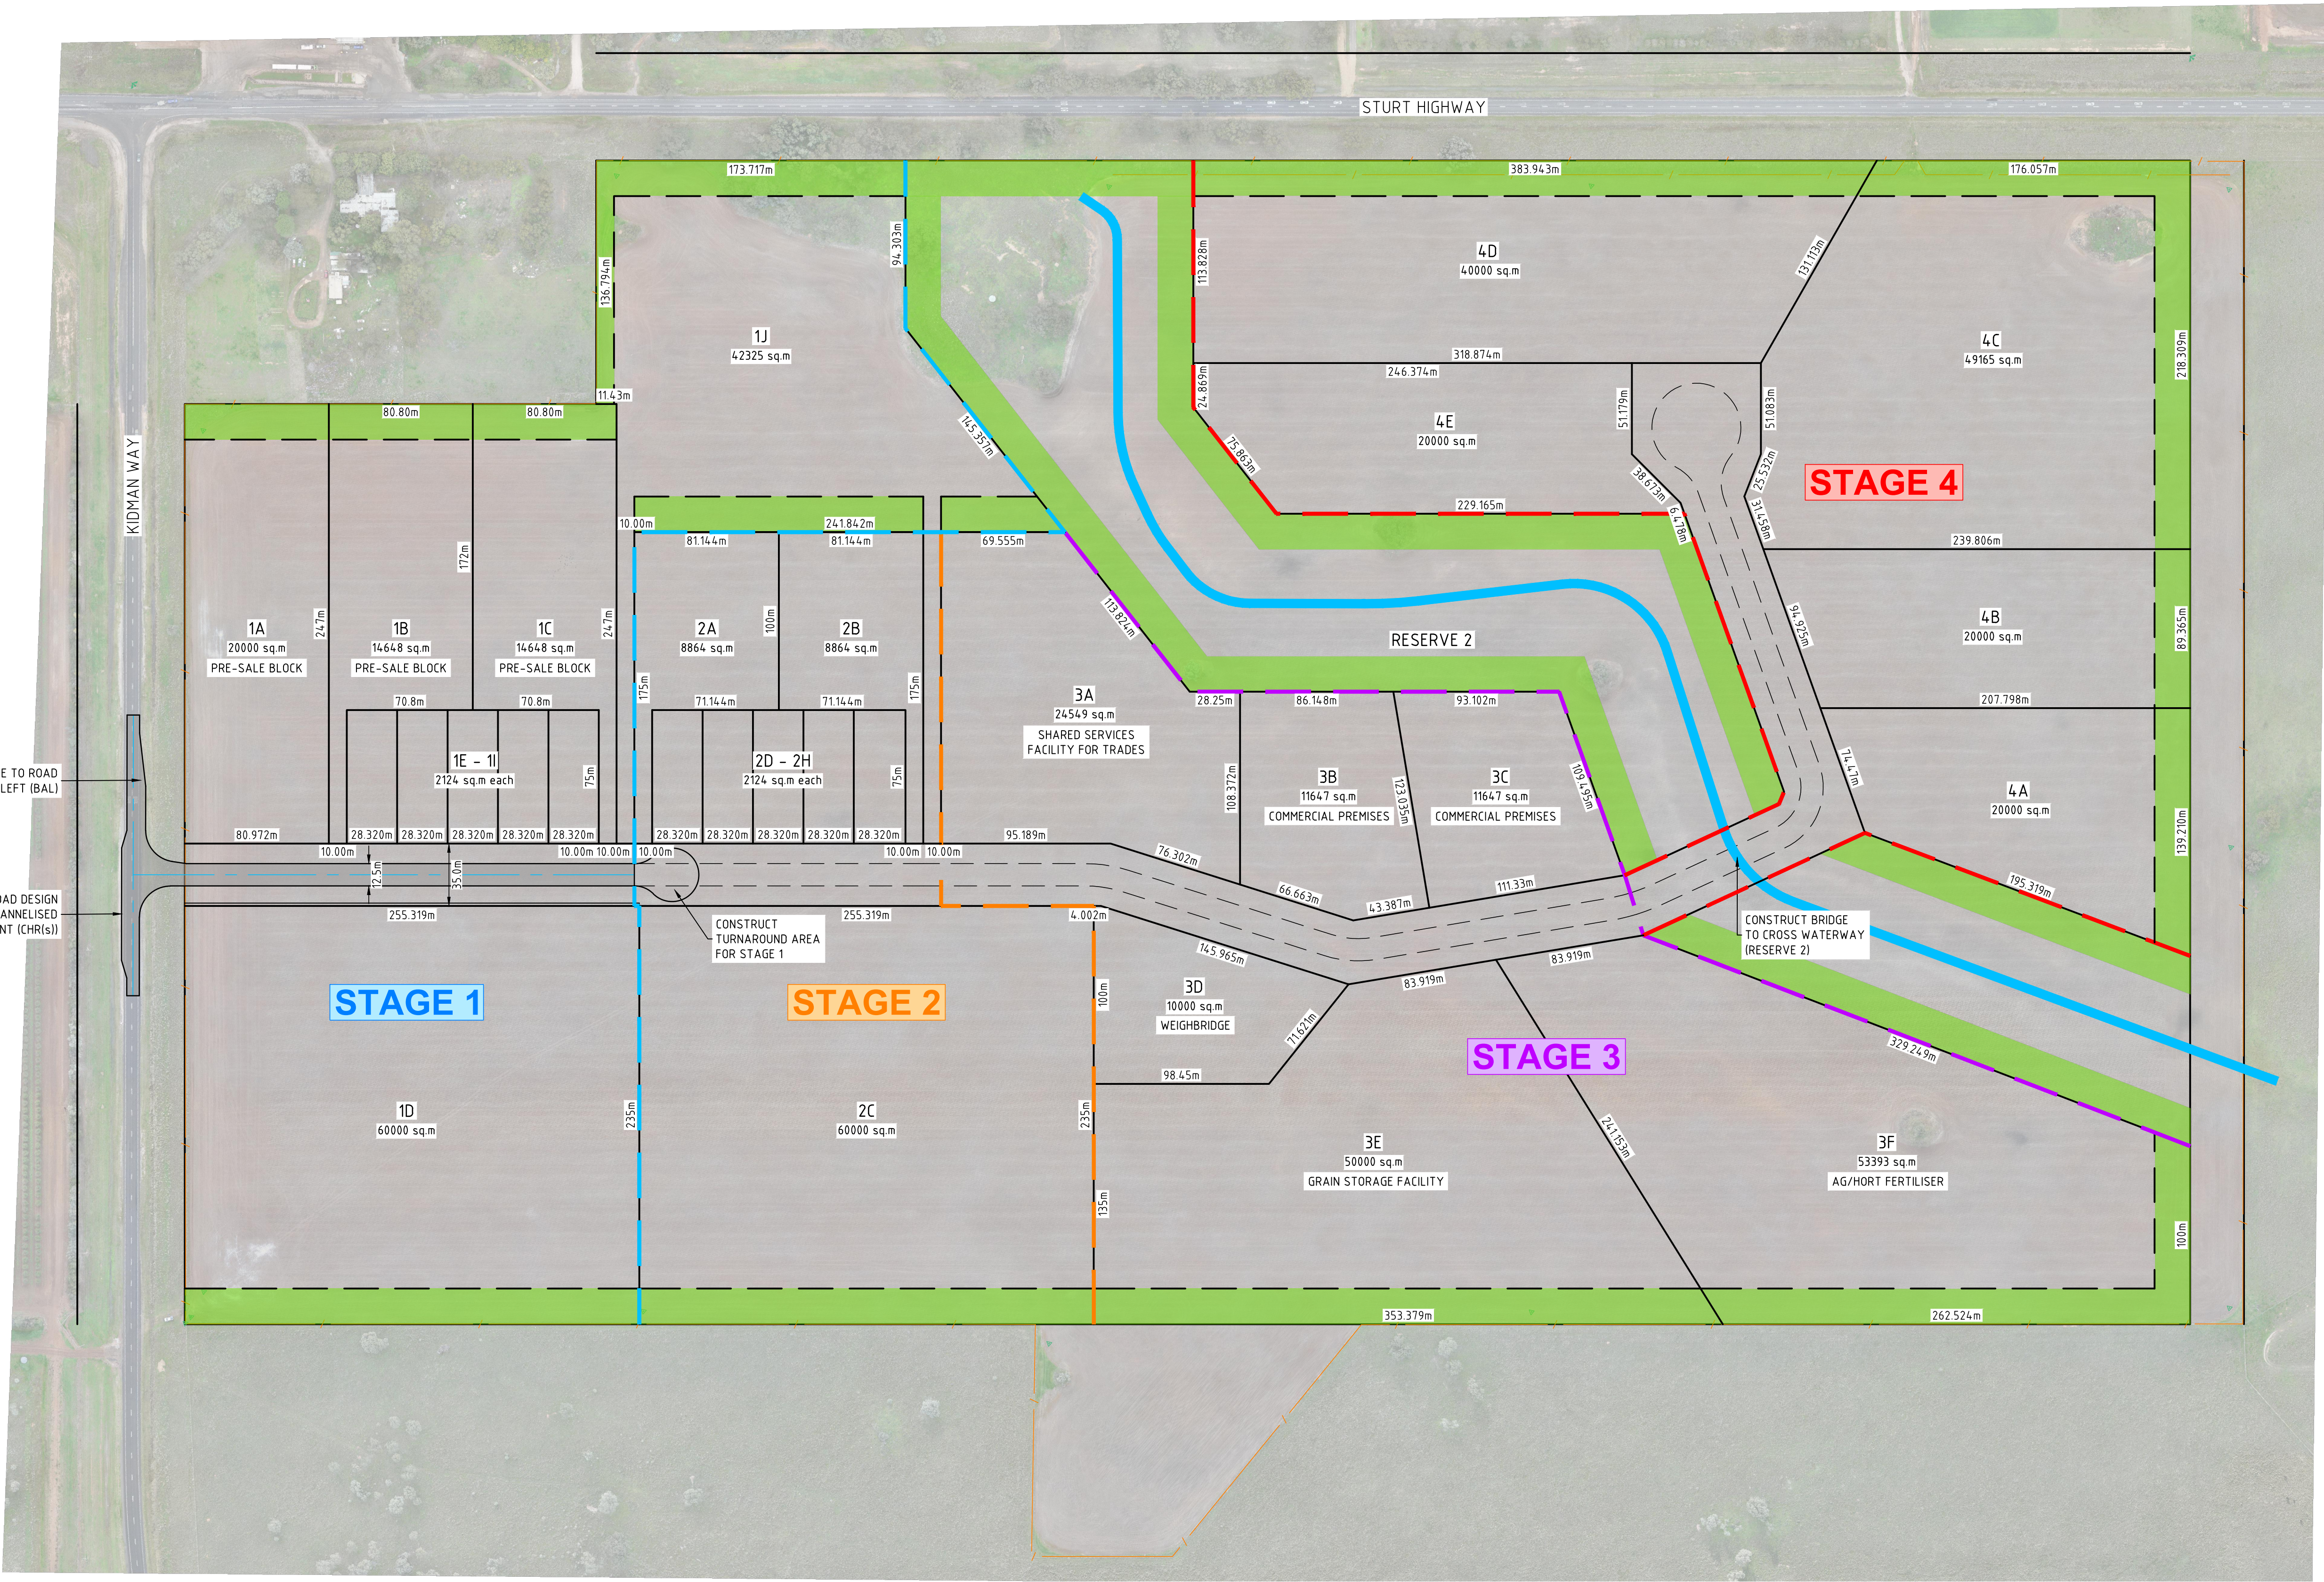

REFER TO AUSTRROADS GUIDE TO ROAD DESIGN PART 4A - RURAL BASIC LEFT (BAL)

REFER TO AUSTRROADS GUIDE TO ROAD DESIGN PART 4A : SHORT RURAL CHANNELISED RIGHT-TURN LANE TREATMENT (CHR(S))

CONSTRUCT TURNAROUND AREA FOR STAGE 1

CONSTRUCT BRIDGE TO CROSS WATERWAY (RESERVE 2)

STAGE 1

STAGE 2

STAGE 3



STAGE 4

27/07/2023 5:12:18 PM 3643 F01 (ALT 1).DWG

-	-	-
-	-	-
-	-	-
-	-	-
-	-	-
D	REVISED MASTER PLAN - UPDATE TO LOT 1J	27/07/23
C	REVISED MASTER PLAN	18/07/22
B	UPDATED MASTER PLAN - INC. STAGE 4	15/09/21
A	ISSUED FOR INFORMATION	09/09/21
ISSUE	DESCRIPTION	DATE

NOTATIONS:
SURVEY DATUM ## RL ##m
LEVELS ARE IN AHD
LENGTHS ARE SHOWN IN METRES
CONTOUR INTERVAL IS 0.10m

INFORMATION

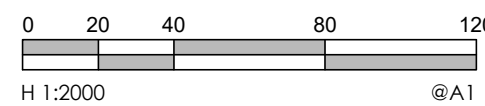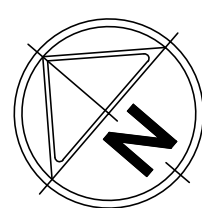

abn: 37 160 560 556
a: 38 Wyndham Street, Shepparton
p: P.O. Box 1948, Shepparton, VIC 3632
t: 03 5831 3347
f: 03 5831 3343
e: info@cafconsulting.com.au
w: cafconsulting.com.au

Client:	AGFIELD SERVICES
Project Name:	MASTER PLANNING - DARLINGTON POINT
Location:	STURT HIGHWAY, DARLINGTON POINT NSW 2706
Property:	MURRUMBIDGEE COUNCIL LOT 149, DP750908
Title:	OVERALL DEVELOPMENT PLAN

Surveyed:	B.SLOAN JUNE 2022	Drawn:	J.DENSLEY SEPT 2021
Designed:	J.DENSLEY SEPT 2021	Approved:	J.BORRELLI JULY 2023
Cad File:	3643 F01 (ALT 1).DWG	Size:	A1
Scale:	SCALE AS SHOWN		
Drawing No:	3643 / F01	Shh:	1 of 2
Issue:			D