

Signatures and seals only.

Colin E. Jackson

Council Clerk's Certificate

I hereby certify that -



Subdivision No. 24/1978

Date 28.5.1978




Signature of Council Clerk

This part of certificate to be filled in by the applicant. It is only to be filled in by the applicant if the plan is a plan for a new road or the opening of a new road or where the land is to be used for a purpose other than the purpose for which it is currently used. 

M.P.D.

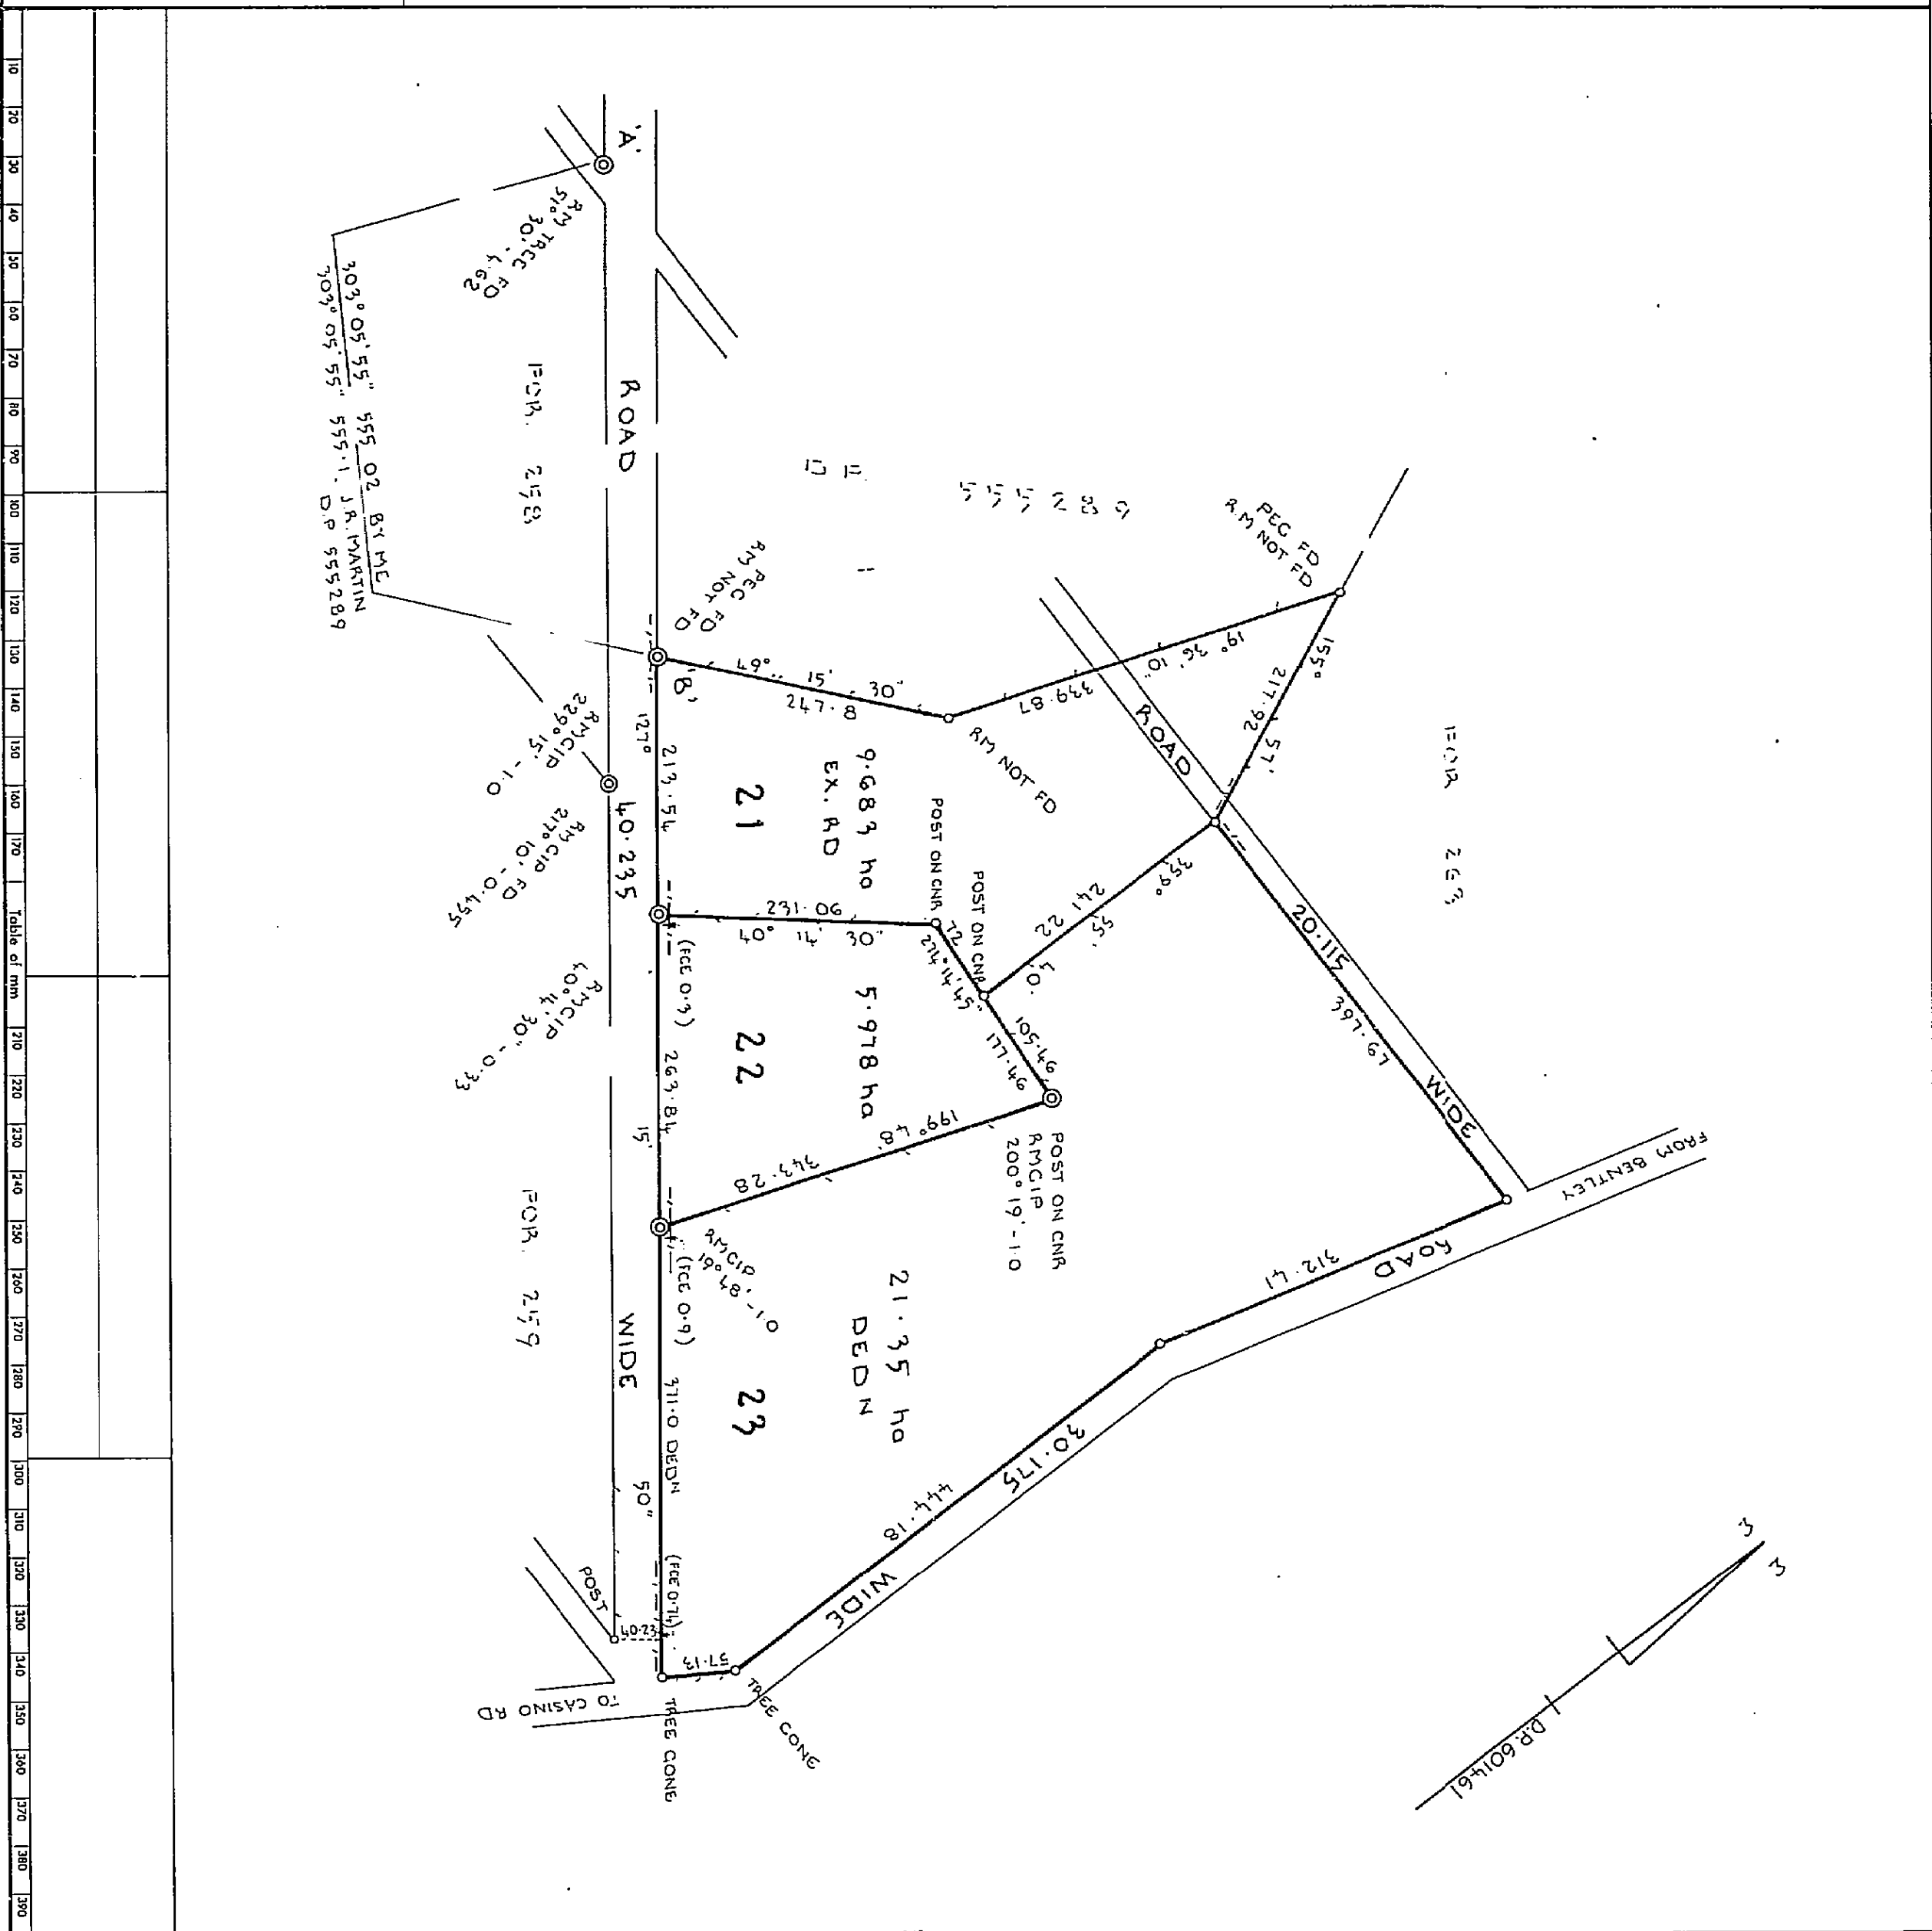

WARNING: CREASING OR FOLDING WILL LEAD TO REJECTION

1. Bruce Richard Davies, Registrar General for New South Wales, certify that this negative is a photograph made as a permanent record of a document in my custody, this 12th day of March, 1979.

D.P.601461

Registered 9.3.1979

C.A. No 24/1978 OF 29-12-1978

Title System: TORRENS

Purpose: SUBDIVISION

Rel. Map: PARISH #

Last Plan: D.P. 555289

PLAN

OF SUBDIVISION OF LOT 2 N.P. 555289

Reduction Ratio: 1:1000

Lengths are in metres.

Attn./Shire RICHMOND RIVER

Locality: BACKMEDE

Parish: NORTH CASINO

County: ROUS

This is a plan of my plan in accordance with the provisions of the Act.

(Delete if inapplicable).

I, John Robert Haggerty, of Haggerty & McKee, 19, Barker St., Casino, a surveyor registered under the Surveyors Act, 1922, as amended, hereby certify that the survey represented in this plan is a true and correct survey.


13-12-78

Signature of J.R. Haggerty

Surveyor General, New South Wales, 1979, is intended to be a permanent record of the survey.

Strike out either (1) or (2). Insert date of survey.

Panel for use only for statements of intention to dedicate public roads or to create public reserves, drainage reserves, easements or restrictions as to use.

SURVEYOR'S REFERENCE: 78 | 212