


OVERLAND

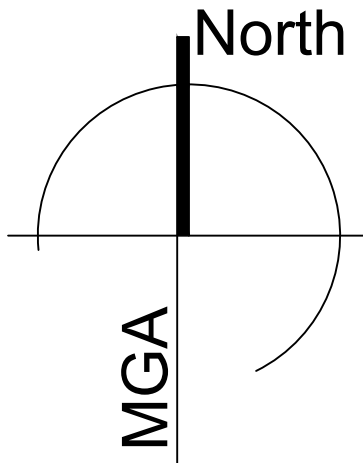

WARNING- LIMITED TITLE

BOUNDARY IS APPROXIMATE ONLY

IT IS ADVISED TO REGISTER A PLAN OF DELIMITATION WITH LAND REGISTRY SERVICES (LRS) TO CONFIRM
BOUNDARY LOCATION PRIOR TO ANY DESIGN OR CONSTRUCTION

PATERSON RIVER

10
DP 1035397
10.52Ha (DEED)

SEE SHEET 2

1
DP 8341

SEE SHEET 3

ROAD

PATERSON ROAD

901
DP 1268662

LEGEND

- EDGE OF BITUMEN
- EDGE OF GARDEN
- CENTRE LINE
- FENCE
- BOUNDARY LINE
- TOP OF RETAINING WALL
- OVERHEAD POWER LINE
- RWALL - TOP OF RETAINING WALL
- NS - NATURAL SURFACE
- FCE - FENCE
- BLD - BUILDING
- CL - CENTRE LINE
- FFL - FINISHED FLOOR LEVEL
- EB - EDGE OF BITUMEN
- TDRAIN - TABLE DRAIN



TELSTRA PIT



POWER POLE



TREE INFO- APPROX ONLY

NOTE:

- BEARINGS & DISTANCES ARE BY TITLE ONLY.
NO BOUNDARY DEFINITION HAS BEEN CARRIED OUT
BOUNDARY SHOWN FOR CONTOUR PLAN PURPOSES ONLY
- RELATIONSHIP OF IMPROVEMENTS TO BOUNDARIES IS
DIAGRAMMATIC ONLY. WHERE OFFSETS ARE CRITICAL
THEY SHOULD BE CONFIRMED BY FURTHER SURVEY.
- CONTOURS SHOWN DEPICT THE TOPOGRAPHY. SPOT
LEVELS SHOULD BE TAKEN IN PREFERENCE TO
CONTOURS. CONTOURS DO NOT REPRESENT THE EXACT
LEVEL AT ANY POINT.
- THIS PLAN ALWAYS REMAINS THE PROPERTY OF SCDW
SURVEYING AND CANNOT BE REPRODUCED
WITHOUT AUTHORISATION.

www.dialbeforeyoudig.com.au



**DIAL 1100
BEFORE YOU DIG**

WARNING

The location of existing public utilities shown on these drawings is approximate only and in some cases may be inaccurate or incomplete. No responsibility is accepted for nor is any guarantee made as to the accuracy of the locations shown that have been plotted from information provided by the relevant public utility authorities. The attention of the user of these drawings is directed to the possible existence of underground public utilities and private service lines not shown or at locations different from those shown on these drawings. It is the responsibility of those persons using these drawings to confirm the existence of all public utilities and private service lines within the vicinity of the works in conjunction with the relevant public utility authority and/or by physical location.



e : info@scdwsurveying.com.au
ph : 0409719971
w : scdwsurveying.com.au
a : 144 Parry Street
Newcastle West 2302

SCDW SURVEYING PTY LTD A.B.N. 87602788456

PROJECT DETAIL SURVEY
FOR DESIGN ONLY

LOCATION
893 PATERSON RD WOODVILLE

CLIENT KATE COREN C/+ADVANTAGE


DETAILS LOT 10 DP 1035397

SURVEYED ON 2/8/23 DATUM AHD DATE 27/7/23

SURVEYED CW DRAWN CW SCALE 1:1000

JOB No. 159_23 SHEET 1 OF 3

DATUM - PM 80198
CONTOUR INTERVAL 0.5

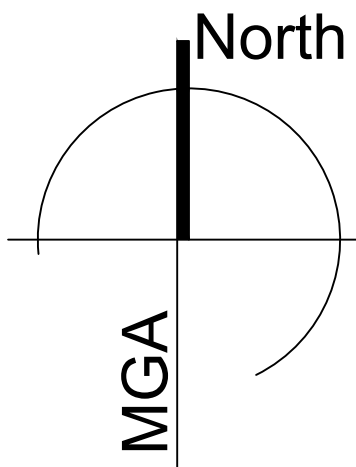

SEE SHEET 3


10
DP 1035397
10.52Ha (DEED)

- NOTE:**
1. BEARINGS & DISTANCES ARE BY TITLE ONLY.
NO BOUNDARY DEFINITION HAS BEEN CARRIED OUT
BOUNDARY SHOWN FOR CONTOUR PLAN PURPOSES ONLY
 2. RELATIONSHIP OF IMPROVEMENTS TO BOUNDARIES IS
DIAGRAMMATIC ONLY. WHERE OFFSETS ARE CRITICAL
THEY SHOULD BE CONFIRMED BY FURTHER SURVEY.
 3. CONTOURS SHOWN DEPICT THE TOPOGRAPHY. SPOT
LEVELS SHOULD BE TAKEN IN PREFERENCE TO
CONTOURS. CONTOURS DO NOT REPRESENT THE EXACT
LEVEL AT ANY POINT.
 4. THIS PLAN ALWAYS REMAINS THE PROPERTY OF SCDW
SURVEYING AND CANNOT BE REPRODUCED
WITHOUT AUTHORISATION.



*****WARNING*****

The location of existing public utilities shown on these drawings is approximate only and in some cases may be inaccurate or incomplete. No responsibility is accepted for nor is any guarantee made as to the accuracy of the locations shown that have been plotted from information provided by the relevant public utility authorities. The attention of the user of these drawings is directed to the possible existence of underground public utilities and private service lines not shown or at locations different from those shown on these drawings.
It is the responsibility of those persons using these drawings to confirm the existence of all public utilities and private service lines within the vicinity of the works in conjunction with the relevant public utility authority and/or by physical location.

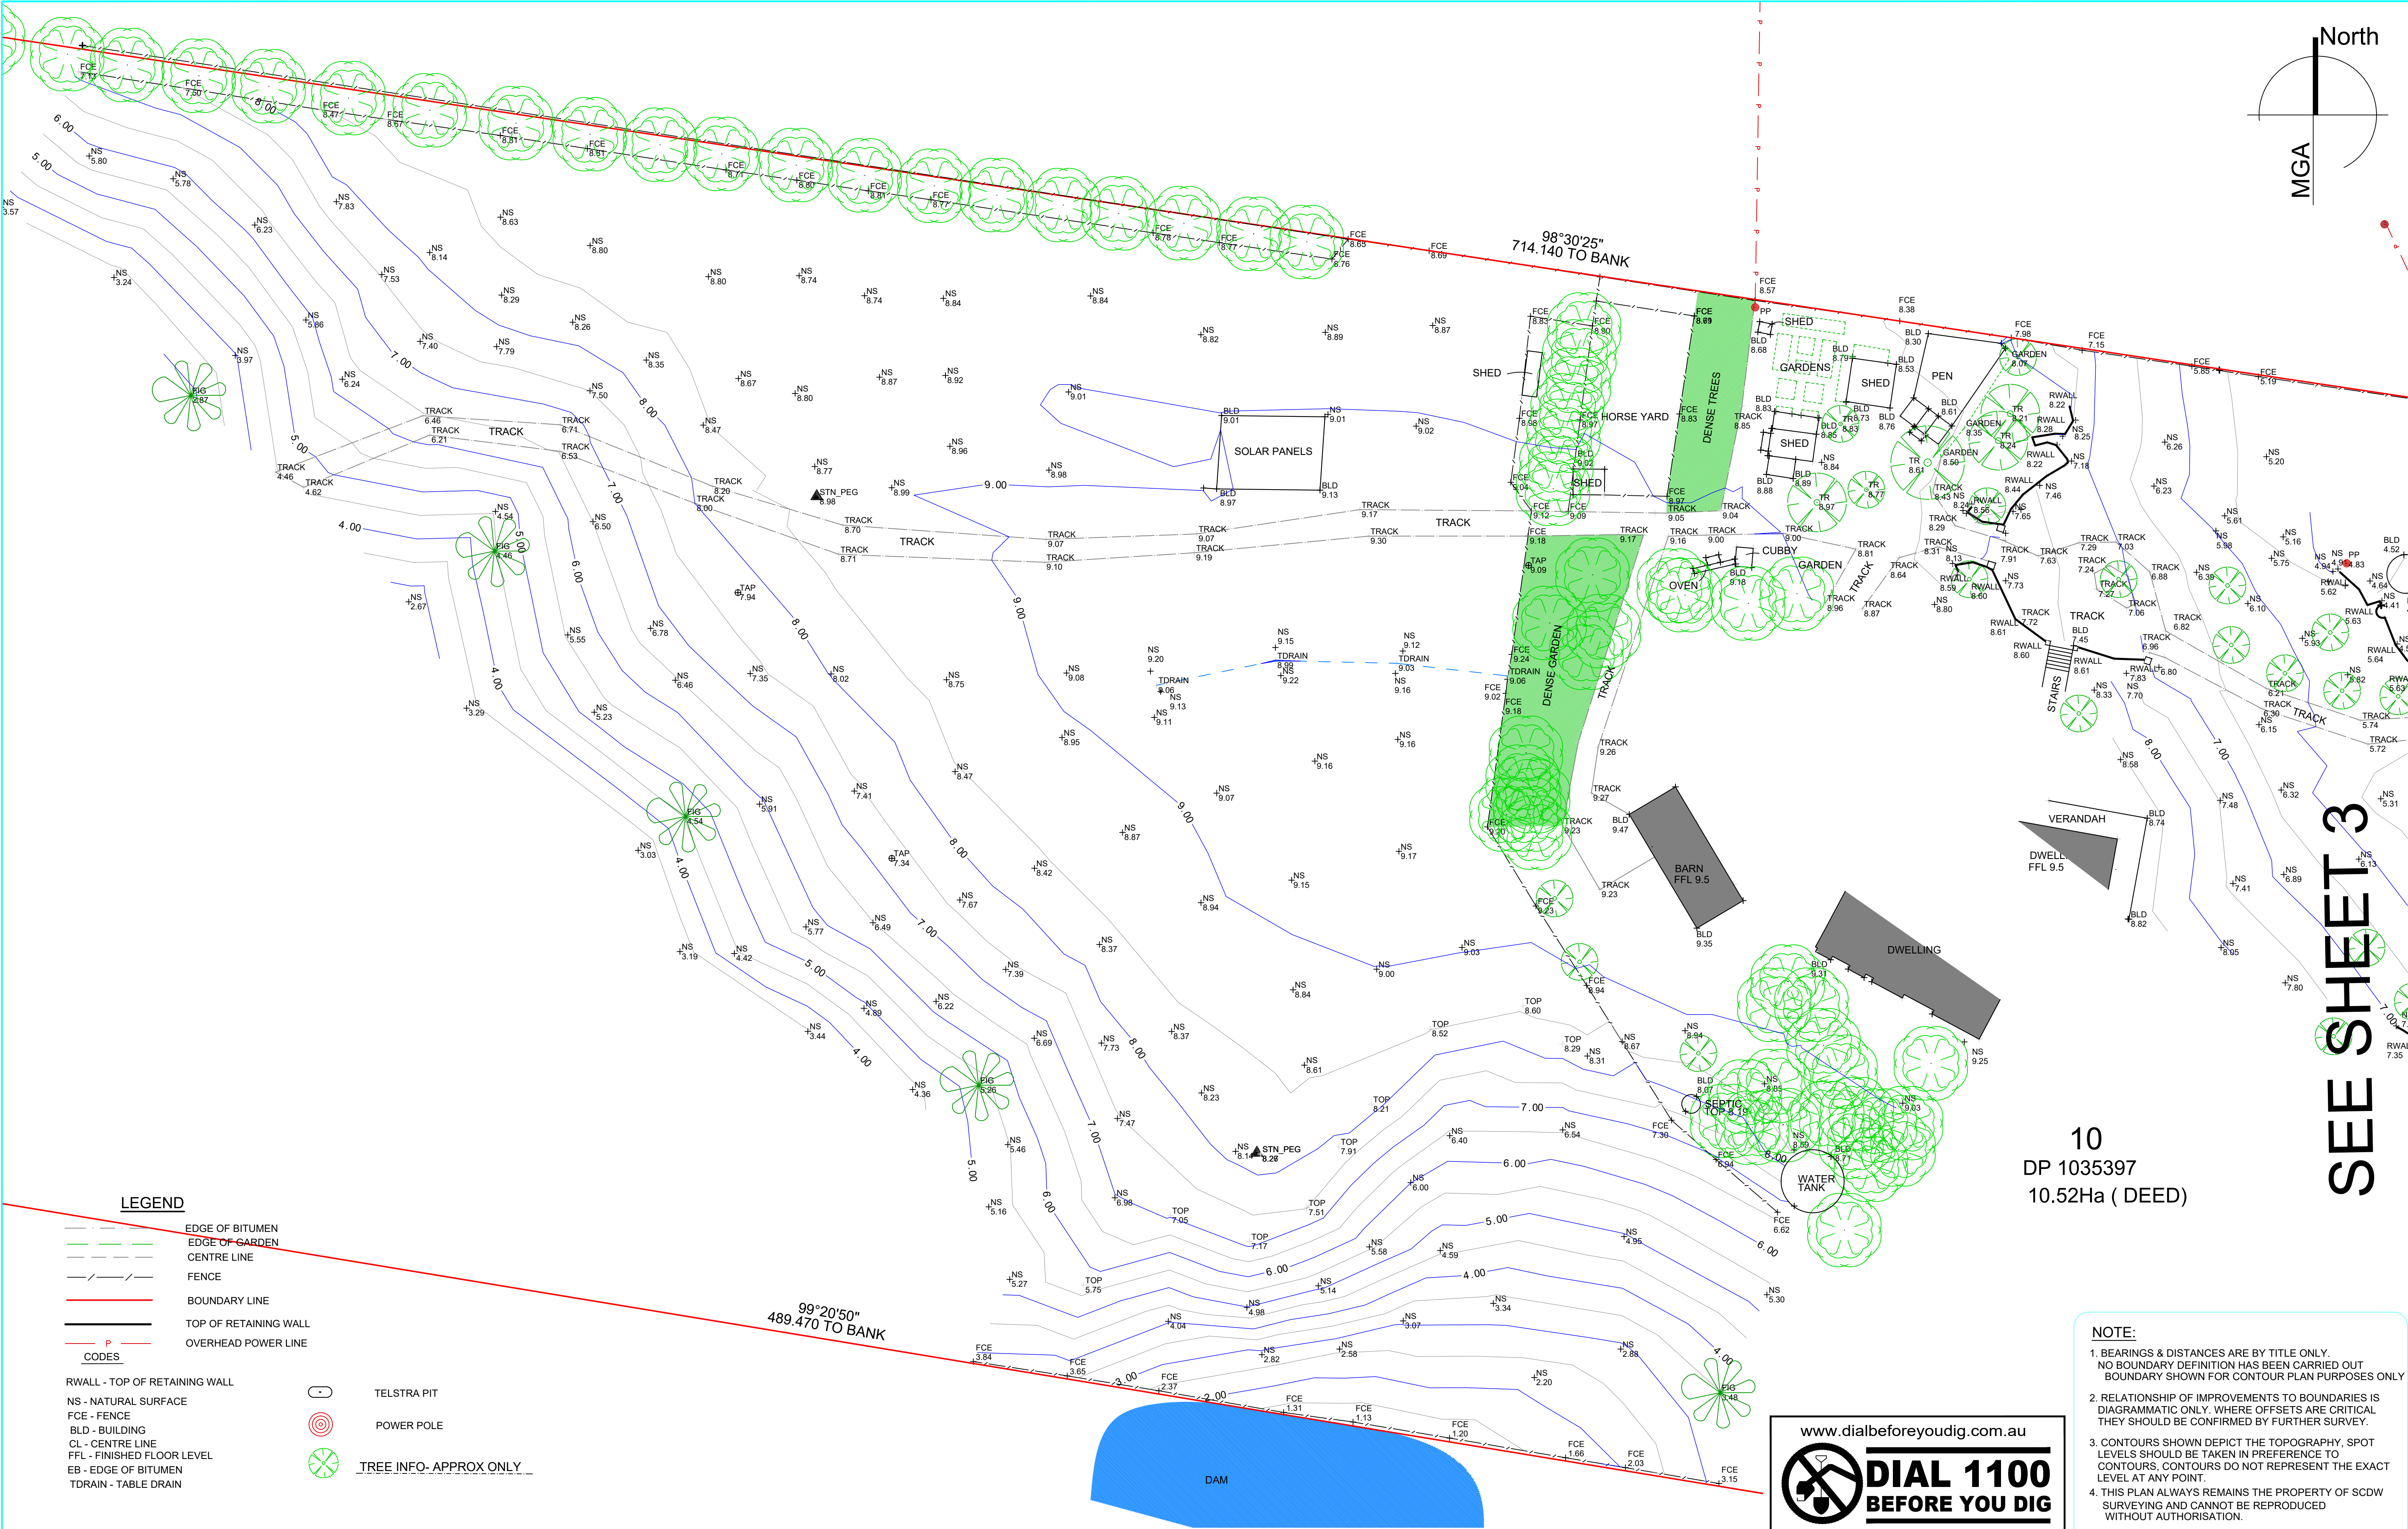

LEGEND

- EDGE OF BITUMEN
- EDGE OF GARDEN
- CENTRE LINE
- FENCE
- BOUNDARY LINE
- TOP OF RETAINING WALL
- OVERHEAD POWER LINE

CODES

- RWALL - TOP OF RETAINING WALL
- NS - NATURAL SURFACE
- FCE - FENCE
- BLD - BUILDING
- CL - CENTRE LINE
- FFL - FINISHED FLOOR LEVEL
- EB - EDGE OF BITUMEN
- TDRAIN - TABLE DRAIN
- TELSTRA PIT
- POWER POLE
- TREE INFO- APPROX ONLY



e : info@scdwsurveying.com.au
ph : 0409719971
w : scdwsurveying.com.au
a : 144 Parry Street
Newcastle West 2302

SCDW SURVEYING PTY LTD A.B.N. 87602788456


PROJECT DETAIL SURVEY
FOR DESIGN ONLY

LOCATION 893 PATERSON RD WOODVILLE

CLIENT KATE COREN C/+ ADVANTAGE

DETAILS LOT 10 DP 1035397

SURVEYED ON	DATUM	DATE	JOB No.	SHEET
2/8/23	AHD	27/7/23	159_23	2 OF 3
SURVEYED	DRAWN	SCALE	DATUM - PM 80198	
CW	CW	1:400	CONTOUR INTERVAL 0.5	

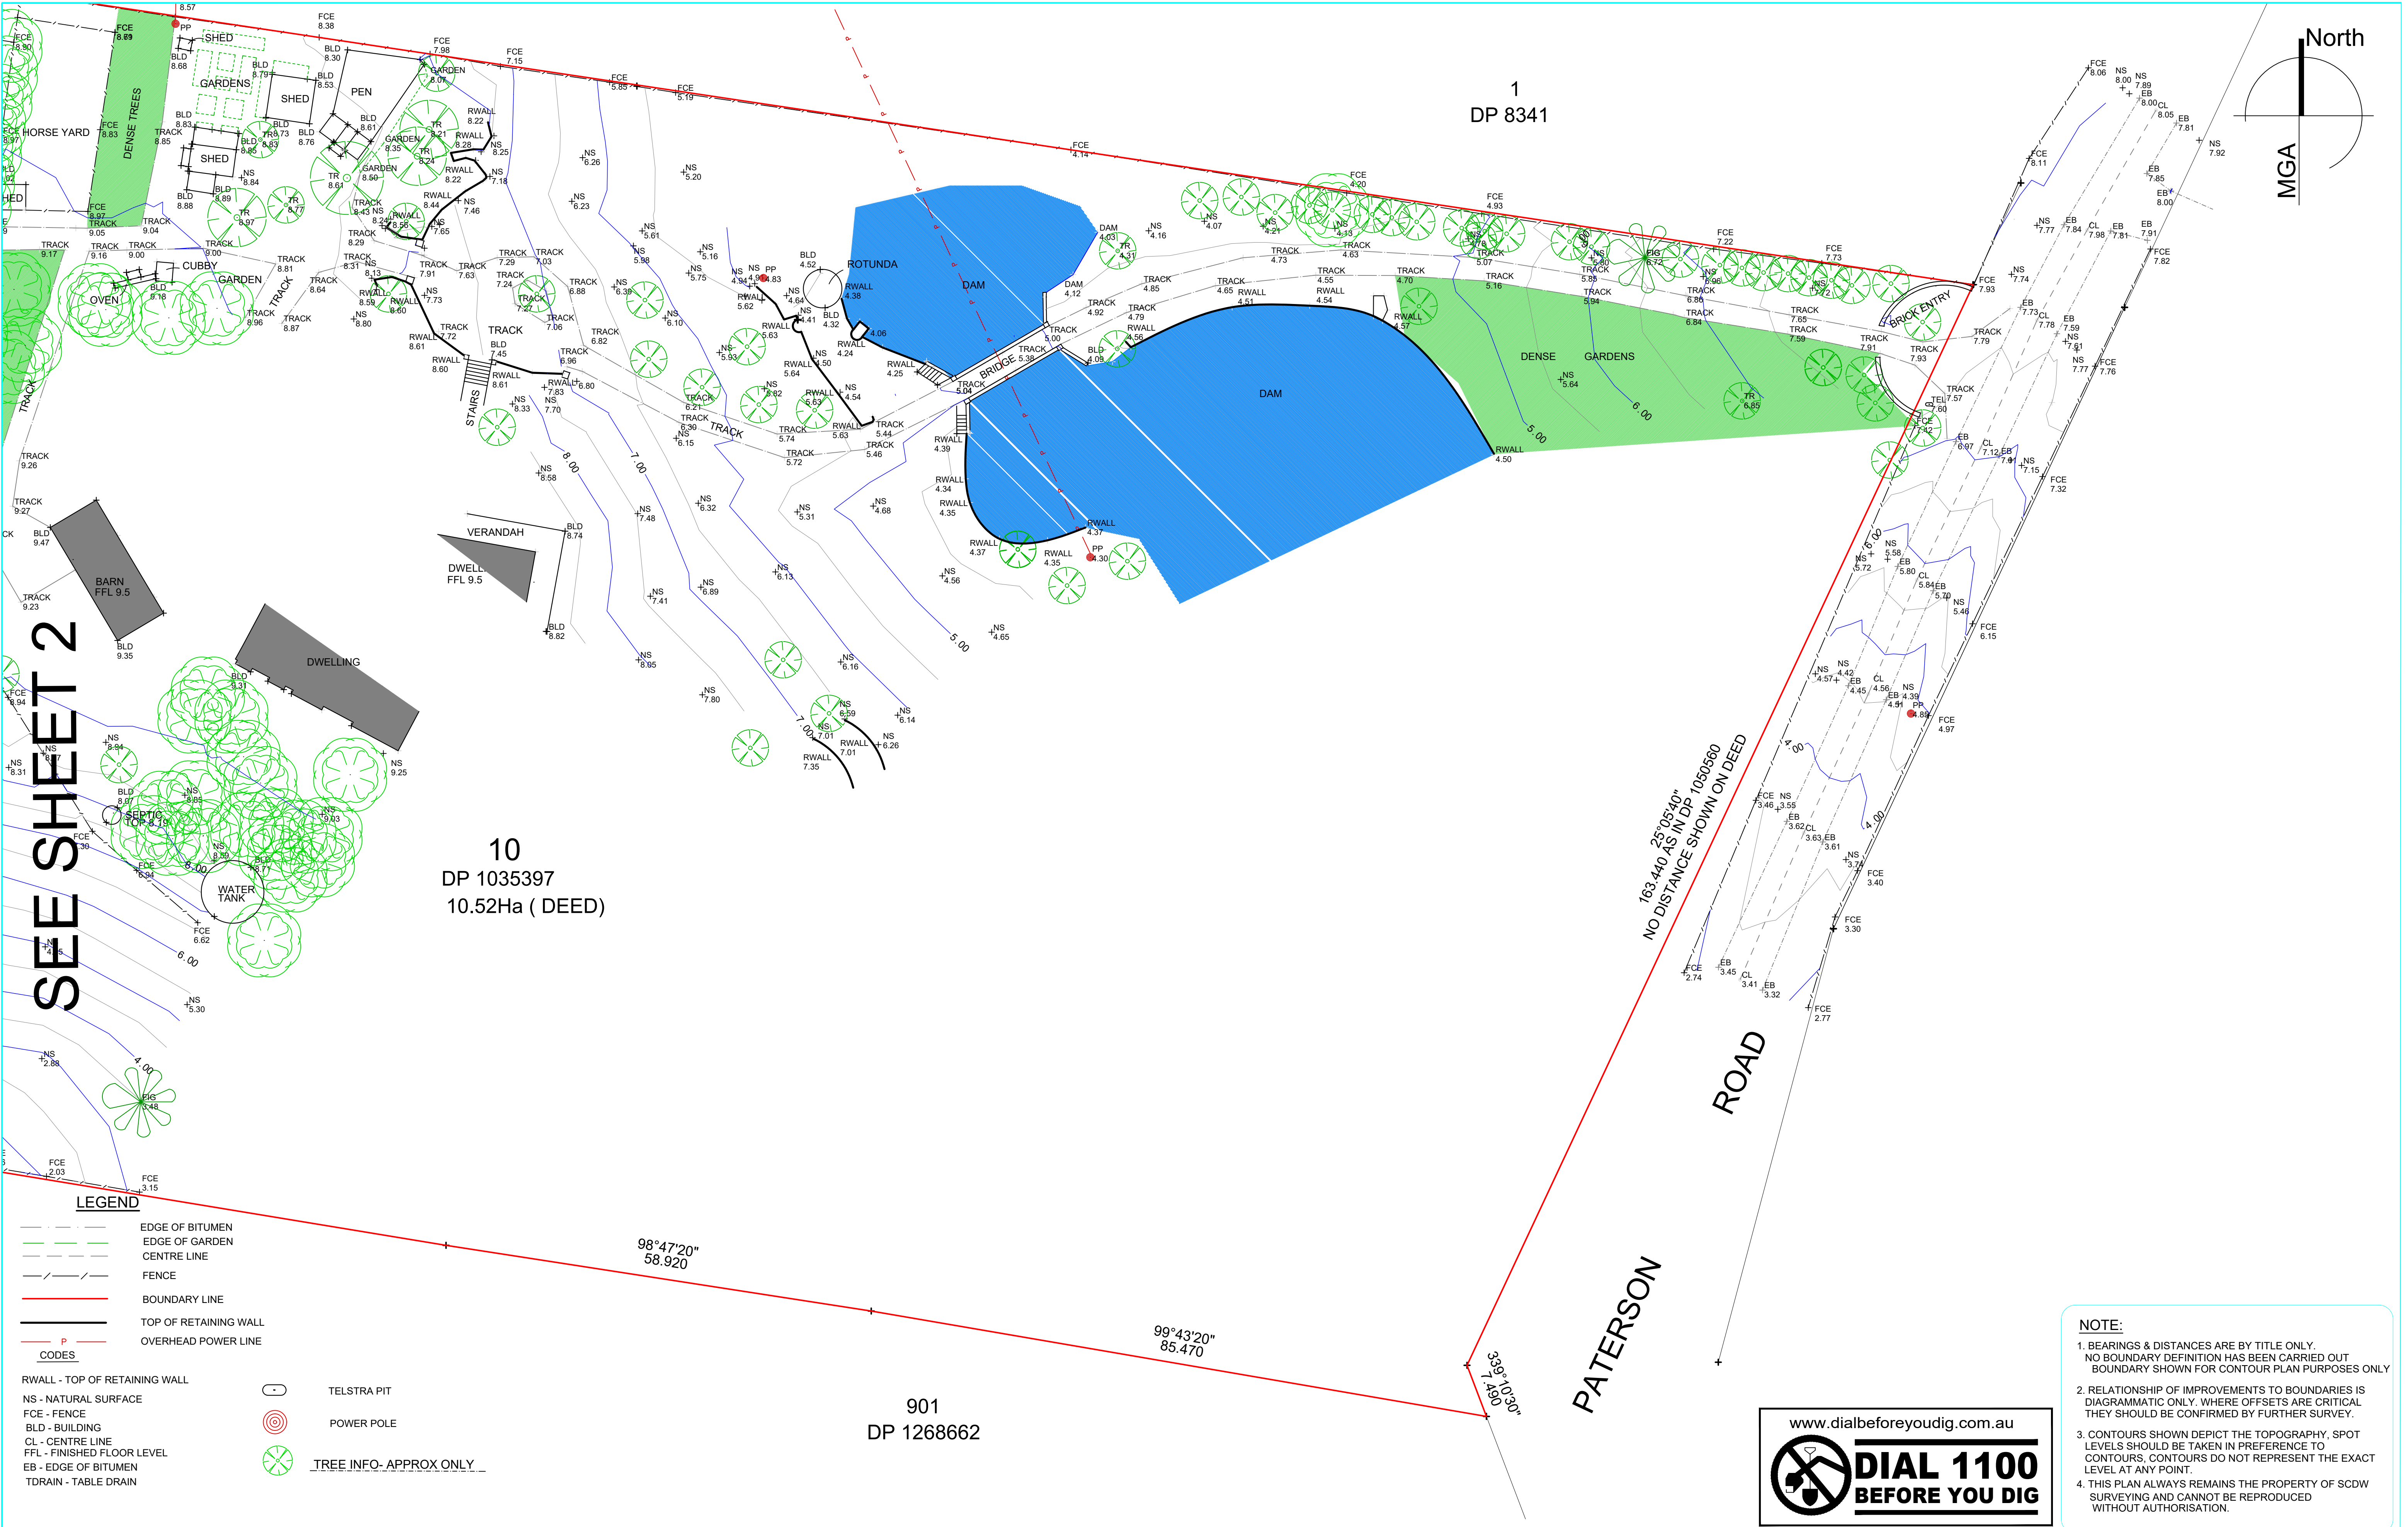



SCDW
SURVEYING

e : info@scdwsurveying.com.au
ph : 0409719971
w : scdwsurveying.com.au
a : 144 Parry Street
Newcastle West 2302

PROJECT		DETAILS			
DETAIL SURVEY FOR DESIGN ONLY		LOT 10 DP 1035397			
LOCATION		SURVEYED ON	DATUM	DATE	JOB No. 159_23
893 PATERSON RD WOODVILLE		2/8/23	AHD	27/7/23	SHEET 3 OF 3
CLIENT		SURVEYED	DRAWN	SCALE	DATUM - PM 80198
KATE COREN C/+ ADVANTAGE		CW	CW	1:400	CONTOUR INTERVAL 0.5



www.dialbeforeyoudig.com.au
DIAL 1100
BEFORE YOU DIG

NOTE:

- BEARINGS & DISTANCES ARE BY TITLE ONLY. NO BOUNDARY DEFINITION HAS BEEN CARRIED OUT BOUNDARY SHOWN FOR CONTOUR PLAN PURPOSES ONLY
- RELATIONSHIP OF IMPROVEMENTS TO BOUNDARIES IS DIAGRAMMATIC ONLY. WHERE OFFSETS ARE CRITICAL THEY SHOULD BE CONFIRMED BY FURTHER SURVEY.
- CONTOURS SHOWN DEPICT THE TOPOGRAPHY. SPOT LEVELS SHOULD BE TAKEN IN PREFERENCE TO CONTOURS. CONTOURS DO NOT REPRESENT THE EXACT LEVEL AT ANY POINT.
- THIS PLAN ALWAYS REMAINS THE PROPERTY OF SCDW SURVEYING AND CANNOT BE REPRODUCED WITHOUT AUTHORISATION.

*****WARNING*****

The location of existing public utilities shown on these drawings is approximate only and in some cases may be inaccurate or incomplete. No responsibility is accepted for nor is any guarantee made as to the accuracy of the locations shown that have been plotted from information provided by the relevant public utility authorities. The attention of the user of these drawings is directed to the possible existence of underground public utilities and private service lines not shown or at locations different from those shown on these drawings. It is the responsibility of those persons using these drawings to confirm the existence of all public utilities and private service lines within the vicinity of the works in conjunction with the relevant public utility authority and/or by physical location.