

APPENDIX 18

January 2026

Wingham Urban Release Area 1



AMENDED CONCEPT CIVIL PLANS

PROPOSED RESIDENTIAL SUBDIVISION

CIVIL DOCUMENTATION FOR PLANNING PROPOSAL

LOT 92 DP1285477, WINGHAM ROAD, WINGHAM, NSW, 2429, AUSTRALIA




LOCALITY PLAN
NTS

DRAWING LIST


DWG No.	DRAWING TITLE
CIV-001	COVER PAGE, DRAWING LIST AND LOCALITY PLAN
CIV-011	CUT AND FILL PLAN
CIV-012	CUT AND FILL LONG SECTIONS
CIV-021	CIVIL WORKS PLAN
CIV-041	CIVIL DETAILS

REVISIONS							This drawing is not approved for construction unless signed. 	 	260 MAITLAND ROAD, MAYFIELD PO BOX 4105 KOTARA EAST 2305 P: (02) 4040 0580 E: hello@drbengineering.com.au ABN 64 625 755 482	CLIENT	PROJECT	DRAWING STATUS		SHEET SIZE
	F	07.10.25	F.M.	C.S.	C.S.	FOOTPRINT REVISED FOR PLANNING PROPOSAL				NOT FOR CONSTRUCTION		A1		
	E	03.06.24	F.M.	C.S.	C.S.	ISSUED FOR PLANNING PROPOSAL				SCALE		DRAWN		
	D	16.05.24	F.M.	C.S.	C.S.	REISSUED FOR CLIENT REVIEW				NOT TO SCALE		FM		
	C	14.03.24	F.M.	C.S.	C.S.	REISSUED FOR CLIENT REVIEW				PROJECT REF No. 233307	DRAWING No. CIV-001	REVISION F		
	B	09.03.24	F.M.	C.S.	C.S.	REISSUED FOR CLIENT REVIEW								
	A	07.03.24	F.M.	C.S.	C.S.	ISSUED FOR CLIENT REVIEW								
REV	DATE	DRN	CHK	APP	DRAWING STATUS	COPYRIGHT - This drawing and the information provided shall remain the property of DRB Consulting Engineers Pty Ltd (DRB) and may not be used, copied or reproduced, in whole or part, for any purpose other than that for which it was supplied without the prior consent of DRB. This drawing has been produced in colour and may be incomplete if printed/copied in black & white. All dimensions to be verified on-site before commencing work.								

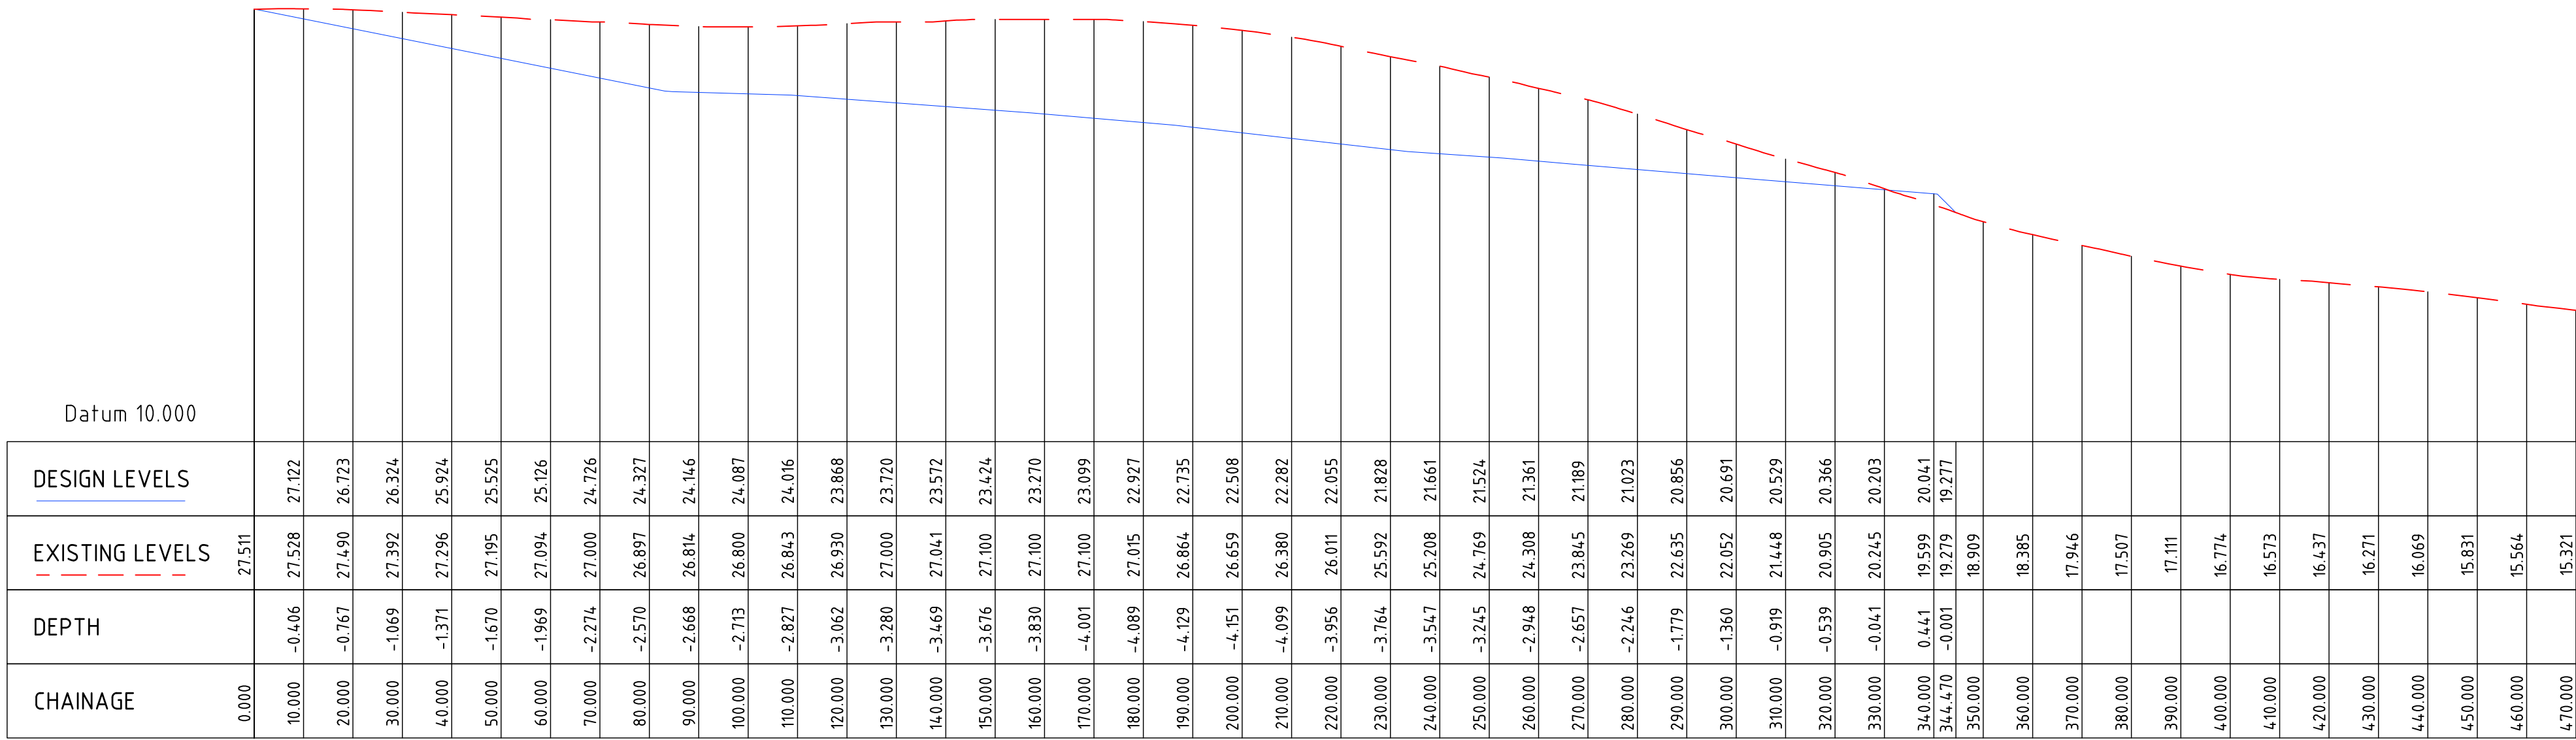

CUT AND FILL LONG SECTION 1


VERTICAL 1:200
HORIZONTAL 1:1000

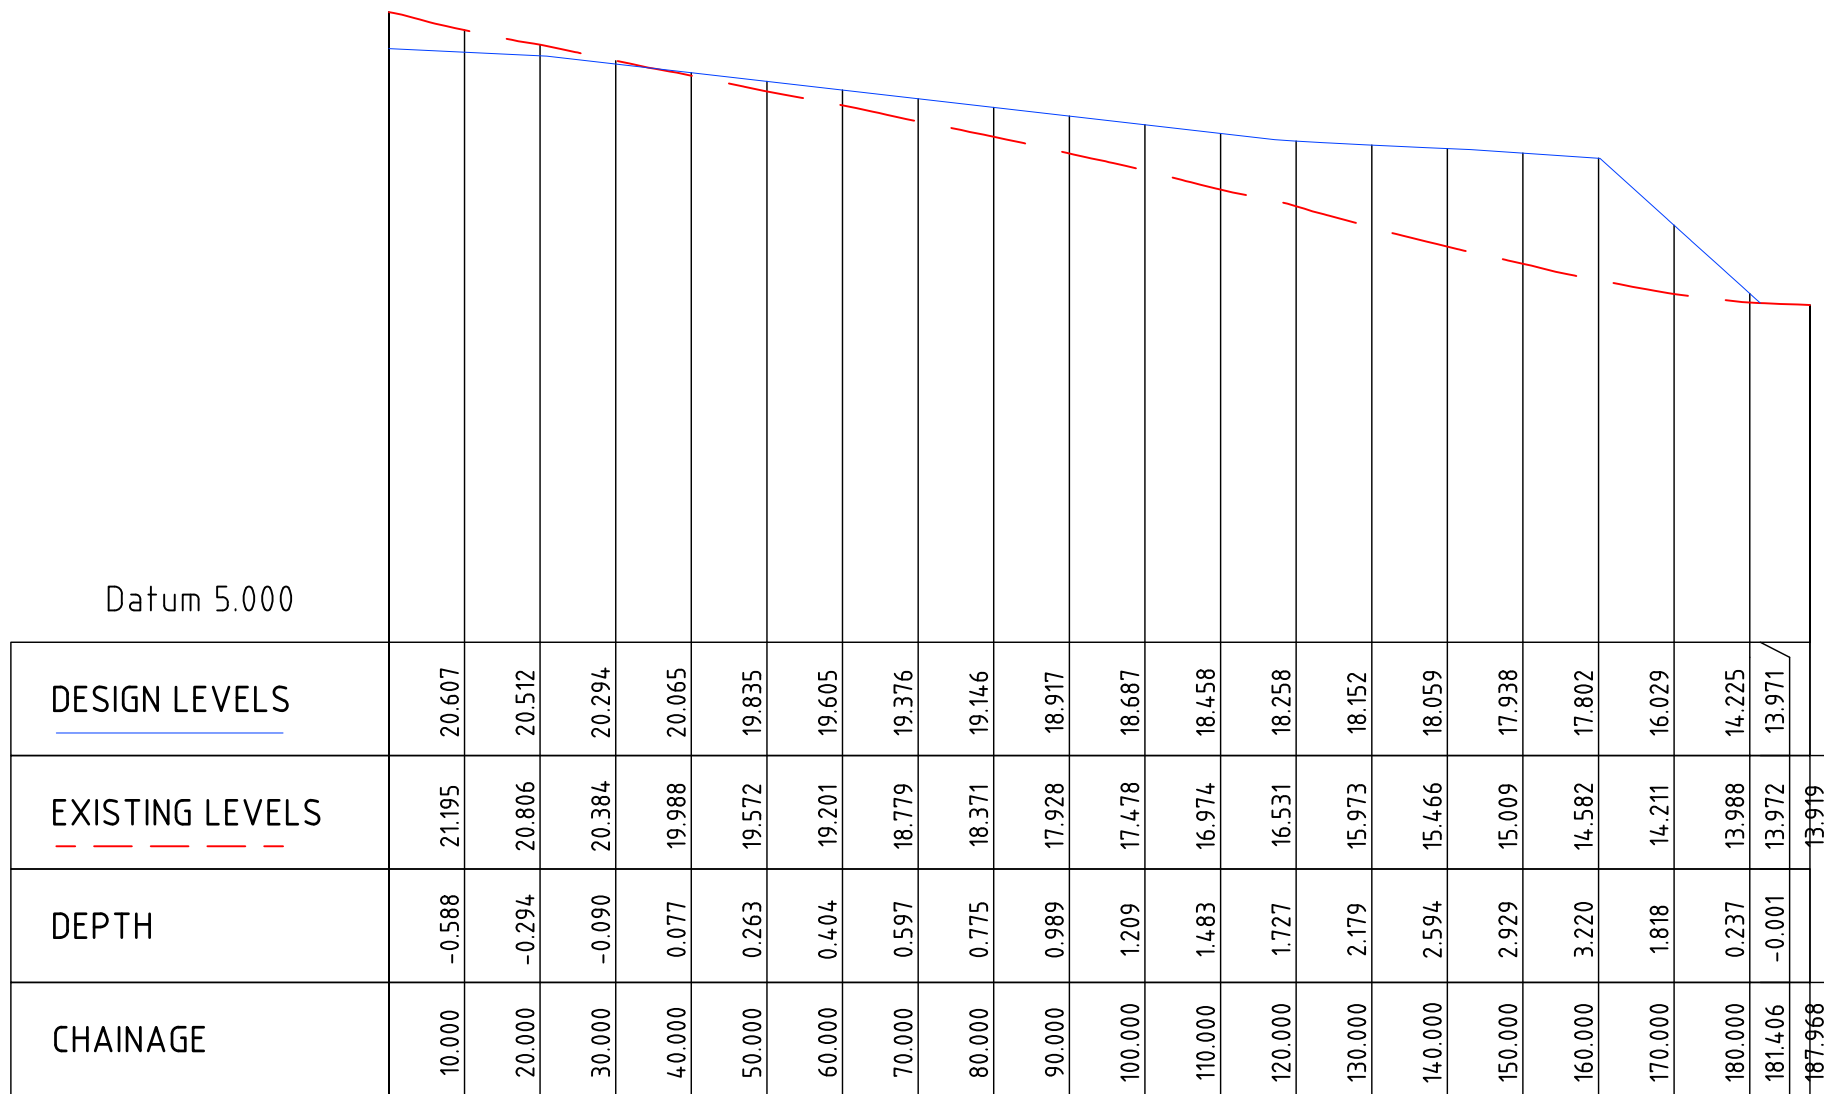

CUT AND FILL LONG SECTION 2

VERTICAL 1:200
HORIZONTAL 1:1000

REVISIONS	</
-----------	--	--	----

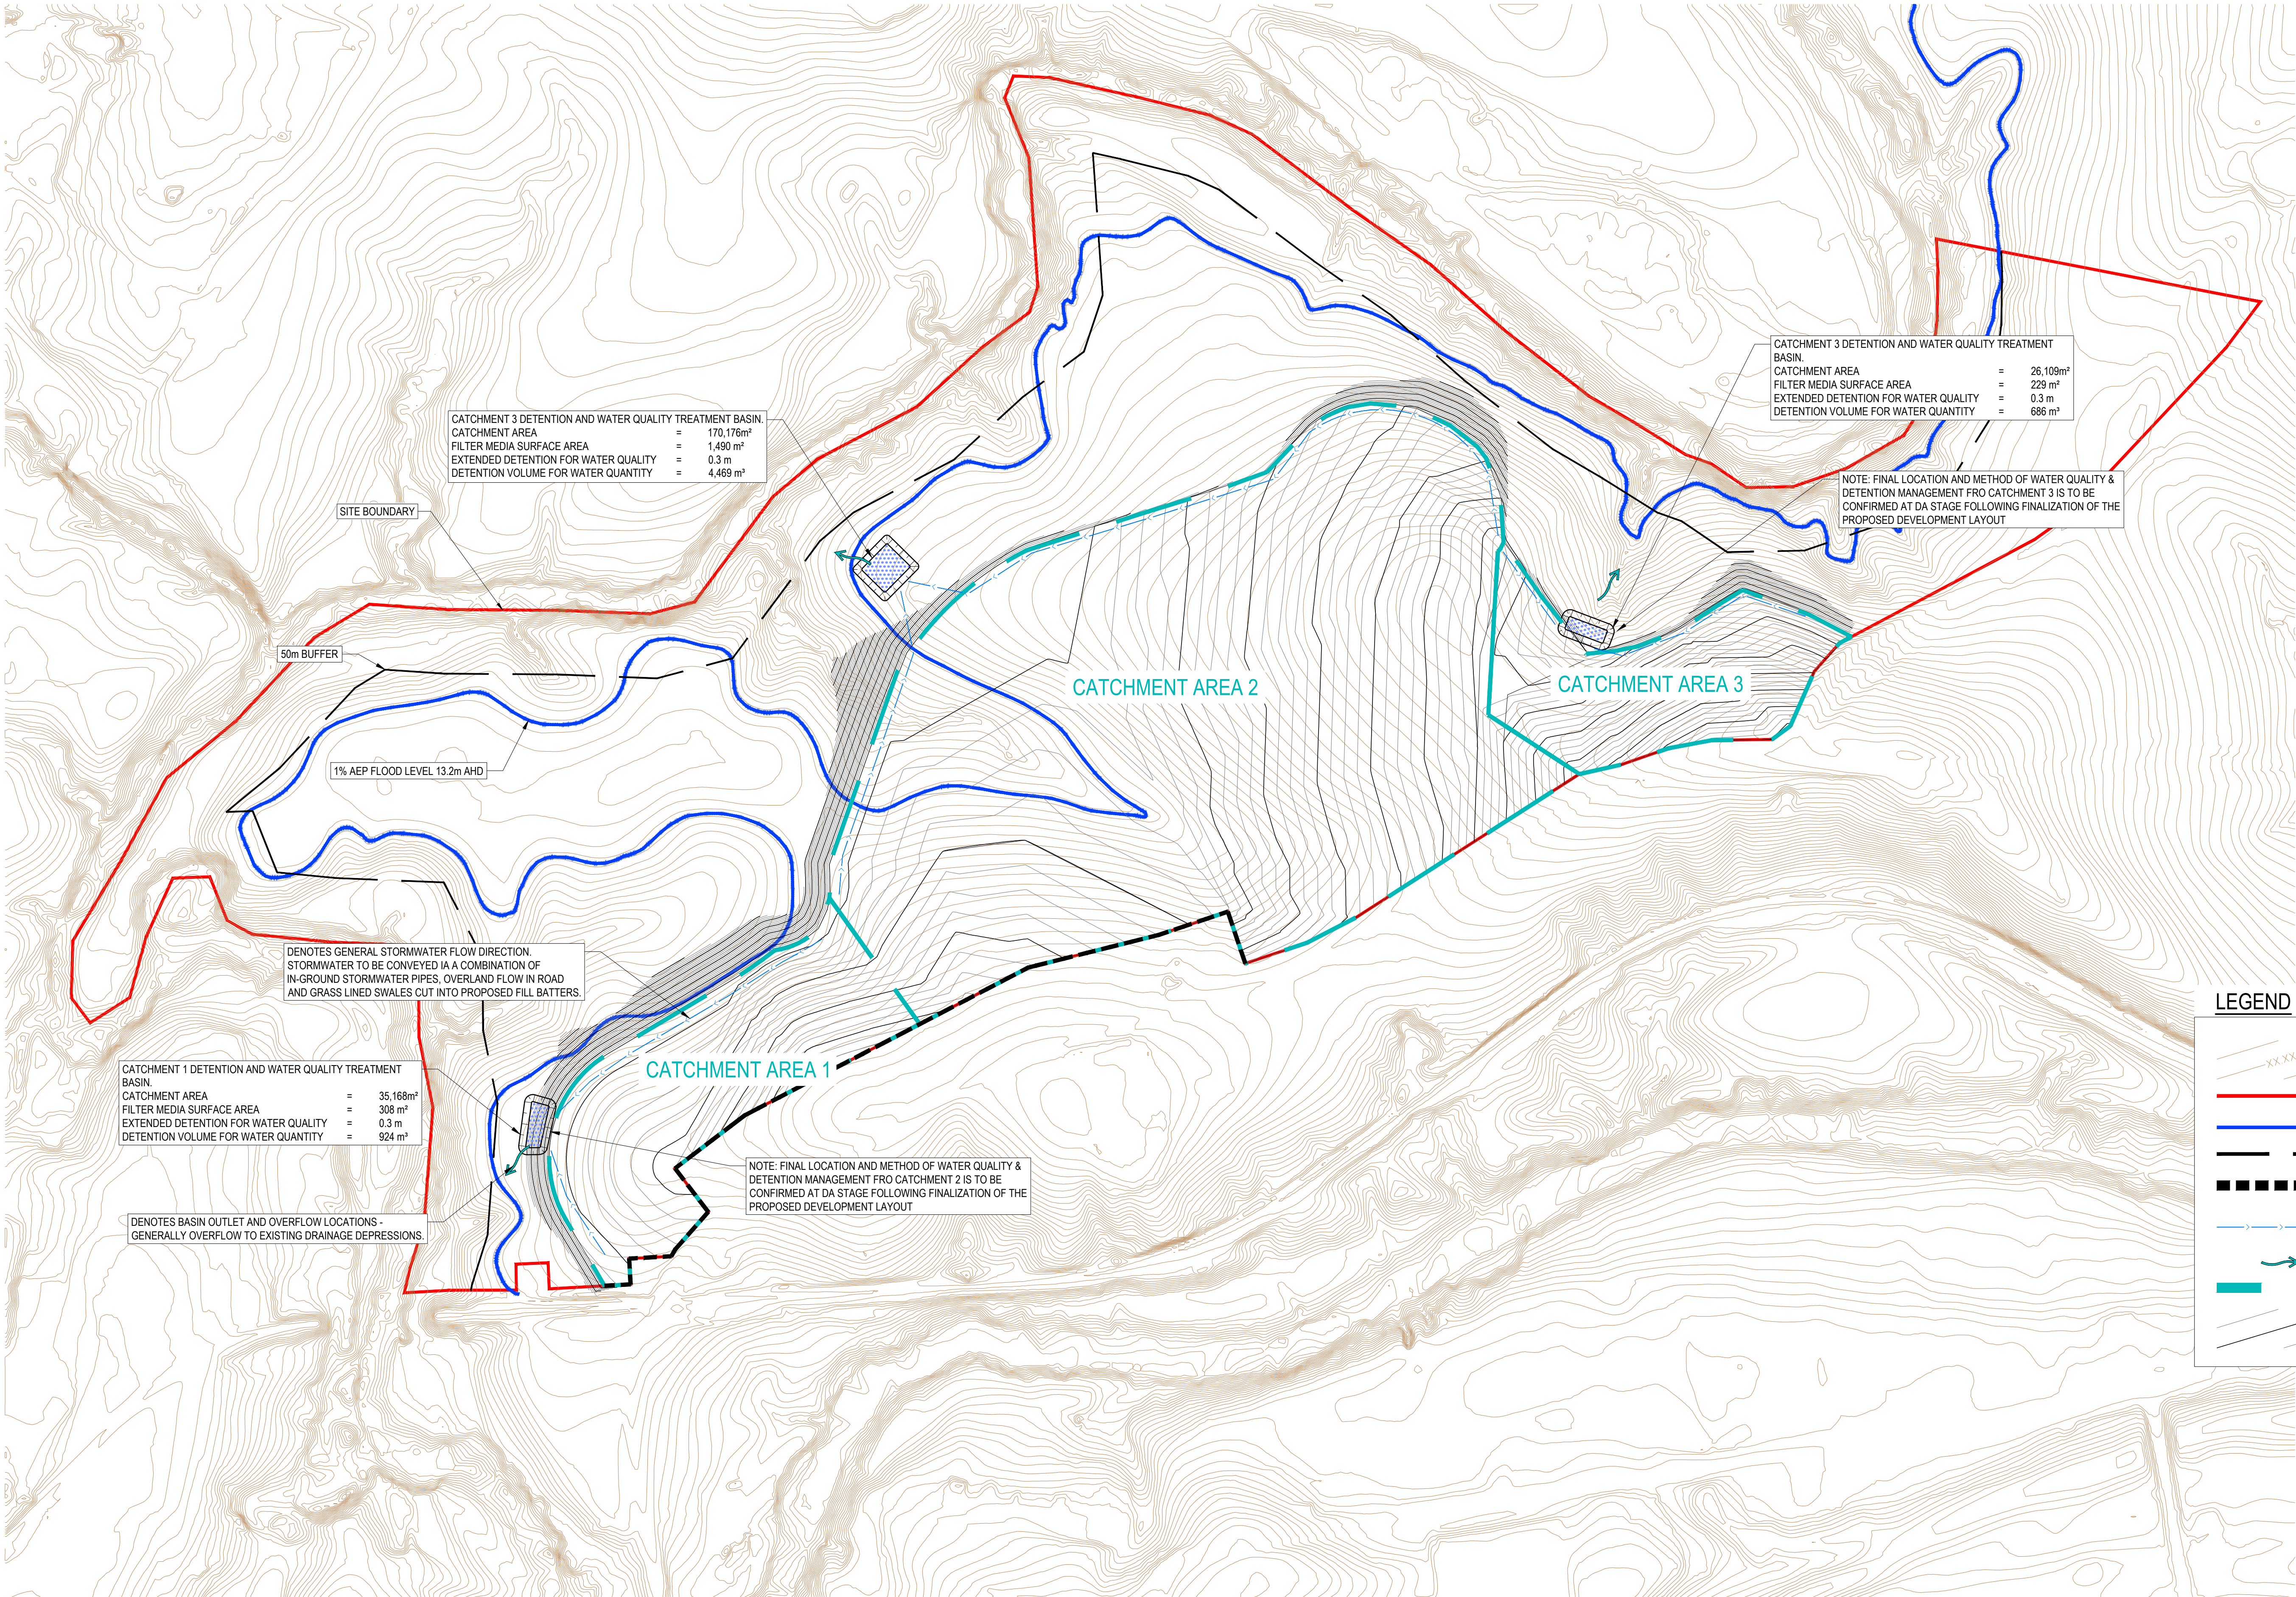

CATCHMENT 3 DETENTION AND WATER QUALITY TREATMENT BASIN.
CATCHMENT AREA = 170,176m²
FILTER MEDIA SURFACE AREA = 1,490 m²
EXTENDED DETENTION FOR WATER QUALITY = 0.3 m
DETENTION VOLUME FOR WATER QUANTITY = 4,469 m³

CATCHMENT 3 DETENTION AND WATER QUALITY TREATMENT BASIN.
CATCHMENT AREA = 26,109m²
FILTER MEDIA SURFACE AREA = 229 m²
EXTENDED DETENTION FOR WATER QUALITY = 0.3 m
DETENTION VOLUME FOR WATER QUANTITY = 686 m³

NOTE: FINAL LOCATION AND METHOD OF WATER QUALITY & DETENTION MANAGEMENT FRO CATCHMENT 3 IS TO BE CONFIRMED AT DA STAGE FOLLOWING FINALIZATION OF THE PROPOSED DEVELOPMENT LAYOUT

SITE BOUNDARY

50m BUFFER

1% AEP FLOOD LEVEL 13.2m AHD

DENOTES GENERAL STORMWATER FLOW DIRECTION.
STORMWATER TO BE CONVEYED IA A COMBINATION OF
IN-GROUND STORMWATER PIPES, OVERLAND FLOW IN ROAD
AND GRASS LINED SWALES CUT INTO PROPOSED FILL BATTERS.

CATCHMENT 1 DETENTION AND WATER QUALITY TREATMENT BASIN.
CATCHMENT AREA = 35,168m²
FILTER MEDIA SURFACE AREA = 308 m²
EXTENDED DETENTION FOR WATER QUALITY = 0.3 m
DETENTION VOLUME FOR WATER QUANTITY = 924 m³

DENOTES BASIN OUTLET AND OVERFLOW LOCATIONS -
GENERALLY OVERFLOW TO EXISTING DRAINAGE DEPRESSIONS.

CATCHMENT AREA 1

CATCHMENT AREA 2

CATCHMENT AREA 3

NOTE: FINAL LOCATION AND METHOD OF WATER QUALITY & DETENTION MANAGEMENT FRO CATCHMENT 2 IS TO BE CONFIRMED AT DA STAGE FOLLOWING FINALIZATION OF THE PROPOSED DEVELOPMENT LAYOUT

LEGEND

- EXISTING CONTOURS - TAKEN FROM LIDAR
- SITE BOUNDARY
- 1% AEP FLOOD LEVEL 13.2m AHD
- 50m BUFFER
- PROPOSED RETAINING WALL OR LANDSCAPED BATTER MAX 1m HIGH
- GENERAL STORMWATER FLOW DIRECTION
- BASIN OUTLET / OVERFLOW DIRECTION TOWARDS CEDAR CREEK
- APPROXIMATE CATCHMENT BOUNDARY
- DESIGN CONTOURS


REVISIONS

REV	DATE	DRN	CHK	APP	DRAWING STATUS
C	07.10.25	F.M.	C.S.	C.S.	DETAILS REVISED FOR PLANNING PROPOSAL
B	07.10.25	F.M.	C.S.	C.S.	FOOTPRINT REVISED FOR PLANNING PROPOSAL
A	03.06.24	F.M.	C.S.	C.S.	ISSUED FOR PLANNING PROPOSAL

This drawing is **not** approved for construction unless signed.



COPYRIGHT - This drawing and the information provided shall remain the property of DRB Consulting Engineers Pty Ltd (DRB) and may not be used, copied or reproduced, in whole or part, for any purpose other than that for which it was supplied without the prior consent of DRB. This drawing has been produced in colour and may be incomplete if printed/copied in black & white. All dimensions to be verified on-site before commencing work.

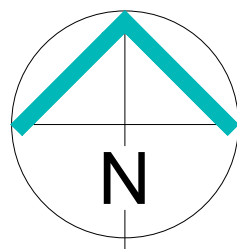

260 MAITLAND ROAD, MAYFIELD
PO BOX 4105 KOTARA EAST 2305
P: (02) 4040 0580
E: hello@drbengineering.com.au
ABN 64 625 755 482

CLIENT

HAMPSTEAD PROPERTY

TITLE

CIVIL WORKS PLAN

PROJECT

PROPOSED RESIDENTIAL SUBDIVISION

LOT 92 DP 1285477,
WINGHAM ROAD, WINGHAM

DRAWING STATUS

NOT FOR CONSTRUCTION

SCALE 1 : 2500 (A1)

PROJECT REF No.

233307

DRAWING No.

CIV-021

SHEET SIZE


A1

DRAWN

FM

REVISION

C

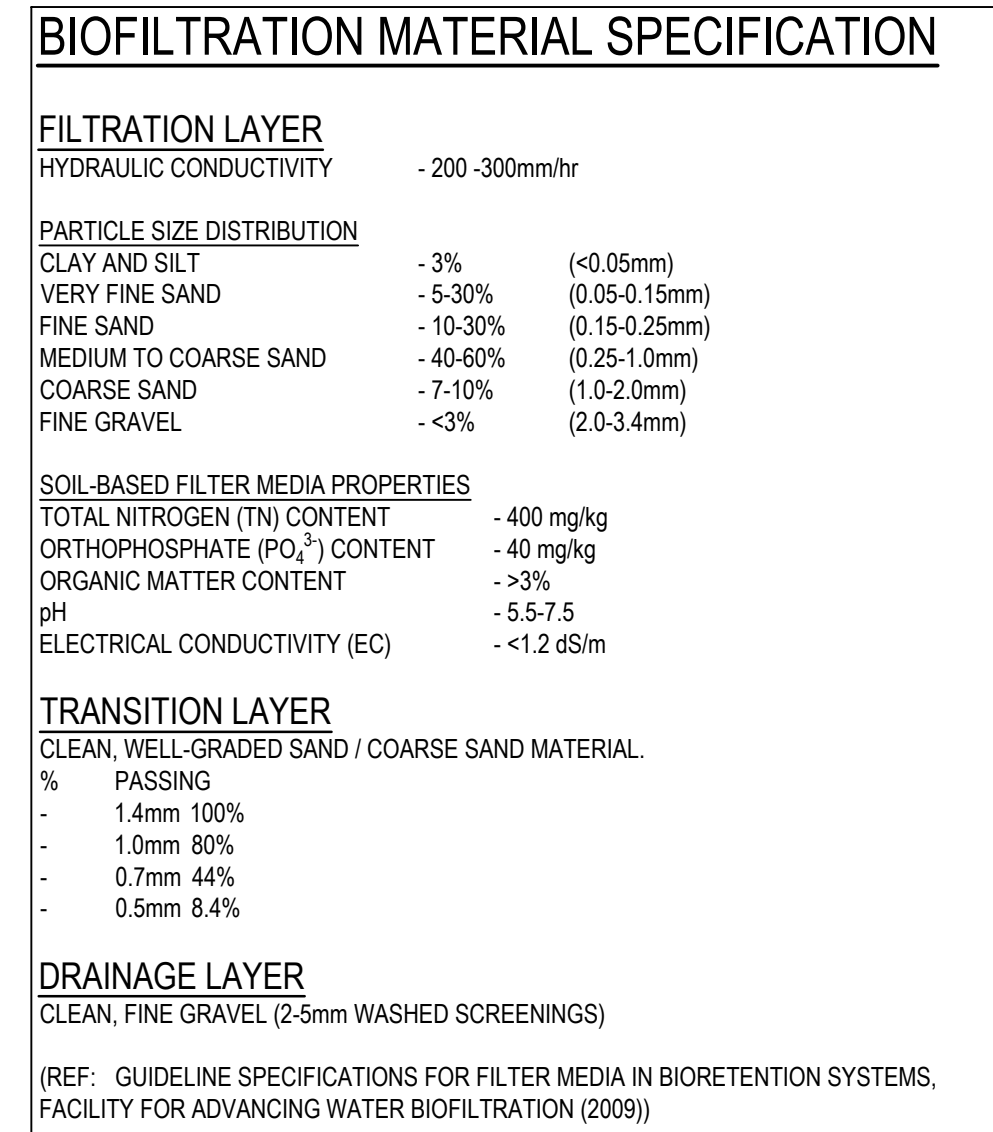

PLANT SPECIES EFFECTIVE FOR NUTRIENT REMOVAL		
• CAREX APPRESSA	(TALL SEDGE)	PLANTING DENSITY 10 / m ²
• FICINIA NODOSA	(KNOTTED CLUB-RUSH)	PLANTING DENSITY 6 / m ²
• JUNCUS AMABILIS	(HOLLOW RUSH)	PLANTING DENSITY 8 / m ²
• JUNCUS FLAVIDUS	(YELLOW RUSH)	PLANTING DENSITY 12 / m ²

BIOFILTRATION PLANTING IS TO CONTINUE PAST THE EXTENT OF THE FILTRATION MEDIA BY A MINIMUM OF 600mm ON ALL SIDES TO PROVIDE A BUFFER ZONE TO PREVENT GRASS INGRESS TO THE FILTRATION MEDIA

REVISIONS	
-----------	--	--	

