



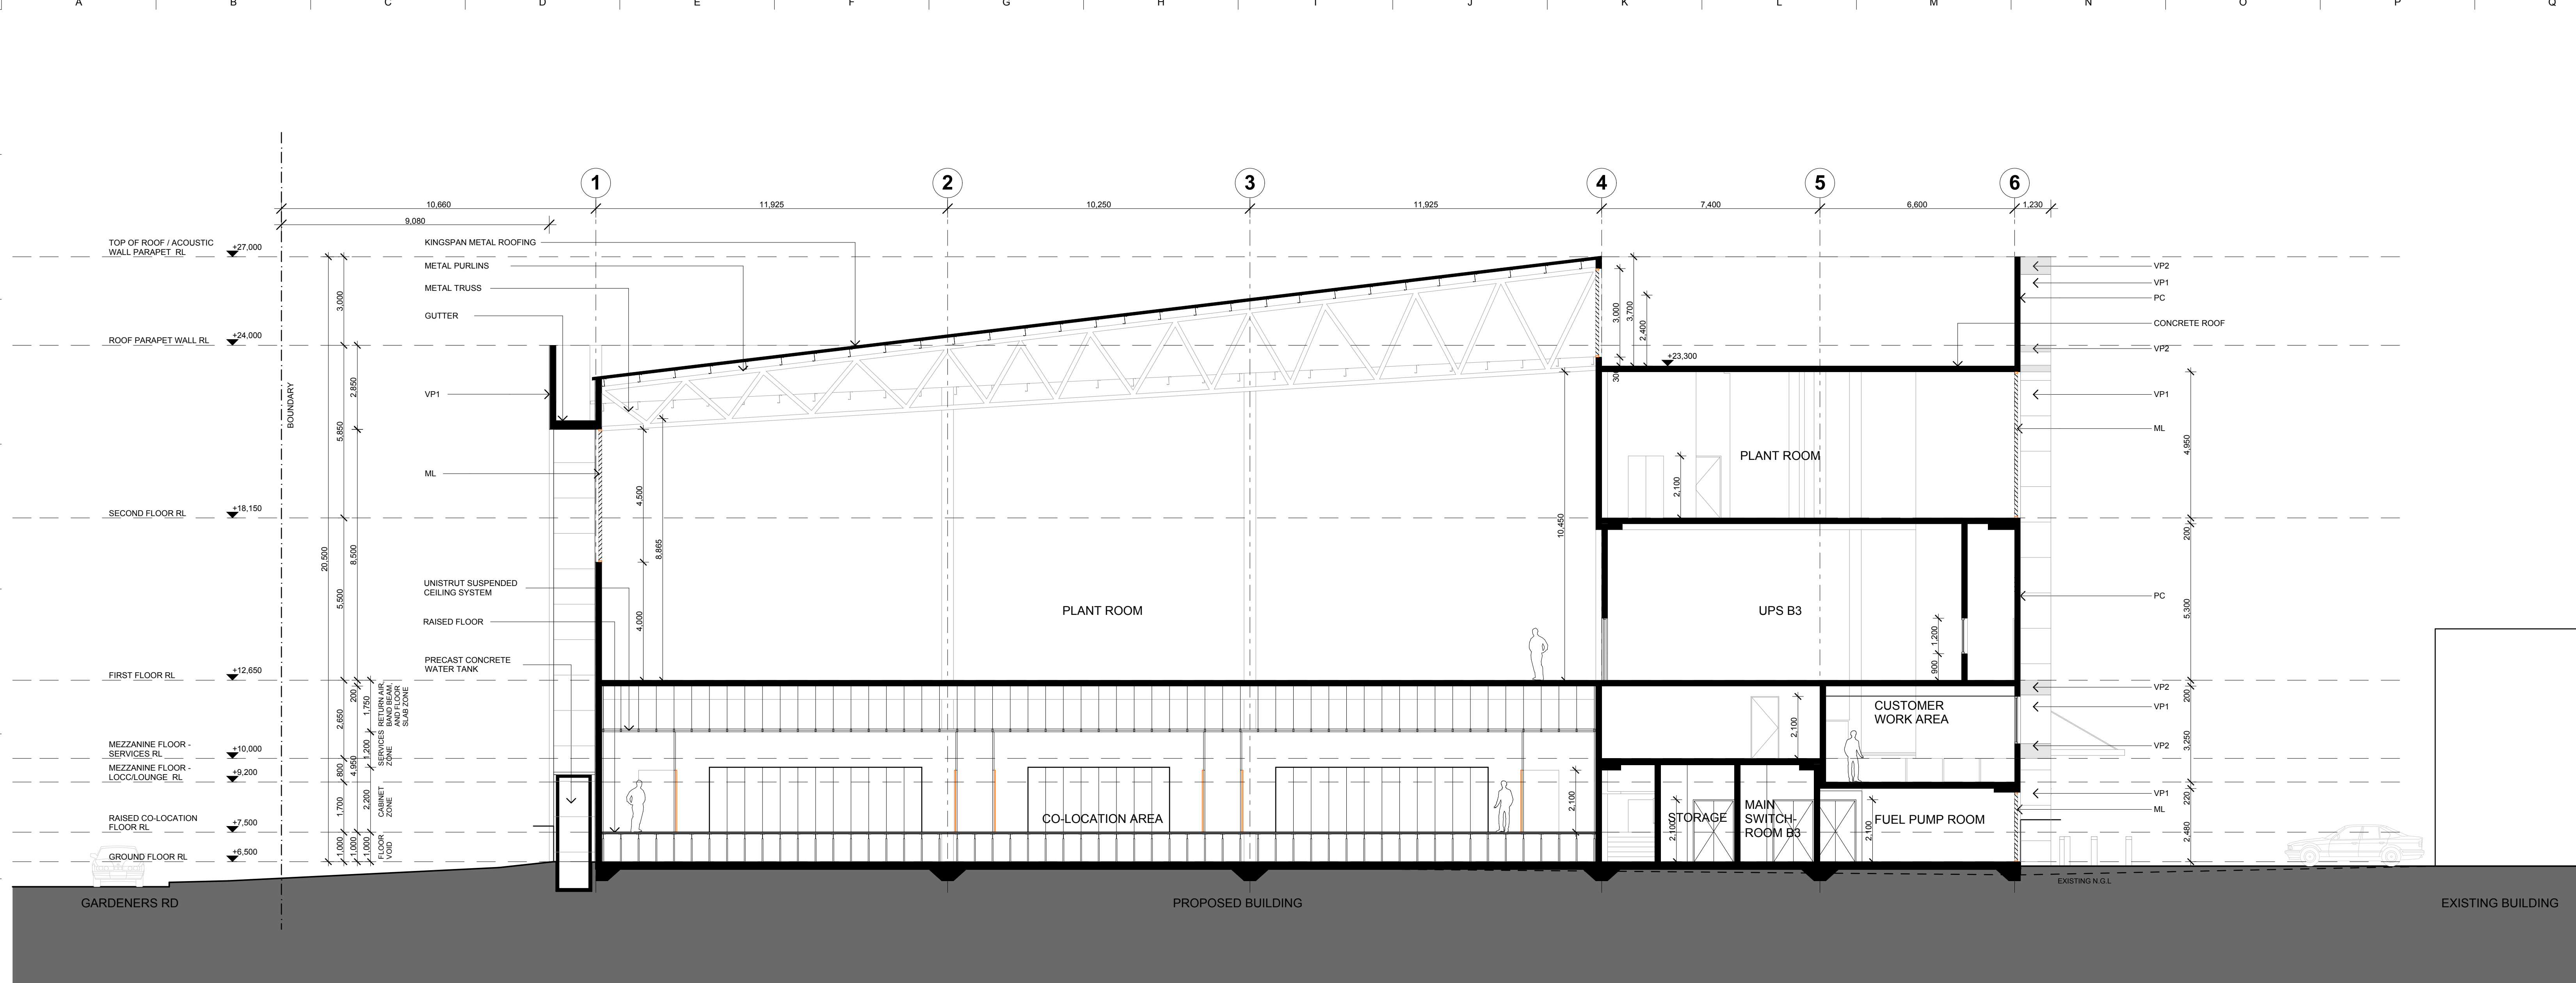

SECTION A

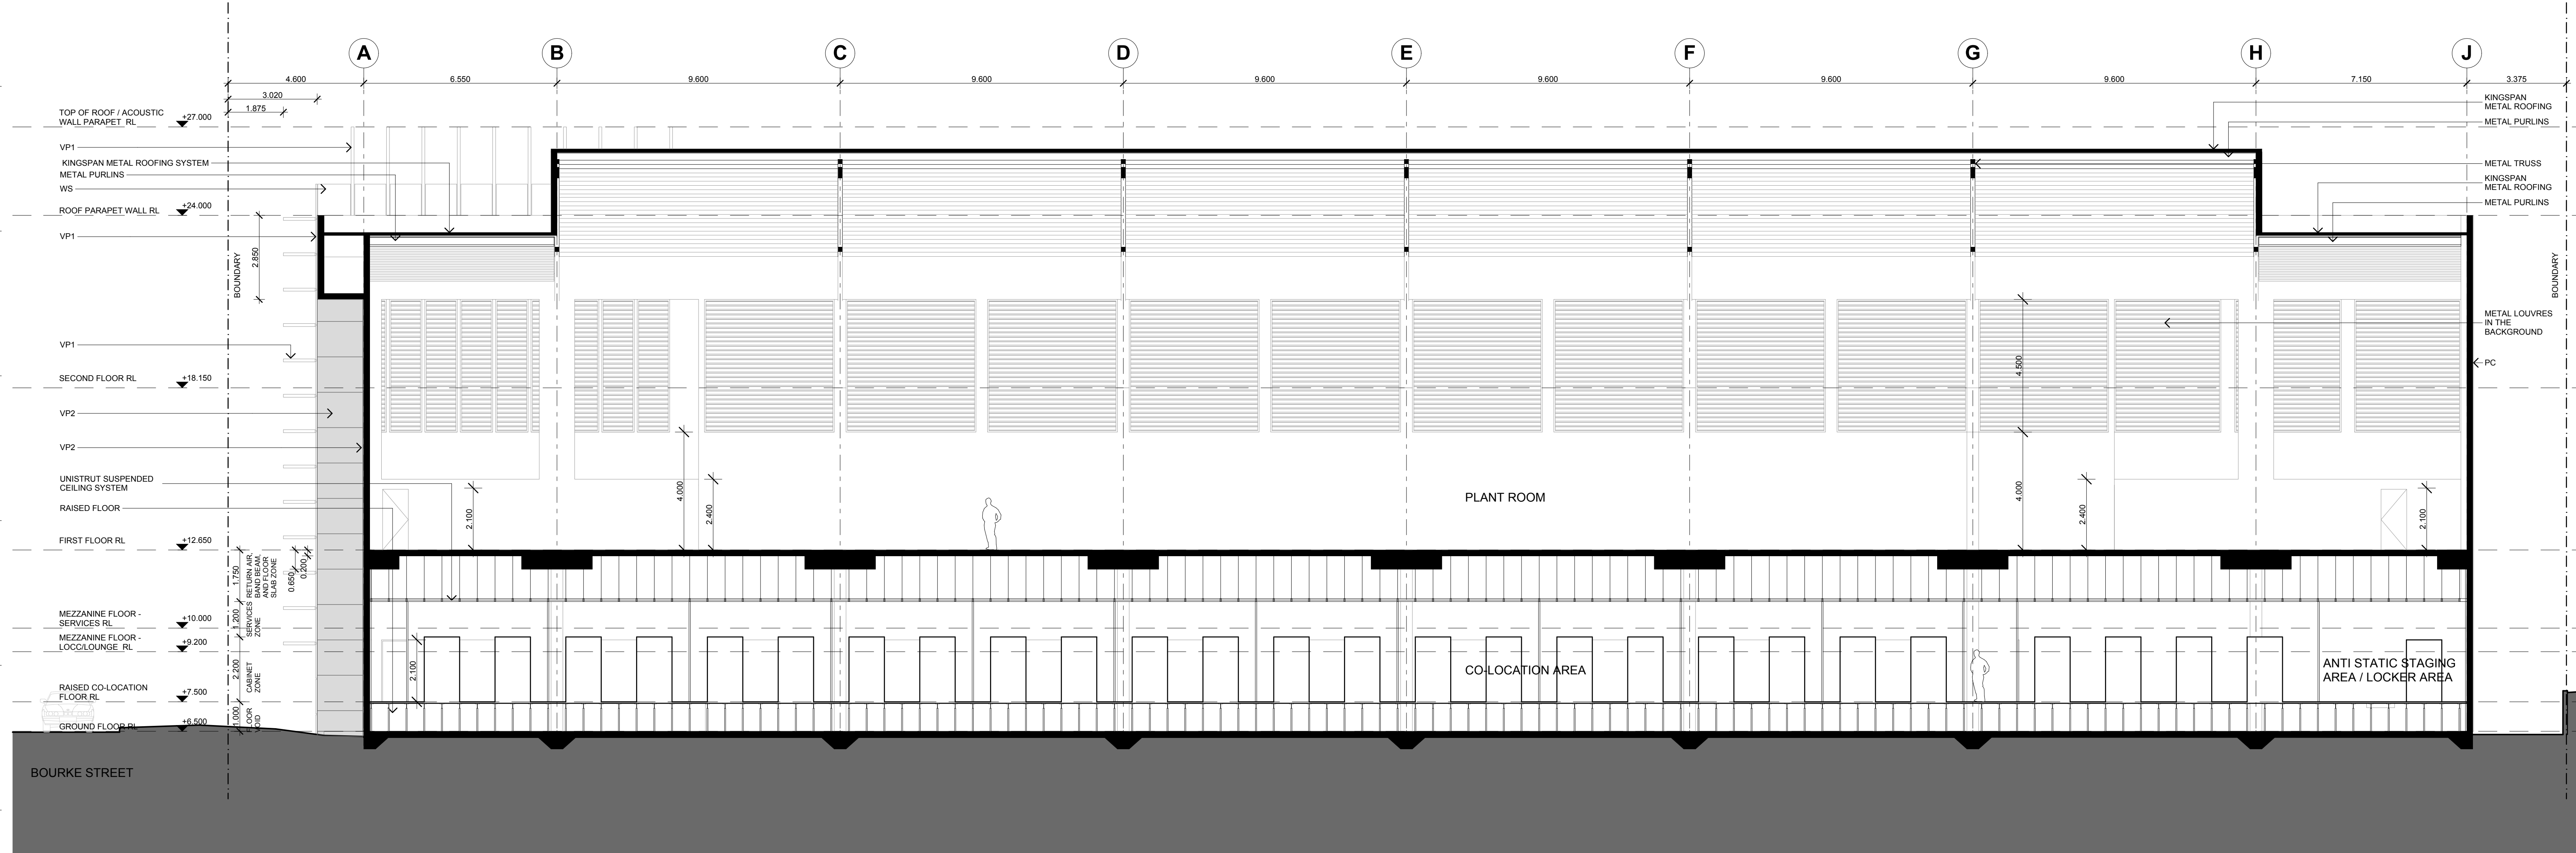

SECTION B

- MATERIALS LEGEND:**
- BO BOLLARDS
 - CO CONCRETE
 - FG FIXED GLASS
 - ML METAL LOUVRES
 - MR METAL ROLLER SHUTTERS
 - PC PRECAST CONCRETE PANELS
 - VP1 VITRAPANEL - LIGHT COLOUR
 - VP2 VITRAPANEL - DARK COLOUR
 - WS WEATHERED STEEL PANELS

11	07.04.10	S.L.	R.B.	-
10	11.09.09	S.L.	R.B.	-
NOTE: UPDATED LANDSCAPE & ROOFS				
9	10.09.09	S.L.	R.B.	-
8	07.09.09	S.L.	R.B.	-
7	31.08.09	S.L.	R.B.	-
6	28.08.09	S.L.	R.B.	-
5	25.08.09	S.L.	R.B.	-
4	25.08.09	S.L.	R.B.	-
3	24.08.09	S.L.	R.B.	-
2	17.08.09	S.L.	R.B.	-
1	10.08.09	S.L.	R.B.	-
COMMENT: ISSUE FOR DA				
Issue	Date of Issue	Issue by	Chkd by	Appd by

DREW DICKSON ARCHITECTS
Nominated Architect: Drew Dickson - Architect (Reg. No. 4215)
DREW DICKSON ARCHITECTS PTY LIMITED - ABN 61 082 866 123
LEVEL 2, 16 ATCHISON STREET, ST LEONARDS NSW 2065 AUSTRALIA
P.O. BOX 361, ST LEONARDS NSW 1590
Tel: 61 2 9432 2400 - Fax: 61 2 9501 4644 - Web: www.dde-architects.com

ARUP

Arup Australia
One Arup Pty Ltd ABN 18 000 966 165
Client

EQUINIX

Job Title
SYDNEY INTERNET EXCHANGE FACILITY
639 GARDENERS ROAD
MASCOT

Drawing Title
A & B SECTION
Scale at B1: 1:100
Plot ID
Drawing Status
DEVELOPMENT APPLICATION
DDA Job No: 09026
DDA Drawing No: 300
Issue: 11

