


Amendments		
Issue	Description	Date
A	DA ISSUE	31/03/2010
B	DA ISSUE - UPDATED	04/06/2010
C	DA ISSUE - UPDATED	16/06/2010

Legend					
AP	APPLIED FINISH – PAINTED	HR	FIRE HOSE REEL	BAL1	JULIETTE BALCONY
CT	CERAMIC TILES	FD	FIRE DOOR	BAL2	BALUSTRADE
CP	CARPET	FP	FIRE PLACE		
MR	METAL ROOF	FS	FIRE STAIRS		
PCAW	POWDERCOATED AL WINDOW	PLB	PLANTER BOX		
RBAL	RECONSTRUCTED BALCONY	SD	SERVICES DUCT		
	TO MATCH EX APPEARANCE	SE	SMOKE EXHAUST		
RM	RENDERED MASONRY (WHITE)	SP	SURVEY POINT		
SW	STONE WALL	ED	EXTERNAL DRENCHERS		
WI	– /60 /60 WALL WITH	AS	PER C3.4 OF BCA		
	SMOKE DOORS	ES	EXTERNAL SPRINKLERS		
W2	120 /120 /120 WALL WITH	AS	PER AS. 218.1		
	– /60 /30 FIRE DOORS				

- EXISTING WALL RETAINED
- EXISTING WALL DEMOLISHED
- PROPOSED WALL
- EXISTING TREES RETAINED
- EXISTING TREES REMOVED
- PROPOSED TREES

Client
HYDRO MAJESTIC HOTEL PTY LTD.

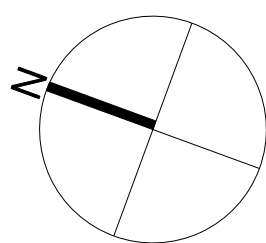


GROUP GSA
Group GSA Pty Ltd ABN 76 002 113 779
Level 7, 80 William St East Sydney NSW
Australia 2011 www.groupgsa.com
T +612 9361 4144 F +612 9332 3458
architecture interior design urban design planning
nom architect M. Sheldon 3990

Project Title
HYDRO MAJESTIC HOTEL
Drawing Title
**Function Centre
Roof Level**

Plotted and checked by			
Verified	Approved		
Creation Date	02/03/2010	By	KM
File	2032 - Function_Roof Level.dgn	Plot Date	16/06/2010
Scale	Job No	Drawing No	Issue
1:200 @ A1	09-249	2032	C

This drawing is the copyright of Group GSA Pty Ltd and may not be altered, reproduced or transmitted in any form or by any means in part or in whole without the written permission of Group GSA Pty Ltd. All levels and dimensions are to be checked and verified on site prior to the commencement of any work, making of shop drawings or fabrication of components. Do not scale drawings. Use figured Dimensions.

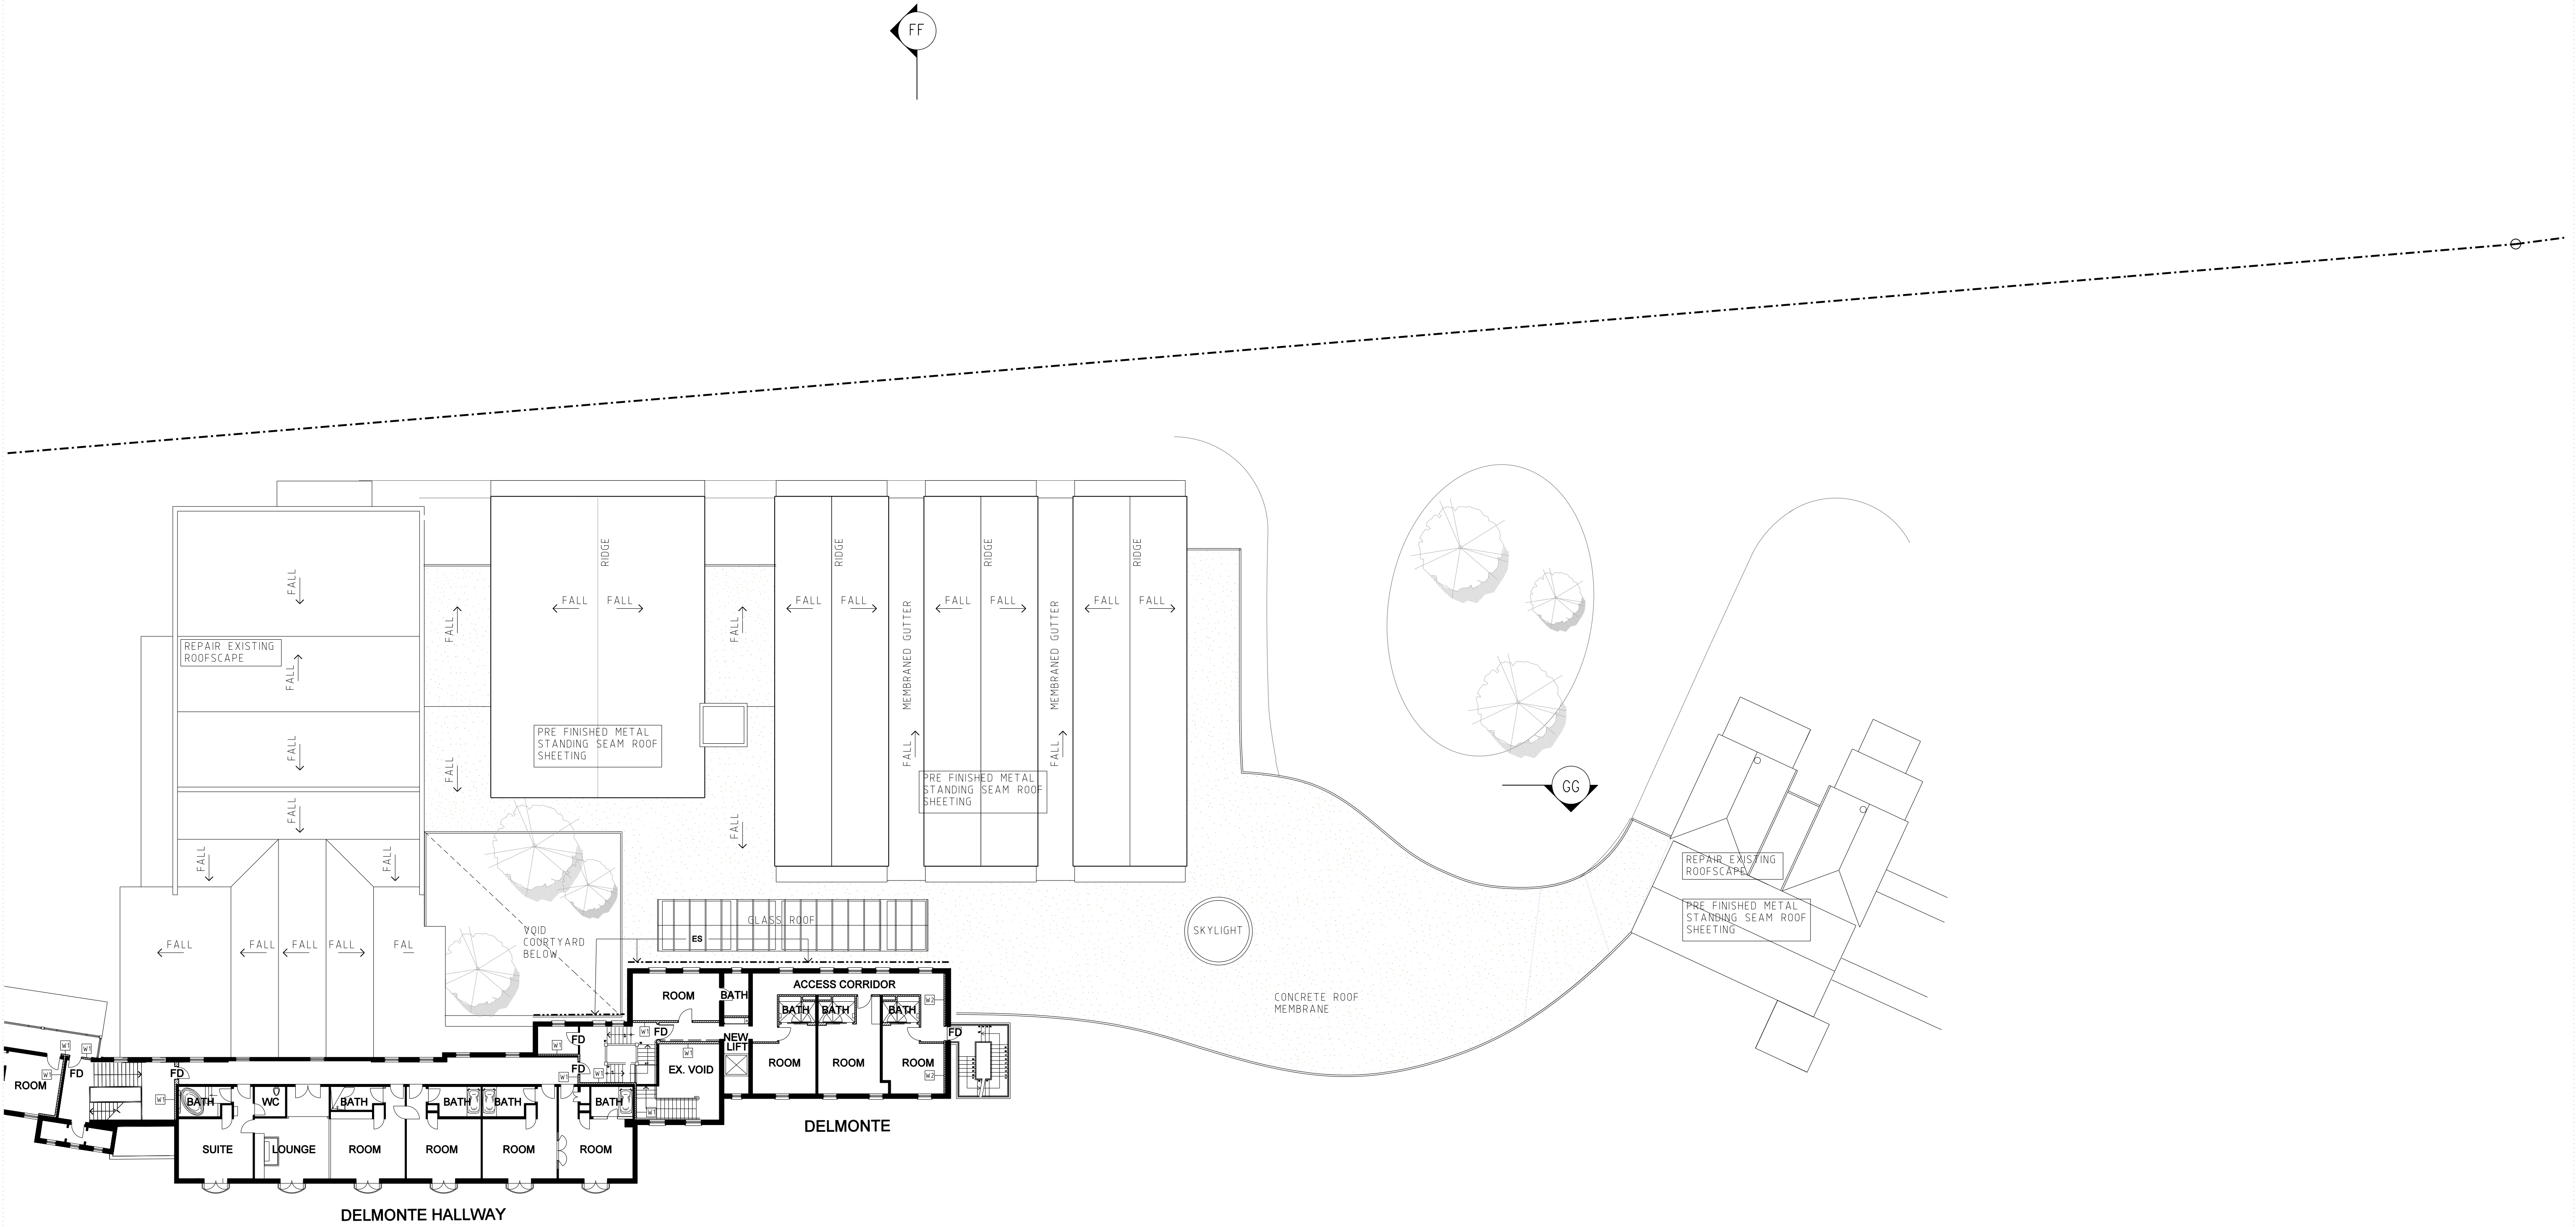

Amendments		
Issue	Description	Date
A	DA ISSUE	26 /05 /2010
B	DA ISSUE – UPDATED	04 /06 /2010
C	DA ISSUE – UPDATED	16 /06 /2010

Legend	
AP	APPLIED FINISH – PAINTED
CT	CERAMIC TILES
CP	CARPET
MR	METAL ROOF
PCAW	POWDERCOATED AL. WINDOW
RBAL	RECONSTRUCTED BALCONY TO MATCH EX. APPEARANCE
RM	RENDERED MASONRY (WHITE)
SW	STONE WALL
WI	~ /60 /60 WALL WITH SMOKE DOORS
W2	120 /120 /120 WALL WITH ~ /60 /30 FIRE DOORS
HR	FIRE HOSE REEL
FD	FIRE DOOR
FP	FIRE PLACE
FS	FIRE STAIRS
PLB	PLANTER BOX
SD	SERVICES DUCT
SE	SMOKE EXHAUST
SP	SURVEY POINT
ED	EXTERNAL DRENCHERS AS PER C3.4 OF BCA
ES	EXTERNAL SPRINKLERS AS PER AS. 218.1
BAL1	JULIETTE BALCONY
BAL2	BALUSTRADE

- EXISTING WALL RETAINED
- EXISTING WALL DEMOLISHED
- PROPOSED WALL
- EXISTING TREES RETAINED
- EXISTING TREES REMOVED
- PROPOSED TREES

Client
HYDRO MAJESTIC HOTEL PTY LTD.


GROUP GSA

Group GSA Pty Ltd ABN 76 002 113 779
Level 7, 80 William St East Sydney NSW
Australia 2011 www.groupgsa.com
T +612 9361 4144 F +612 9332 3458
architecture interior design urban design planning
nom architect M. Sheldon 3990

Project Title
HYDRO MAJESTIC HOTEL
Drawing Title
Function Centre Level 1

Plotted and checked by			
Verified	Approved		
Creation Date	02/03/2010	By	KM
File	2033 - Function_L01.dgn	Plot Date	16/06/2010
Scale	Job No	Drawing No	Issue
1:200 @ A1	09-249	2033	C

This drawing is the copyright of Group GSA Pty Ltd and may not be altered, reproduced or transmitted in any form or by any means in part or in whole without the written permission of Group GSA Pty Ltd. All levels and dimensions are to be checked and verified on site prior to the commencement of any work, making of shop drawings or fabrication of components. Do not scale drawings. Use figured Dimensions.

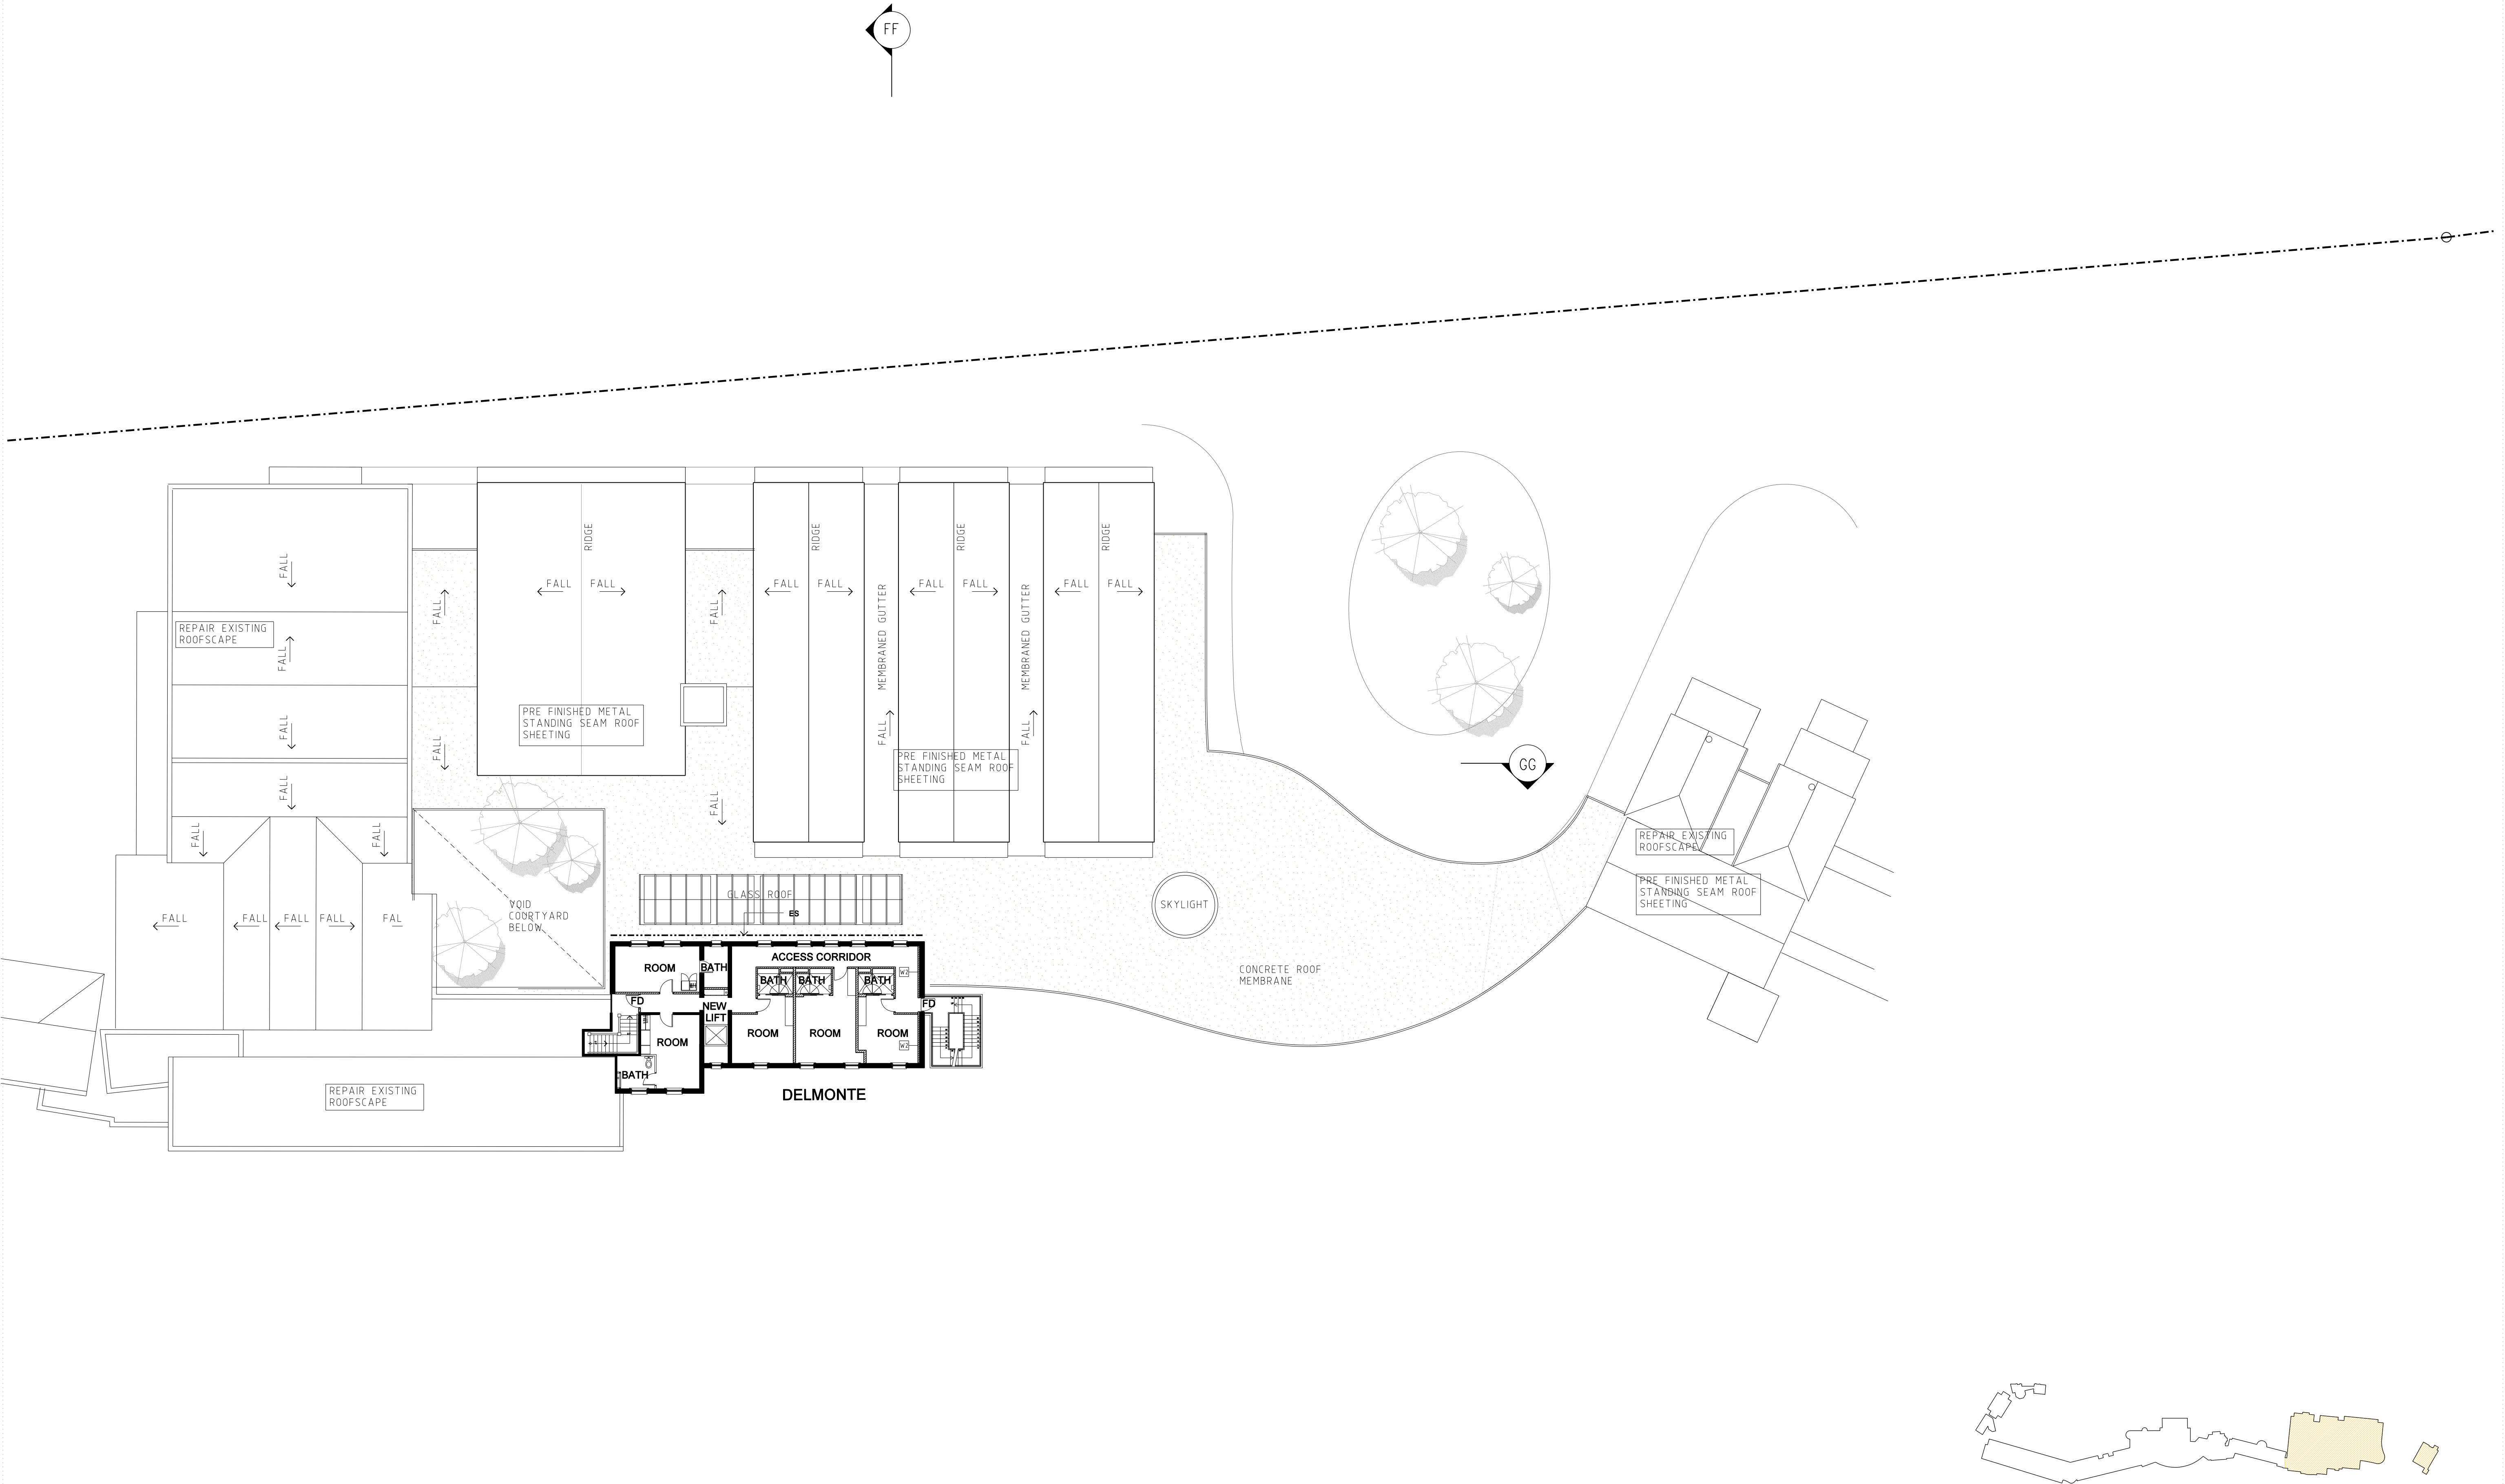


Amendments		
Issue	Description	Date
A	DA ISSUE	26 /05 /2010
B	DA ISSUE - UPDATED	04 /06 /2010
C	DA ISSUE - UPDATED	16 /06 /2010

Legend	
AP	APPLIED FINISH - PAINTED
CT	CERAMIC TILES
CP	CARPET
MR	METAL ROOF
PCAW	POWDERCOATED AL. WINDOW
RBAL	RECONSTRUCTED BALCONY
RM	TO MATCH EX. APPEARANCE
SW	RENDERED MASONRY (WHITE)
WI	STONE WALL
W2	- /60 /60 WALL WITH SMOKE DOORS
W2	120 /120 /120 WALL WITH - /60 /30 FIRE DOORS
HR	FIRE HOSE REEL
FD	FIRE DOOR
FP	FIRE PLACE
FS	FIRE STAIRS
PLB	PLANTER BOX
SD	SERVICES DUCT
SE	SMOKE EXHAUST
SP	SURVEY POINT
ED	EXTERNAL DRENCHERS
AS	AS PER C3.4 OF BCA
ES	EXTERNAL SPRINKLERS
AS	AS PER AS. 218.1
BAL1	JULIETTE BALCONY
BAL2	BALUSTRADE

	EXISTING WALL RETAINED
	EXISTING WALL DEMOLISHED
	PROPOSED WALL
	EXISTING TREES RETAINED
	EXISTING TREES REMOVED
	PROPOSED TREES

Client
HYDRO MAJESTIC HOTEL PTY LTD.

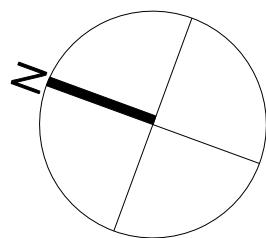


GROUP GSA
Group GSA Pty Ltd ABN 76 002 113 779
Level 7, 80 William St East Sydney NSW
Australia 2011 www.groupgsa.com
T +612 9361 4144 F +612 9332 3458
architecture interior design urban design planning
nom architect M. Sheldon 3990

Project Title
HYDRO MAJESTIC HOTEL
Drawing Title
Function Centre Level 2

Plotted and checked by			
Verified	Approved		
Creation Date	02/03/2010	By	KM
File	2034 - Function_L02.dgn	Plot Date	16/06/2010
Scale	Job No	Drawing No	Issue
1:200 @ A1	09-249	2034	C

This drawing is the copyright of Group GSA Pty Ltd and may not be altered, reproduced or transmitted in any form or by any means in part or in whole without the written permission of Group GSA Pty Ltd. All levels and dimensions are to be checked and verified on site prior to the commencement of any work, making of shop drawings or fabrication of components. Do not scale drawings. Use figured Dimensions.

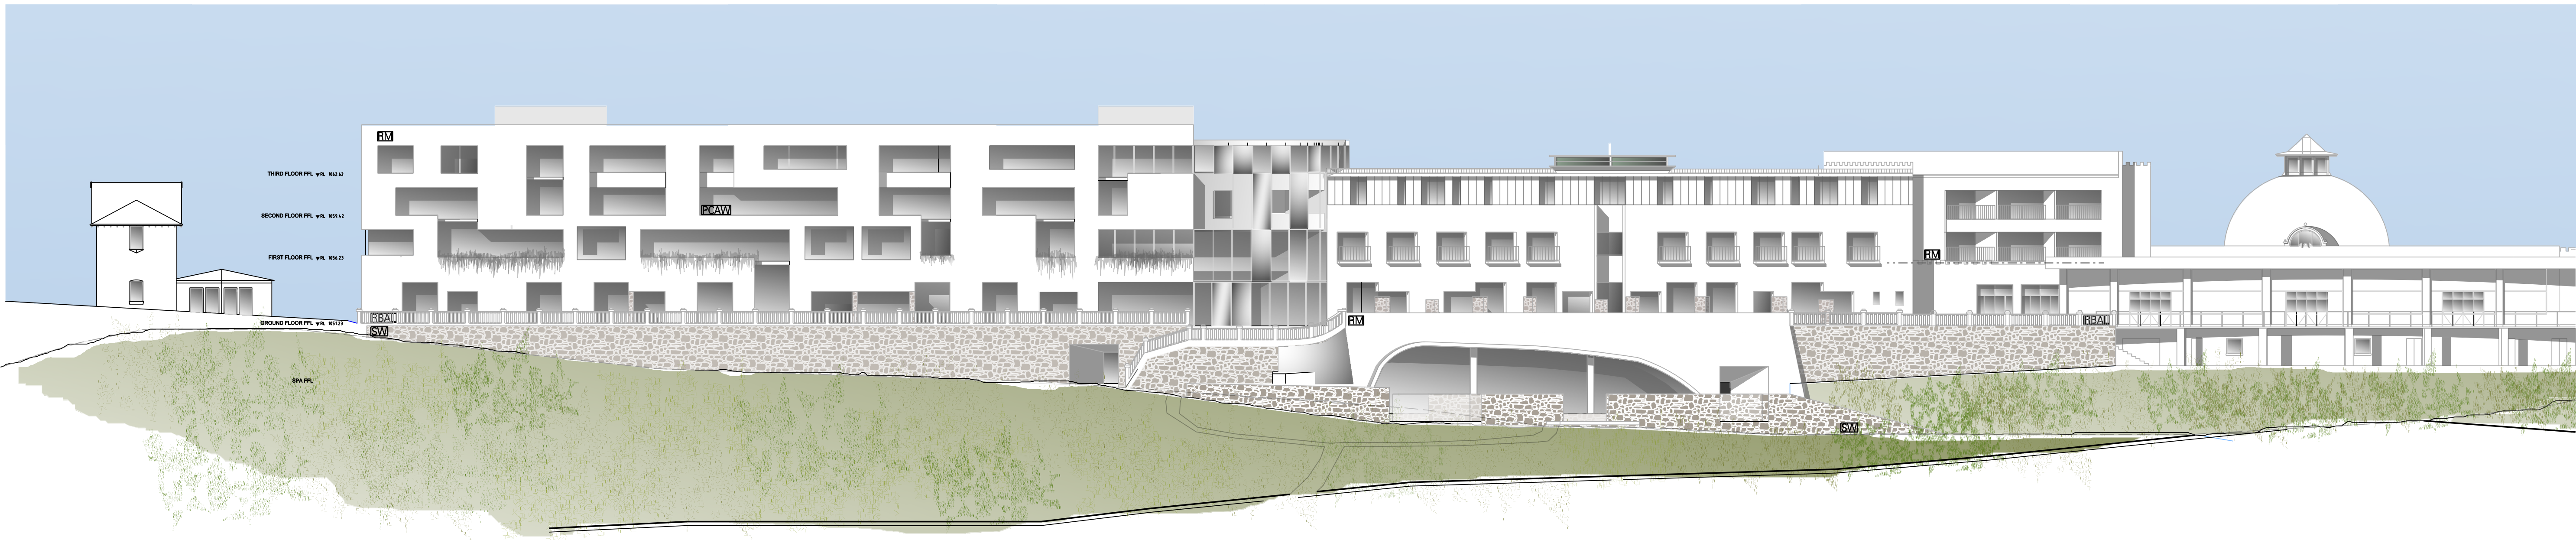

Amendments

Issue	Description	Date
01	PRE DA COORDINATION	08 /03 /2010
02	PRE DA COORDINATION	15 /03 /2010
03	PRE DA COORDINATION	22 /03 /2010
A	DA ISSUE	31 /03 /2010
B	DA ISSUE – UPDATED	07 /07 /2010

MATERIAL LEGEND

AP	APPLIED FINISH – PAINTED	HR	FIRE HOSE REEL	BAL1	JULIETTE BALCONY
CT	CERAMIC TILES	FD	FIRE DOOR	BAL2	BALUSTRADE
CP	CARPET	FP	FIRE PLACE		
MR	METAL ROOF	FS	FIRE STAIRS		
PCAW	POWDERCOATED AL WINDOW	PLB	PLANTER BOX		
RBAL	RECONSTRUCTED BALCONY	SD	SERVICES DUCT		
	TO MATCH EX APPEARANCE	SE	SMOKE EXHAUST		
	RENDERED MASONRY (WHITE)	SP	SURVEY POINT		
RM	STONE WALL	ED	EXTERNAL DRENCHERS		
SW	– /80 /80 WALL WITH	AS	PER C3.4 OF BCA		
W1	SMOKE DOORS	ES	EXTERNAL SPRINKLERS		
W2	120 /120 /120 WALL WITH	AS	PER AS. 2118.1		
	– /80 /30 FIRE DOORS				

—	EXISTING WALL RETAINED
- - - -	EXISTING WALL DEMOLISHED
///	PROPOSED WALL
○	EXISTING TREES RETAINED
○	EXISTING TREES REMOVED
○	PROPOSED TREES

Client

HYDRO MAJESTIC HOTEL PTY LTD.

GROUP GSA

Group GSA Pty Ltd ABN 76 002 113 779
Level 7, 80 William St East Sydney NSW
Australia 2011 www.groupgsa.com
T +612 9361 4144 F +612 9332 3458
architecture interior design urban design planning
nom architect M. Sheldon 3990

Project Title

HYDRO MAJESTIC HOTEL

Drawing Title

Elevation - Mark Foy - Belgravia
East & West

This drawing is the copyright of Group GSA Pty Ltd and may not be altered, reproduced or transmitted in any form or by any means in part or in whole without the written permission of Group GSA Pty Ltd. All levels and dimensions are to be checked and verified on site prior to the commencement of any work, making of shop drawings or fabrication of components. Do not scale drawings. Use figured dimensions.

Plotted and checked by



Verified Approved

Creation Date 02/03/2010 By KM

File 3010 - Elevation Mark Foy - Belgravia_East West.dwg Date 10/12/2010

Scale Job No Drawing No Issue

1:250 @ A1 09-249 3010 B

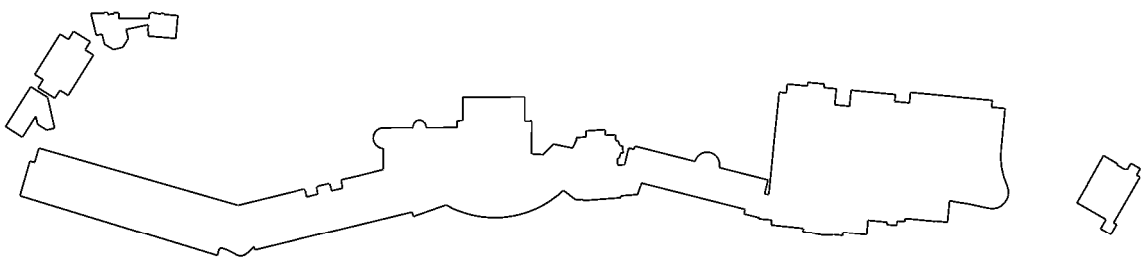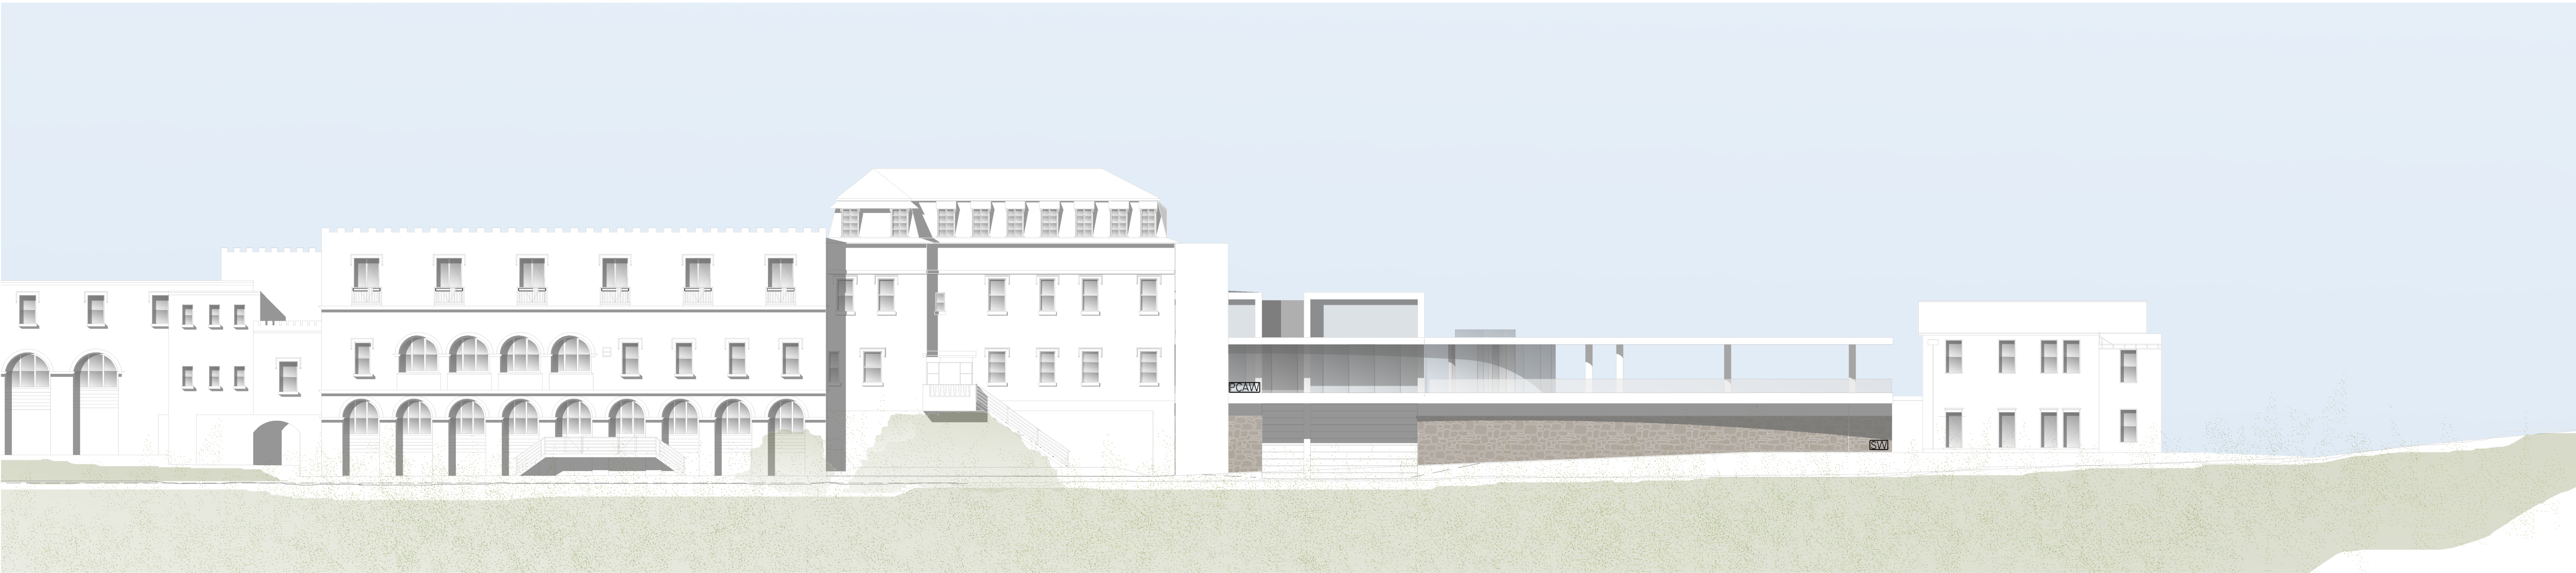

Amendments

Issue	Description	Date
01	PRE DA COORDINATION	15 /03 /2010
02	PRE DA COORDINATION	22 /03 /2010

Material Legend

RM	RENDERED MASONRY (WHITE)
PCAW	POWDER COATED AL WINDOW
RSAL	RECONSTRUCTED BALCONY TO MATCH
SW	EX APPEARANCE
	STONE WALL



EXISTING TREES RETAINED




EXISTING TREES REMOVED



PROPOSED TREES



EXISTING WALL RETAINED

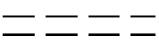

EXISTING WALL DEMOLISHED



PROPOSED WALL

Client

HYDRO MAJESTIC HOTEL PTY LTD.

GROUP GSA

Group GSA Pty Ltd ABN 76 002 113 779
Level 7, 80 William St East Sydney NSW
Australia 2011 www.groupgsa.com
T +612 9361 4144 F +612 9332 3458
architecture interior design urban design planning
nom architect M. Sheldon 3990

Project Title

HYDRO MAJESTIC HOTEL

Drawing Title

Elevation - Function Centre
East & West

Plotted and checked by

Verified Approved

Creation Date 02/03/2010 By KM

File 3020 - Elevation Function East West.dgn Plot Date 30/03/2010

Scale Job No Drawing No Issue

1:200 @ A1 09-249 3020 A

This drawing is the copyright of Group GSA Pty Ltd and may not be altered, reproduced or transmitted in any form or by any means in part or in whole without the written permission of Group GSA Pty Ltd. All levels and dimensions are to be checked and verified on site prior to the commencement of any work, making of shop drawings or fabrication of components. Do not scale drawings. Use figured Dimensions.