

Amendments

Issue	Description	Date
01	PRE DA COORDINATION	15 /03 /2010
02	PRE DA COORDINATION	22 /03 /2010

Material Legend

RM	RENDERED MASONRY (WHITE)
PCAW	POWDER COATED AL WINDOW
RSAL	RECONSTRUCTED BALCONY TO MATCH
EX	EX APPEARANCE
SW	STONE WALL



EXISTING TREES RETAINED




EXISTING TREES REMOVED



PROPOSED TREES



EXISTING WALL RETAINED

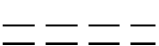

EXISTING WALL DEMOLISHED



PROPOSED WALL

Client

HYDRO MAJESTIC HOTEL PTY LTD.

GROUP GSA

Group GSA Pty Ltd ABN 76 002 113 779
Level 7, 80 William St East Sydney NSW
Australia 2011 www.groupgsa.com
T +612 9361 4144 F +612 9332 3458
architecture interior design urban design planning
nom architect M. Sheldon 3990

Project Title

HYDRO MAJESTIC HOTEL

Drawing Title

Elevation - Function Centre
East & West

Plotted and checked by

Verified Approved


Creation Date 02/03/2010 By KM

File 3020 - Elevation Function East West.dgn Plot Date 30/03/2010


Scale Job No Drawing No Issue

1:200 @ A1 09-249 3020 A

This drawing is the copyright of Group GSA Pty Ltd and may not be altered, reproduced or transmitted in any form or by any means in part or in whole without the written permission of Group GSA Pty Ltd. All levels and dimensions are to be checked and verified on site prior to the commencement of any work, making of shop drawings or fabrication of components. Do not scale drawings. Use figured Dimensions.

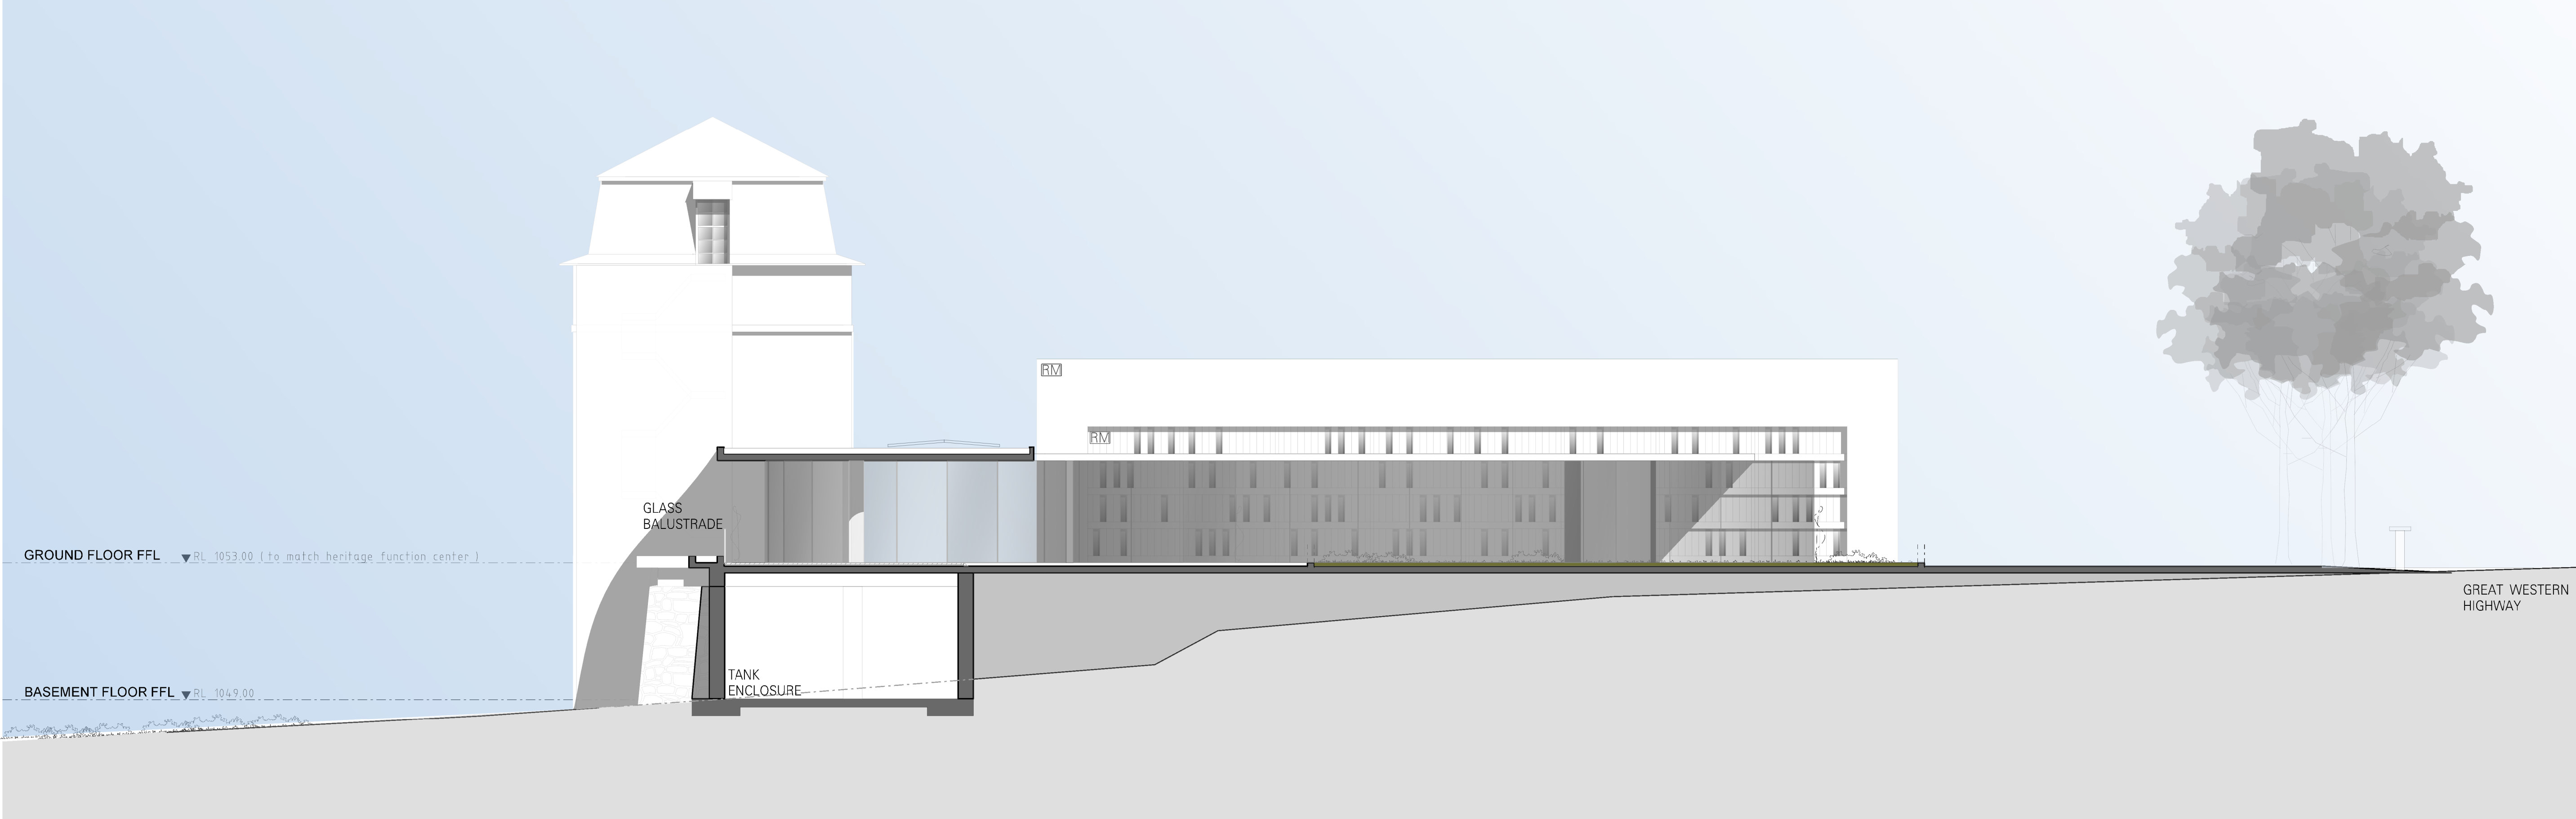




01 ELEVATION SOUTH
1:100@A1

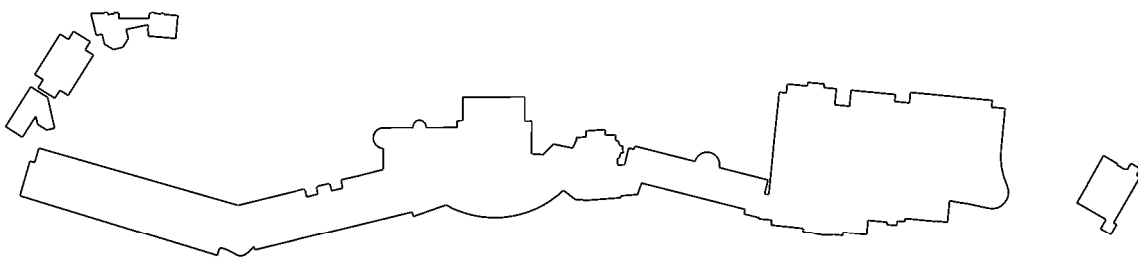

Amendments			Legend		Client		Project Title		Plotted and checked by			
Issue	Description	Date	AP APPLIED FINISH - PAINTED	HR FIRE HOSE REEL	EXISTING TREES RETAINED	EXISTING WALL RETAINED	HYDRO MAJESTIC HOTEL PTY LTD.	HYDRO MAJESTIC HOTEL	Verified	Approved		
01	PRE DA COORDINATION	15 /03 /2010	CT CERAMIC TILES	FD FIRE DOOR	EXISTING TREES REMOVED	EXISTING WALL DEMOLISHED		Drawing Title	Creation Date	02/03/2010	By	KM
			CP CARPET	FP FIRE PLACE				Elevation - Function Centre	File	3021 - Elevation_Function_South.dgn	Plot Date	31/03/2010
			MR METAL ROOF	FS FIRE STAIRS	PROPOSED TREES	PROPOSED WALL		South	Scale	Job No	Drawing No	Issue
			SW STONE WALL	SD SERVICES DUCT					1:200 @ A1	09-249	3021	A
				SE SMOKE EXHAUST					This drawing is the copyright of Group GSA Pty Ltd and may not be altered, reproduced or transmitted in any form or by any means in part or in whole without the written permission of Group GSA Pty Ltd. All levels and dimensions are to be checked and verified on site prior to the commencement of any work, making of shop drawings or fabrication of components. Do not scale drawings. Use figured Dimensions.			

GROUP GSA

Group GSA Pty Ltd ABN 76 002 113 779
Level 7, 80 William St East Sydney NSW
Australia 2011 www.groupgsa.com
T +612 9361 4144 F +612 9332 3458
architecture interior design urban design planning
nom architect M. Sheldon 3990

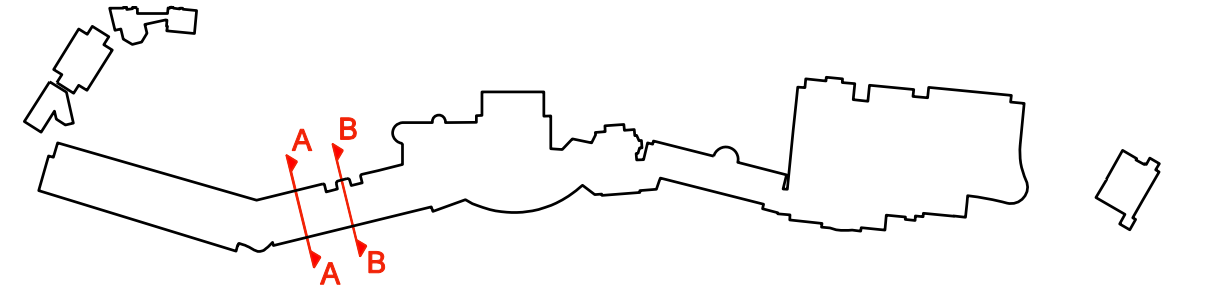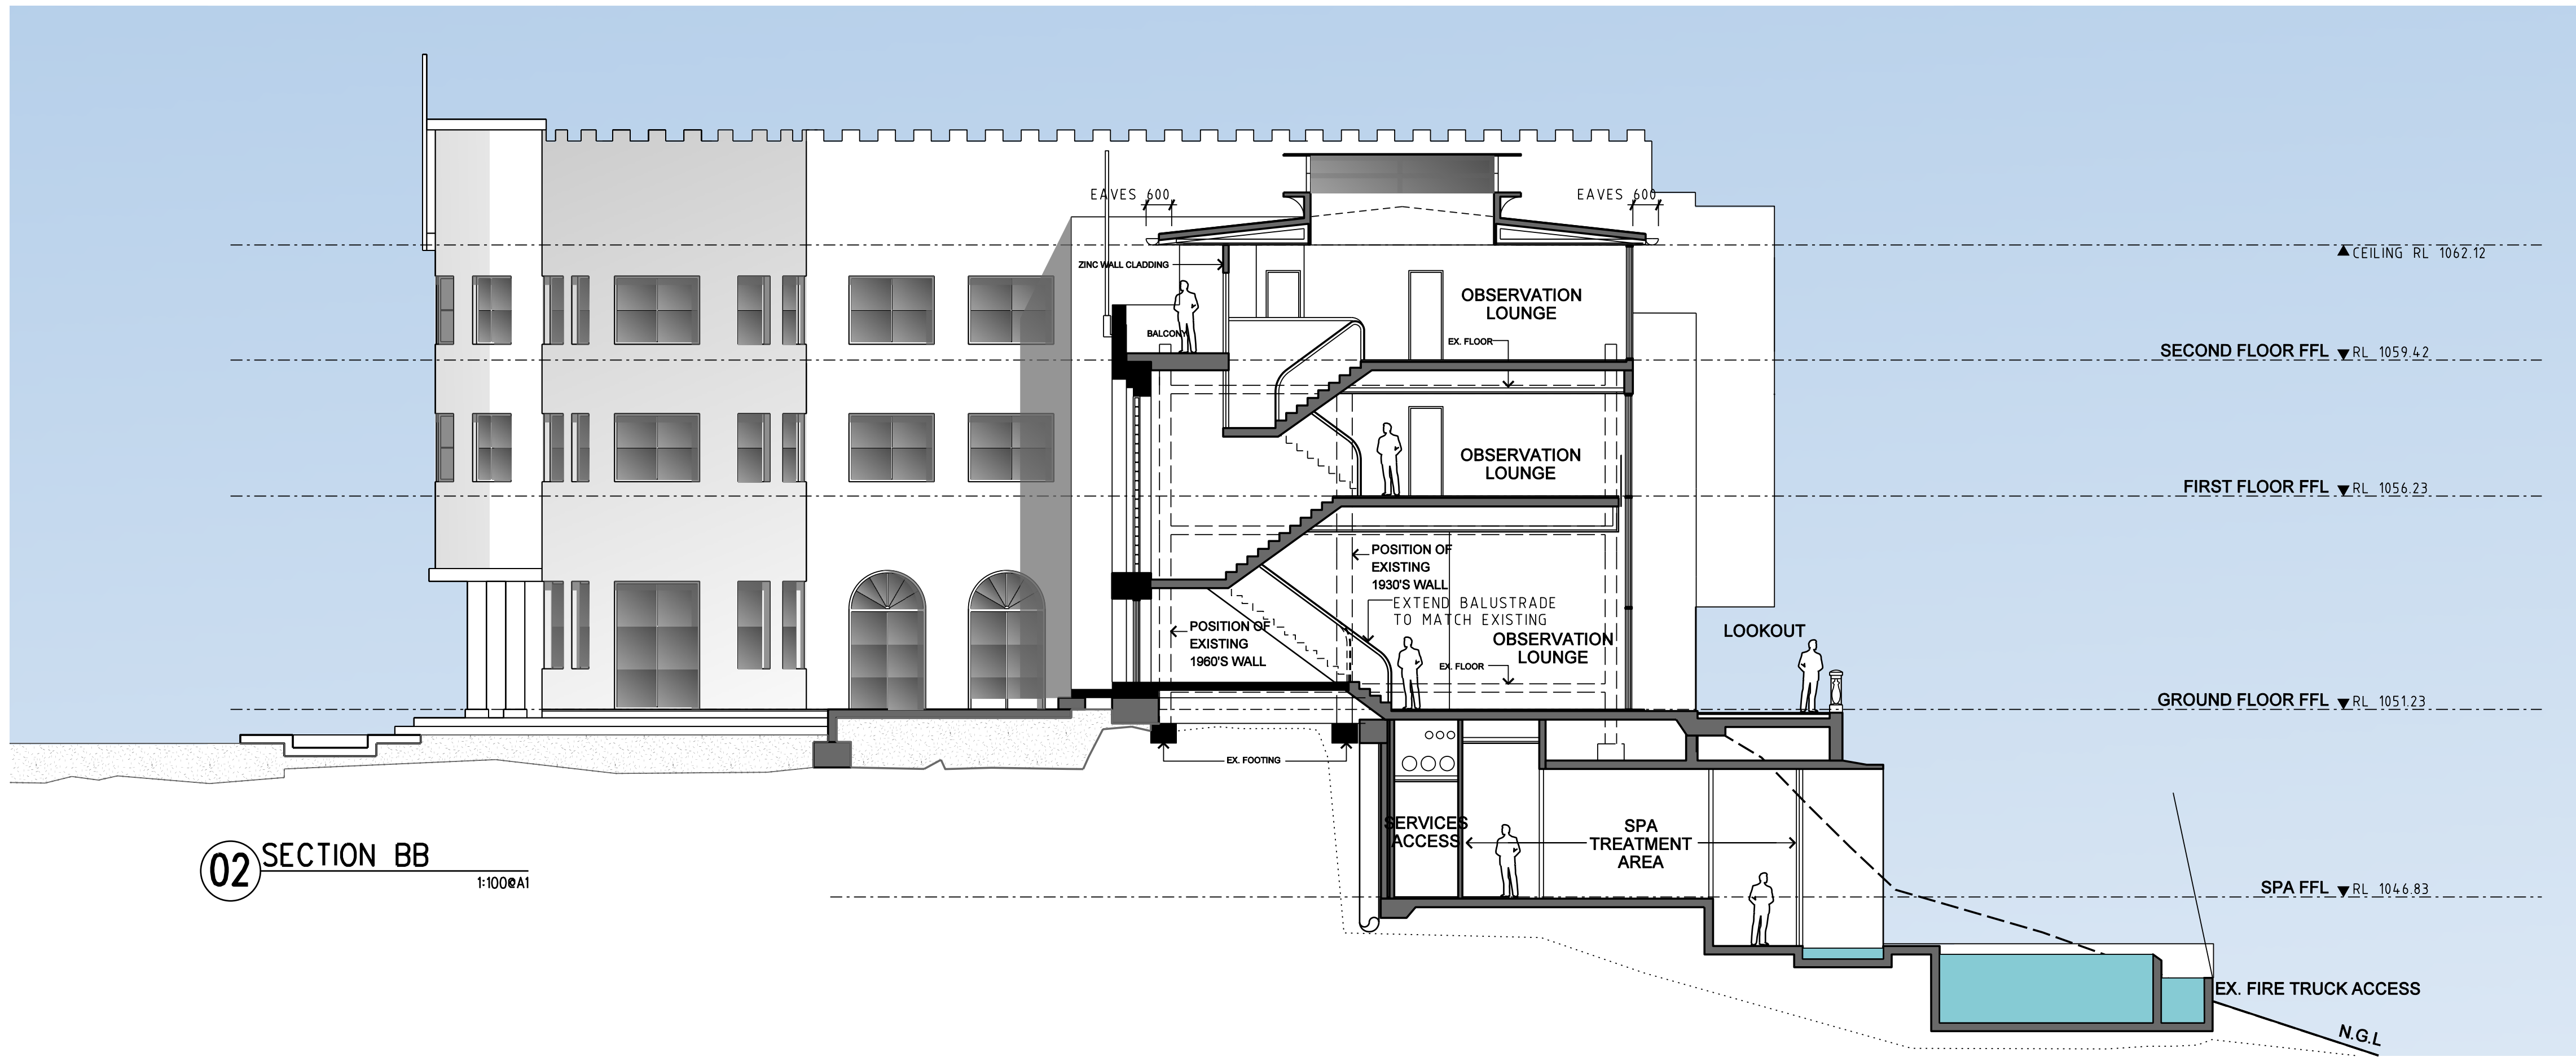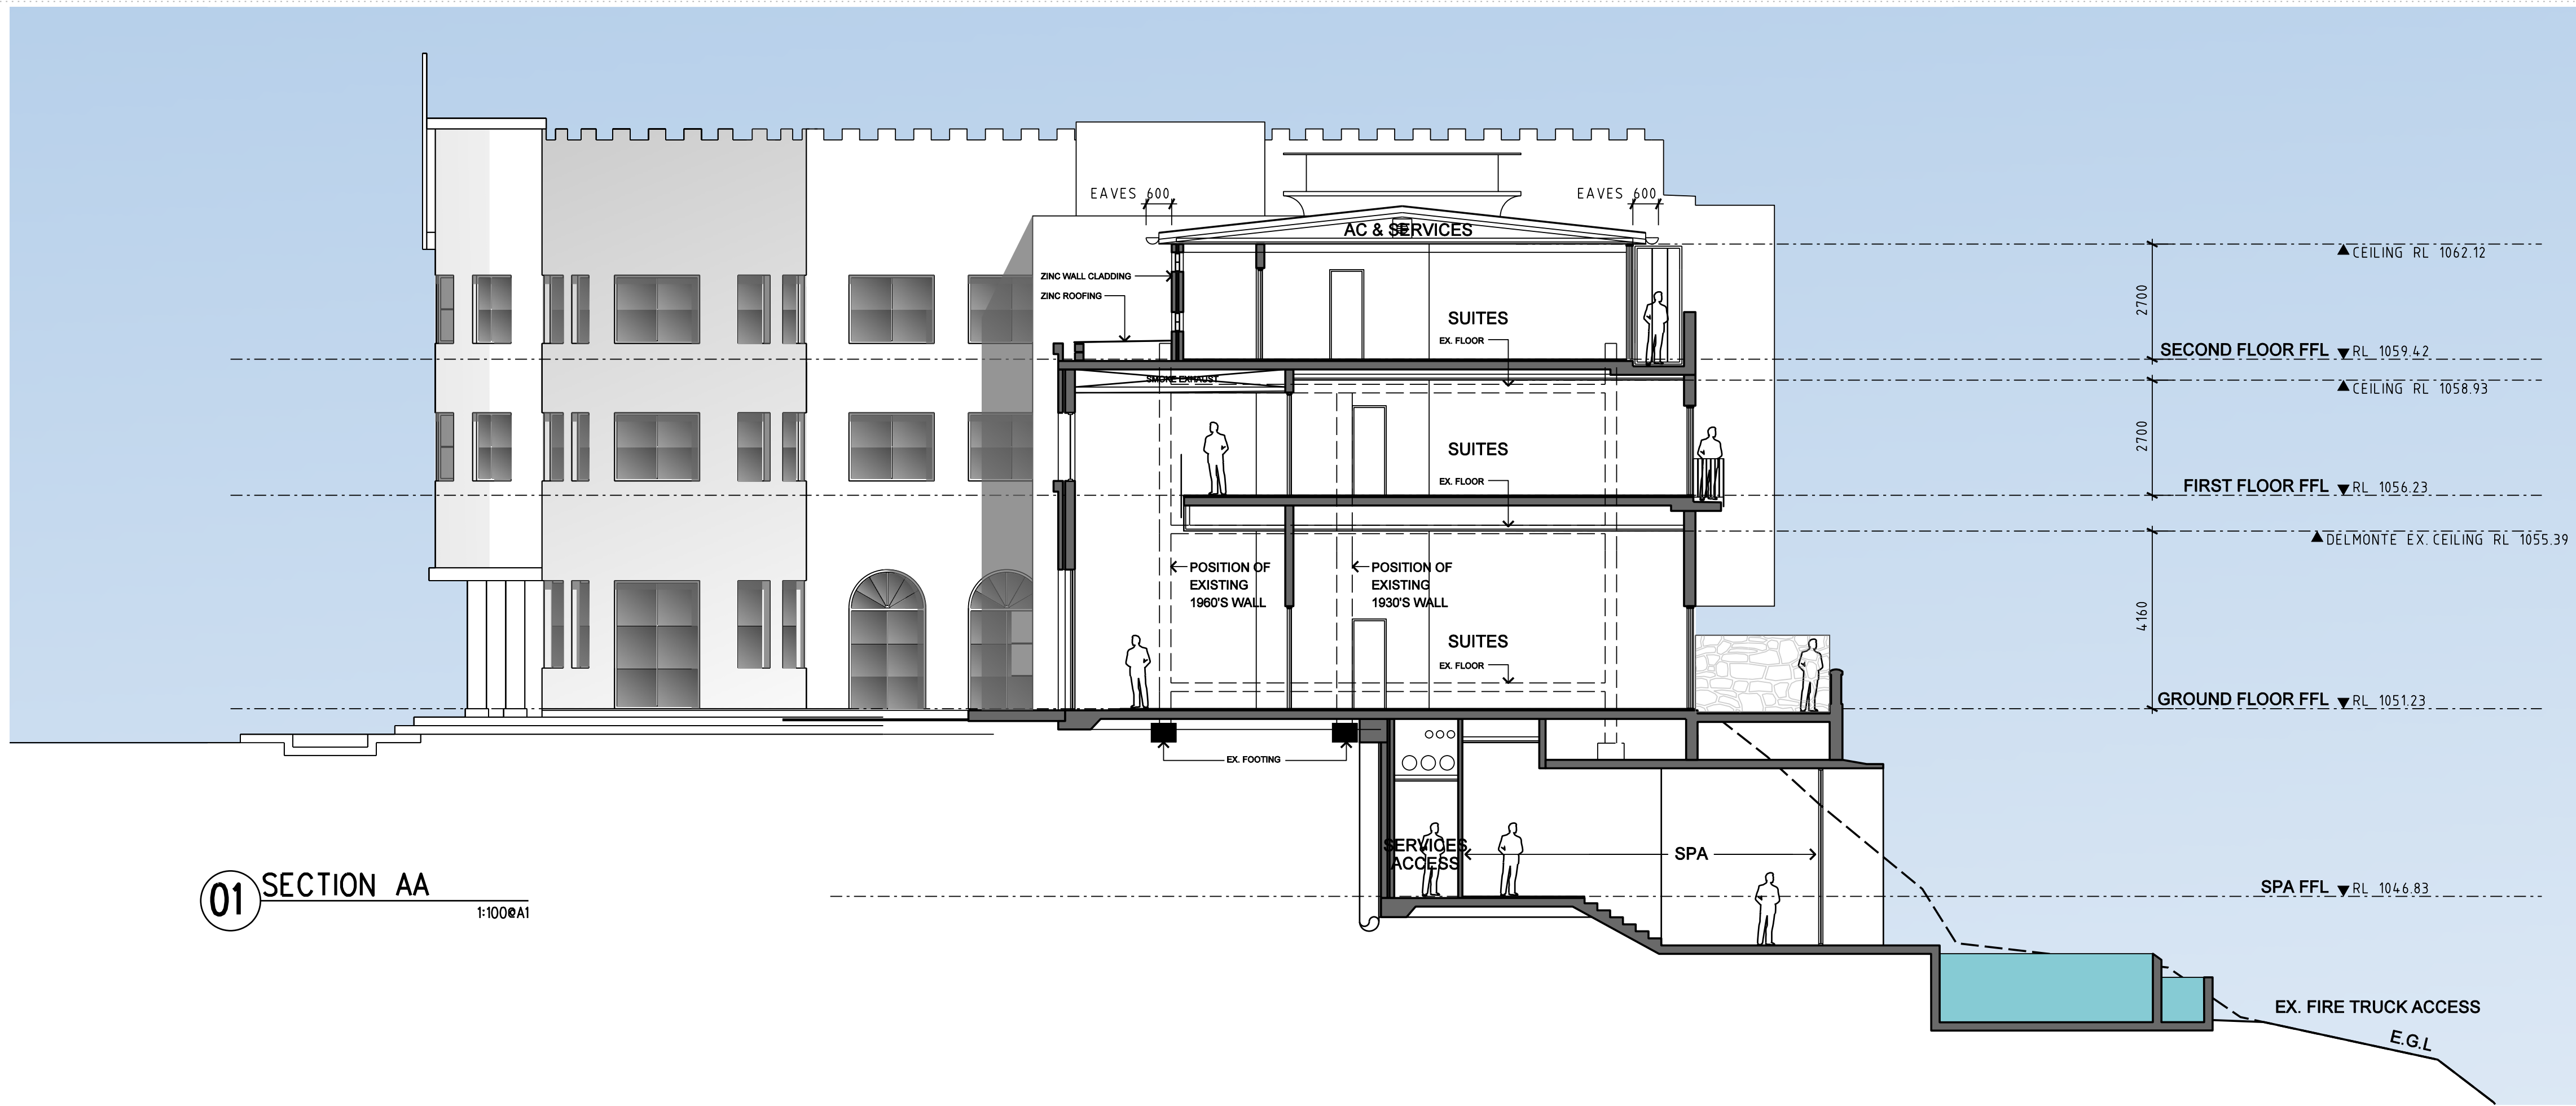

Amendments			Legend		
Issue	Description	Date	AP	CT	CP
01	PRE DA COORDINATION	08 /03 /2010	MR	PCAW	RBAL
02	PRE DA COORDINATION	15 /03 /2010	RM	RM	RM
03	PRE DA COORDINATION	16 /03 /2010	SV	SV	SV
A	DA ISSUE	31 /03 /2010	W1	W1	W1
B	FOR REVIEW	29 /06 /2010	W2	W2	W2
C	DA ISSUE - UPDATED	07 /07 /2010			

AP	APPLIED FINISH - PAINTED	HR	FIRE HOSE REEL	BAL1	JULIETTE BALCONY
CT	CERAMIC TILES	FD	FIRE DOOR	BAL2	BALUSTRADE
CP	CARPET	FP	FIRE PLACE		
MR	METAL ROOF	FS	FIRE STAIRS		
PCAW	POWDERCOATED AL WINDOW	PLB	PLANTER BOX		
RBAL	RECONSTRUCTED BALCONY	SD	SERVICES DUCT		
	TO MATCH EX APPEARANCE	SE	SMOKE EXHAUST		
	RENDERED MASONRY (WHITE)	SP	SURVEY POINT		
RM	STONE WALL	ED	EXTERNAL DRENCHERS		
SV	SMOKE DOORS	AS	PER C3.4 OF BCA		
W1	SMOKE DOORS	ES	EXTERNAL SPRINKLERS		
W2	120 /120 WALL WITH	AS	PER AS. 2118.1		
	~ /80 /30 FIRE DOORS				

- EXISTING WALL RETAINED
- EXISTING WALL DEMOLISHED
- PROPOSED WALL
- EXISTING TREES RETAINED
- EXISTING TREES REMOVED
- PROPOSED TREES


Client
HYDRO MAJESTIC HOTEL PTY LTD.

GROUP GSA
Group GSA Pty Ltd ABN 76 002 113 779
Level 7, 80 William St East Sydney NSW
Australia 2011 www.groupgsa.com
T +612 9361 4144 F +612 9332 3458
architecture interior design urban design planning
nom architect M. Sheldon 3990

Project Title
HYDRO MAJESTIC HOTEL
Drawing Title
Section AA & BB - NEW BELGRAVIA

Plotted and checked by			
Verified	Approved		
Creation Date	02/03/2010	By	KM
File	3100 - New Belgravia Section AA BB.dgn	Plot Date	10/02/2010
Scale	Job No	Drawing No	Issue
1:100 @ A1	09-249	3100	C

This drawing is the copyright of Group GSA Pty Ltd and may not be altered, reproduced or transmitted in any form or by any means in part or in whole without the written permission of Group GSA Pty Ltd. All levels and dimensions are to be checked and verified on site prior to the commencement of any work, making of shop drawings or fabrication of components. Do not scale drawings. Use figured dimensions.

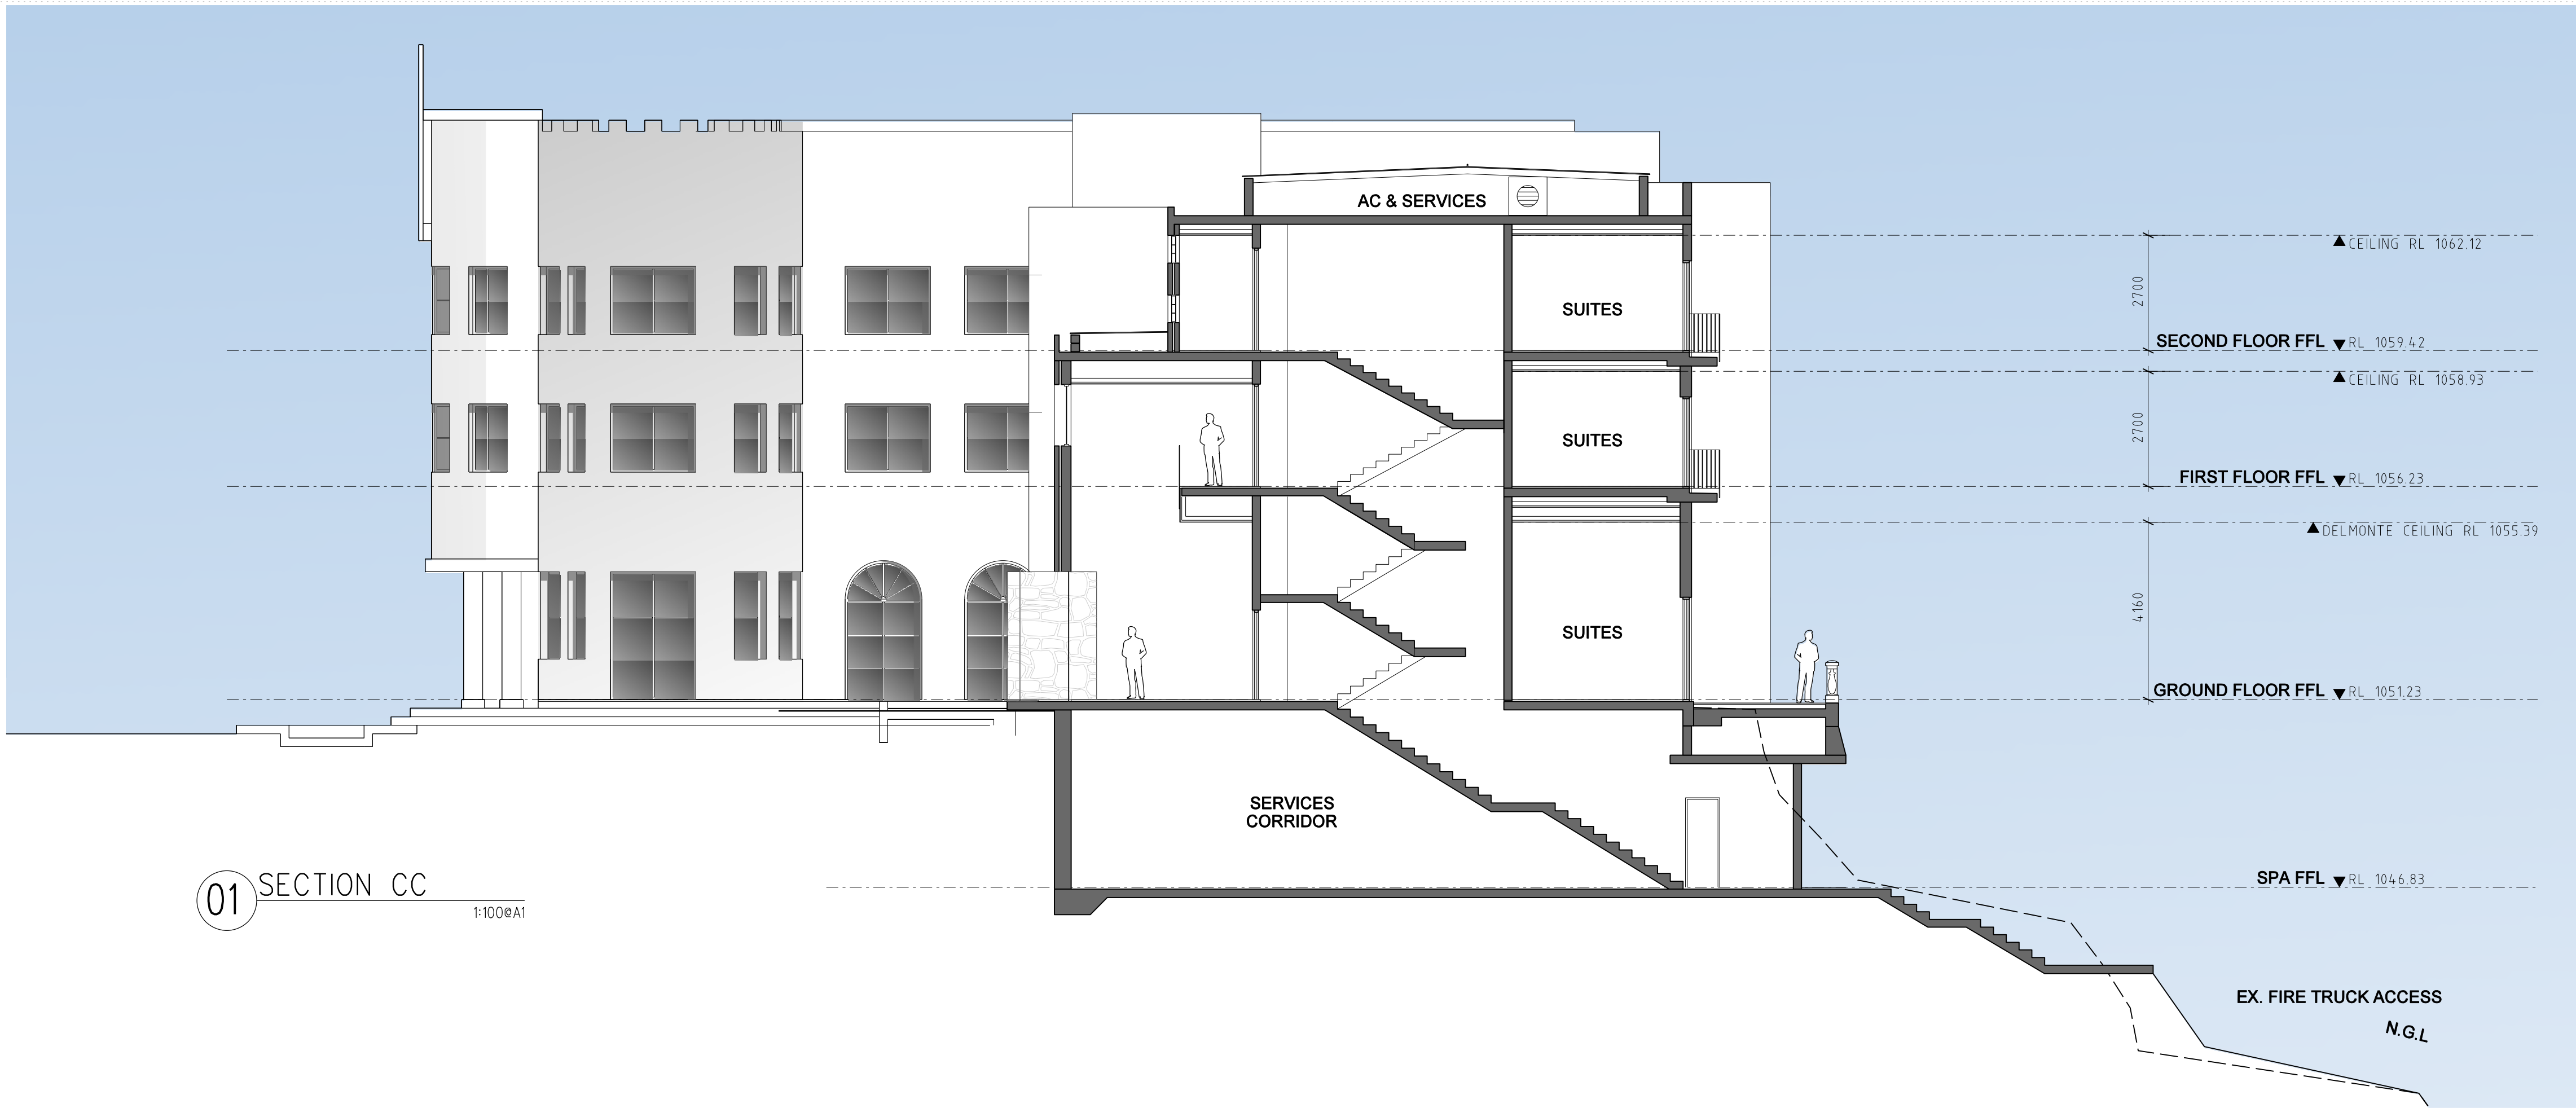

01 SECTION CC

1:100@A1

Amendments

Issue	Description	Date
01	PRE DA COORDINATION	08 /03 /2010
02	PRE DA COORDINATION	15 /03 /2010
A	DA ISSUE	31/03 /2010
B	DA ISSUE - UPDATED	16 /06 /2010

Legend

AP	APPLIED FINISH - PAINTED	HR	FIRE HOSE REEL	BAL1	JULIETTE BALCONY
CT	CERAMIC TILES	FD	FIRE DOOR	BAL2	BALUSTRADE
CP	CARPET	FP	FIRE PLACE		
MR	METAL ROOF	FS	FIRE STAIRS		
PCAW	POWDERCOATED AL WINDOW	PLB	PLANTER BOX		
RBAL	RECONSTRUCTED BALCONY	SD	SERVICES DUCT		
	TO MATCH EX APPEARANCE	SE	SMOKE EXHAUST		
	RENDERED MASONRY (WHITE)	SP	SURVEY POINT		
RM	STONE WALL	ED	EXTERNAL DRENCHERS		
SW	- /60 /80 WALL WITH	AS	PER C3.4 OF BCA		
WI	SMOKE DOORS	ES	EXTERNAL SPRINKLERS		
W2	120 /120 /120 WALL WITH	AS	PER AS. 2118.1		
	- /60 /30 FIRE DOORS				

	EXISTING WALL RETAINED
	EXISTING WALL DEMOLISHED
	PROPOSED WALL
	EXISTING TREES RETAINED
	EXISTING TREES REMOVED
	PROPOSED TREES

Client

HYDRO MAJESTIC HOTEL PTY LTD.

GROUP GSA

Group GSA Pty Ltd ABN 76 002 113 779
Level 7, 80 William St East Sydney NSW
Australia 2011 www.groupgsa.com
T +612 9361 4144 F +612 9332 3458
architecture interior design urban design planning
nom architect M. Sheldon 3990

Project Title

HYDRO MAJESTIC HOTEL

Drawing Title

Section CC - BELGRAVIA

Plotted and checked by

Verified Approved



Creation Date 02/03/2010 By KM

File 3101 - New Belgravia Section CC.dgn Plot Date 16/06/2010

Scale Job No Drawing No Issue

1:100 @ A1 09-249 3101 B

This drawing is the copyright of Group GSA Pty Ltd and may not be altered, reproduced or transmitted in any form or by any means in part or in whole without the written permission of Group GSA Pty Ltd. All levels and dimensions are to be checked and verified on site prior to the commencement of any work, making of shop drawings or fabrication of components. Do not scale drawings. Use figured Dimensions.

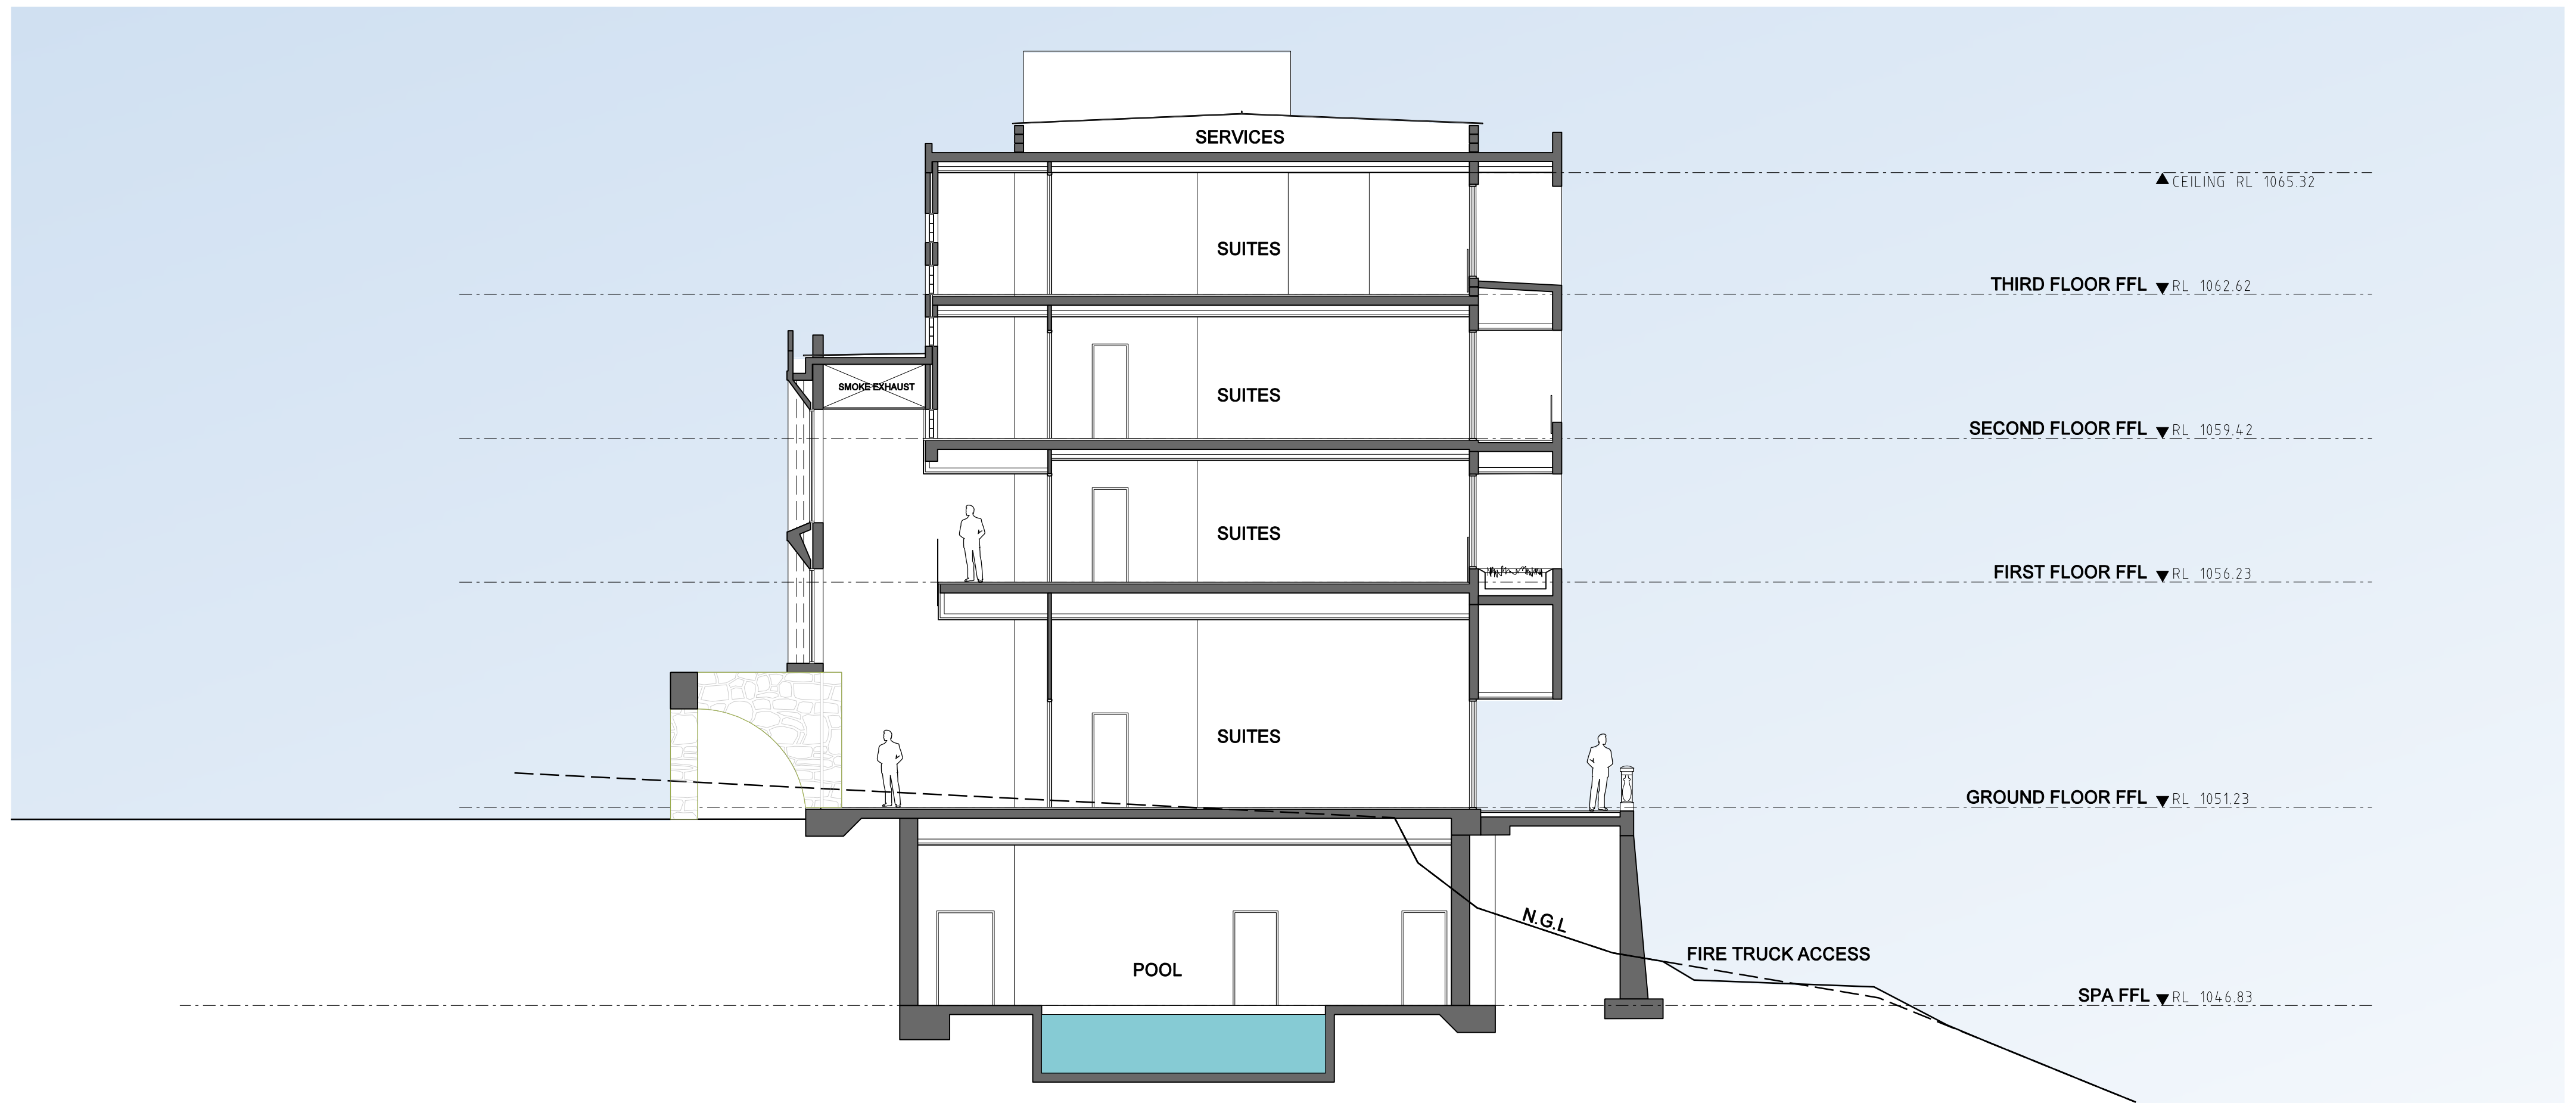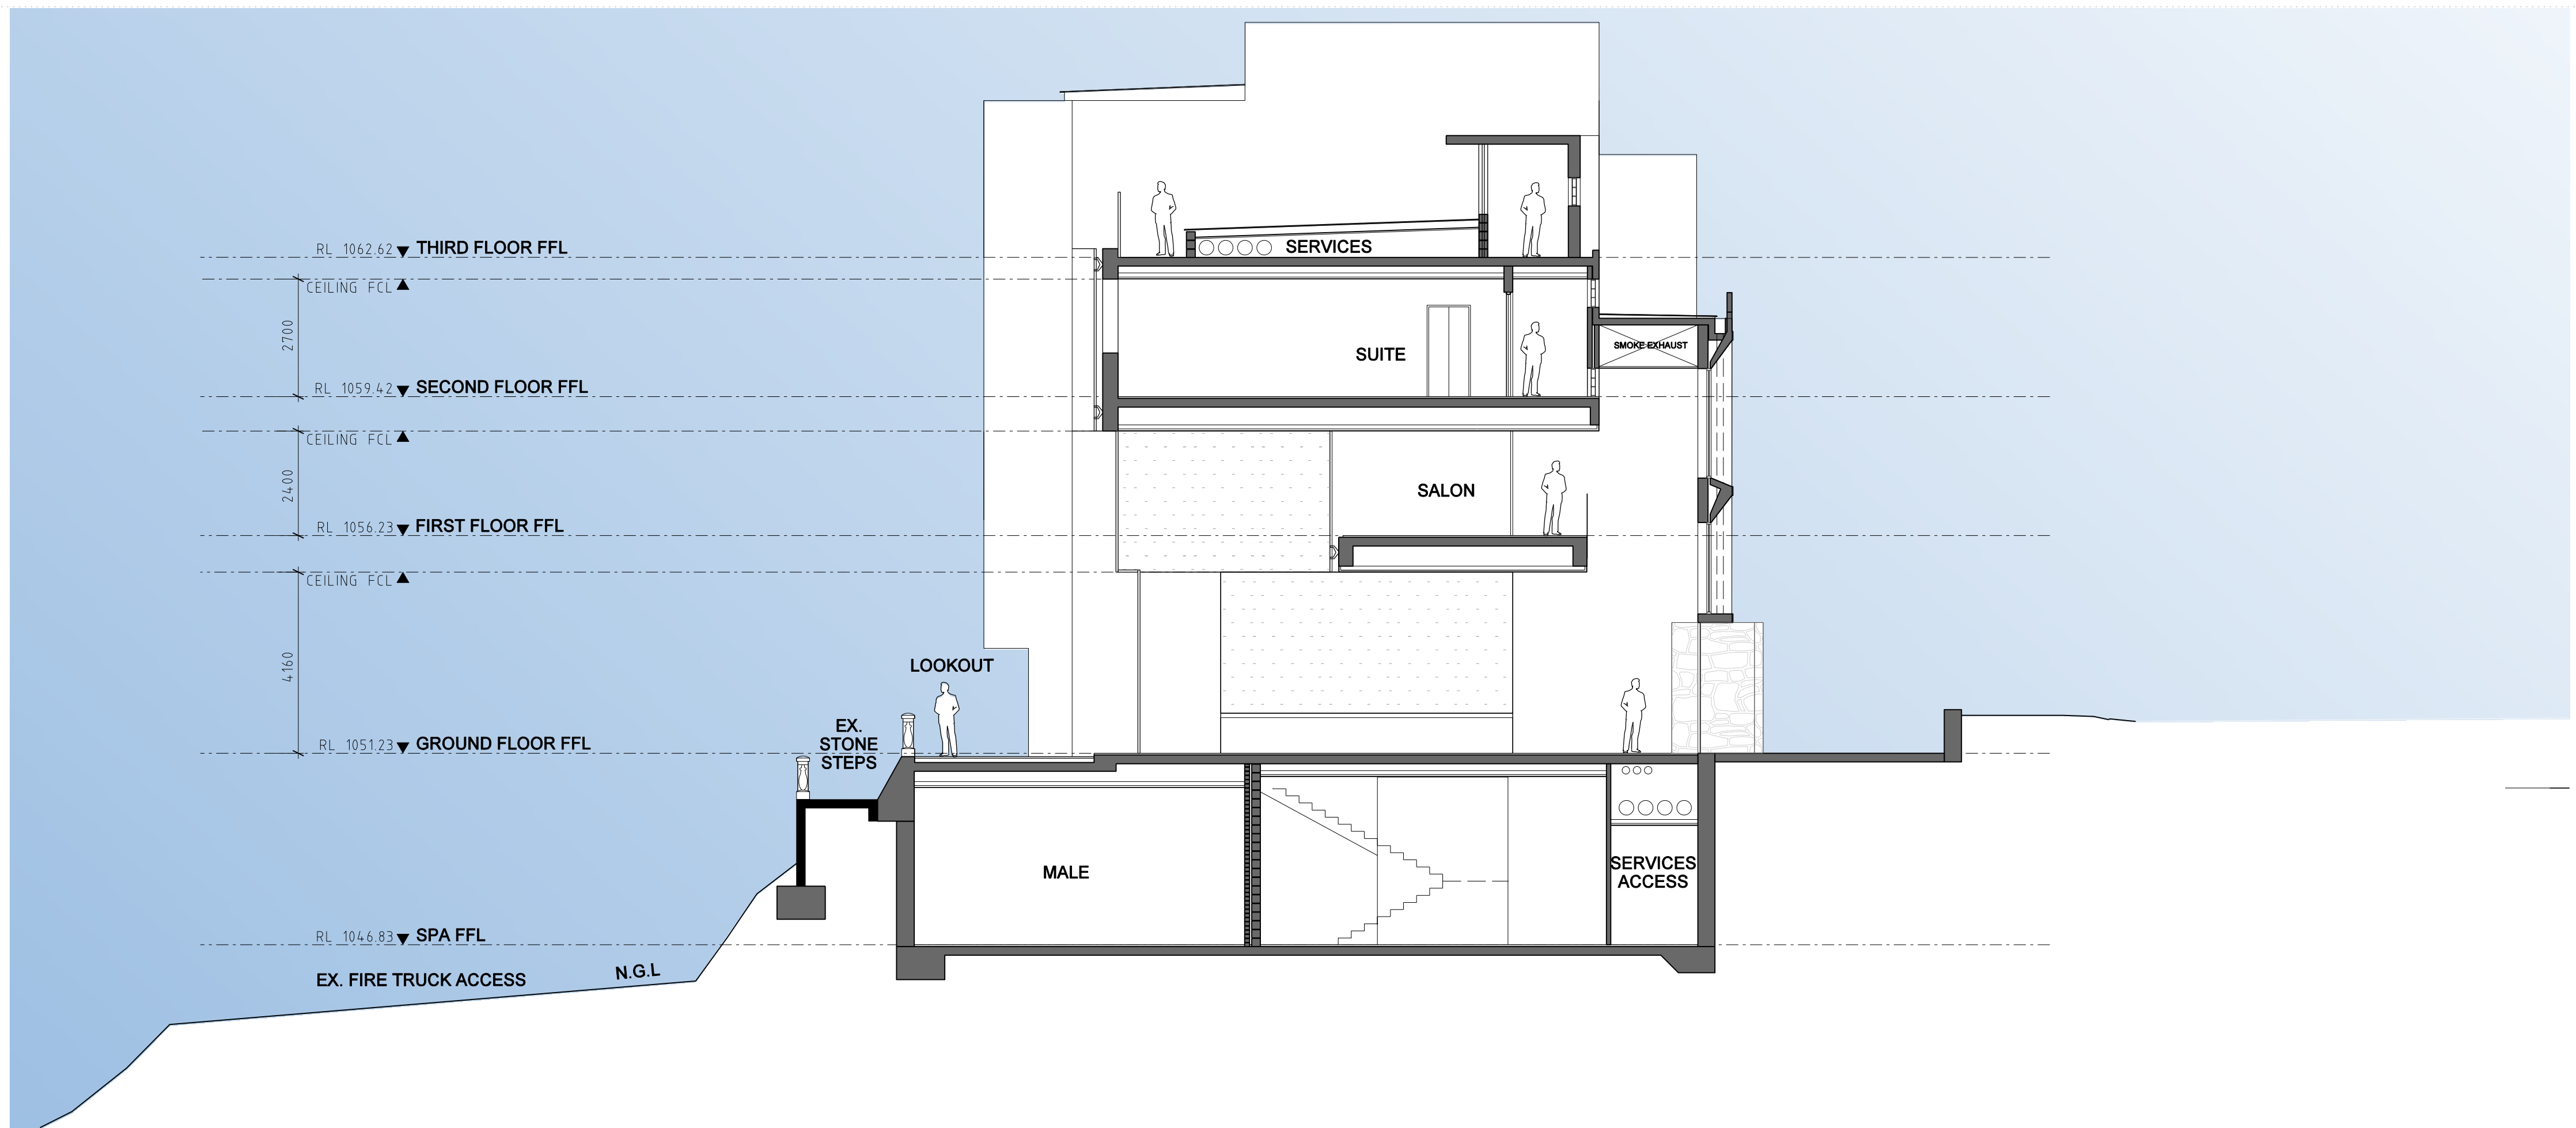

Amendments

Issue	Description	Date
01	PRE DA COORDINATION	08 /03 /2010
02	PRE DA COORDINATION	15 /03 /2010
A	DA ISSUE	31/03 /2010
B	DA ISSUE - UPDATED	16 /06 /2010

Legend

AP	APPLIED FINISH - PAINTED
CT	CERAMIC TILES
CP	CARPET
MR	METAL ROOF
PCAW	POWDERCOATED AL WINDOW
RBAL	RECONSTRUCTED BALCONY
TO	TO MATCH EX APPEARANCE
RM	RENDERED MASONRY (WHITE)
SW	STONE WALL
WI	- /60 /80 WALL WITH SMOKE DOORS
W2	120 /120 /120 WALL WITH - /60 /30 FIRE DOORS

HR	FIRE HOSE REEL
FD	FIRE DOOR
FP	FIRE PLACE
FS	FIRE STAIRS
PLB	PLANTER BOX
SD	SERVICES DUCT
SE	SMOKE EXHAUST
SP	SURVEY POINT
ED	EXTERNAL DRENCHERS
ES	EXTERNAL SPRINKLERS
AS	AS PER C3.4 OF BCA
AS	AS PER AS. 2118.1

BAL1	JULIETTE BALCONY
BAL2	BALUSTRADE

—	EXISTING WALL RETAINED
- - - -	EXISTING WALL DEMOLISHED
///	PROPOSED WALL
○	EXISTING TREES RETAINED
○	EXISTING TREES REMOVED
○	PROPOSED TREES

Client

HYDRO MAJESTIC HOTEL PTY LTD.

GROUP GSA

Group GSA Pty Ltd ABN 76 002 113 779
Level 7, 80 William St East Sydney NSW
Australia 2011 www.groupgsa.com
T +612 9361 4144 F +612 9332 3458
architecture interior design urban design planning
nom architect M. Sheldon 3990

Project Title

HYDRO MAJESTIC HOTEL


Drawing Title

Section DD & EE - MARK FOY


Plotted and checked by

Verified	Approved
Creation Date 02/03/2010	By KM
File 3102 - Mark Foy Section DD EE.dgn	Plot Date 16/06/2010
Scale 1:100 @ A1	Job No 09-249
Drawing No 3102	Issue B

This drawing is the copyright of Group GSA Pty Ltd and may not be altered, reproduced or transmitted in any form or by any means in part or in whole without the written permission of Group GSA Pty Ltd. All levels and dimensions are to be checked and verified on site prior to the commencement of any work, making of shop drawings or fabrication of components. Do not scale drawings. Use figured dimensions.

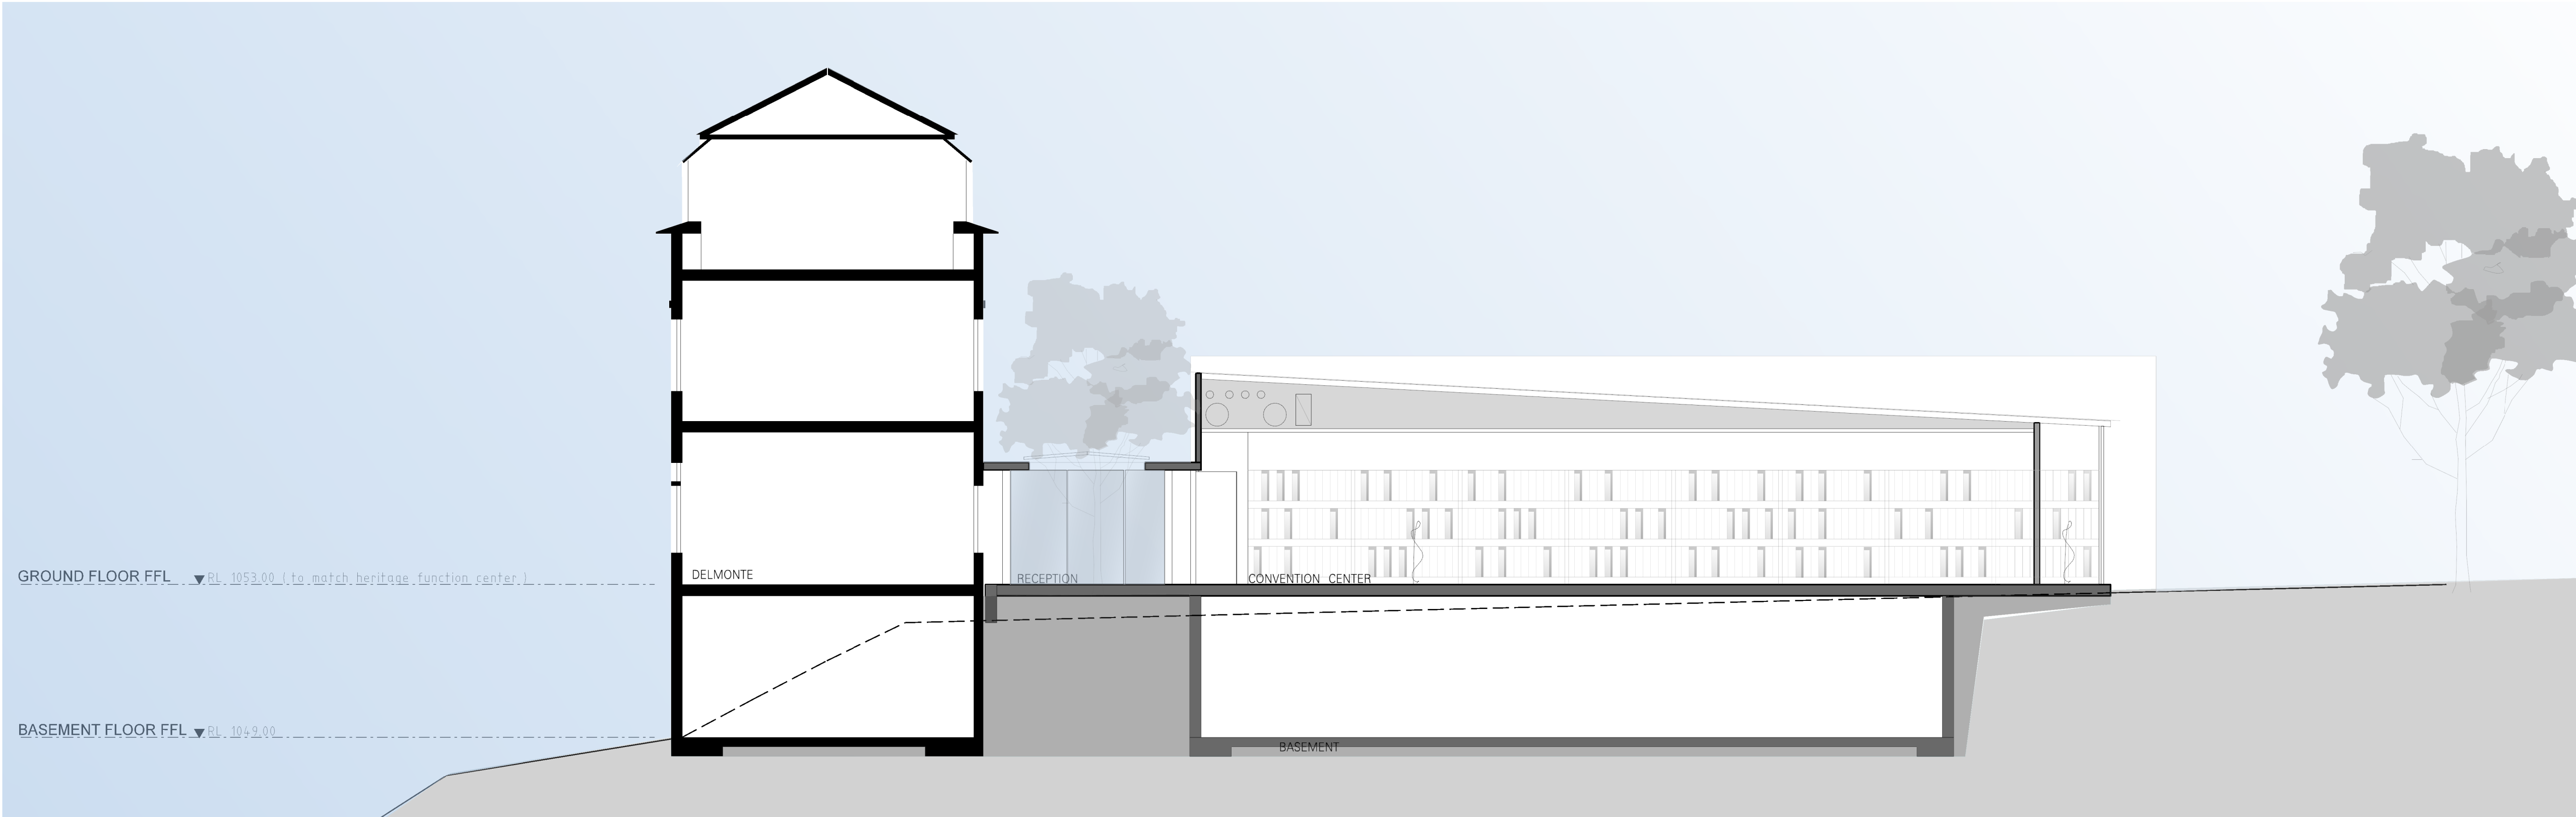

01 SECTION FF
1:100@A1

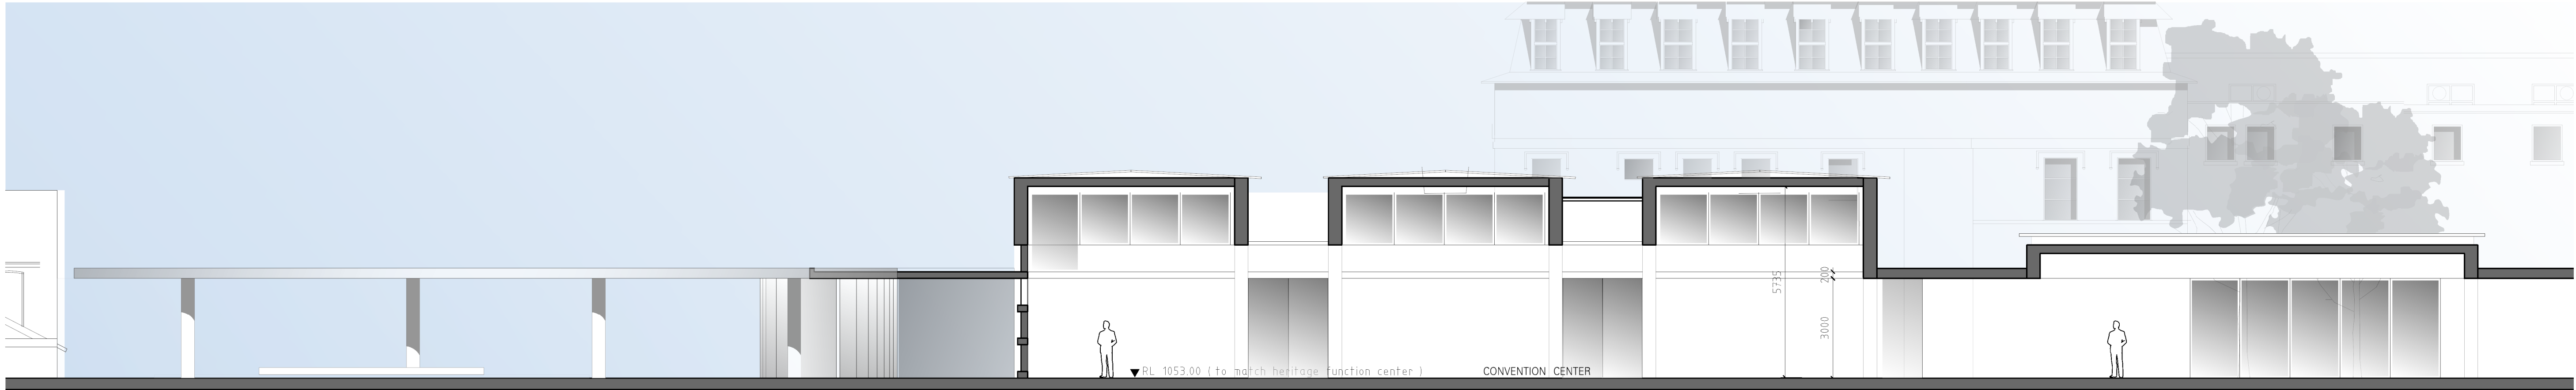

02 SECTION GG
1:100@A1


Amendments

Issue	Description	Date
01	PRE DA COORDINATION	15 /03 /2010

Legend

AP	APPLIED FINISH - PAINTED
CT	CERAMIC TILES
CP	CARPET
MR	METAL ROOF
SW	STONE WALL

HR	FIRE HOSE REEL
FD	FIRE DOOR
FP	FIRE PLACE
FS	FIRE STAIRS
SD	SERVICES DUCT
SE	SMOKE EXHAUST

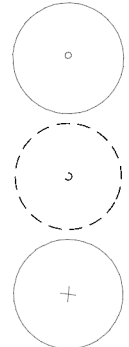

EXISTING TREES RETAINED
EXISTING TREES REMOVED
PROPOSED TREES

EXISTING WALL RETAINED
EXISTING WALL DEMOLISHED
PROPOSED WALL

Client

HYDRO MAJESTIC HOTEL PTY LTD.

GROUP GSA

Group GSA Pty Ltd ABN 76 002 113 779
Level 7, 80 William St East Sydney NSW
Australia 2011 www.groupgsa.com
T +612 9361 4144 F +612 9332 3458
architecture interior design urban design planning
nom architect M. Sheldon 3990

Project Title

HYDRO MAJESTIC HOTEL

Drawing Title

Plotted and checked by

Verified Approved

Creation Date 02/03/2010 By KM

File 3110 - Function Section FF.GG.dgn Plot Date 3/03/2010

Scale Job No Drawing No Issue

1:100 @ A1 09-249 3110 A

This drawing is the copyright of Group GSA Pty Ltd and may not be altered, reproduced or transmitted in any form or by any means in part or in whole without the written permission of Group GSA Pty Ltd. All levels and dimensions are to be checked and verified on site prior to the commencement of any work, making of shop drawings or fabrication of components. Do not scale drawings. Use figured Dimensions.