



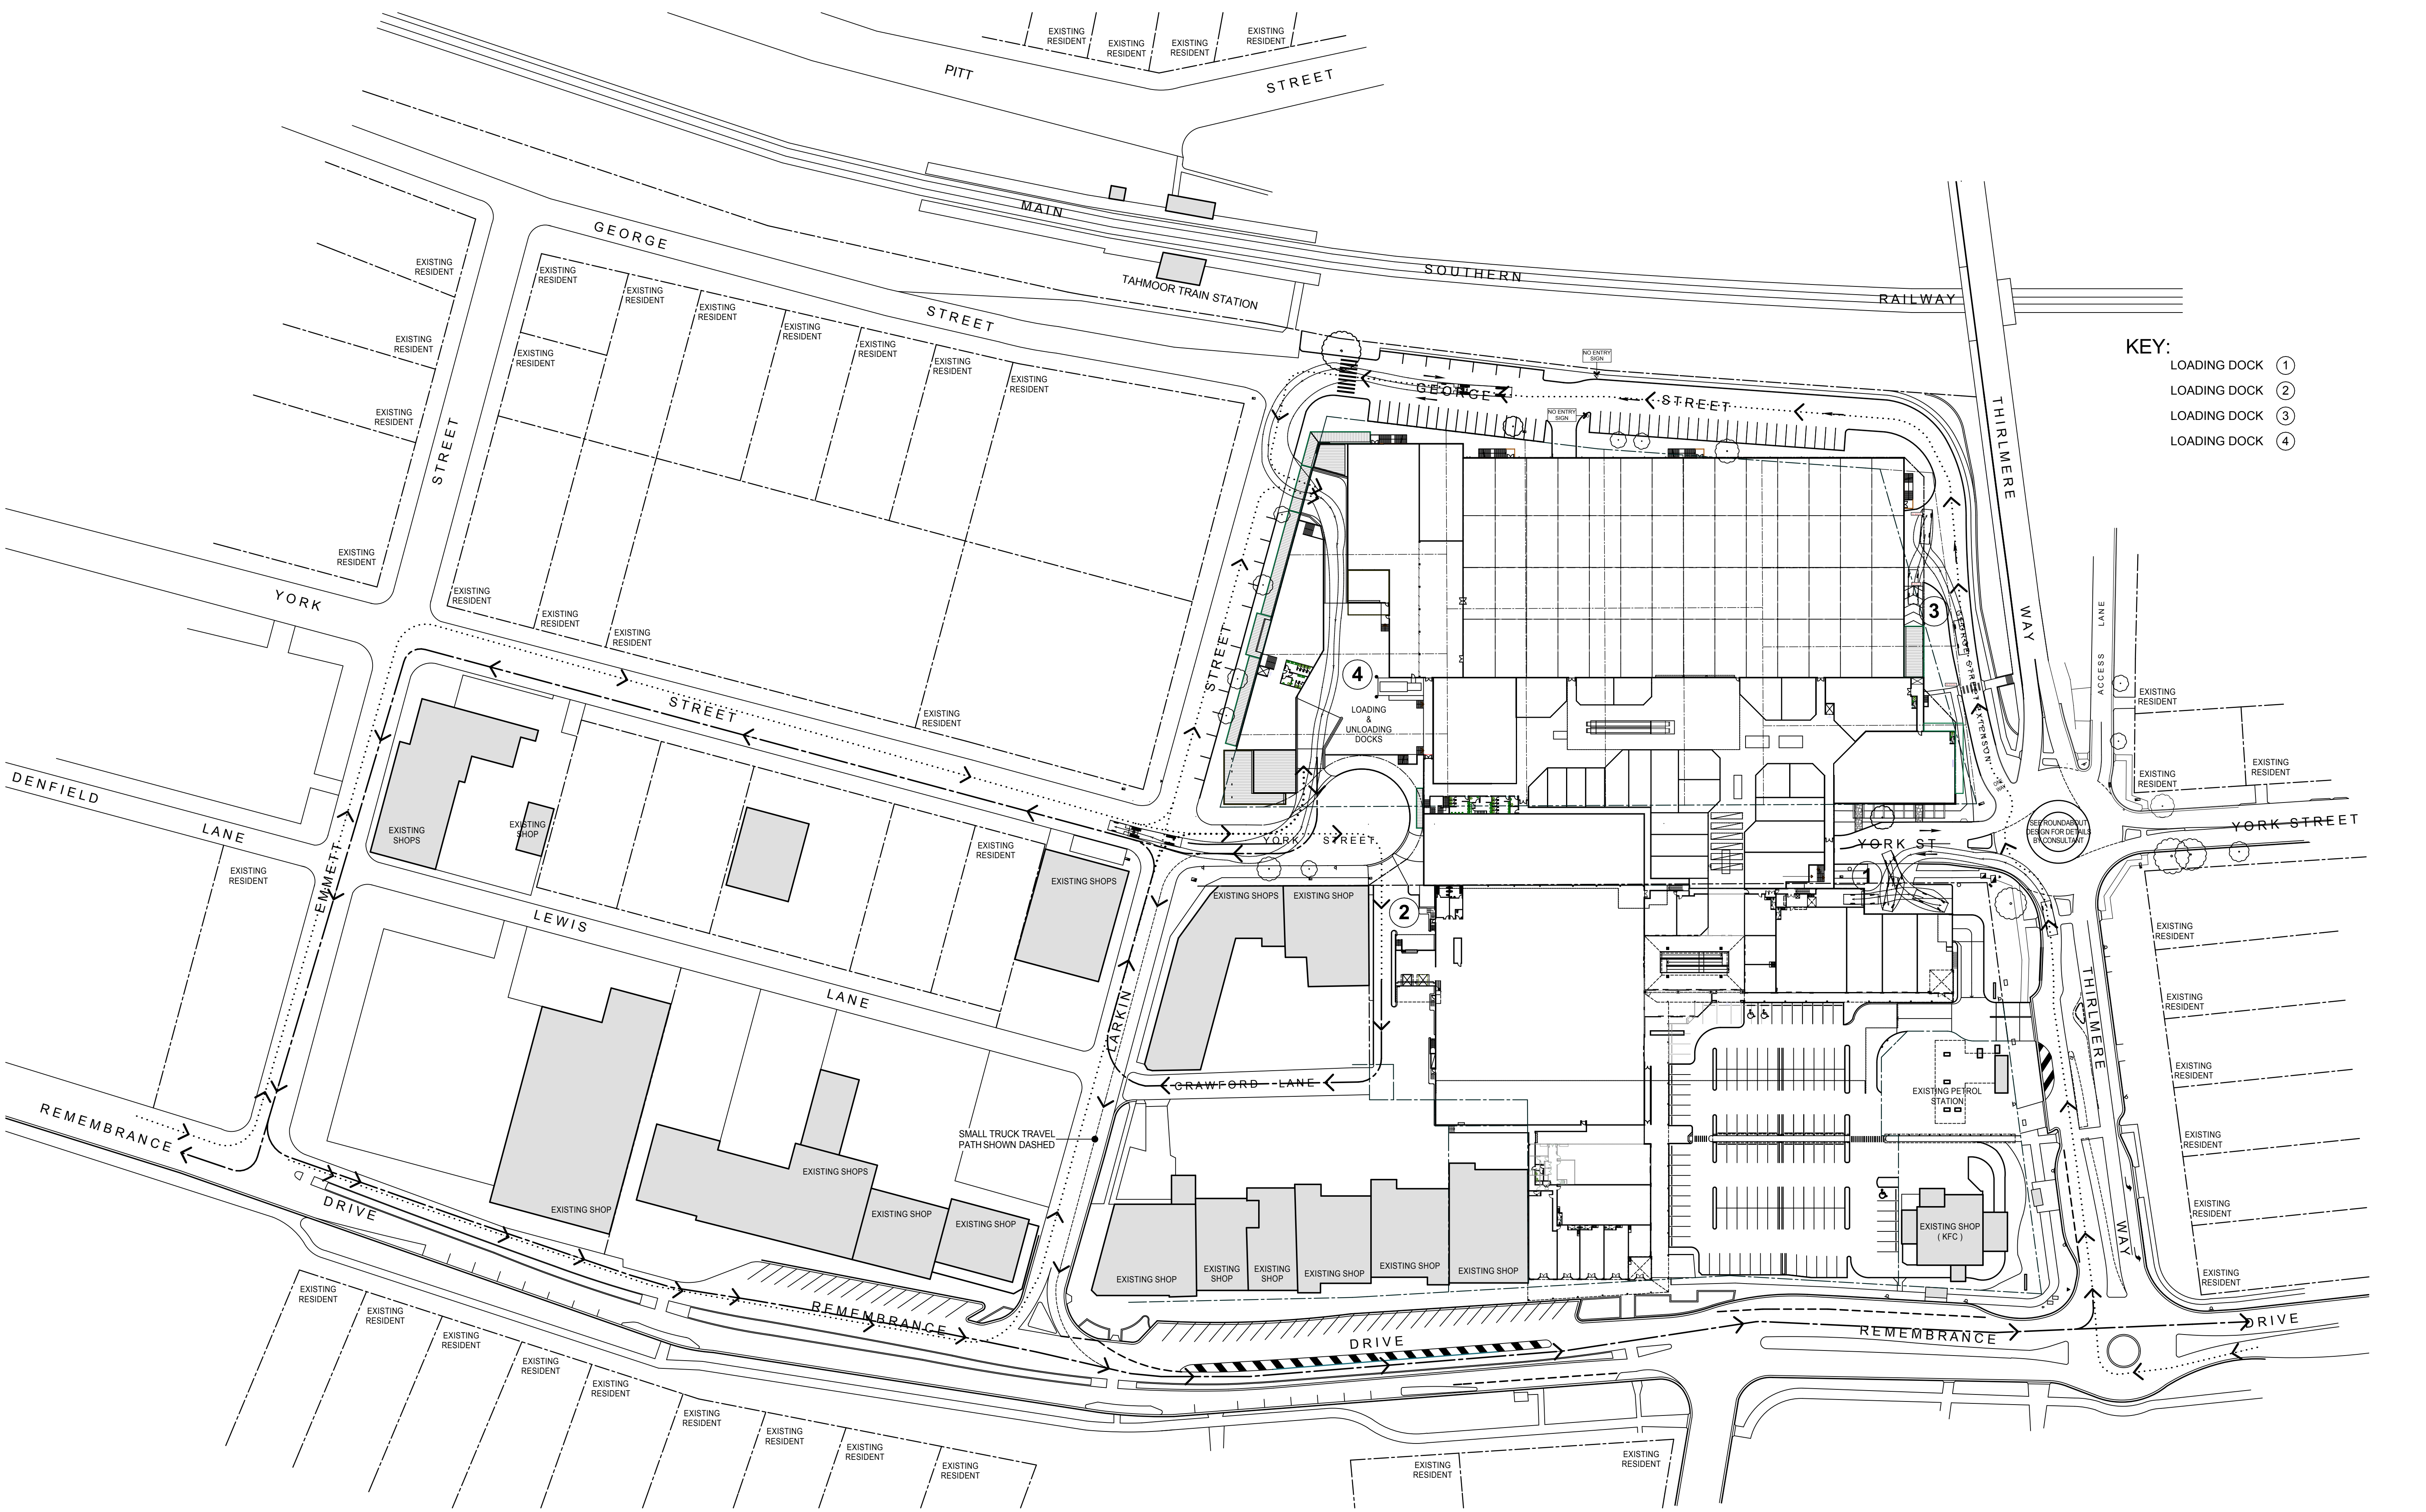

- KEY:
- LOADING DOCK ①
 - LOADING DOCK ②
 - LOADING DOCK ③
 - LOADING DOCK ④

■ PUBLIC TRUCKS TRAVEL PATH PLAN
SCALE 1:750

-> TRAVEL PATH TO SHOPPING CENTER
- <----- TRAVEL PATH AWAY FROM SHOPPING CENTER

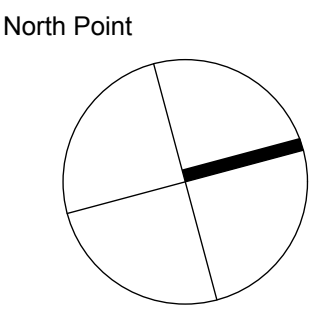

PROPOSED EXPANSION TO THE TAHMOOR TOWN CENTRE
AT REMEMBRANCE DRIVE, TAHMOOR. NSW

AMENDED - 05.09.2011

ALGORY ZAPPIA & ASSOCIATES PTY. LTD
ABN 43 054 952 699
Consulting Civil & Structural Engineers Building Designers

Suite 4, Level 1, 84 Bathurst Street, Liverpool NSW 2170
P.O. Box 895, Liverpool Business Centre, NSW 1871
Tel: 9609 3133 / 9609 0303 Fax: 9601 6903
E-mail: admin@algorzyzappia.com.au
web: www.algorzyzappia.com.au