

**Appendix B:
Road Sections**



PROPOSED ROAD AND SITE LAYOUT PLAN




barkerharle
consulting engineers



PROPOSED COMMERCIAL SUBDIVISION
155 SALAMANDER WAY,
SALAMANDER BAY
PORT STEPHENS COUNCIL


DATE: 90262

NAME	INITIALS
C1	B

Original Sheet Size: A1

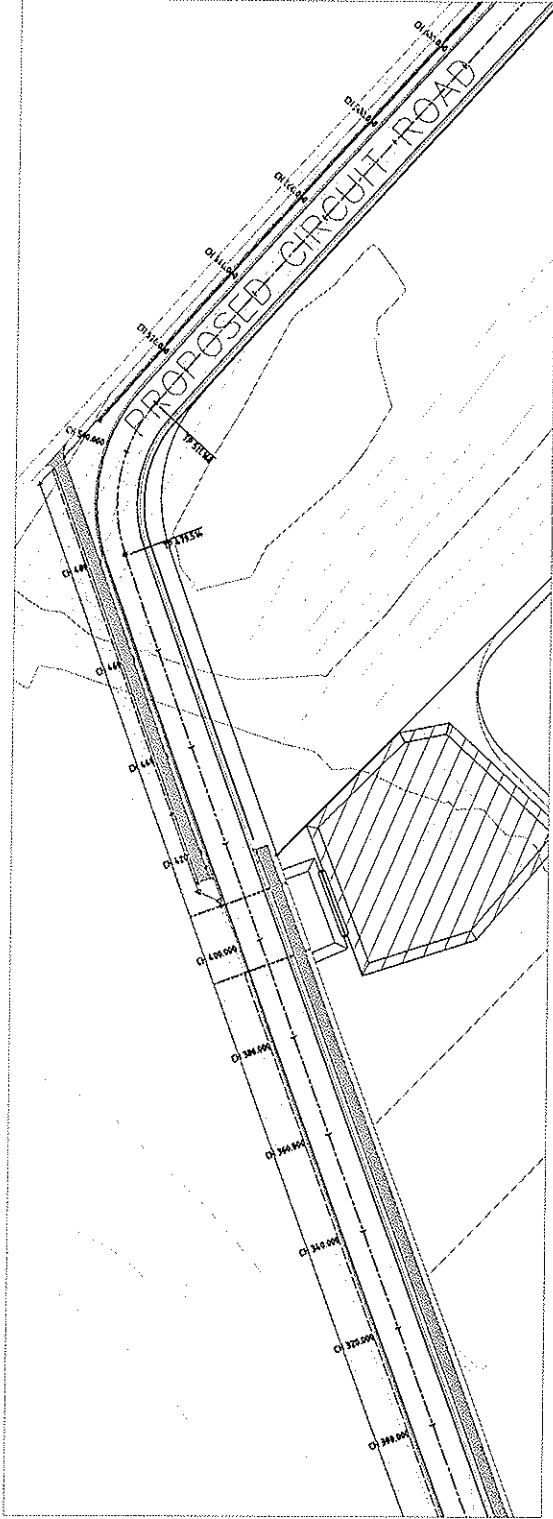





LONGITUDINAL SECTION DRAWING
SCALE: 1:500

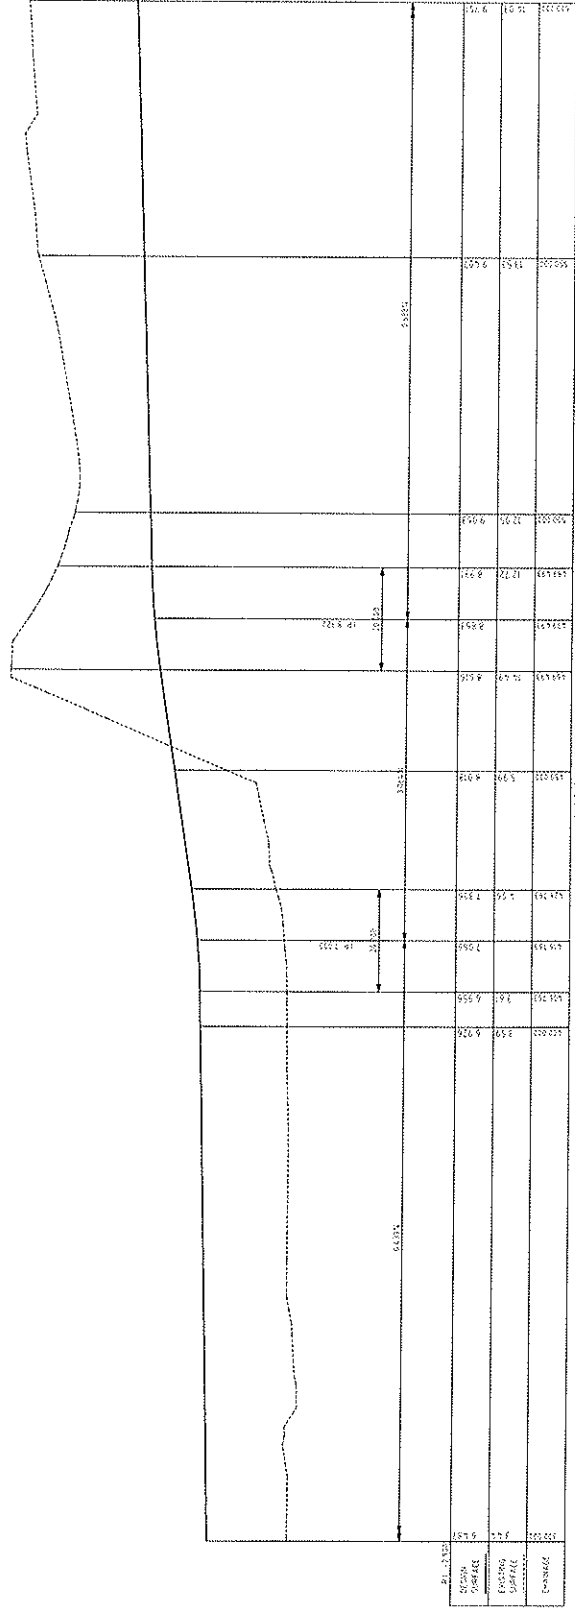

HORIZONTAL SECTION DRAWING
SCALE: 1:500

NOT FOR
CONSTRUCTION

PROPOSED COMMERCIAL SUBDIVISION 155 SALAMANDER WAY, SALAMANDER BAY PORT STEPHENS COUNCIL		90262
barker harle consulting engineers		
Copyright © 2014 Barker Harle The drawing is the property of Barker Harle The information contained in this drawing is confidential Written consent is required prior to reproduction		
Design Date	Design Date	Design Date

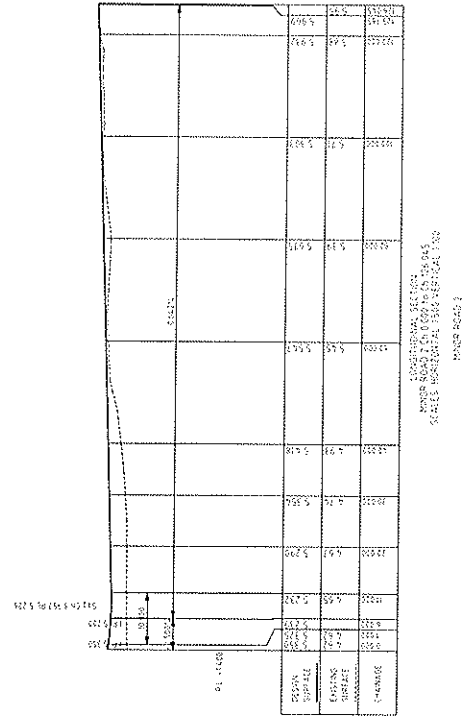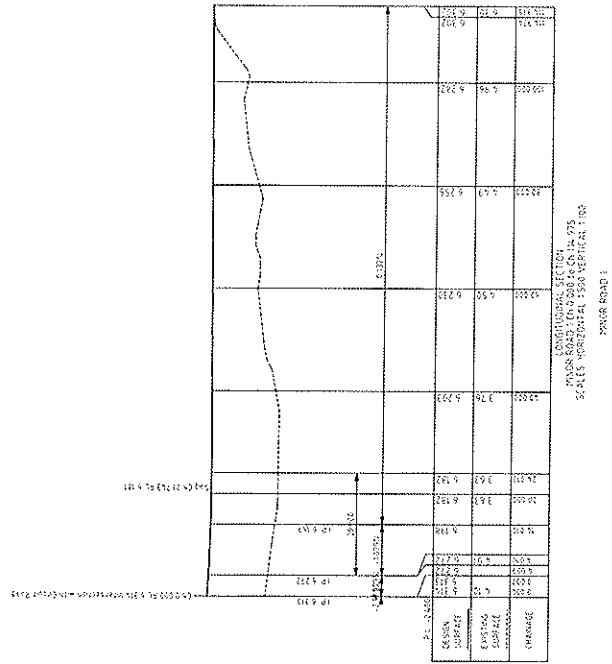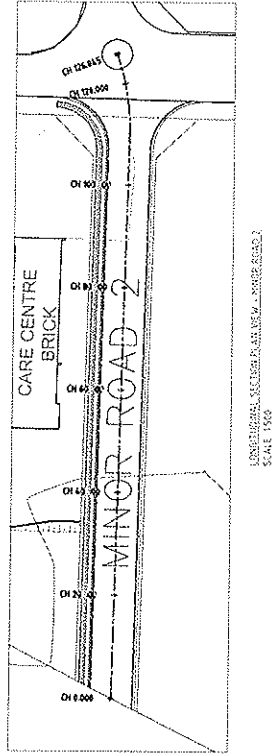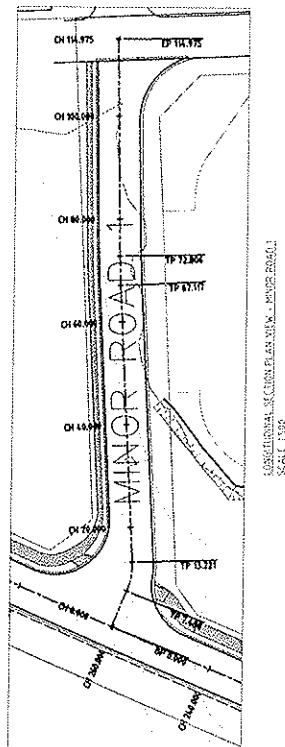

NOT FOR
CONSTRUCTION









barker harle
consulting engineers


PROPOSED COMMERCIAL SUBDIVISION
155 SALAMANDER WAY.
SALAMANDER BAY
PORT STEPHENS COUNCIL

90262	C5	ONE	ONE
-------	----	-----	-----

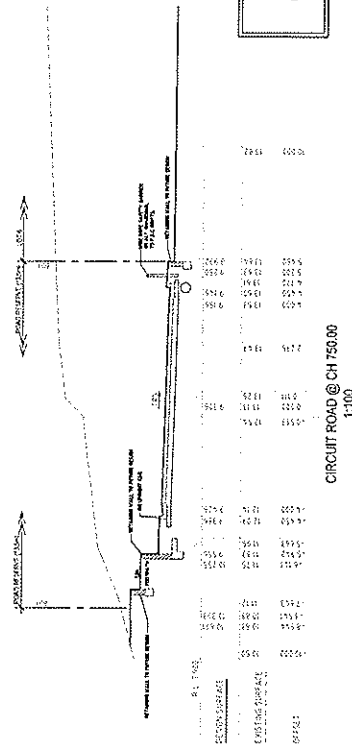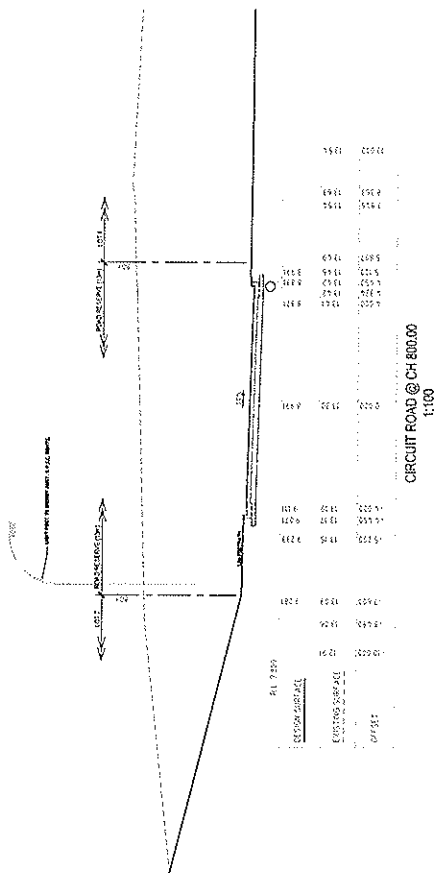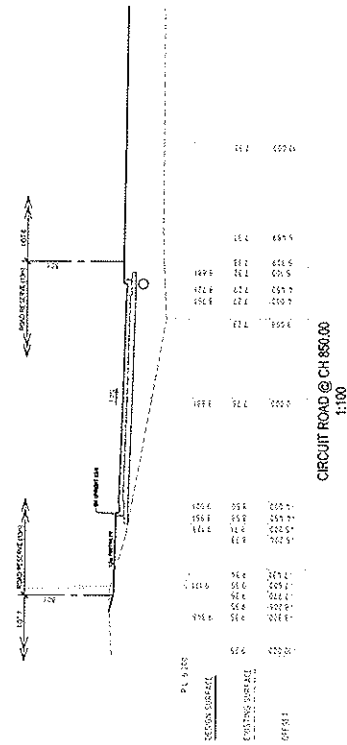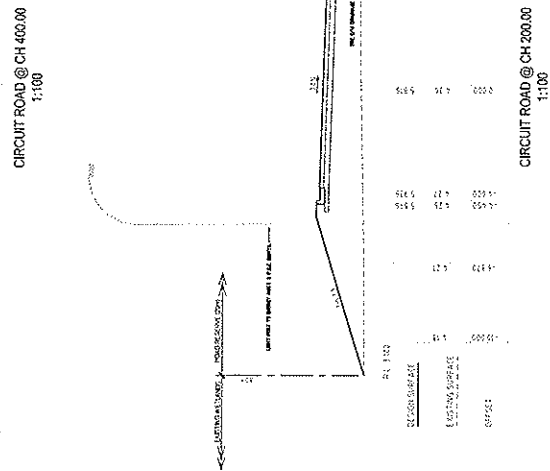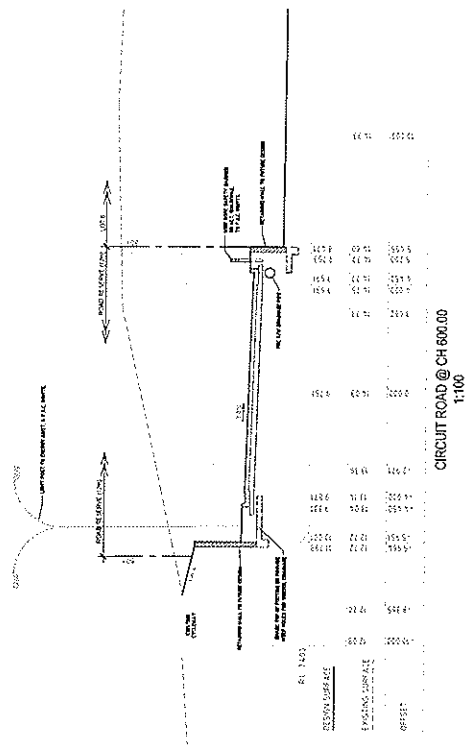

NOT FOR
CONSTRUCTION