



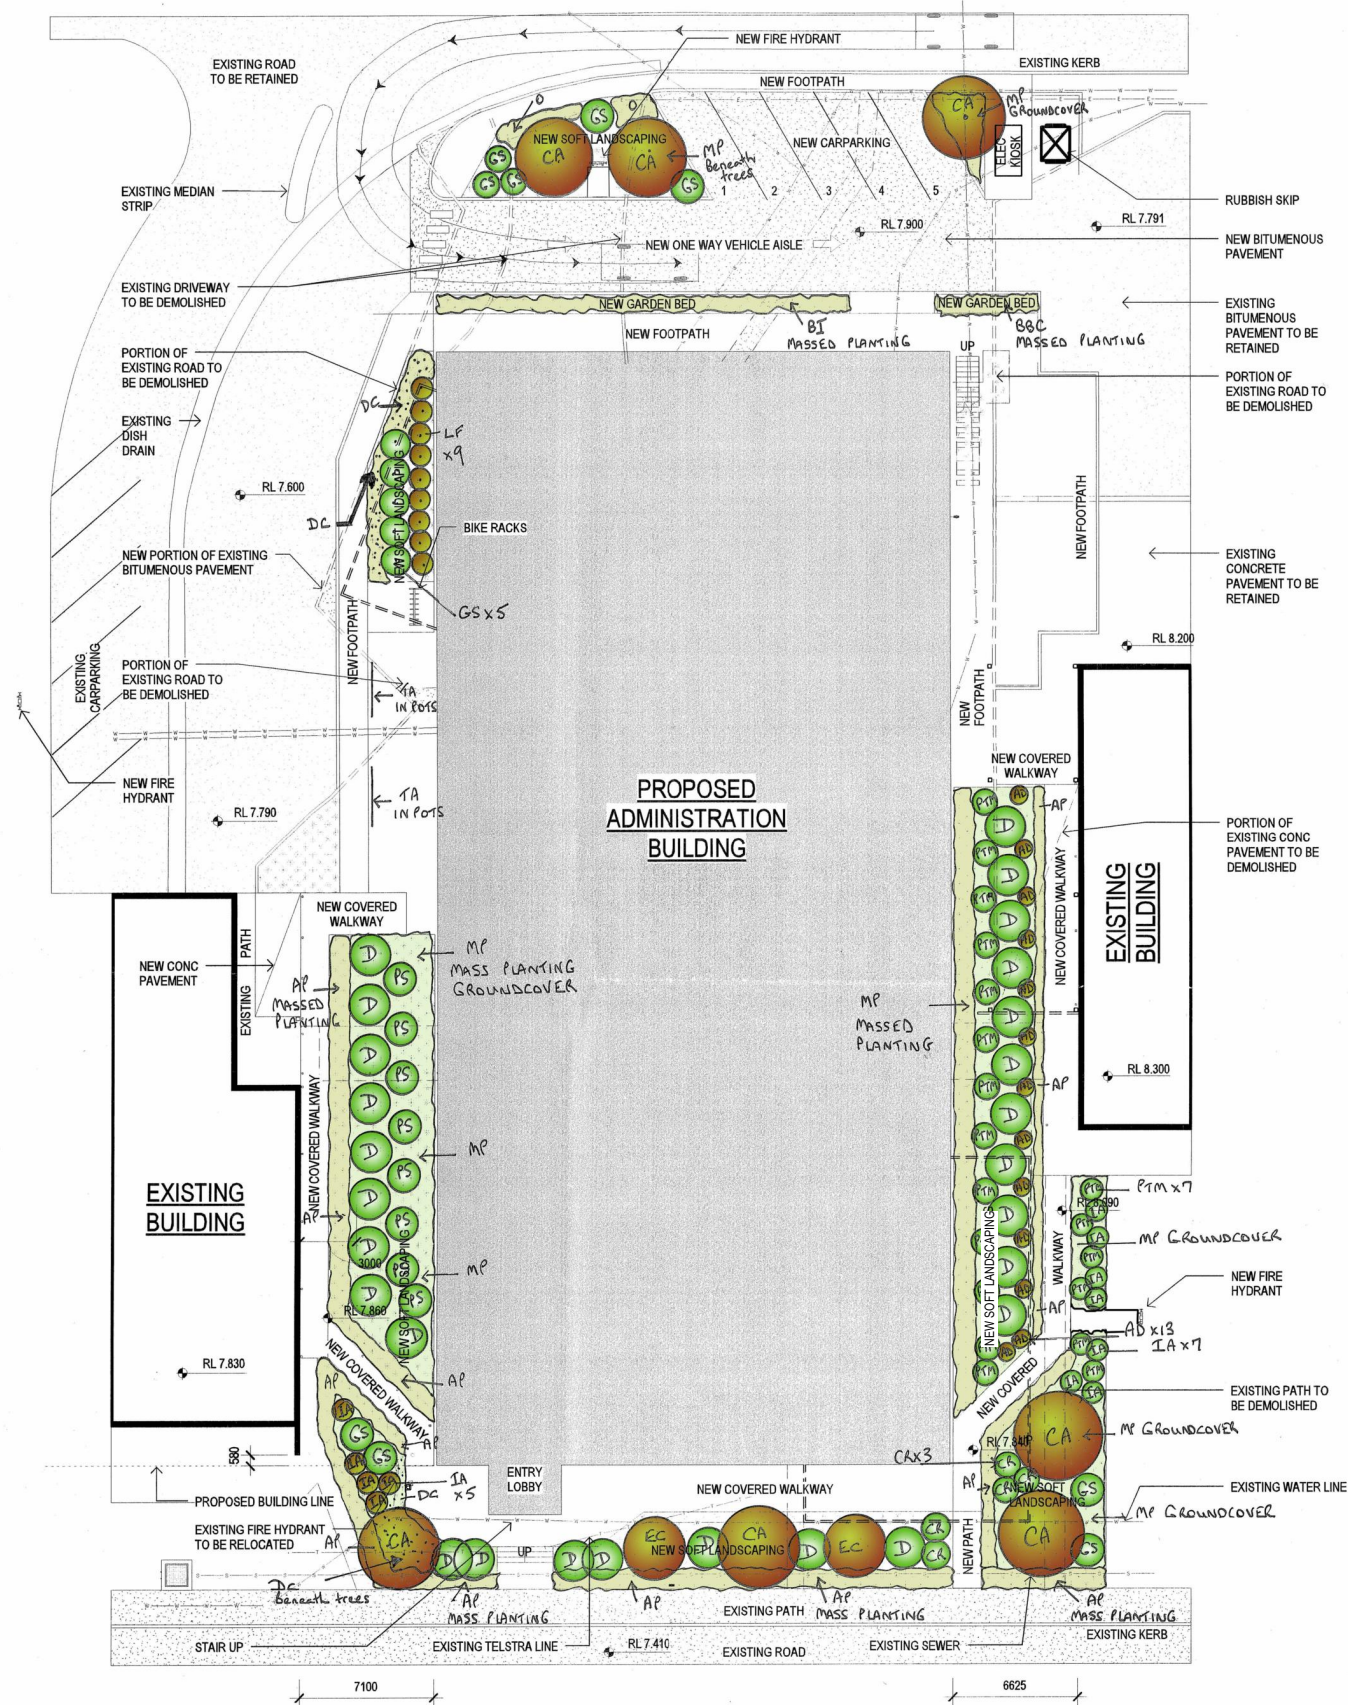

Species List - KCT Building Port Waratah Coal Services						
	Botanical Name	Common Name	Height	Pot Size	Space	Qty
	<u>Trees Evergreen</u>					
EC	<i>Eucalyptus curtisii</i>	Plunket Mallee	4-6m	45 Litres	3m	
CA	<i>Cupaniopsis anacardioides</i>	Tuckeroo	6 to 10m	45 Litres	4m	
	<u>Shrubs</u>					
D	<i>Duranta 'Sheena's Gold'</i>	Sky Flower	3m	5 Litres	2m	
GS	<i>Grevillea 'Superb'</i>	Grevillea	2m	2.5 Litres	1.5m	
AD	<i>Austrorytus dulcis</i>	Mydium	1.5m	5 Litres	1m	
BBC	<i>Banksia spinulosa 'Birthday Candles' Dwarf</i>	Hair pin Banksia Dwarf	50cm	140mm	50cm	
BI	<i>Banksia integrifolia Prostrate</i>	Prostrate Coastal Banksia	50cm	2.5 Litres	50cm	
CR	<i>Correa reflexa</i>	Native Fuschia	1.5/2m	2.5 Litres	50cm	
LF	<i>Lambertia formosa</i>	Mountain Devil	1-2m	5 Litres	1m	
GS	<i>Grevillea sericia</i>	Silky Grevillea	1-2m	2.5 Litres	1m	
IA	<i>Isopogon anemonifolius Upright Plants</i>	Drumstick	1-1.5m	2.5 Litres	1m	
DC	<i>Dianella caerulea</i>	Blue Flag Lilly	1m	Tubestock	50cm	
PTM	<i>Phormium tenax "Merlot"</i>	NZ Flax	1.8m	5 Litres	60cm	
PS	<i>Cordylina Banksii 'Purple Sensation'</i>	Mountain Cabbage Tree	2m	5 Litres	1.5m	
AP	<i>Agapanthus praecox</i>	Lily of the Nile	1m	140mm	50cm	
O	<i>Orthrosanthus multiflorus</i>	Morning Flag	50cm	140mm	60cm	
CM	<i>Clivea minuta Groundcovers</i>	Kaffir Lily	1m	140mm	50cm	
MP	<i>Myoporum parvifolium</i>	Creeping Boobialla	30cm	140mm	1m	
TA	<i>Trachelospermum asiaticum</i>	Star Jasmine	Pots	5 Litres	1m	

NOTE: Garden bed areas to be mulched with 75mm Native "Forest Mulch"

1

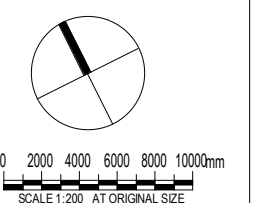

PRELIMINARY

[illegible]