



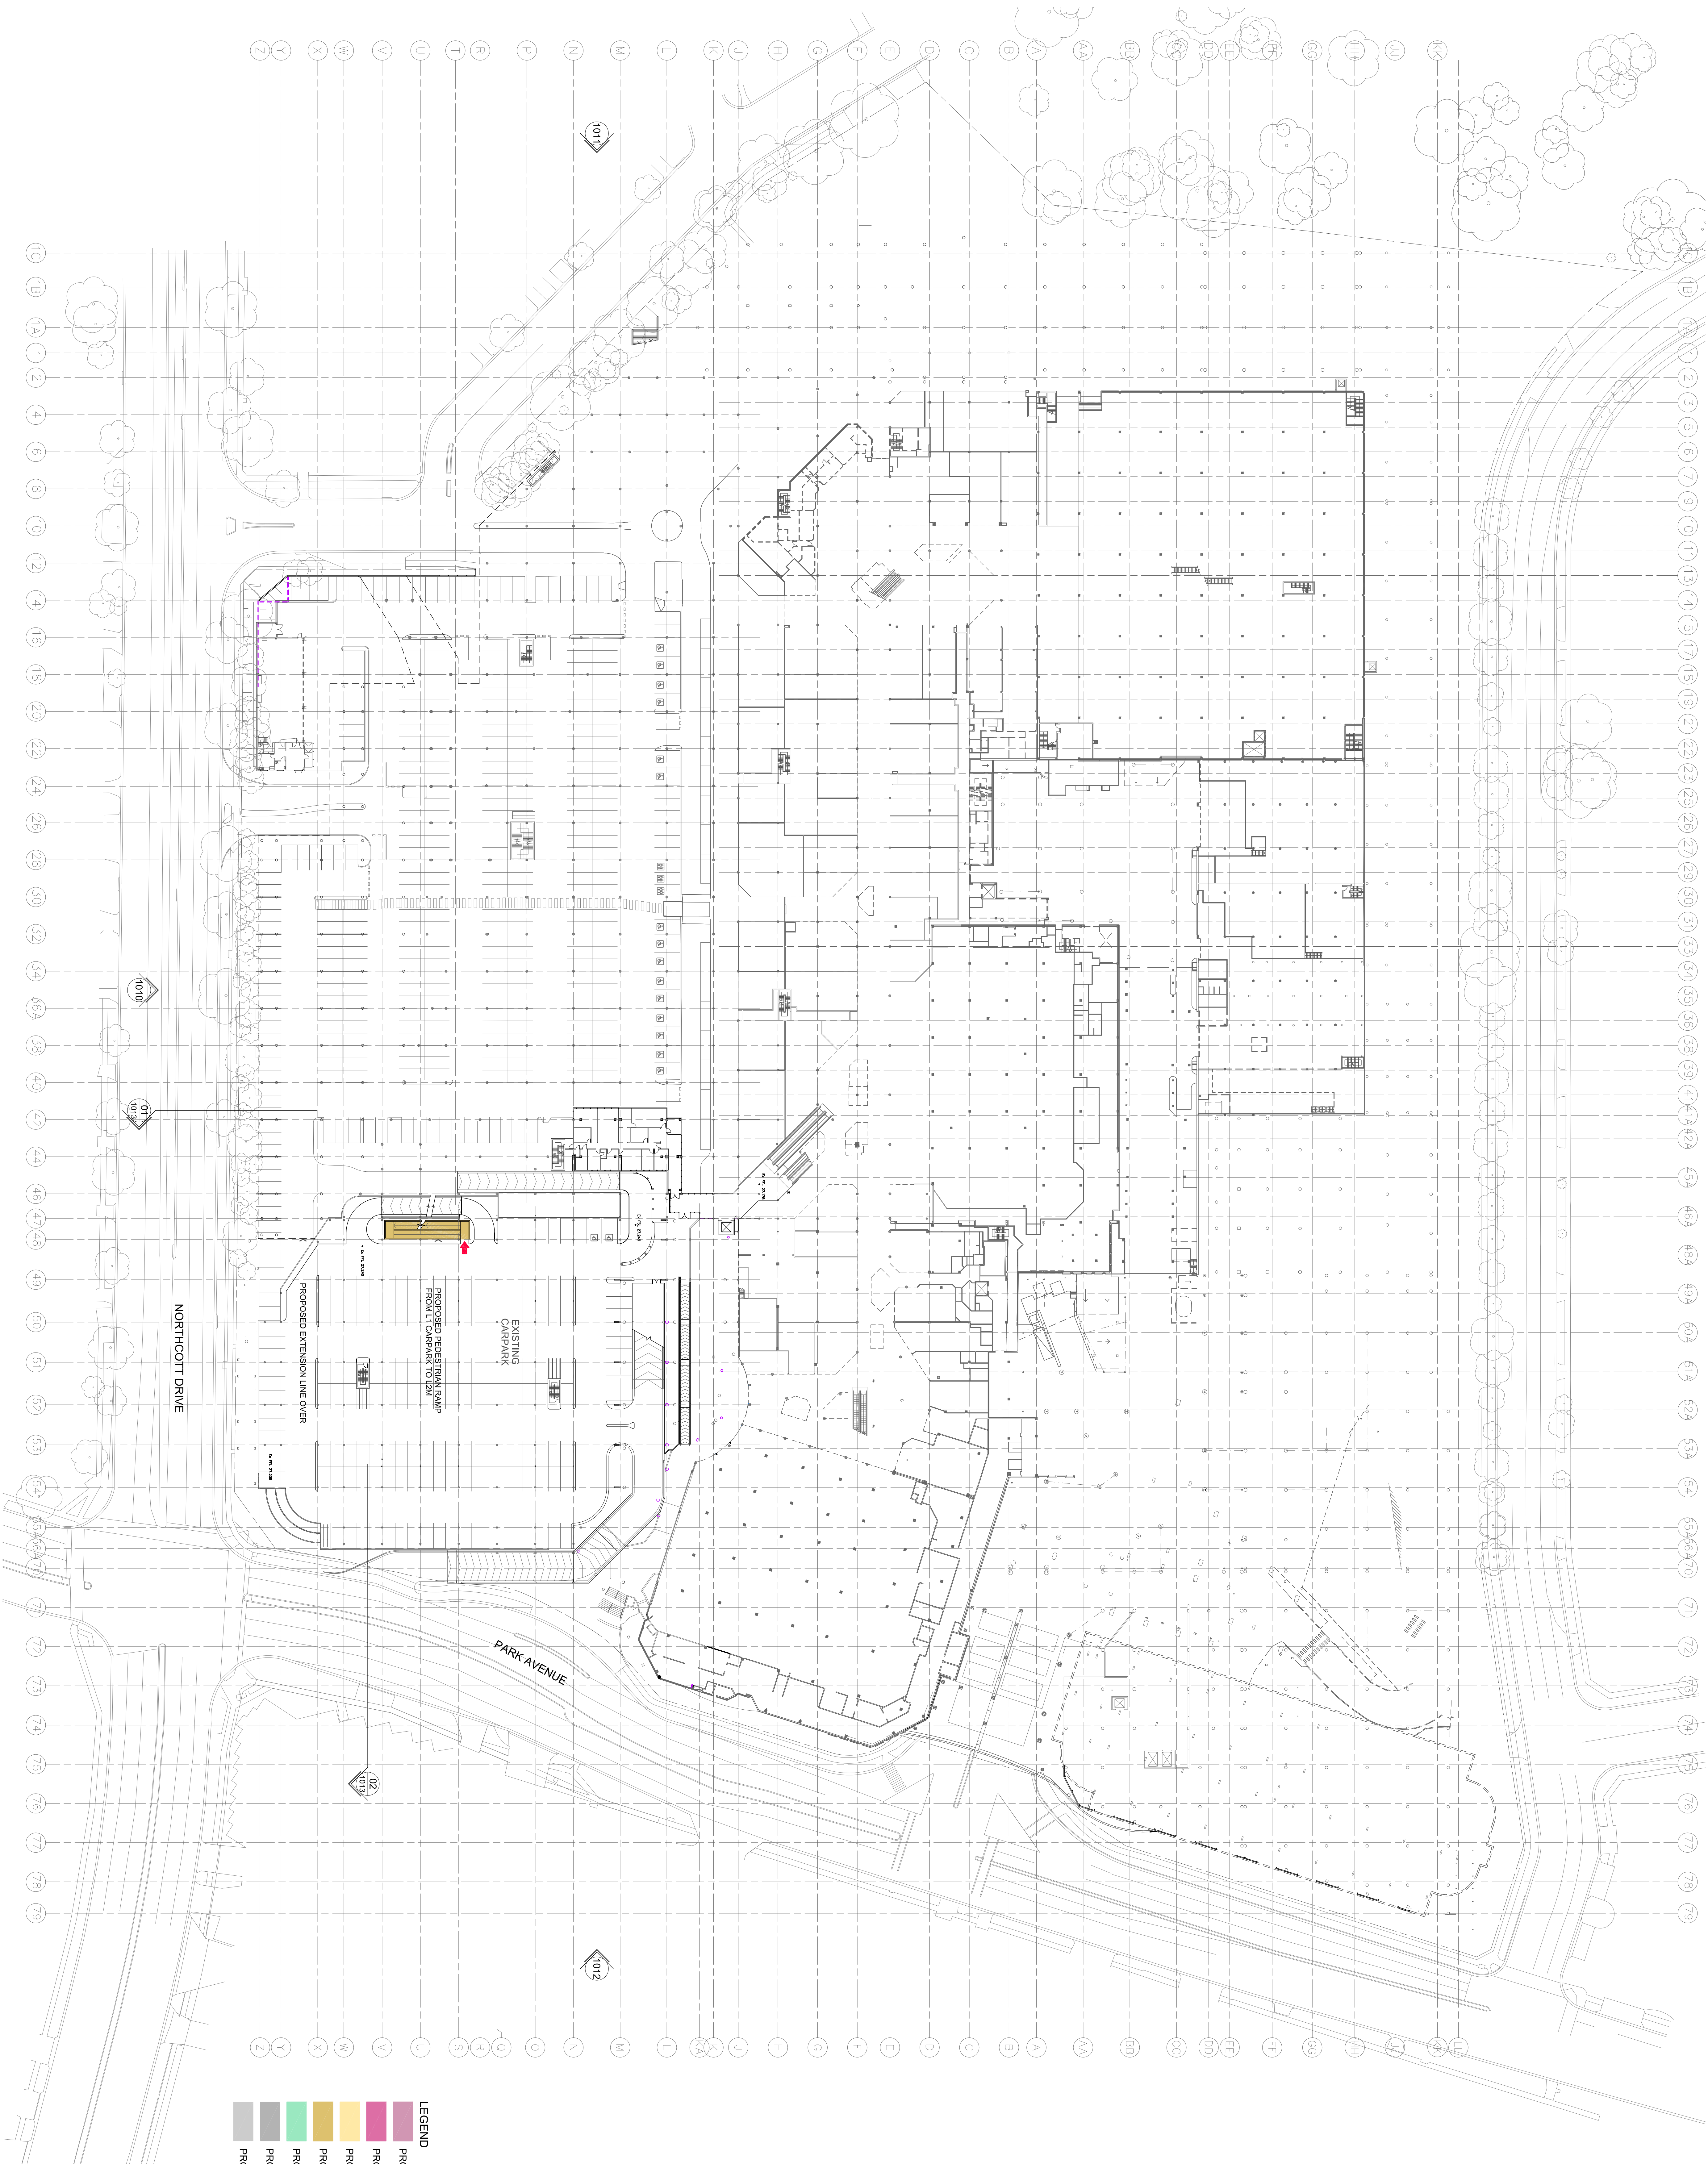

- LEGEND
- PROPOSED RETAIL
 - PROPOSED BOWLING
 - PROPOSED MALL
 - PROPOSED VERTICAL TRANSPORT
 - PROPOSED SERVICE AREAS
 - PROPOSED LOADING
 - PROPOSED CARPARK

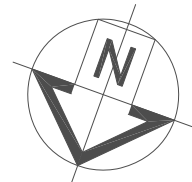

DEVELOPMENT APPLICATION