



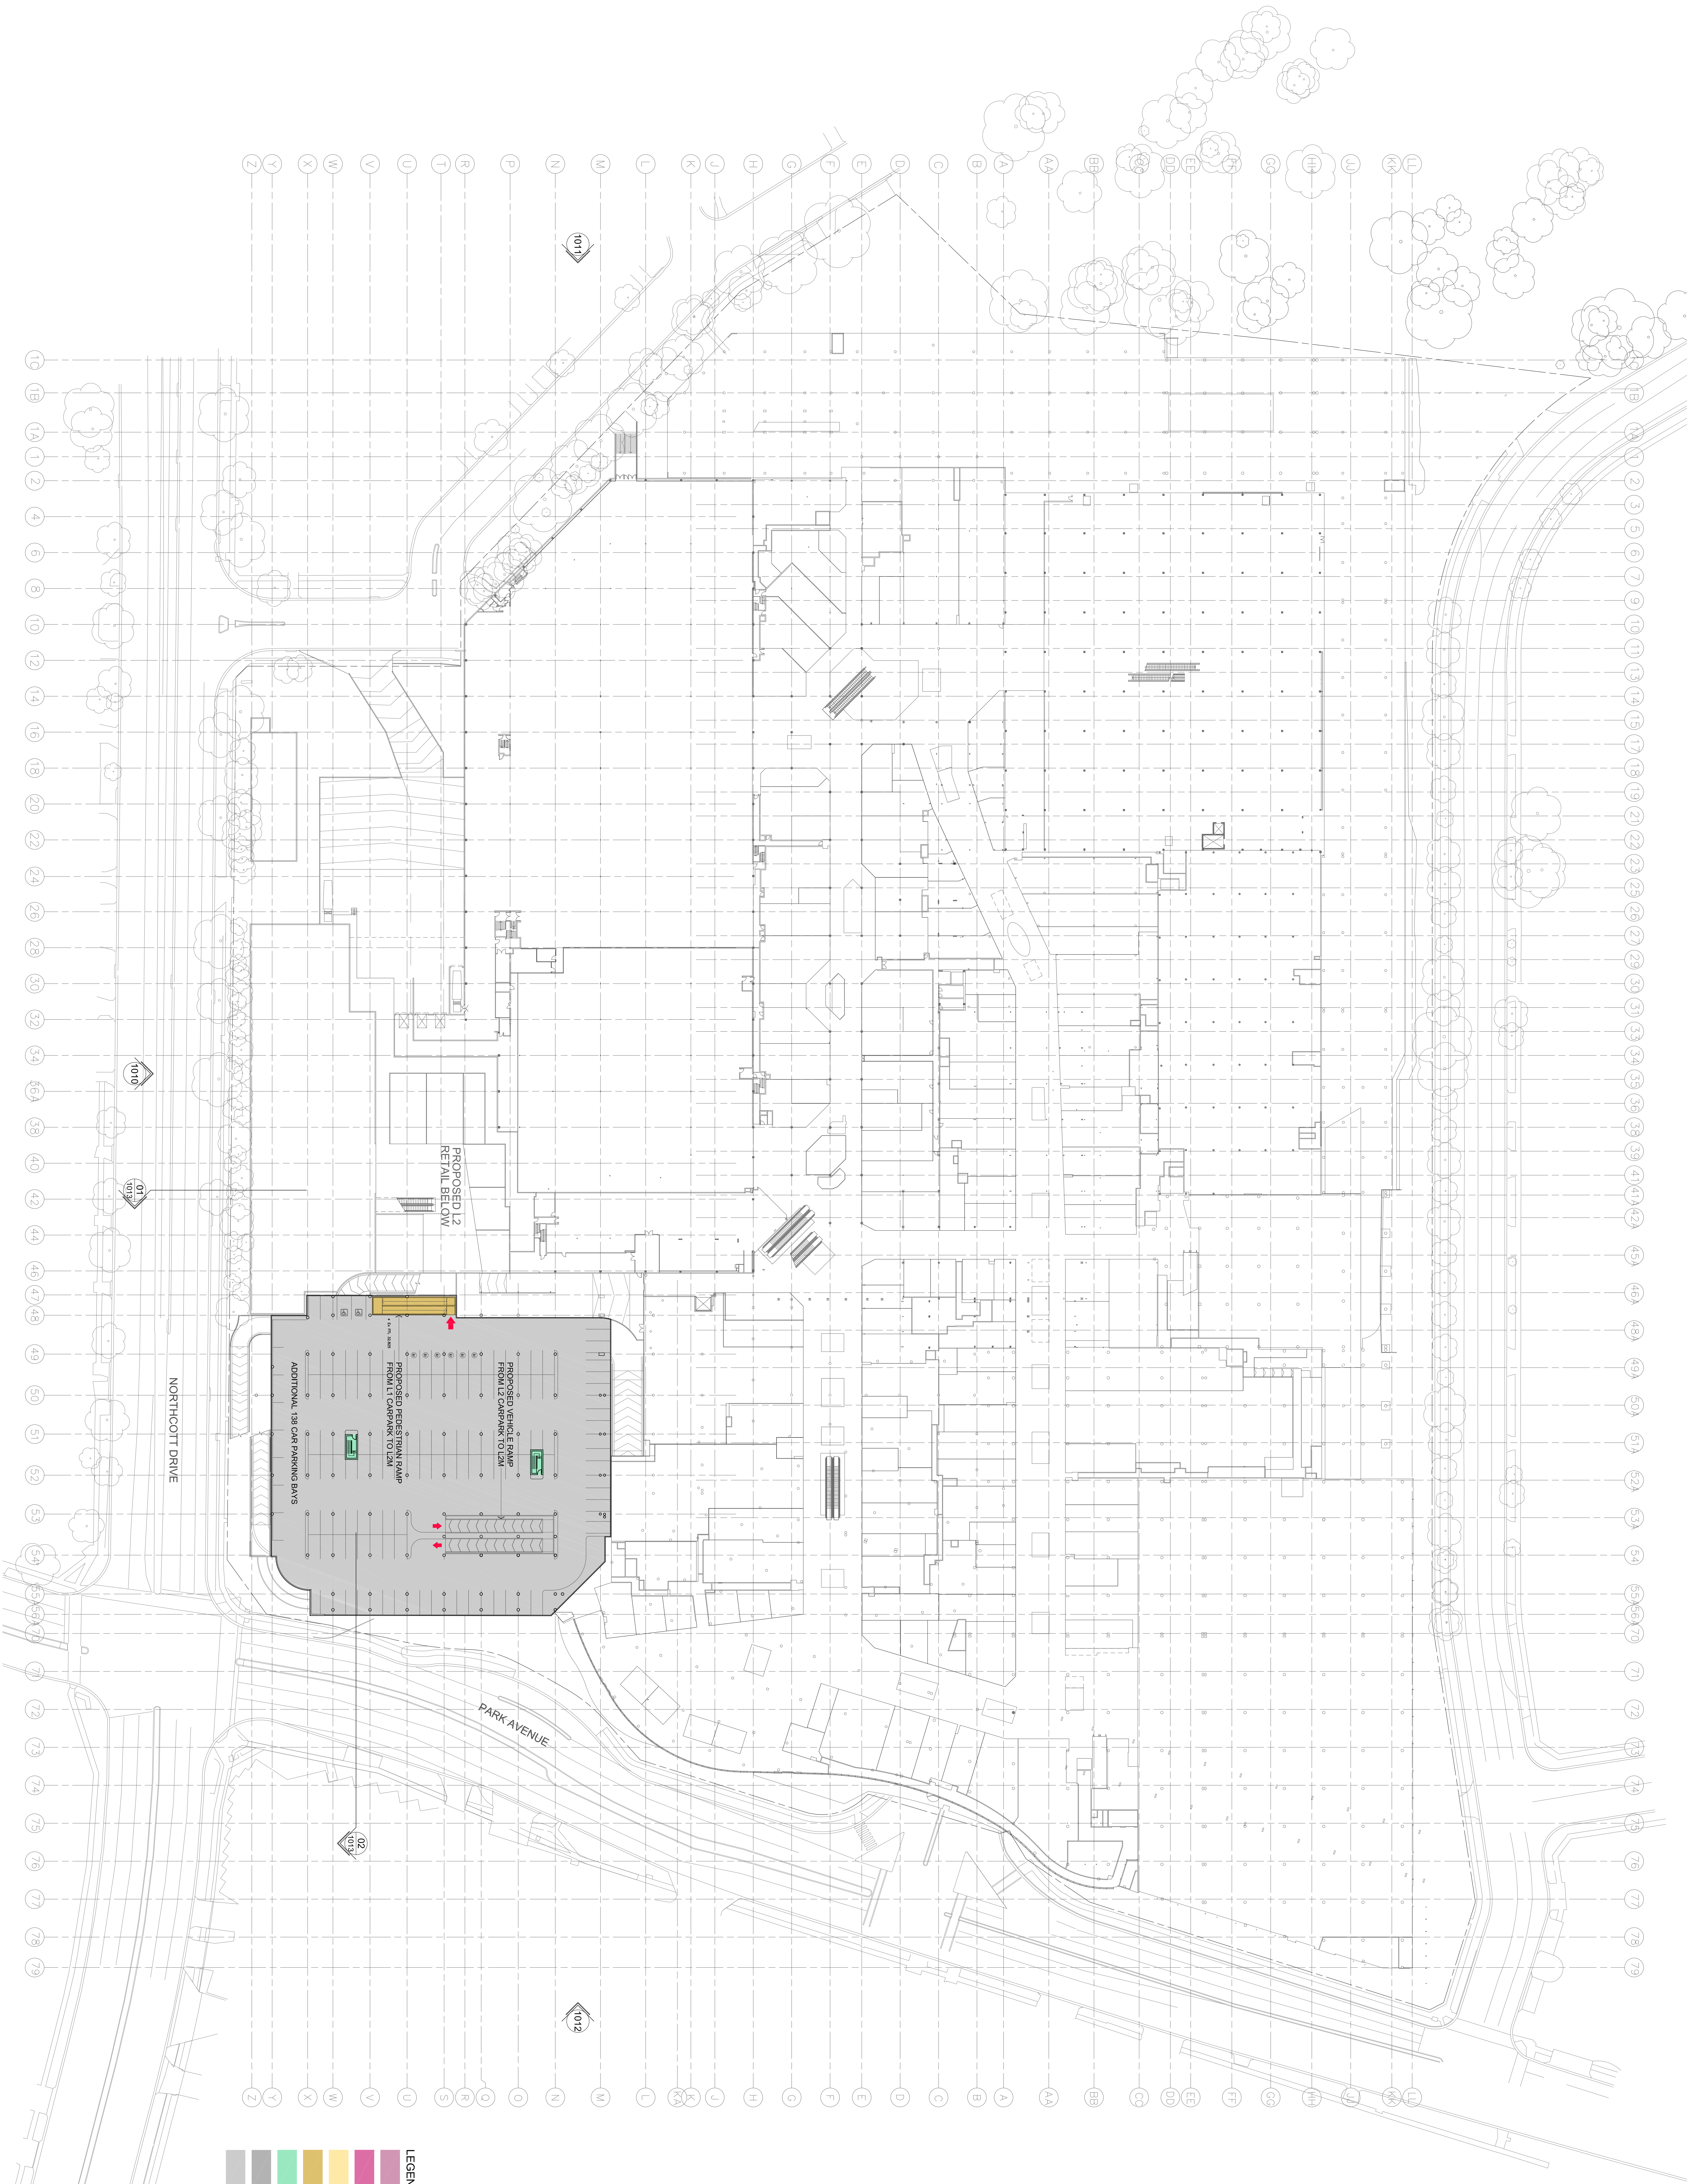

- LEGEND
- PROPOSED RETAIL
 - PROPOSED BOWLING
 - PROPOSED MALL
 - PROPOSED VERTICAL TRANSPORT
 - PROPOSED SERVICE AREAS
 - PROPOSED LOADING
 - PROPOSED CARPARK

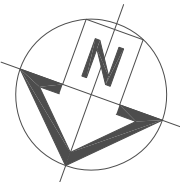

DEVELOPMENT APPLICATION

LEVEL 2 BOWLING - DEVELOPMENT APPLICATION - JULY 2010

LEVEL 2M PLAN

WESTFIELD KOTARA

DATE: 1500
CADA REFERENCE: 13132
DRAWING NO: KO-01.1008 A
DATE: July 2010