



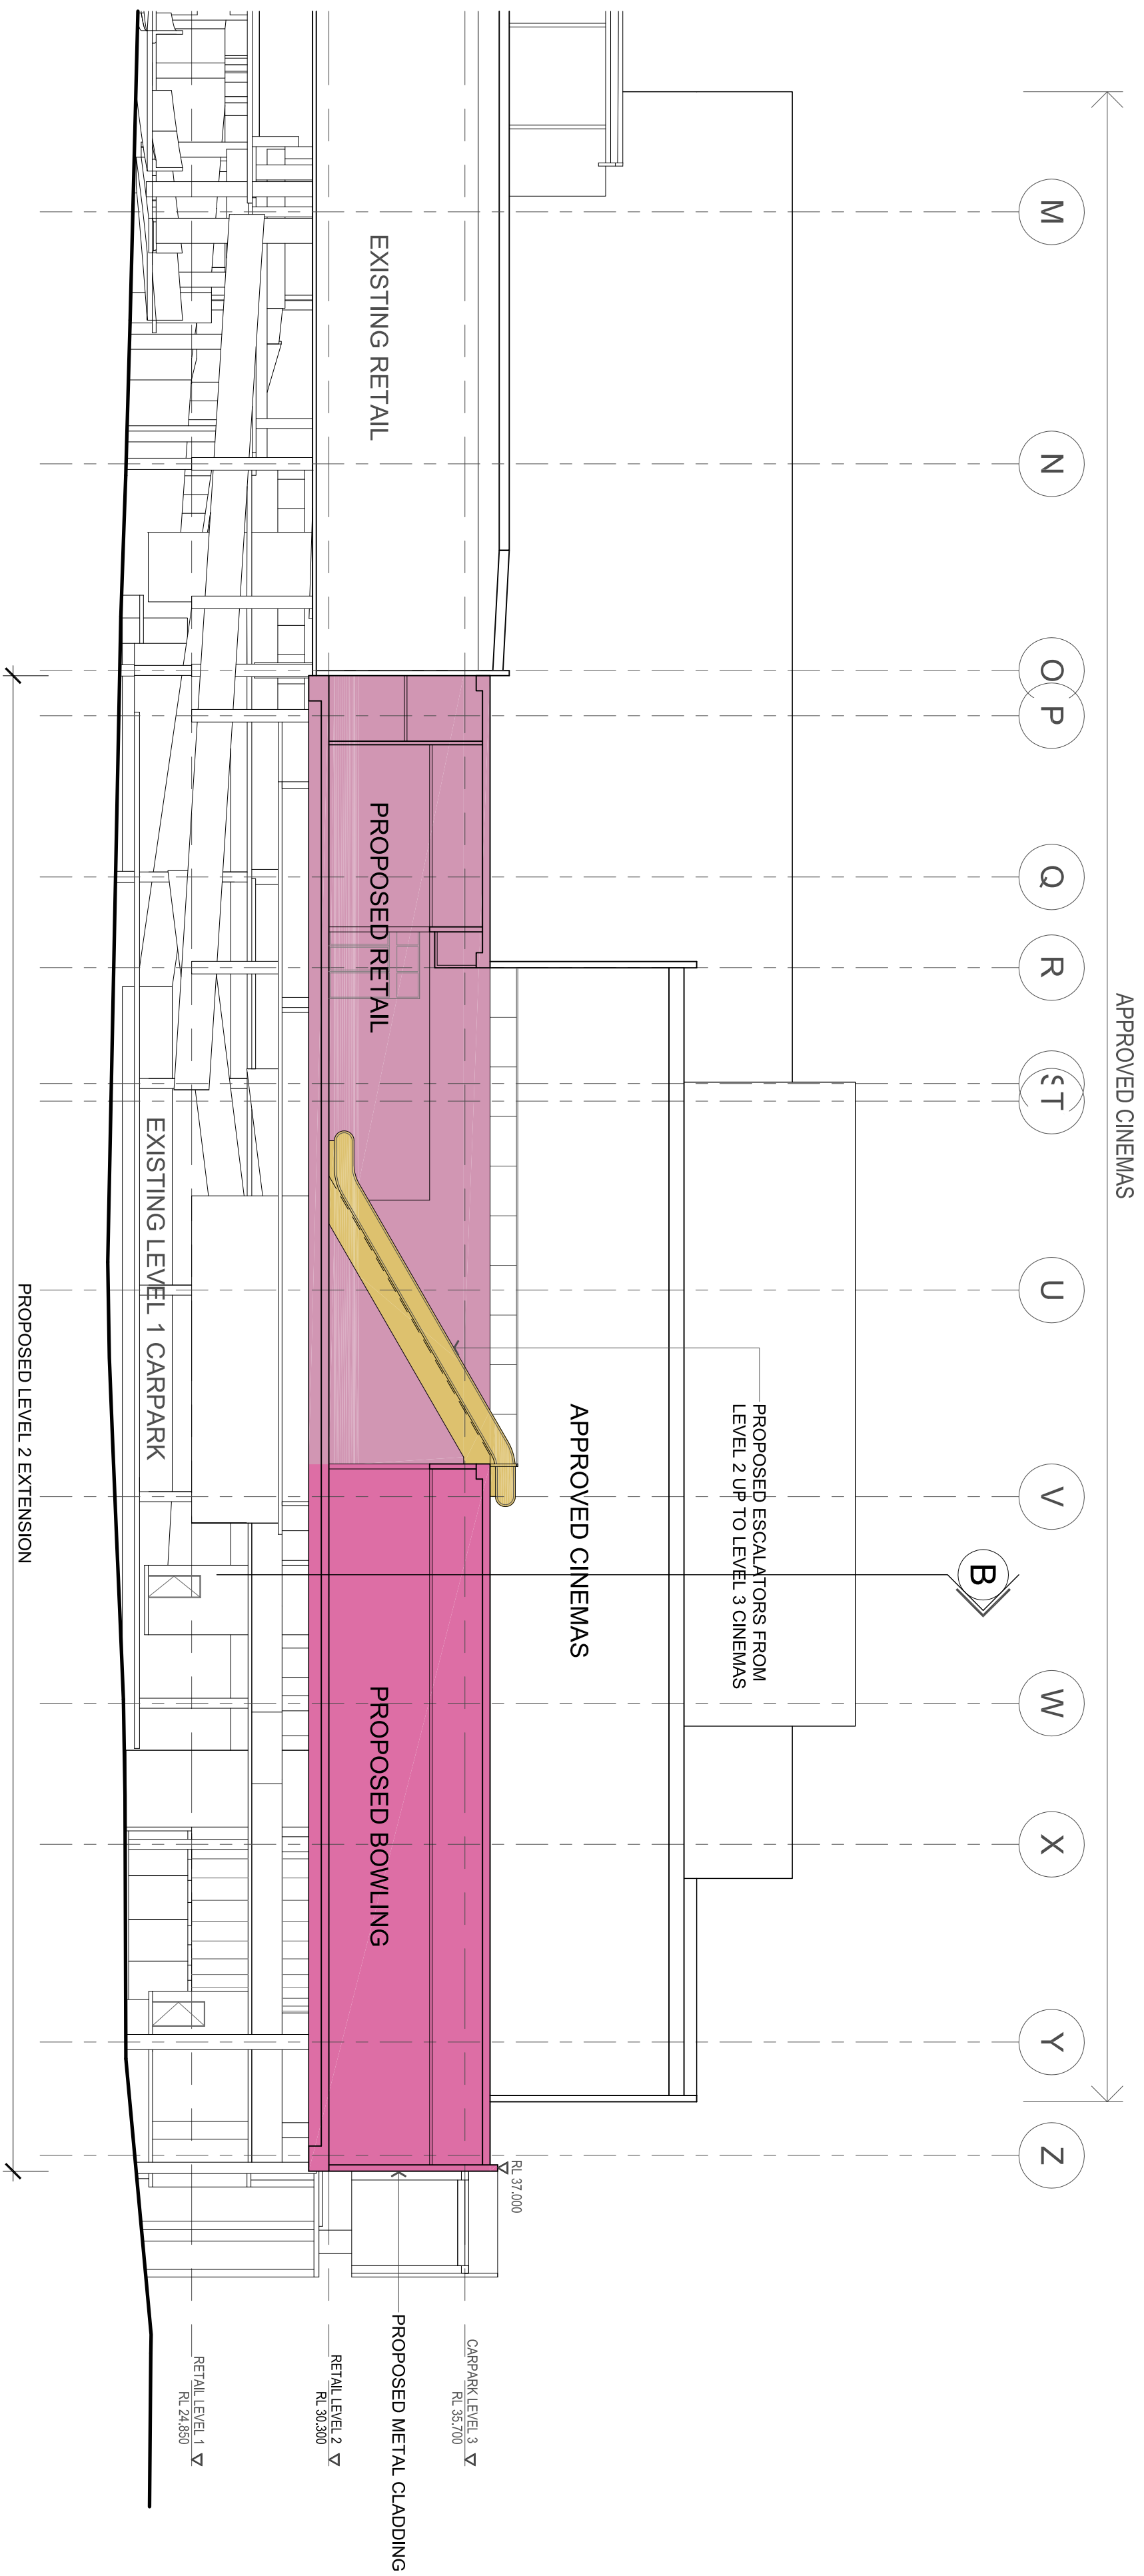

1 SECTION A
1:200

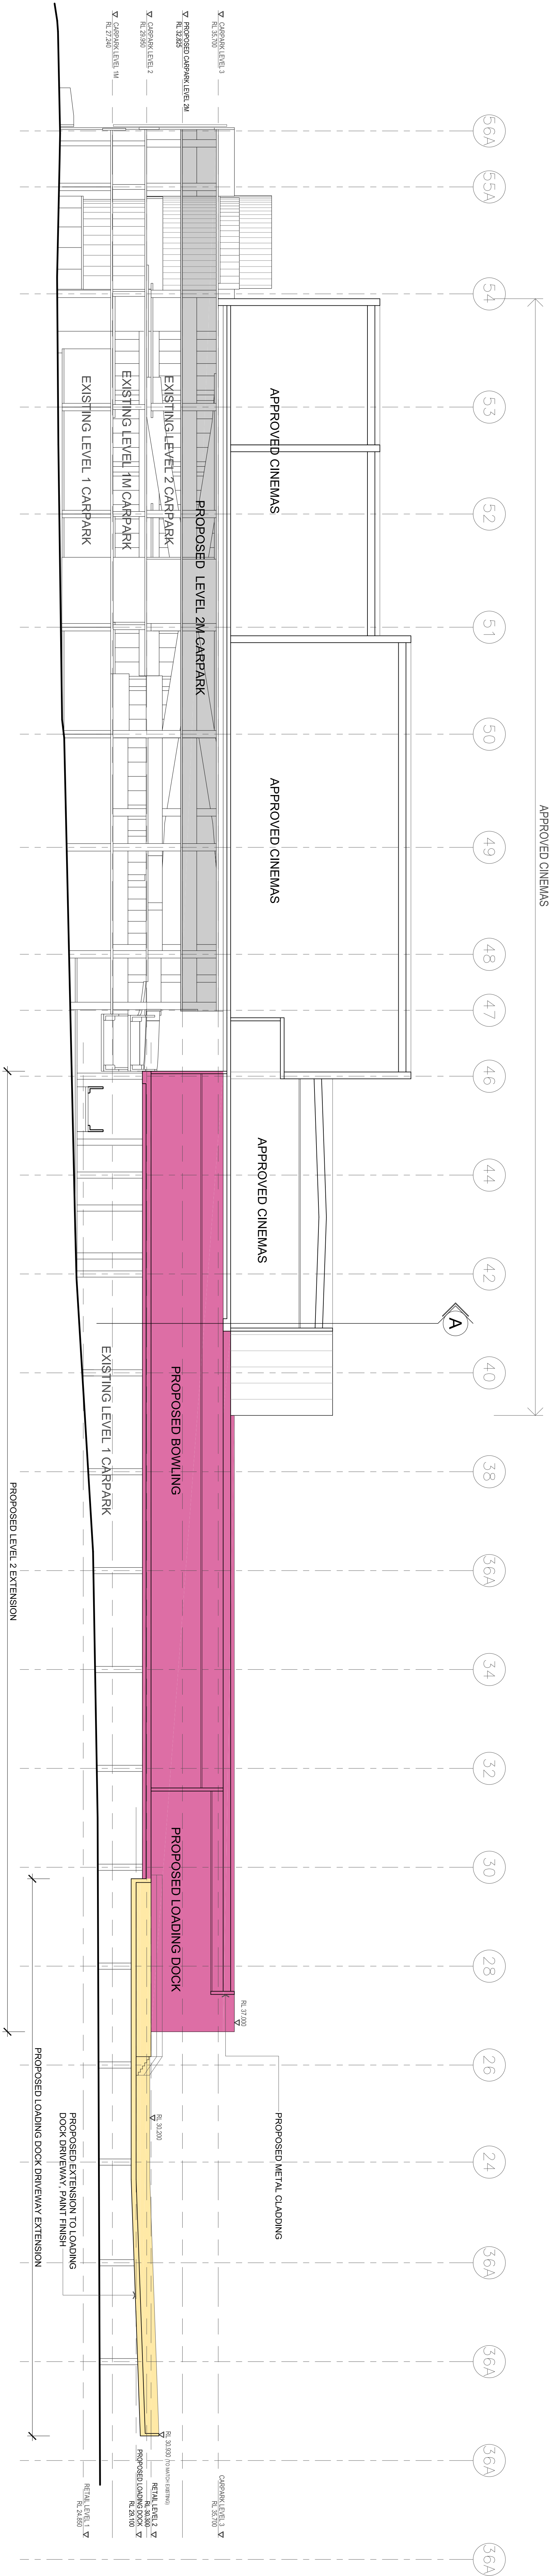

2 SECTION B
1:200

LEVEL 2 BOWLING - DEVELOPMENT APPLICATION - JULY 2010
SECTIONS A & B

WESTFIELD KOTARA

Scale	1:200	13132
City Ref. Reference		
Drawn by	July 2010	Date
Checked by		
KO-01.1013A		

DEVELOPMENT APPLICATION