


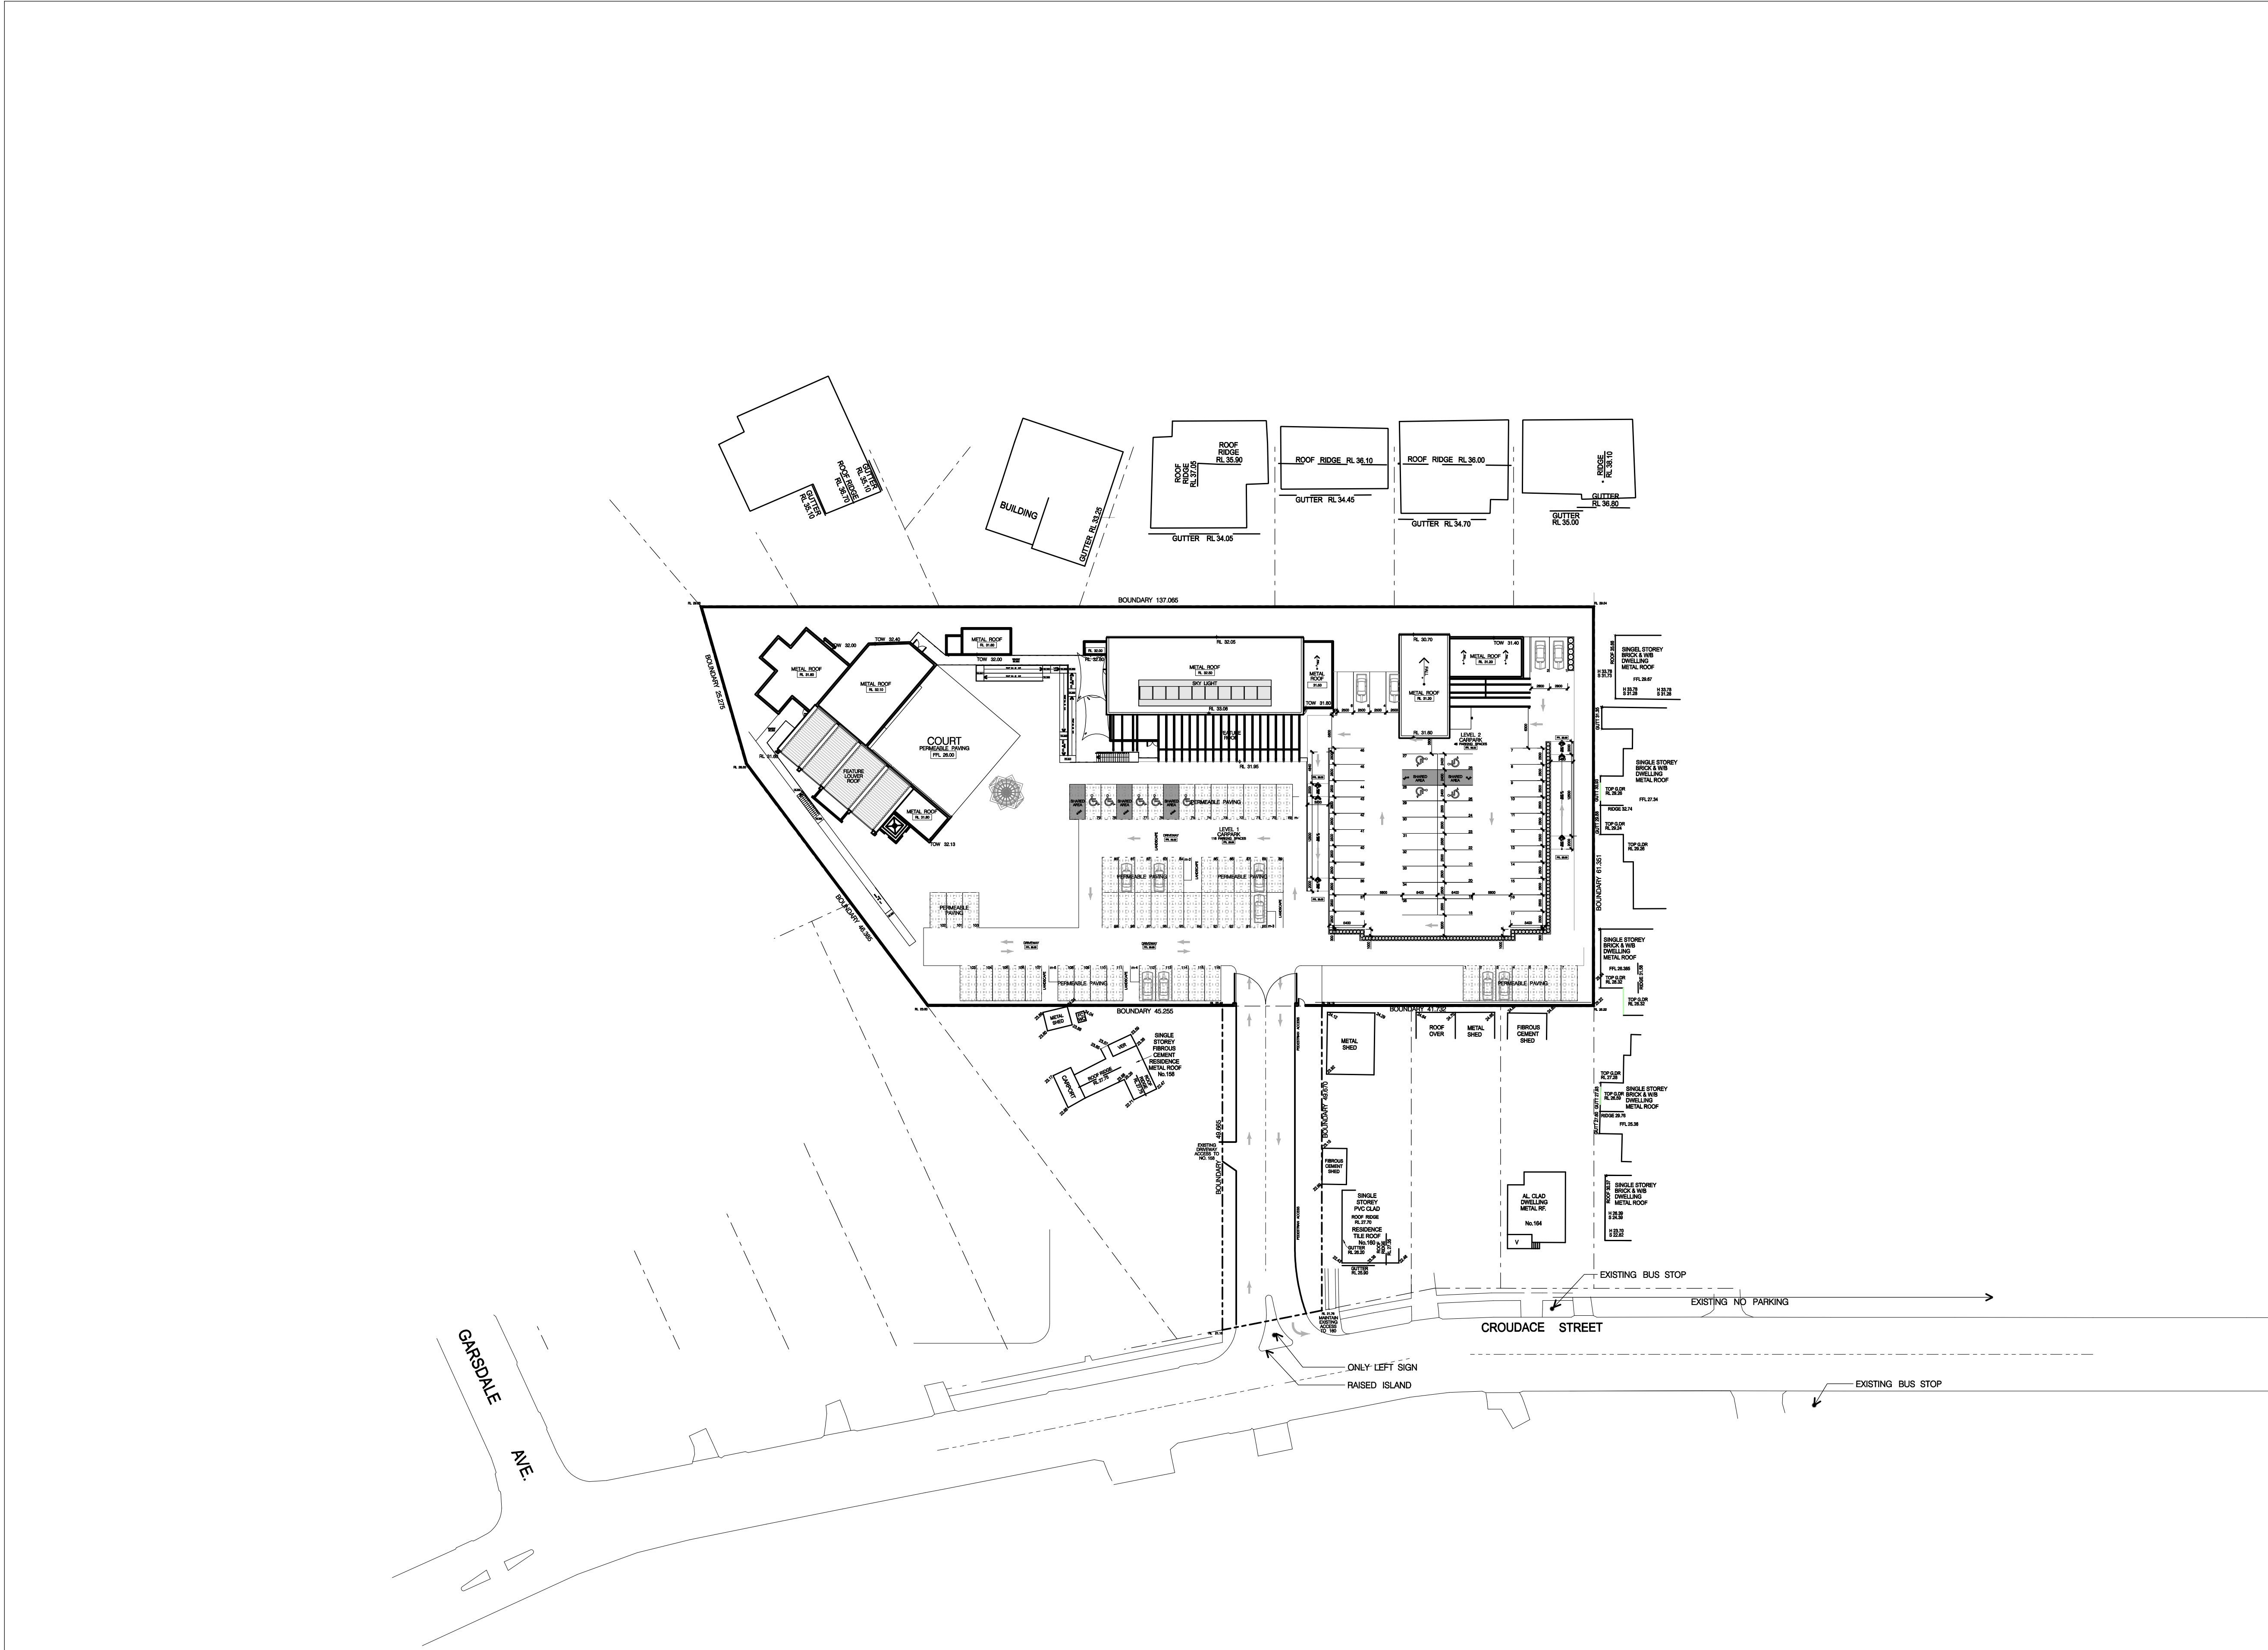

- GENERAL NOTES
1. ALL DIMENSIONS AND SIZES ARE IN MILLIMETRES.
 2. DO NOT SCALE DRAWINGS.
 3. ALL WALL THICKNESSES DIMENSIONED OR NOTED ARE NOMINAL SIZES ONLY.
 4. INFORMATION INDICATED IN THIS DOCUMENT MAY BE CRUCIAL TO THE SAFE AND PROPER FUNCTIONING OF THE PROJECT. DO NOT ALTER ANY ASPECT WITHOUT REFERENCE TO THE ARCHITECT.
 5. READ THIS DRAWING IN CONJUNCTION WITH RELEVANT CONSULTANT DRAWINGS AND SPECIFICATIONS.
 6. INFORM THE ARCHITECT OF ANY DISCREPANCIES.

LEGEND - GENERAL

EXISTING AREAS	UNALTERED
AC	AIR CONDITIONING
AL	ARLOCK
AP	ACCESS PANEL
BCT	BABY CHANGE TABLE
BFW	BUCKET TRAP FLOOR WASTE
BOL	BOLLARD
BTM	BUTYLMER WITH MESH TOPPING
CCF	COMPRESSED FIBRE CEMENT
CG	CORNER GUARD
CJ	CONTROL JOINT
CON	CONCRETE FINISH
COS	CONCRETE ON SITE
CPT	CARPET
CRW	COOL ROOM WALL
CTH	CANVAS / SAILCLOTH
CWP	CHAIN WIRE MESH
DO	DRAINAGE OUTLET
DP	DOWNPIPE
DPC	DAMP PROOF COURSE
DPS	DOWNPIPE AND SUMP
DWE	DISHWASHER EXHAUST
ELP	EXISTING DOWNPIPE
EFL	EXISTING FLOOR LEVEL
EXP	EXPANSION JOINT
ESC	EXISTING STEEL COLUMN
EUP	EPOXY FINISH
FC	FIBRE CEMENT
FLL	FINISHED CEILING LEVEL
FD	FIRE DOOR
FPL	FINISHED FLOOR LEVEL
FH	FIRE HYDRANT
FHR	FIRE HOSE REEL
FE	FIRE EXTINGUISHERS
FP	FIRE INDICATOR PANEL
FNC	FREE METAL POOL FENCE
FW	FLOOR WASTE
GL	GLAZING
GMS	GALVANISED MILD STEEL
HWU	HOT WATER UNIT
KE	KITCHEN EXHAUST
MAT	METAL DECK ROOF
MD	METAL DECK ROOF
MJ	MOVEMENT JOINT
PAW	PAVING
PC	POWDERCOAT
PLY	PLY / SOFT LANDSCAPE
PR	PROTECTION RAIL
RWH	RAIN WATER HEAD
SC	STEEL COLUMN
SPL	STRUCTURAL FLOOR LEVEL
SPW	SEALED FLOOR WASTE
SS	STAINLESS STEEL
SSH	SECURITY SHUTTERS
SSG	STAINLESS STEEL GRATE
SSH	STAINLESS STEEL HANDRAIL
TD	TUNDRY
TE	TOILET EXHAUST
TL	TILING
TBR	TIMBER BUFFER RAIL
TMB	TIMBER
TW	TACTILE WARNING INDICATOR
U/SR	UNDERSIDE OF ROOF
VP	VENT PIPE
WPM	WATERPROOF MEM
WS	WALL STIFFENER

LEGEND

	NEW LEVEL
	EXISTING LEVEL
	NEW SPOT LEVELS
	EXISTING SPOT LEVELS

LEGEND - WALL CODES

IS 2	MASONRY TYPE AS FOLLOWS
IS	NOMINAL WIDTH IN CENTIMETRES
IS	MASONRY FRL
FRL CODES	
0	0/0/0
1	60/60/60
2	100/100/100
3	180/180/180
15	90/90/90
20	180/180/180

GRAPHICS	
BLK	BLOCKWORK
BRK	BRICKWORK
RC	REINFORCED CONCRETE
SW	STUO WALL PAINT FINISH
EXST	EXIST COOLROOM PANEL
CRW	COOLROOM PANELS
CPI	COOLROOM PANEL WALL
GL	GLAZED WALL
EXST	EXISTING WALLS
DEM	DEMOLISHED
EL	ELEMENT'S OVER
ATM	AIR-TIGHT MASONRY
FH	FULL HEIGHT

A2	ISSUED FOR AUTHORITY APPROVAL	18/02/2011
A1	ISSUED FOR AUTHORITY APPROVAL	28/07/2010
Issue	Amendment	Date
Drawing Status:		
AUTHORITY APPROVAL		
Designed By:	NAME SURNAME	
Checked By:		

Project Title	Location	Project No.
PROPOSED MOSQUE & COMMUNITY FACILITIES	158A 164 CROUDACE ROAD ELERMORE VALE 2287	20080106
Scale:	1:500 @A1, 1:1000 @A3	
Printed By:	FILE/ABREVS	
Date Printed:	18/02/2011	
Issue:	A-010	A2