


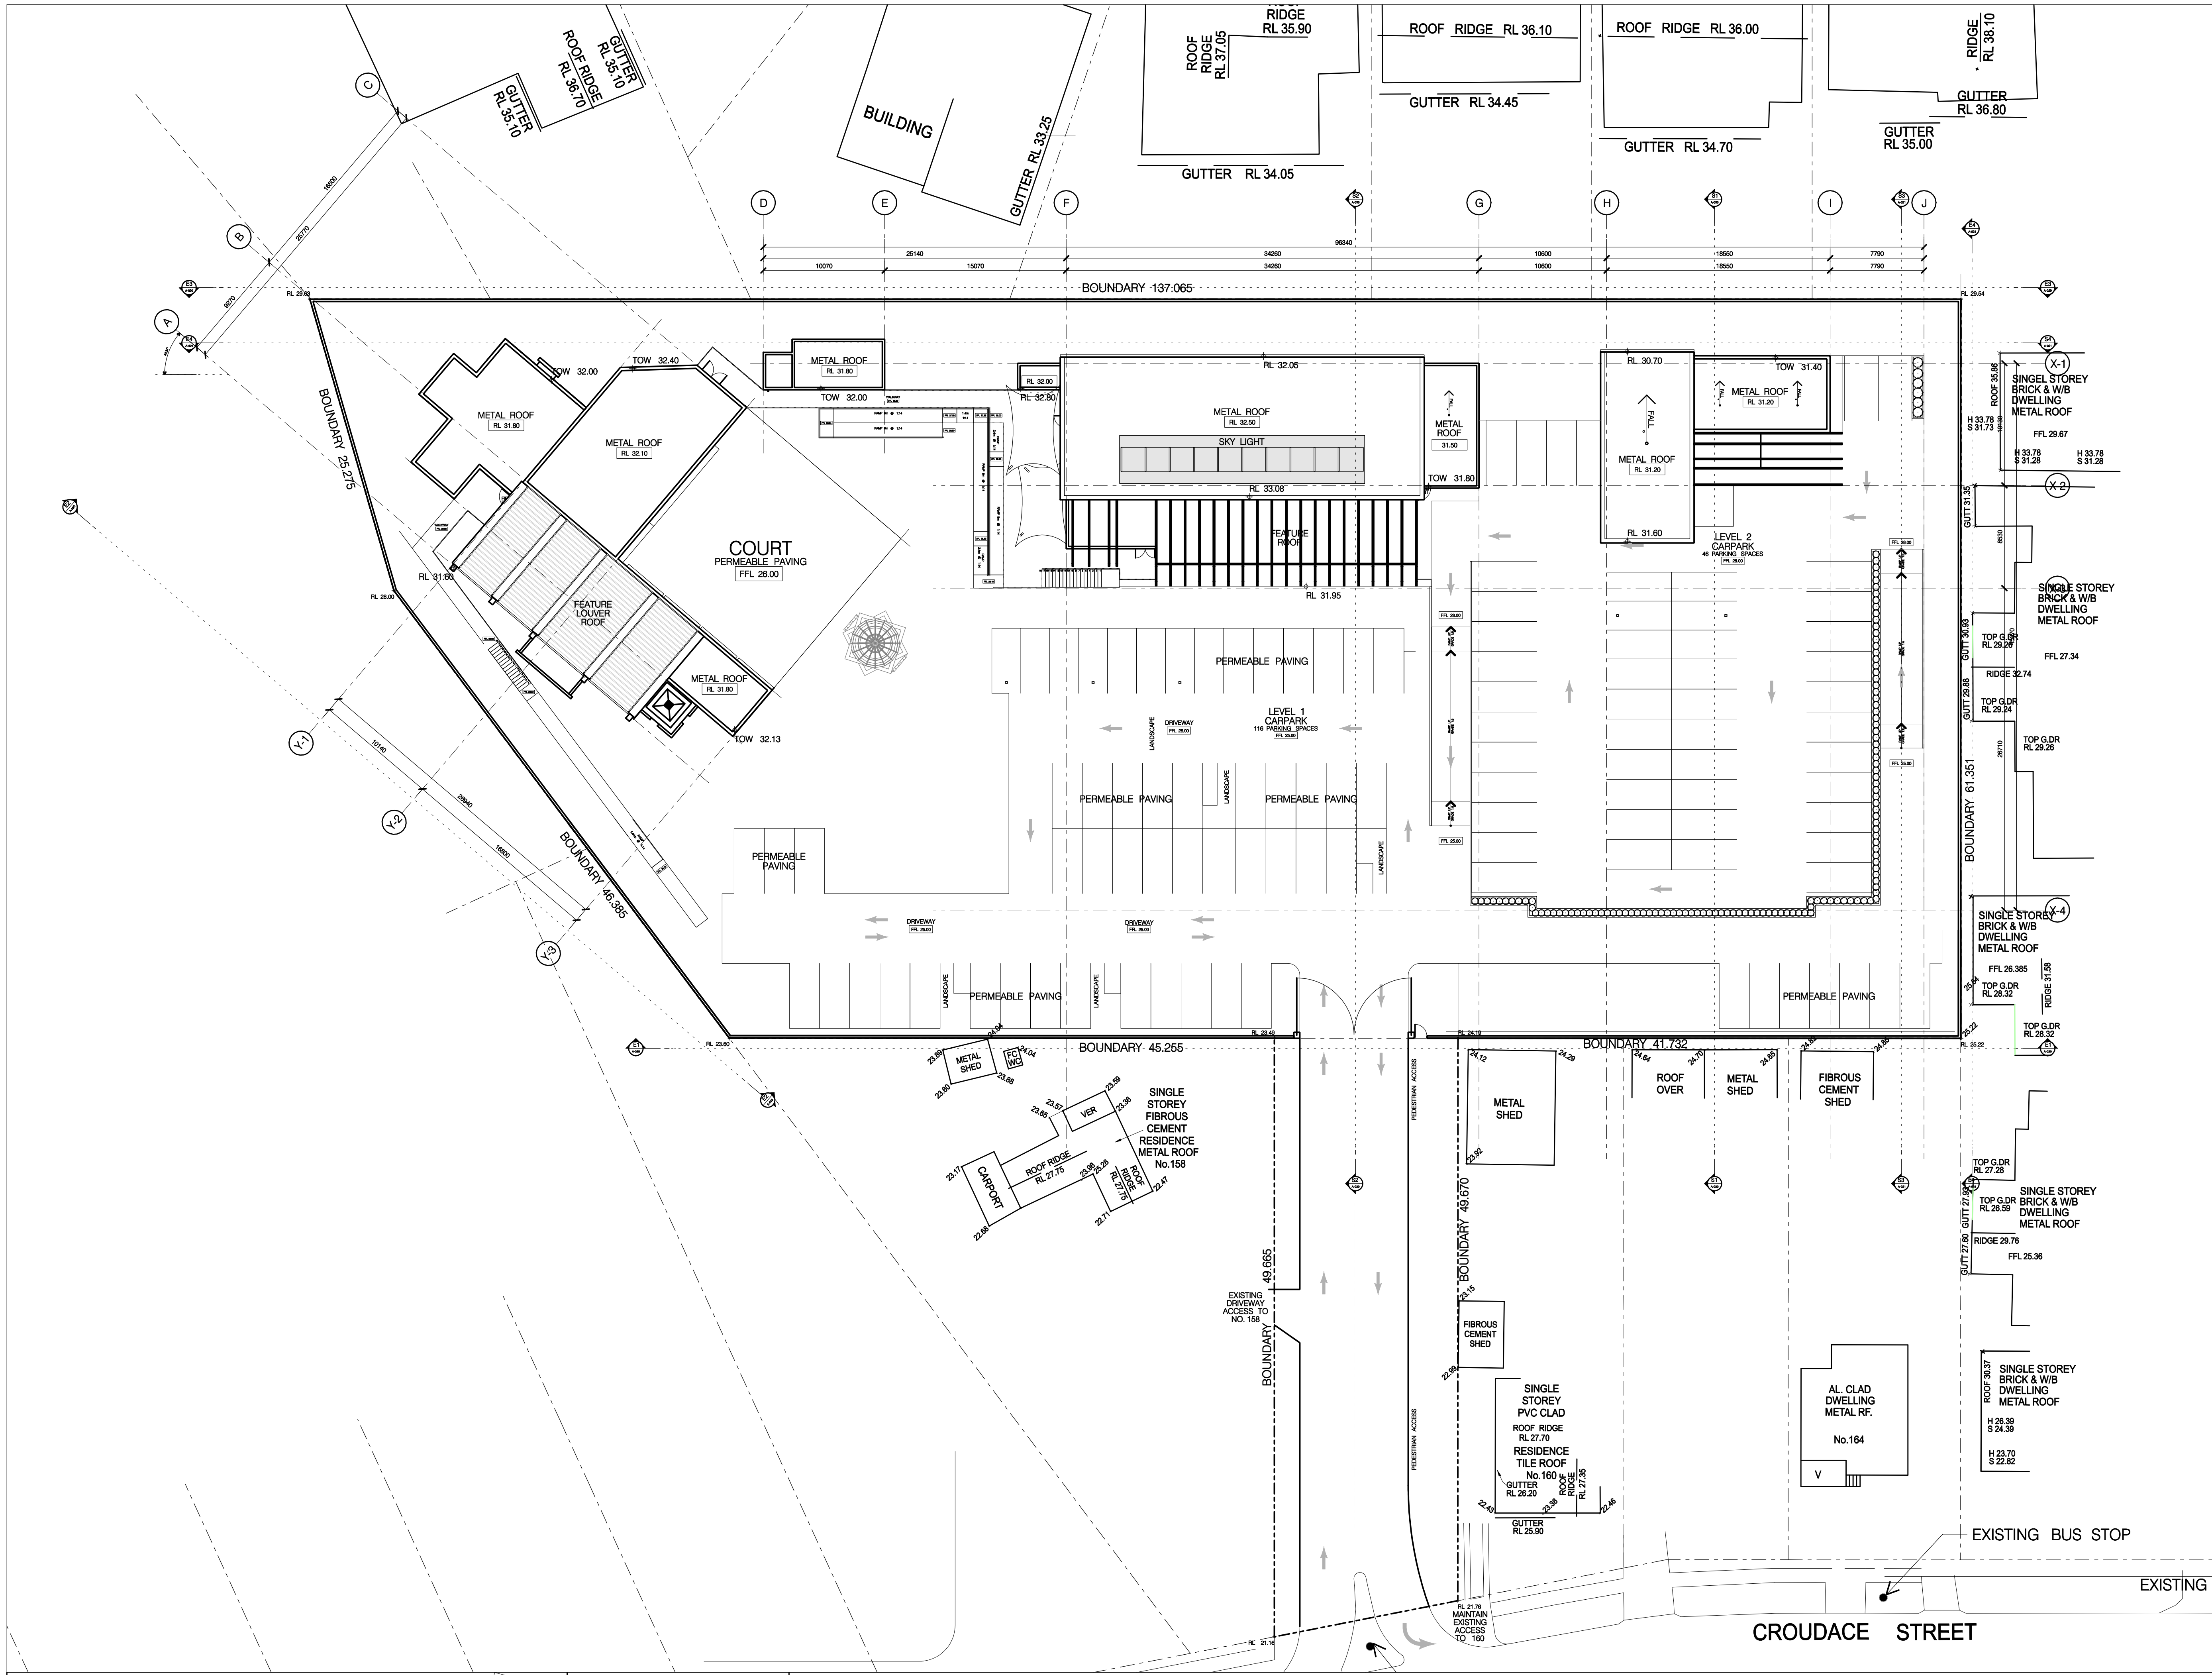

- GENERAL NOTES
1. ALL DIMENSIONS AND SIZES ARE IN MILLIMETRES.
 2. DO NOT SCALE DRAWINGS.
 3. ALL WALL THICKNESSES DIMENSIONED OR NOTED ARE NOMINAL SIZES ONLY.
 4. INFORMATION INDICATED IN THIS DOCUMENT MAY BE CRUCIAL TO THE SAFE AND PROPER FUNCTIONING OF THE PROJECT. DO NOT ALTER ANY ASPECT WITHOUT REFERENCE TO THE ARCHITECT.
 5. READ THIS DRAWING IN CONJUNCTION WITH RELEVANT CONSULTANT DRAWINGS AND SPECIFICATIONS.
 6. INFORM THE ARCHITECT OF ANY DISCREPANCIES.

LEGEND - GENERAL

EXISTING AREAS	UNLISTED
AL AIR CONDITIONING	FP FIRE INDICATOR PANEL
AP ACCESS PANEL	FPC PREF METAL POOL FENCE
BCT BABY CHANGE TABLE	FW FLOOR WASTE
BUW BUCKET TRAP FLOOR WASTE	GL GLAZING
BOL BOLLARD	GLV GALVANISED MILD STEEL
BTM BOTTOM UP HOTMIX TOPPING	HWU HOT WATER UNIT
CFC COMPRESSED FIBRE CEMENT	KE KITCHEN EXHAUST
CG CORNER GUARD	MD METAL DECK ROOF
CJ CONTROL JOINT	MT MAT
CON CONCRETE FINISH	PD PEDIMENT
COS CONFORM ON SITE	MJ MOVEMENT JOINT
CPT CARPET	PW PAVING
CRW COOL ROOM WALL	PC POWDER COAT
CTH CANVAS / SAILCLOTH	PLY PLASTER / GYP / LANDSCAPE
CWM CHAIN WIRE MESH	PR PROTECTION RAIL
DO DRAINAGE OUTLET	RWH RAIN WATER HEAD
DP DOWN PIPE	SC STEEL COLUMN
DPC DAMP PROOF COURSE	SFL STRUCTURAL FLOOR LEVEL
DPS DOWN PIPE AND SUMP	SE SEALED FLOOR WASTE
DWE DISHWASHER EXHAUST	SS STAINLESS STEEL
EEP EXISTING DOWNPIPE	SH SECURITY SHUTTERS
EFL EXISTING FLOOR LEVEL	SGR STAINLESS STEEL HANDRAIL
EXP EXPANSION JOINT	TD TUNDRY
ESC EXISTING STEEL COLUMN	TE TIE
EUP EPOXY FINISH	TL TILING
FC FIRE CEMENT	TMB TIMBER BUFFER RAIL
FLL FINISHED CEILING LEVEL	TW TIMBER
FD FIRE DOOR	UW/SH UNDERSIDE OF ROOF
FH FIRE HYDRANT	VENT VENT PIPE
FHR FIRE HOSE REEL	WPM WATERPROOF MEM
FE FIRE EXTINGUISHERS	WS WALL STIFFENER

LEGEND	NEW LEVEL
RL 5.840	NEW LEVEL
RL 6.840	EXISTING LEVEL
RL 6.840	NEW SPOT LEVELS
RL 6.840	EXISTING SPOT LEVELS

LEGEND - WALL CODES

15.2	MASONRY TYPE AS FOLLOWS
15.2	NOMINAL WIDTH IN CENTIMETRES
15.2	MASONRY FRL
FRL CODES	0 60/60/60 1 60/60/60 15 90/90/90
2 100/100/100 3 180/180/180	
GRAPHICS	
BLK BLOCKWORK	GL GLAZED WALL
BRK BRICKWORK	EXW EXISTING WALLS
RC REINFORCED CONCRETE	EXW EXISTING WALLS
SW STUO WALL PAINT FINISH	EXW EXISTING WALLS
EXW EXIST COOLROOM PANEL	EXW EXISTING WALLS
CRW COOLROOM PANELS	EXW EXISTING WALLS
CPI COOLROOM PANEL WALL	EXW EXISTING WALLS
	ATM AIR-TIGHT MASONRY
	FH FULL HEIGHT