
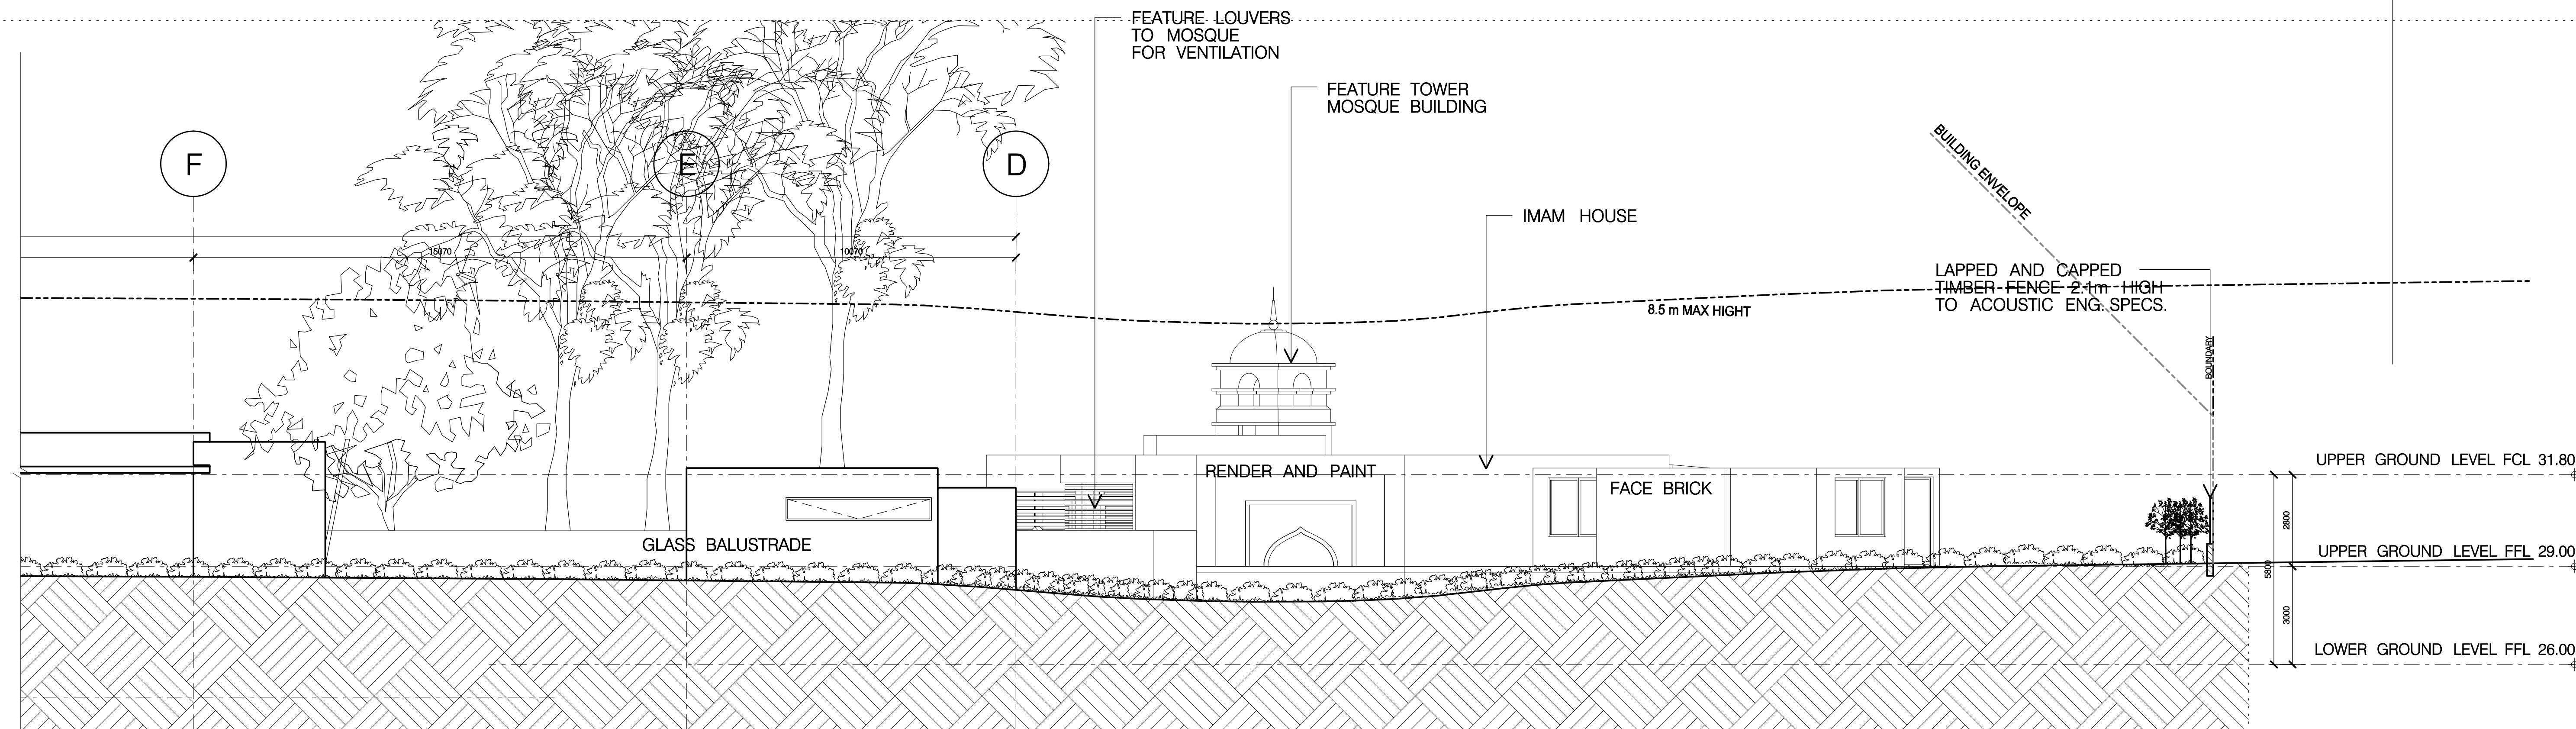


GENERAL NOTES

1. ALL DIMENSIONS AND SIZES ARE IN MILLIMETRES.
2. DO NOT SCALE DRAWINGS.
3. ALL WALL THICKNESSES DIMENSIONED OR NOTED ARE NOMINAL SIZES ONLY.
4. INFORMATION INDICATED IN THIS DOCUMENT MAY BE CRUCIAL TO THE SAFE AND PROPER FUNCTIONING OF THE PROJECT. DO NOT ALTER ANY ASPECT WITHOUT REFERENCE TO THE ARCHITECT.
5. READ THIS DRAWING IN CONJUNCTION WITH RELEVANT CONSULTANT DRAWINGS AND SPECIFICATIONS.
6. INFORM THE ARCHITECT OF ANY DISCREPANCIES.

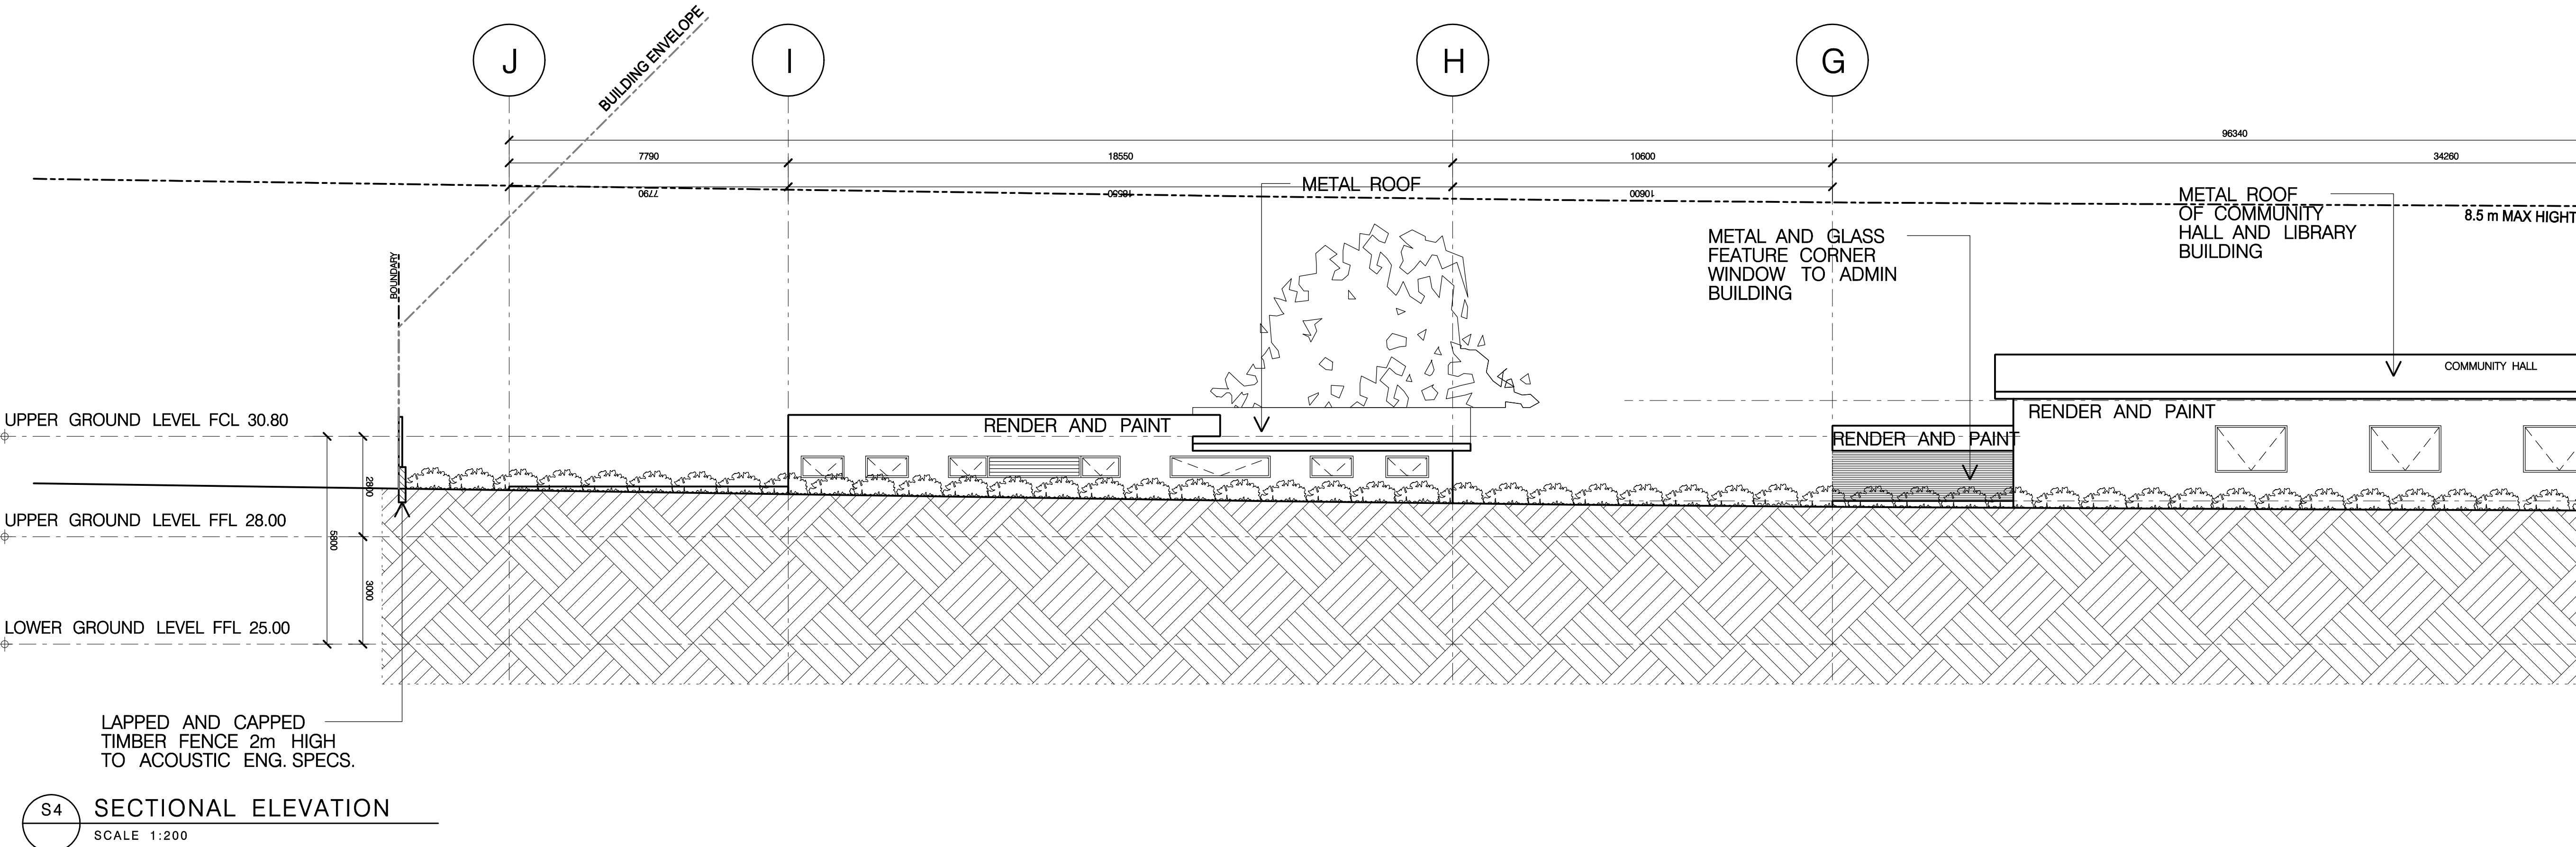

A2	ISSUED FOR AUTHORITY APPROVAL	18/02/2011
A1	ISSUED FOR AUTHORITY APPROVAL	28/07/2010
Issue	Amendment	Date
Drawing Status:		
AUTHORITY APPROVAL		
Designed By:		
Checked By:	NAME SURNAME	

This drawing is protected by copyright. It may only be used for the purpose for which it is issued

DARDIRY & DOROCH ARCHITECTURAL SERVICES
ABN: 44 832 054 816
6 / 22 Swete Street
Lidcombe 2141
Phone: 0406360260
Fax: 02 80605531
email: mail@dardirydoroch.com




CONSULTANTS


THE ROYAL AUSTRALIAN
INSTITUTE OF ARCHITECTS
R.A.I.A.

email: hharch@msn.com

CLIENT
NEWCASTLE MUSLIM ASSOCIATION
E-MAIL :-

PROPOSED MOSQUE & COMMUNITY FACILITIES

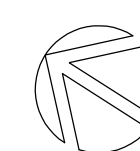

Scale: 1:100 @A1, 1:200 @A3

SECTIONAL ELEVATION S4

Date Printed: 18/02/2011 Drawing No: A-025 Issue: A2