


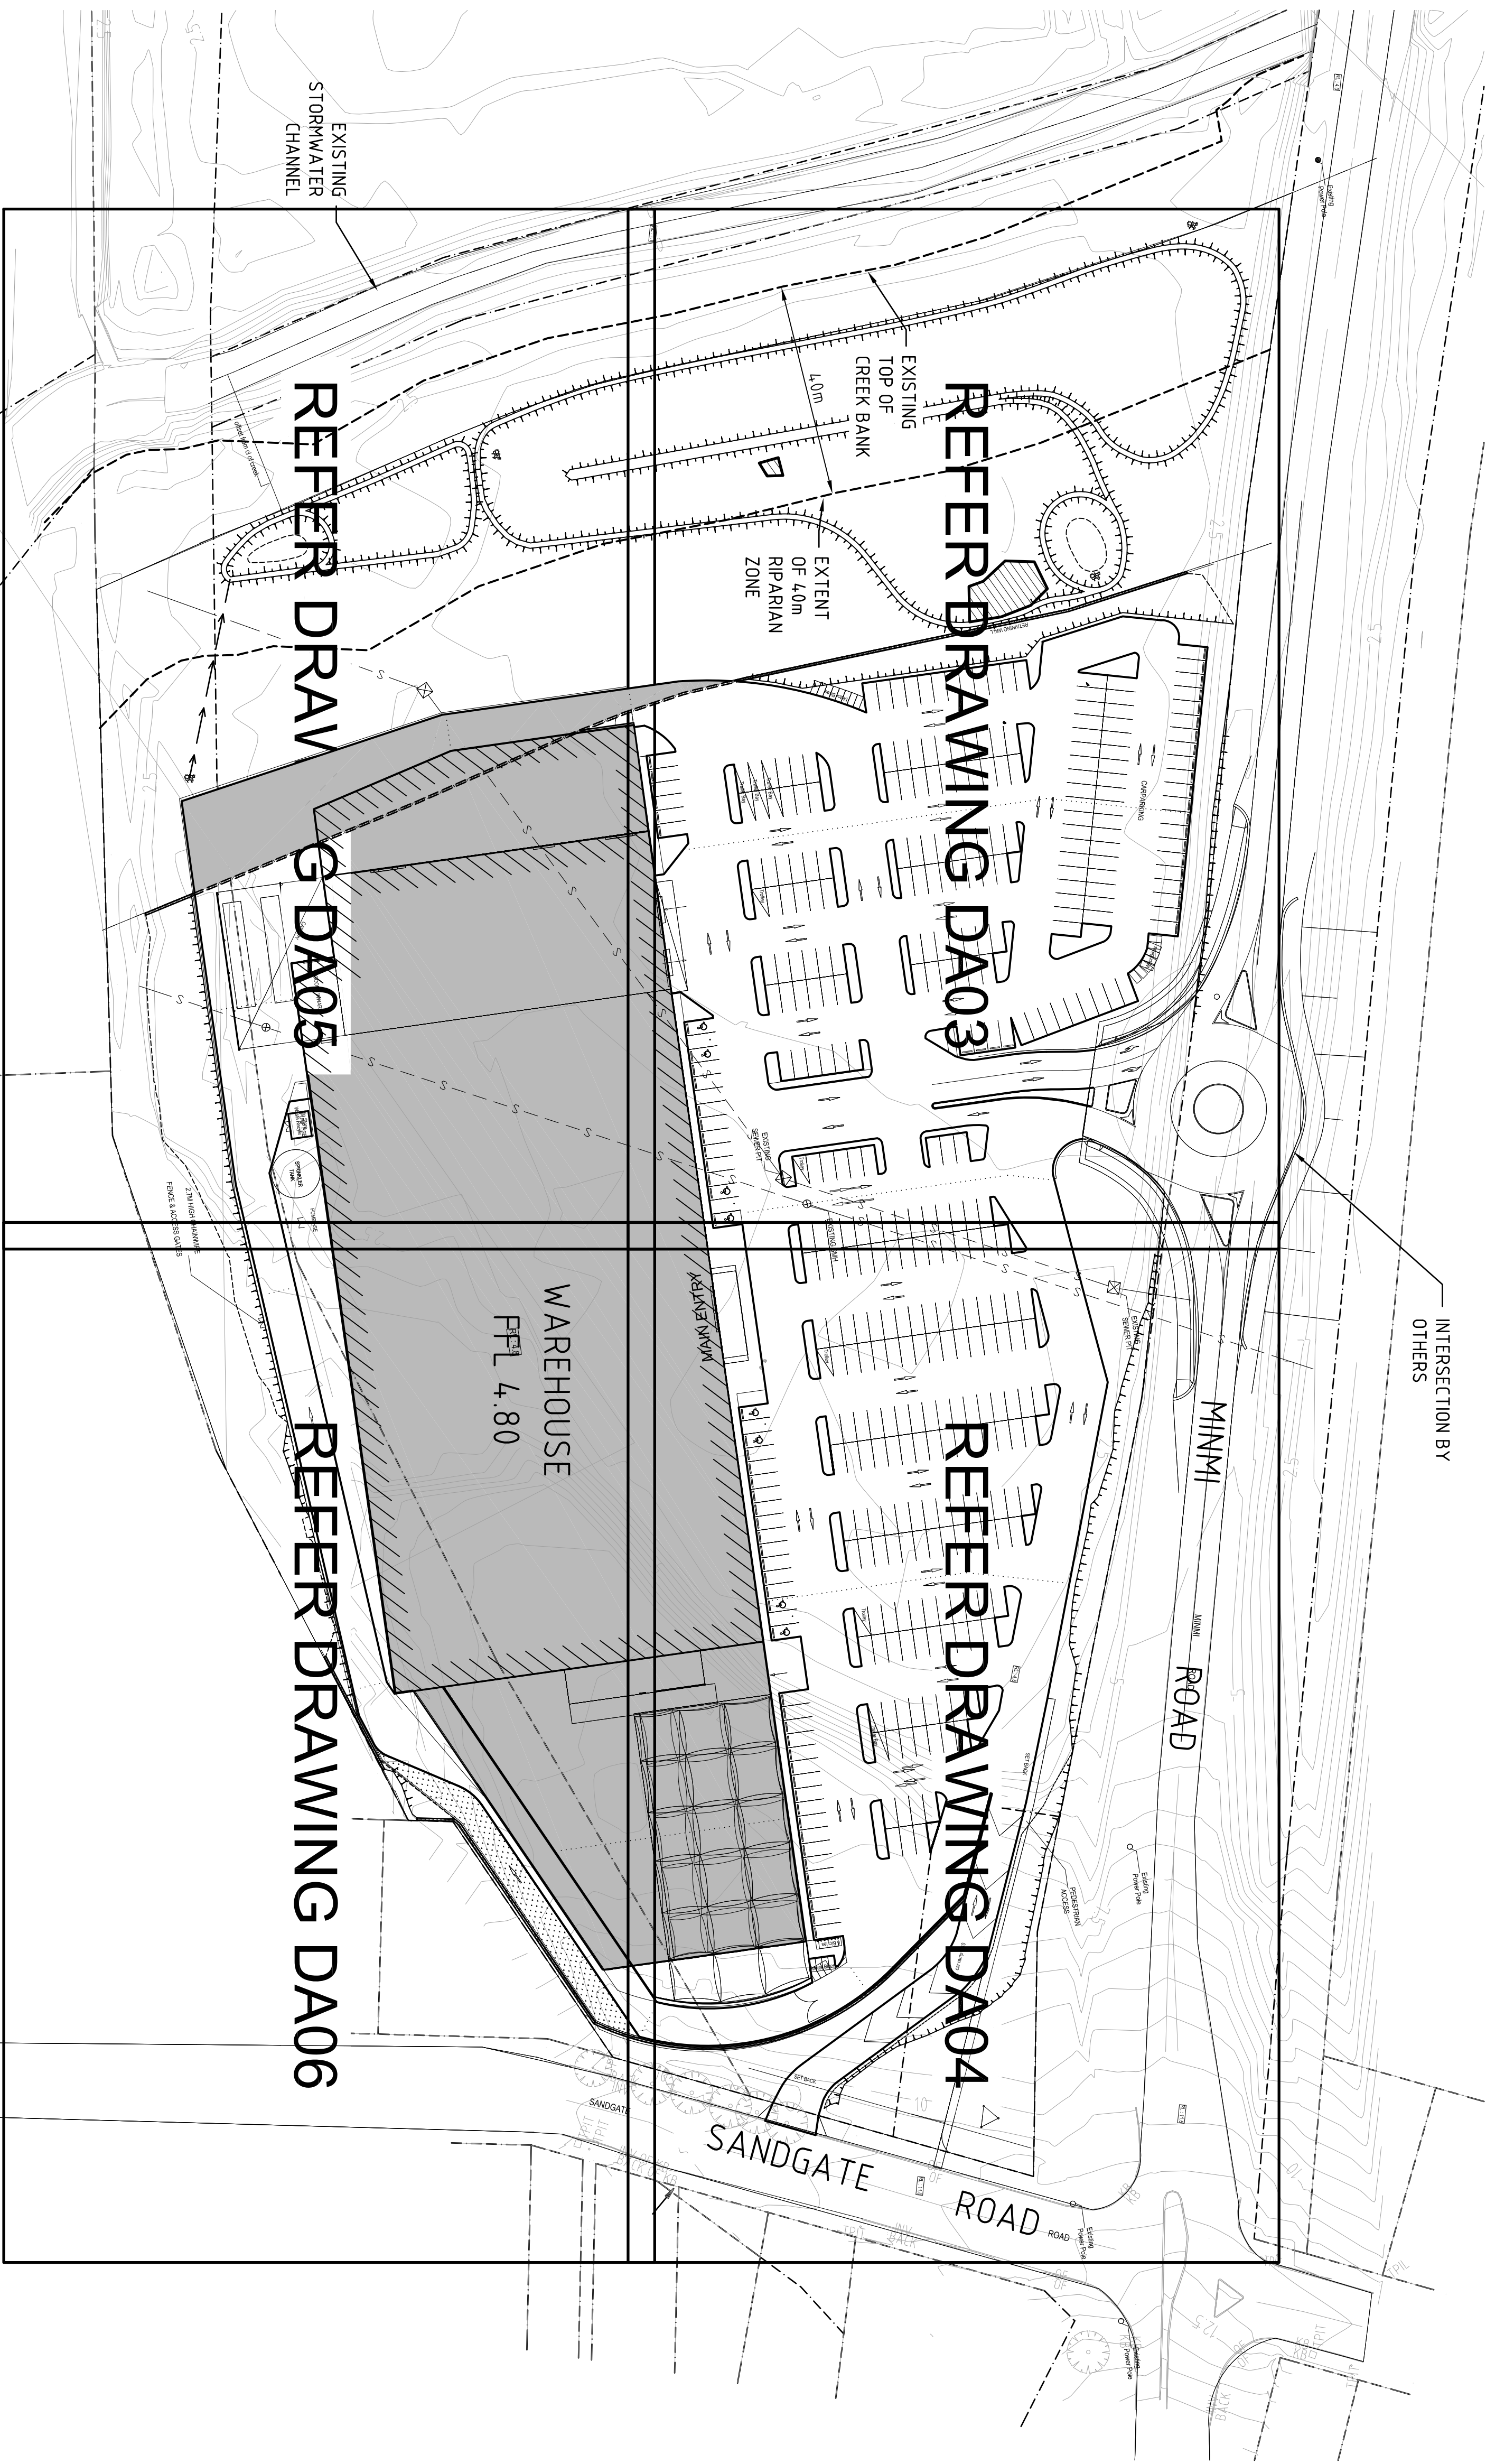

TOP OF BATTER

BOTTOM OF BATTER

K&G

K&G

K.O.

KERB ONLY

BUILDING WALL

RETAINING WALL

STORMWATER DRAINAGE LINE

RIDGE LINE

GRATED SURFACE INLET PIT

JUNCTION PIT

STORMWATER QUALITY CONTROL

PIT GRATE LEVEL

FINISHED FLOOR LEVEL

FINISHED SURFACE SPOT LEVEL

PROPOSED CONTOUR

EXISTING CONTOUR

UPSTREAM INVERT LEVEL

PIPE DIAMETER, TYPE & CLASS

PIPE LENGTH & GRADE

DOWNSREAM INVERT LEVEL

EXISTING SEWER MAIN

UP INV. 122


Ø150 RCP 3'

6.28m @ 0.8%

DN INV. 115

SITE LAYOUT PLAN

SCALE 1:750

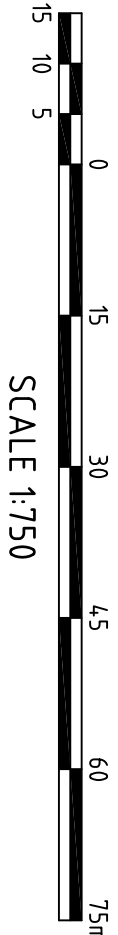

NOT FOR CONSTRUCTION

	</
--	--	----