


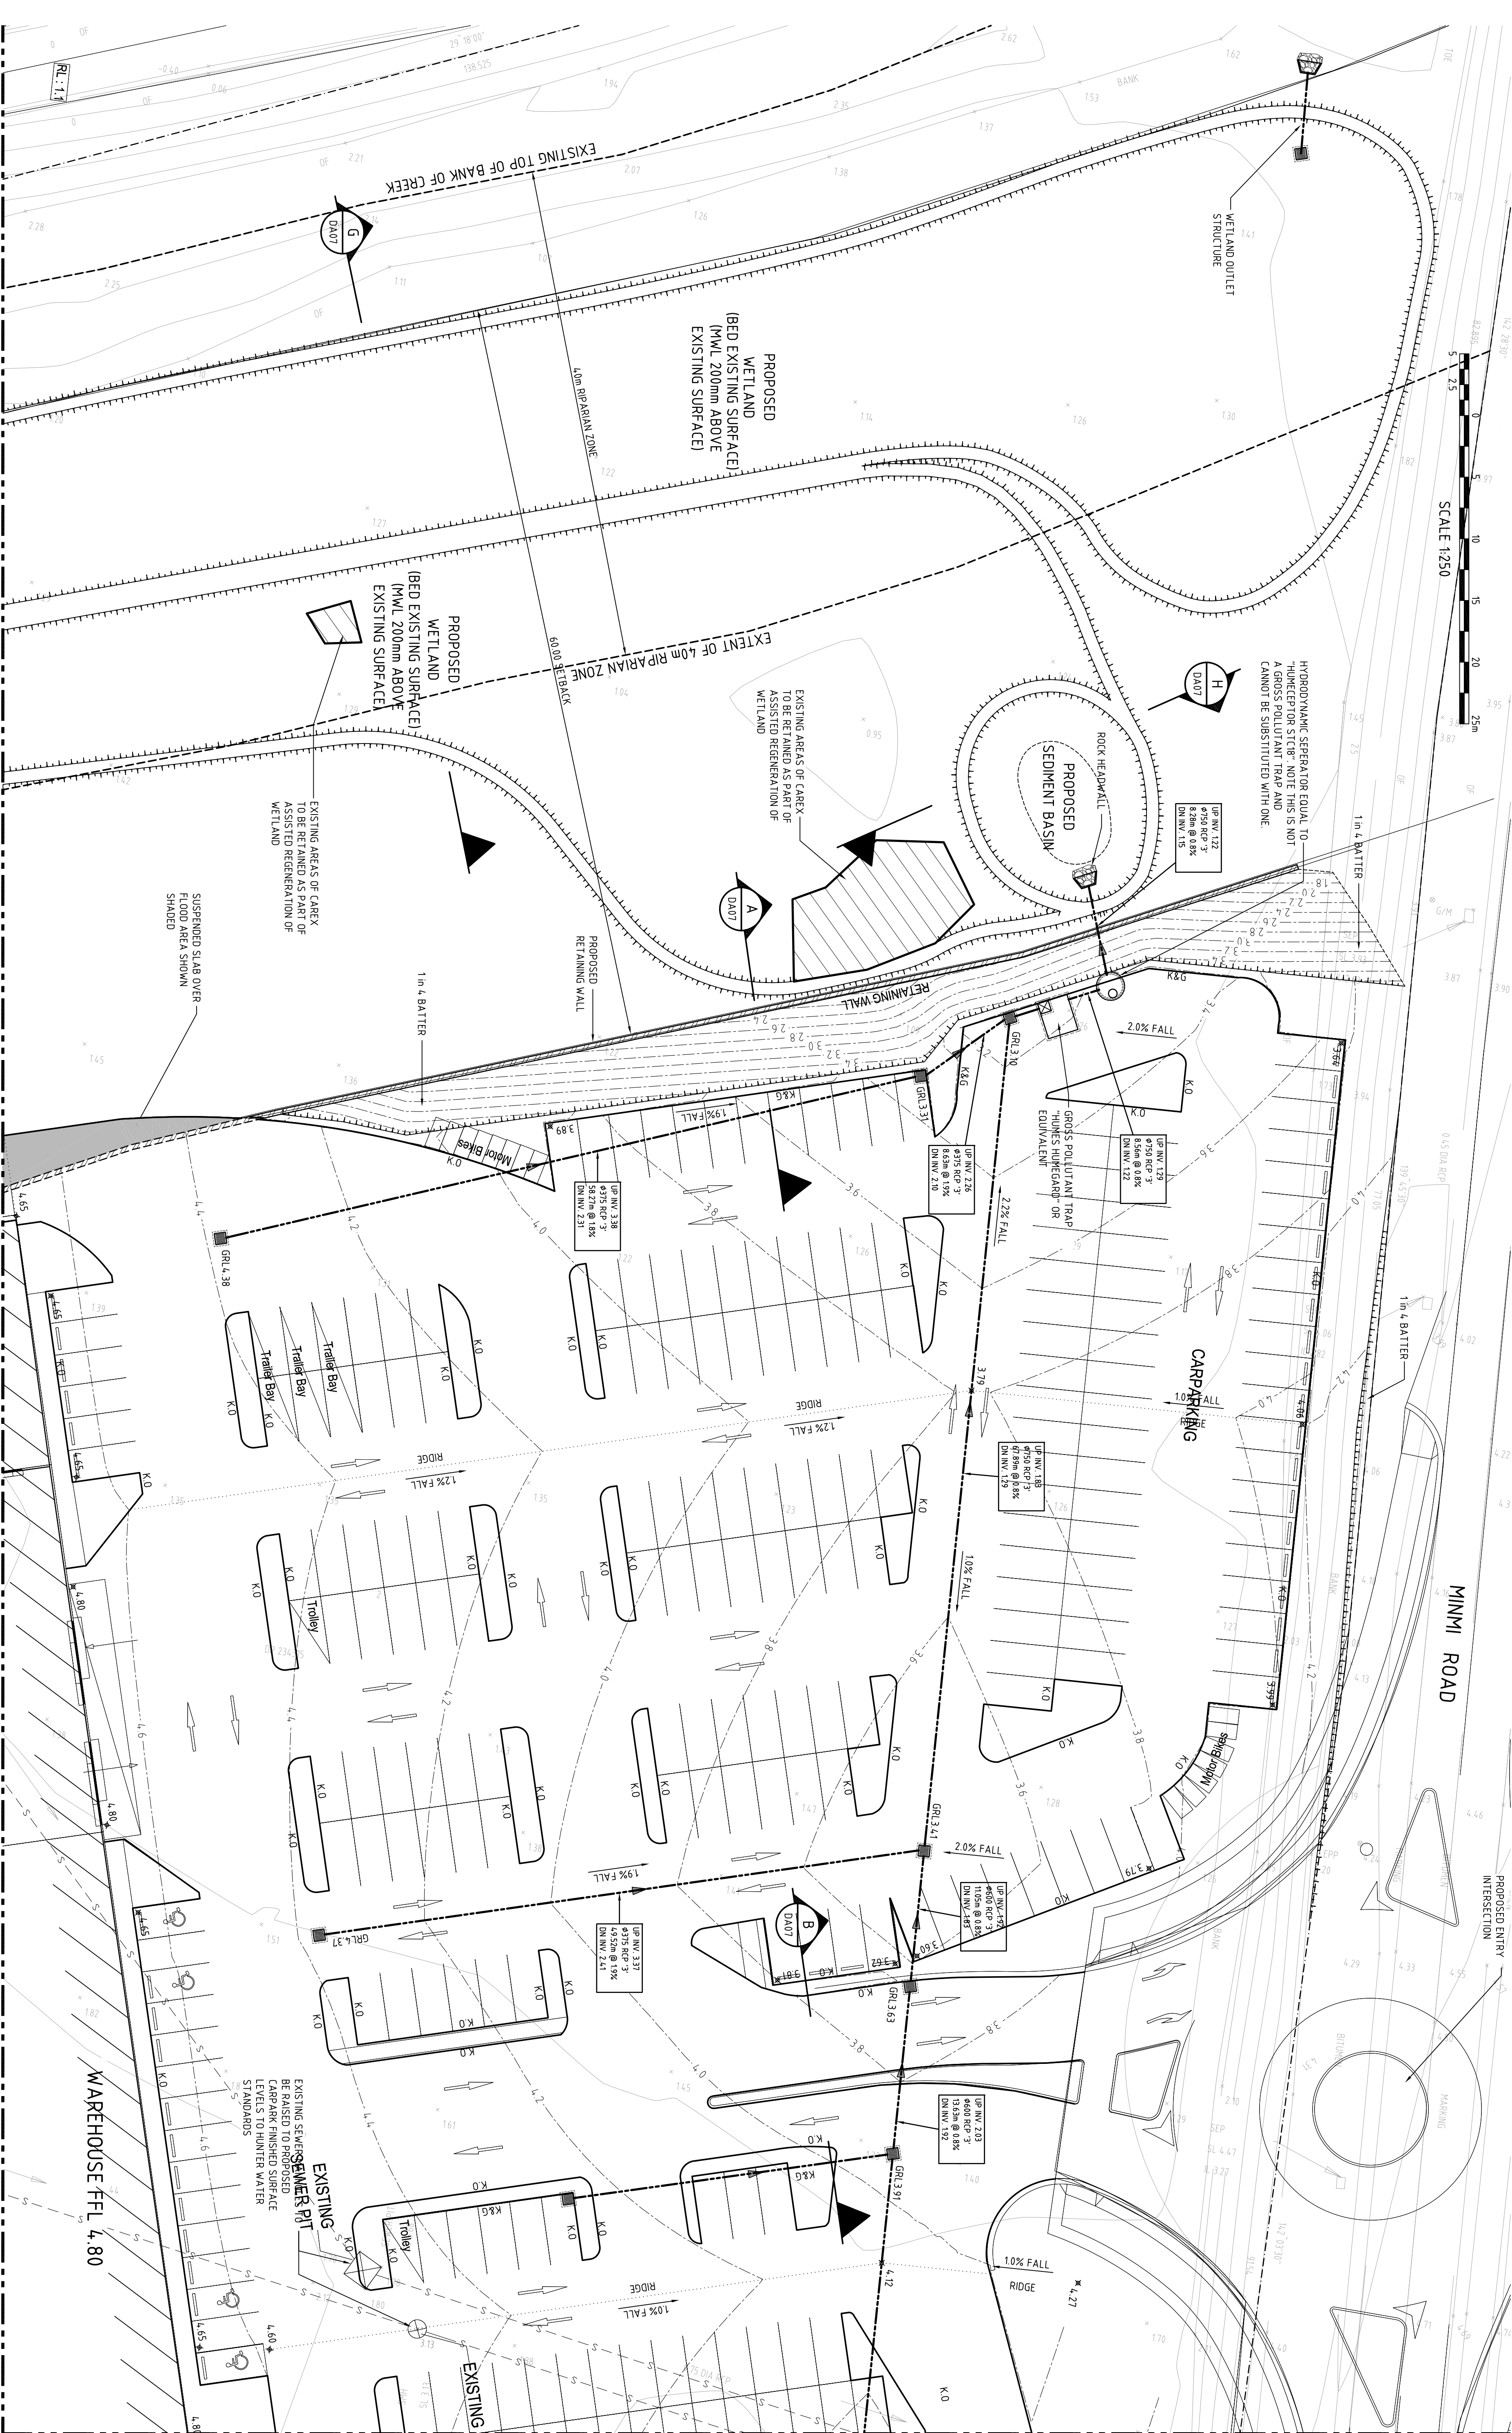

SCALE 1:250

MINNI ROAD

FOR CONTINUATION REFER DRAWING DA05



FOR CONTINUATION REFER DRAWING DA05

WAREHOUSE FFL 4.80

FOR CONTINUATION REFER DRAWING DA04

FOR CONTINUATION REFER DRAWING DA04

REV.	DES.	DATE	VER.	DATE	DESCRIPTION
01	W.M.	24/08/10	A.M.	24/08/10	PRELIMINARY ISSUE
02	W.M.	27/08/10	A.M.	27/08/10	ISSUED FOR D.A. APPROVAL
03	J.W.	02/02/11	A.M.	02/02/11	AMENDED WETLAND REGENERATION RIPARIAN ZONE SHOWN

 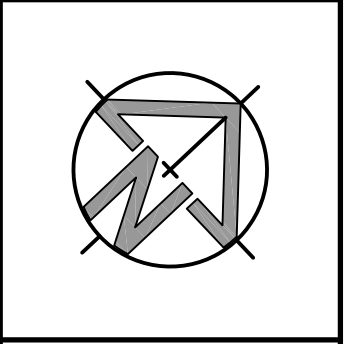

CIVIL AND HYDRAULIC
ENGINEERING DESIGN AND
PROJECT MANAGEMENT
SUITE 2
241-245 PENNANT HILLS ROAD
CARLINGFORD NSW 2118
PHONE: (02) 8209 3846
FAX: (02) 9687 3933
ABN 21 118 134 240

DESIGNED	W.MARTIN	DATE	24/08/10
VERIFIED	A.MANCONE	DATE	24/08/10
DRAWN	J.WANG	SCALE @ A1	1:250

BUNNINGS WAREHOUSE, CNR MINNI RD / SANDGATE RD, WALLSEND
GENERAL ARRANGEMENT PLAN
SHEET 1 OF 4
STATUS: DEVELOPMENT APPLICATION
DRAWING No. 00533_DA03
REVISION 03