


FOR CONTINUATION REFER DRAWING DA03



FOR CONTINUATION REFER DRAWING DA03

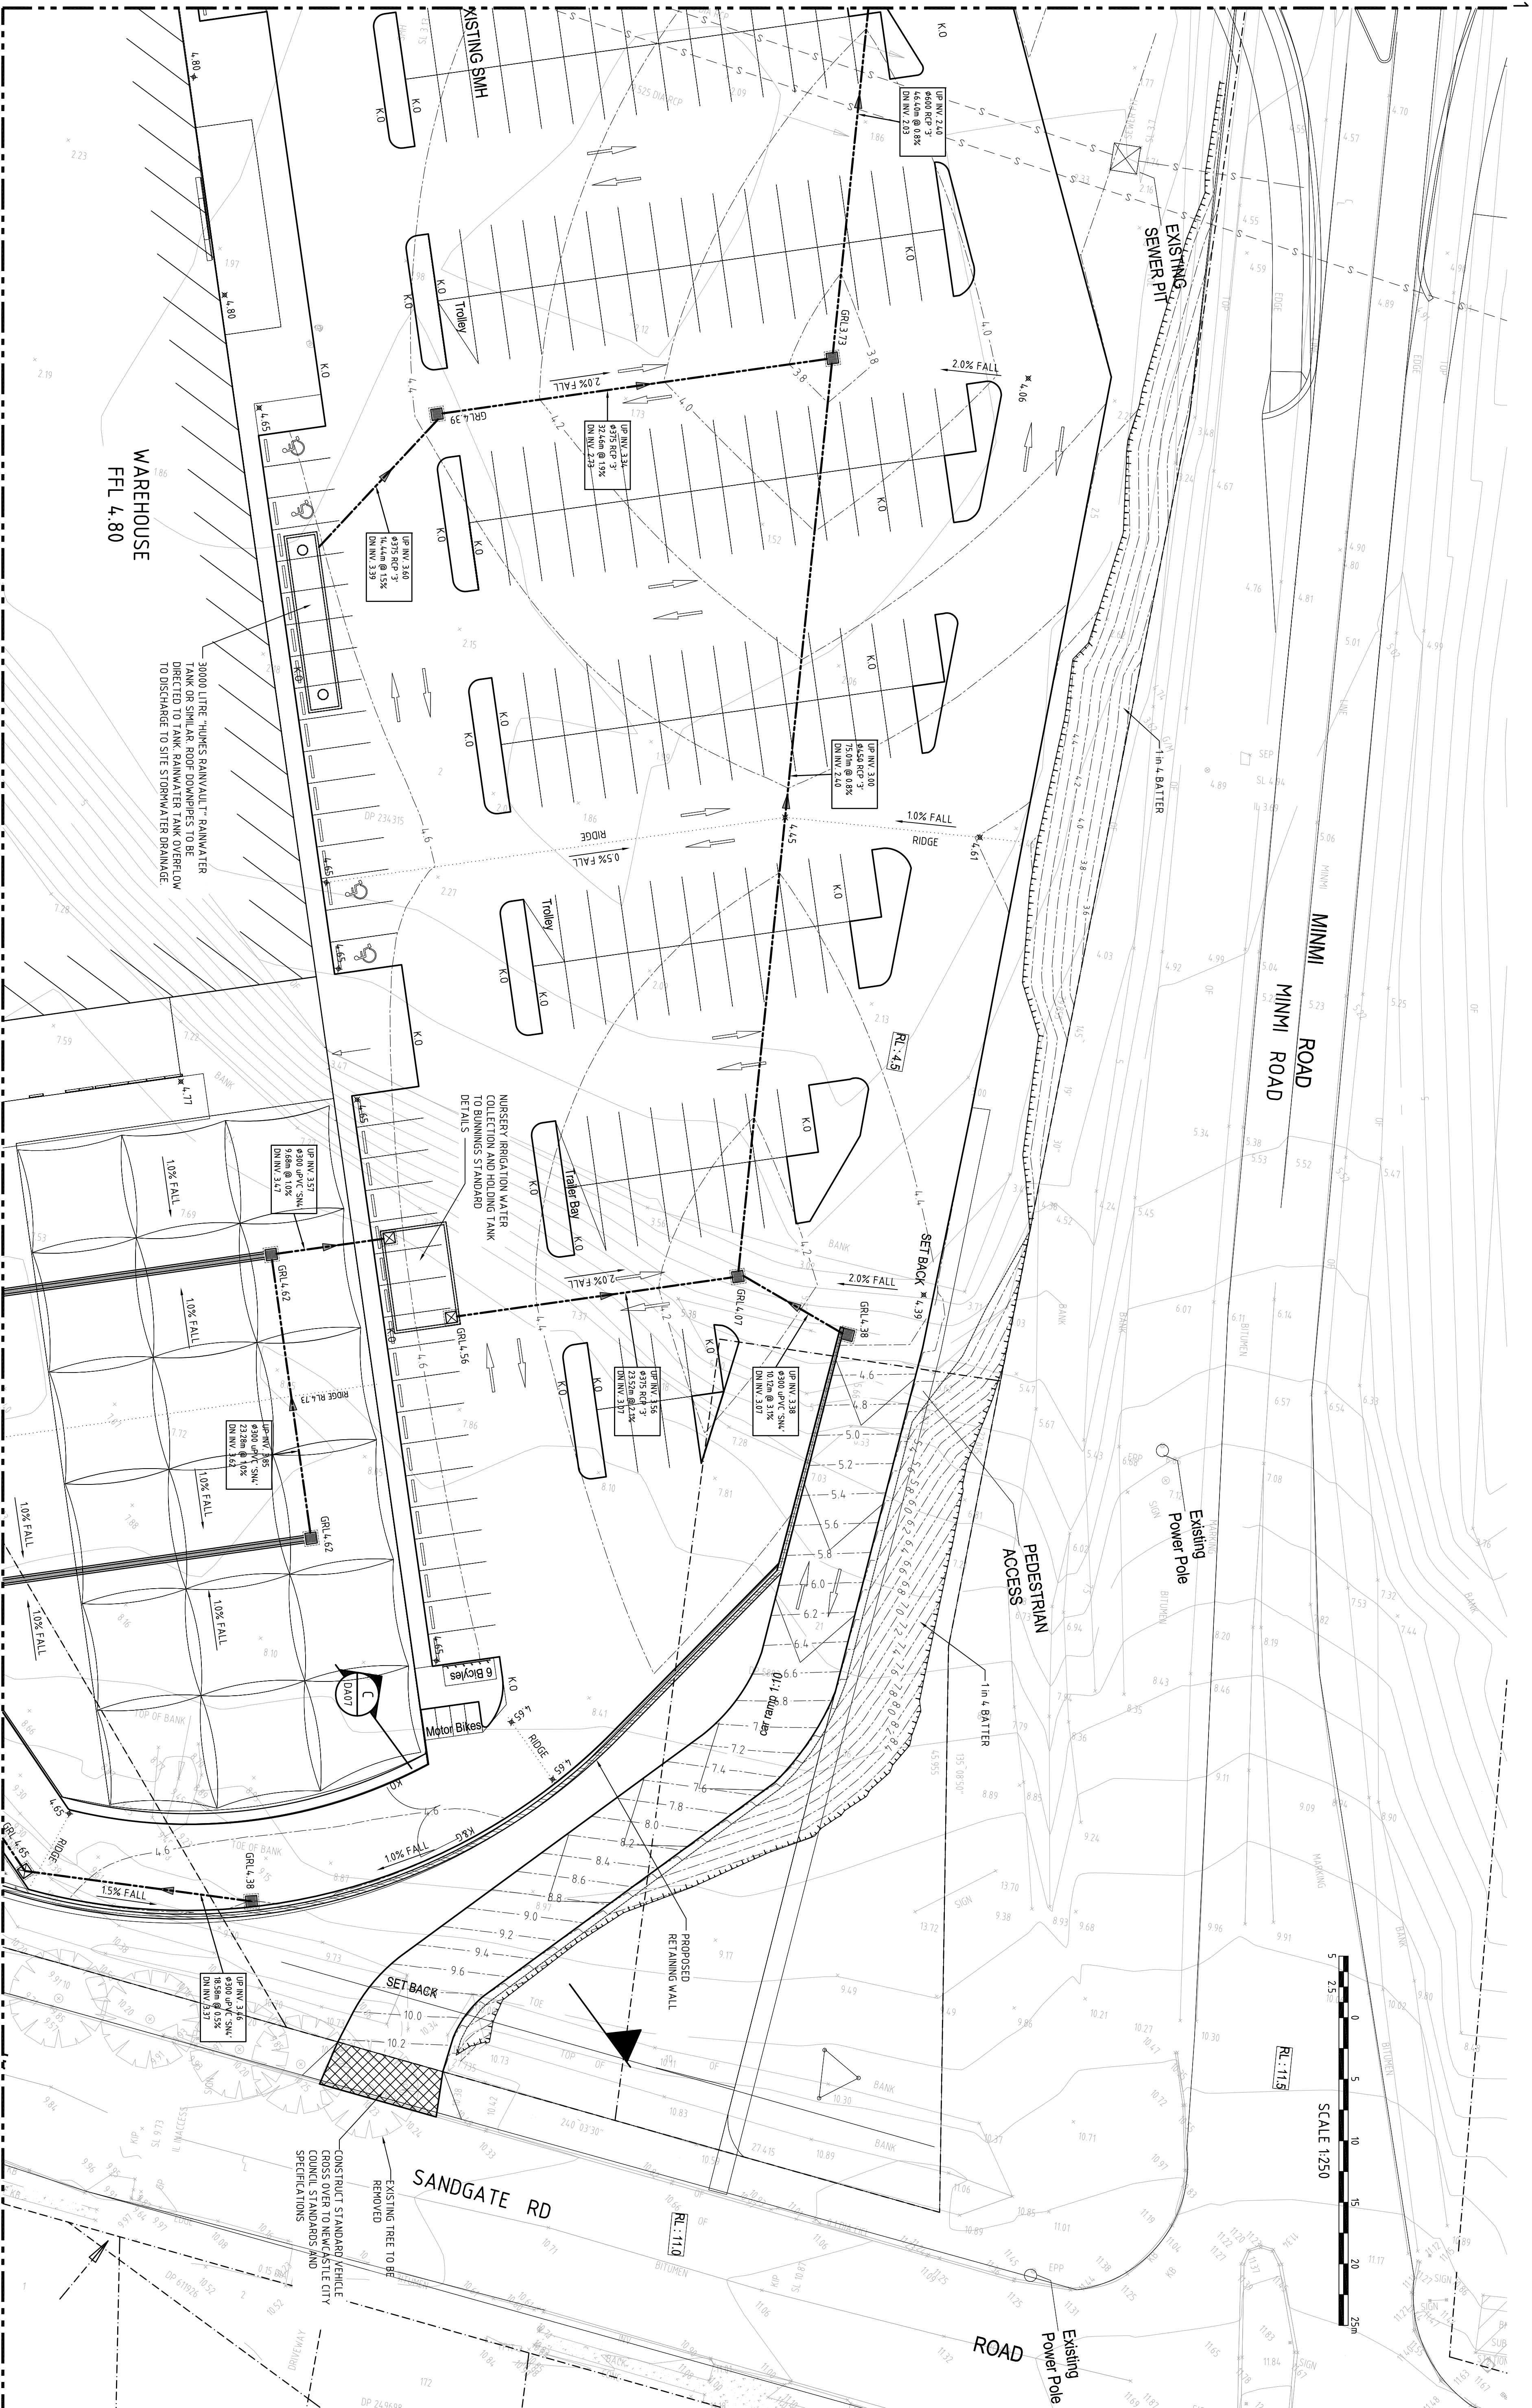

FOR CONTINUATION REFER DRAWING DA06

FOR CONTINUATION REFER DRAWING DA06

REV.	DES.	DATE	VER.	DATE	DESCRIPTION
01	W.M.	24/08/10	A.M.	24/08/10	PRELIMINARY ISSUE
02	W.M.	27/08/10	A.M.	27/08/10	ISSUED FOR D.A. APPROVAL

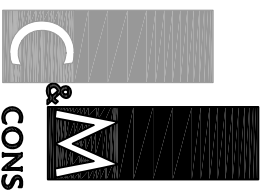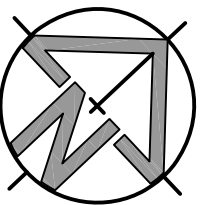

CIVIL AND HYDRAULIC
ENGINEERING DESIGN AND
PROJECT MANAGEMENT
SUITE 2
241-245 PENNANT HILLS ROAD
CARLINGFORD NSW 2118
PHONE: (02) 8209 3846
FAX: (02) 9687 9393
ABN 21 118 134 240

DESIGNED	W.MARTIN	DATE	24/08/10
VERIFIED	A.MANCONE	DATE	24/08/10
DRAWN	J.WANG	SCALE @ A1	1:250

STATUS	DEVELOPMENT APPLICATION	DRAWING No.	00533_DA04	REVISION	02
BUNNINGS WAREHOUSE, CNR MINMI RD / SANDGATE RD, WALLSEND					
GENERAL ARRANGEMENT PLAN					
SHEET 2 OF 4					