


FOR CONTINUATION REFER DRAWING DA03

FOR CONTINUATION REFER DRAWING DA03

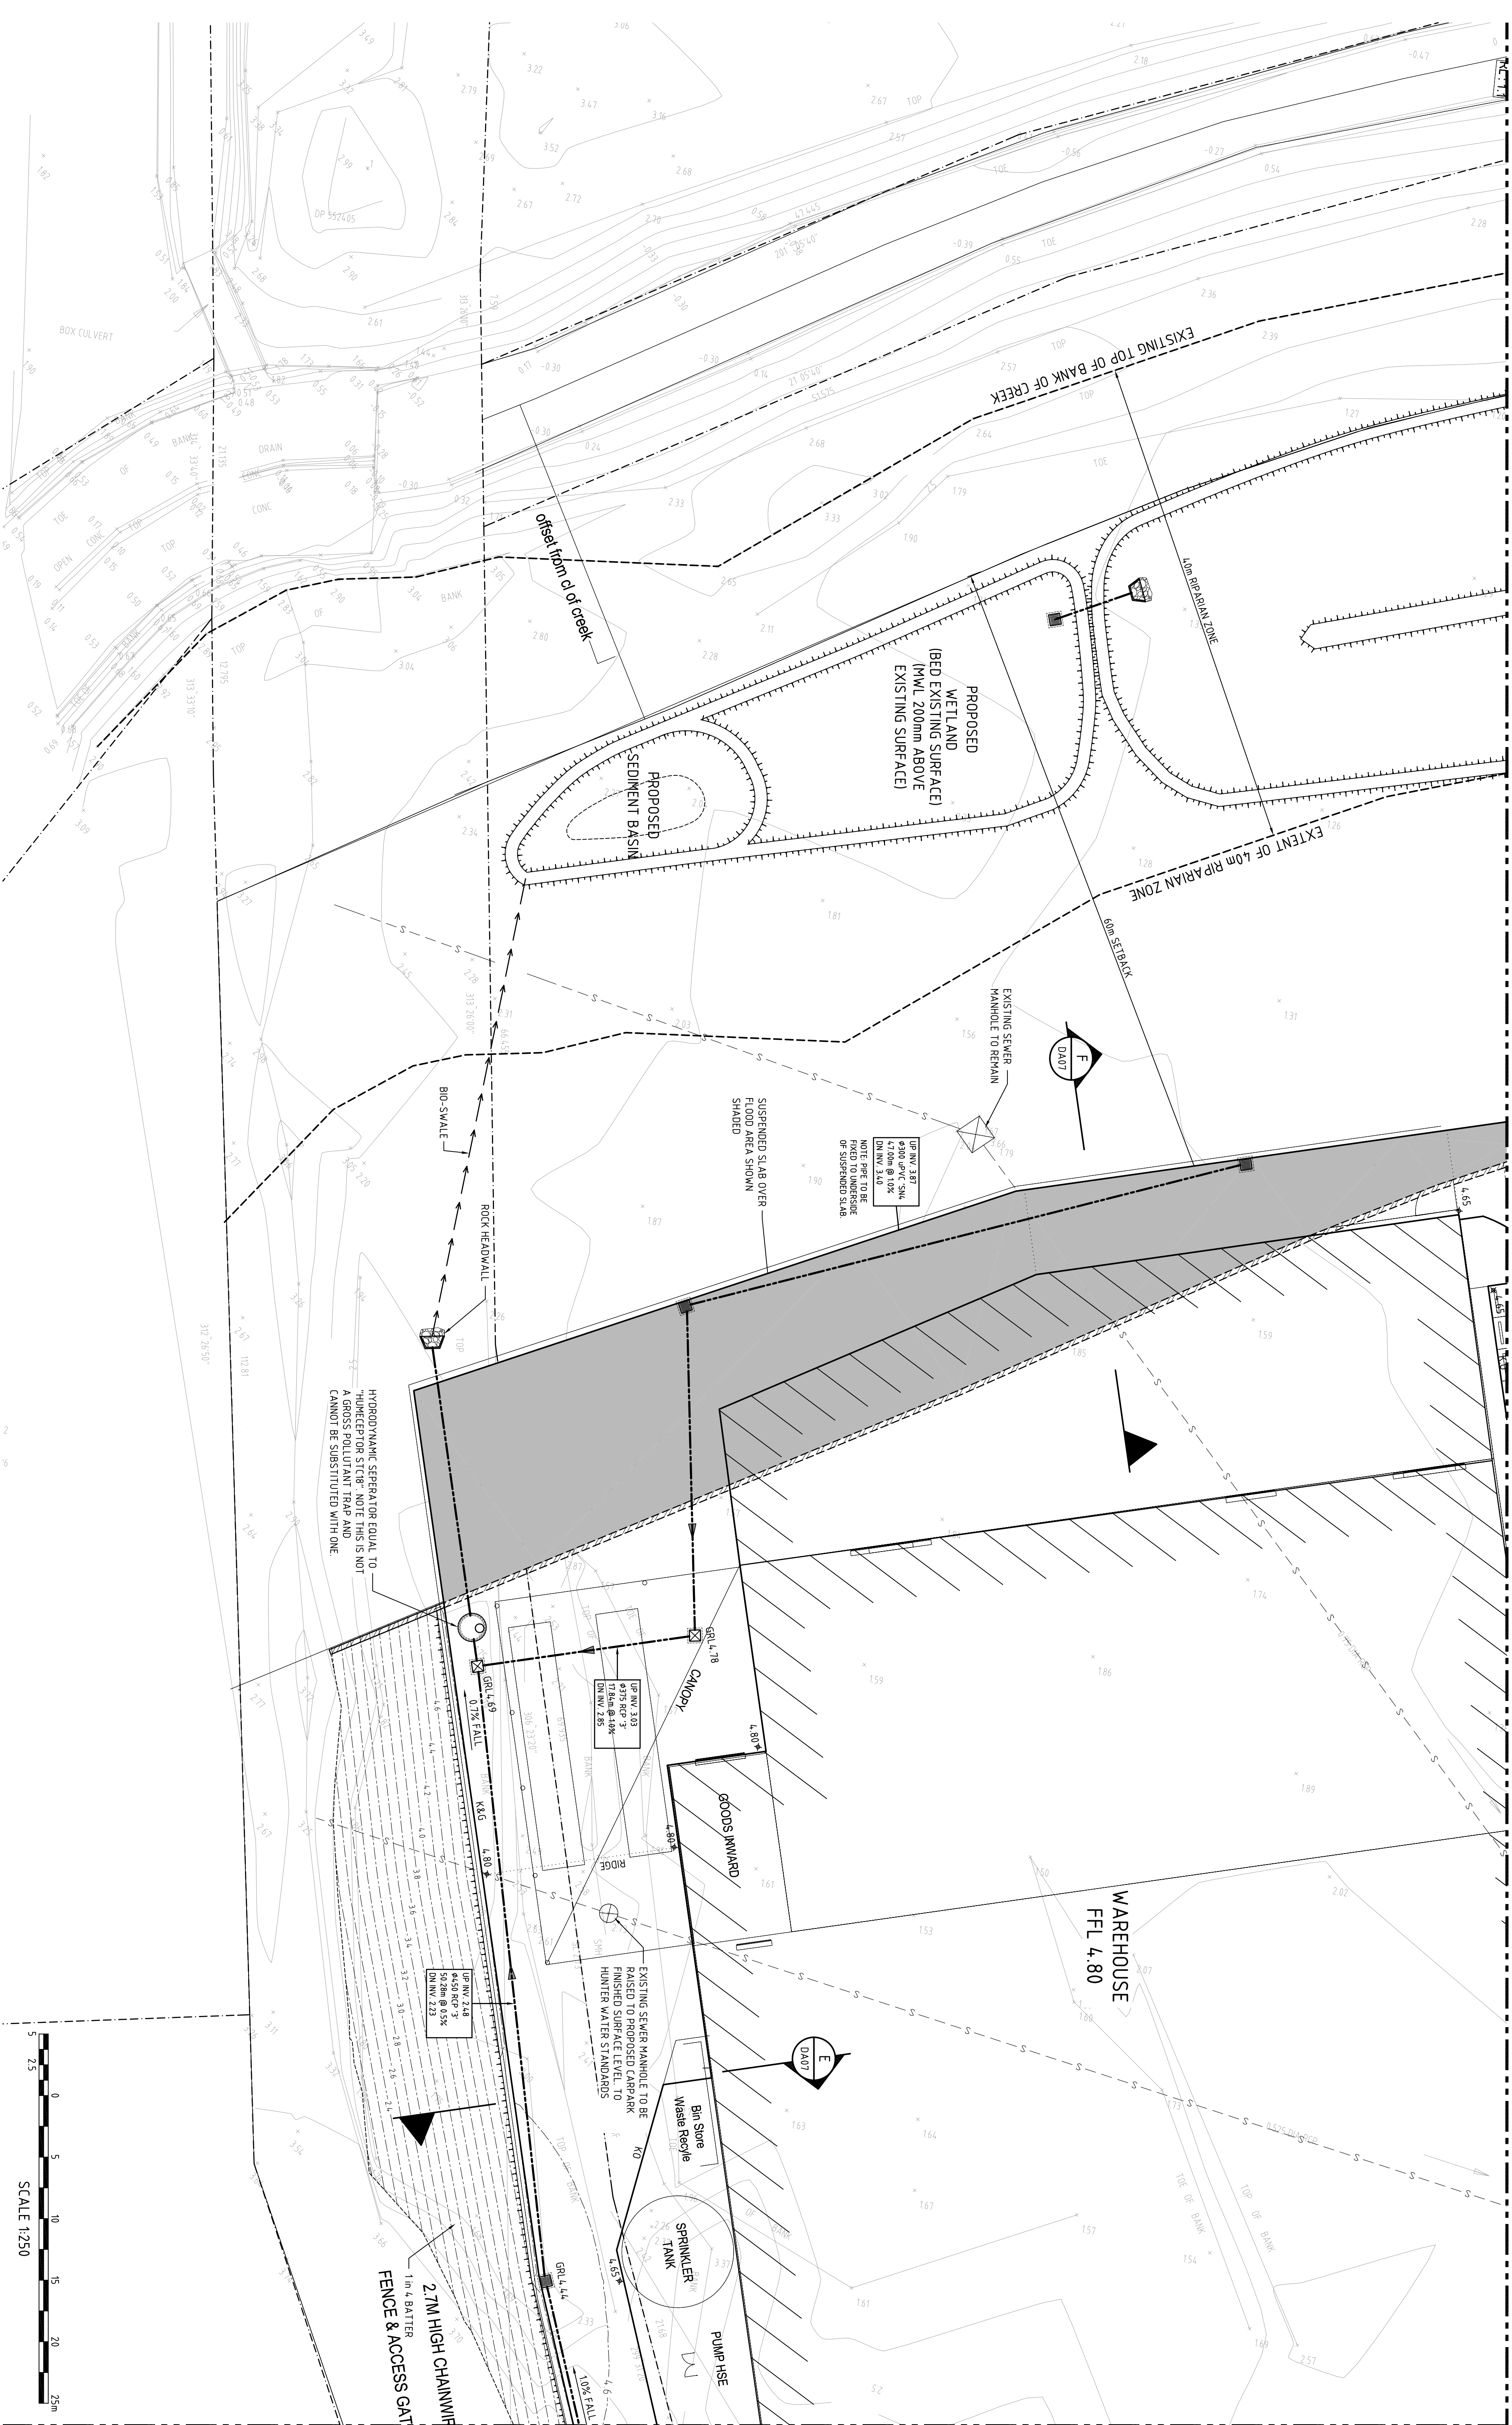

FOR CONTINUATION REFER DRAWING DA06

FOR CONTINUATION REFER DRAWING DA06
