

NEWCASTLE ART GALLERY

LAMAN, DARBY AND QUEEN STREETS
NEWCASTLE 2300

DEVELOPMENT APPLICATION



DRAWING LIST

ARCHITECTURAL

- DA01a TITLE SHEET & LOCALITY PLAN
- DA02 SITE DEMOLITION PLAN
- DA03a OVERALL SITE PLAN
- DA04a OVERALL SITE ELEVATIONS
- DA05a PROPOSED GROUND FLOOR PLAN
- DA06a PROPOSED FIRST FLOOR & MEZZANINE FLOOR PLANS
- DA07a ROOF PLAN
- DA08a ELEVATIONS (NORTH & EAST)
- DA09a ELEVATIONS (SOUTH & WEST)
- DA10a SECTIONS
- DA11a PERSPECTIVE VIEWS
- DA12a SHADOW DIAGRAM 1-JUNE 22ND 9:00AM
- DA13a SHADOW DIAGRAM 2-JUNE 22ND 12:00 NOON
- DA14a SHADOW DIAGRAM 3-JUNE 22ND 3:00PM

LANDSCAPE

- L01a LANDSCAPE PLAN & SECTION

SURVEY

- C2328 ART GALLERY LEVELS

NEWCASTLE ART GALLERY

DEVELOPMENT APPLICATION

DATE PRINTED: 20/12/2011



Public Works
Government Architect's Office

PETER MOULD
NSW Government Architect
A division of the Department of Services, Technology & Administration
MICHAEL GOULDS-TROTTER
Project Manager

In association with:

CLARE DESIGN



SCALE:
1:1250 @ B1
1:5000 @ A3

0 50 250m

TITLE SHEET &
LOCALITY PLAN

DA01a

30TH DECEMBER 2011



NEWCASTLE ART GALLERY

DEVELOPMENT APPLICATION

DATE PRINTED: 2/12/2011



PETER MOULD
NSW Government Architect
Northern Architecture ARN 3301
Level 19 McCallum Building, 224 Rawson Place
Sydney NSW 2020 AUSTRALIA

A division of the Department of Services, Technology & Administration

MICHAEL COUTTS-TROTTER
Director General

DEMOLITION PLAN DA02

30TH DECEMBER 2011

DEVELOPMENT APPLICATION

30TH DECEMBER 2011

EXTENT OF NEW BUILDING WORKS




NEWCASTLE ART GALLERY

DEVELOPMENT APPLICATION


DATE PRINTED: 20/12/2011

DATE PRINTED: 20/12/2011

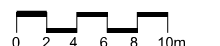

OVERALL SITE ELEVATIONS



30TH DECEMBER 2011

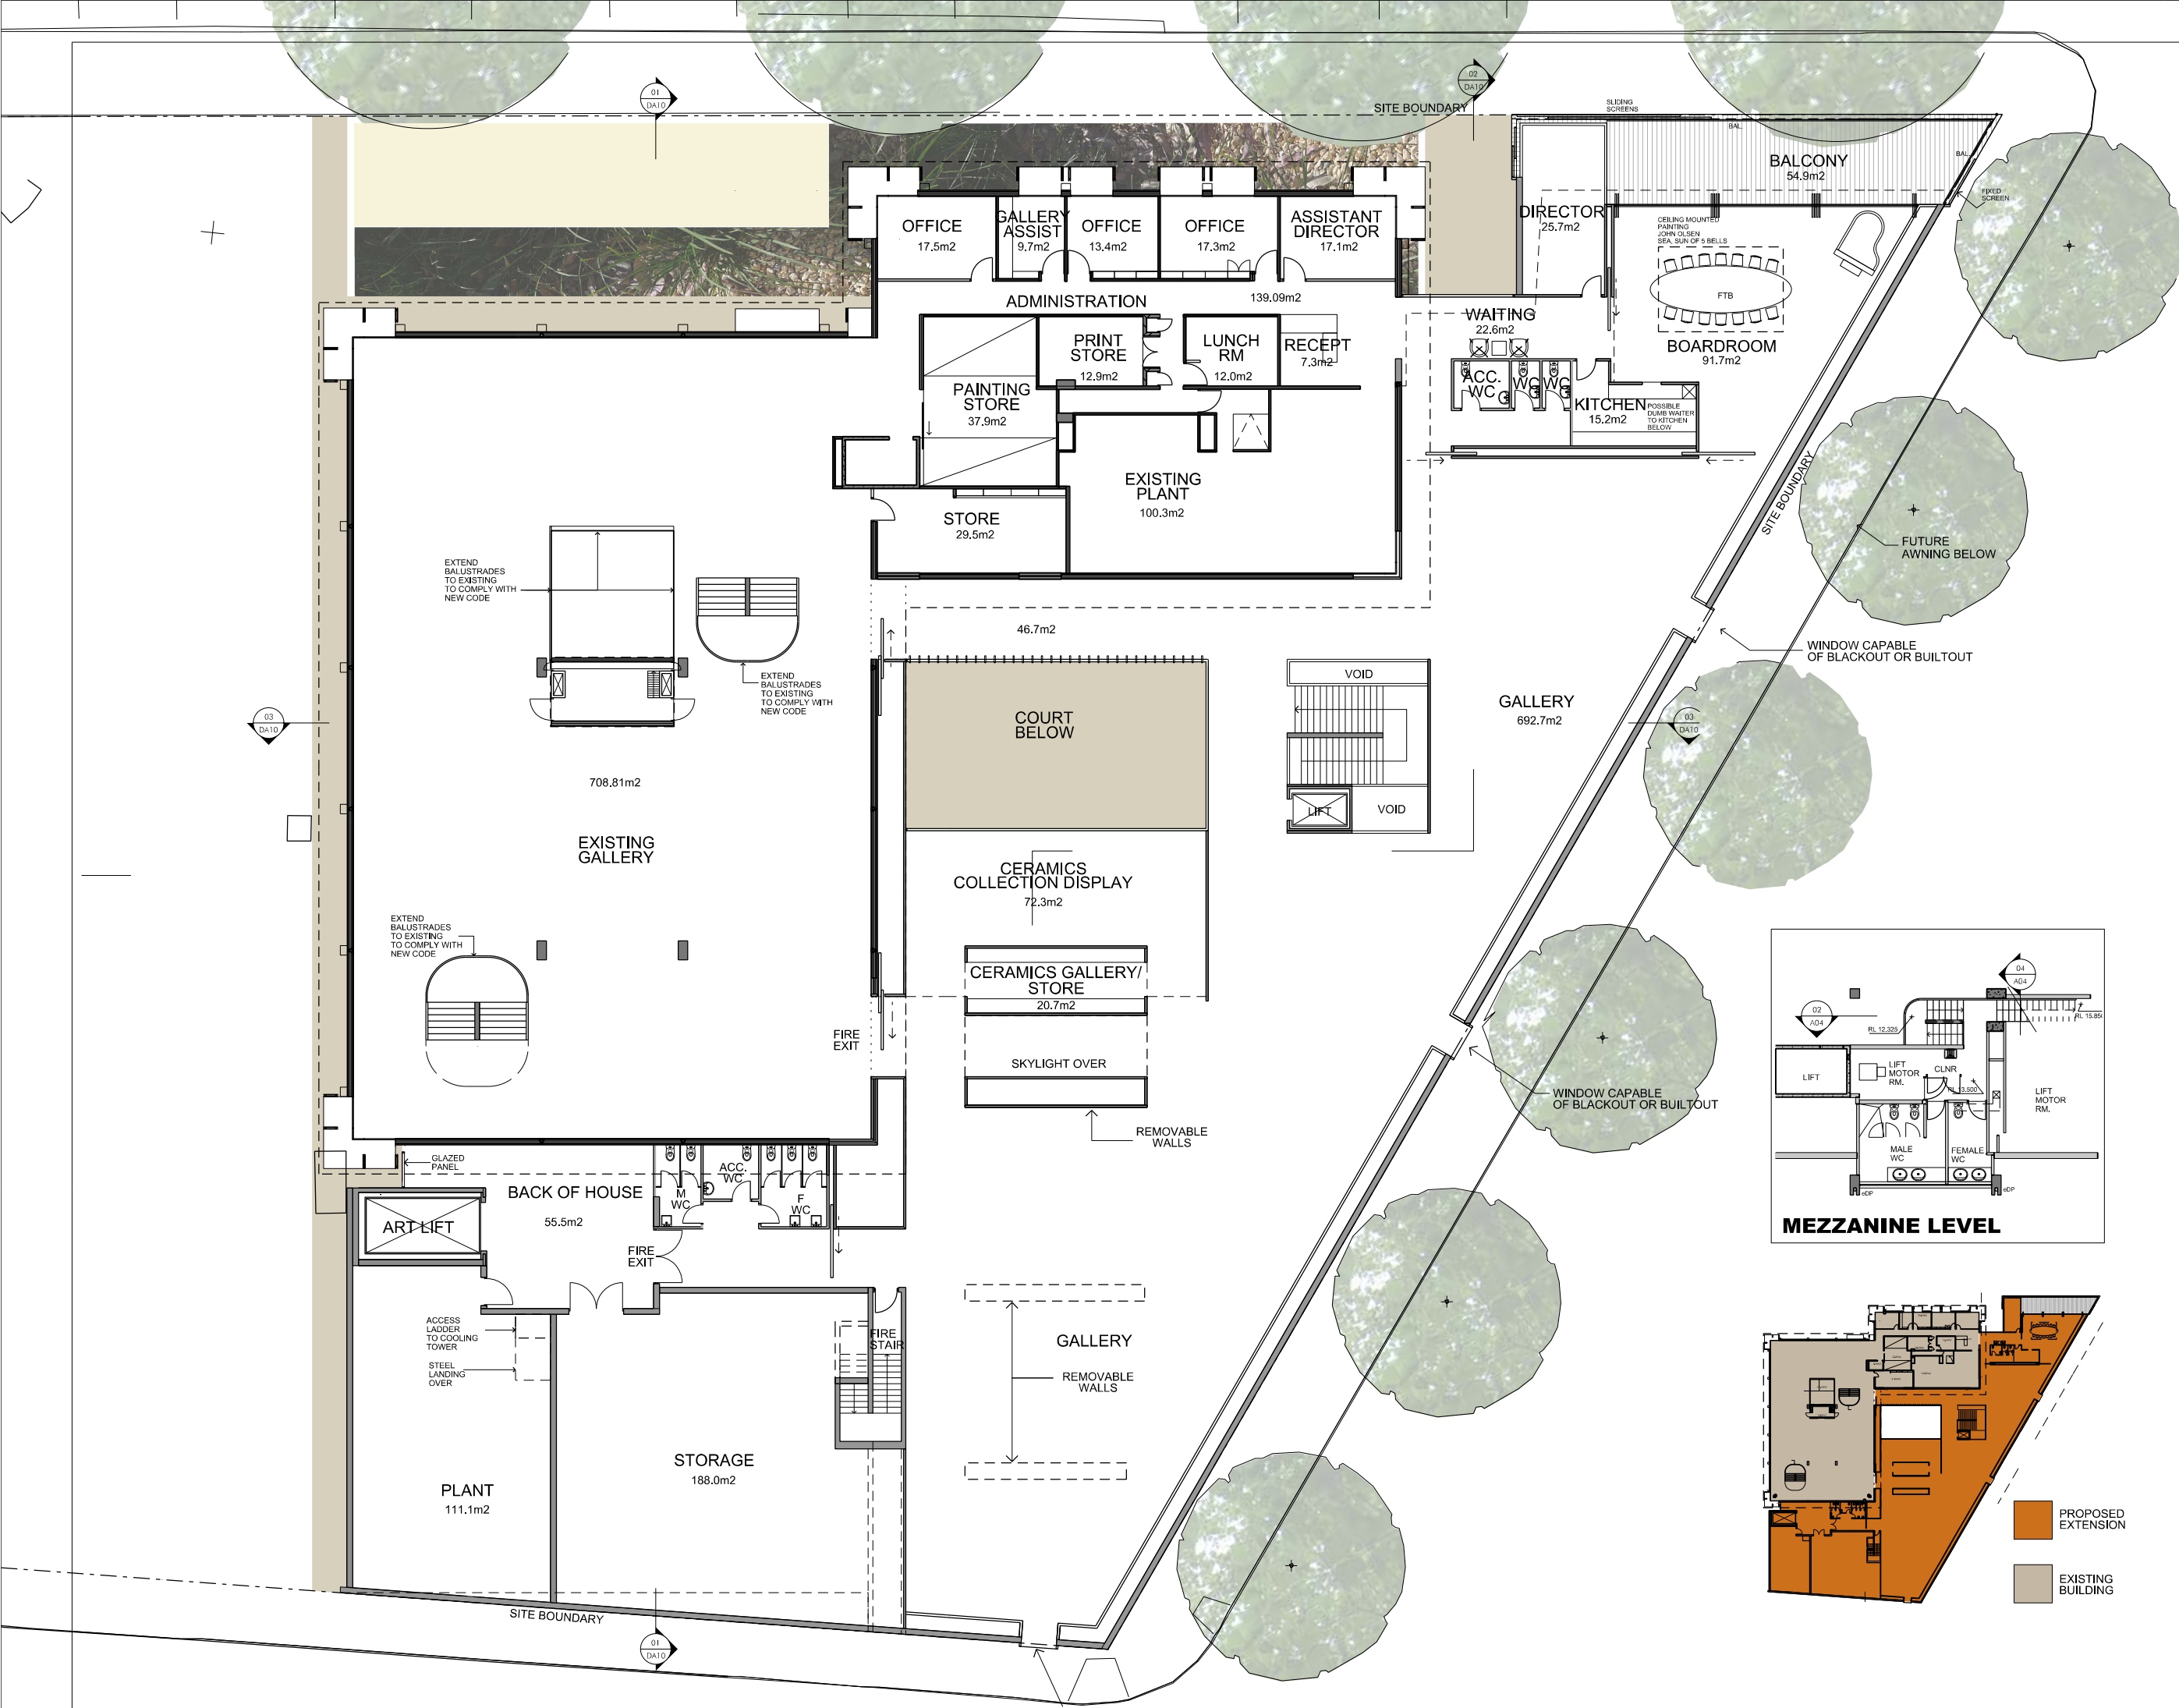



NEWCASTLE ART GALLERY

DEVELOPMENT APPLICATION

DATE PRINTED: 13/12/2011

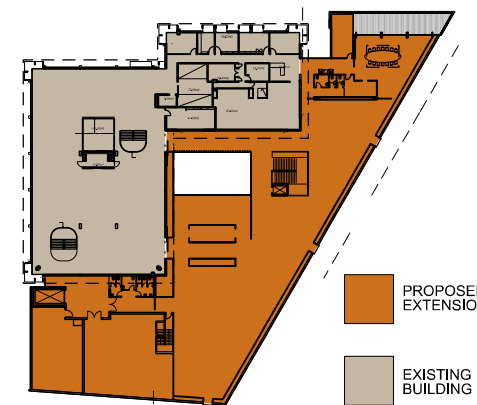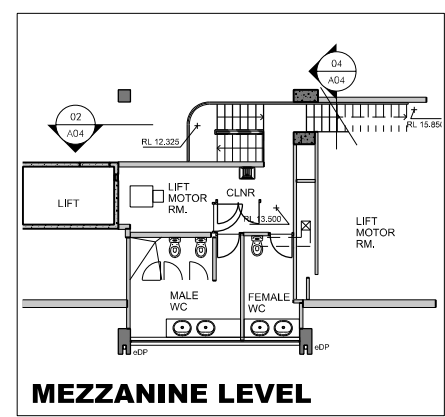

The City of Newcastle
NSW GOVERNMENT
Public Works
Government Architect's Office
PETER MOULD
NSW Government Architect
A division of the Department of Services, Technology & Administration
MICHAEL COUTTS-TROTTER
Project Manager
In association with:
CLARE DESIGN
SCALE:
1:100 @ B1
1:250 @ A3
0 1 2 3 4 5m
FIRST FLOOR & MEZZ. PLAN
DA06a
30TH DECEMBER 2011

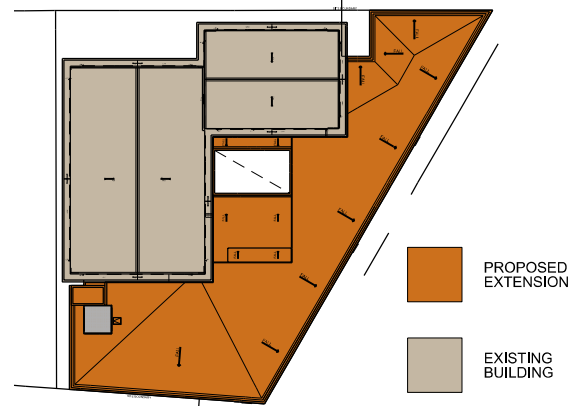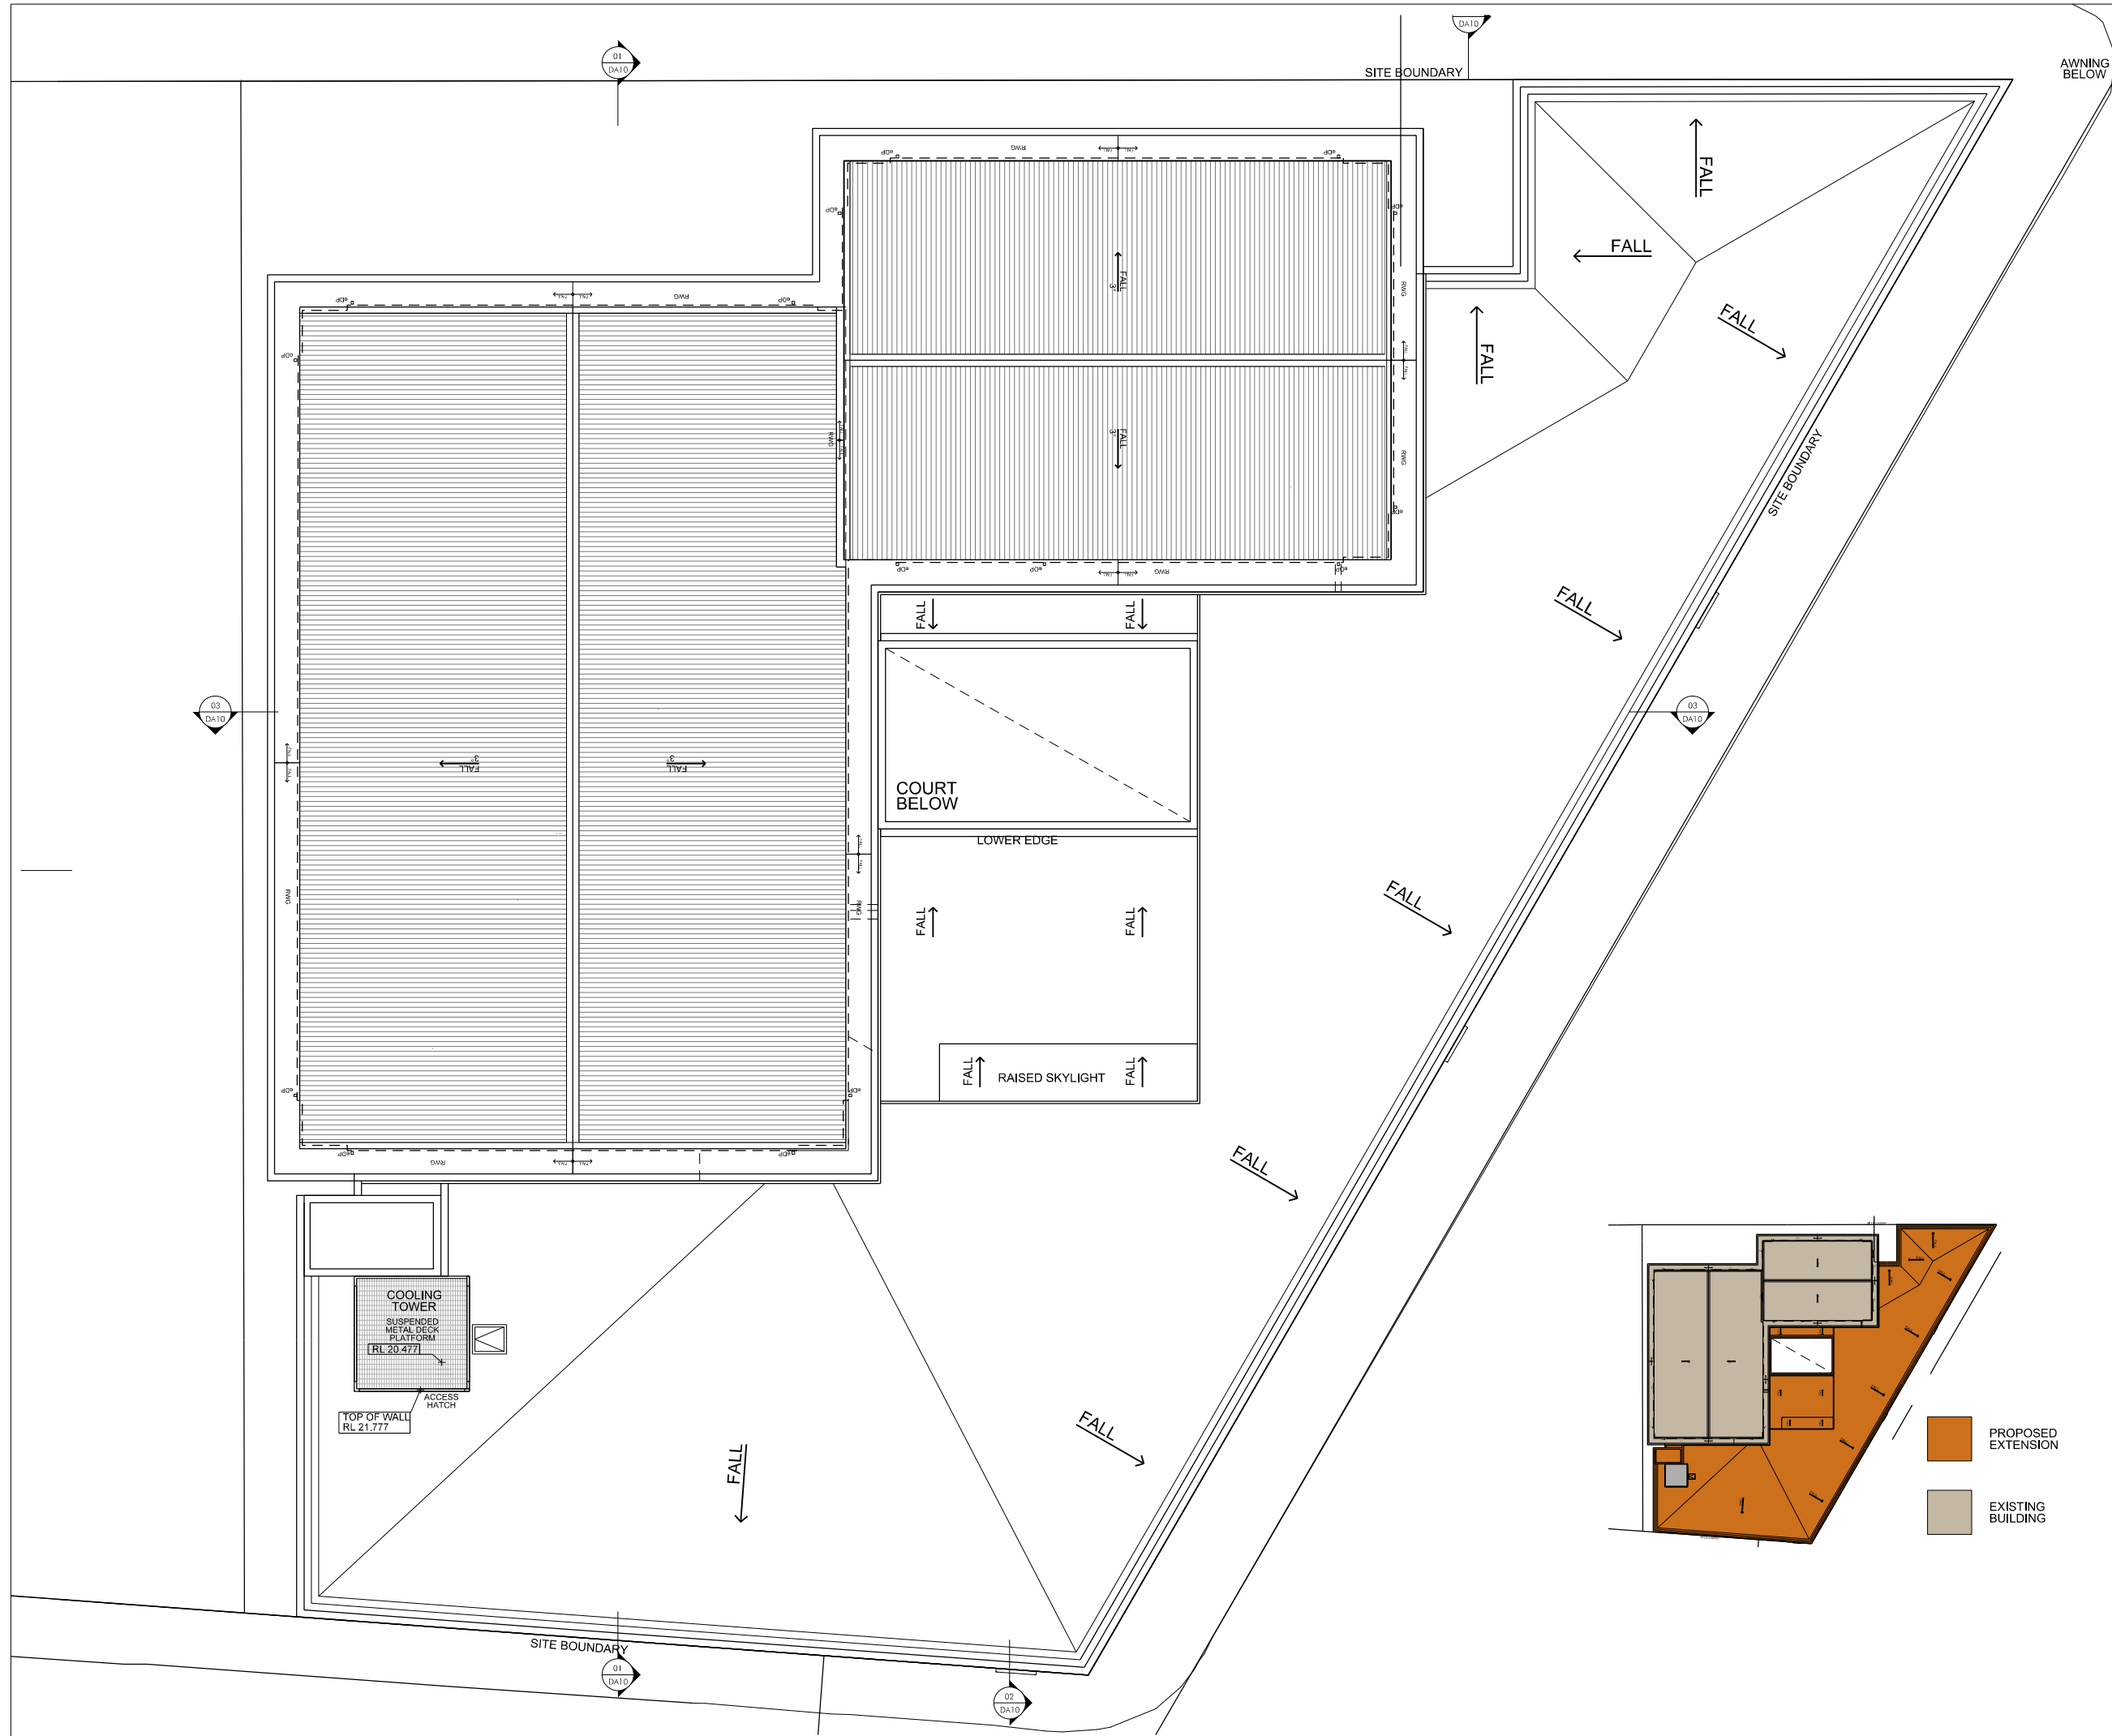

NEWCASTLE ART GALLERY

DEVELOPMENT APPLICATION

DATE PRINTED: 2/12/2011



Public Works
Government Architect's Office
PETER MOULD
NSW Government Architect
A division of the Department of Services, Technology & Administration
MICHAEL COUTTS-TROTTER
Project Manager

In association with:
CLARE DESIGN




SCALE:
1:100 @ B1
1:250 @ A3




ROOF PLAN

DA07a
30TH DECEMBER 2011

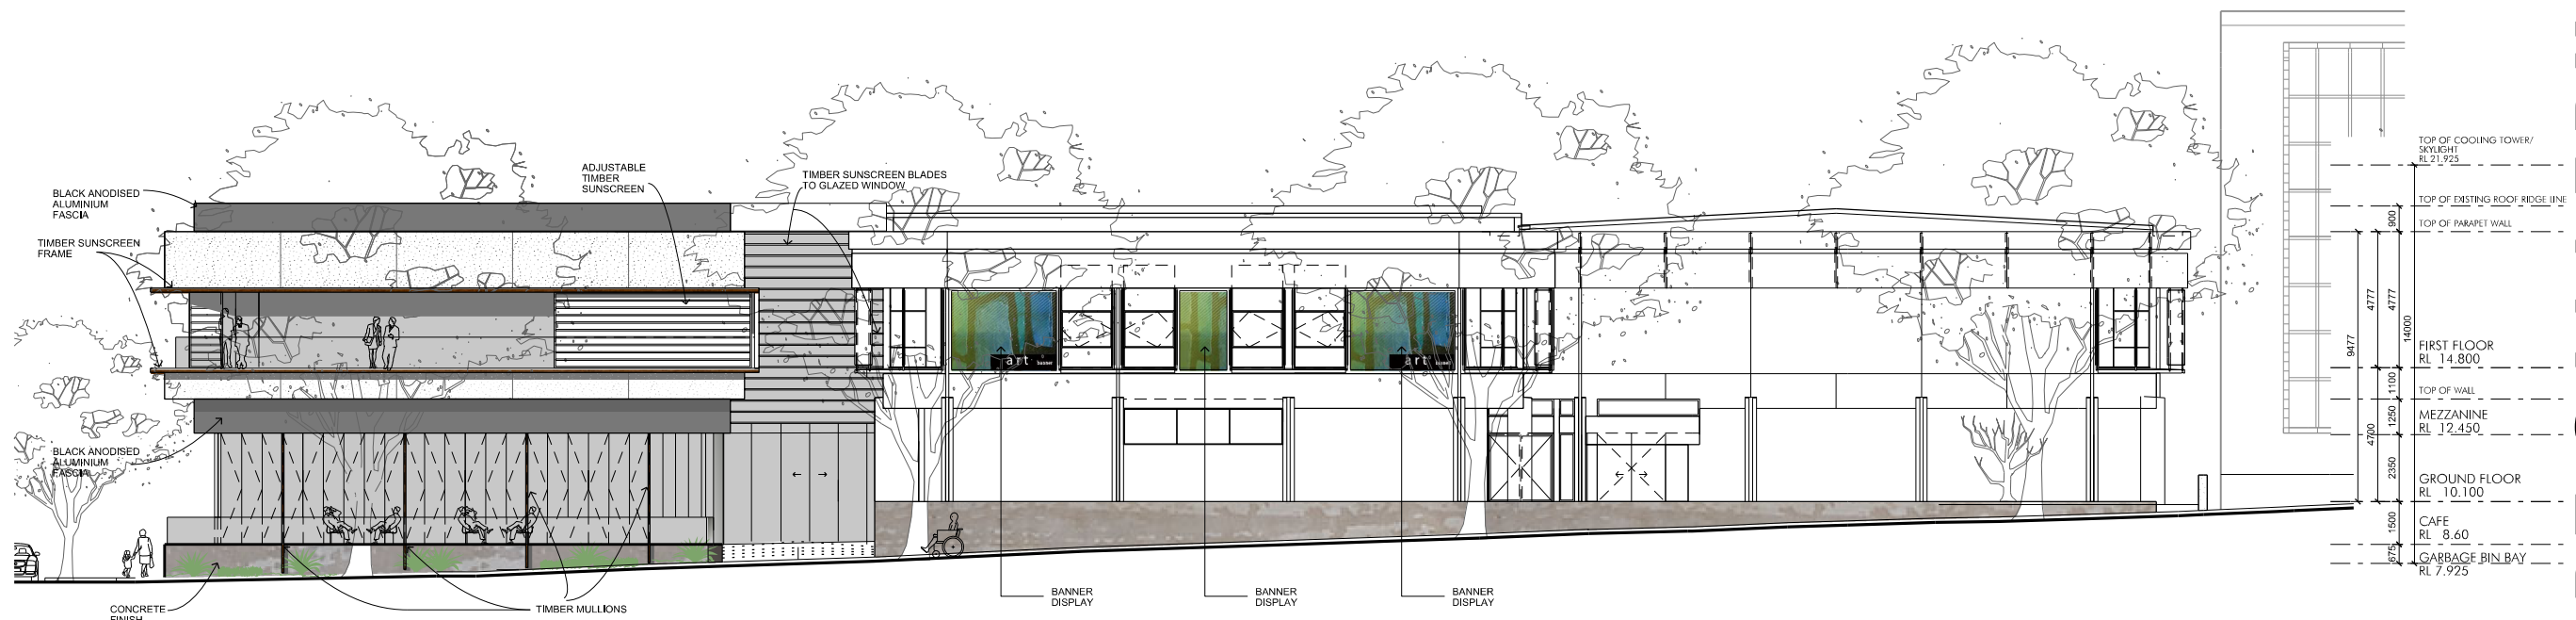

01 NORTH ELEVATION
SCALE 1:100

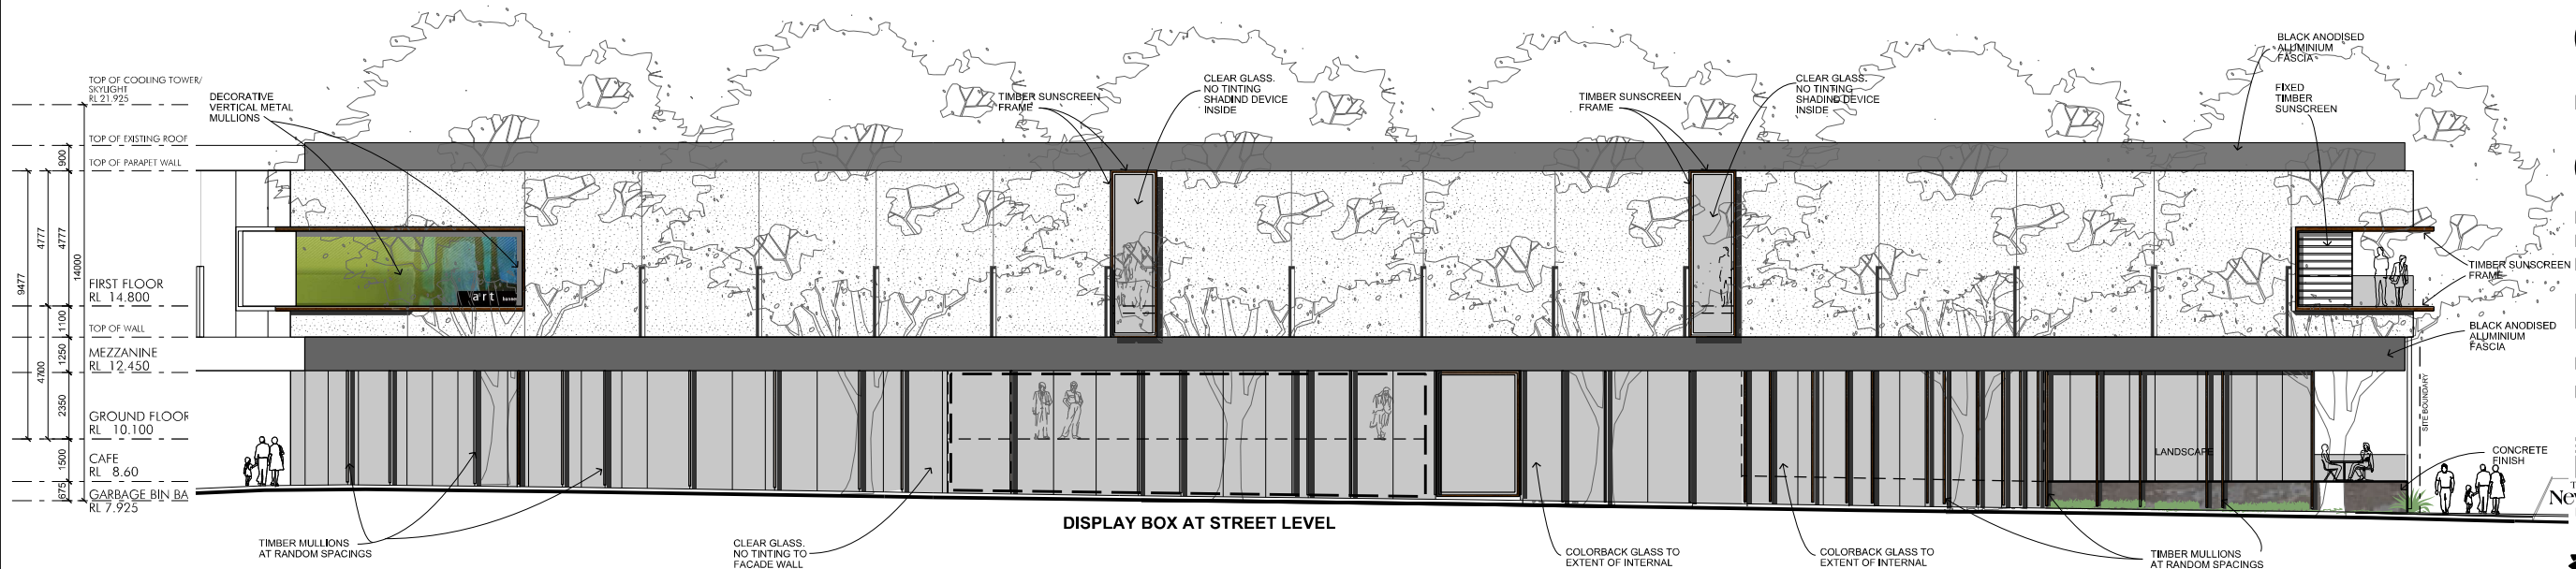

02 EAST ELEVATION - DARBY STREET
SCALE 1:100

NEWCASTLE ART GALLERY

DEVELOPMENT APPLICATION

DATE PRINTED: 20/12/2011



Public Works
Government Architect's Office

PETER MOULD
NSW Government Architect
A division of the Department of Services, Technology & Administration
MICHAEL COUTTS-TROTTER
Architect

In association with:
CLARE DESIGN



SCALE:
1:100 @ B1
1:250 @ A3



ELEVATIONS
NORTH & EAST
DA08a

30TH DECEMBER 2011

DEVELOPMENT APPLICATION

30TH DECEMBER 2011

