



VIEW FROM NORTH
(LAMAM STREET ELEVATION)

IMAGE PRODUCED BY
HAYCRAFT DULOY PTY LIMITED
architectural illustration

Note: The awning indicated is not part of this DA application. It is for future provision, and would be subject to future approval.



VIEW FROM SOUTH EAST
(CORNER OF DARBY & QUEEN STREET)

IMAGE PRODUCED BY
HAYCRAFT DULOY PTY LIMITED
architectural illustration

Note: The awning indicated is not part of this DA application. It is for future provision, and would be subject to future approval.

NEWCASTLE ART GALLERY

DEVELOPMENT APPLICATION



Public Works
Government Architect's Office


PETER MOULD
NSW Government Architect
Nominated Architect, ARN 3301
Level 19 MCGill Building, 234 Rouse Place
Sydney NSW 2000 AUSTRALIA

A division of the Department of Services, Technology & Administration
MICHAEL COUTTS-TROTTER

In association with:
CLARE DESIGN

PERSPECTIVE VIEWS DA11a

30TH DECEMBER 2011

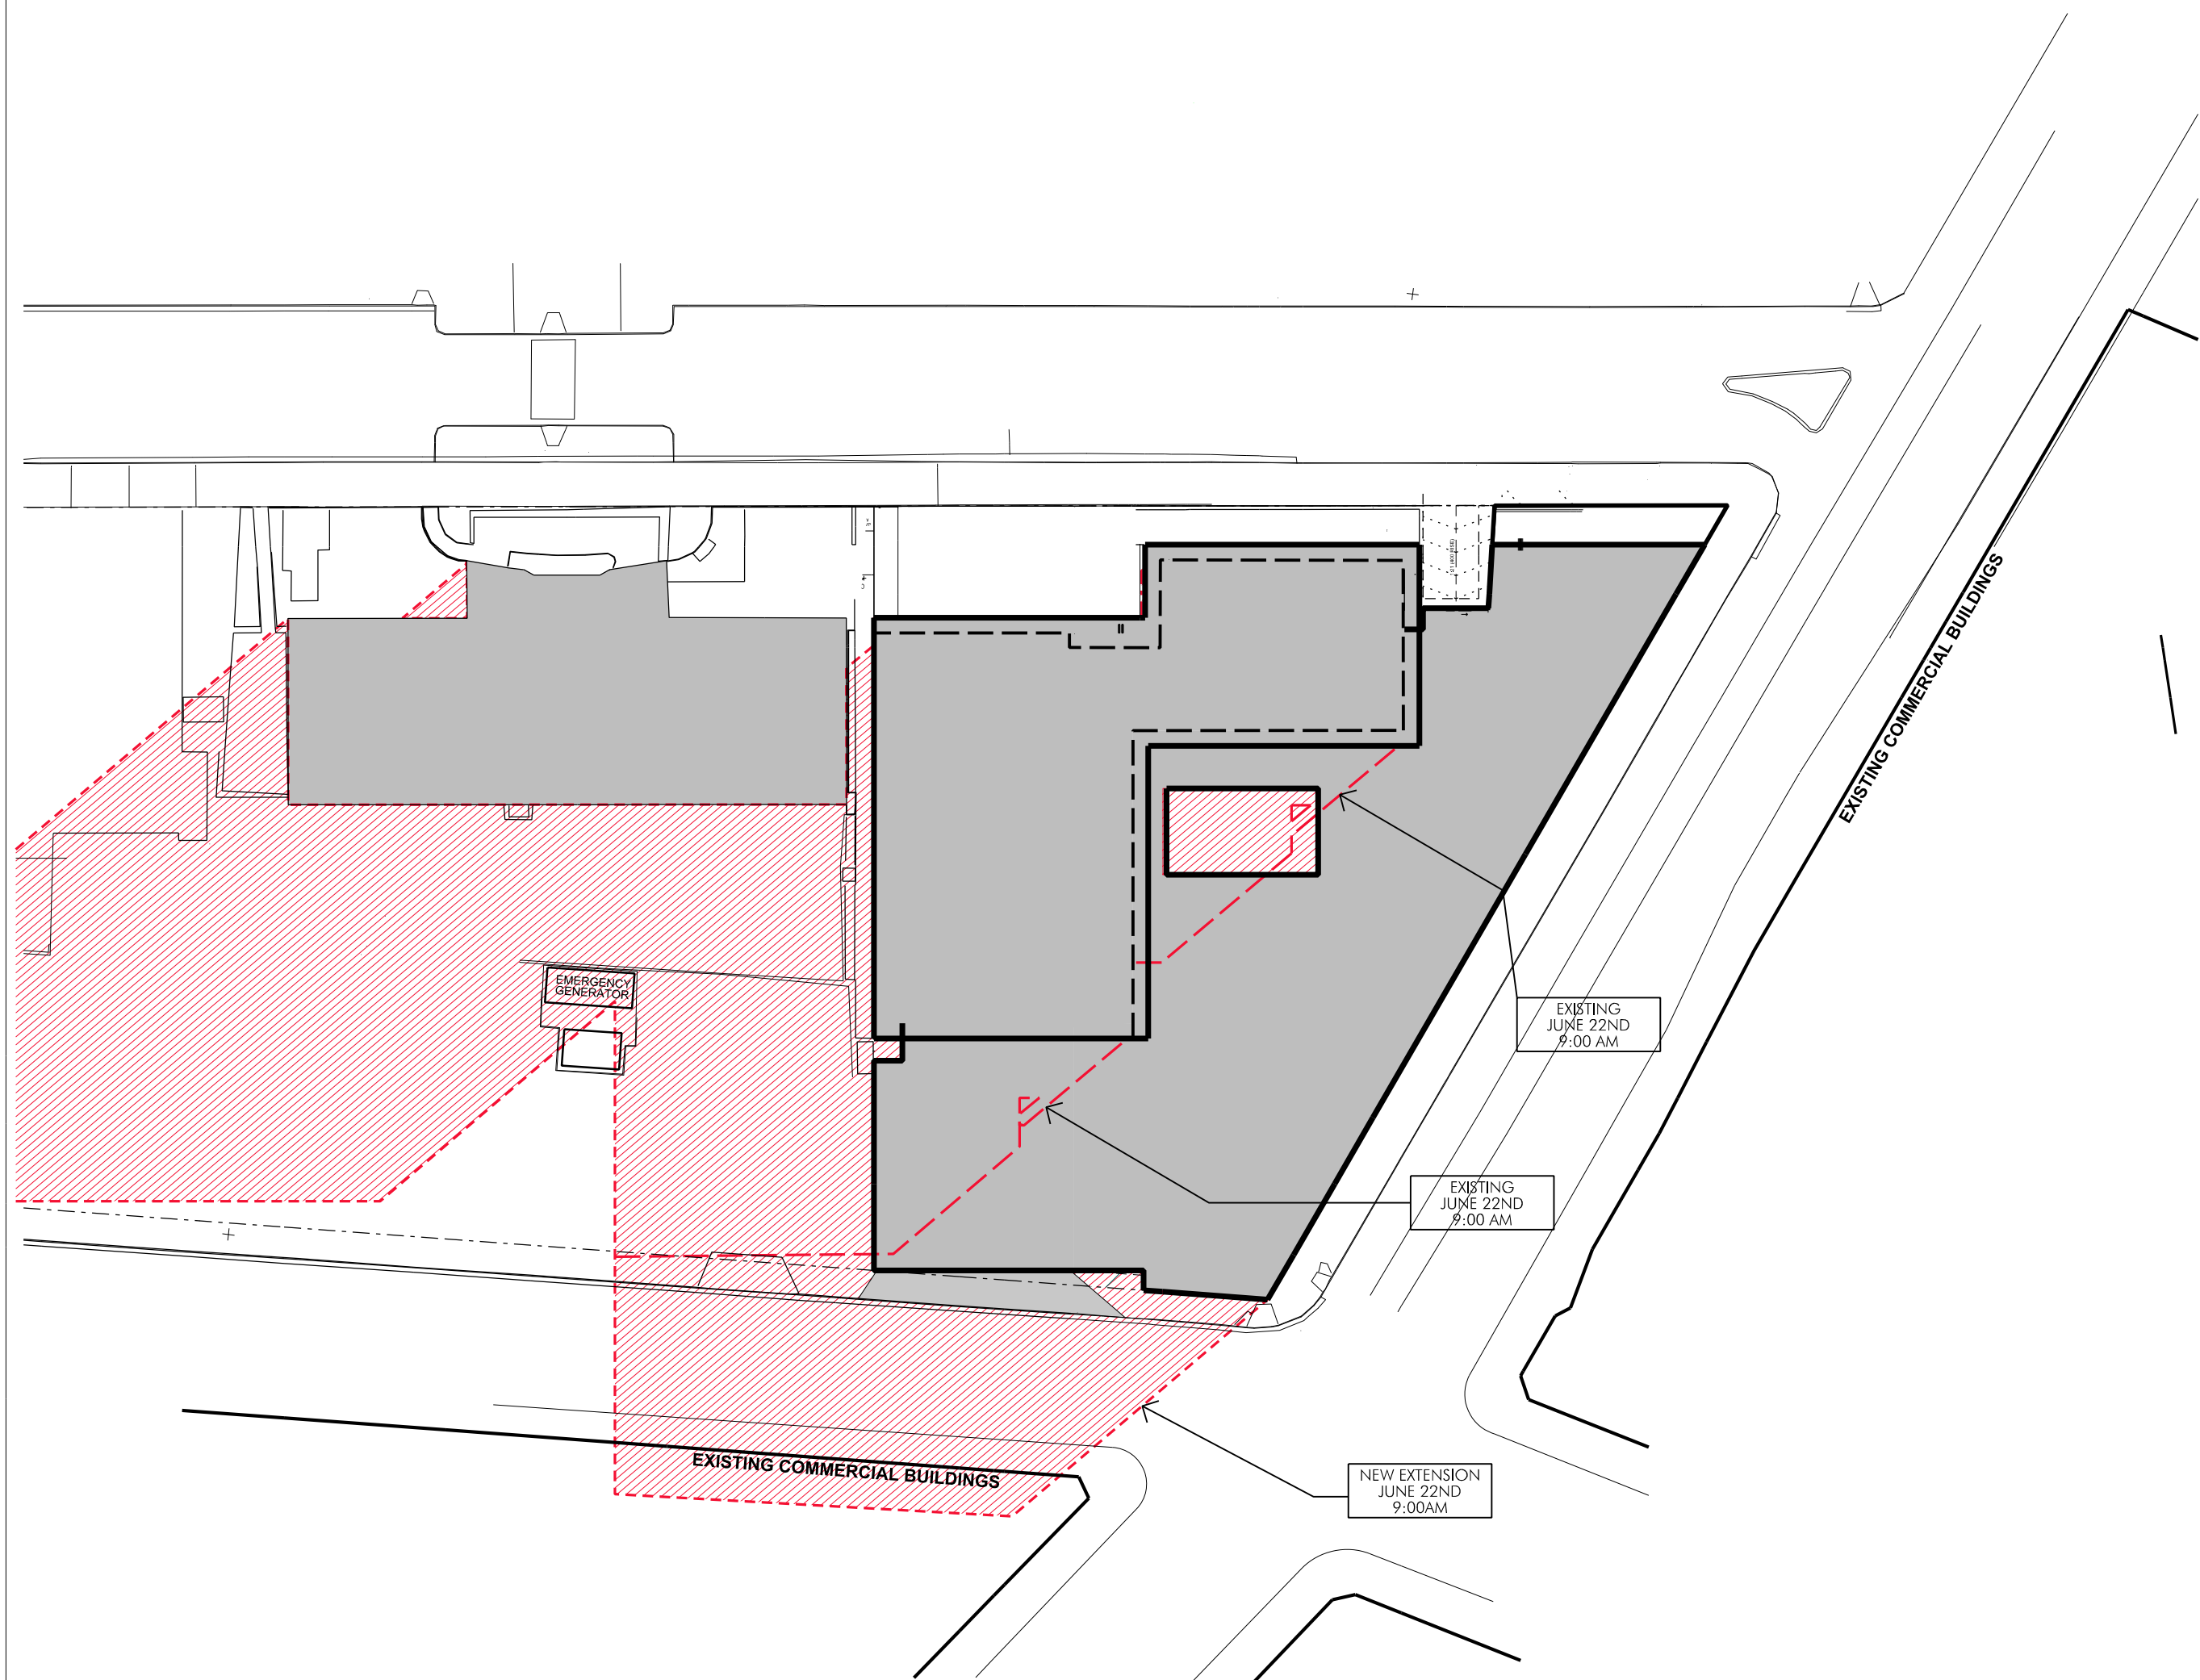

NEWCASTLE ART GALLERY

DEVELOPMENT APPLICATION

DATE PRINTED: 21/12/2011




Public Works
Government Architect's Office

PETER MOULD
NSW Government Architect

In association with:
CLARE DESIGN




SCALE:
1:200 @ B1
1:500 @ A3

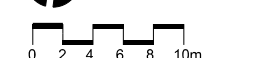

**SHADOW
DIAGRAM 1**
JUNE 22ND 9:00 am

DA12a
30TH DECEMBER 2011

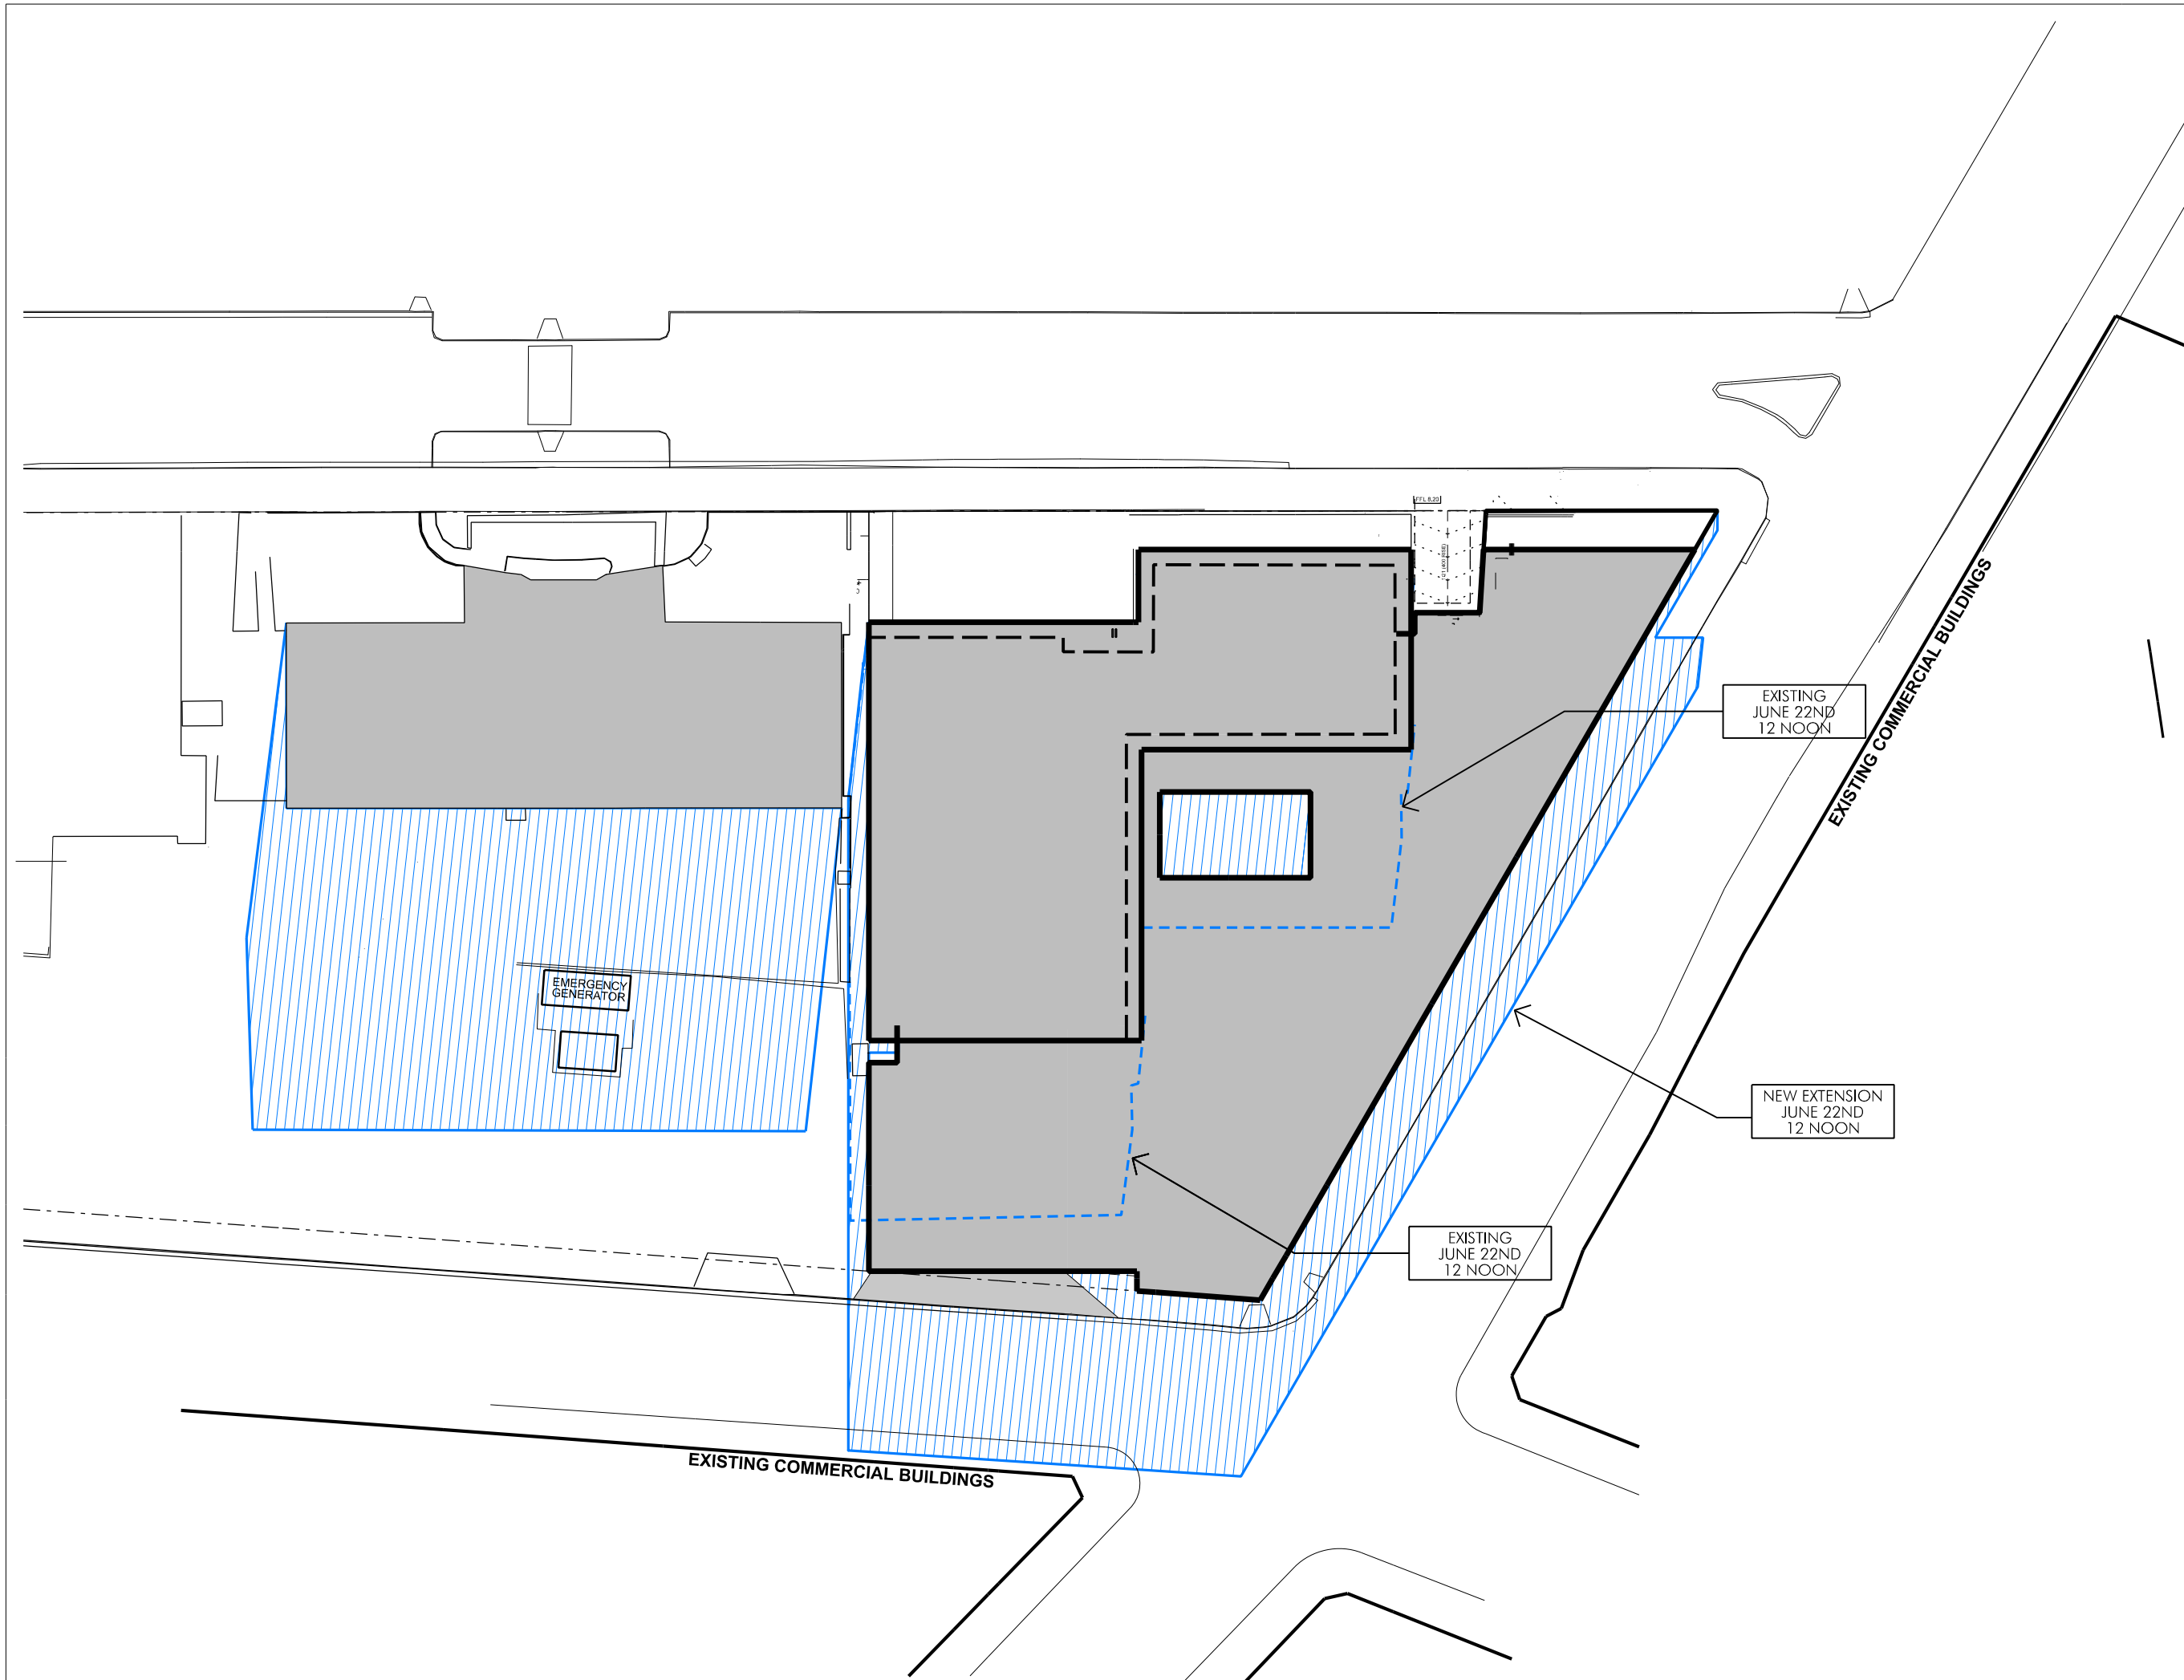

NEWCASTLE ART GALLERY

DEVELOPMENT APPLICATION

DATE PRINTED: 21/12/2011



Public Works
Government Architect's Office

PETER MOULD
NSW Government Architect
A division of the Department of Services, Technology & Administration
MICHAEL COUTTS-TROTTER


In association with:
CLARE DESIGN



SCALE:
1:200 @ B1
1:500 @ A3



**SHADOW
DIAGRAM 2**
JUNE 22ND 12:00 noon
DA13a
30TH DECEMBER 2011

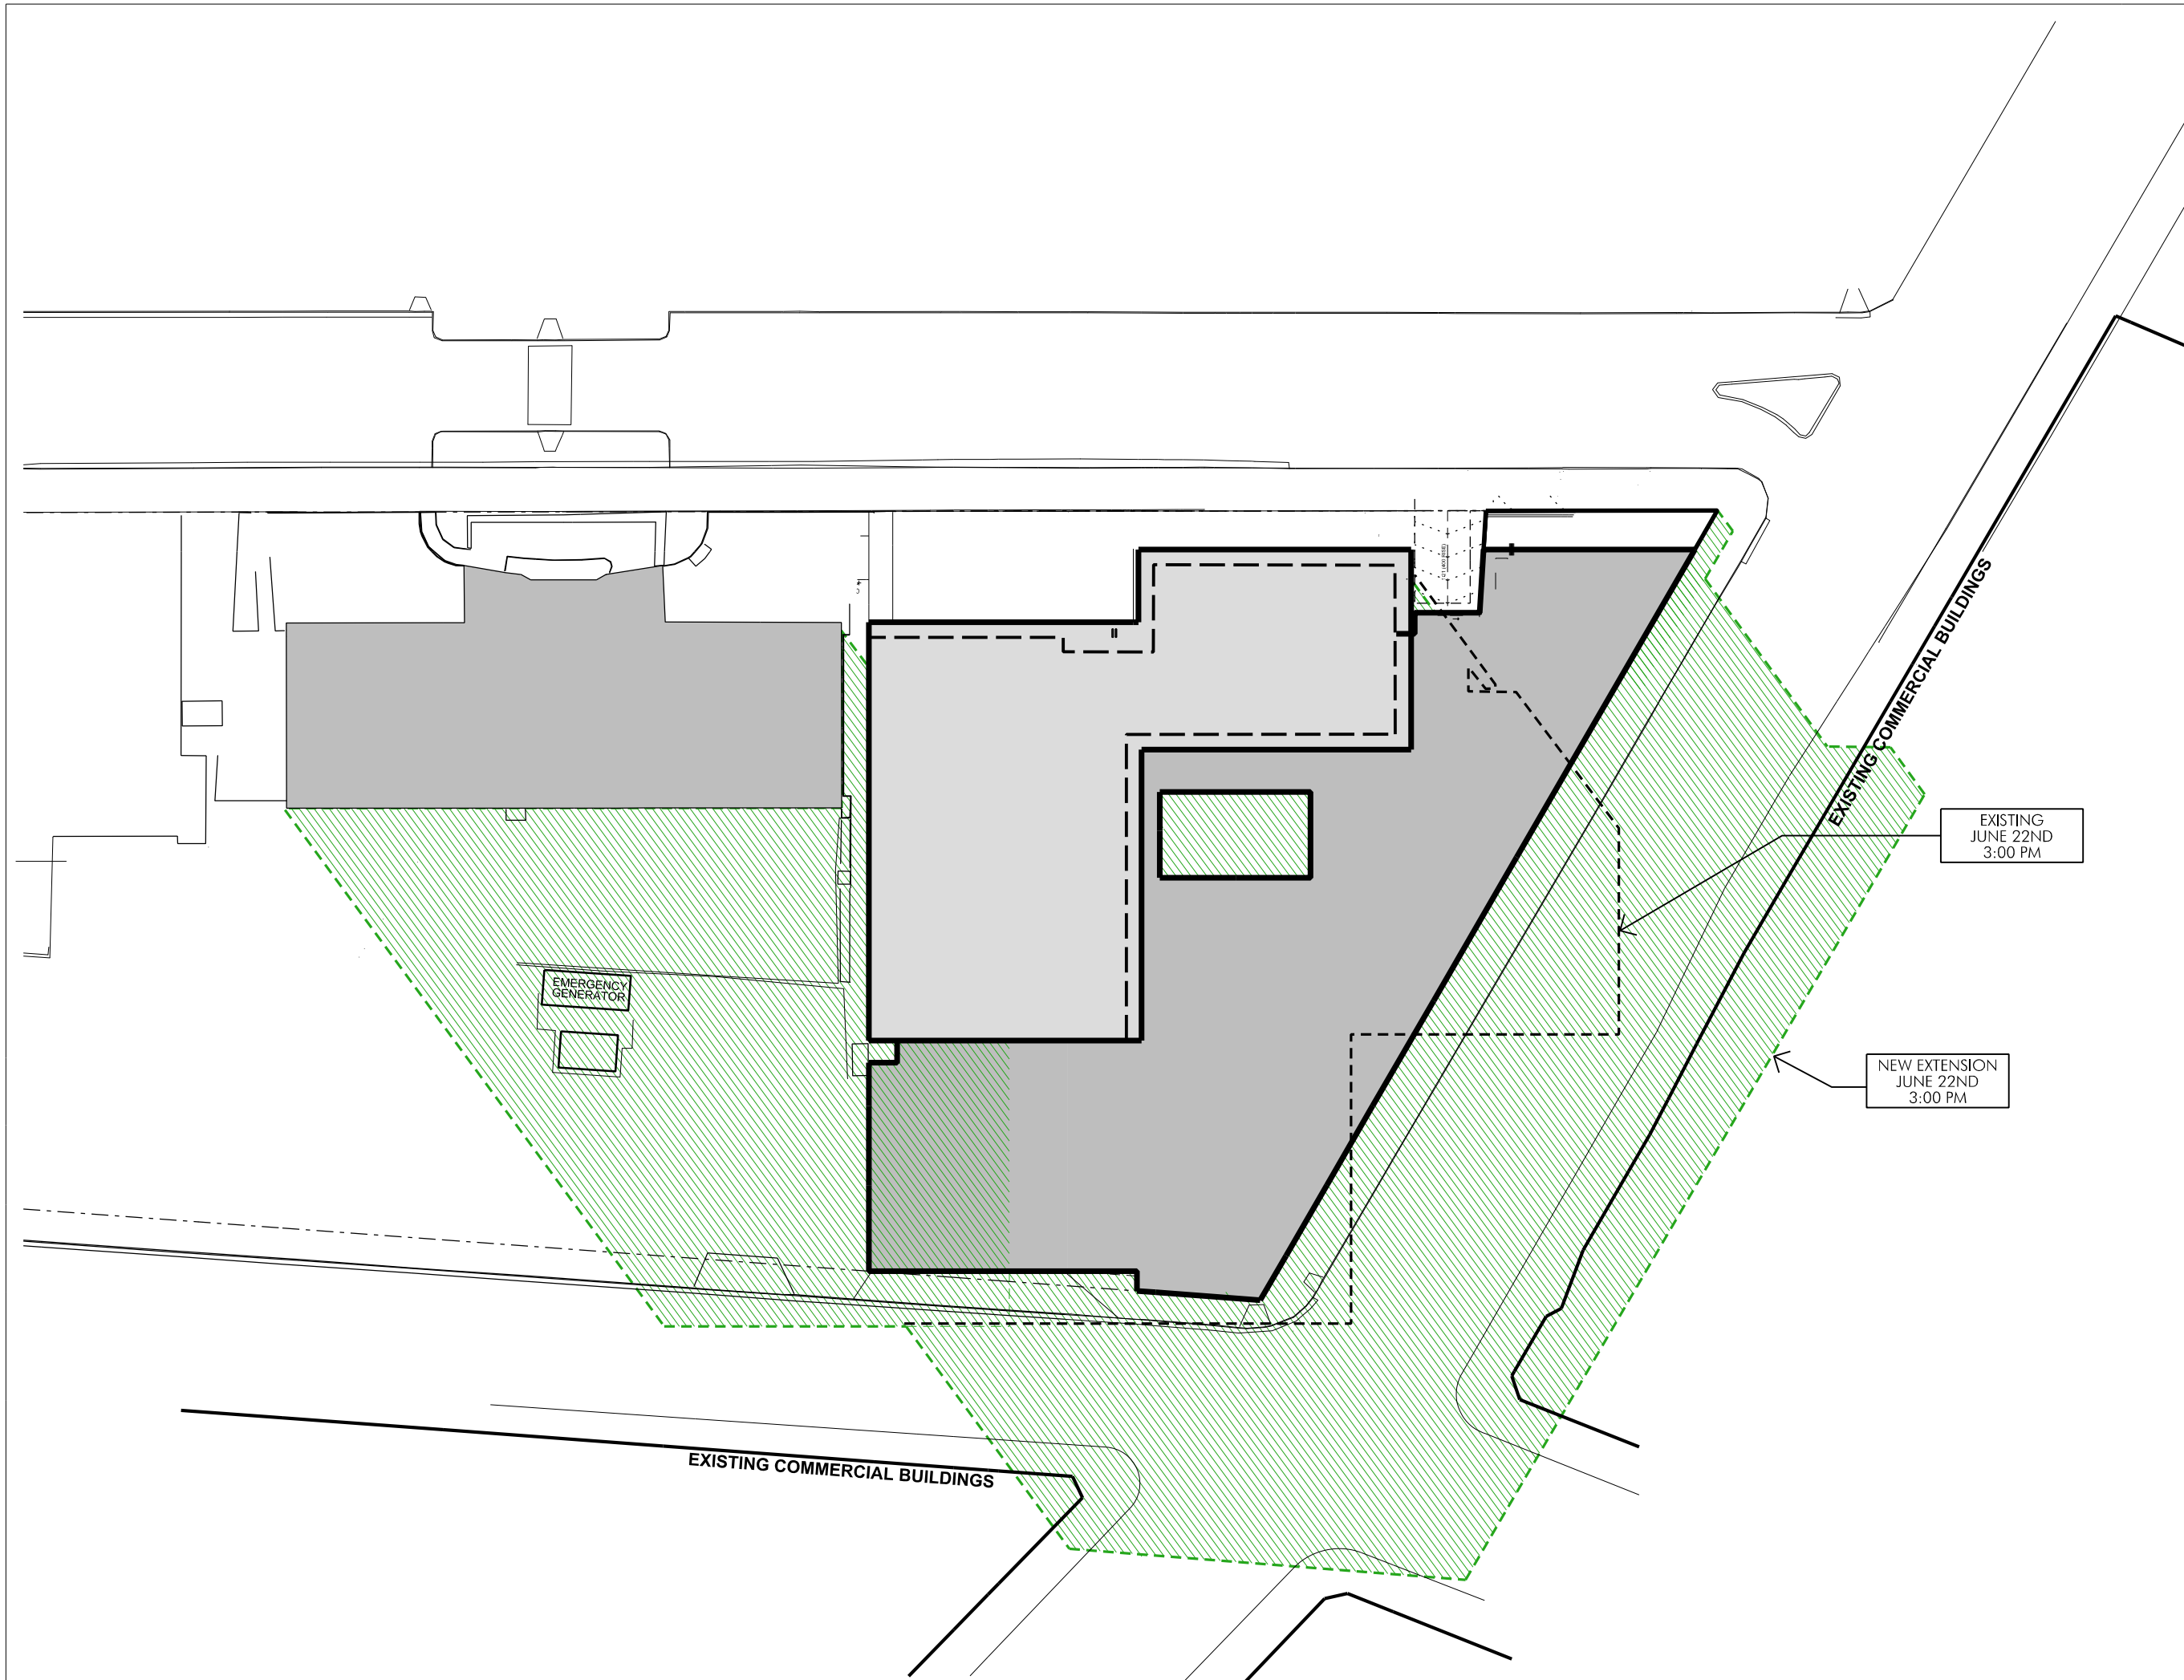

NEWCASTLE ART GALLERY

DEVELOPMENT APPLICATION

DATE PRINTED: 21/12/2011



Public Works
Government Architect's Office

PETER MOULD
NSW Government Architect
