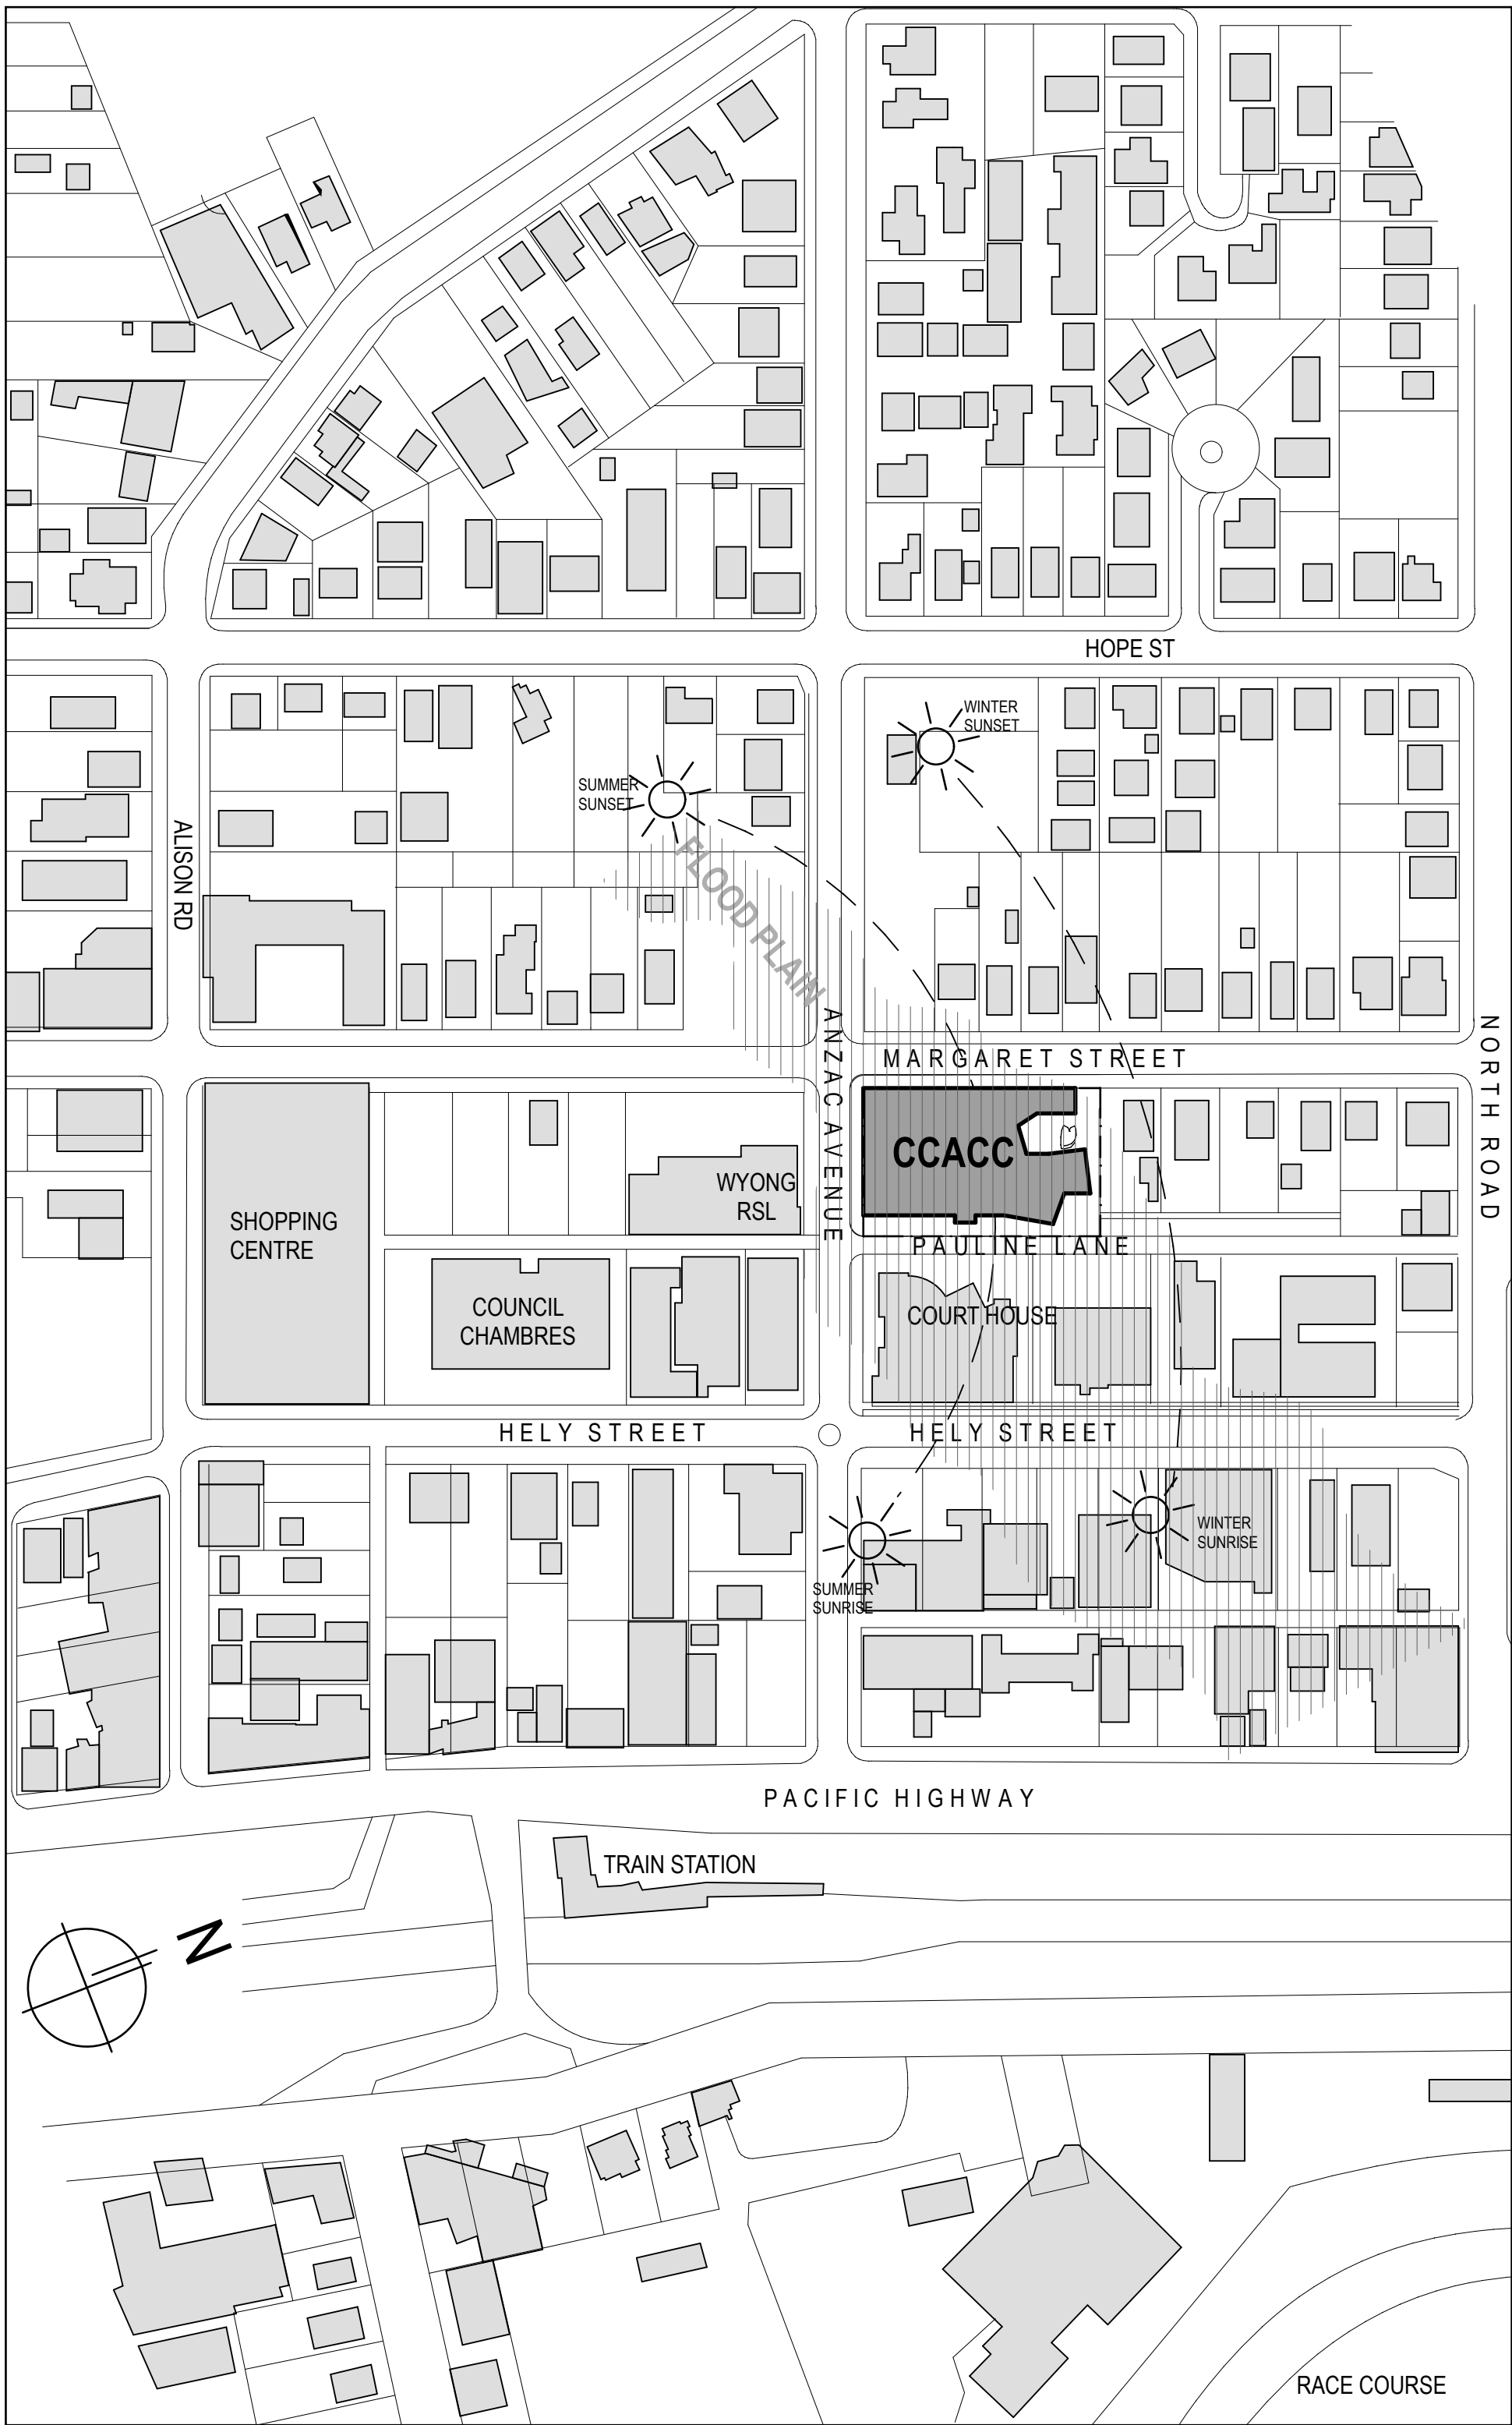




1 LOCATION PLAN
1: 2000

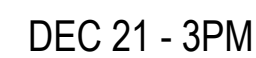
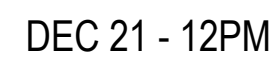
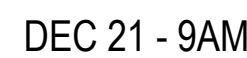
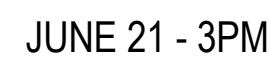
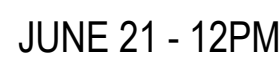
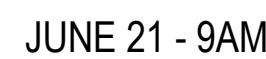
DA DRAWING LIST		
DRAWING NO.	TITLE	SCALE
A000 SERIES	GENERAL INFORMATION DRAWINGS	
A000	DRAWING LIST & LOCATION PLAN	1:2000
A005	SITE PLAN	1:200
A007	SHADOW DIAGRAMS	NTS
A008	EXTERNAL COLOUR SCHEME	NTS
A009	SHADE SCREEN	NTS
A010	GFA CALCULATION	1:500
A100 SERIES	GENERAL ARRANGEMENT PLANS	
A100	BASEMENT PLAN	1:100
A101	GROUND FLOOR PLAN	1:100
A102	LEVEL 1 PLAN	1:100
A103	LEVEL 2 PLAN	1:100
A104	LEVEL 3/ ROOF PLAN	1:100
A105	LEVEL 4 PLAN	1:100
A130 SERIES	ELEVATIONS	
A130	SOUTH ELEVATION	1:100
A131	WEST ELEVATION	1:100
A132	NORTH ELEVATION	1:100
A133	EAST ELEVATION	1:100
A140 SERIES	EAST-WEST SECTIONS	
A140	E-W SECTION 01	1:100
A141	E-W SECTION 02	1:100
A150 SERIES	NORTH-SOUTH SECTIONS	
A150	N-S SECTION 01	1:100
A151	N-S SECTION 02	1:100

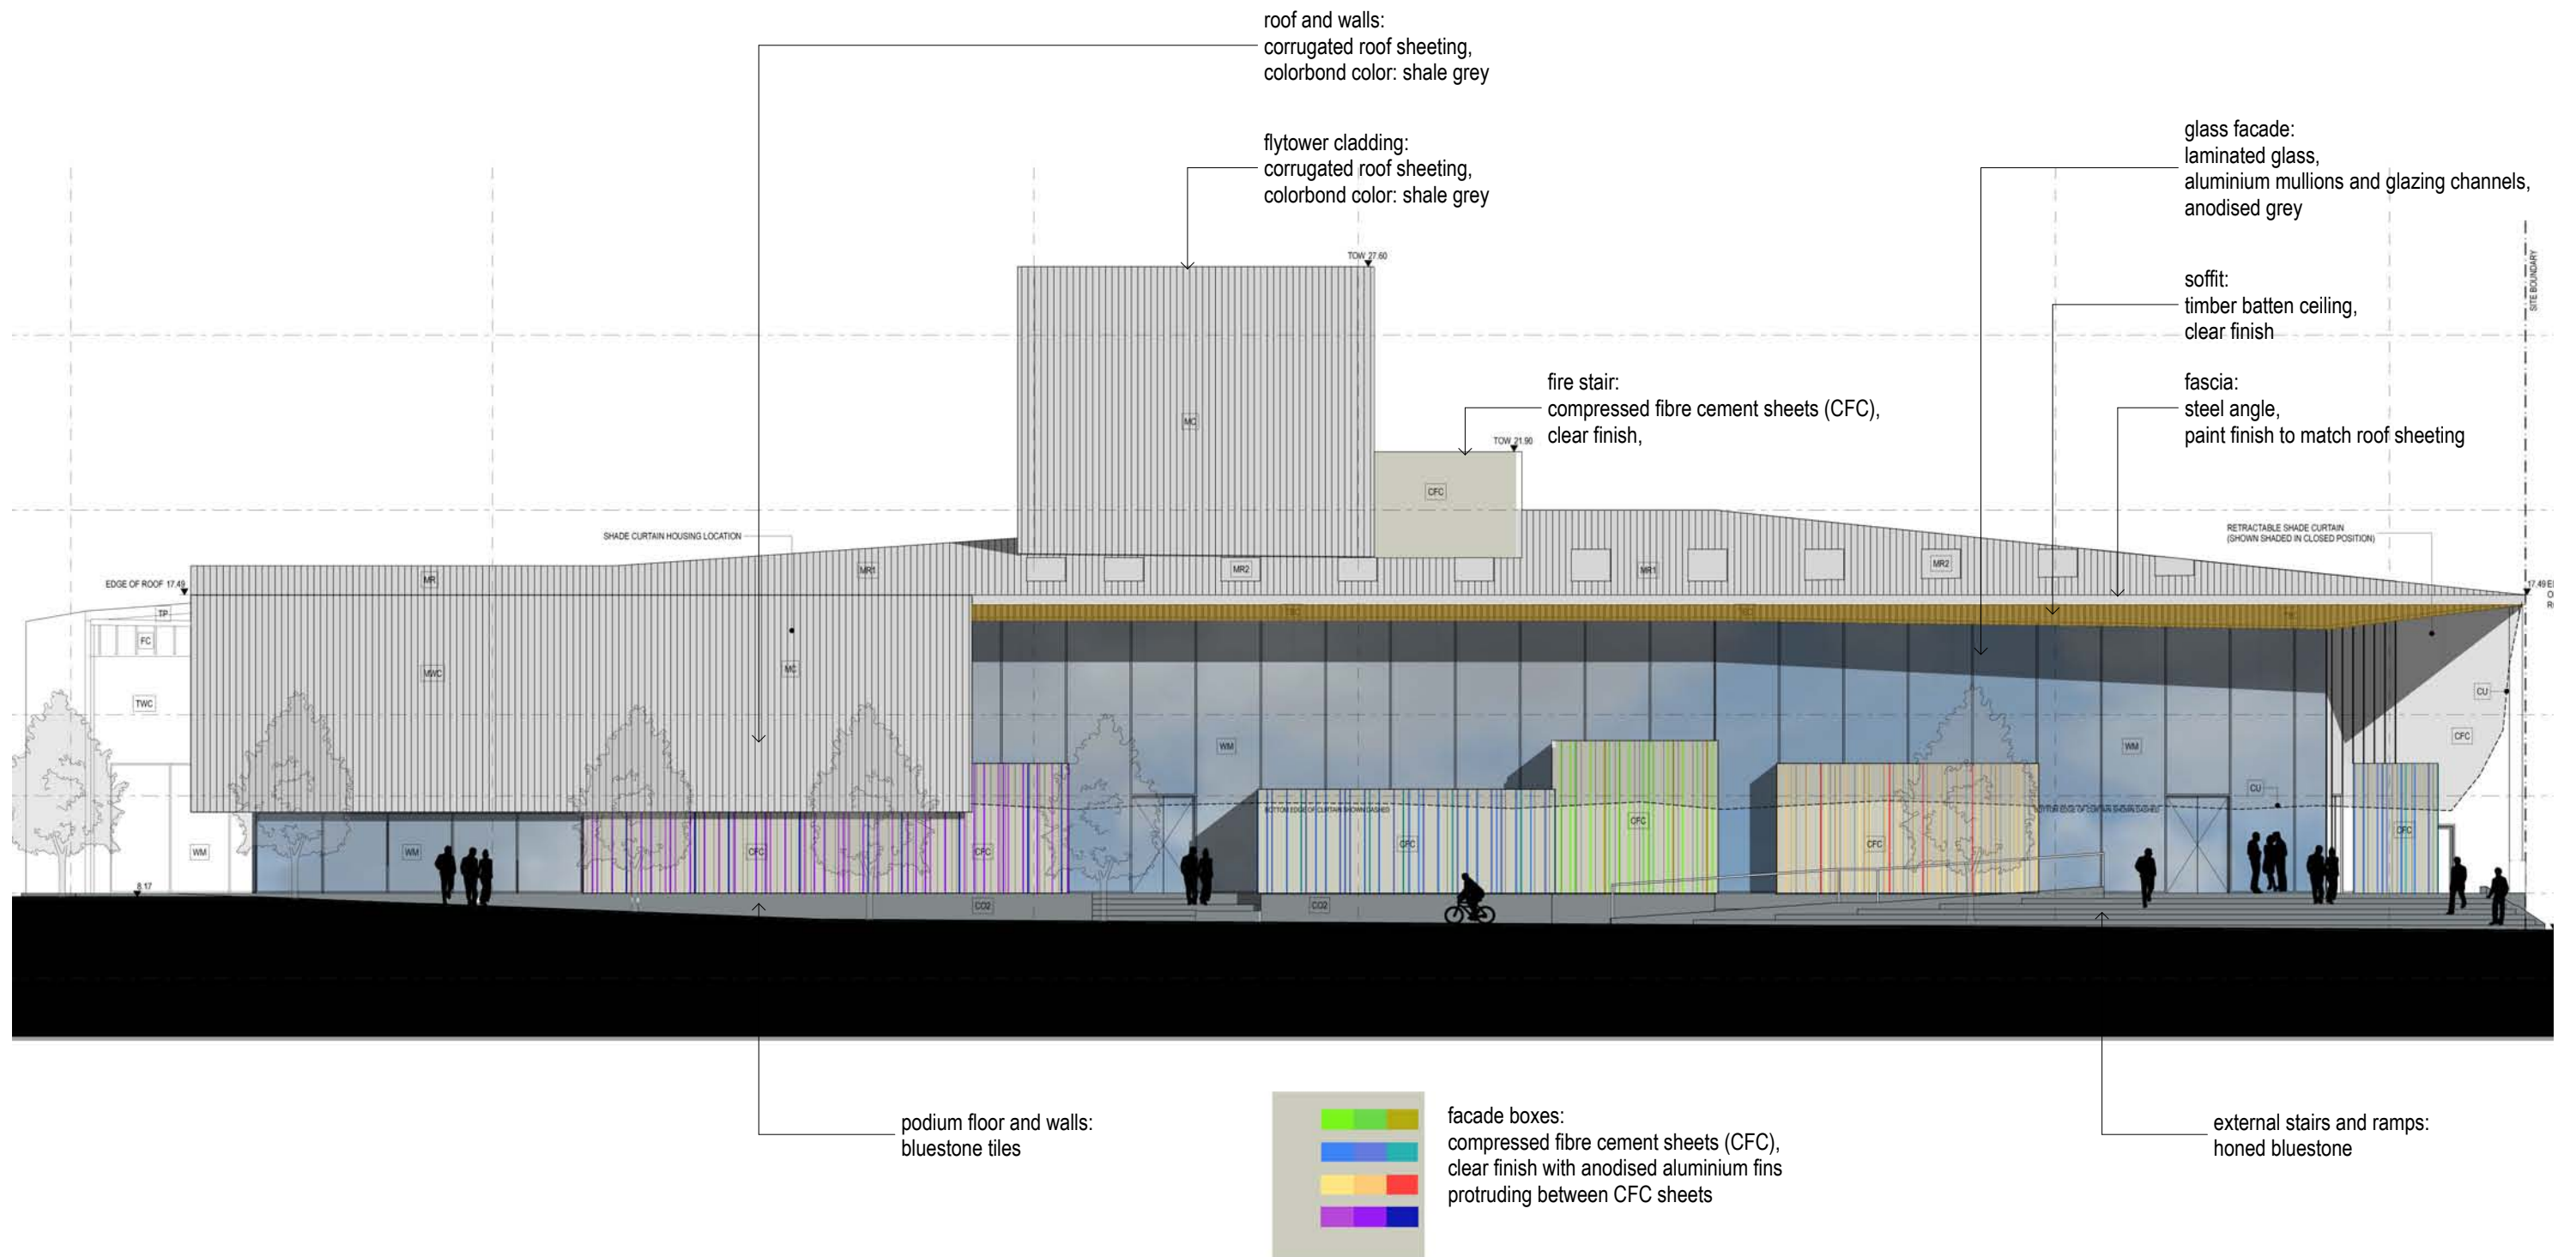
DA LEGEND	
CF1	CONCRETE, STEEL TROWEL FINISH
CFC	COMPRESSED FIBRE CEMENT SHEETING
CO2	OFF FORM CONCRETE, CLASS 2C FINISH
CPT	CARPET
CU	RETRACTABLE SHADE CURTAIN
FHR	FIRE HOSE REEL
MC	CORRUGATED IRON WALL CLADDING
ML	METAL AIR-INTAKE LOUVRE
MR1	CORRUGATED IRON ROOF SHEETING
MR2	POLYCARBONATE ROOF SHEETING
PS	STONE PAVER
RF	RESILIENT FLOORING
RD	ROLLER DOOR
TBC	TIMBER BATTEN CEILING
TC	CERAMIC FLOOR TILE
TF1	TIMBER FLOOR, SPRUNG, FLOOR BOARDS
TF2	TIMBER FLOOR, SPRUNG, MASONITE
TF3	TIMBER FLOOR, FLOOR BOARDS
TP	TIMBER PERGOLA
TS1	STONE FLOOR TILE, INTERNAL
TS2	STONE FLOOR TILE, EXTERNAL
TWP	TIMBER WALL PANEL
WB	WHIRLYBIRD (ROOF TURBINE VENTILATOR)
WM	METAL FRAMED WINDOW

DATE	REV	NOTES :	STRUCTURAL ENGINEER	MECHANICAL ENGINEER + LIFT CONSULTANT	ELECTRICAL ENGINEER	HYDRAULIC ENGINEER +FIRE CONSULTANT	ESD CONSULTANT	ACOUSTIC ENGINEER	CLIENT	ARCHITECT	PROJECT			
25.08.2010 01.12.2010	A C	ISSUED FOR DA SUBMISSION ISSUED FOR DA SUBMISSION, ADDITIONAL INFORMATION	SIMPSON DESIGN Studio 1184 Mullens St., Balmain, NSW 2041 contact: Andrew Simpson email: andrew@simpsondesign.com.au	WOOD & GRIEVE ENGINEERS 454-456 Pacific Hwy, St Leonards, NSW 2065 contact: Joshua Hill email: joshua.hill@wge.com.au	HARON ROBSON 181 First Avenue, Five Dock, NSW 2046 contact: Tom Russell email: tr@haronrobsen.com.au	Wood & Grieve Engineers 233 Ryde Road, Pymble, NSW 2073 contact: David Steblina email: david.steblina@wge.com.au	Aecom Australia Pty Ltd Level 11, 44 Market Street, Sydney NSW 2000 contact: Jason Veale email: jason.veale@aecom.com	Acoustic Studio 271 43-45 Bridge Rd, Stanmore, NSW 2048 contact: Peter Griffiths email: peter.griffiths@acousticstudio.com.au	WYONG SHIRE COUNCIL PO BOX 20 Wyong, NSW 2259	TONKIN ZULAIKHA GREER ARCHITECTS 117 Reservoir Street Surry Hills, NSW 2010 ABN: 46002722349 P: (02) 9215 4900 F: (02) 9215 4901 EMAIL: tim@tazg.com.au	CENTRAL COAST ARTS & CONFERENCE CENTRE 19 Margaret Street, Wyong, NSW 2259 (Lots 1-4, Section 7, D.P. 3136)			
			SURVEYOR Dunlop Thorpe 447 Kent Street, Sydney, NSW 2000 contact: James Thorpe email: dunlthor@ozemail.com.au	GEOTECH ENGINEER Jefferey & Katauskas 115 Wicks Rd., Macquarie Park, NSW 2113 contact: Adrian Ivor email: aivor@jkgroup.net.au	CIVIL ENGINEER Northrop L1, Grafton Bond Store, 60 Hickson Rd, Sydney, NSW 2000 contact: Jamie Sheldon email: james@northrop.com.au	TOWN PLANNER Glendinning Minto & Associates Ste 6/ 265 Pennant Hills Rd, Thornleigh, NSW 2120 contact: Andrew Minto email: andrew@glendinningminto.com.au	TRAFFIC CONSULTANT Aecom Australia Pty Ltd Level 11, 44 Market Street, Sydney NSW 2000 contact: David Tucker email: david.tucker@aecom.com	THEATRE CONSULTANT Tony Youlden Unit 6/ 19 Kellet Street, Kings Cross, NSW 2011 contact: Tony Youlden email: tyand@unwired.com.au	PROJECT COORDINATOR Stuart Slough P: (02) 4350 5511 EMAIL: Stuart.Slough@wyong.nsw.gov.au	DRAWING TITLE DRAWING LIST + LOCATION PLAN	PROJECT NO 10003			
			LANDSCAPE ARCHITECT James Mather Delaney Design 131 Catherine Street, Leichhardt, NSW 2040 contact: Anton James email: anton@jmdesign.com.au	ARBORIST Earthscape Horticultural Services PO Box 364, Berowra, NSW 2081 contact: Andrew Morton email: earthscape@inet.net.au	BLACKETT MAGUIRE & GOLDSMITH Suite 2.01, 22-36 Mountain Street, Ultimo, NSW 2007 contact: Tony Heaslip email: tony@bmplusg.com.au	HAZMAT CONSULTANT SMEC Australia Pty Ltd. Level 6, 76 Berry Street, North Sydney, NSW 2060 contact: Andres Grigaliunas email: andres.grigaliunas@smec.com	ACCESS CONSULTANT Accessability Solutions 467 Beauchamp Road, Maroubra, NSW 2035 contact: Mark Relf email: markrelf@bigpond.com	QUANTITY SURVEYOR Northcroft (Australia) Pty Ltd PO Box 1747, Neutral Bay, NSW 2089 contact: Timothy J. Hill email: thill@northcroft.com.au		PHASE DA	DATE AUG '10			
											SCALES 1:2000 (A1) 1:4000 (A3)	CHECKED BY RM	DRAWING NO A000	REVISION A

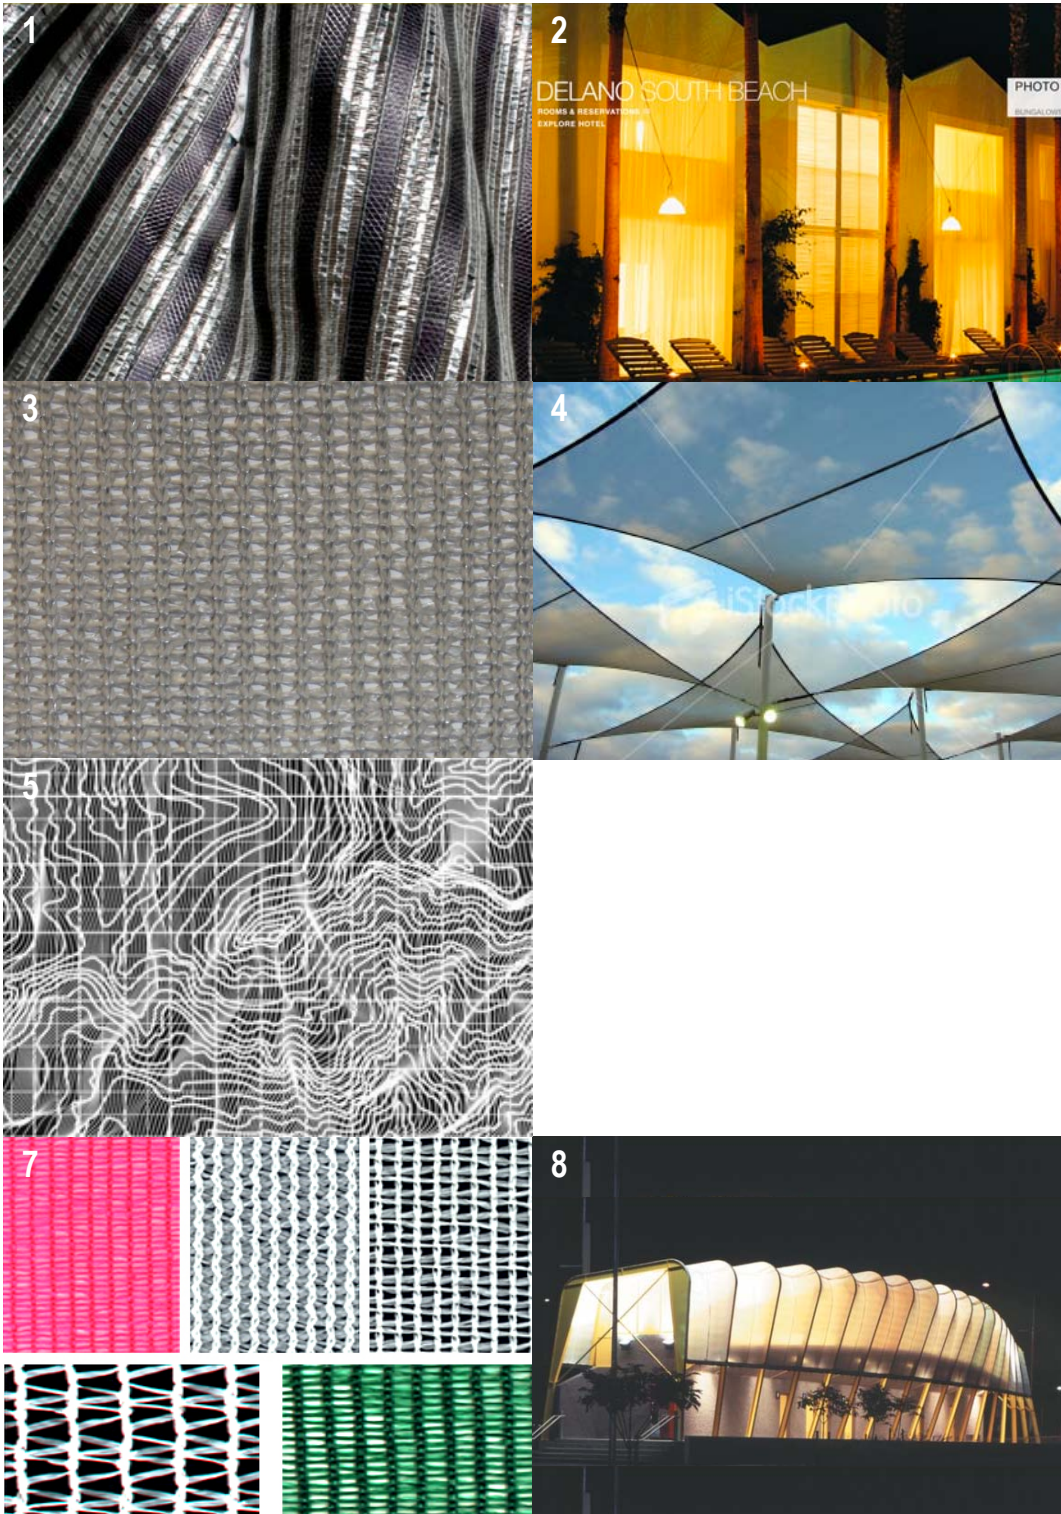


DATE	REV	NOTES :	STRUCTURAL ENGINEER	MECHANICAL ENGINEER + LIFT CONSULTANT	ELECTRICAL ENGINEER	HYDRAULIC ENGINEER +FIRE CONSULTANT	ESD CONSULTANT	ACOUSTIC ENGINEER	CLIENT	ARCHITECT	PROJECT
25.08.2010	A	ISSUED FOR DA SUBMISSION	SIMPSON DESIGN Studio 1184 Mullens St., Balmain, NSW 2041 contact: Andrew Simpson email: andrew@simpsondesign.com.au	WOOD & GRIEVE ENGINEERS 454-455 Pacific Hwy, St Leonards, NSW 2065 contact: Joshua Hill email: joshua.hill@wge.com.au	HARON ROBSON 181 First Avenue, Five Dock, NSW 2046 contact: Tom Russell email: tr@haronrobsen.com.au	Wood & Grive Engineers 233 Ryde Road, Pymble, NSW 2073 contact: David Steblina email: david.steblina@wge.com.au	Aecom Australia Pty Ltd Level 11, 44 Market Street, Sydney NSW 2000 contact: Jason Veale email: jason.veale@aecom.com	Acoustic Studio 271 43-45 Bridge Rd, Stanmore, NSW 2048 contact: Peter Griffith email: peter.griffiths@acousticstudio.com.au	WYONG SHIRE COUNCIL PO BOX 20 Wyong, NSW 2259	TONKIN ZULAIKHA GREER ARCHITECTS 117 Reservoir Street Surry Hills, NSW 2010	CENTRAL COAST ARTS & CONFERENCE CENTRE 19 Margaret Street, Wyong, NSW 2259 (Lots 1-4, Section 7, D.P. 3136)
01.12.2010	C	ISSUED FOR DA SUBMISSION, ADDITIONAL INFORMATION	SURVEYOR Dunlop Thorpe 447 Kent Street, Sydney, NSW 2000 contact: James Thorpe email: dunlorthorpe@gmail.com	GEOTECH ENGINEER Jefferey & Katauskas 115 Wicks Rd., Macquarie Park, NSW 2113 contact: Adrian Ivor email: aivor@jgroup.net.au	CIVIL ENGINEER Northrop L1, Grafton Bond Store, 60 Hickson Rd, Sydney, NSW 2000 contact: Jamie Sheldon email: jamies@northrop.com.au	TOWN PLANNER Glendinning Minto & Associates Ste 6/ 265 Pennant Hills Rd, Thornleigh, NSW 2120 contact: Andrew Minto email: andrew@glendinningminto.com.au	TRAFFIC CONSULTANT Aecom Australia Pty Ltd Level 11, 44 Market Street, Sydney NSW 2000 contact: David Tucker email: david.tucker@aecom.com	THEATRE CONSULTANT Tony Youlden Unit 6/ 19 Kellet Street, Kings Cross, NSW 2011 contact: Tony Youlden email: tyande@unwired.com.au	PROJECT COORDINATOR Stuart Slough P: (02) 4350 5511 EMAIL: Stuart.Slough@wyong.nsw.gov.au	green tonkin zulaiakha greer architects	PROJECT NO 10003 PHASE DA DATE AUG '10 REVISION A Plot date: 2/12/10
NOTES: Do not scale off drawings. Use figured dimensions only. Report any discrepancies to the architect. These designs, plans, specifications and the copyright therein are the property of Tonkin Zulaikha Greer Architects Pty Ltd, and must not be reproduced or copied wholly or in part without written permission of Tonkin Zulaikha Greer Architects Pty Ltd.			LANDSCAPE ARCHITECT James Mather Delaney Design 131 Catherine Street, Leichhardt, NSW 2040 contact: Anton James email: anton@jmdesign.com.au	ARBORIST Earthscape Horticultural Services PO Box 364, Berowra, NSW 2081 contact: Andrew Morton email: earthscape@inet.net.au	HAZMAT CONSULTANT Blackett Maguire & Goldsmith Suite 2.01, 22-36 Mountain Street, Ultimo, NSW 2007 contact: Tony Heaslip email: tony@bmplusg.com.au	ACCESS CONSULTANT Accessability Solutions 467 Beauchamp Road, Maroubra, NSW 2035 contact: Mark Relf email: markrelf@bigpond.com	QUANTITY SURVEYOR Northcroft (Australia) Pty Ltd PO Box 1747, Neutral Bay, NSW 2089 contact: Timothy J. Hill email: thill@northcroft.com.au				

Plot date: 2/12/10



DATE	REV	NOTES :	STRUCTURAL ENGINEER	MECHANICAL ENGINEER + LIFT CONSULTANT	ELECTRICAL ENGINEER	HYDRAULIC ENGINEER +FIRE CONSULTANT	ESD CONSULTANT	ACOUSTIC ENGINEER	CLIENT	ARCHITECT	PROJECT			
25.08.2010	A	ISSUED FOR DA SUBMISSION	SIMPSON DESIGN Studio 1/84 Mullens St., Balmain, NSW 2041 contact: Andrew Simpson email: andrew@simpsondesign.com.au	WOOD & GRIEVE ENGINEERS 454-456 Pacific Hwy, St Leonards, NSW 2065 contact: Joshua Hill email: joshua.hill@wge.com.au	HARON ROBSON 181 First Avenue, Five Dock, NSW 2046 contact: Tom Russell email: tr@haronrobson.com.au	Wood & Grieve Engineers 2/33 Ryde Road, Pymble, NSW 2073 contact: David Steblina email: david.steblina@wge.com.au	Aecom Australia Pty Ltd Level 11, 44 Market Street, Sydney NSW 2000 contact: Jason Veale email: jason.veale@aecom.com	Acoustic Studio 27/43-45 Bridge Rd, Stanmore, NSW 2048 contact: Peter Griffiths email: peter.griffiths@acousticstudio.com.au	WYONG SHIRE COUNCIL PO BOX 20 Wyong, NSW 2259	TONKIN ZULAIKHA GREER ARCHITECTS 117 Reservoir Street Surrey Hills, NSW 2010	CENTRAL COAST ARTS & CONFERENCE CENTRE 19 Margaret Street, Wyong, NSW 2259 (Lots 1-4, Section 7, D.P. 3136)			
			SURVEYOR Dunlop Thorpe 447 Kent Street, Sydney, NSW 2000 contact: James Thorpe email: dunthor@ozemail.com.au	GEOTECH ENGINEER Jeffery & Katsukas 115 Wicks Rd., Macquarie Park, NSW 2113 contact: Adrian Ivor email: aivor@kggroup.net.au	CIVIL ENGINEER Northrop L1, Grafton Bond Store, 60 Hickson Rd, Sydney, NSW 2000 contact: Jamie Sheldon email: jamies@northrop.com.au	TOWIN PLANNER Glendinning Minto & Associates Ste 6/ 265 Pennant Hills Rd, Thornleigh, NSW 2120 contact: Andrew Minto email: andrew@glendinningminto.com.au	TRAFFIC CONSULTANT Aecom Australia Pty Ltd Level 11, 44 Market Street, Sydney NSW 2000 contact: David Tucker email: david.tucker@aecom.com	THEATRE CONSULTANT Tony Youlden Unit 6/ 19 Kellest Street, Kings Cross, NSW 2011 contact: Tony Youlden email: tyanda@unwired.com.au	PROJECT COORDINATOR Stuart Slough P: (02) 4350 5511 EMAIL: Stuart.Slough@wyong.nsw.gov.au	ABN: 46002722349 P: (02) 9215 4900 F: (02) 9215 4901 EMAIL: tm@tzg.com.au	DRAWING TITLE EXTERNAL COLOUR SCHEME	PROJECT NO 10003		
NOTES: Do not scale off drawings. Use figured dimensions only. Report any discrepancies to the architect. These designs, plans, specifications and the copyright therein are the property of Tonkin Zulaikha Greer Architects Pty Ltd, and must not be reproduced or copied wholly or in part without written permission of Tonkin Zulaikha Greer Architects Pty Ltd.			LANDSCAPE ARCHITECT James Mather Delaney Design 131 Catherine Street, Leichhardt, NSW 2040 contact: Anton James email: anton@jmdesign.com.au	ARBORIST Earthscape Horticultural Services PO Box 364, Berowra, NSW 2081 contact: Andrew Morton email: earthscape@inet.net.au	BCA CONSULTANT Blackett Maguire & Goldsmith Suite 2.01, 22-36 Mountain Street, Ultimo, NSW 2007 contact: Tony Heaslip email: tony@tmplus.com.au	HAZMAT CONSULTANT SMEC Australia Pty Ltd. Level 6, 76 Berry Street, North Sydney, NSW 2060 contact: Andres Grigaliunas email: andres.grigaliunas@smec.com	ACCESS CONSULTANT Accessibility Solutions 467 Beauchamp Road, Maroubra, NSW 2035 contact: Mark Reif email: markreif@bigpond.com	QUANTITY SURVEYOR Northcroft (Australia) Pty Ltd PO Box 1747, Neutral Bay, NSW 2089 contact: Timothy J. Hill email: thill@northcroft.com.au			DRAWN BY RM	CHECKED BY TG	DATE AUG '10	
												SCALES NTS	DRAWING NO A008	REVISION A



SHADE SCREEN

The purpose of the Shade Screen is to shade the foyer glazing whilst letting natural light into the foyer, producing a building that opens on to the street.

The shade screen is be to made from non-reflectice, open weave fabric and metal, allowing wind to pass through it, with a weighted bottom edge located 3m above ground level preventing vandalism.

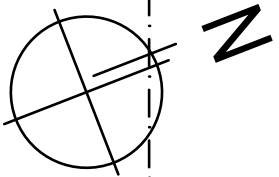
In addition, the shade screen is intended to be unique to the Central Coast Arts and Conference Centre or a major artwork.

EXAMPLES OF TEXTILE SHADE SCREENS:

 
- energy harvesting textiles:
prototype developed for the VITRA Museum in Germany
- external shade curtain:
Hotel Delano in Miami
- knitted commercial grade shade cloth made of:
clear HDPE (high density polyethylene)
monofilament yarn:
provides up to 100% infrared radiation reduction with
only 25% visible light reduction
- application example HDPE shade cloth:
shade sails in car parks
- example of artists interpretation
- various knitted HDPE shade cloth samples
- external textile skin:
Amenities Building at Sydney Olympic Park by
Durbach Block architects/ Sydney

DATE	REV	NOTES :	STRUCTURAL ENGINEER	MECHANICAL ENGINEER + LIFT CONSULTANT	ELECTRICAL ENGINEER	HYDRAULIC ENGINEER +FIRE CONSULTANT	ESD CONSULTANT	ACOUSTIC ENGINEER	CLIENT	ARCHITECT	PROJECT
01.12.2010	A	ISSUED FOR DA SUBMISSION	SIMPSON DESIGN Studio 1/84 Mullens St., Balmain, NSW 2041 contact: Andrew Simpson email: andrew@simpsondesign.com.au	WOOD & GRIEVE ENGINEERS 454-455 Pacific Hwy, St Leonards, NSW 2065 contact: Joshua Hill email: joshua.hill@wge.com.au	HARON ROBSON 181 First Avenue, Five Dock, NSW 2046 contact: Tom Russel email: tr@haronrobson.com.au	Wood & Grieve Engineers 233 Ryde Road, Pymble, NSW 2073 contact: David Steblina email: david.steblina@wge.com.au	Aecom Australia Pty Ltd Level 11, 44 Market Street, Sydney NSW 2000 contact: Jason Veale email: jason.veale@aecom.com	Acoustic Studio 271 43-45 Bridge Rd, Stanmore, NSW 2048 contact: Peter Griffiths email: peter.griffiths@acoustic.studio.com.au	WYONG SHIRE COUNCIL PO BOX 20 Wyong, NSW 2259	TONKIN ZULAIKHA GREER ARCHITECTS 117 Reservoir Street Surry Hills, NSW 2010	CENTRAL COAST ARTS & CONFERENCE CENTRE 19 Margaret Street, Wyong, NSW 2259 (Lots 1-4, Section 7, D.P. 3136)
			SURVEYOR Dunlop Thorpe 447 Kent Street, Sydney, NSW 2000 contact: James Thorpe email: dunthor@ozemail.com.au	GEOTECH ENGINEER Jefferey & Katauskas 115 Wicks Rd., Macquarie Park, NSW 2113 contact: Adrian Ivor email: aivor@jkgroup.net.au	CIVIL ENGINEER Northrop L1, Grafton Bond Store, 60 Hickson Rd, Sydney, NSW 2000 contact: Jamie Sheldon email: jamies@northrop.com.au	TOWN PLANNER Glendinning Minto & Associates Ste 6/ 265 Pennant Hills Rd, Thornleigh, NSW 2120 contact: Andrew Minto email: andrew@glendinningminto.com.au	TRAFFIC CONSULTANT Aecom Australia Pty Ltd Level 11, 44 Market Street, Sydney NSW 2000 contact: David Tucker email: david.tucker@aecom.com	THEATRE CONSULTANT Tony Youlden Unit 6/ 19 Kelleet Street, Kings Cross, NSW 2011 contact: Tony Youlden email: tyanda@unwired.com.au	PROJECT COORDINATOR Stuart Slough P: (02) 4350 5511 EMAIL: Stuart.Slough@wyong.nsw.gov.au	green tonkin ARCHITECTS P: (02) 9215 4900 F: (02) 9215 4901 EMAIL: tim@tazg.com.au	
NOTES: Do not scale off drawings. Use figured dimensions only. Report any discrepancies to the architect. These designs, plans, specifications and the copyright therein are the property of Tonkin Zulaikha Greer Architects Pty Ltd and must not be reproduced or copied wholly or in part without written permission of Tonkin Zulaikha Greer Architects Pty Ltd.			LANDSCAPE ARCHITECT James Mather Delaney Design 131 Catherine Street, Leichhardt, NSW 2040 contact: Anton James email: anton@jmdesign.com.au	ARBORIST Earthscape Horticultural Services PO Box 364, Berowra, NSW 2081 contact: Andrew Morton email: earthscape@inet.net.au	BCA CONSULTANT Blackett Maguire & Goldsmith Suite 2.01, 22-36 Mountain Street, Ultimo, NSW 2007 contact: Tony Heaslip email: tony@bmplusg.com.au	HAZMAT CONSULTANT SMEC Australia Pty Ltd. Level 6, 76 Berry Street, North Sydney, NSW 2060 contact: Andres Grigaliunas email: andres.grigaliunas@smec.com	ACCESS CONSULTANT Accessibility Solutions 467 Beauchamp Road, Maroubra, NSW 2035 contact: Mark Reif email: markreif@bigpond.com	QUANTITY SURVEYOR Northcroft (Australia) Pty Ltd PO Box 1747, Neutral Bay, NSW 2089 contact: Timothy J. Hill email: thill@northcroft.com.au			
			DRAWN BY RM	CHECKED BY TG			DATE AUG '10				
			SCALES nts	DRAWING NO A009			REVISION A				

 
Plot date: 1/12/2010

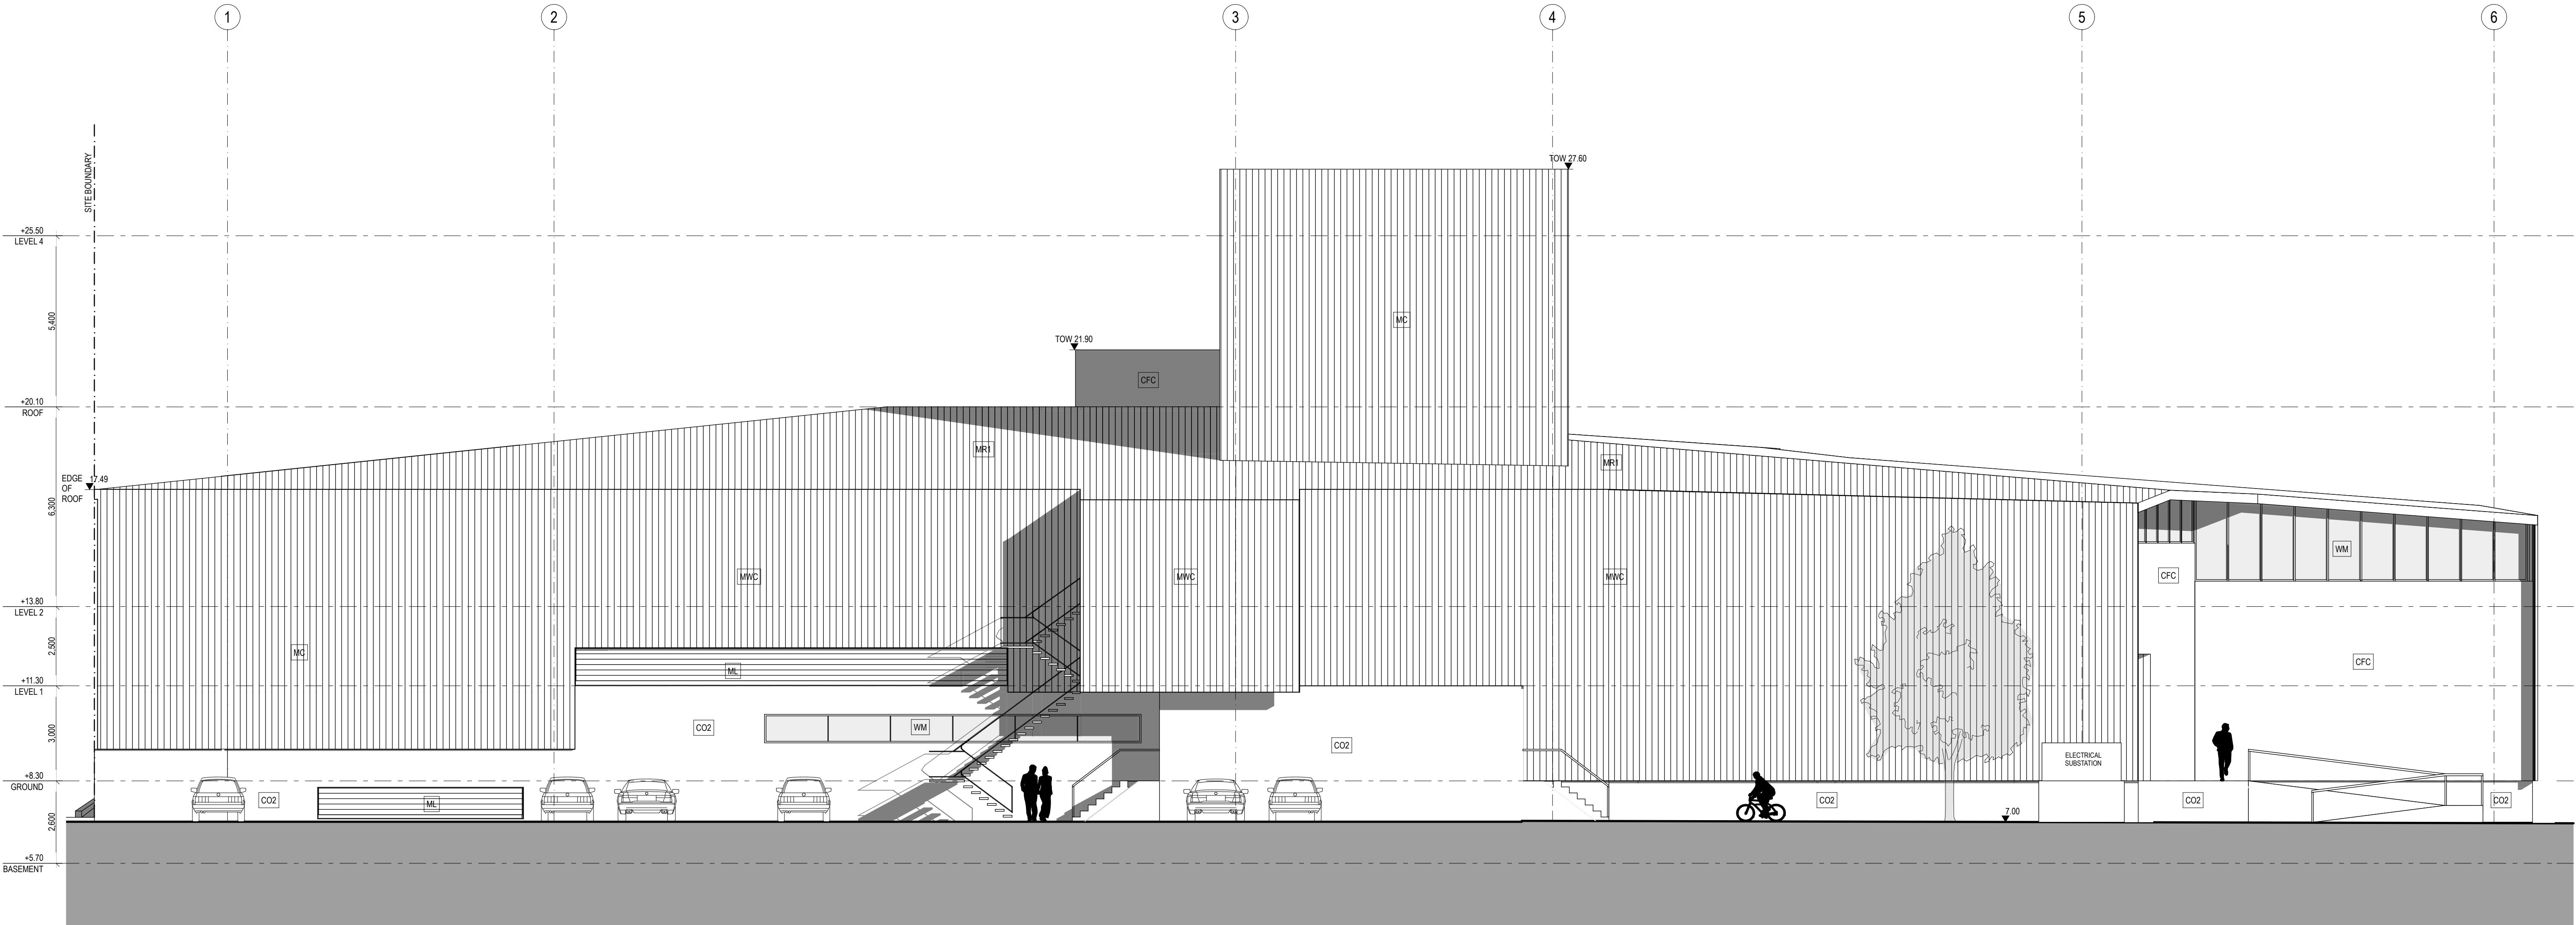
[illegible]

Plot date: 2/12/10

Plot date:2/12/10

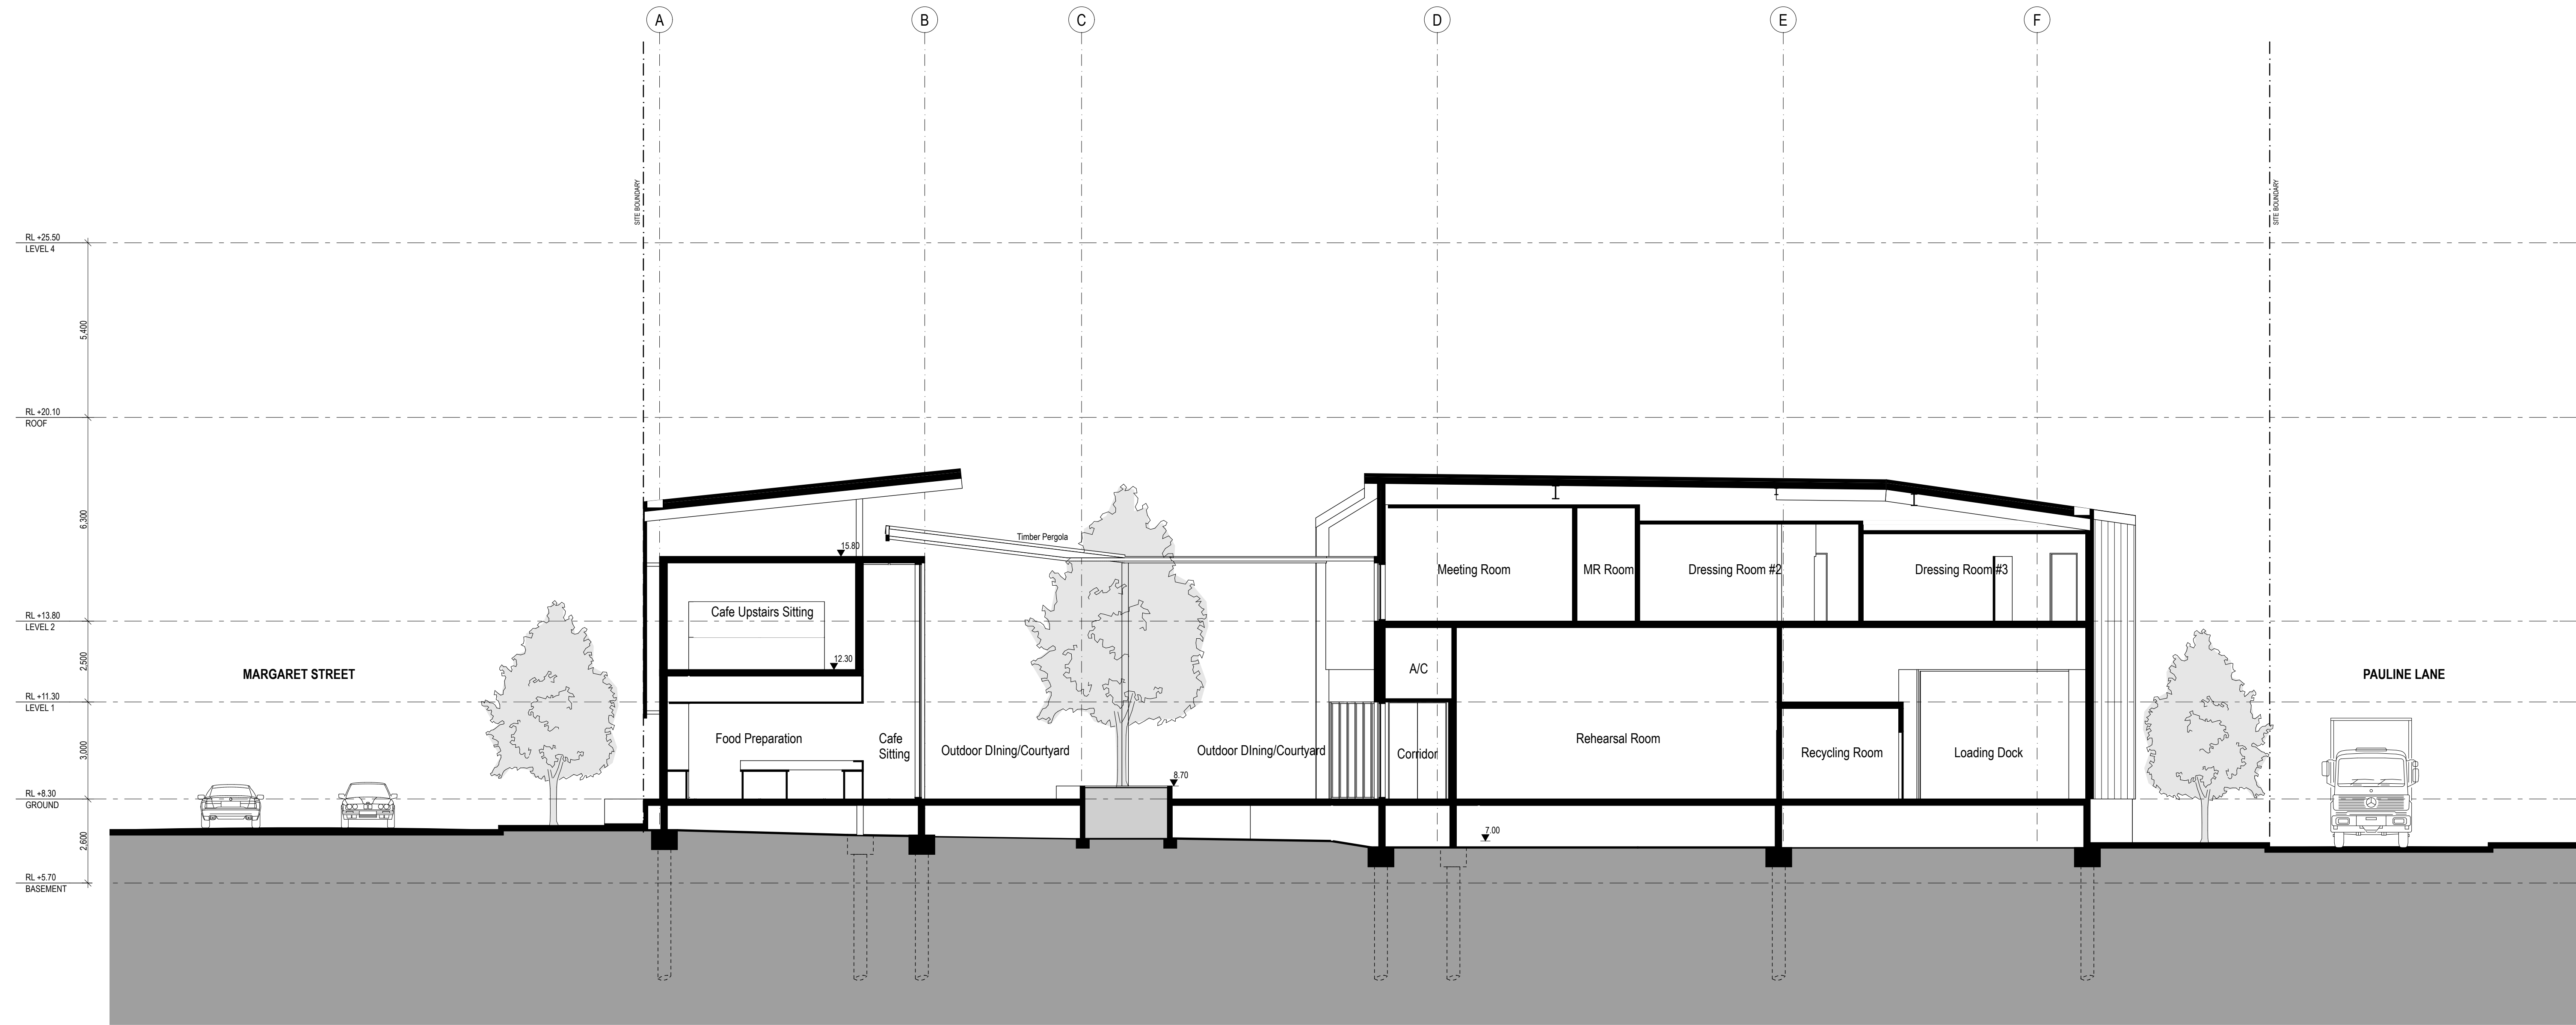


Plot date:2/12/10



 
DATE	REV	NOTES :	STRUCTURAL ENGINEER	MECHANICAL ENGINEER + LIFT CONSULTANT	ELECTRICAL ENGINEER	HYDRAULIC ENGINEER +FIRE CONSULTANT	ESD CONSULTANT	ACOUSTIC ENGINEER	CLIENT	ARCHITECT	PROJECT	
25.08.2010	A	ISSUED FOR DA SUBMISSION	SIMPSON DESIGN Studio 1/84 Mullens St., Balmain, NSW 2041 contact: Joshua Hill email: andrew@simpsondesign.com.au	WOOD & GRIEVE ENGINEERS 454-456 Pacific Hwy, St Leonards, NSW 2065 contact: Joshua Hill email: joshua.hill@wge.com.au	HARON ROBSON 181 First Avenue, Five Dock, NSW 2046 contact: Tom Russel email: tr@haronrobsen.com.au	Wood & Grieve Engineers 233 Ryde Road, Pymble, NSW 2073 contact: David Steblina email: david.steblina@wge.com.au	Aecom Australia Pty Ltd Level 11, 44 Market Street, Sydney NSW 2000 contact: Jason Veale email: jason.veale@aecom.com	Acoustic Studio 271 43-45 Bridge Rd, Stanmore, NSW 2048 contact: Peter Griffiths email: peter.griffiths@acousticstudio.com.au	WYONG SHIRE COUNCIL PO BOX 20 Wyong, NSW 2259	TONKIN ZULAIKHA GREER ARCHITECTS 117 Reservoir Street Surry Hills, NSW 2010 ABN: 46002722349	CENTRAL COAST ARTS & CONFERENCE CENTRE 19 Margaret Street, Wyong, NSW 2259 (Lots 1-4, Section 7, D.P. 3136)	
			SURVEYOR Dunlop Thorpe 447 Kent Street, Sydney, NSW 2000 contact: James Thorpe email: dunlop@ozemail.com.au	GEOTECH ENGINEER Jefferey & Katauskas 115 Wicks Rd., Macquarie Park, NSW 2113 contact: Adrian Ivor email: aivor@jkgroup.net.au	CIVIL ENGINEER Northrop L1, Grafton Bond Store, 60 Hickson Rd, Sydney, NSW 2000 contact: Jamie Sheldon email: james@northrop.com.au	TOWN PLANNER Glendinning Minto & Associates Ste 6/ 265 Pennant Hills Rd, Thornleigh, NSW 2120 contact: Andrew Minto email: andrew@glendinningminto.com.au	TRAFFIC CONSULTANT Aecom Australia Pty Ltd Level 11, 44 Market Street, Sydney NSW 2000 contact: David Tucker email: david.tucker@aecom.com	THEATRE CONSULTANT Tony Youlden Unit 6/ 19 Killeet Street, Kings Cross, NSW 2011 contact: Tony Youlden email: tyanda@unwired.com.au	PROJECT COORDINATOR Stuart Slough P: (02) 4350 5511 EMAIL: Stuart.Slough@wyong.nsw.gov.au	greer tonkin zulaikha ARCHITECTS	DRAWING TITLE EAST ELEVATION	PROJECT NO 10003
NOTES: Do not scale off drawings. Use figured dimensions only. Report any discrepancies to the architect. These designs, plans, specifications and the copyright therein are the property of Tonkin Zulaikha Greer Architects Pty Ltd, and must not be reproduced or copied wholly or in part without written permission of Tonkin Zulaikha Greer Architects Pty Ltd.			LANDSCAPE ARCHITECT James Mather Delaney Design 131 Catherine Street, Leichhardt, NSW 2040 contact: Anton James email: anton@jmdesign.com.au	ARBORIST Earthscape Horticultural Services PO Box 364, Berowra, NSW 2081 contact: Andrew Morton email: earthscape@inet.net.au	BCA CONSULTANT Blackett Maguire & Goldsmith Suite 2.01, 22-36 Mountain Street, Ultimo, NSW 2007 contact: Tony Heaslip email: tony@bmplus.com.au	HAZMAT SURVEYOR SMEC Australia Pty Ltd. Level 6, 76 Berry Street, North Sydney, NSW 2060 contact: Andres Grigaliunas email: andres.grigaliunas@smec.com	ACCESSIBILITY CONSULTANT Accessibility Solutions 467 Beauchamp Road, Maroubra, NSW 2035 contact: Mark Relf email: markrelf@bigpond.com	QUANTITY SURVEYOR Northcroft (Australia) Pty Ltd PO Box 1747, Neutral Bay, NSW 2089 contact: Timothy J. Hill email: thill@northcroft.com.au			PHASE DA	DATE AUG '10
			SCALES 1:100 (A1) 1:200 (A3)	DRAWING NO A133	REVISION A							





DATE	REV	NOTES :	STRUCTURAL ENGINEER	MECHANICAL ENGINEER + LIFT CONSULTANT	ELECTRICAL ENGINEER	HYDRAULIC ENGINEER +FIRE CONSULTANT	ESD CONSULTANT	ACOUSTIC ENGINEER	CLIENT	ARCHITECT	PROJECT
25.08.2010	A	ISSUED FOR DA SUBMISSION	SIMPSON DESIGN Studio 1/84 Mullens St., Balmain, NSW 2041 contact: Joshua Hill email: andrew@simpsondesign.com.au	WOOD & GRIEVE ENGINEERS 454-456 Pacific Hwy, St Leonards, NSW 2065 contact: David Steblina email: joshua.hill@wge.com.au	HARON ROBSON 181 First Avenue, Five Dock, NSW 2046 contact: Tom Russell email: tr@haronrobson.com.au	Wood & Grieve Engineers 233 Ryde Road, Pymble, NSW 2073 contact: Jason Veale email: david.steblina@wge.com.au	Aecom Australia Pty Ltd Level 11, 44 Market Street, Sydney NSW 2000 contact: Jason Veale email: jason.veale@aecom.com	Acoustic Studio 271 43-45 Bridge Rd, Stanmore, NSW 2048 contact: Peter Griffiths email: peter.griffiths@acousticstudio.com.au	WYONG SHIRE COUNCIL PO BOX 20 Wyong, NSW 2259	TONKIN ZULAIKHA GREER ARCHITECTS 117 Reservoir Street Surry Hills, NSW 2010	CENTRAL COAST ARTS & CONFERENCE CENTRE 19 Margaret Street, Wyong, NSW 2259 (Lots 1-4, Section 7, D.P. 3136)
			SURVEYOR Dunlop Thorpe 447 Kent Street, Sydney, NSW 2000 contact: James Thorpe email: dunlorthorpe@gmail.com.au	GEOTECH ENGINEER Jeffery & Katauskas 115 Wicks Rd., Macquarie Park, NSW 2113 contact: David Tucker email: aivor@jkgroup.net.au	CIVIL ENGINEER Northrop L1, Grafton Bond Store, 60 Hickson Rd, Sydney, NSW 2000 contact: David Tucker email: jamies@northrop.com.au	TRAFFIC CONSULTANT Glendinning Minto & Associates Ste 6/ 265 Pennant Hills Rd, Thornleigh, NSW 2120 contact: Tony Youlden email: andrew@glendinningminto.com.au	TOWN PLANNER Aecom Australia Pty Ltd Level 11, 44 Market Street, Sydney NSW 2000 contact: David Tucker email: david.tucker@aecom.com	THEATRE CONSULTANT Tony Youlden Unit 6/ 19 Kelleet Street, Kings Cross, NSW 2011 contact: Tony Youlden email: tyand@unwired.com.au	PROJECT COORDINATOR Stuart Slough P: (02) 4350 5511 EMAIL: Stuart.Slough@wyong.nsw.gov.au	greer tonkin zulaikha	DRAWING TITLE E-W SECTION 02 PROJECT NO 10003 PHASE DA DRAWN BY RM CHECKED BY TG DATE AUG '10 REVISION A
NOTES: Do not scale off drawings. Use figured dimensions only. Report any discrepancies to the architect. These designs, plans, specifications and the copyright therein are the property of Tonkin Zulaikha Greer Architects Pty Ltd, and must not be reproduced or copied wholly or in part without written permission of Tonkin Zulaikha Greer Architects Pty Ltd.			LANDSCAPE ARCHITECT James Mather Delaney Design 131 Catherine Street, Leichhardt, NSW 2040 contact: Anton James email: anton@jmdesign.com.au	ARBORIST Earthscape Horticultural Services PO Box 364, Berowra, NSW 2081 contact: Andrew Morton email: earthscape@inet.net.au	BCA CONSULTANT Blackett Maguire & Goldsmith Suite 2.01, 22-36 Mountain Street, Ultimo, NSW 2007 contact: Tony Heaslip email: tony@bmplus.com.au	HAZMAT CONSULTANT SMEC Australia Pty Ltd. Level 6, 76 Berry Street, North Sydney, NSW 2060 contact: Andres Grigaliunas email: andres.grigaliunas@smec.com	ACCESS CONSULTANT Accessibility Solutions 467 Beauchamp Road, Maroubra, NSW 2035 contact: Mark Relf email: markrelf@bigpond.com	QUANTITY SURVEYOR Northcroft (Australia) Pty Ltd PO Box 1747, Neutral Bay, NSW 2089 contact: Timothy J. Hill email: thill@northcroft.com.au			
			SCALES 1:100 (A1) 1:200 (A3)	DRAWING NO A141							

Plot date:2/12/10

Plot date:2/12/10