

APPENDIX D

Public Transport Requirements- SEPP(Housing for Seniors or People with a Disability)



Figure 3: Red Bus Services between The Entrance and Wyong



Wyong Rd Corridor

The Entrance to Wyong

via Bay Village, Berkeley Vale & Tuggerah

Red Bus Services

Monday to Friday (cont...)

map ref	Route	26	27	25	19	26	25	19	26	27	25	19	26	26	25
		am	am	am	am	am	am	am	pm	pm	pm	pm	pm	pm	pm
A	The Entrance (Torrens Av)	10.00		10.23		11.00	11.23		12.00		12.23		12.50	1.10	1.23
B	Central Coast Hwy & Pacific St	10.05				11.05			12.05				12.55	1.15	
C	Stella St & Bay Rd			10.29	G		11.29	G			12.29	G			1.29
D	Bay Village	10.10		10.40	10.40	11.10	11.40	11.40	12.10		12.40	12.40	1.00	1.20	1.40
E	Wyong Rd & South St	10.16			10.45	11.16		11.45	12.16			12.45	1.06	1.26	
F	Eastern Rd & Sherry St			10.45			11.45				12.45				1.45
G	Mingara Recreation Club			10.52							12.52				
H	Wyong Rd & Pindarri Av			10.56			11.52				12.56				1.52
I	Jubilee Pde & Kilkenny Pde	10.23			10.52	11.23		11.52	12.23			12.52	1.13	1.33	
J	Berkeley Vale Retirement Village	10.27			10.56	11.27		11.56	12.27			12.56	1.17	1.37	
K	Wyong Rd & Berkeley Rd			10.57			11.53				12.57				1.53
L	Berkeley Rd & Bundeena Av			10.58			11.54				12.58				1.54
M	Bottlebrush Dr & Torrellia Wy			11.01			11.57				1.01				1.57
N	Lakedge Av & Albatross Rd	10.31		11.06	11.00	11.31	12.02	12.00	12.31		1.06	1.00	1.21	1.41	2.02
O	Albatross Rd & Platypus Rd			11.07			12.03				1.07				2.03
P	Kalua Dr & Aloha Dr						12.08								
Q	Wyong Rd & Chittaway Rd	10.34		11.13	11.03	11.34	12.11	12.03	12.34		1.13	1.03	1.24	1.44	2.09
R	Geoffrey Rd & Henry St		10.13						12.13						
S	Tuggerah Station East	10.39		11.20	11.08	11.39	12.18	12.08	12.39		1.20	1.08	1.29	1.49	2.16
T	Train to Sydney departs	10.47		11.29	11.29	11.47	12.29	12.29	12.47		1.29	1.29	1.47		2.35
U	Train to Newcastle departs	10.50		11.50		11.50			12.50		1.50		1.50		
V	Westfield Tuggerah	10.44	10.20	11.25	11.13	11.44	12.23	12.13	12.44	12.20	1.25	1.13	1.34	1.54	2.21
W	Woodbury Park Dr & Brickendon Av	10.49	10.24		11.18	11.49		12.18	12.49	12.24		1.18	1.39	1.59	
X	Tuggerah Station West			11.29			12.27				1.29				2.25
Y	Wyong Station	10.55	10.28	11.33	11.24	11.55	12.31	12.24	12.55	12.28	1.33	1.24	1.45	2.05	2.29
Z	Wyong Plaza	T10.59		T11.37					T12.59		T1.37				
AA	Wyong Hospital	11.12							1.12						

Explanations


- G - Route 19 operates between Gosford and Bay Village as per Route 23 then continues to Wyong as per Route 26.
- T - Bus operates via Wyong TAFE.
- - Bus does not operate past this timing point.

Wheelchair accessible buses


Over 50% of our fleet are low floor wheelchair accessible air conditioned buses. We operate these buses on the majority of our services. To ensure an accessible bus is operating on the service you wish to catch please call our office on 4332 8655 on the day of travel.




Figure 4: Red Bus Service Timetable

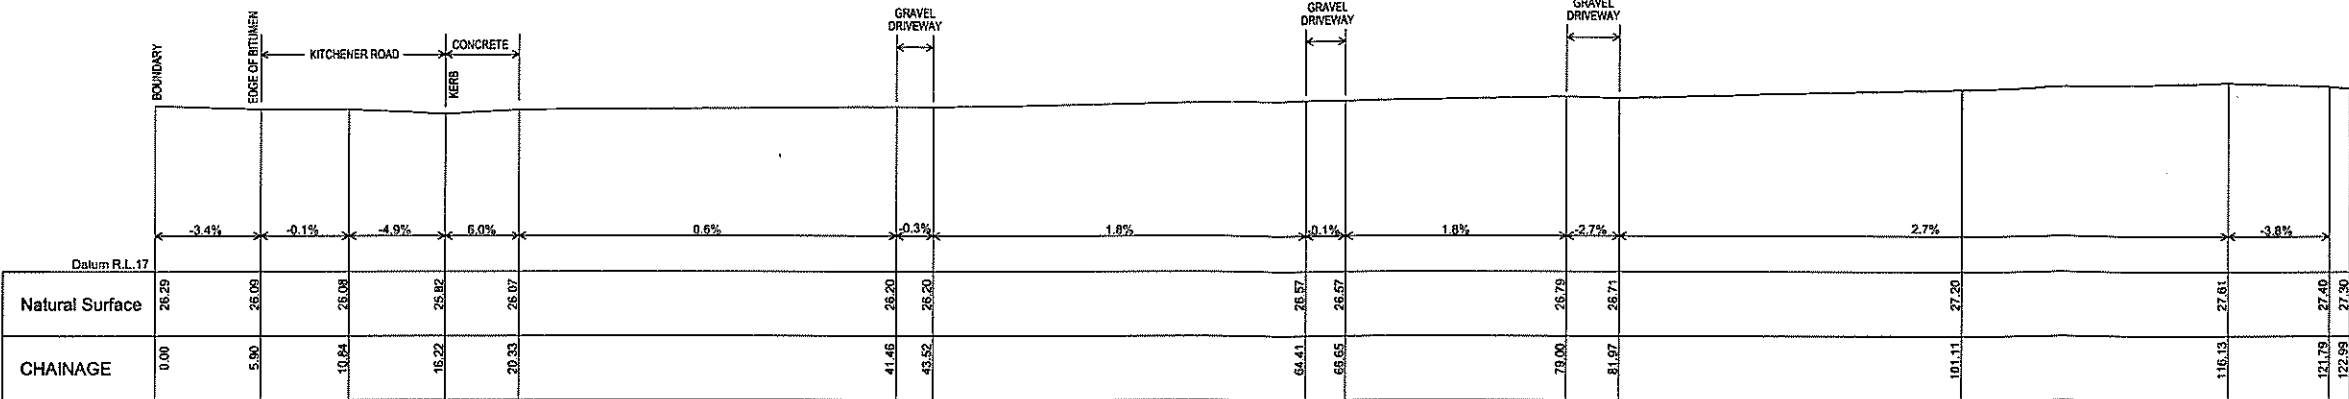


LONGITUDINAL SECTION (LS1)
CHAINAGE 00 - 122.99

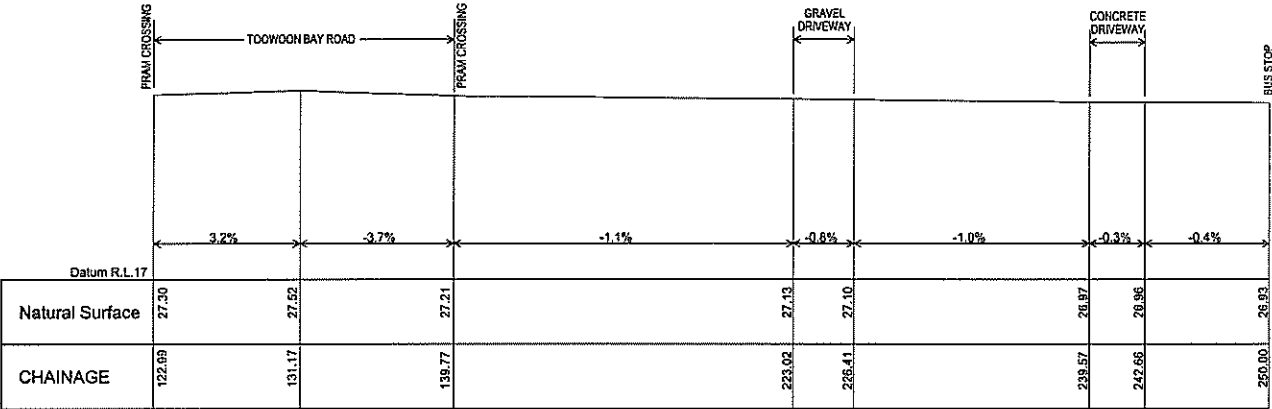

LONGITUDINAL SECTION (LS1)
CHAINAGE 122.99 - 185.0

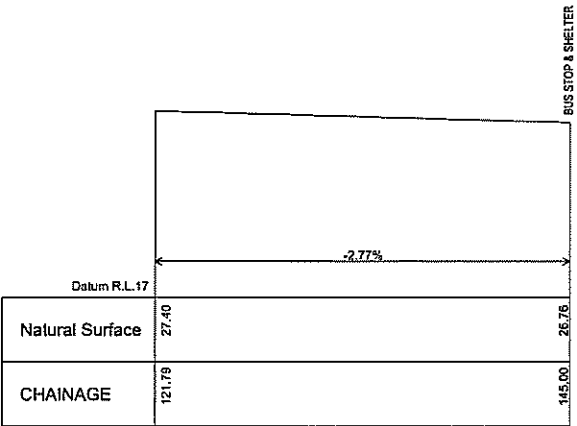

LONGITUDINAL SECTION (LS2)
CHAINAGE 145.0 - 250.0

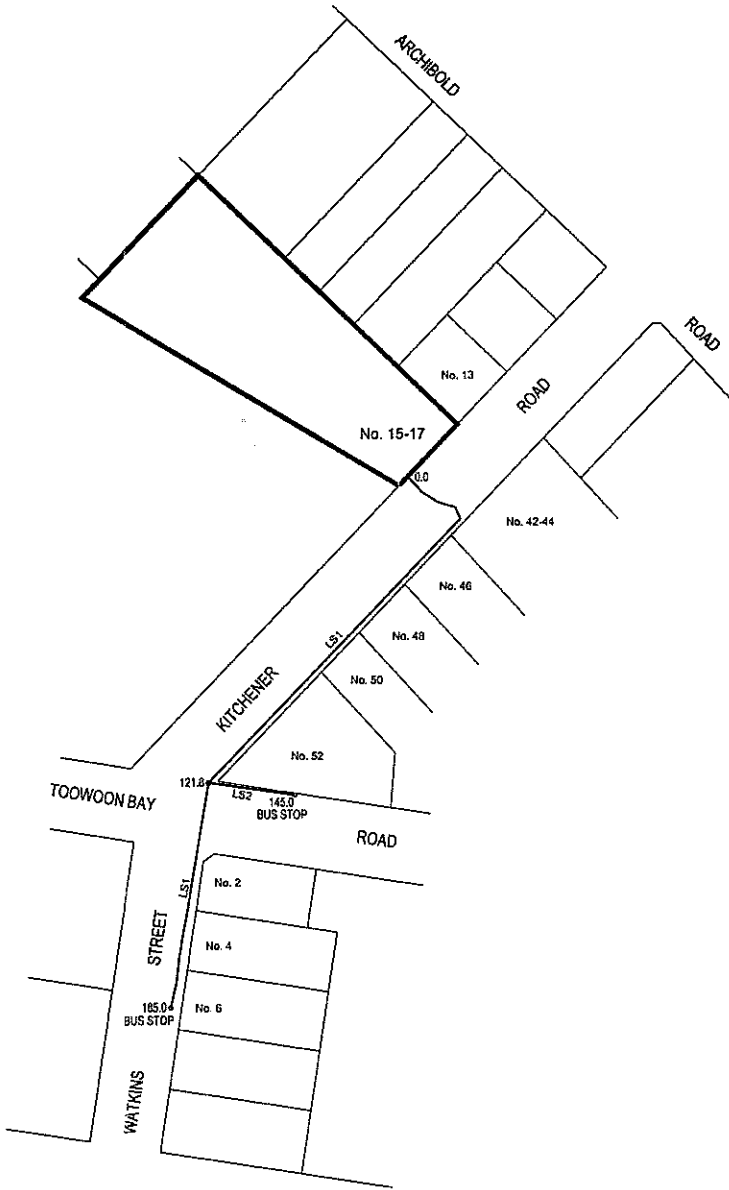

No.	DATE	NOTATION/AMENDMENT	No.	DATE	NOTATION/AMENDMENT	CONTOUR INTERVAL: 0.5m	LEGEND OF COMMONLY USED SYMBOLS	REDUCTION RATIO 1 : 200 @ A1 400 @ A3	DATE OF SURVEY: 10 / 03 / 2009	RESITECH RESIDENTIAL TECHNOLOGIES AUSTRALIA	LOCATION LONG JETTY	TYPE S
A	23.03.09	ISSUED TO CLIENT				DATUM: AHD ORIGIN OF DATUM: PM 17611 RL 24.837	WATER SEWER ELECTRICITY TELECOM GAS DRAINAGE - Common BENCH MARK SURVEY CONTROL MARK	0 10 20 LAND TITLE INFORMATION LOTS: 78 PLAN NOS: D.P. 9304 OTHER: AREA: 3566 m ²	SURVEY CONSULTANT Trehu Ingold Neale PO Box 3205 Tuggerah NSW 2259 Ph: (02) 43 512233 Fax: (02) 43 521559	DRAWING TITLE ROUTE AND LONGSECTION TO BUS STOPS	STREET ADDRESS 15-17 KITCHENER RD	SHT. 2 OF 2
						100 YEAR FLOOD RL: RECOMMENDED MINIMUM FLOOR RL: SOURCE OF FLOOD INFO:					SITE LAYOUT JOB 71109 / 001 / 01	