

Appendix B – Plans and Elevation






Site Plan
SCALE: 1:500

CKKS ARCHITECTURE
200 BAY 4/111
100/100 BAY 4/111
100/100 BAY 4/111

Parkway Accommodation PTY. LTD.

Miller Union Development
Union Street
Cockle Hill, Newcastle
NSW

Preliminary Site Plan


1013: DA-104 AC






 N301

Project: **FLOOR PLANS**
 Ground Floor Plan

DATE	BY	CHKD	APPD
10/10/13	CKDS	SC	25/10/13
14/10/13	CKDS	SC	25/10/13
20/10/13	CKDS	SC	25/10/13

1013: DA-202 AH



CKDS ARCHITECTURE
 10/10/13
 10/10/13
 10/10/13

Parkway Accommodation PTY. LTD.

Miller Union Development
 Union Street
 Chooka Hills, Newcastle
 NSW

FLOOR PLANS Level 01 Plan

1013	DA-203	AE
------	--------	----

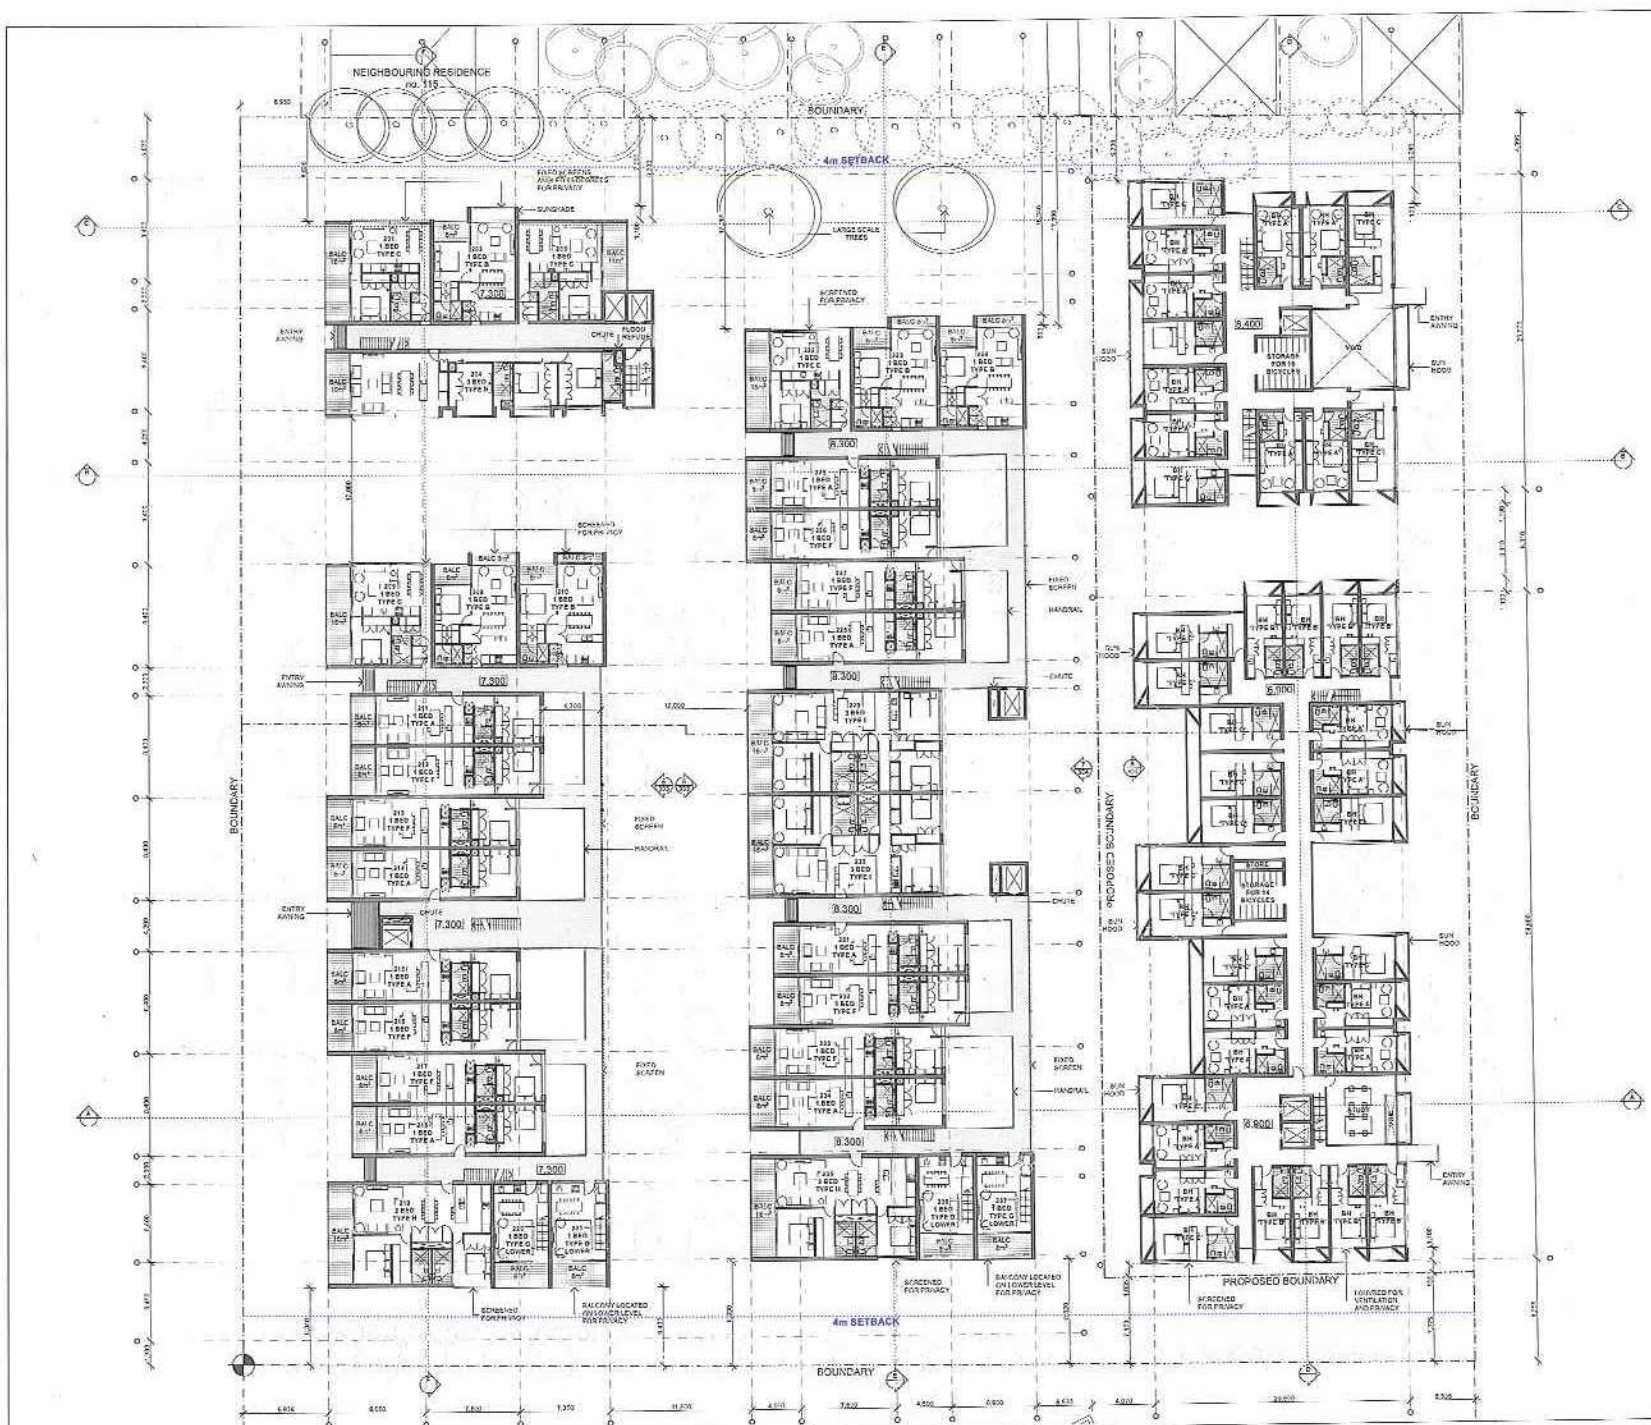









FLOOR PLANS Level 02 Plan




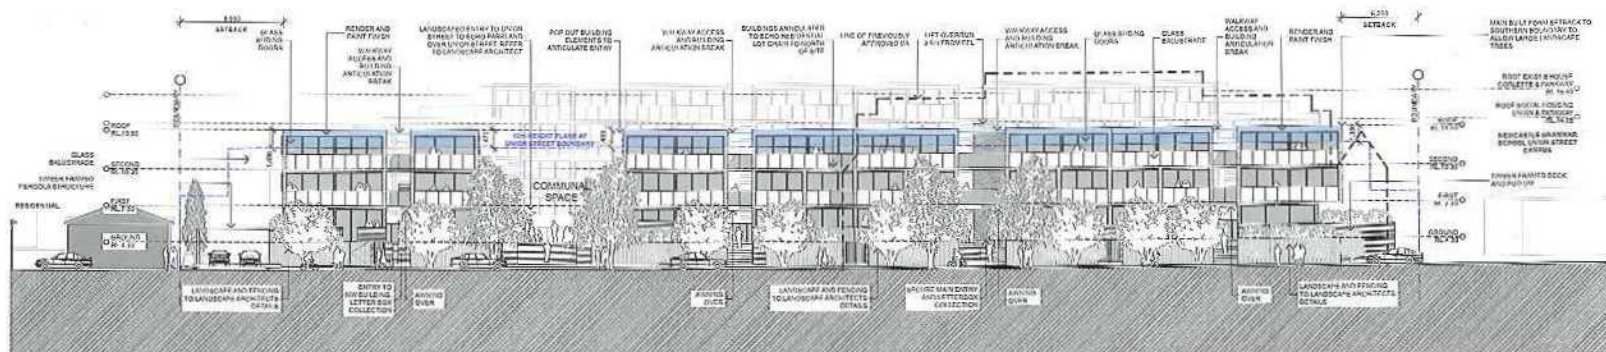

Union Street Elevation - Technical
SCALE: 1:200

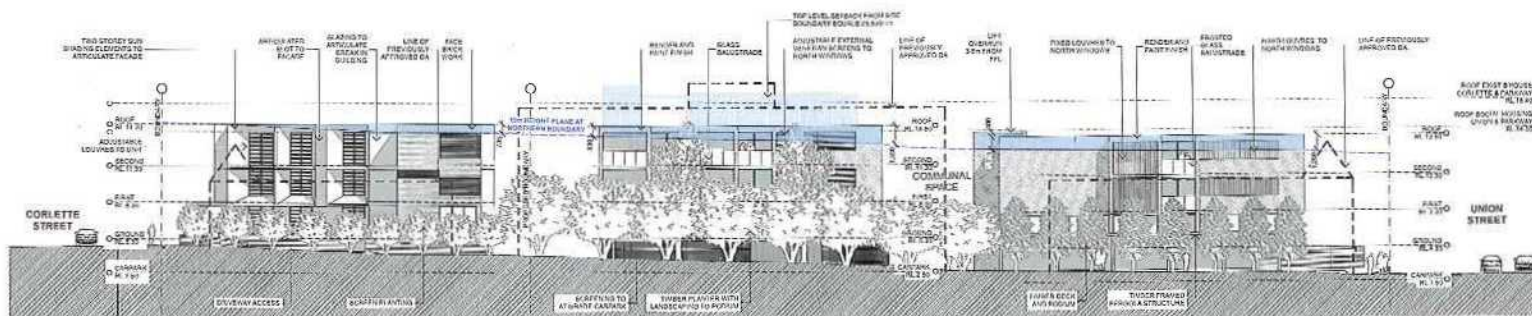

North East Elevation - Technical
SCALE 1:200



CKDS ARCHITECTURE



Parkway Accommodation PTY. LTD.

Miller Union Development
Union Street
Cockle Hill, Newcastle


ELEVATIONS - Technical

Union Street & North East


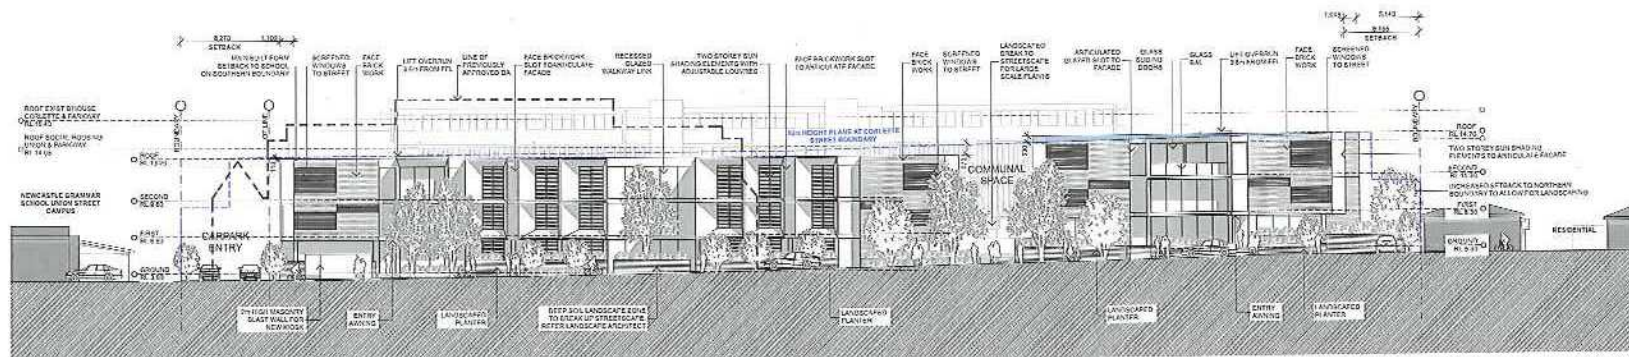



Corlette Street Elevation - Technical
SCALE: 1/200

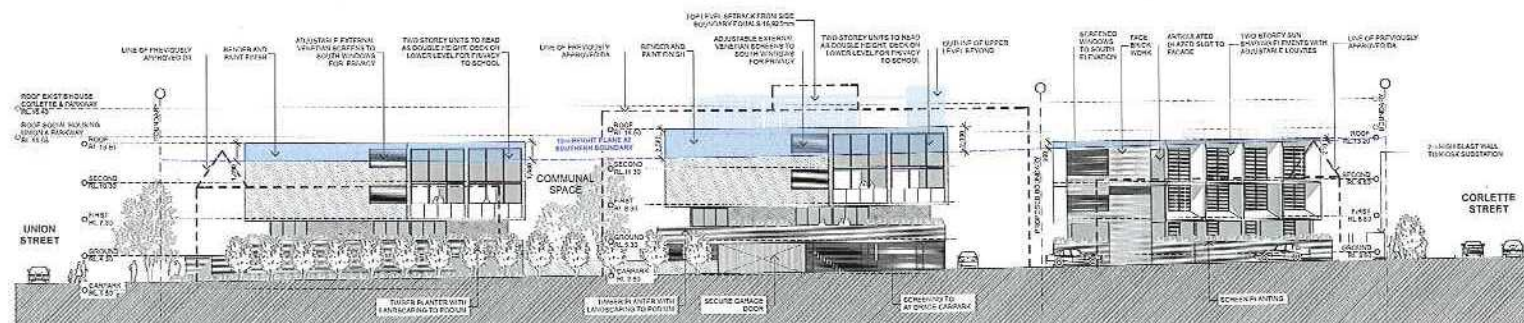

South West Elevation - Technical
SCALE 1:200

2021


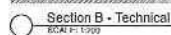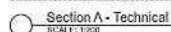




Parkway Accommodation PTY. LTD.

Miller Union Development
Union Street
Cockle Hill, Newcastle
NSW

SECTIONS - Technical
Sections A, B & C

project	drawing	title	
1013:	DA-411	AC	






