



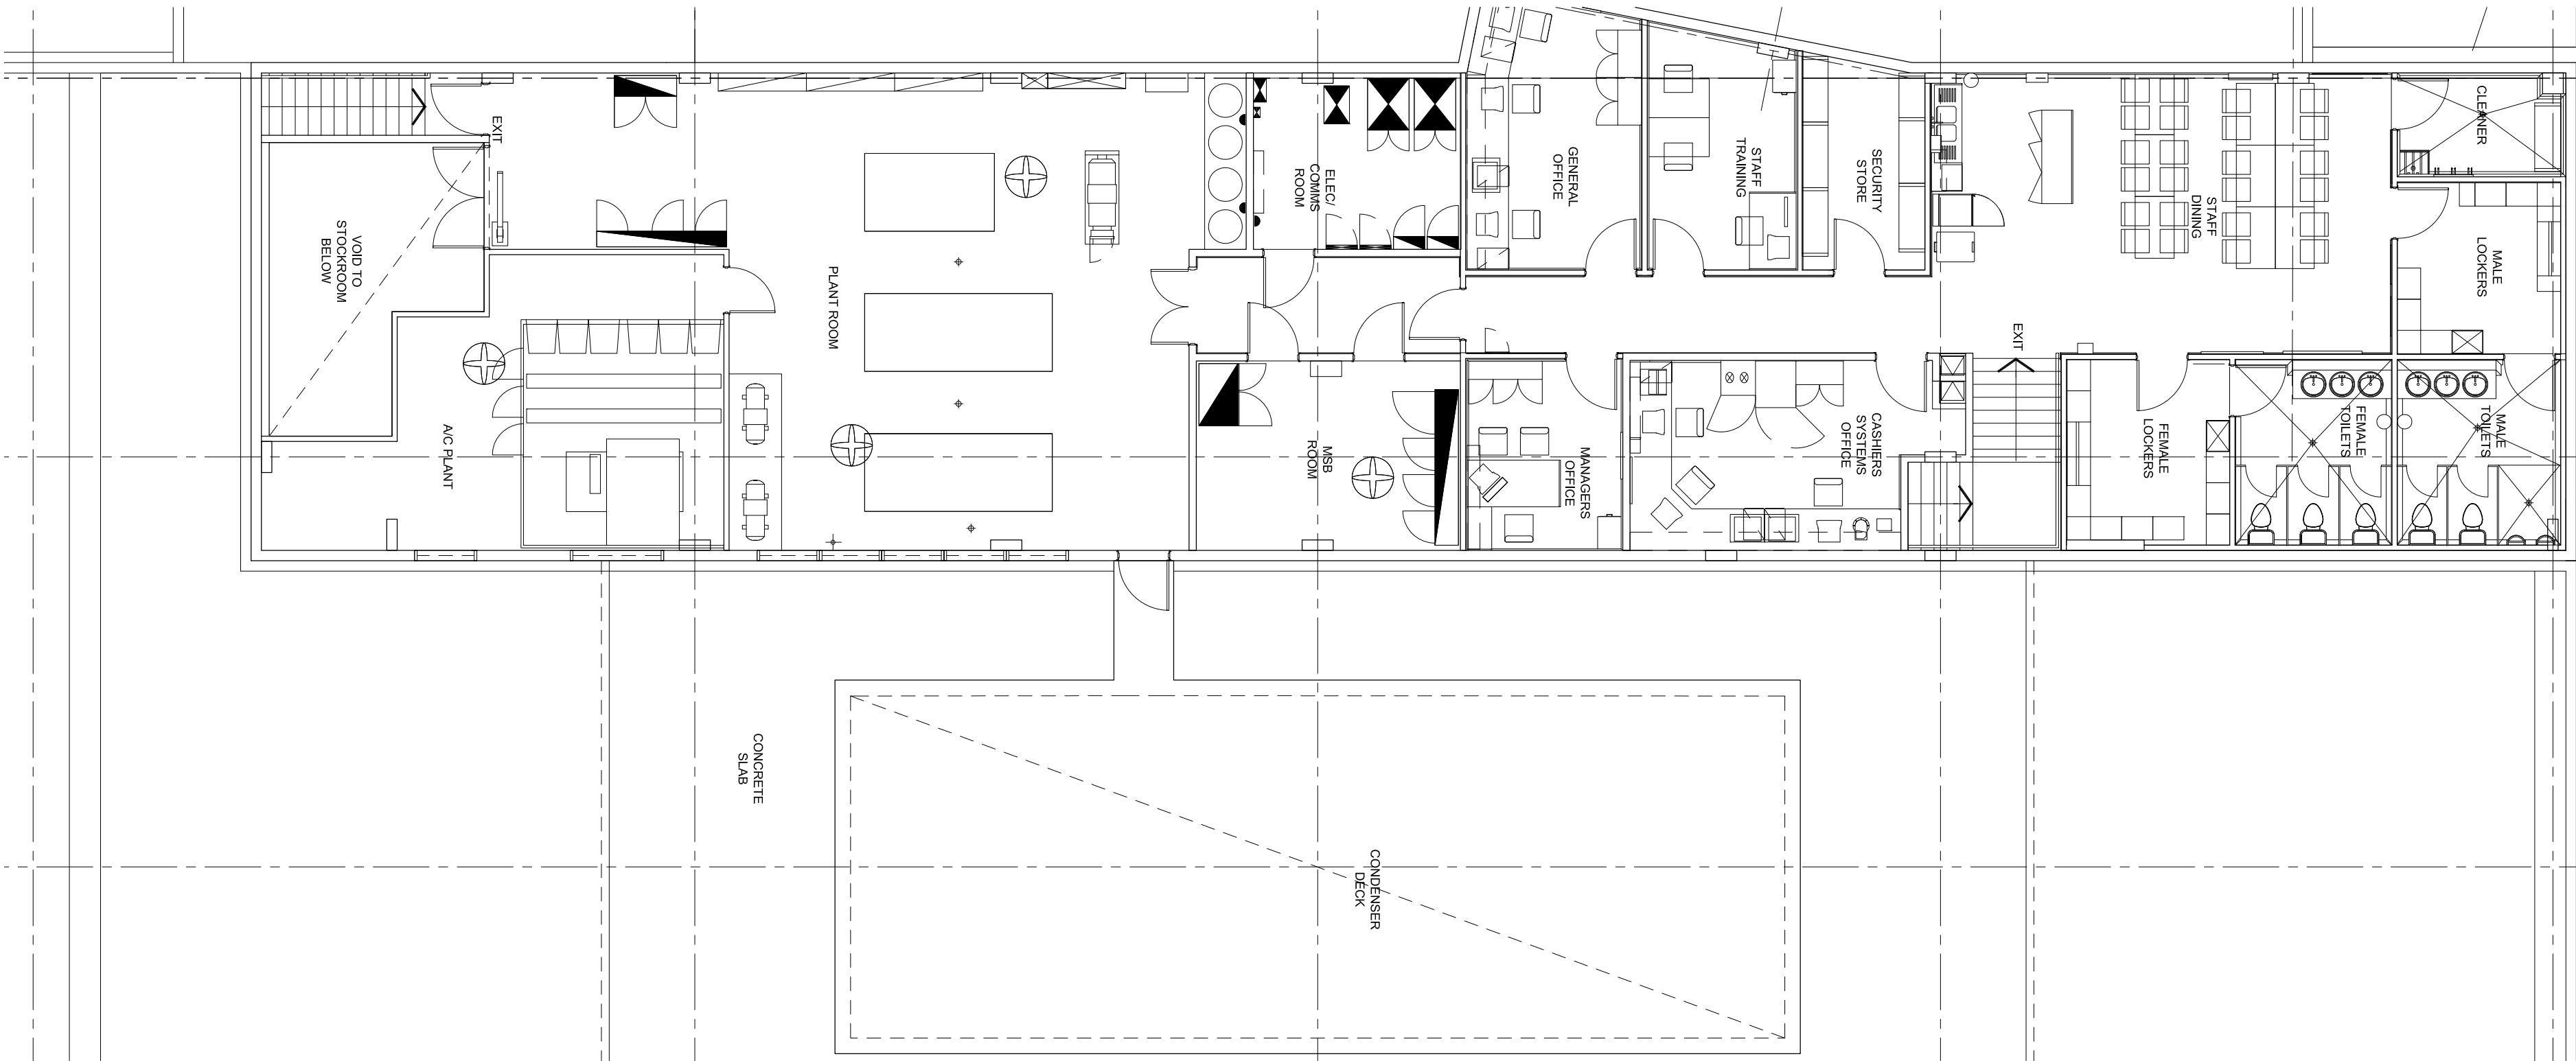

2

MEZZANINE FLOOR - INTERNAL LAYOUT

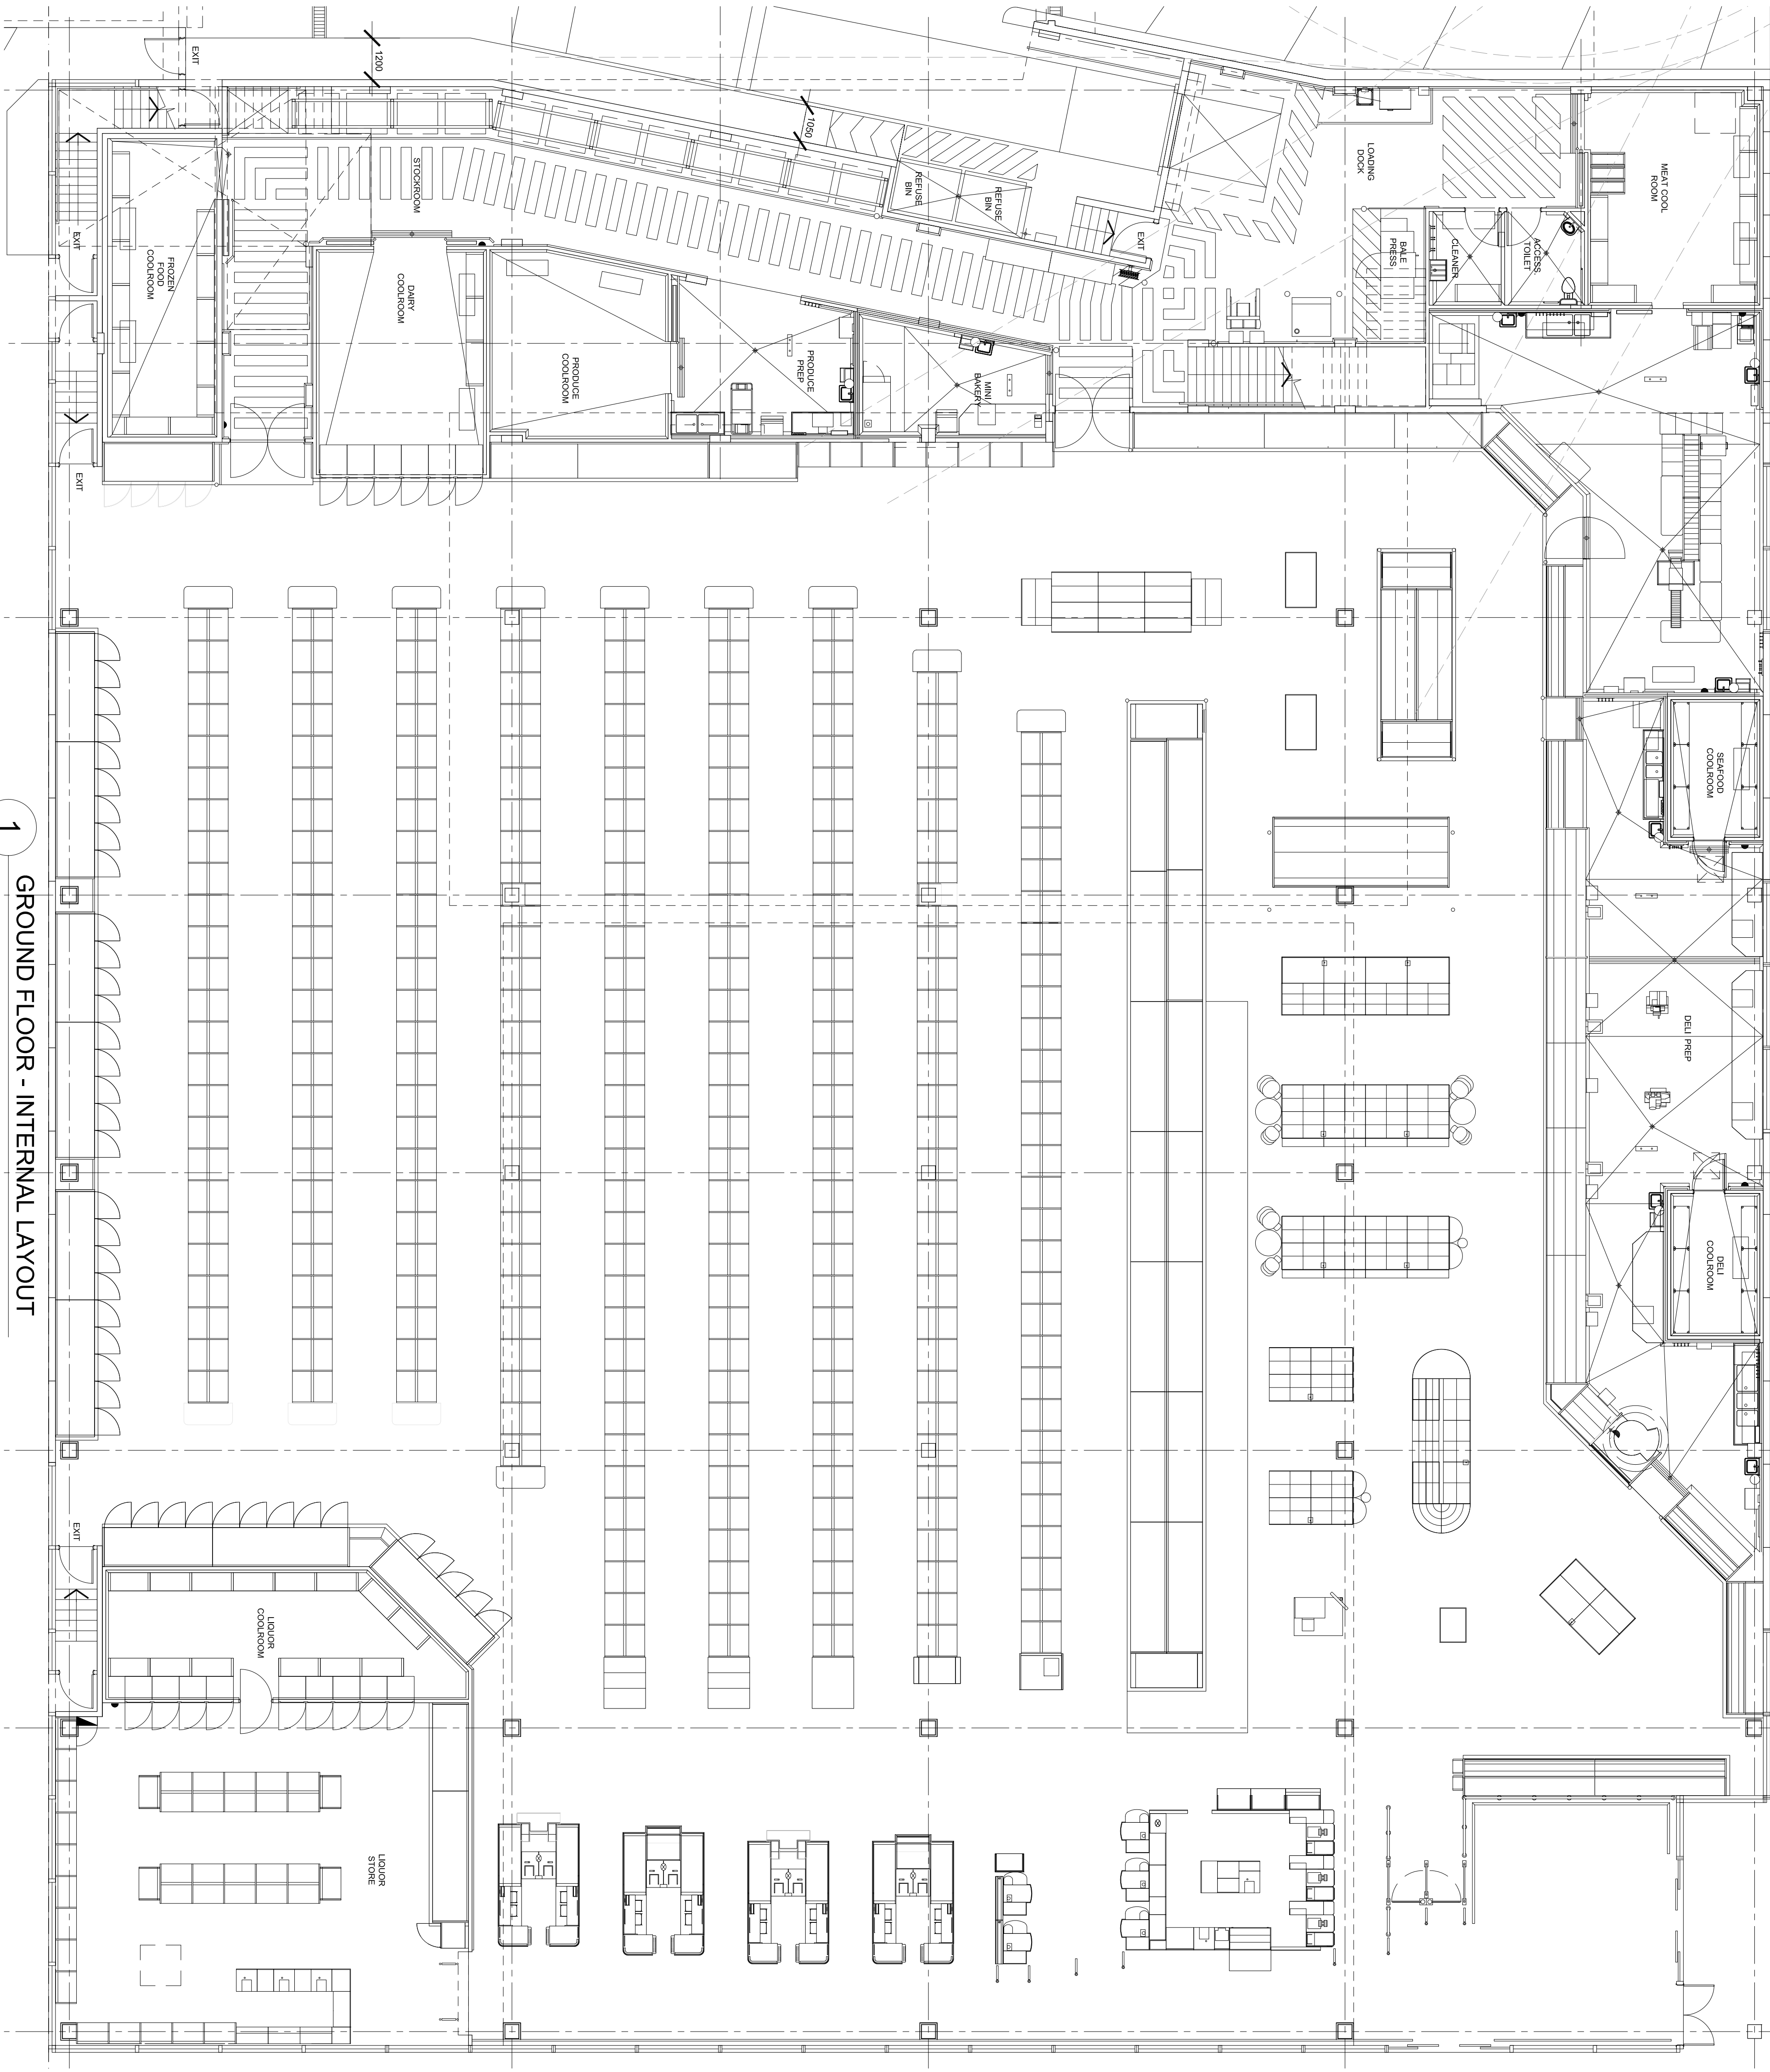

1

GROUND FLOOR - INTERNAL LAYOUT