


1 ELEVATION 1 - PEEL SREET

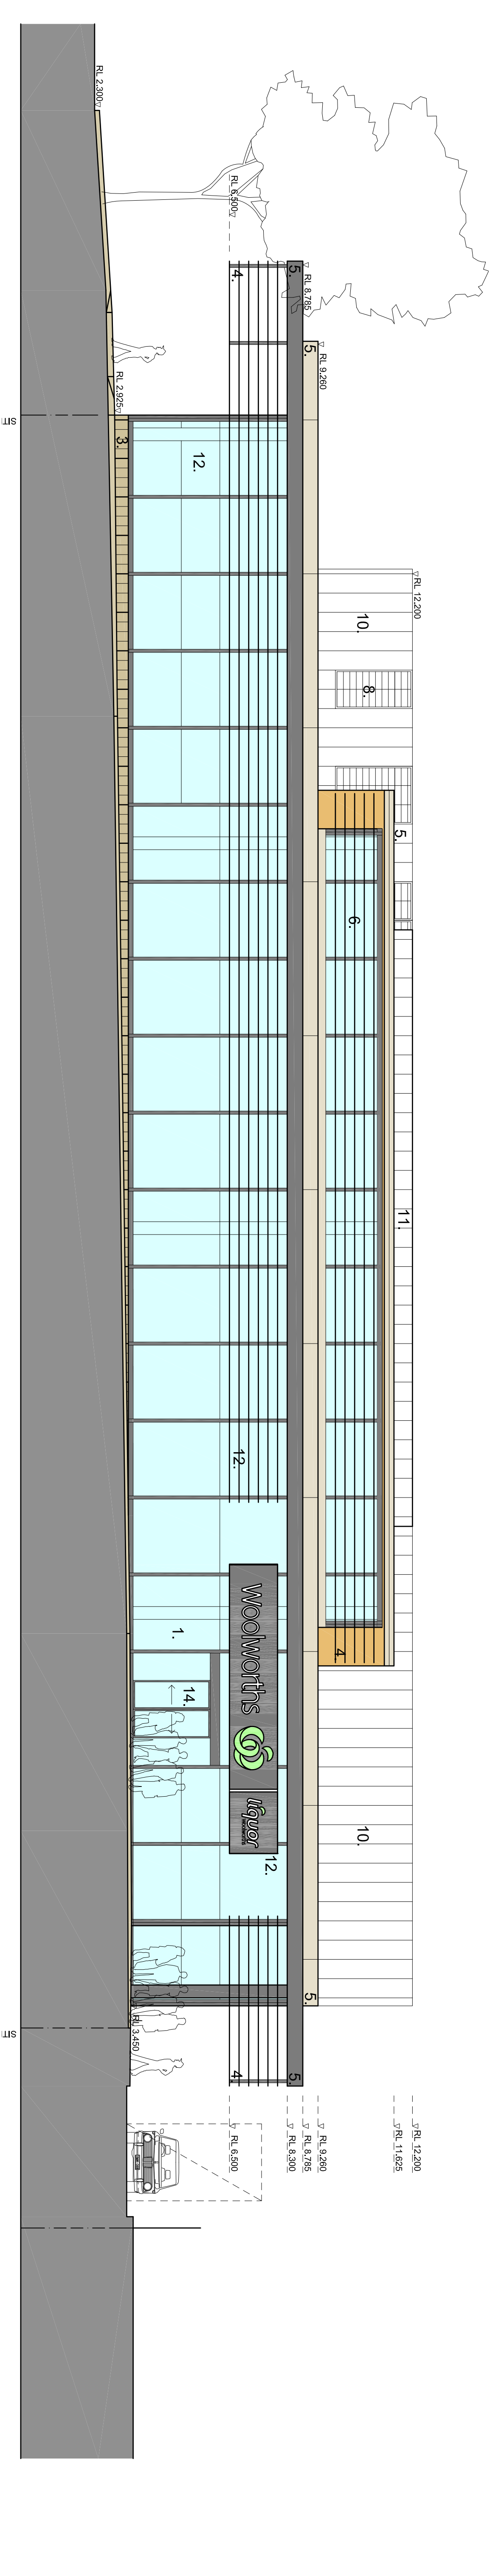

2 ELEVATION 2 - KENT SREET/CAR PARK