


1 SECTION 1 - NORTH/SOUTH

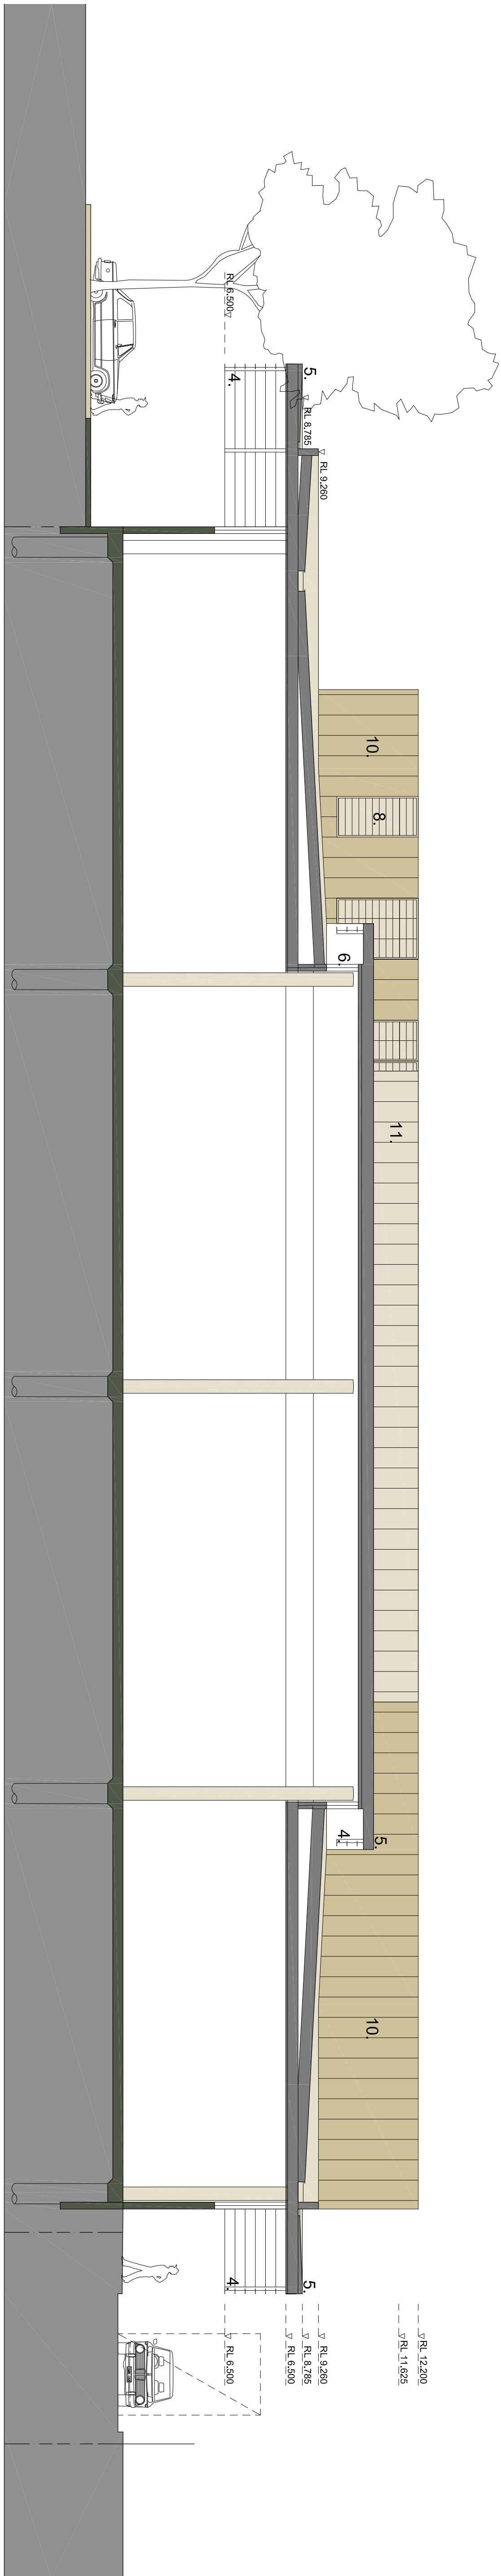

2 SECTION 2 - EAST/WEST