

Appendix 2 – Plans (not to scale)
DA-344-2010 / JRPP 2010 NTH 037



CONTEXT PLAN
1:750



PREPARED BY
FREEMAN HOUSE
CRISIS, REHABILITATION AND TRANSITIONAL SERVICES

PROJECT
SITE & CONTEXT PLAN
Drawing No. A00
Drawing Date: 10/10/2010

PAYNTER DIXON

PROJECT NUMBER:
SVD 2701

ThomsonAdsett
Level 1, Suite 101
30 CONNOR STREET
ARMIDALE NSW
2350
PO Box 10214
ARMIDALE NSW 2350
www.thomsonadsett.com

PROJECT NUMBER:
00170
DRAWING NO:
A00
DATE:
A


LOCATION PLAN
1:2000



SITE PLAN LEGEND



SITE PLAN
1:900

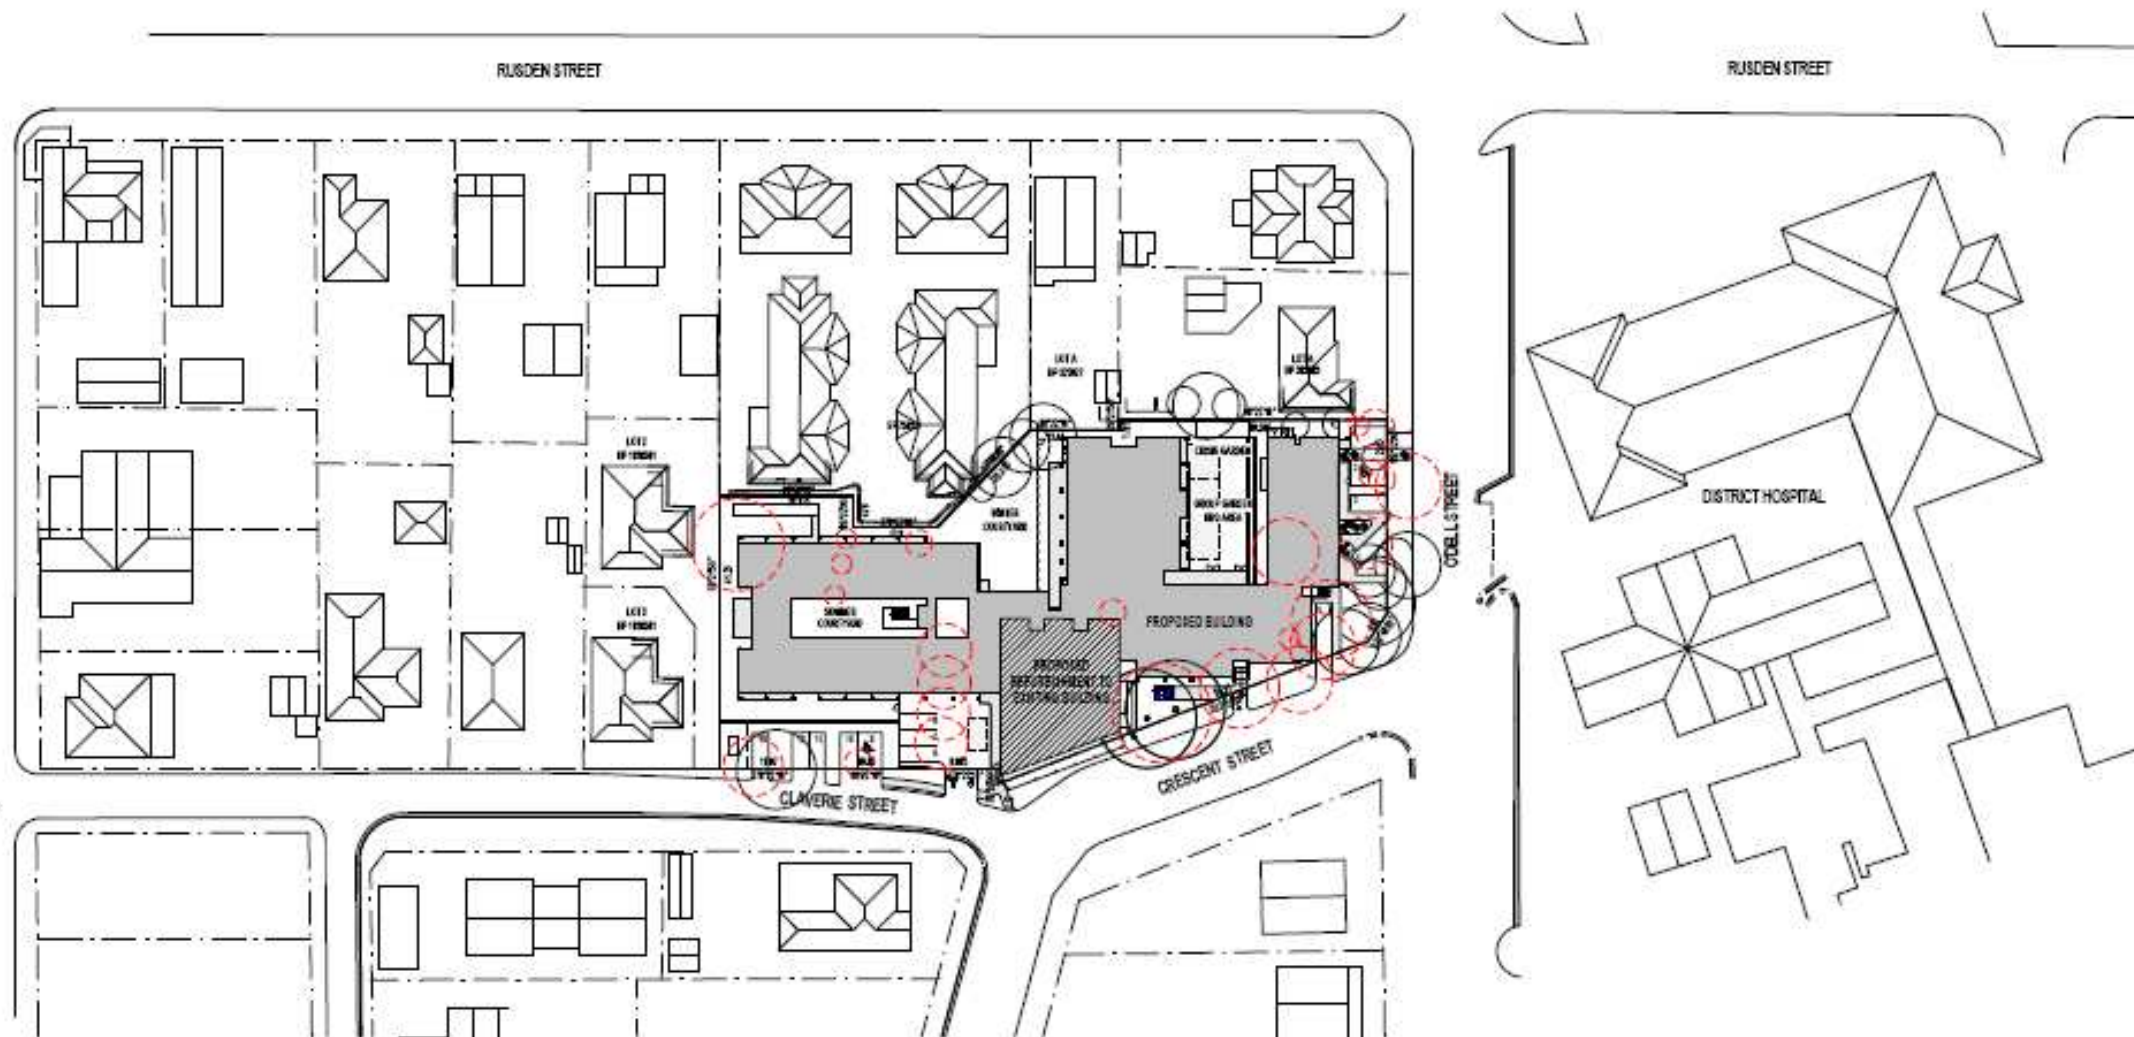

DATE	BY	REVISION
10/12/2010	A	ISSUED FOR DEVELOPMENT APPLICATION SUBMISSION

PROJECT
FREEMAN HOUSE
CRISIS, REHABILITATION AND TRANSITIONAL SERVICES

CLIENT
Paynter Dixon

DESIGN
PROPOSED SITE PLAN

DESIGNER
Paynter Dixon
Paynter Dixon Construction Pty Limited
220 Liverpool Road, Parramatta NSW 2150
Tel: (02) 9707 3205 Fax: (02) 9706 4549
www.paynter-dixon.com.au

CLIENT
PAYNTER DIXON

Paynter Dixon Construction Pty Limited
220 Liverpool Road, Parramatta NSW 2150
Tel: (02) 9707 3205 Fax: (02) 9706 4549
www.paynter-dixon.com.au

PROJECT NUMBER
SVD 2701

ThomsonAdsett



Level 1, Suite 101
30 Campbell Street
PARRAMATTA NSW
2150
PO Box W214
Parramatta NSW 2150
www.thomsonadsett.com.au


Phone: (02) 9600 2008
Fax: (02) 9600 1652

PROJECT NUMBER
00179

PROJECT NAME
A01

DATE
10/12/2010

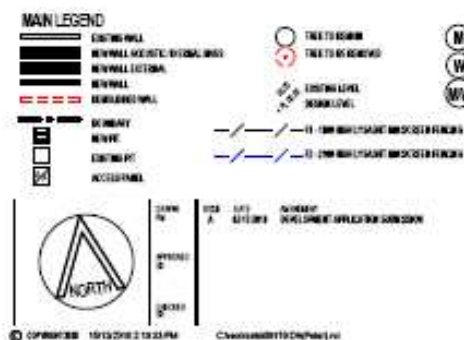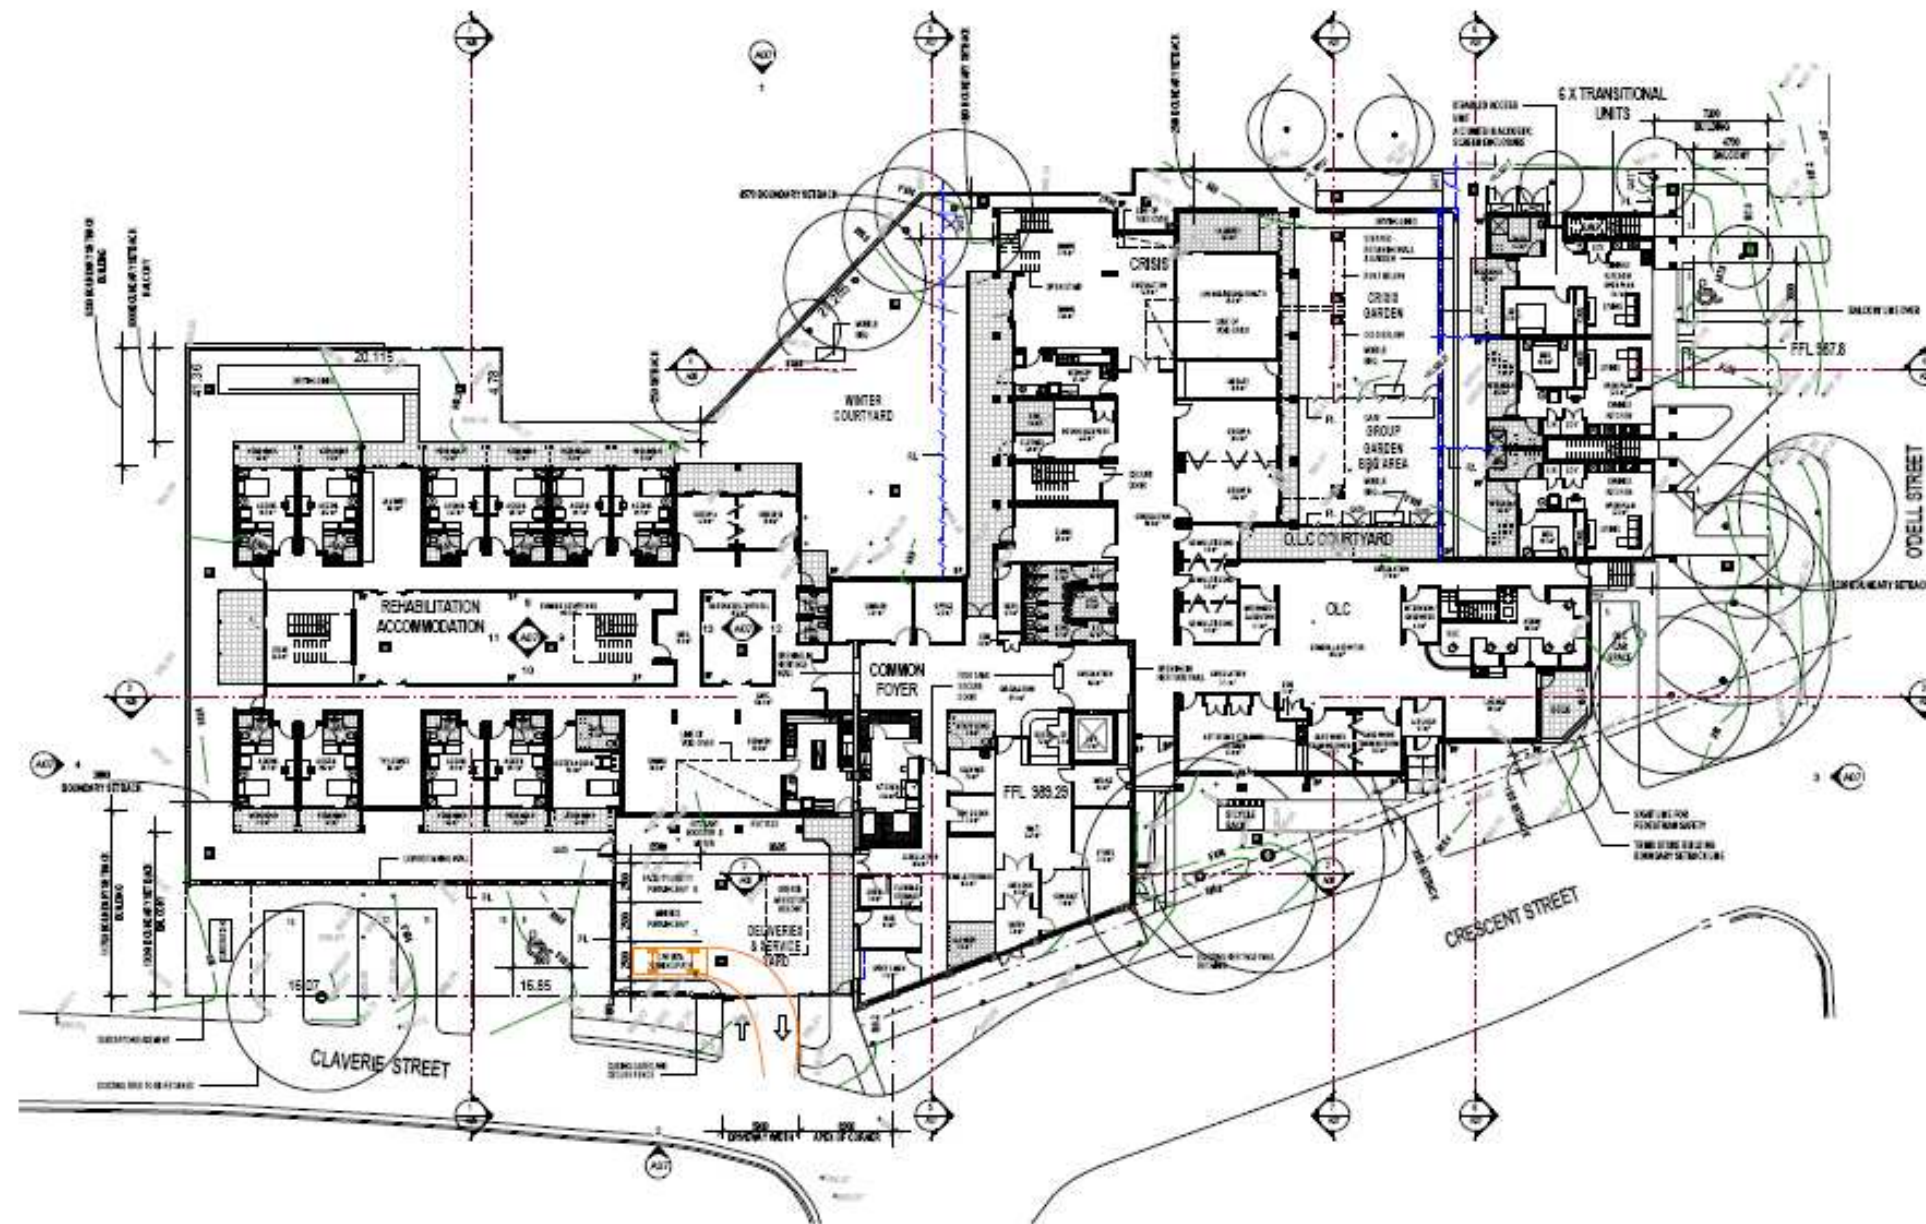

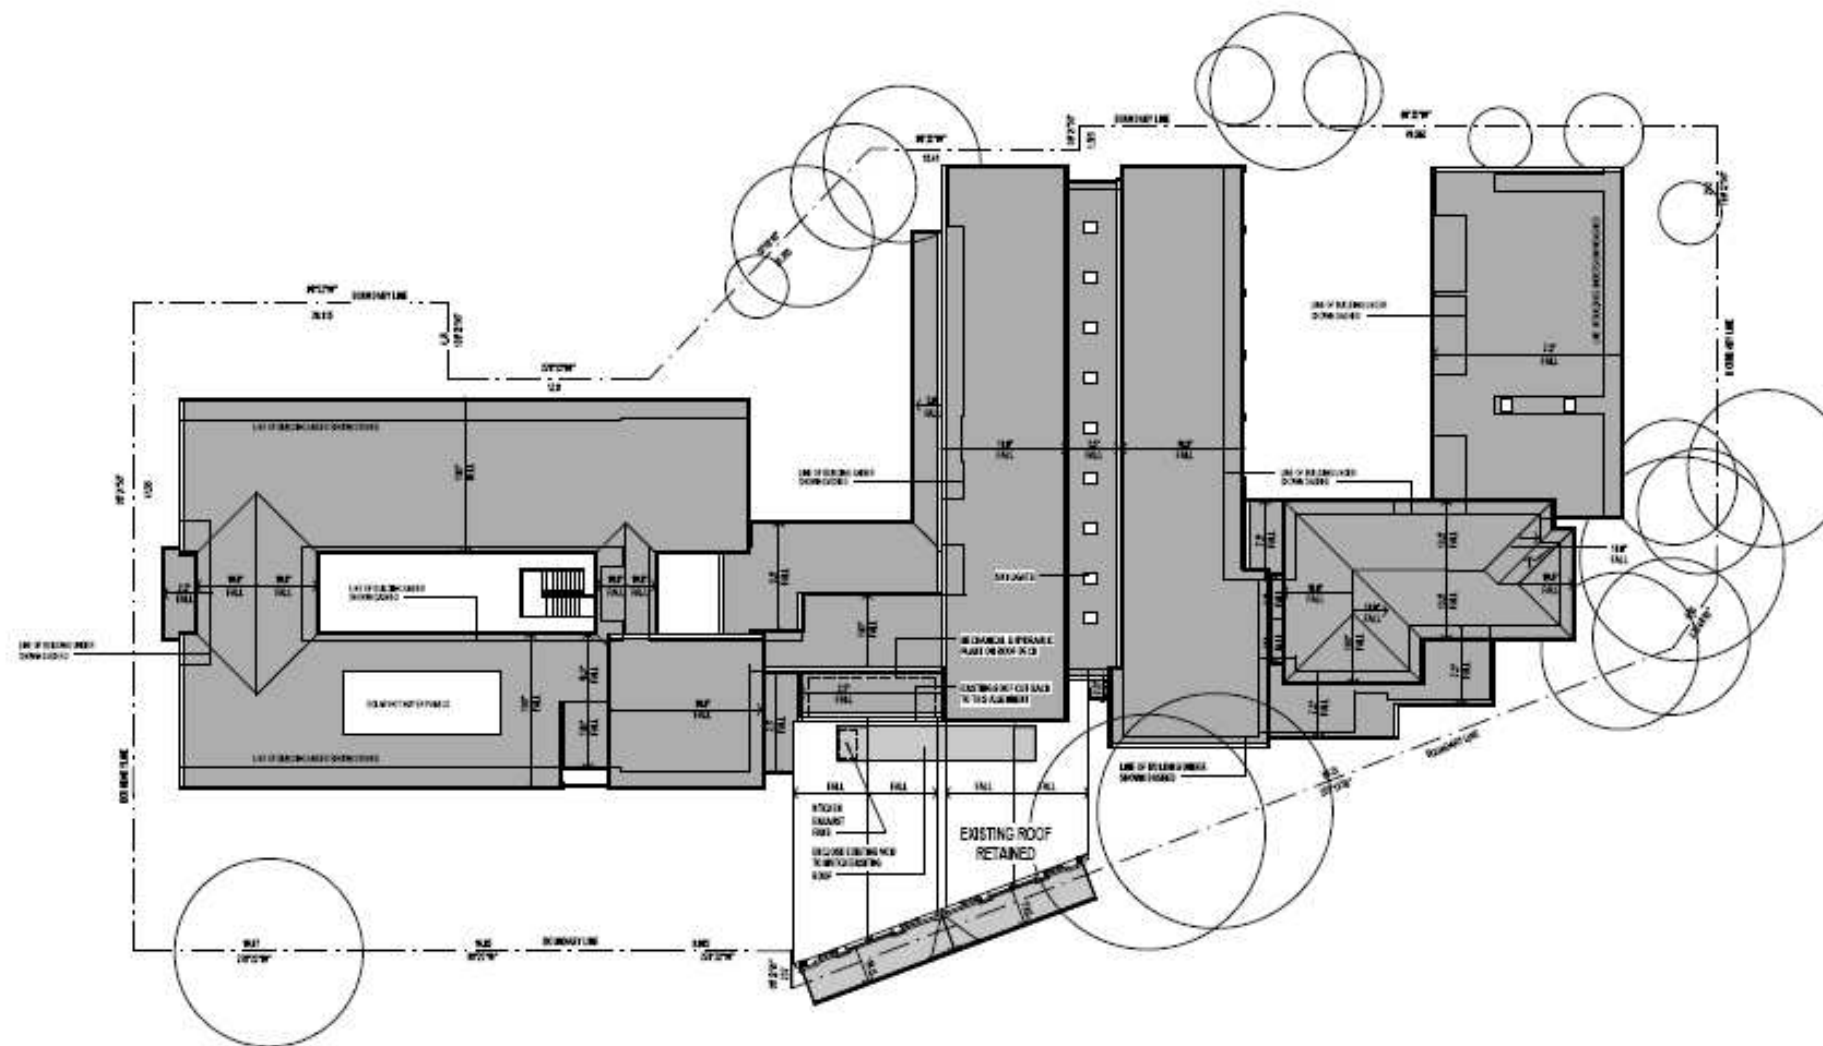


 DATE: 10/12/2010 2:11:23 PM
 C:\Users\jordan\Documents\FreemanHouse.dwg

PROJECT
FREEMAN HOUSE
 CRISIS, REHABILITATION AND TRANSITIONAL SERVICES
 ARCHITECT
 THOMSON ADSETT
 30 COWPER STREET
 PARRAMATTA NSW 2150
 PHONE (02) 9600 2000
 FAX (02) 9600 2001
 WWW.THOMSONADSETT.COM







WORK
ROOF PLAN
 DRAWING NO. SVD 2701


PAYNTER DIXON
 Paynter Dixon Construction Pty Limited
 320 Liverpool Road, Rydalmere NSW 2114
 Tel: (02) 9797 3355 Fax: (02) 9797 6144
 ABRN 54 987 120 255

PROJECT NUMBER
 SVD 2701


Thomson Adsett
 Level 1, Suite 101
 30 Cowper Street
 PARRAMATTA NSW
 2150
 PO Box W214
 Parramatta NSW 2150
 www.thomsonadsett.com

TITLE
 1.20
 DATE
 08/07/2011
 PROJECT NUMBER
 SVD 2701
 DRAWING NUMBER
A05
 SHEET
 A

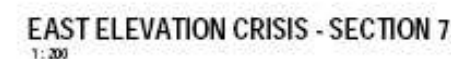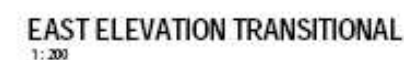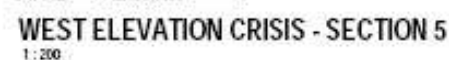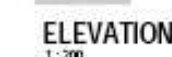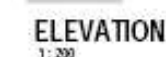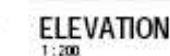

	- PAINTED FINE GRained PANELS (RECOMMENDED) - LIMITED - SOLID COLOURS
	- PAINTED FINE GRained PANELS (RECOMMENDED) - LIMITED - SOLID COLOURS
	- PAINTED FINE GRained PANELS (LIMITED) - SOLID COLOURS
	- PAINTED FINE GRained PANELS (LIMITED) - SOLID COLOURS
[illegible]

PROJECT
FREEMAN HOUSE
CRISIS, REHABILITATION AND TRANSITIONAL SERVICES
ADDRESS
OWNER
Freeman House

ELEVATIONS



PAYNTER DIXON
Paynter Dixon Construction Pty Limited
220 Liverpool Road, Ashfield NSW 2121
Tel (02) 9747 5255 Fax (02) 9749 0541
ABN 86 097 120 315

PROJECT NUMBER
SYD 2701

Thomson Adsett
Level 1, Suite 101
30 Cooper Street
PARRAMATTA NSW
2150
PO Box W214
Parramatta NSW 2150
www.thomsonadsett.com

[illegible]



AXONOMETRIC VIEW FROM SOUTH-EAST



AXONOMETRIC VIEW FROM SOUTH-WEST



AXONOMETRIC VIEW FROM NORTH-EAST



AXONOMETRIC VIEW FROM NORTH-WEST

DATE: 18/03/2010 3:26:07 PM
 DRAWN BY: [Signature]
 CHECKED BY: [Signature]
 PROJECT: FREEMAN HOUSE
 CRISIS, REHABILITATION AND TRANSITIONAL SERVICES


AXONOMETRIC VIEWS
 DEVELOPED BY: [Signature]






PAYNTER DIXON
 Paynter Dixon Construction Pty Limited
 320 Liverpool Road, Parramatta NSW 2150
 Tel: (02) 9747 5505 Fax: (02) 9747 6149
 ABN: 64 047 120 315

PROJECT NUMBER
 SVD 2701

Thomson Arlott
 Level 1, Suite 101
 30 Cowper Street
 PARRAMATTA NSW
 2150
 PO Box W214
 Parramatta NSW 2150
 www.thomsonarlott.com

Phone: (02) 9550 2028
 Fax: (02) 9550 2551

PROJECT NUMBER
 00179
 DRAWING NUMBER
 A09
 DATE
 A

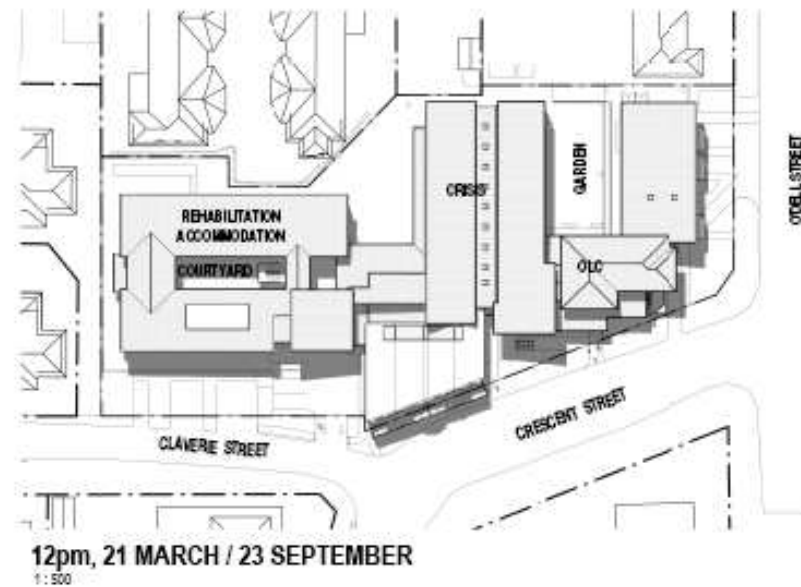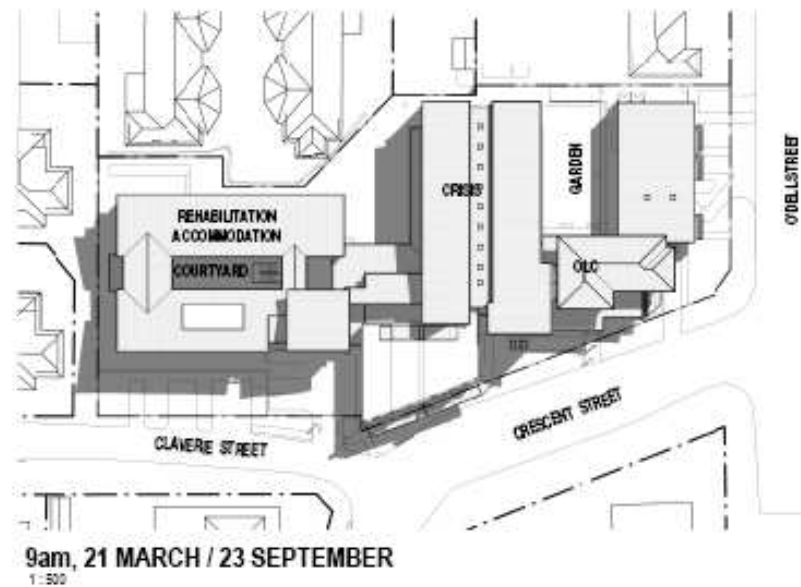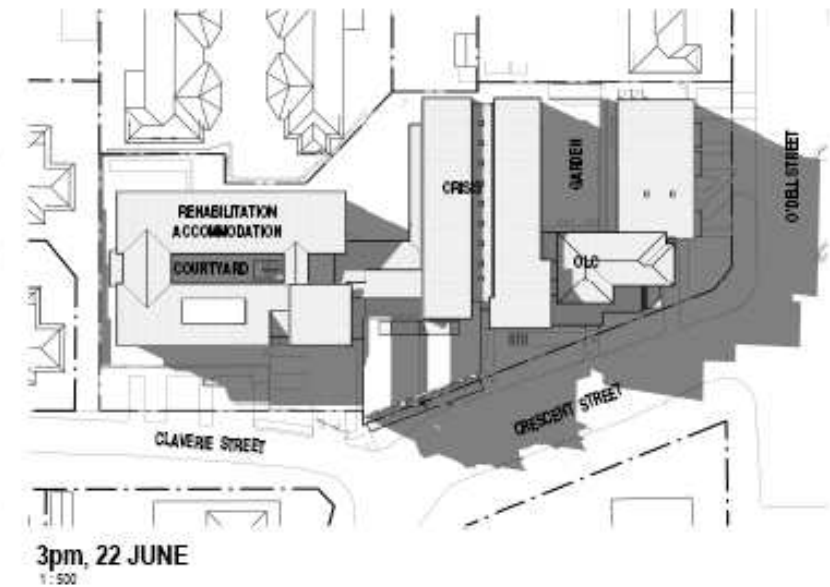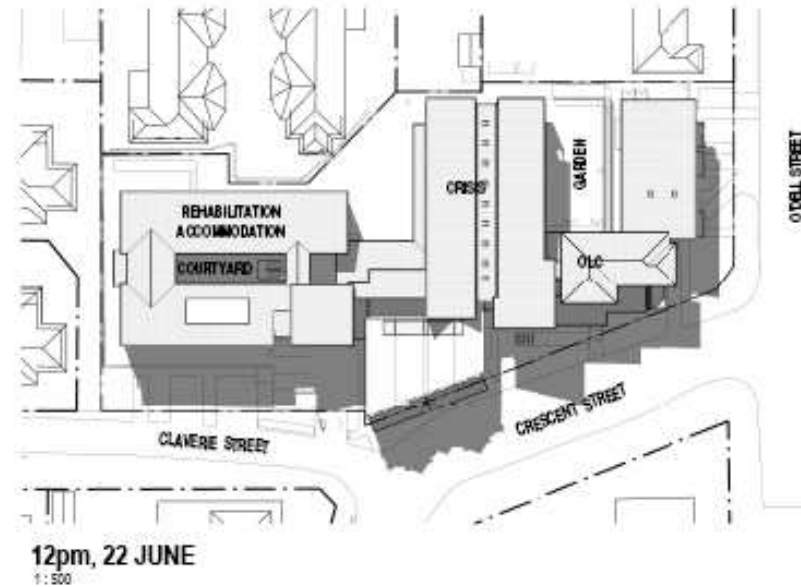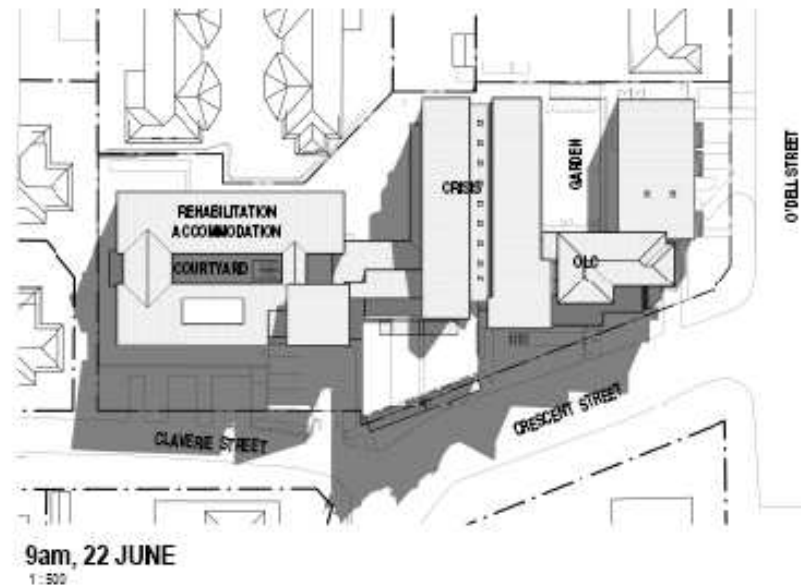

FREEMAN HOUSE
CRISIS, REHABILITATION AND TRANSITIONAL SERVICES
SHEET: 00179
OF 00179
A08
B

SHADOW DIAGRAM

PAYNTER DIXON
Paynter Dixon Construction Pty Limited
320 Liverpool Road, Ashfield NSW 2131
Tel: (02) 9747 5255 Fax: (02) 9747 5149
ASN 54 527 120 515

PROJECT NUMBER:
SVD 2701

ThomsonAdsett
Level 5, Suite 101
30 Cowper Street
PARRAMATTA NSW
2150
PO Box: W214
Parramatta NSW 2150
www.thomsonadsett.com

00179
OF 00179
A08
B