


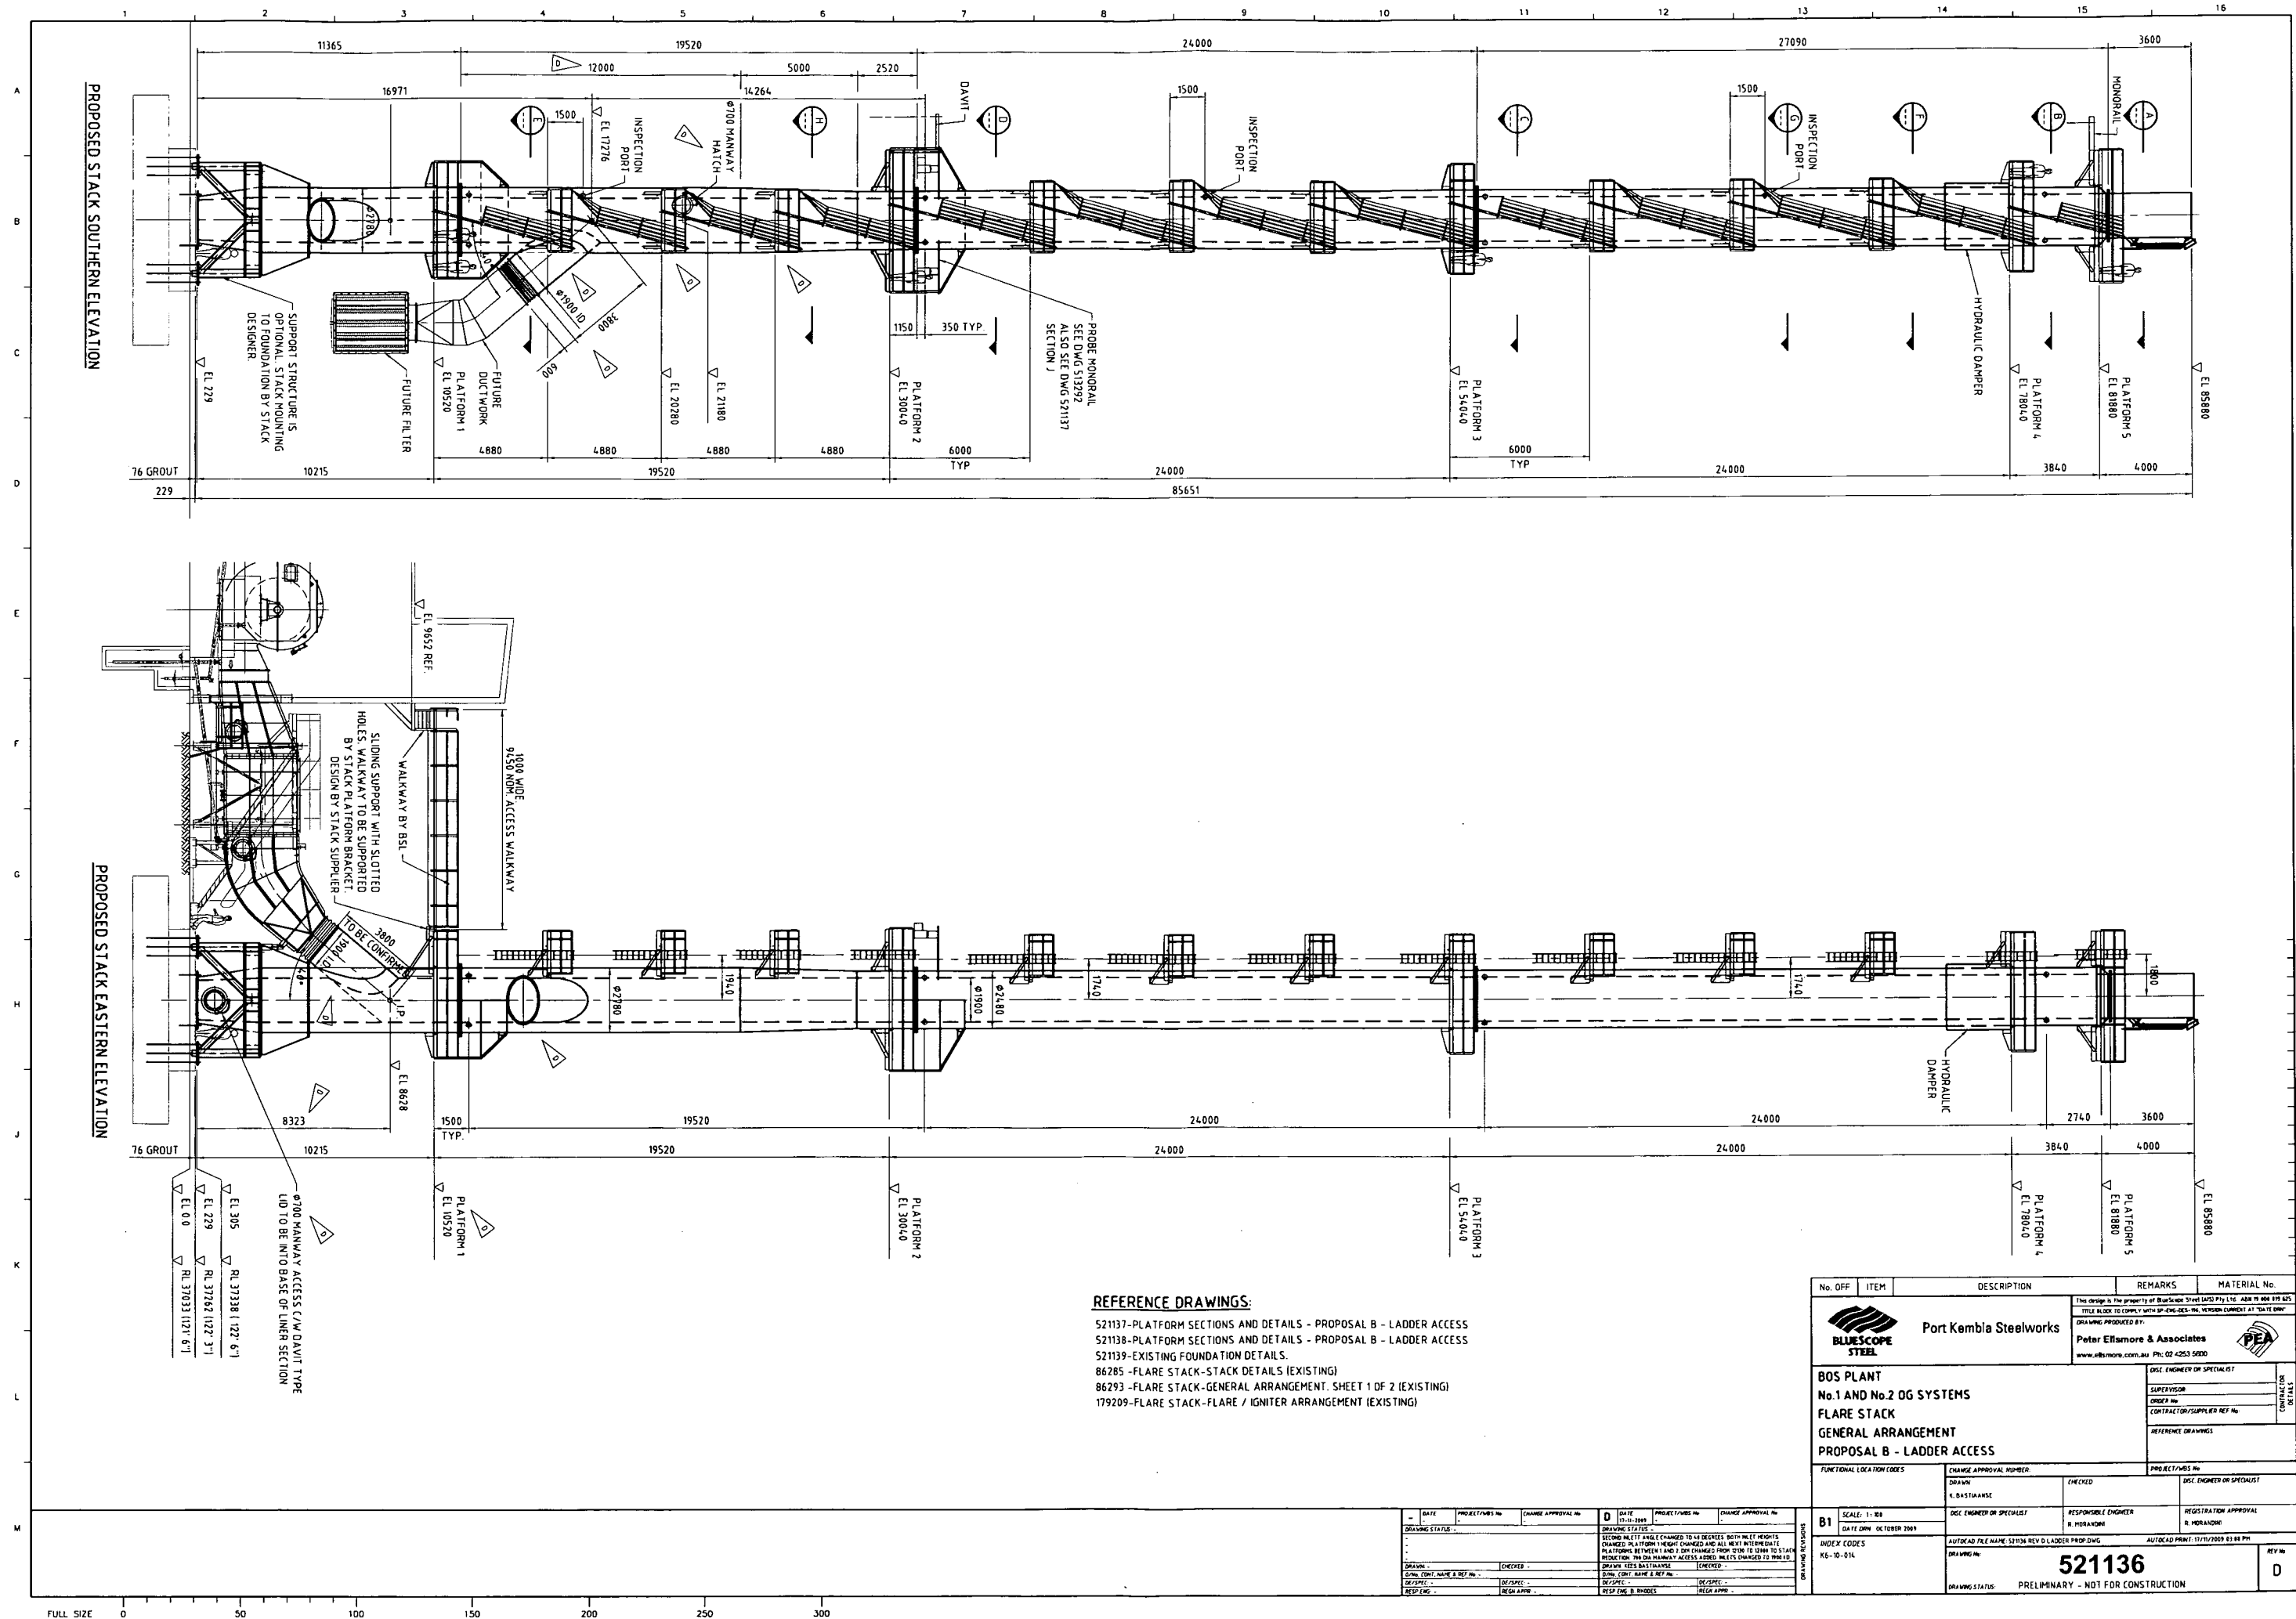

No. OFF	ITEM	DESCRIPTION	REMARKS	MATERIAL No.
B1		SCALE: 1:100 DATE: 01/10/2009	PORT KEMBLA STEELWORKS PETER ELLISMORE & ASSOCIATES www.ellismore.com.au P.O. 02 4253 5000	521136
BOS PLANT No.1 AND No.2 OG SYSTEMS FLARE STACK GENERAL ARRANGEMENT PROPOSAL B - LADDER ACCESS		DRAWING STATUS: PRELIMINARY - NOT FOR CONSTRUCTION		
FUNCTIONAL LOCATION CODES		CHANGE APPROVAL NUMBER		
DRAWN: E. BASTIANSE		CHECKED: R. MORAN		
DATE: 01/10/2009		DATE: 01/10/2009		
DRAWING STATUS: PRELIMINARY - NOT FOR CONSTRUCTION		DRAWING STATUS: PRELIMINARY - NOT FOR CONSTRUCTION		
DRAWING STATUS: PRELIMINARY - NOT FOR CONSTRUCTION		DRAWING STATUS: PRELIMINARY - NOT FOR CONSTRUCTION		