


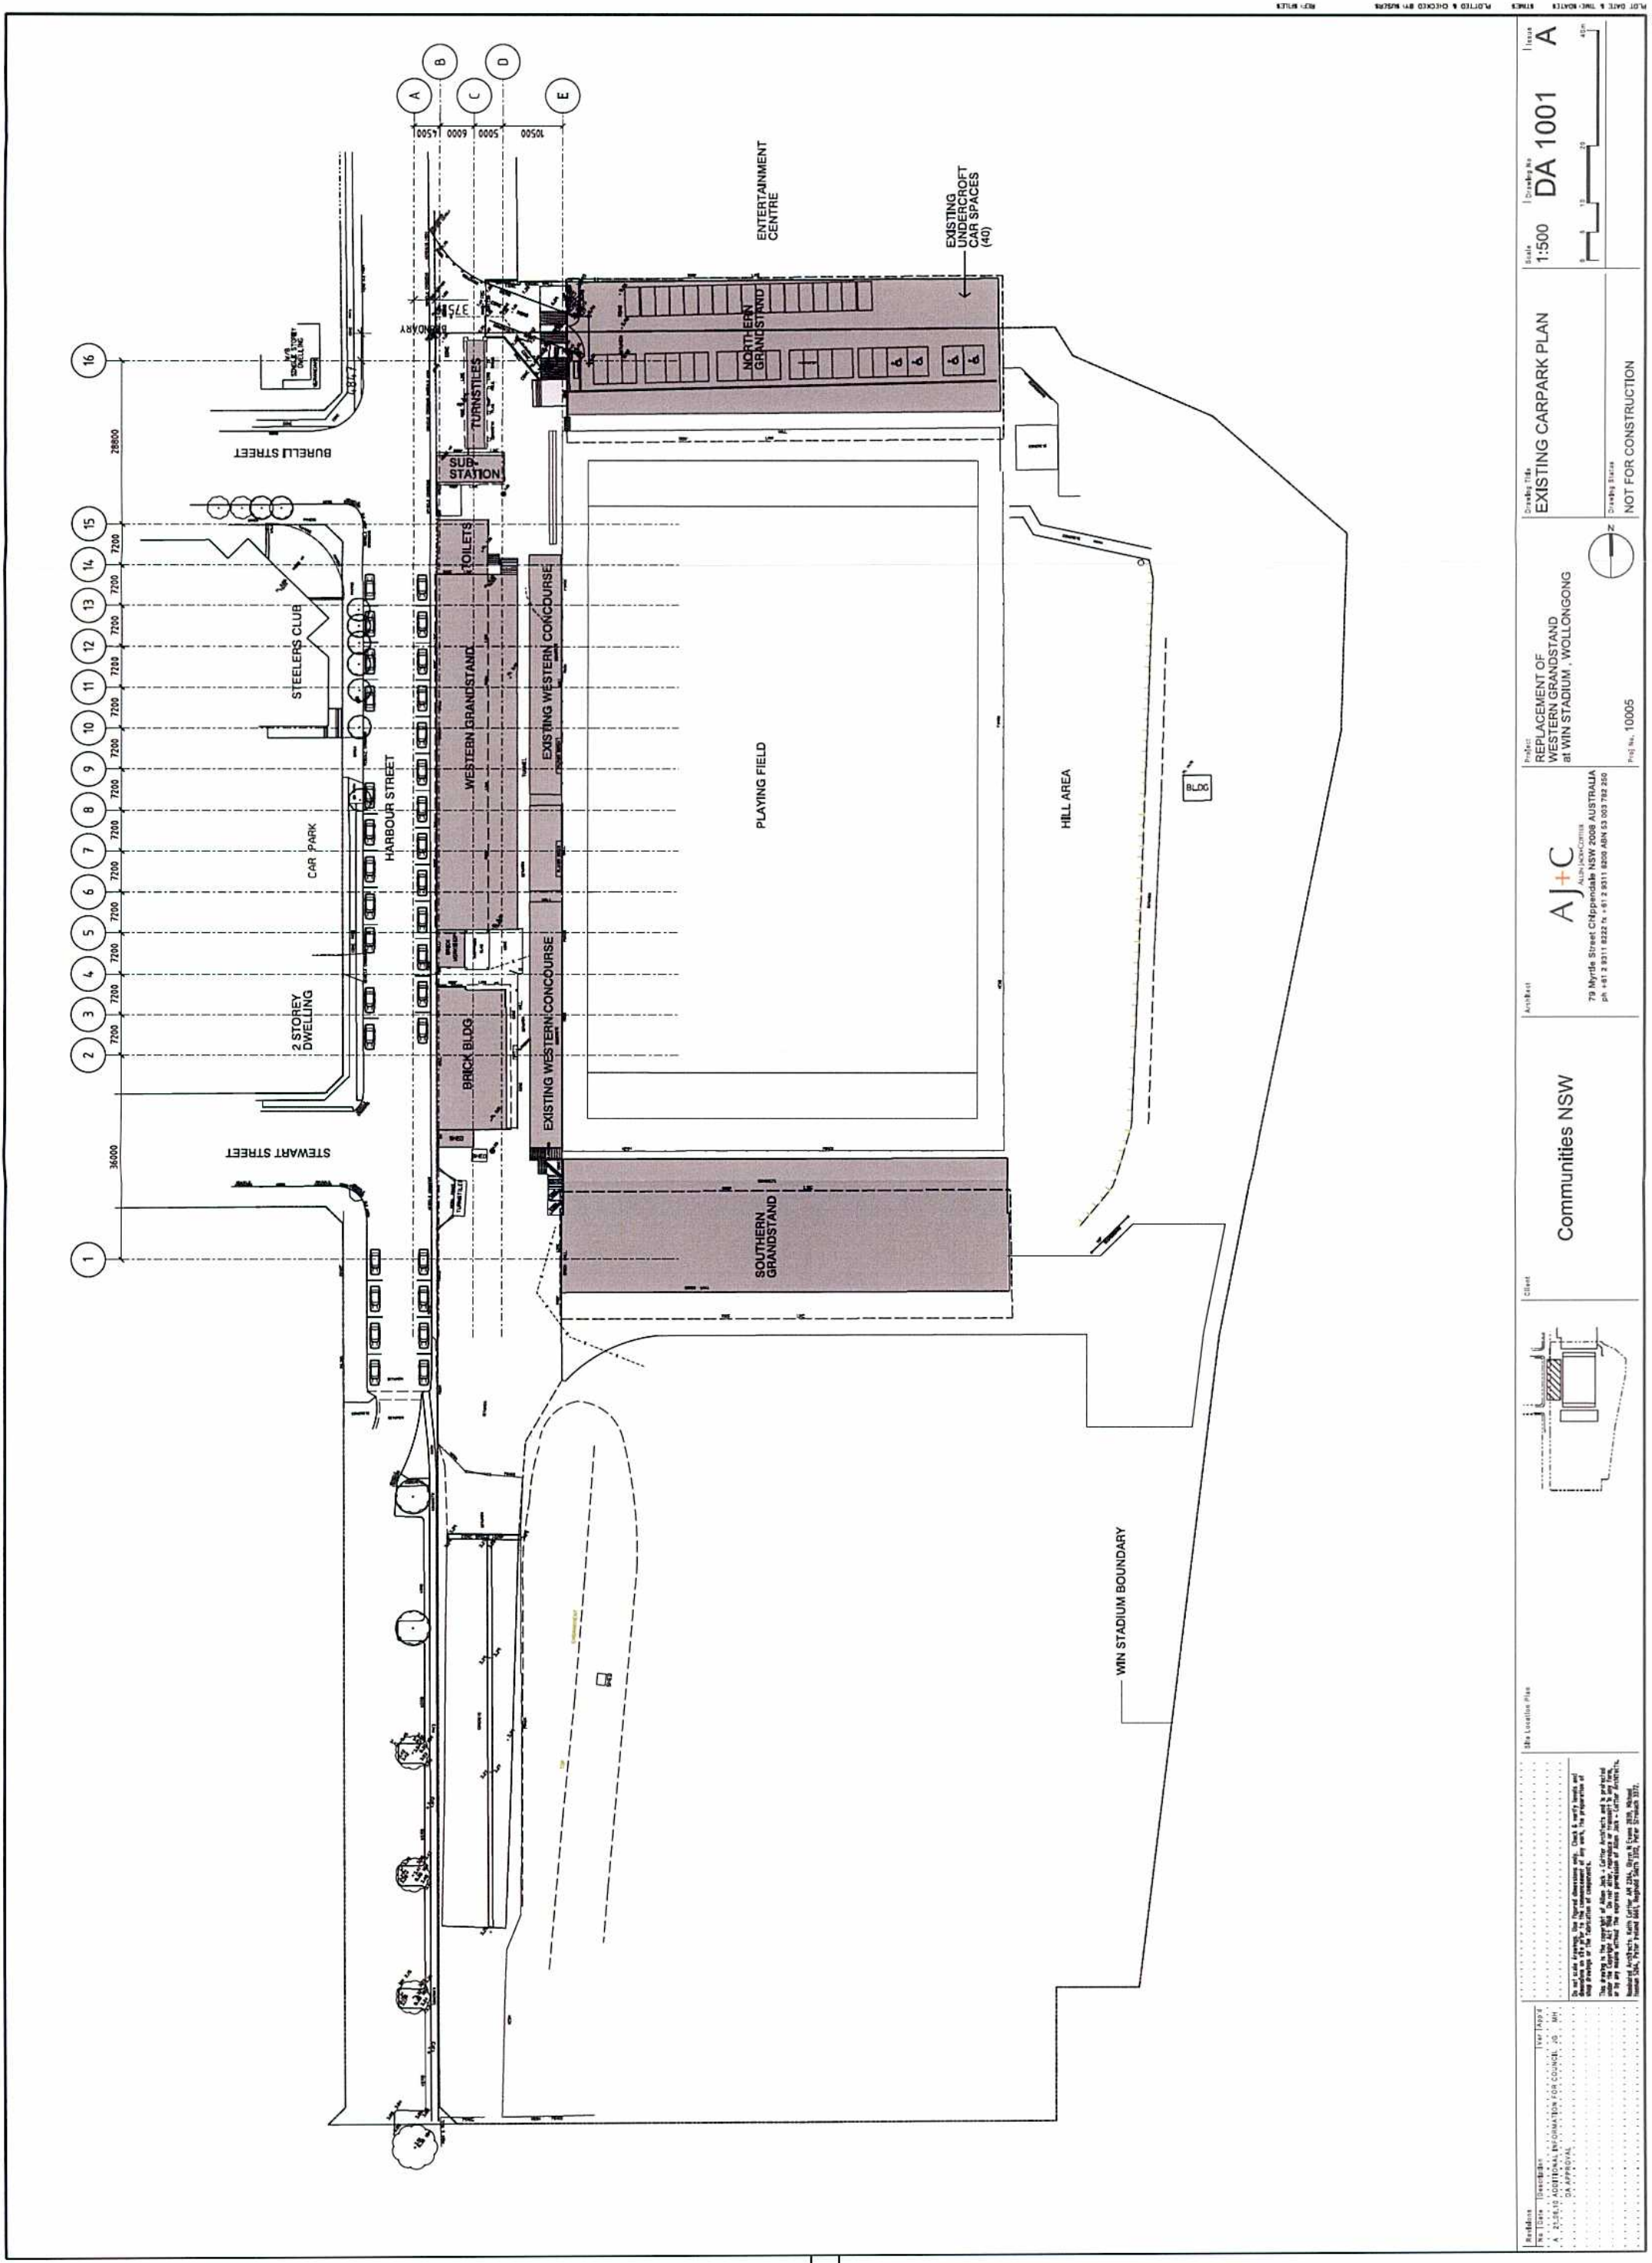

Project Title
EXISTING CARPARK PLAN

Scale
1:500

Drawn by
DA 1001

Issue
A

Project
REPLACEMENT OF WESTERN GRANDSTAND at WIN STADIUM, WOLLONGONG

Drawn by
NOT FOR CONSTRUCTION

Architect
AJC

79 Myrtle Street, Chippendale NSW 2008 AUSTRALIA
PH +61 2 9311 8222 F +61 2 9311 8209 ASN 53 003 782 250

Client
Communities NSW

Site Location Plan

Revisions

Do not scale drawings. Use agreed dimensions only. Check & verify levels and dimensions of any work, the preparation of which has been entrusted to the architect or engineer.




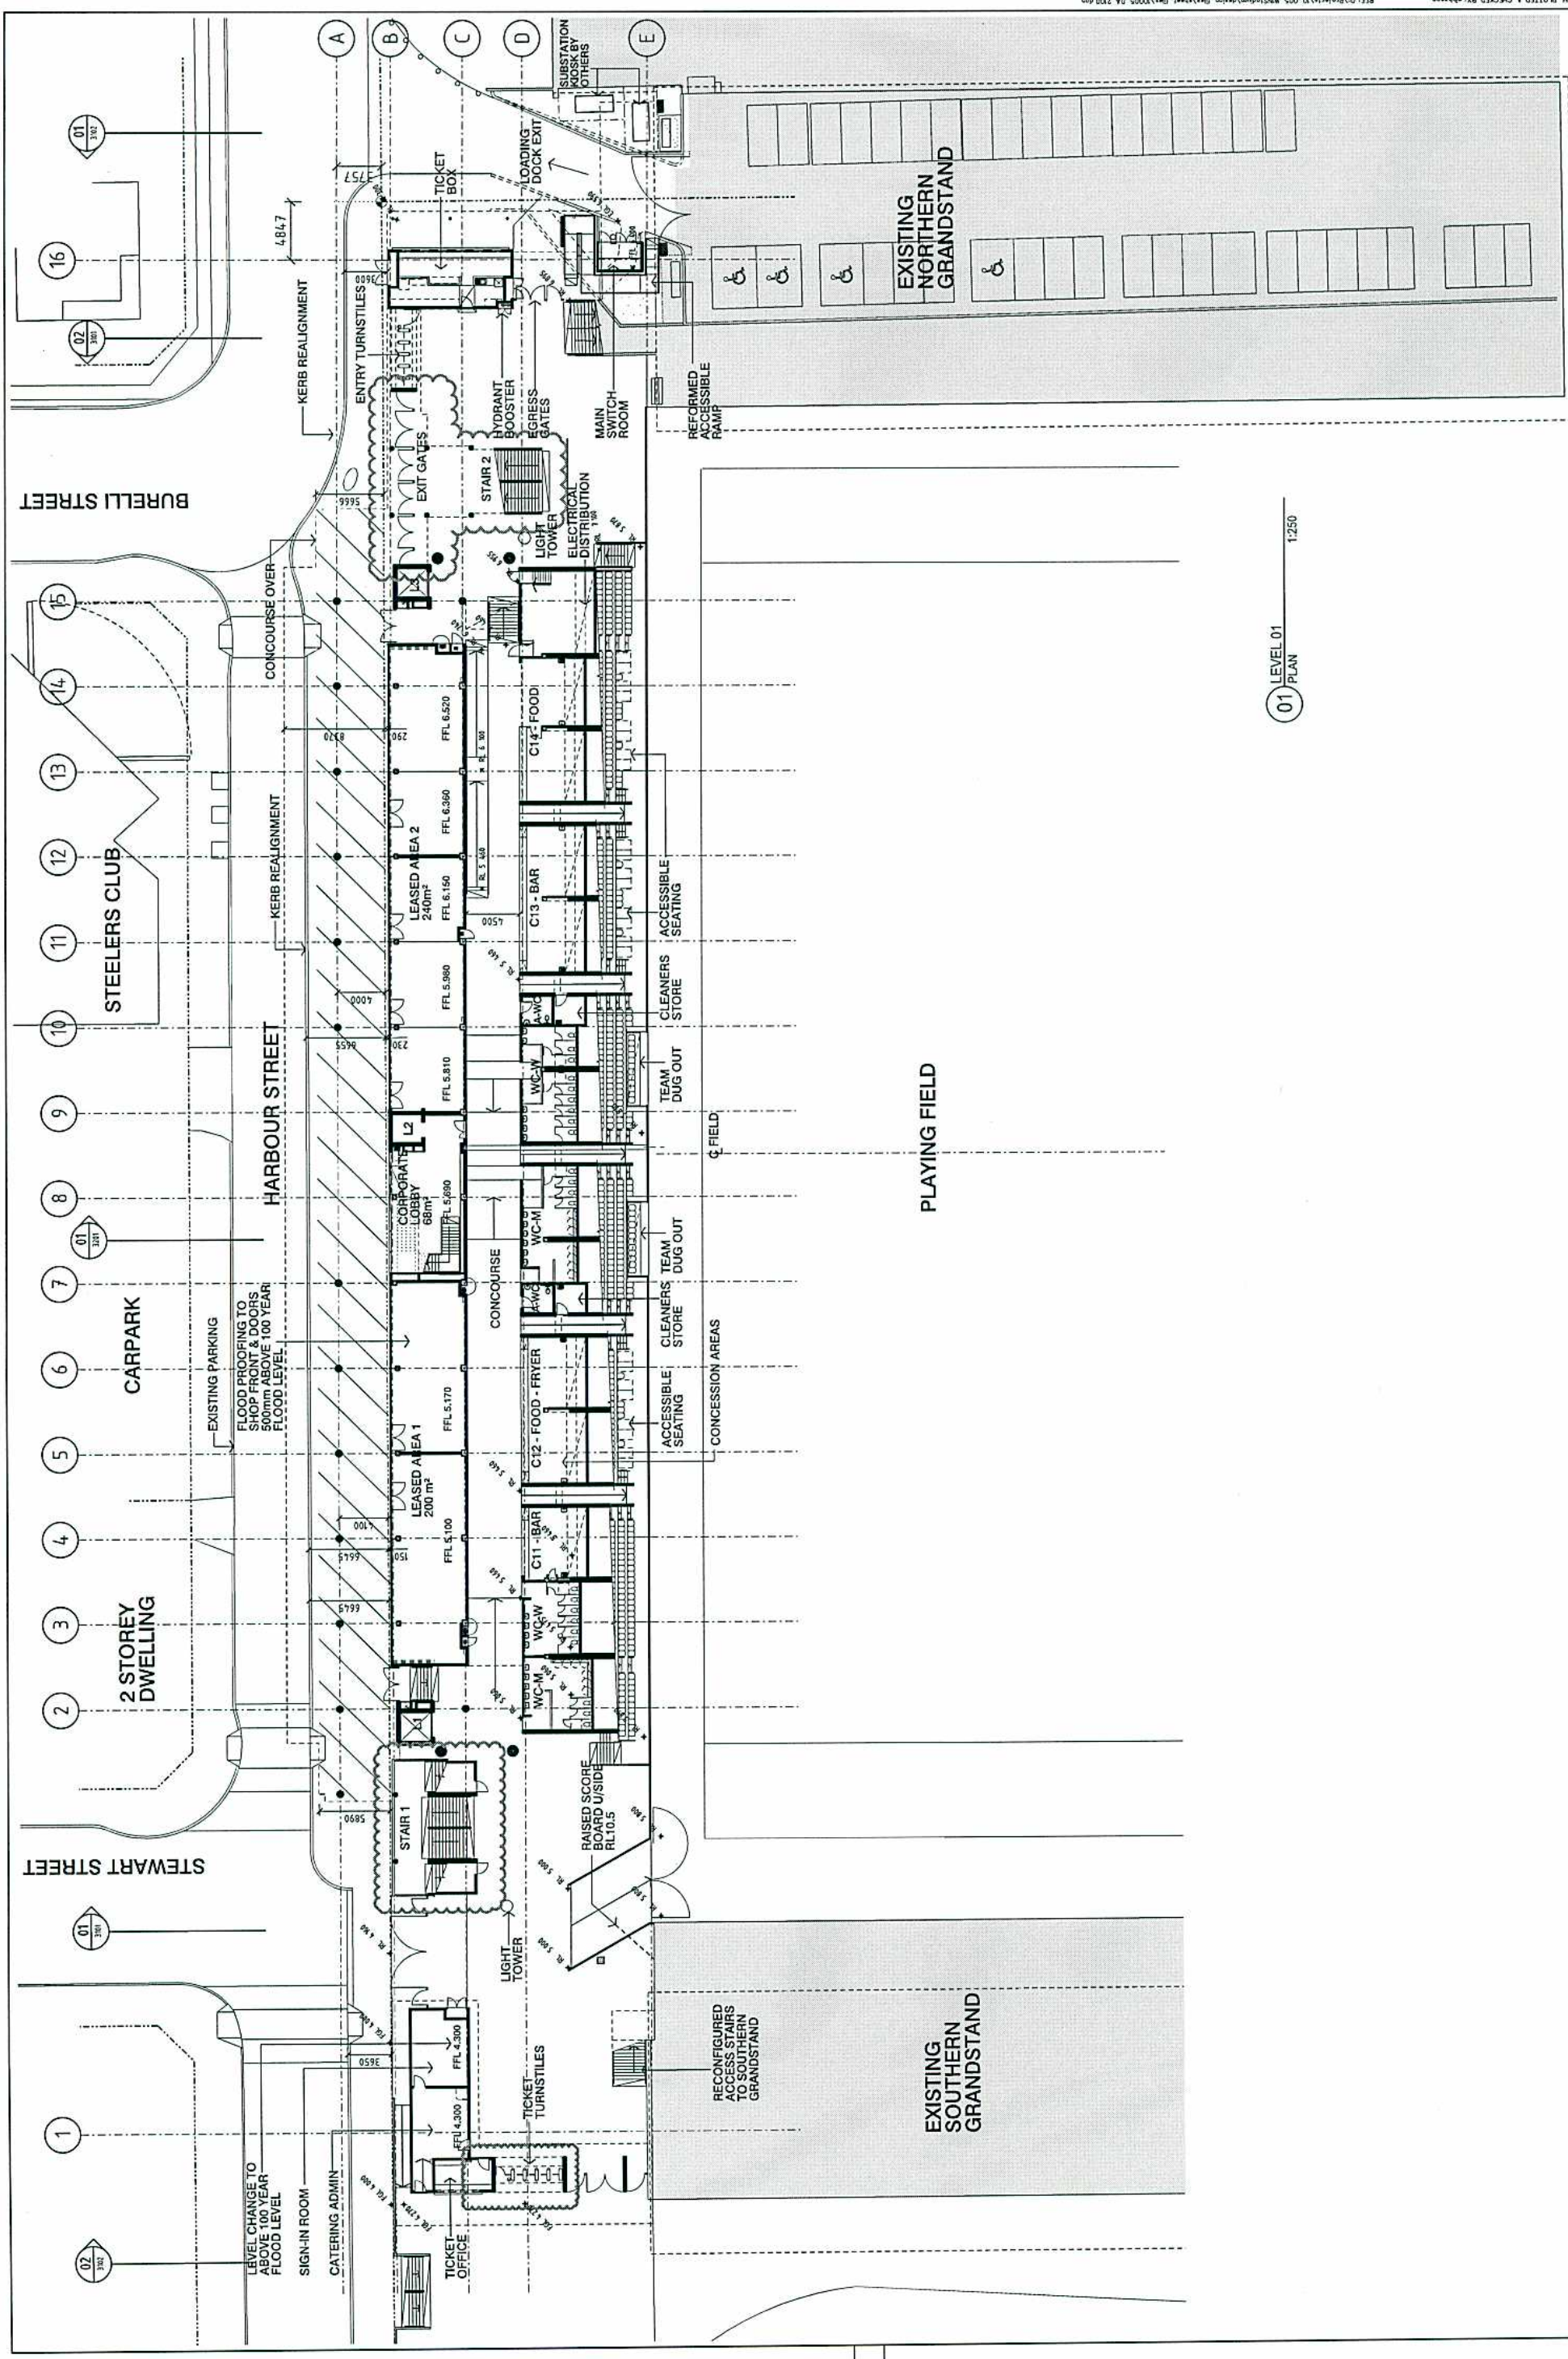

01 LEVEL 01 PLAN

Revision

No	Date	Description	Rev	By
A	28.04.18	ISSUED FOR DEVELOPMENT APPLICATION	JG	MM
B	21.05.18	ADDITIONAL INFORMATION FOR COUNCIL	JG	MM
C	16.07.18	ADDITIONAL INFORMATION FOR COUNCIL	JG	MM
D	21.07.18	NORTHERN STAIR REVISED	JG	MM

Site Location Plan

Client

Architect

AJ+C

79 Myrtle Street Chippendale NSW 2008 AUSTRALIA
ph +61 2 9311 8222 fx +61 2 9311 8200 airm 53 052 782 250

Project

REPLACEMENT OF
WESTERN GRANDSTAND
at WIN STADIUM, WOLLONGONG

Drawing Title

LEVEL 01 PLAN
STAGE 1 DA

Scale

1:250

Issue

DA2100

Issue

F

NOT FOR CONSTRUCTION

1:250











